



1 SOUTH ELEVATION
A3.00 1:200




2 SOUTH ELEVATION
A3.00 1:200

LEGEND:	
AF	ALUMINUM FLASHING
AP-1	ALUMINUM PANEL 1
AP-2	ALUMINUM PANEL 2
BV-1	BRICK VENEER 1
BV-2	BRICK VENEER 2
GR	GLASS RAILING
MS-1	METAL SIDING-1
MS-2	METAL SIDING-2
MS-3	METAL SIDING-3
PFMS-1	PRE-FINISHED METAL SIDING -1
PFMS-2	PRE-FINISHED METAL SIDING -2
PFMS	PRE-FINISHED WOOD SIDING
SP	SPANDREL PANEL
STC	STEEL COLUMN
TIM	TIMBER
VG	VISION GLASS
WLP-1	WOOD-LOOK METAL SIDING-1

REVISIONS	
no.	date
1	19.10.18
ISSUED FOR SITE PLAN CONTROL	
revision	
It is the responsibility of the appropriate contractor to check and verify all dimensions on site and report all errors and/or omissions to the architect.	
All contractors must comply with all pertinent codes and by-laws.	
Do not scale drawings.	
This drawing may not be used for construction until signed.	
Copyright reserved.	

Hobin Architecture Incorporated
63 Pamela Street
Ottawa, Ontario
Canada K1S3K7
T: 613-238-7200
F: 613-235-2005
E: info@hobinarc.com
hobinarc.com

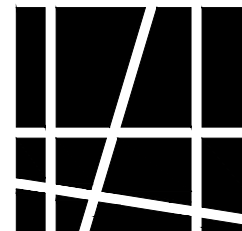

HOBIN
ARCHITECTURE

PROJECT LOCATION:
450 ROCHESTER

DRAWING TITLE:
ELEVATIONS
WEST BLOCK

DRAWN BY: DATE: SCALE:
PB 19.10.18 AS NOTED

PROJECT: 1614
DRAWING NO.:




Ontario Association of Architects
A.A.A. 3049
J. HOBIN
LICENCE

A 3.01

REVISION NO.:



1 EAST ELEVATION
1:200

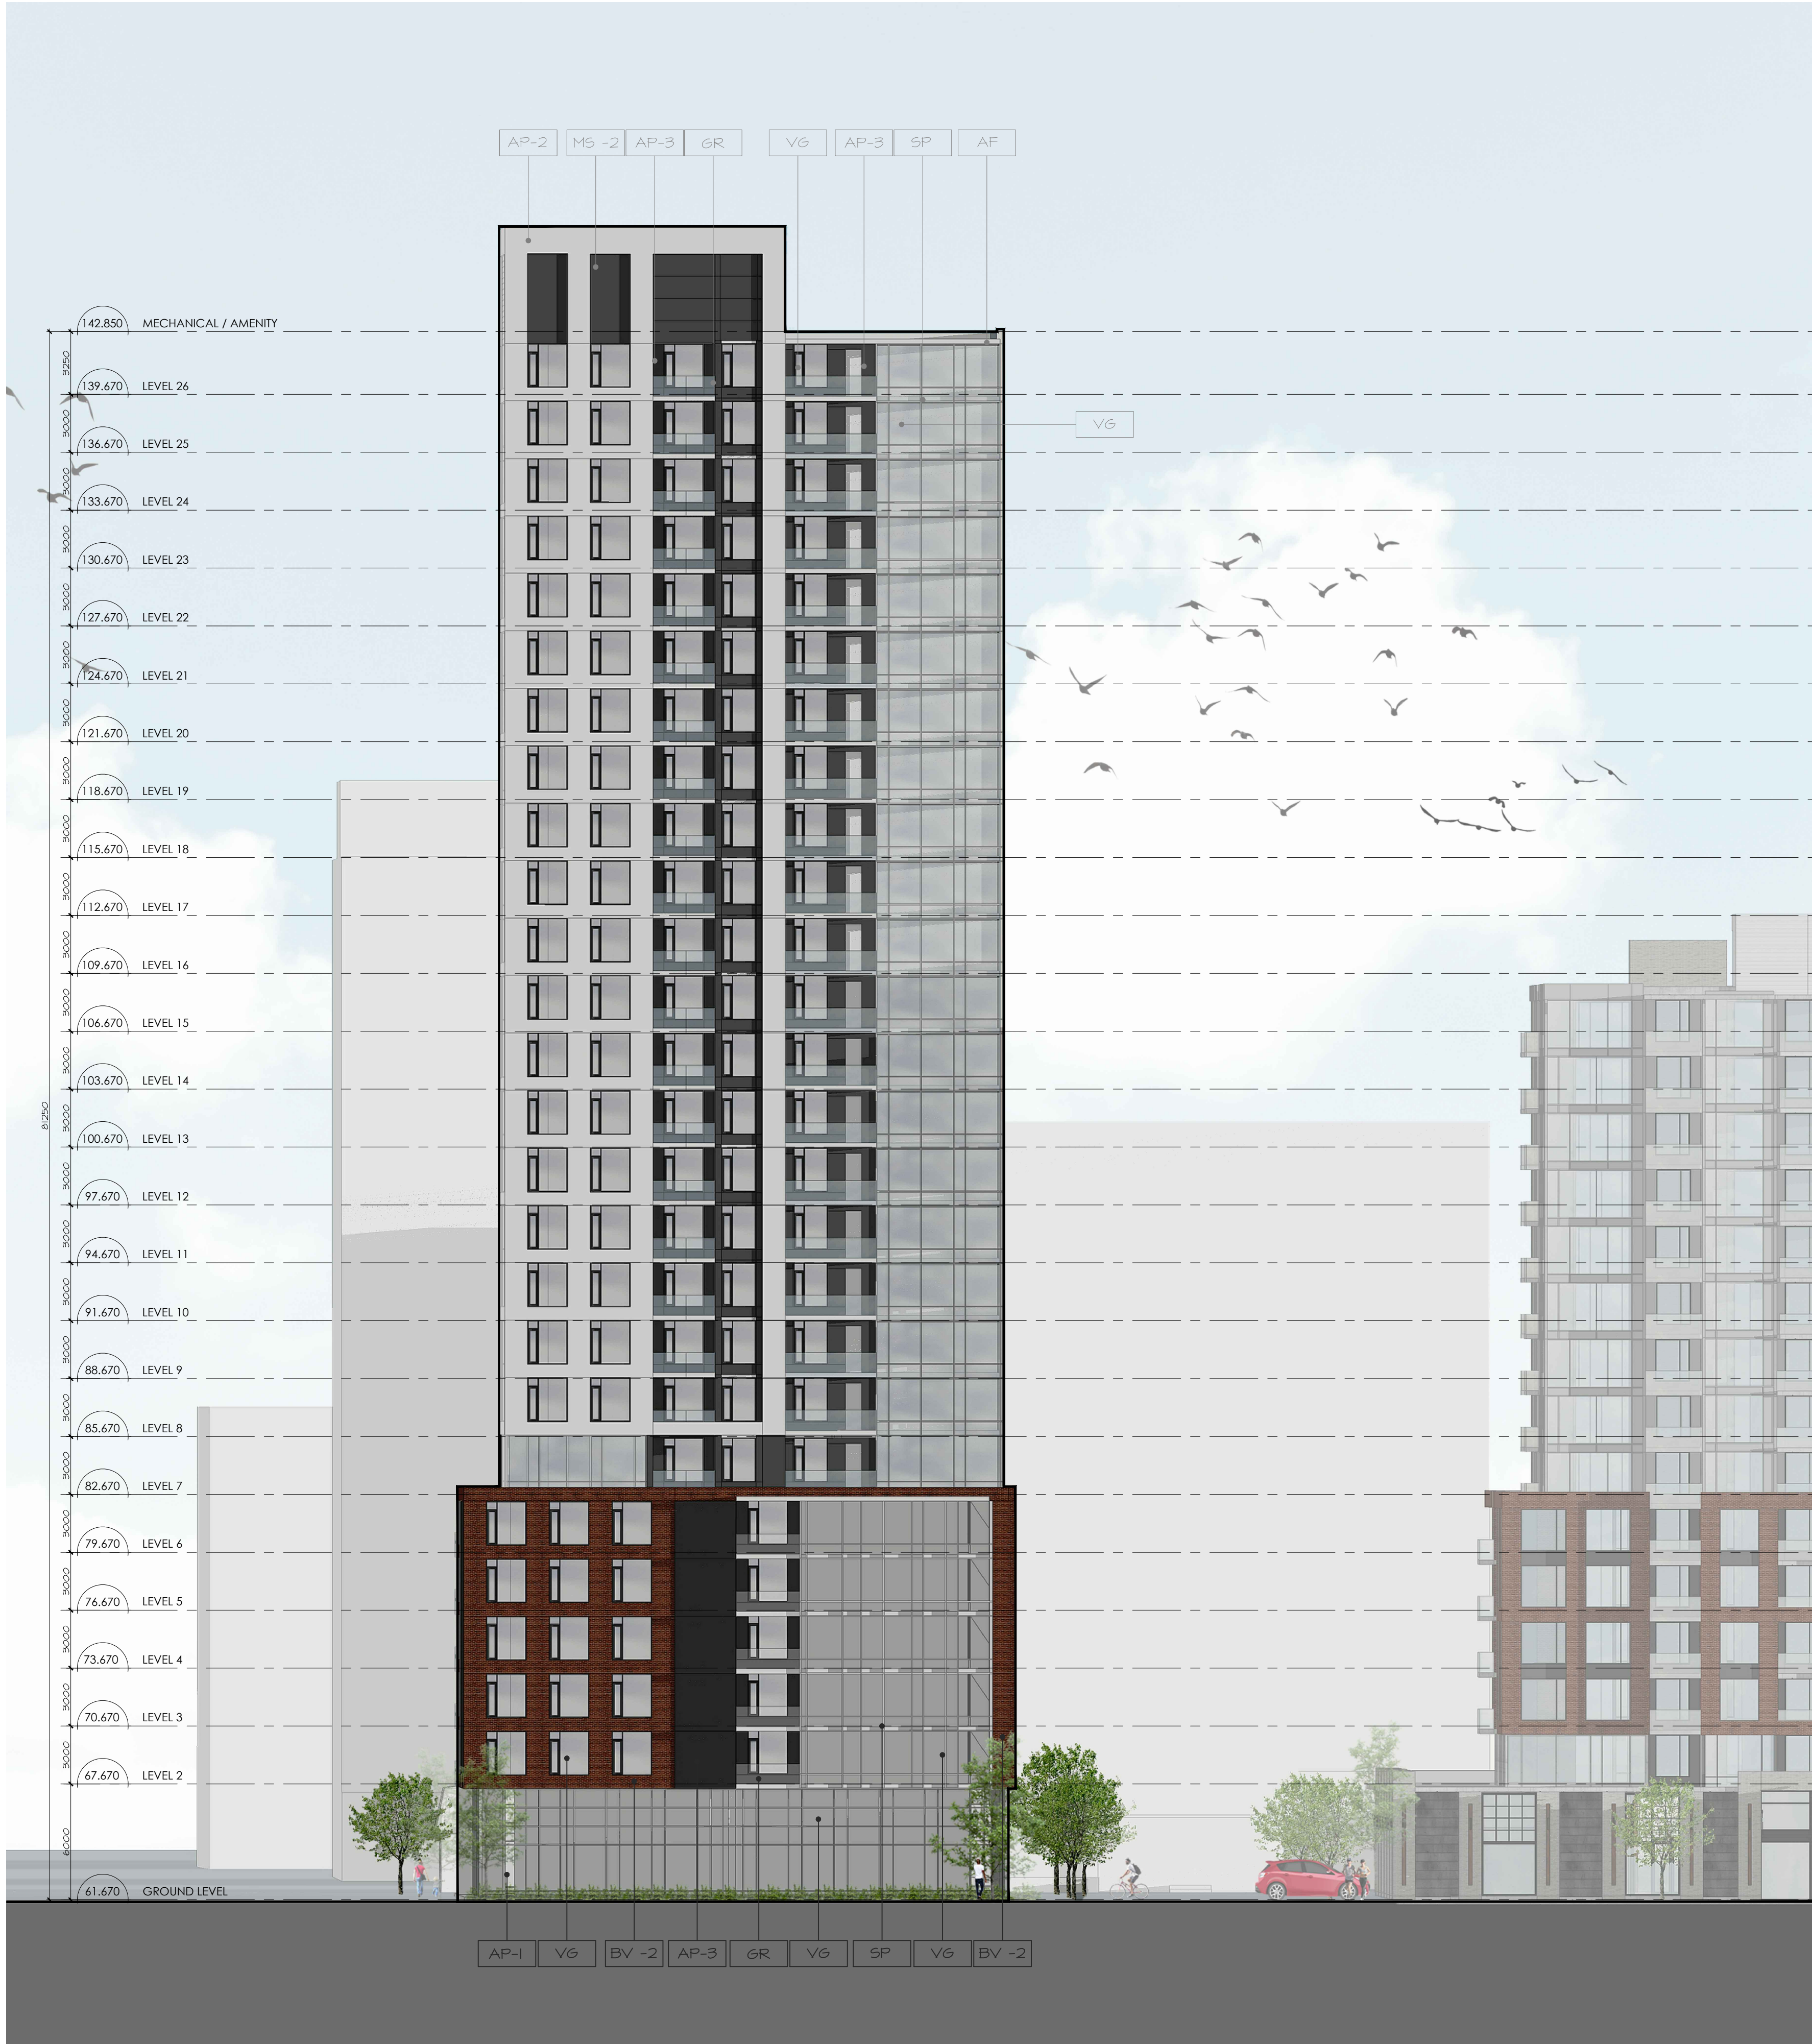

2 NORTH ELEVATION
1:200

LEGEND:	
AF	ALUMINUM FLASHING
AP-1	ALUMINUM PANEL 1
AP-2	ALUMINUM PANEL 2
BV-1	BRICK VENEER 1
BV-2	BRICK VENEER 2
GR	GLASS RAILING
MS-1	METAL SIDING-1
MS-2	METAL SIDING-2
MS-3	METAL SIDING-3
PFMS-1	PRE-FINISHED METAL SIDING -1
PFMS-2	PRE-FINISHED METAL SIDING -2
PFMS	PRE-FINISHED WOOD SIDING
SP	SPANDREL PANEL
STC	STEEL COLUMN
TIM	TIMBER
VG	VISION GLASS
WLP-1	WOOD-LOOK METAL SIDING-1

1	19.10.18	ISSUED FOR SITE PLAN CONTROL
no.	date	revision

It is the responsibility of the appropriate contractor to check and verify all dimensions on site and report all errors and/or omissions to the architect.


All contractors must comply with all pertinent codes and by-laws.

Do not scale drawings.

This drawing may not be used for construction until signed.

Copyright reserved.

Hobin Architecture Incorporated
63 Pamela Street
Ottawa, Ontario
Canada K1S 3K7
T: 613 238-7200
F: 613 235-2005
E: info@hobinarc.com
hobinarc.com

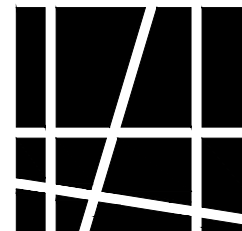

HOBIN
ARCHITECTURE

PROJECT LOCATION:
450 ROCHESTER

DRAWING TITLE:
ELEVATIONS
EAST BLOCK

DRAWN BY: DATE: SCALE:
PB 19.10.18 AS NOTED

PROJECT: 1614
DRAWING NO.: 3049

A 3.03
REVISION NO.:



1 SOUTH ELEVATION
AS NOTED 1:200



2 WEST ELEVATION
AS NOTED 1:200

LEGEND:	
AF	ALUMINUM FLASHING
AP-1	ALUMINUM PANEL 1
AP-2	ALUMINUM PANEL 2
BV-1	BRICK VENEER 1
BV-2	BRICK VENEER 2
GR	GLASS RAILING
M5-1	METAL SIDING-1
M5-2	METAL SIDING-2
M5-3	METAL SIDING-3
PFMS-1	PRE-FINISHED METAL SIDING -1
PFMS-2	PRE-FINISHED METAL SIDING -2
PFMS-3	PRE-FINISHED METAL SIDING -3
SP	SPANDREL PANEL
STC	STEEL COLUMN
TIM	TIMBER
VG	VISION GLASS
WLP-1	WOOD-LOOK METAL SIDING-1

1	19.10.18	ISSUED FOR SITE PLAN CONTROL
no.	date	revision

It is the responsibility of the appropriate contractor to check and verify all dimensions on site and report all errors and/or omissions to the architect.


All contractors must comply with all pertinent codes and by-laws.

Do not scale drawings.

This drawing may not be used for construction until signed.

Copyright reserved.

Hobin Architecture Incorporated
63 Pamela Street
Ottawa, Ontario
Canada K1S 3K7
T: 613 238-7200
F: 613 235-2005
E: info@hobinarc.com
hobinarc.com

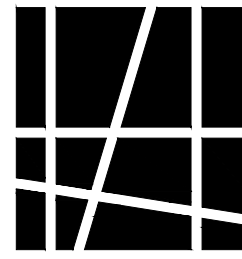


HOBIN
ARCHITECTURE

PROJECT LOCATION:
450 ROCHESTER

DRAWING TITLE:
ELEVATIONS
EAST BLOCK

DRAWN BY: DATE: SCALE:
PB 19.10.18 AS NOTED

PROJECT: 1614
DRAWING NO.: A 3.04

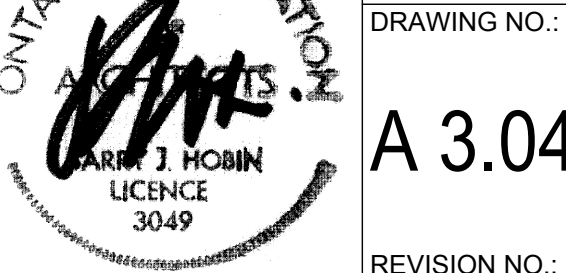

ONTARIO ASSOCIATION OF ARCHITECTS
ARCHITECT J. HOBIN
LICENCE 3049

REVISION NO.: