
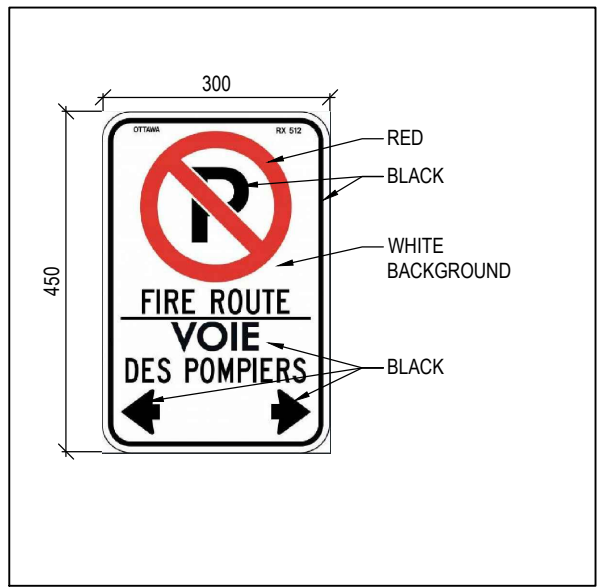
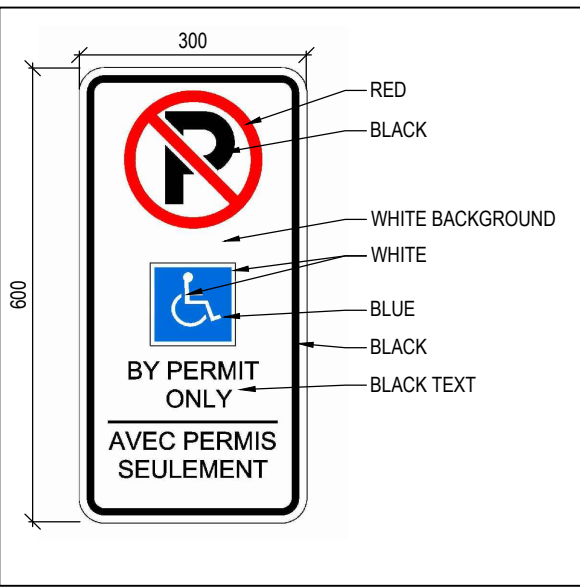
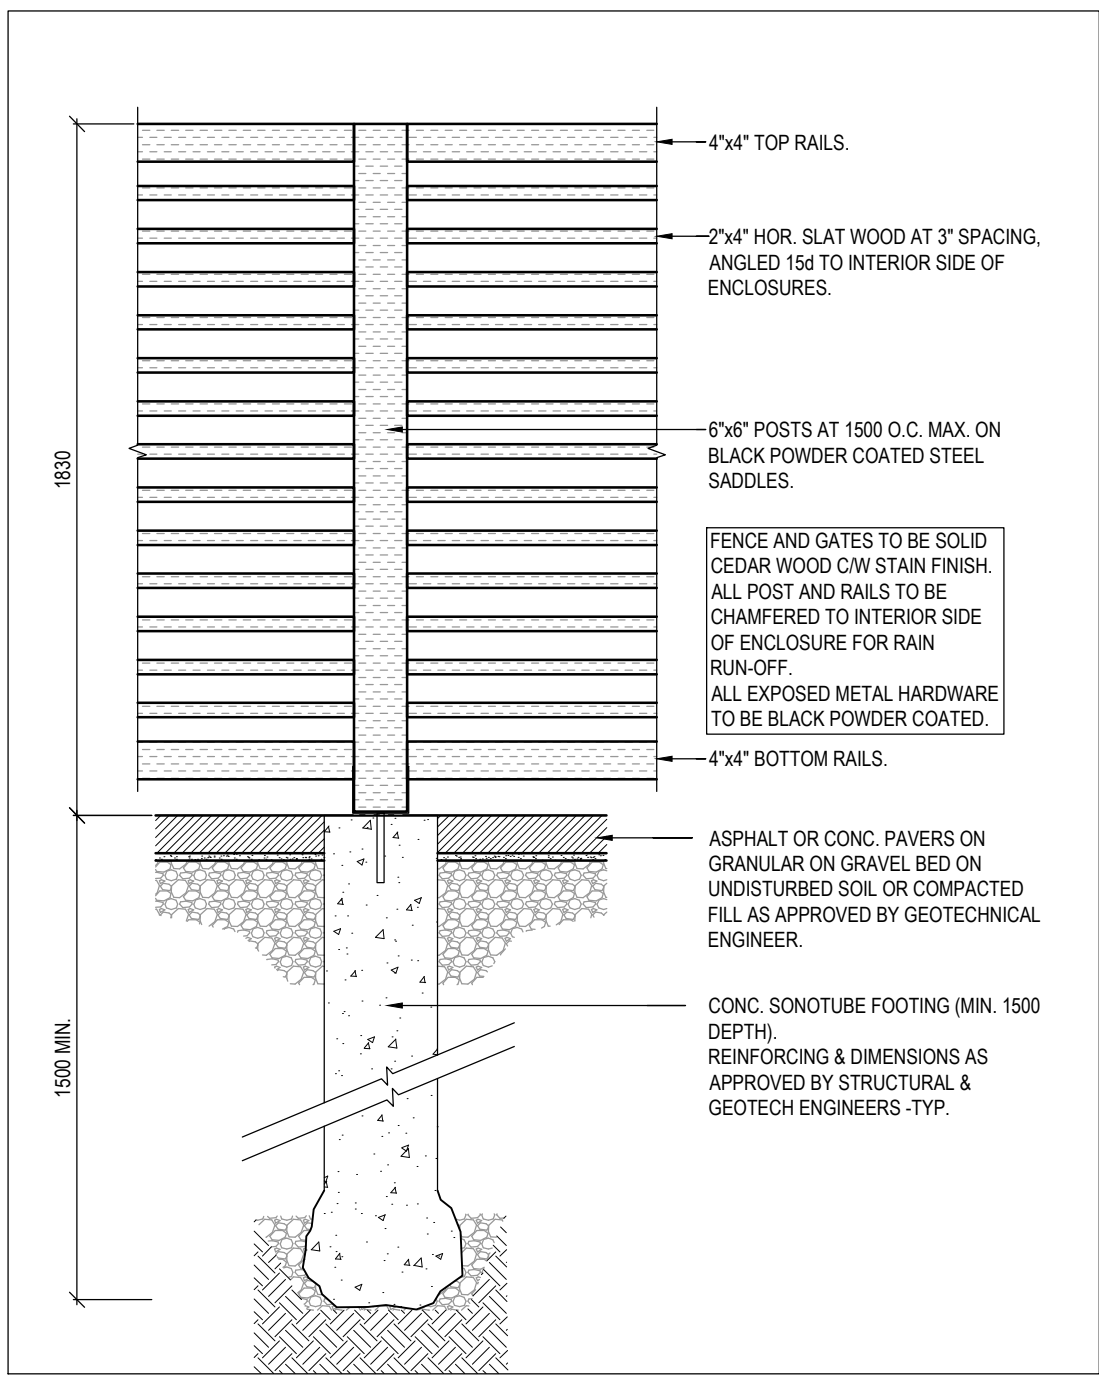


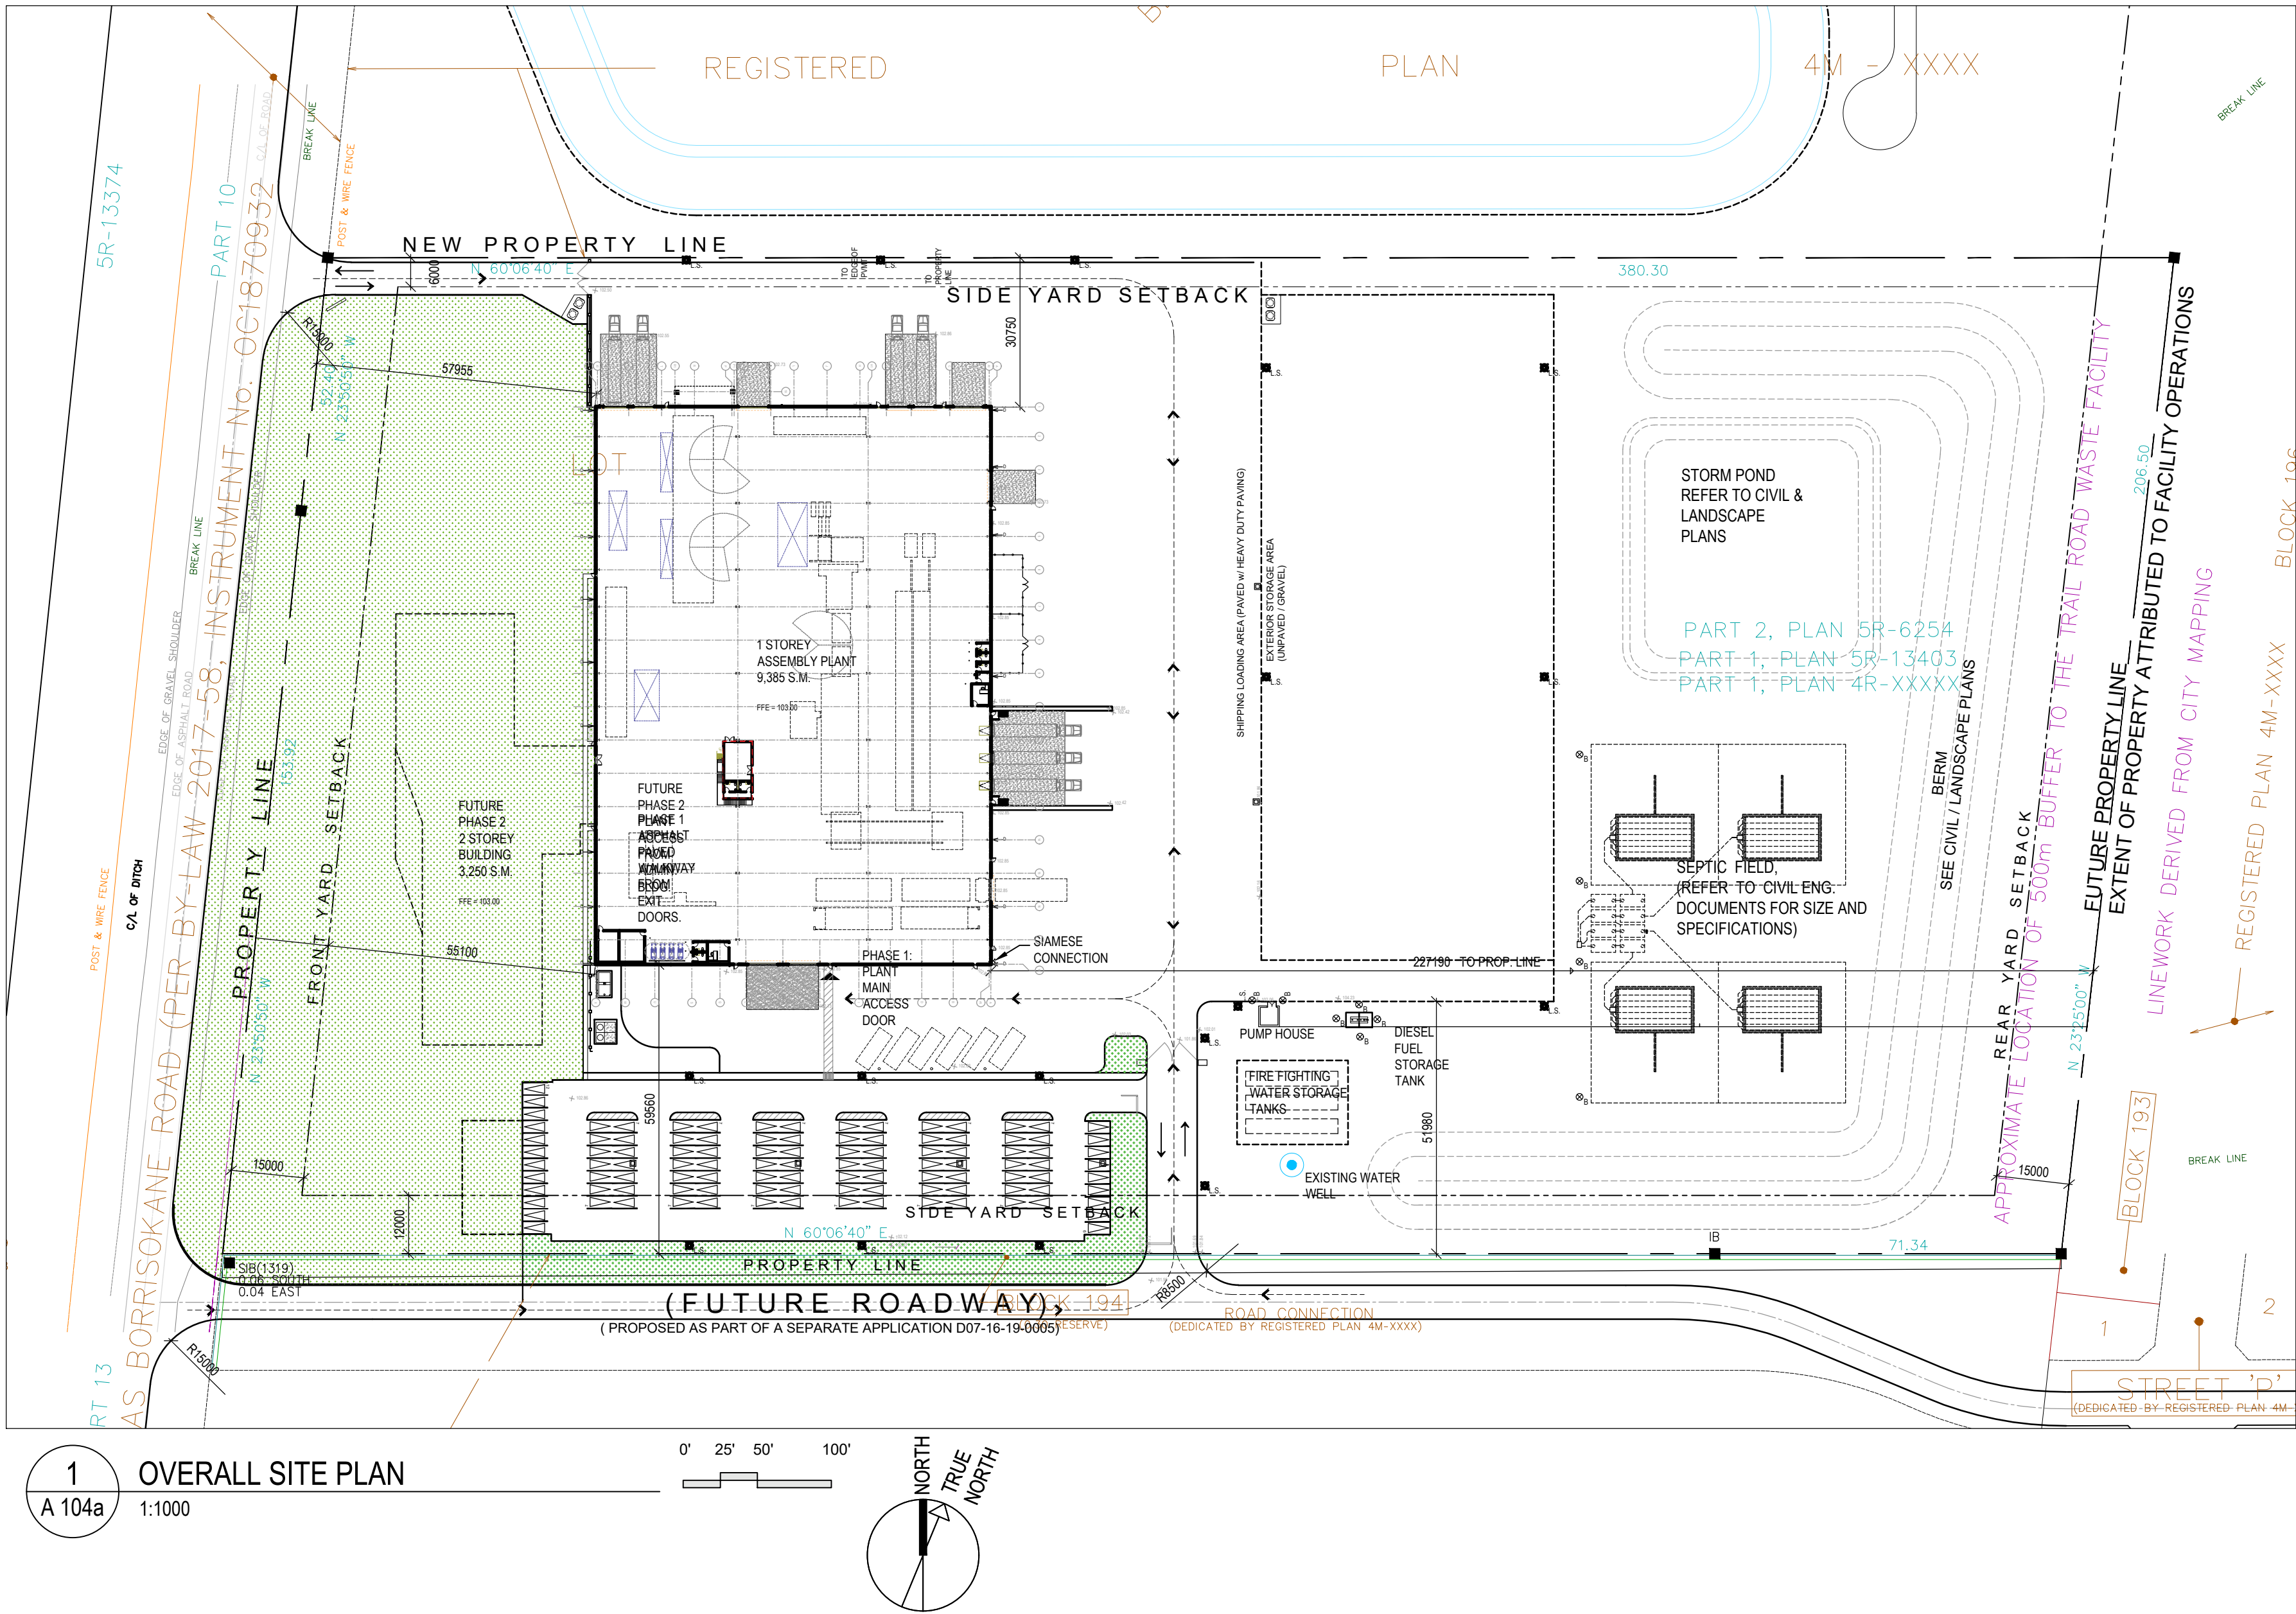

KEY PLAN

PROPOSED SITE

STRANHERD DR

BURRISOKANE RD

TRAIL RD (HW 54)

CAMBRIDGE RD

BARRICKLE RD

PROPERTY DESCRIPTION

TWO STOREY OFFICE BUILDING & ONE STOREY ASSEMBLY PLANT

CITY OF OTTAWA PIN NUMBER 04592 - 0035 ( LT )

MUNICIPAL ADDRESS 3713 BORRISOKANE RD, OTTAWA, ON

SITE INFORMATION

PROPERTY LINES BASED ON BOUNDARY SURVEY BY J.D. BARNES LTD REF# 19-10-074-00 FOR REVISED SITE BOUNDARY PLAN 4R-32754

LOT AREA: 77,858 m<sup>2</sup> new lot area

LOT FRONTAGE: 206.3 m (perpendicular to Borriskane Rd.), 205.2 m (perpendicular to north boundary)

LOT DEPTH: 379.5m new lot depth

BUILDING INFORMATION


BUILDING AREA: 9,372m<sup>2</sup> for Phase 1: Assembly Plant

BUILDING FLOOR AREA (GFA): 9,385 m<sup>2</sup> for Phase 1: Industrial Assembly Plant

PROPOSED USE: Phase 1: ONE STOREY ASSEMBLY PLANT

ZONING TABLE

| CITY OF OTTAWA ZONING BY-LAW No. 2008-250                                   | REQUIRED                                                                                                 | PROPOSED                                                                  |
|-----------------------------------------------------------------------------|---|---------------------------------------------------------------------------|
| MINIMUM LOT AREA                                                            | 4,000m <sup>2</sup>                                                                                      | Current: 77,858 m <sup>2</sup>                                            |
| MINIMUM LOT WIDTH                                                           | 30m   | 206.3 m<br>188.2 m at front yard set back                                 |
| SETBACKS                                                                    | Standard for this Zoning                                                                                 | Phase 1                                                                   |
| MINIMUM FRONT YARD SETBACK (at Borriskane Rd)                               | 15m   | 58.0 m (narrowest)                                                        |
| MINIMUM INTERIOR SIDE YARD SETBACK                                          | 8m   | 6m                                                                        |
| MINIMUM CORNER SIDE YARD SETBACK                                            | 12m   | 59.5 m                                                                    |
| MINIMUM REAR YARD SETBACK                                                   | 15m   | 227.2 m (narrowest)                                                       |
| MAXIMUM BUILDING HEIGHT                                                     | 15m   | Phase 1: 12.6 m                                                           |
| MAXIMUM LOT COVERAGE                                                        | 50%   | Phase 1: 12%                                                              |
| OUTDOOR STORAGE AREA                                                        | ---   | 8,252 m <sup>2</sup>                                                      |
| VEHICLE PARKING REQUIREMENTS (AREA D, SCHEDULE 1A)                          | 0.8 per 100m <sup>2</sup> of L.I. Industr. GFA 75 required for Assembly Plant Bldg                       | 105 Spaces for staff (All Staff are able-bodied for manufacturing plant.) |
| BARRIER-FREE PARKING REQTS City of Ottawa Part C - Section 111 O.Reg 191/11 | Part C -Section 111: 5 per 400-499 O.Reg 191/11: 2 + 2% per 201-1000                                     | To be provided for Phase 2                                                |
| BICYCLE PARKING SPACES Part C-Section 111, Table 111A                       | N/A   | To be provided in Phase 2                                                 |
| LOADING SPACE REQUIREMENTS Part C - Section 113, Table 113A                 | 1 space for first 5,000 m <sup>2</sup> plus all required spaces for GFA exceeding 5,000 m <sup>2</sup> . | 12 SPACES (all oversized, accessed via Plant)                             |

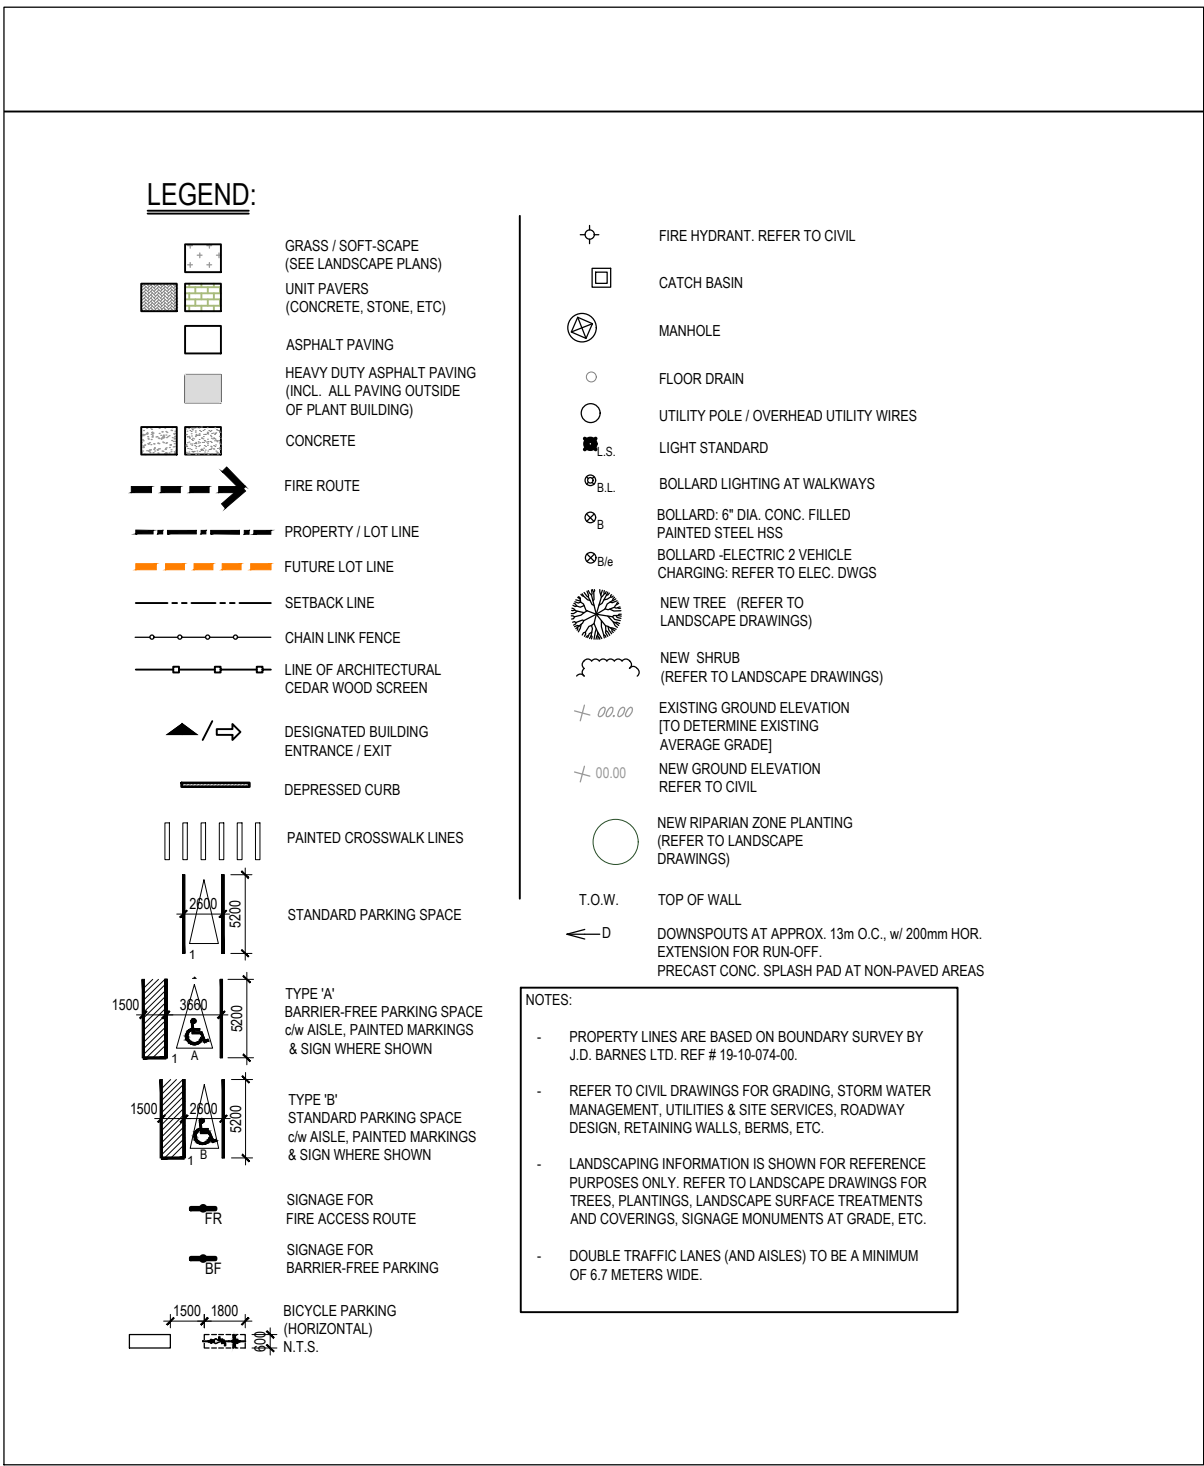

No. Date Envs pour / Object

1 2020-04-02 COORDINATION

2 2020-04-24 SPC\_CITY\_COMMENTS

Engineer / Trade Consultants (Mechanical / Electrical)

Goodkey Weedmark Consulting Engineers

DILFO MECHANICAL | HVAC SERVICES PLUMBING & HEATING

DRYCORE ELECTRIC - ELECTRIQUE

Engineer (Structural)

CLELAND JARDINE ENGINEERING LTD

Engineer (Civil)

DAVID SCHAEFFER ENGINEERING LTD

Owner

ABIC ADVANCED BUILDING INNOVATION COMPANY

Architect

Collectif d'architectes / Architects Collective

fig. 1 3500, Saint-Antoine O. Montréal QC H4C 1A3 T. 514. 881-9122

fig. 2 190 Somerset St W #206 Ottawa ON K2P 5A4 T. 613. 695-6122

Design Builder

40th BBS CONSTRUCTION (ONTARIO) LTD 1605 WOODWARD DRIVE OTTAWA, ON K2C 0P9 CANADA (613) 226-8830 Fax: (613) 226-7709 www.bbsconstruction.ca

Droit d'auteur / Copyright

Ce dessin est sujet au droit d'auteur. Il ne peut être reproduit pour quelques intentions ou usages que ce soit, il ne peut être utilisé uniquement avec l'approbation de la signature et de l'estampe originale.

This drawing is subject to copyright, it is not to be reproduced for any purpose or by any means, and may only be used if it bears an original stamp and signature.

Scale / Scal

ONTARIO ASSOCIATION OF ARCHITECTS

ROBERTO CAMPOS JENCE

Project / Projet

ABIC OFFICE / ASSEMBLY PLANT

3713 BORRISOKANE RD. Ottawa, Ontario

Site Information - Phase 1

Dessiné par / Drawn by GB,TS No. projet / Project number 1944

Vérifié par / Verified by RC No. dessin / Drawing number 7401

Échelle / Scale 1:250

Date de création du dessin / Drawing creation date 2019-09-19

A104a

PLAN # 18112