
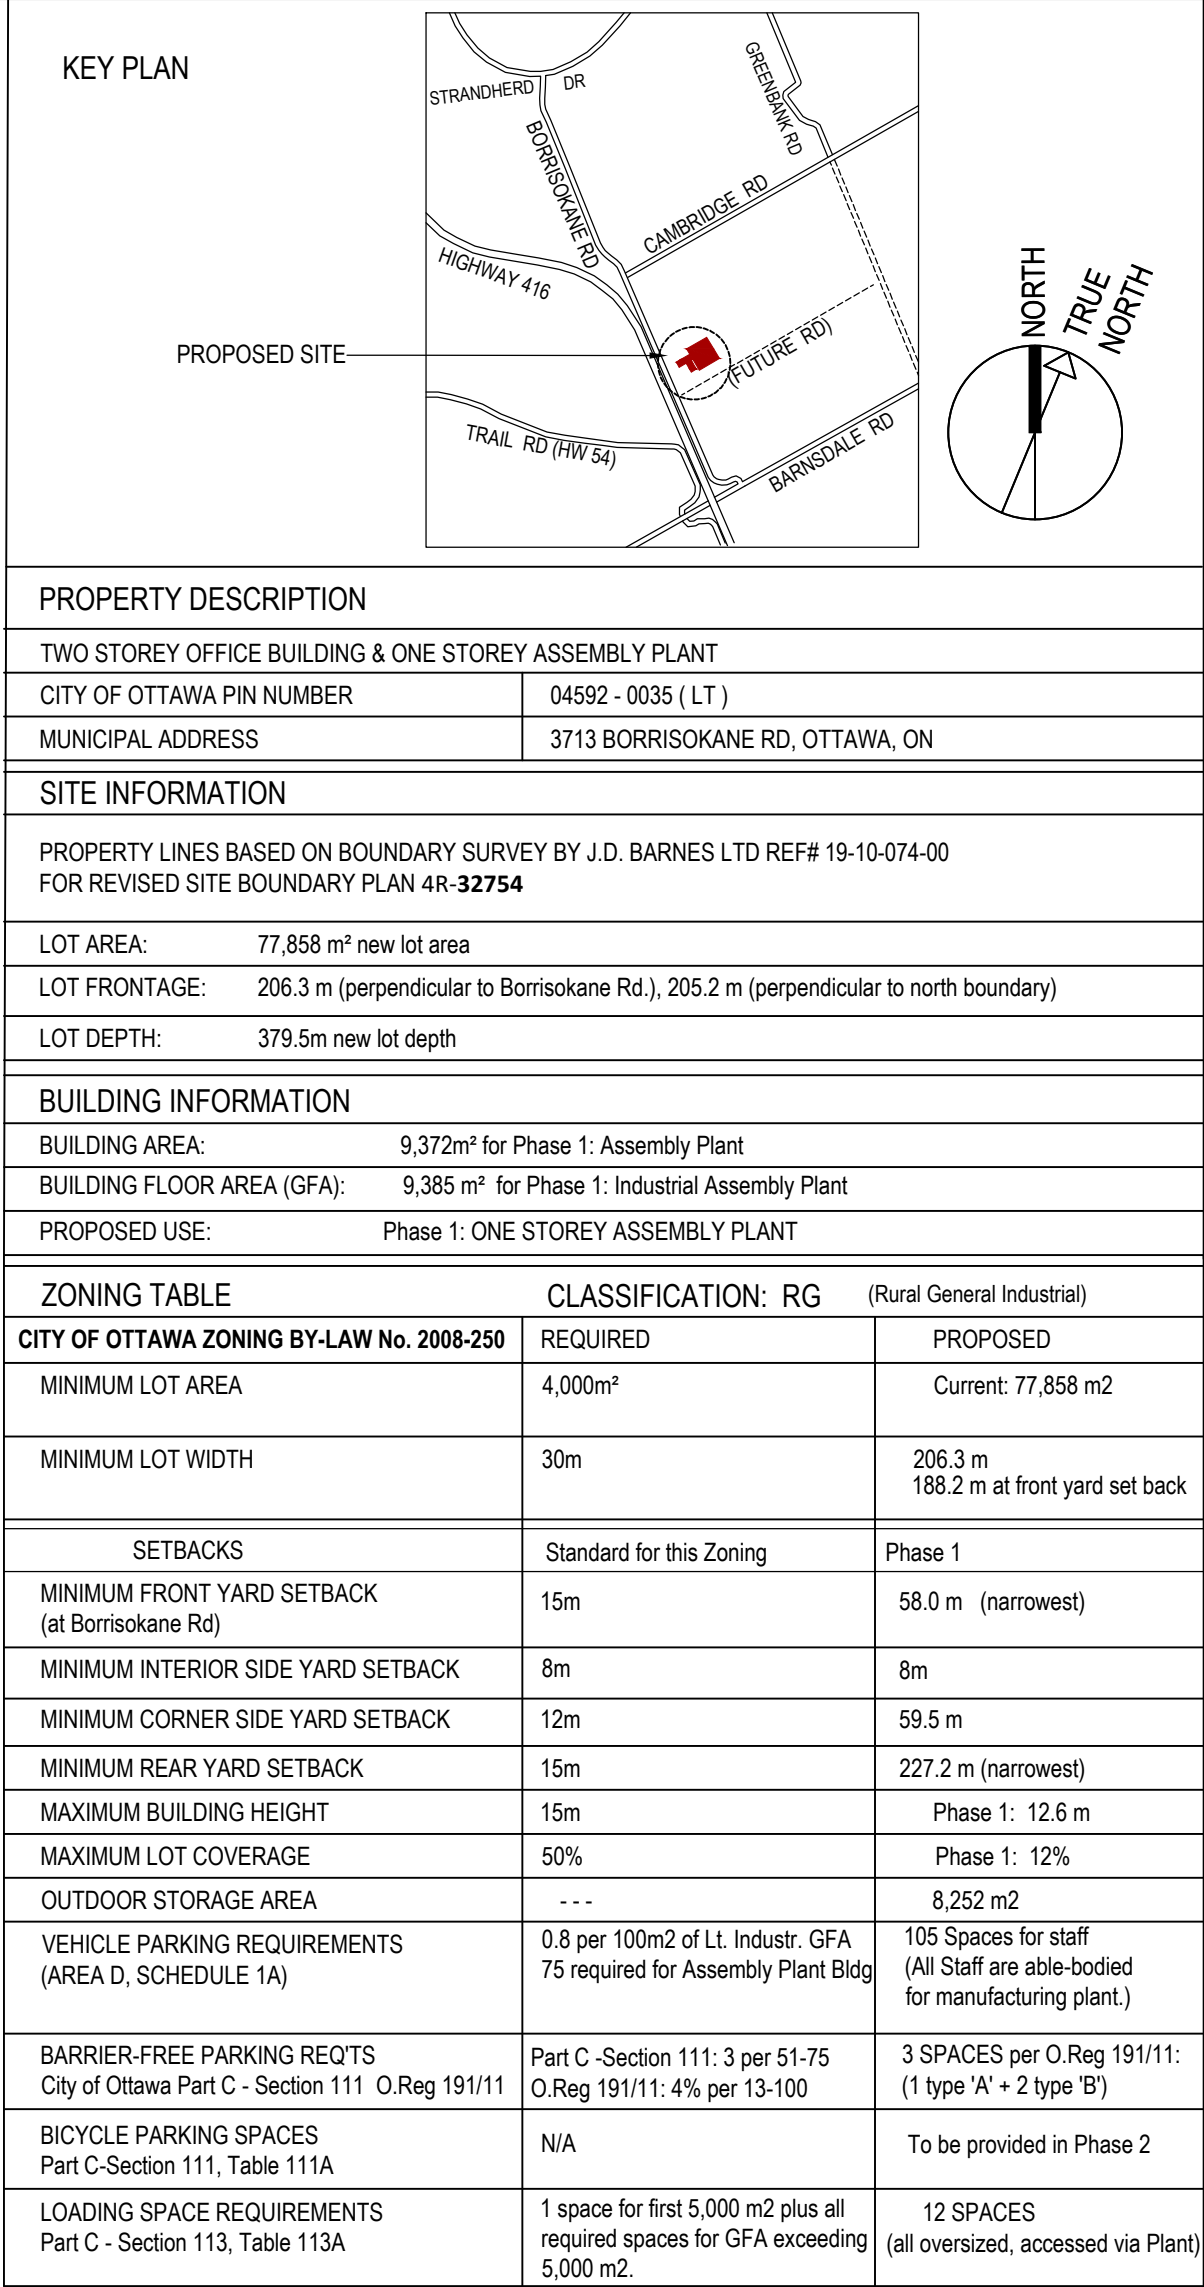
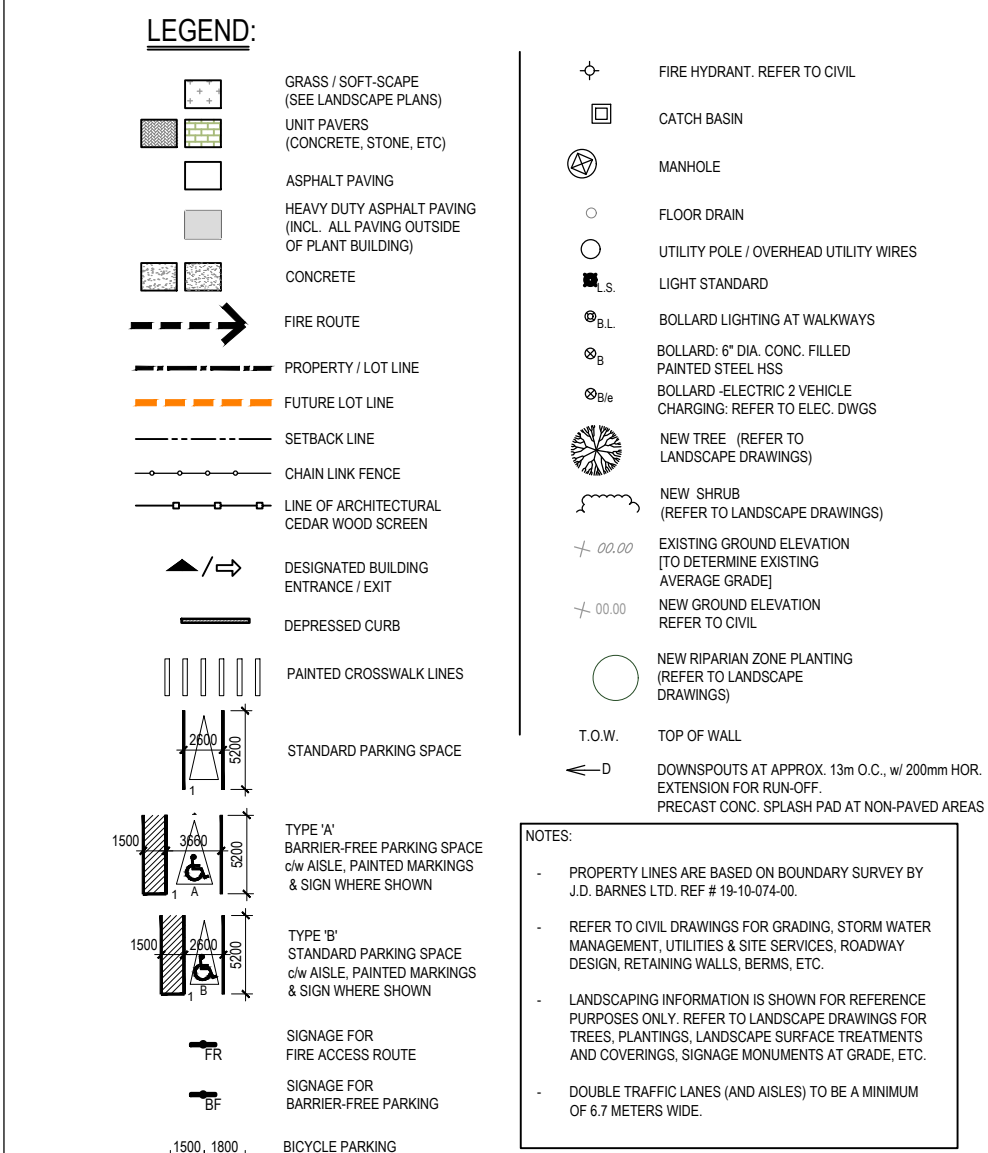
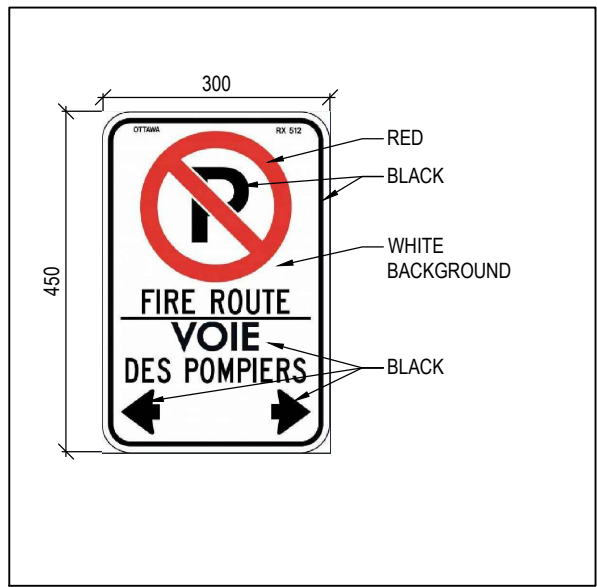
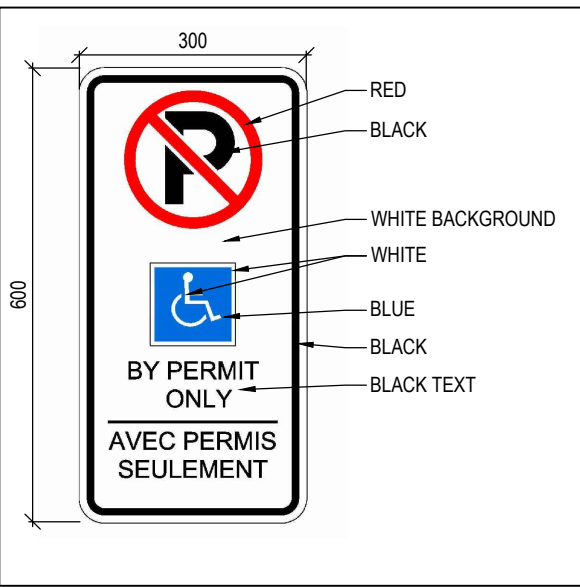
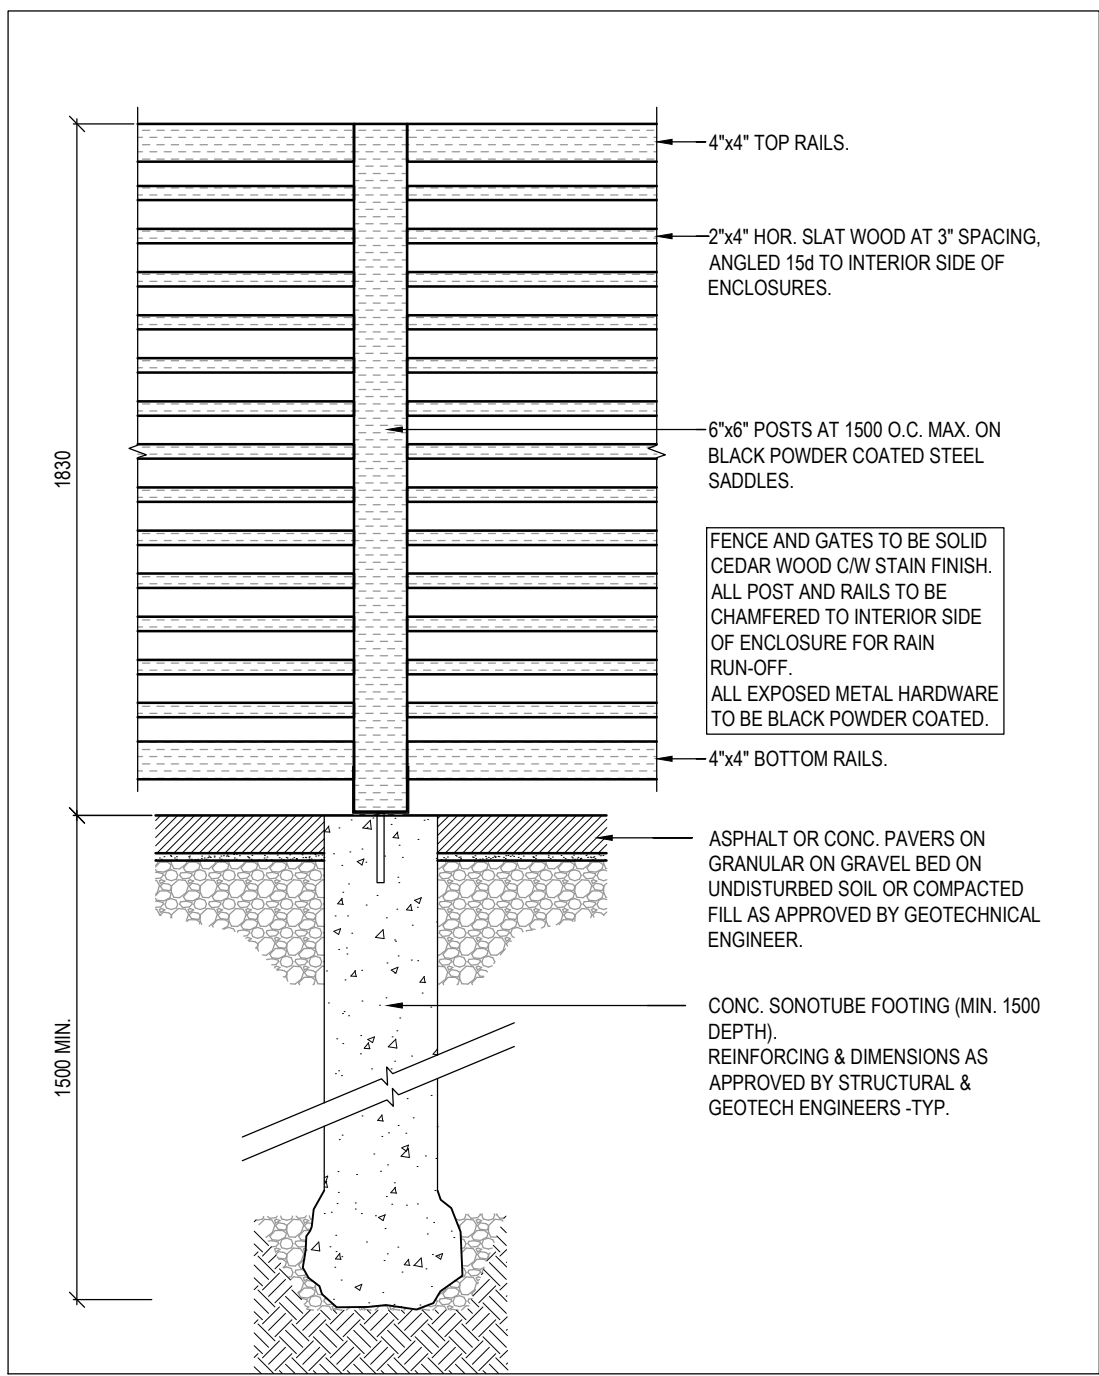


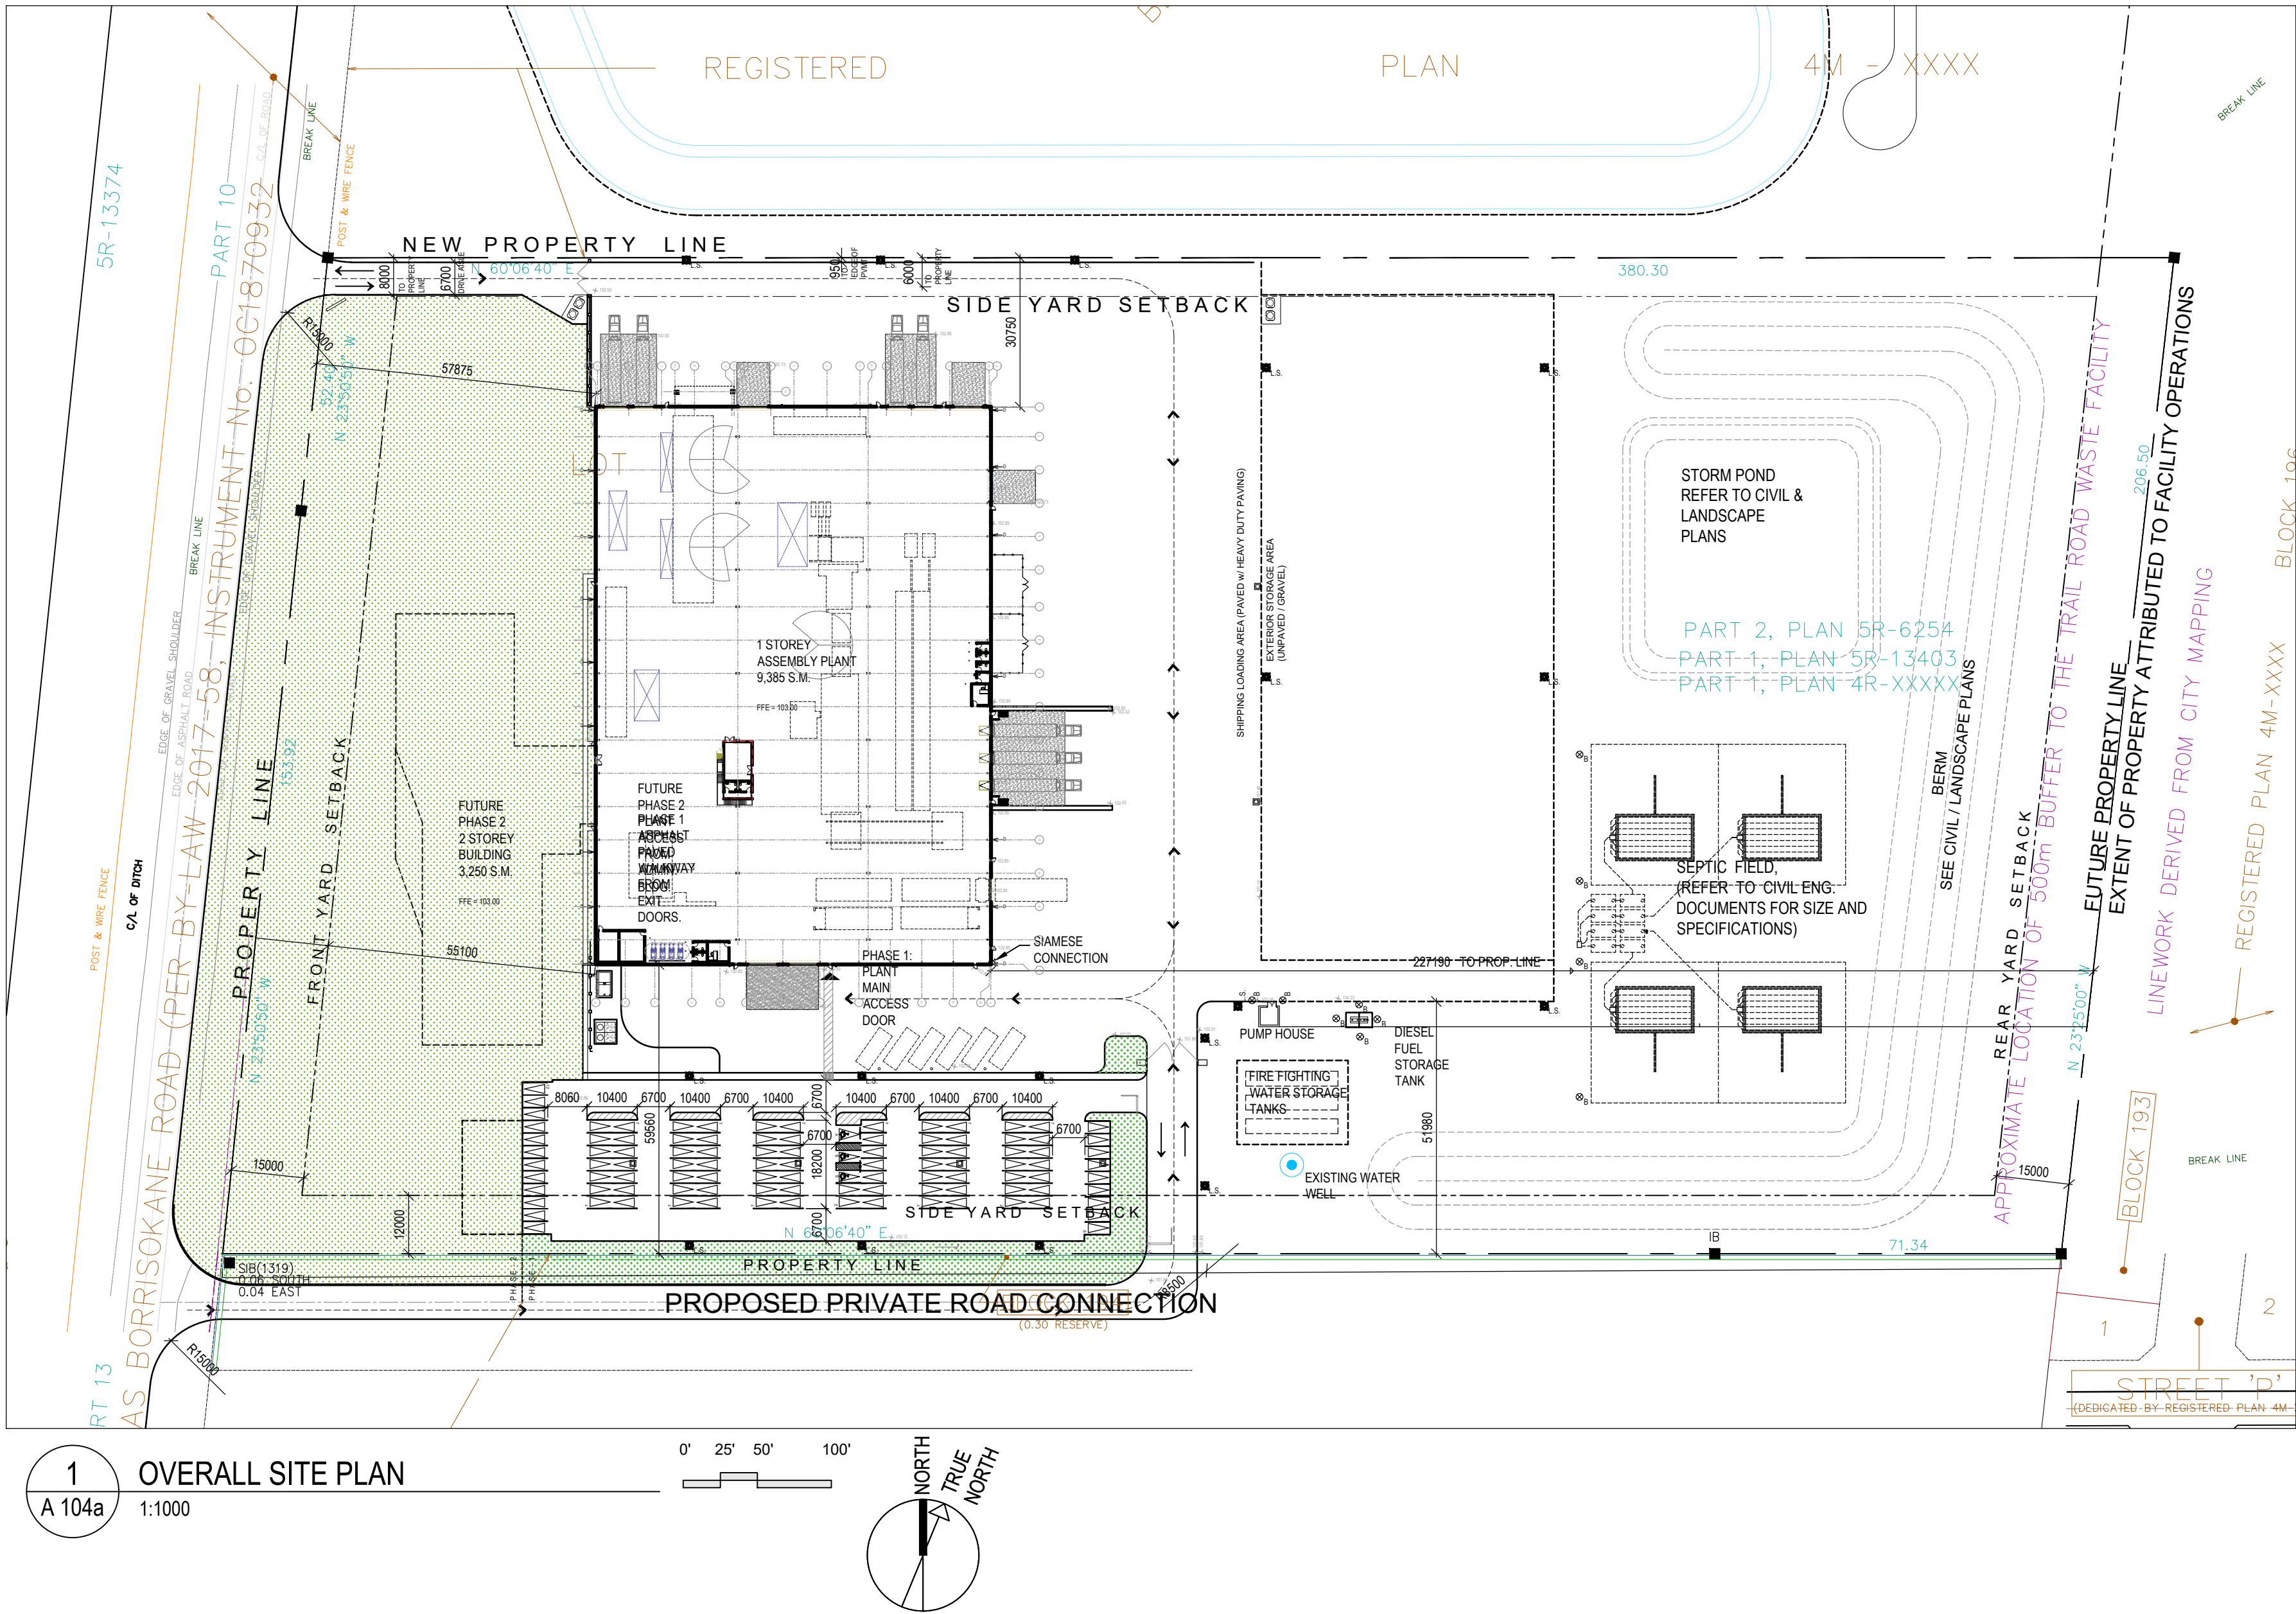

No. Date Envs pour / Object

1 2020-04-02 COORDINATION

2 2020-04-24 SPC_CITY_COMMENTS

3 2020-05-25 SPC_CITY_COMMENTS

Engineer / Trade Consultants (Mechanical / Electrical)

Goodkey Weedmark Consulting Engineers

DILFO MECHANICAL | HVAC SERVICES PLUMBING & HEATING

DRYCORE ELECTRIC - ELECTRIQUE

Engineer (Structural)

CLELAND JARDINE ENGINEERING LTD

Landscape Architect

NAK design strategies

Urban Planner

FOTENN PLANNING+DESIGN

Engineer (Civil)

DSEL david schaeffer engineering ltd

Owner

ABIC ADVANCED BUILDING INNOVATION COMPANY

Architect

Collectif d'architectes / Architects Collective

fig. 1 3500, Saint-Antoine O. Montréal QC H4C 1A3 T. 514 881-9122

fig. 2 190 Somerset St W #206 Ottawa ON K2P 5A4 T. 613 695-6122

Design Builder

40th BBS CONSTRUCTION (ONTARIO) LTD 1805 WOODWARD DRIVE OTTAWA, ON K2C 0P9 CANADA (613) 226-8830 Fax: (613) 226-7709 www.bbsconstruction.ca

Droit d'auteur / Copyright

Ce dessin est sujet au droit d'auteur. Il ne peut être reproduit pour quelques intentions ou usages que ce soit, si ce n'est d'être utilisé uniquement avec l'approbation de la signature et de l'estampe originale.

This drawing is subject to copyright, it is not to be reproduced for any purpose or by any means, and may only be used if it bears an original stamp and signature.

Scale / Scal

ONTARIO ASSOCIATION OF ARCHITECTS

ROBERTO CAMPOS LICENCE 7401

Project / Projet

ABIC OFFICE / ASSEMBLY PLANT

3713 BORRISOKANE RD. Ottawa, Ontario

Site Information - Phase 1

Dessiné par / Drawn by GB,TS No. projet / Project number 1944

Vérifié par / Verified by RC No. dessin / Drawing number Revision / Revision

Échelle / Scale 1:250

Date de création du dessin / Drawing creation date 2019-09-19

A104a

PLAN # 18112