




JUNE 21st

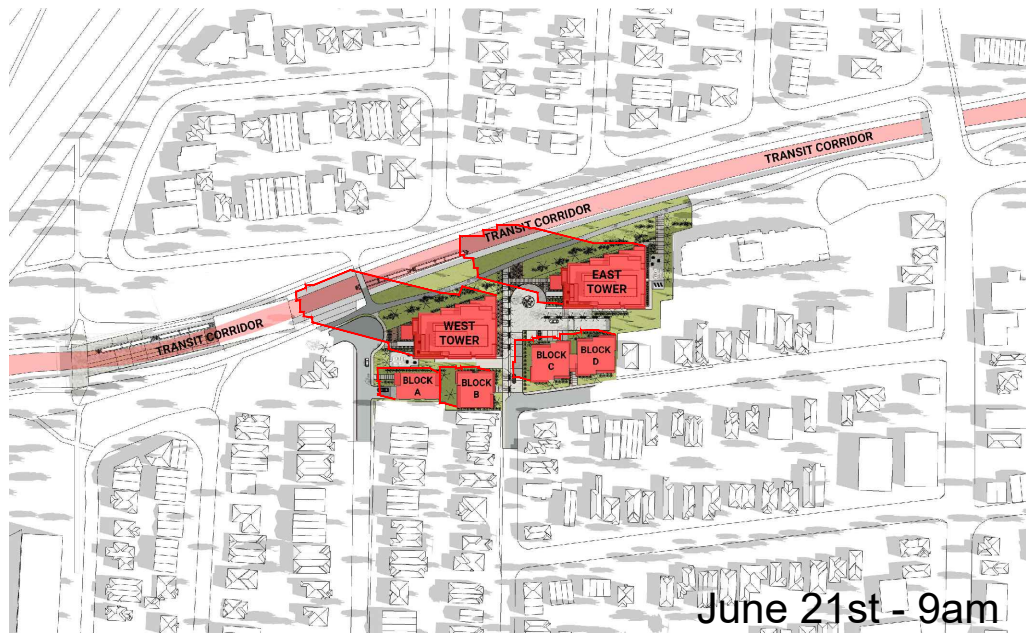


June 21st - 9am

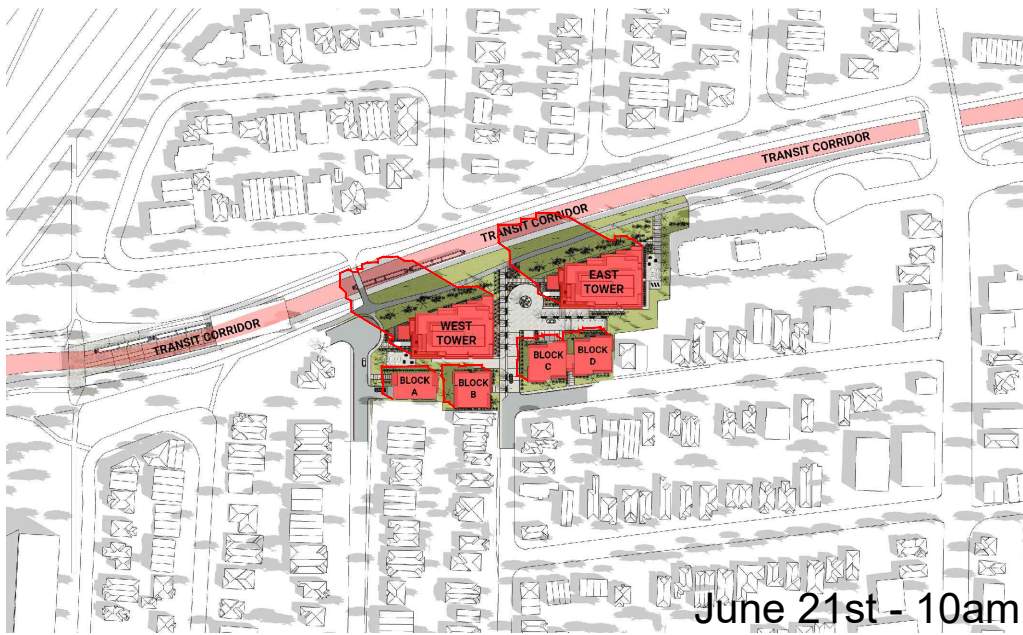


June 21st - 10am

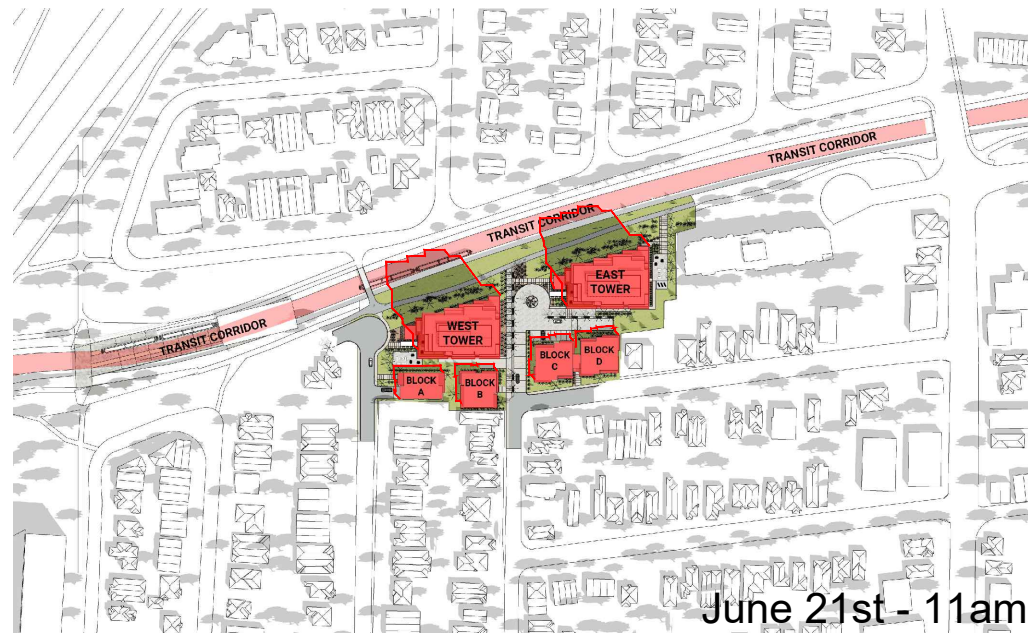


June 21st - 11am

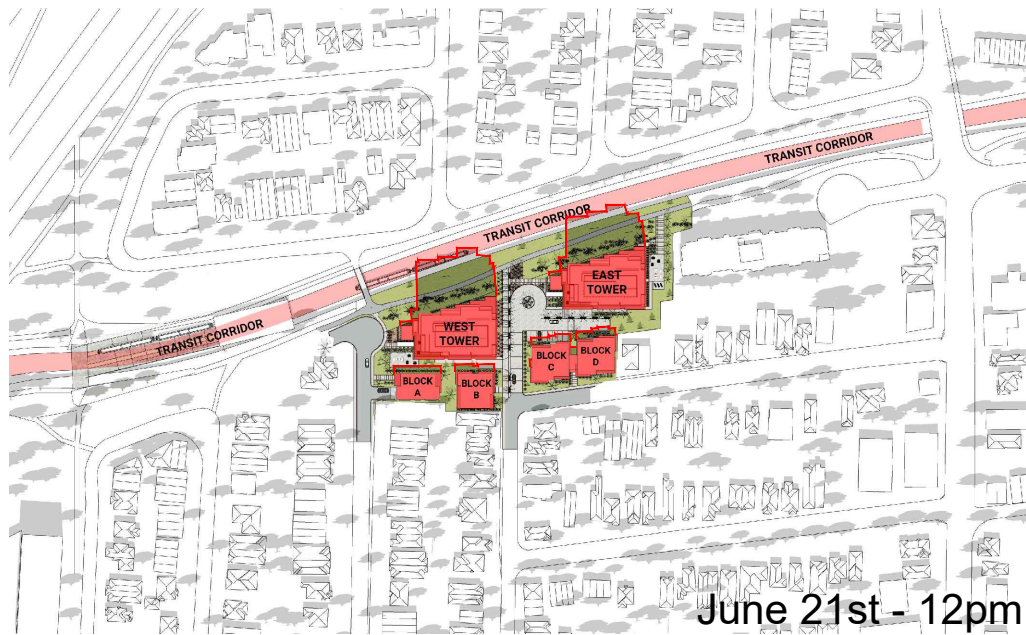


June 21st - 12pm

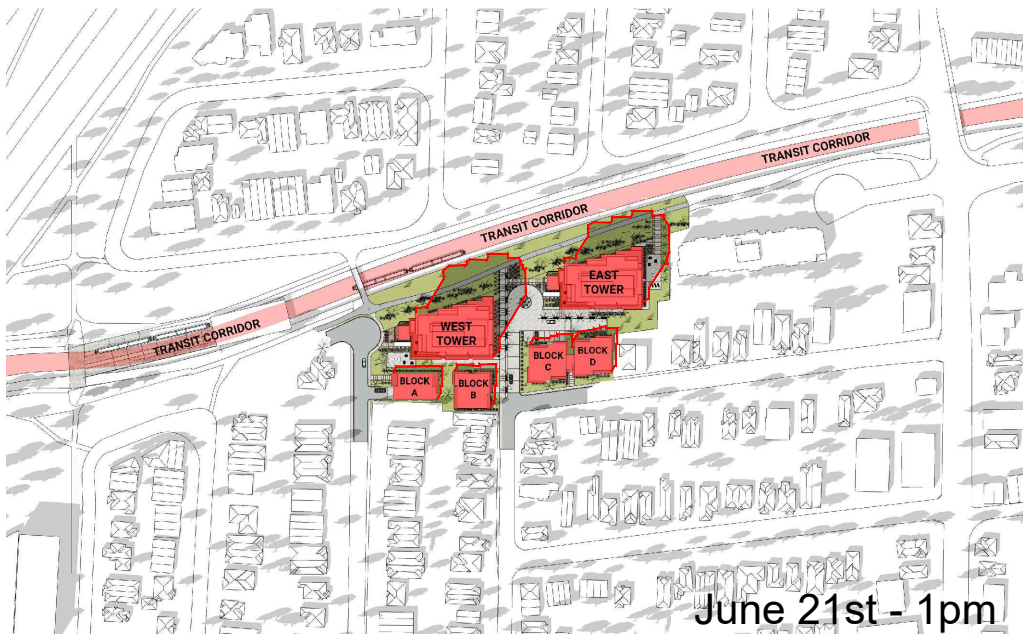


June 21st - 1pm

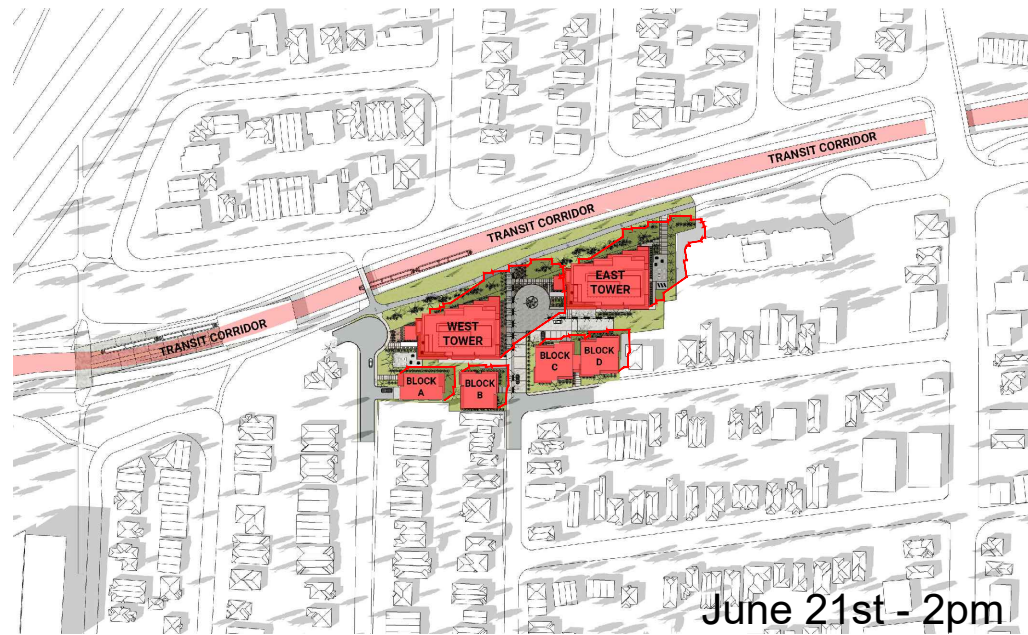


June 21st - 2pm

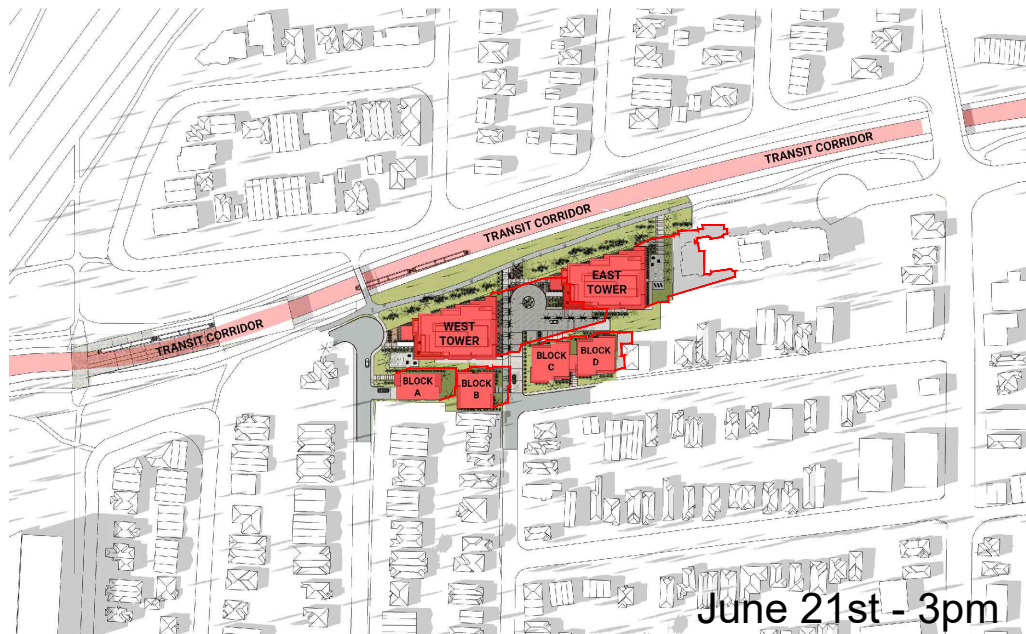


June 21st - 3pm

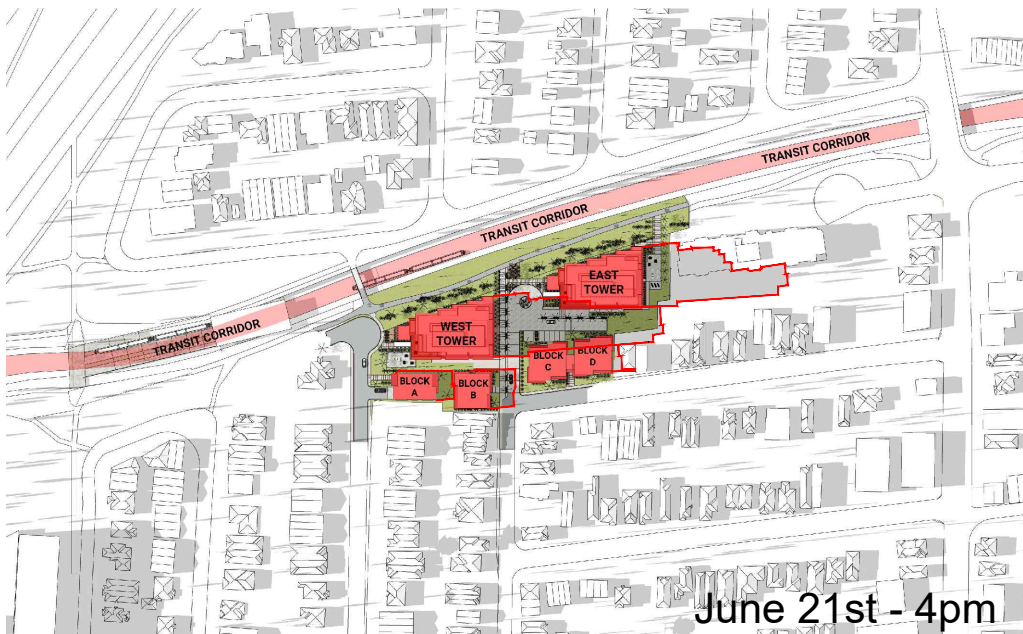

June 21st - 4pm

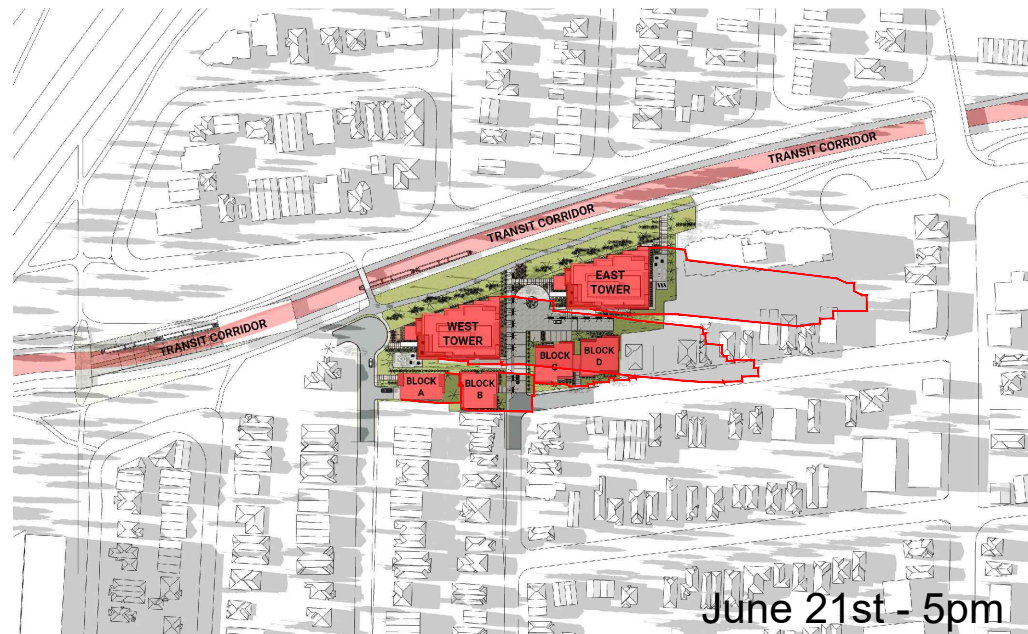


June 21st - 5pm

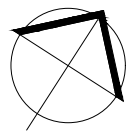





MARCH 21st

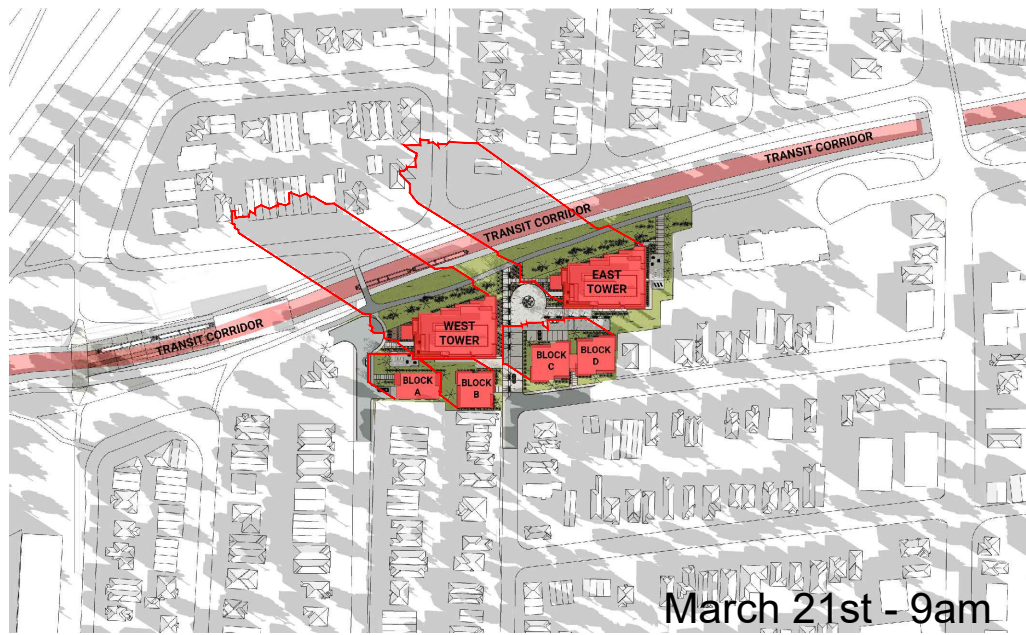


March 21st - 9am

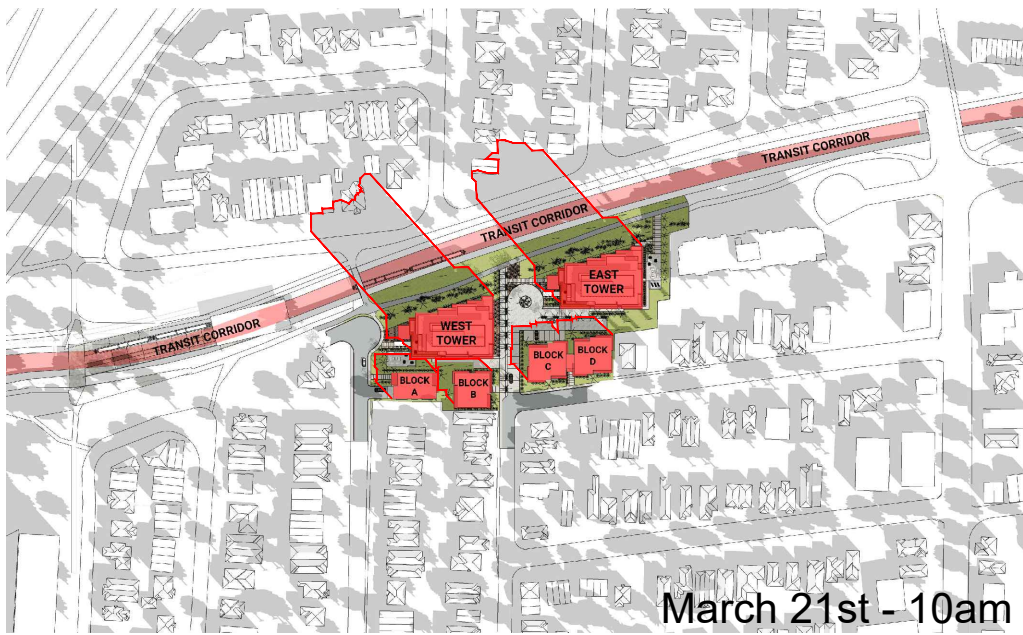


March 21st - 10am

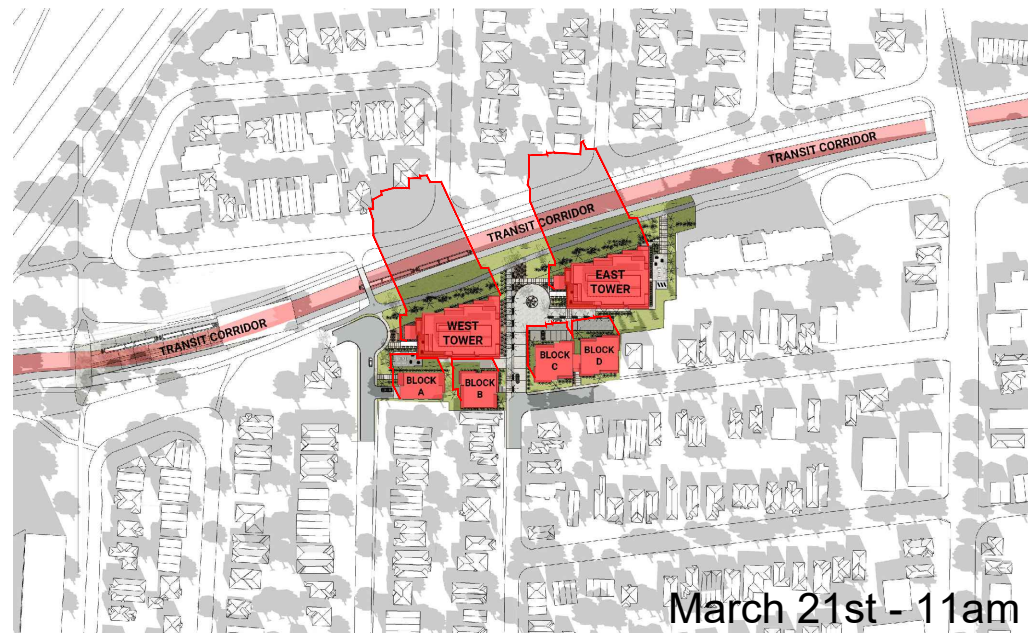


March 21st - 11am

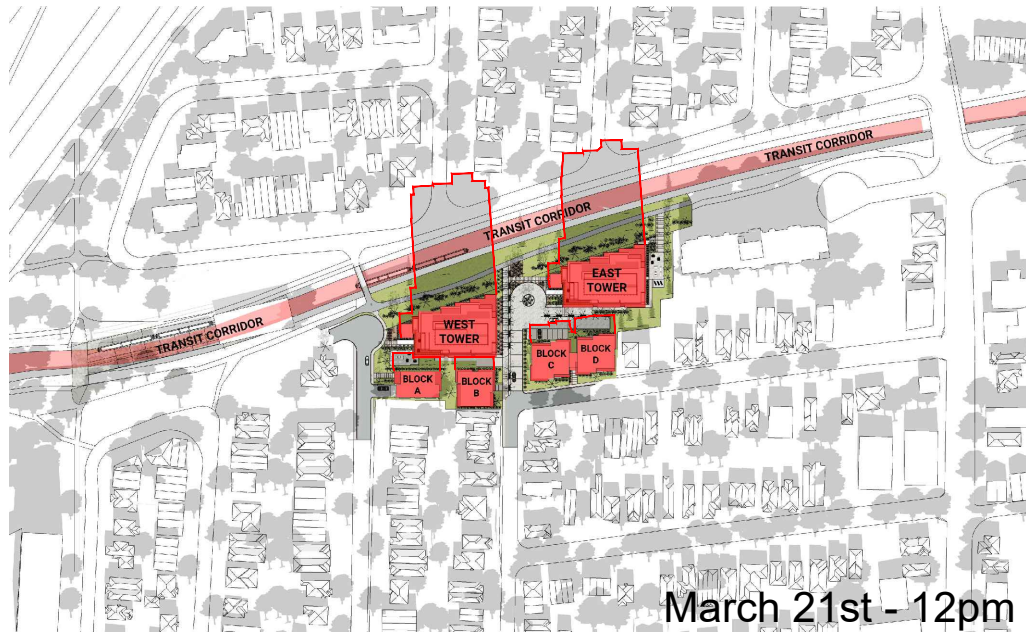


March 21st - 12pm

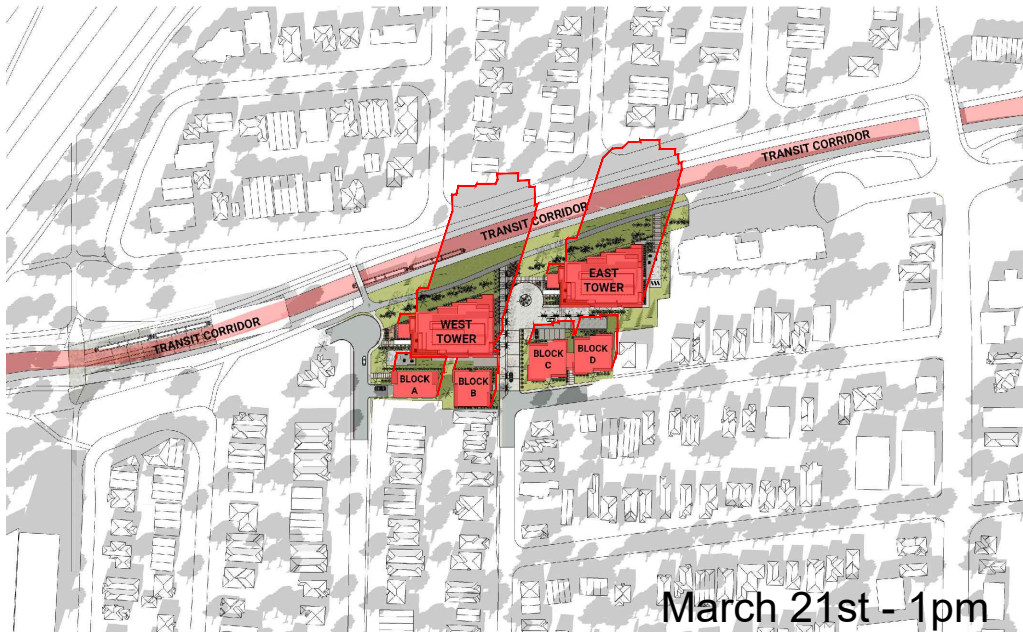


March 21st - 1pm

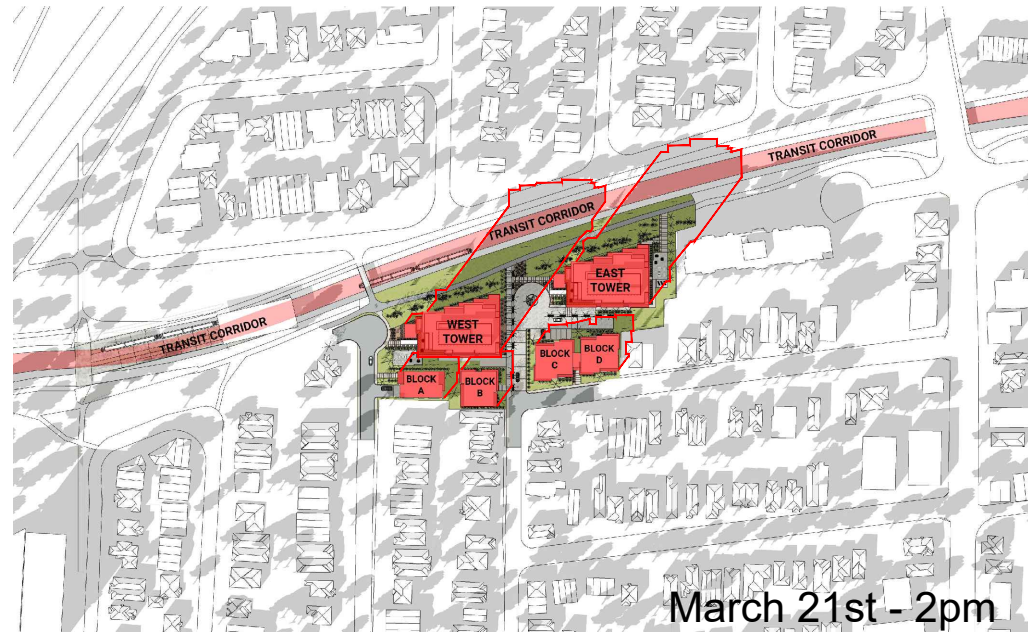


March 21st - 2pm

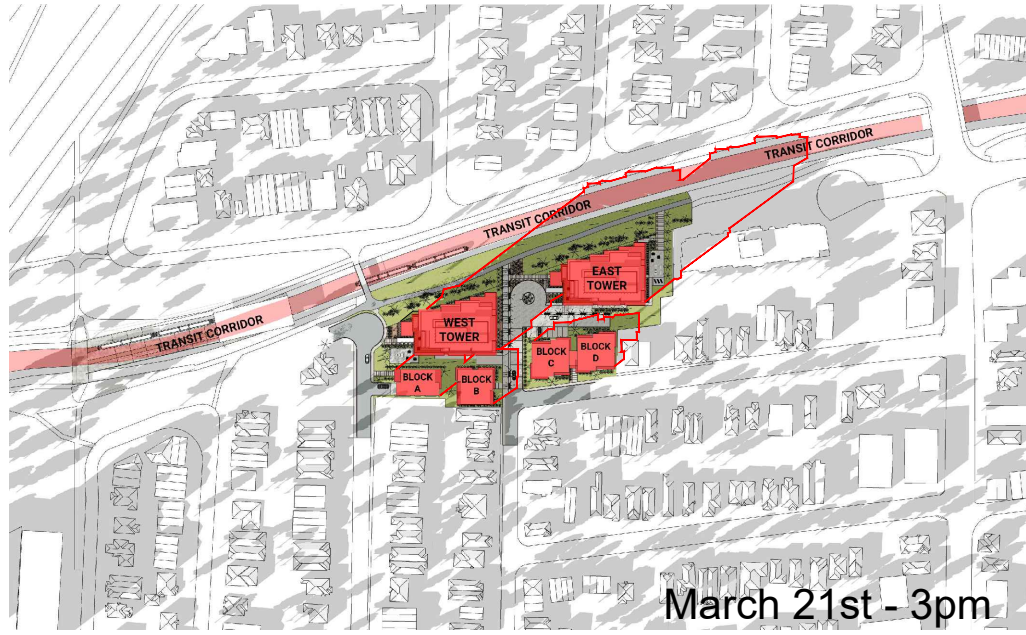


March 21st - 3pm

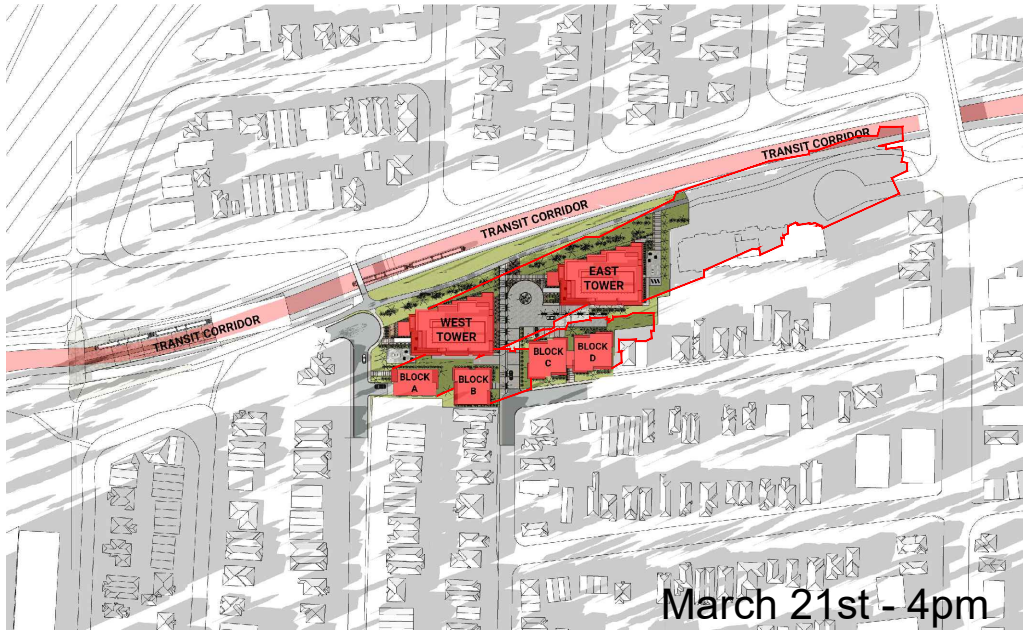

March 21st - 4pm


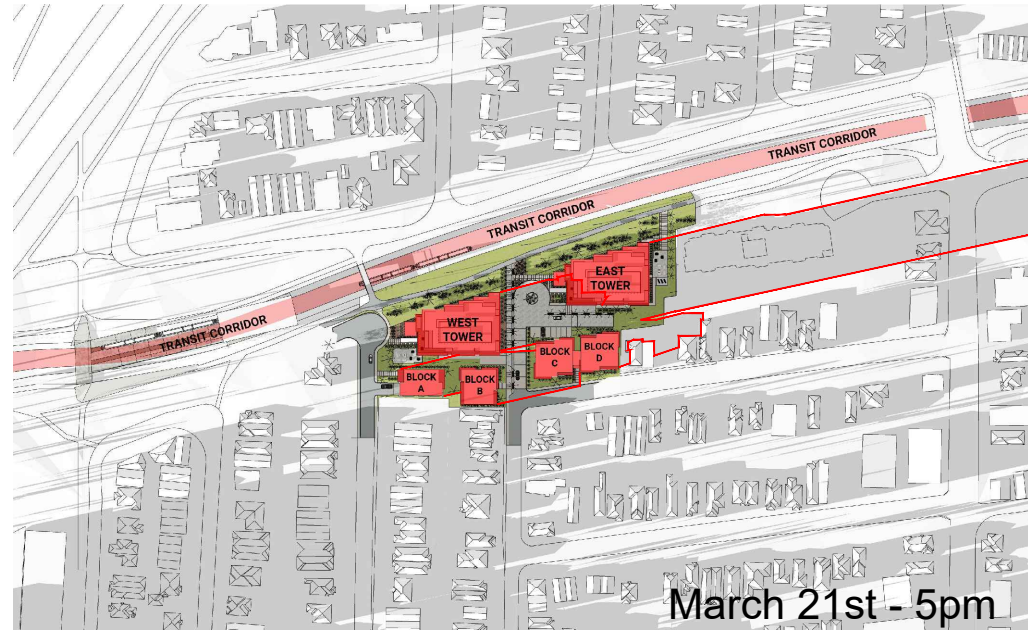


March 21st - 5pm

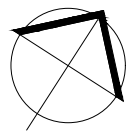





S  
E  
P  
T  
E  
M  
B  
E  
R  
  
2  
1  
s  
t

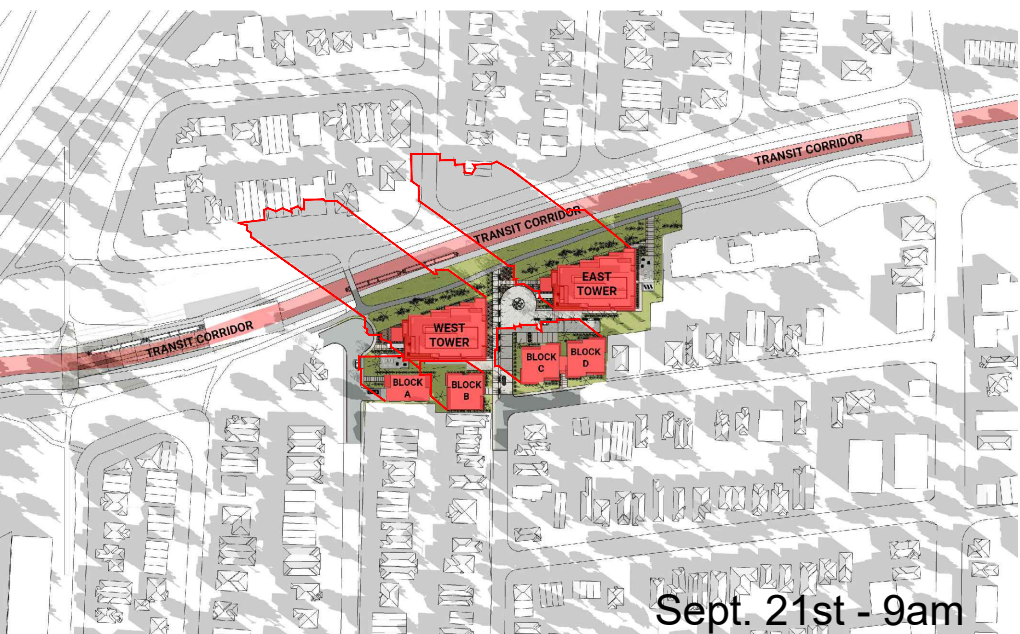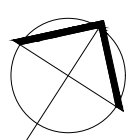


Sept. 21st - 9am

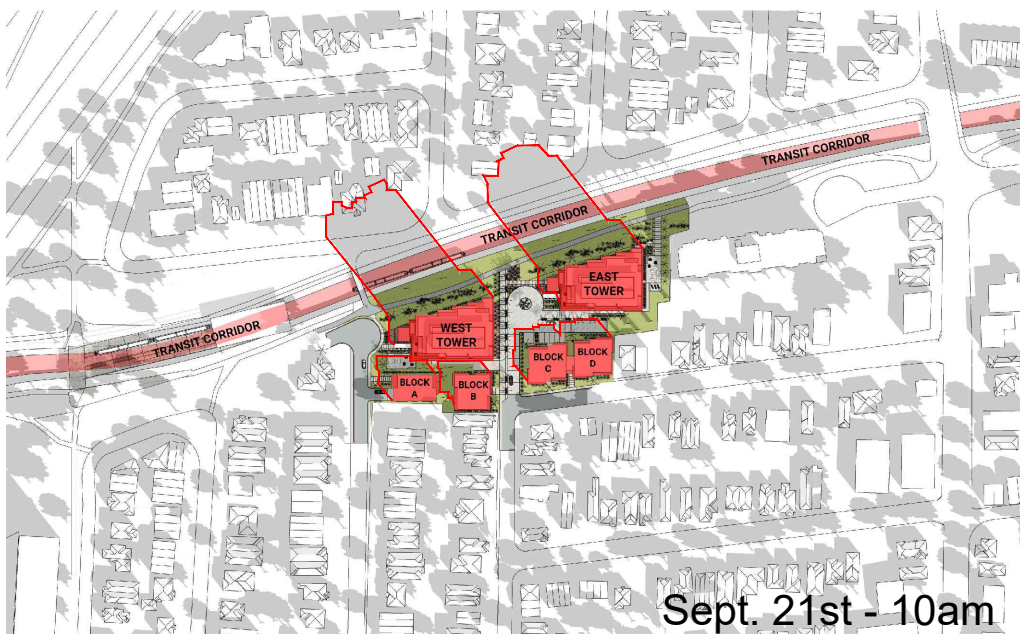


Sept. 21st - 10am

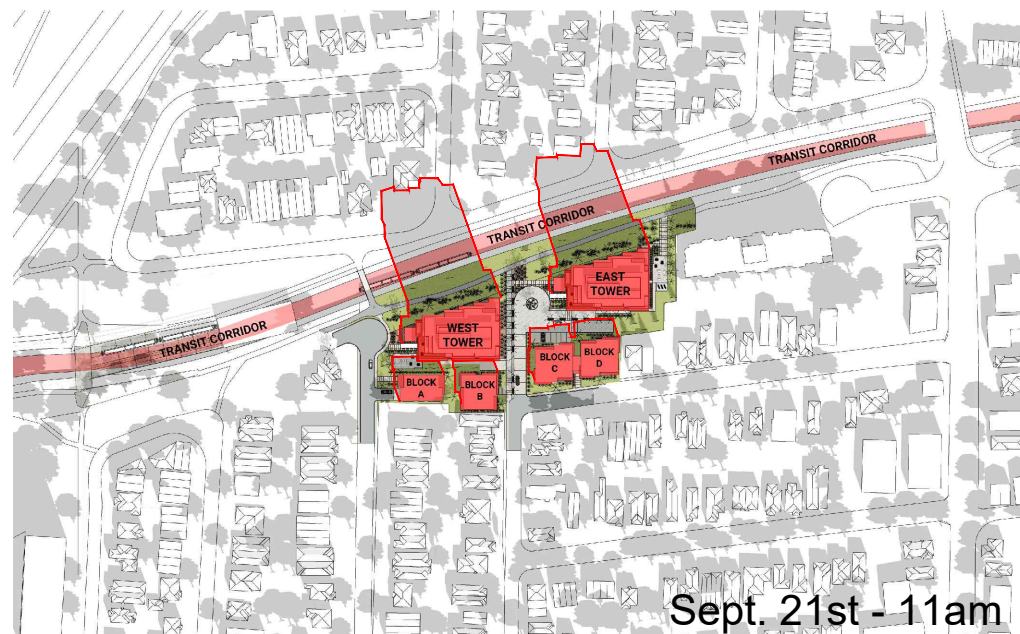


Sept. 21st - 11am

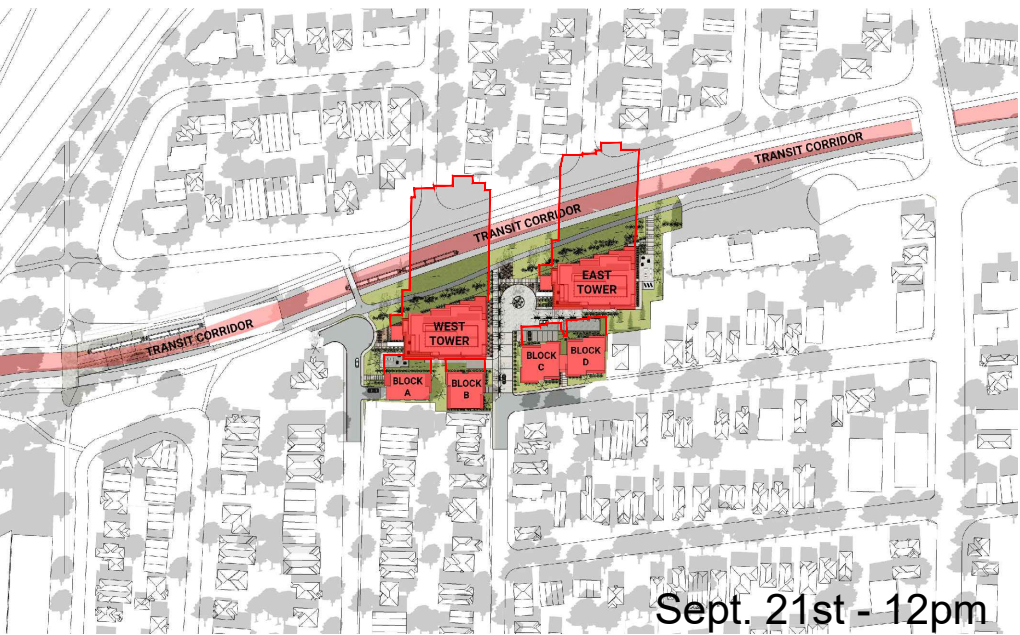


Sept. 21st - 12pm

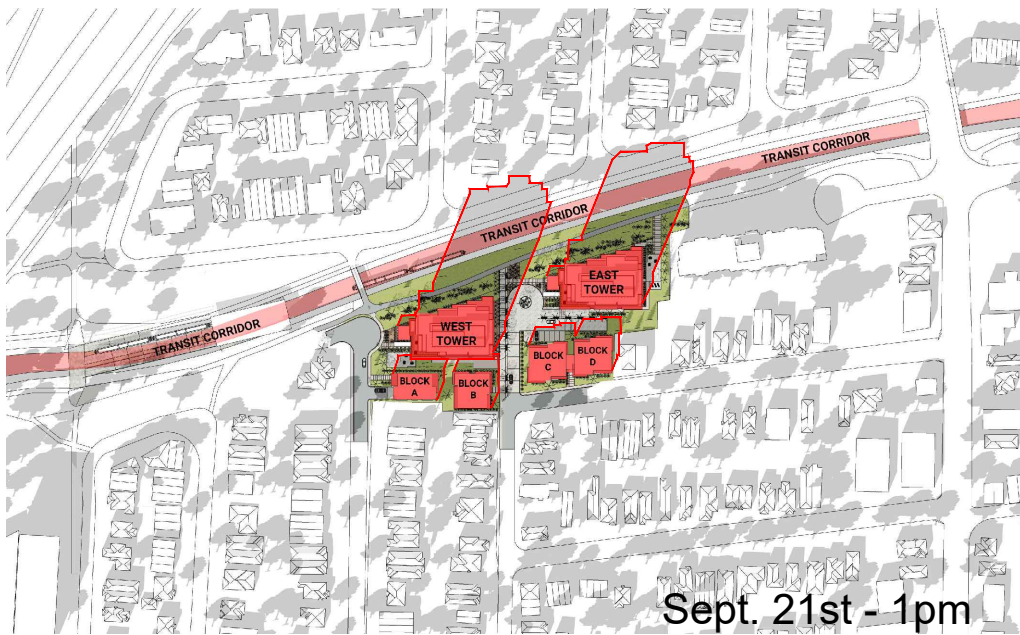


Sept. 21st - 1pm

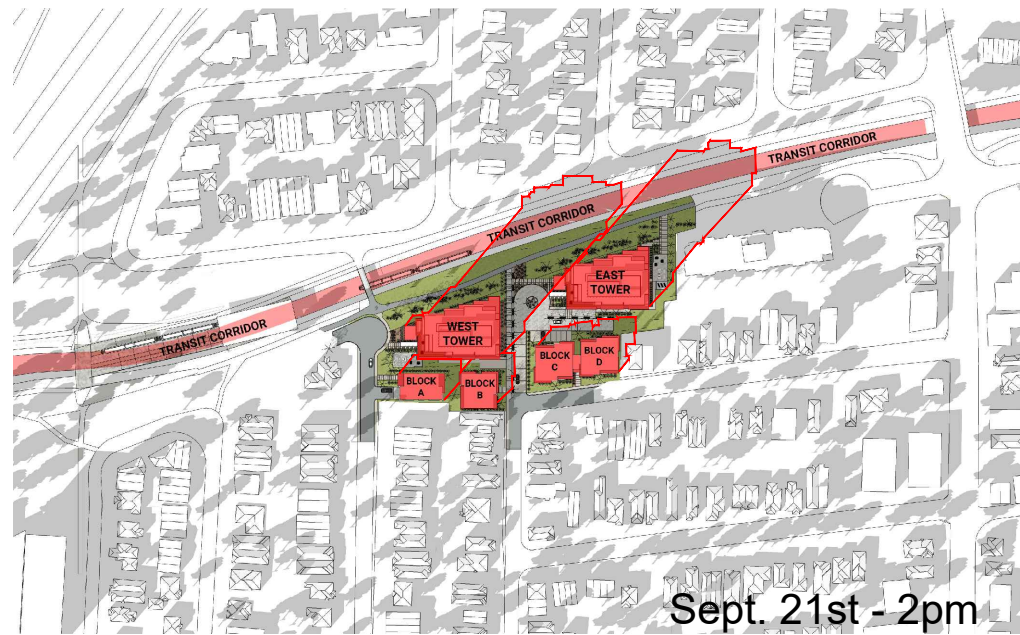


Sept. 21st - 2pm

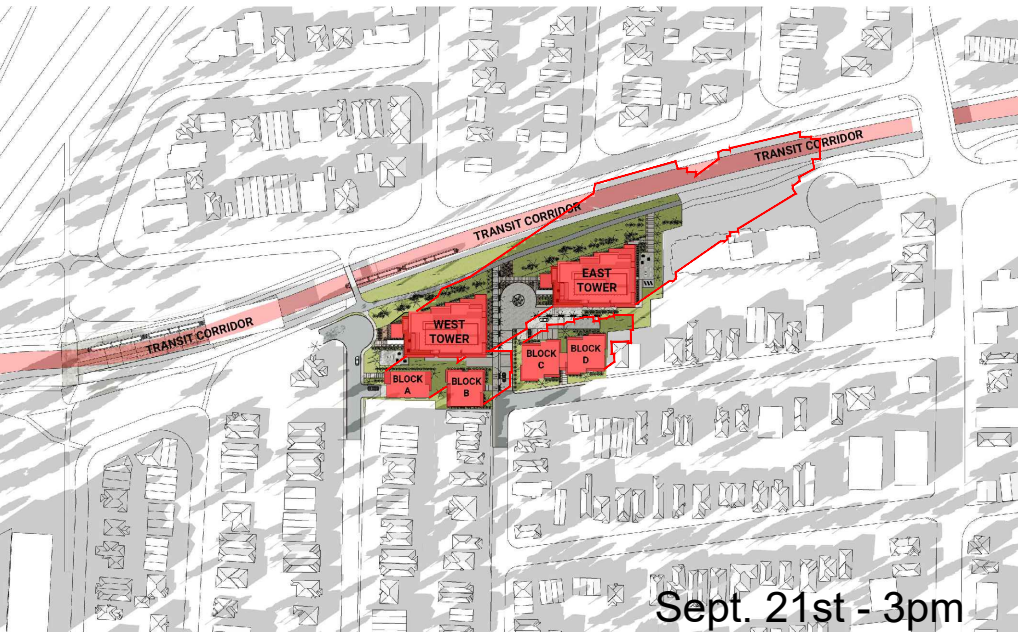

Sept. 21st - 3pm

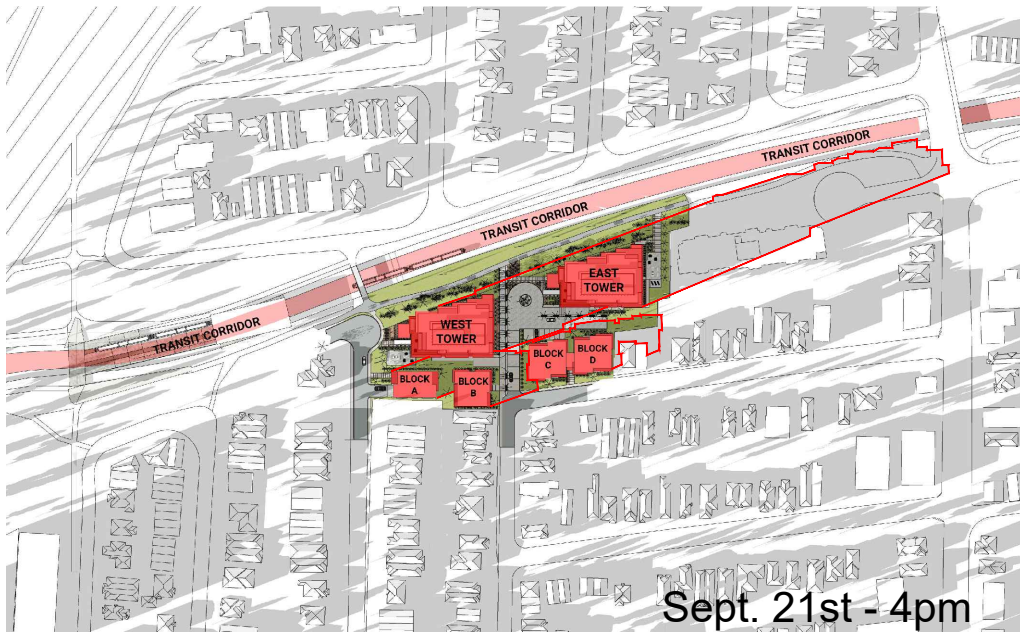

Sept. 21st - 4pm

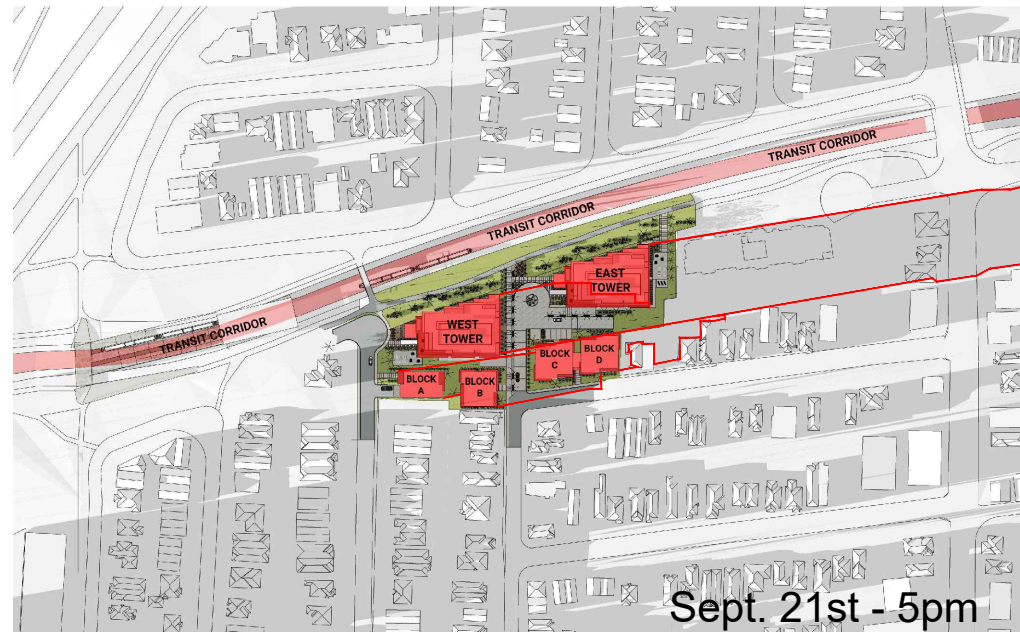

Sept. 21st - 5pm



335 ROOSEVELT

SUN / SHADOW STUDY

SCALE N/A  
JULY 29th, 2020