



APPENDIX A-1 PLANS

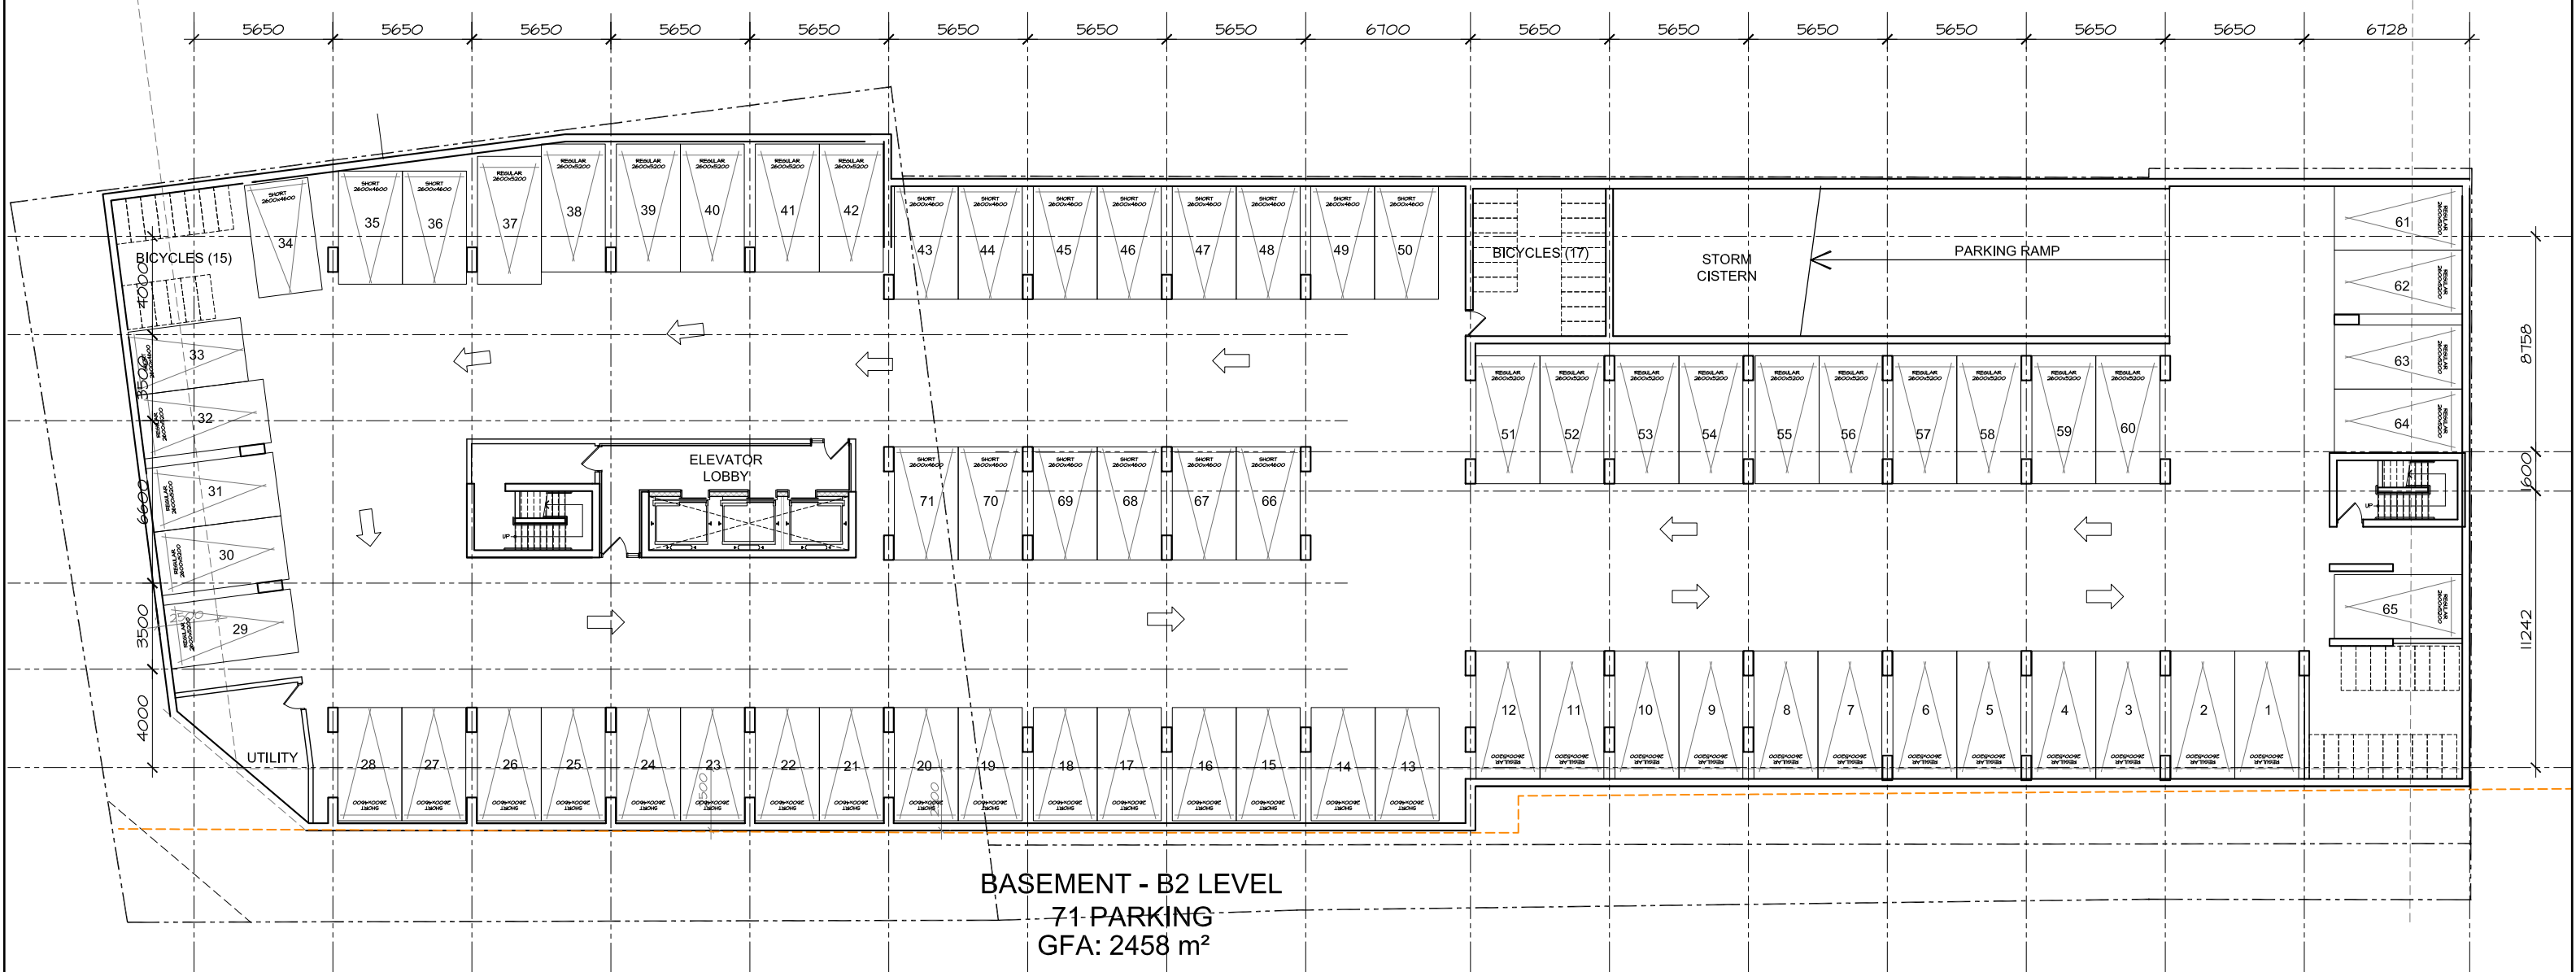


BASEMENT - B2 LEVEL
71-PARKING
GFA: 2458 m²

APPENDIX A-2 PLANS

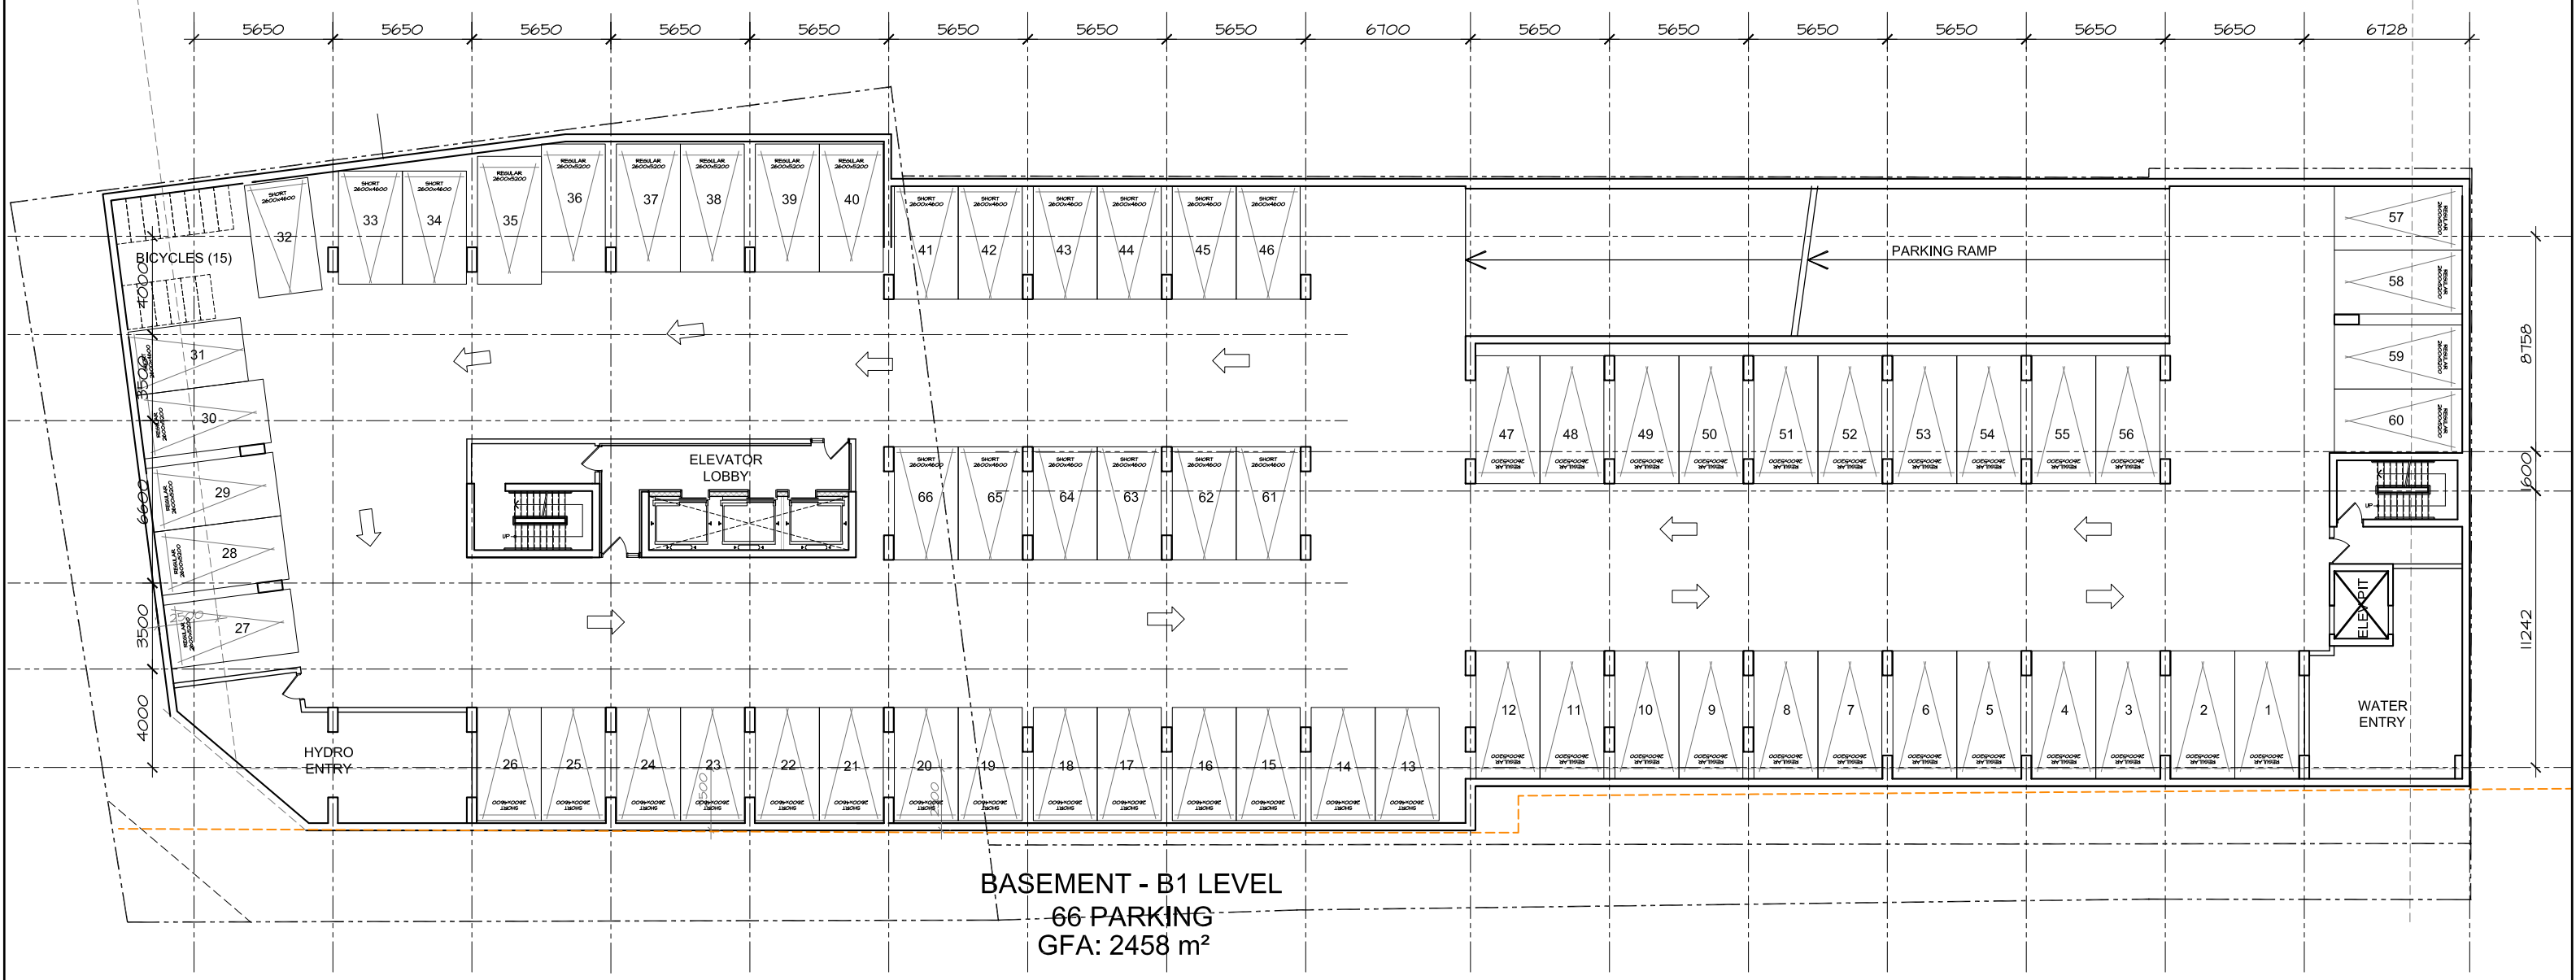


BASEMENT - B1 LEVEL
66 PARKING
GFA: 2458 m²


APPENDIX A-3 PLANS

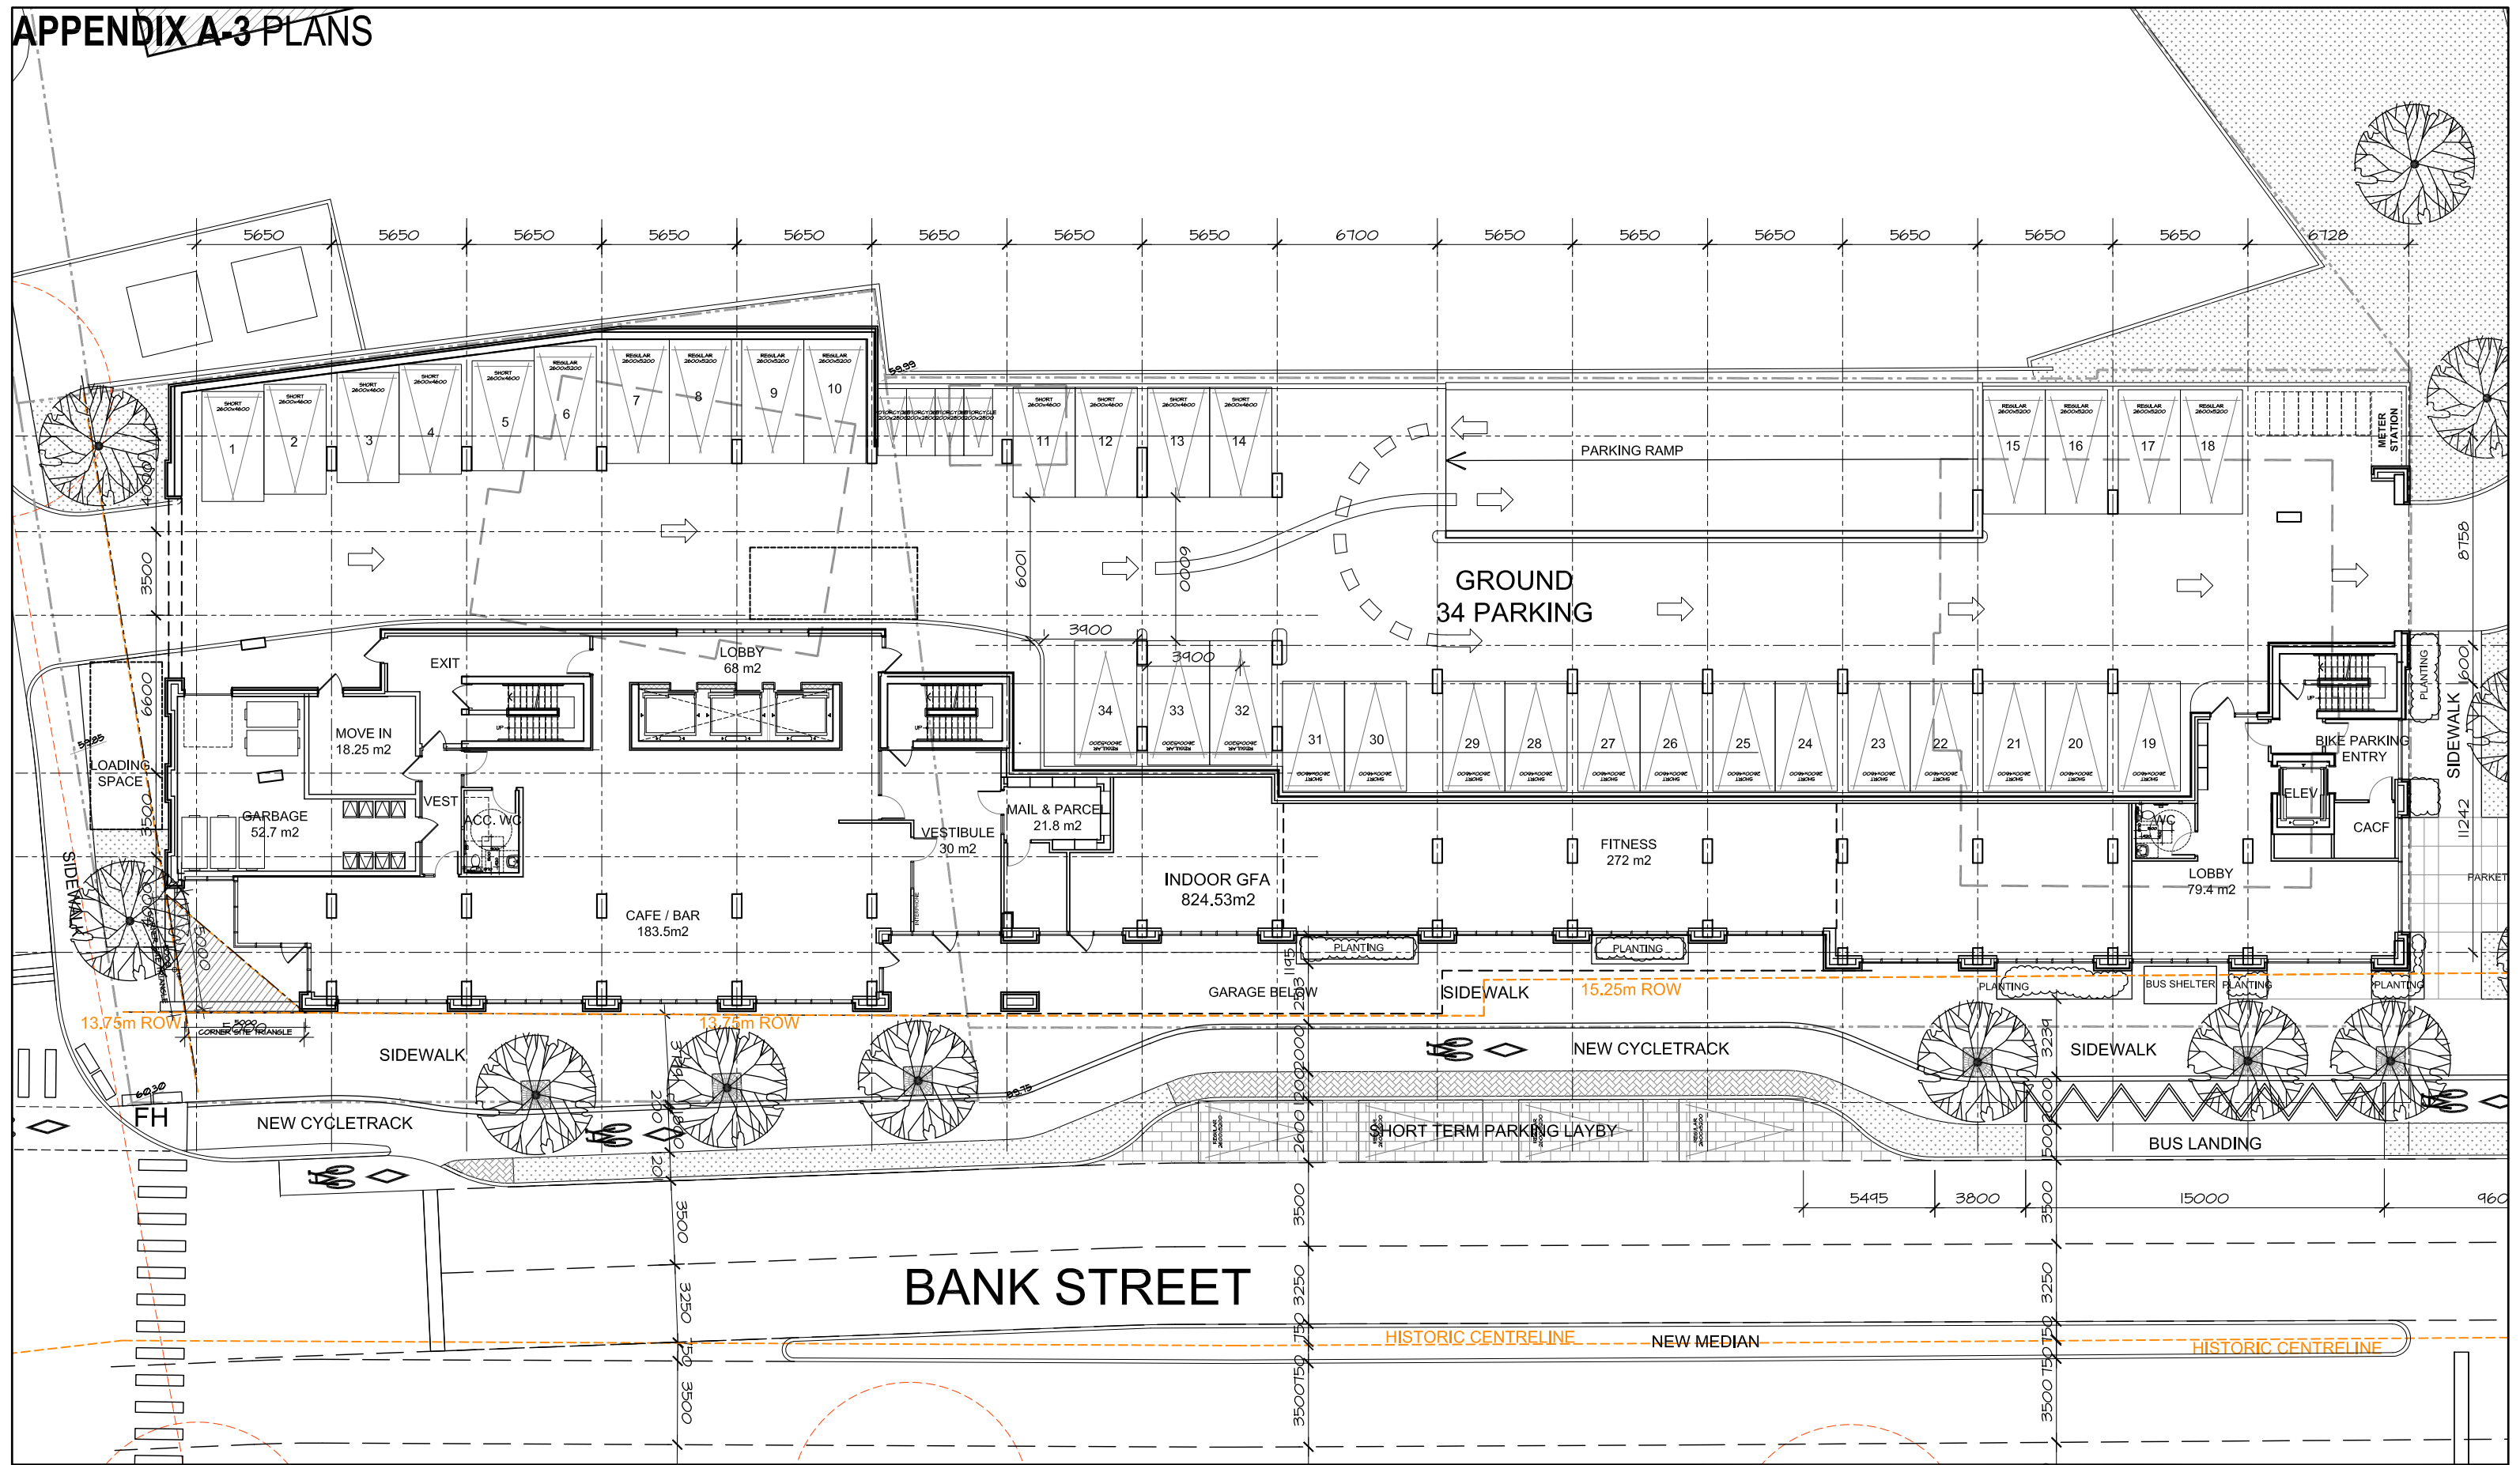


APPENDIX A-4 PLANS

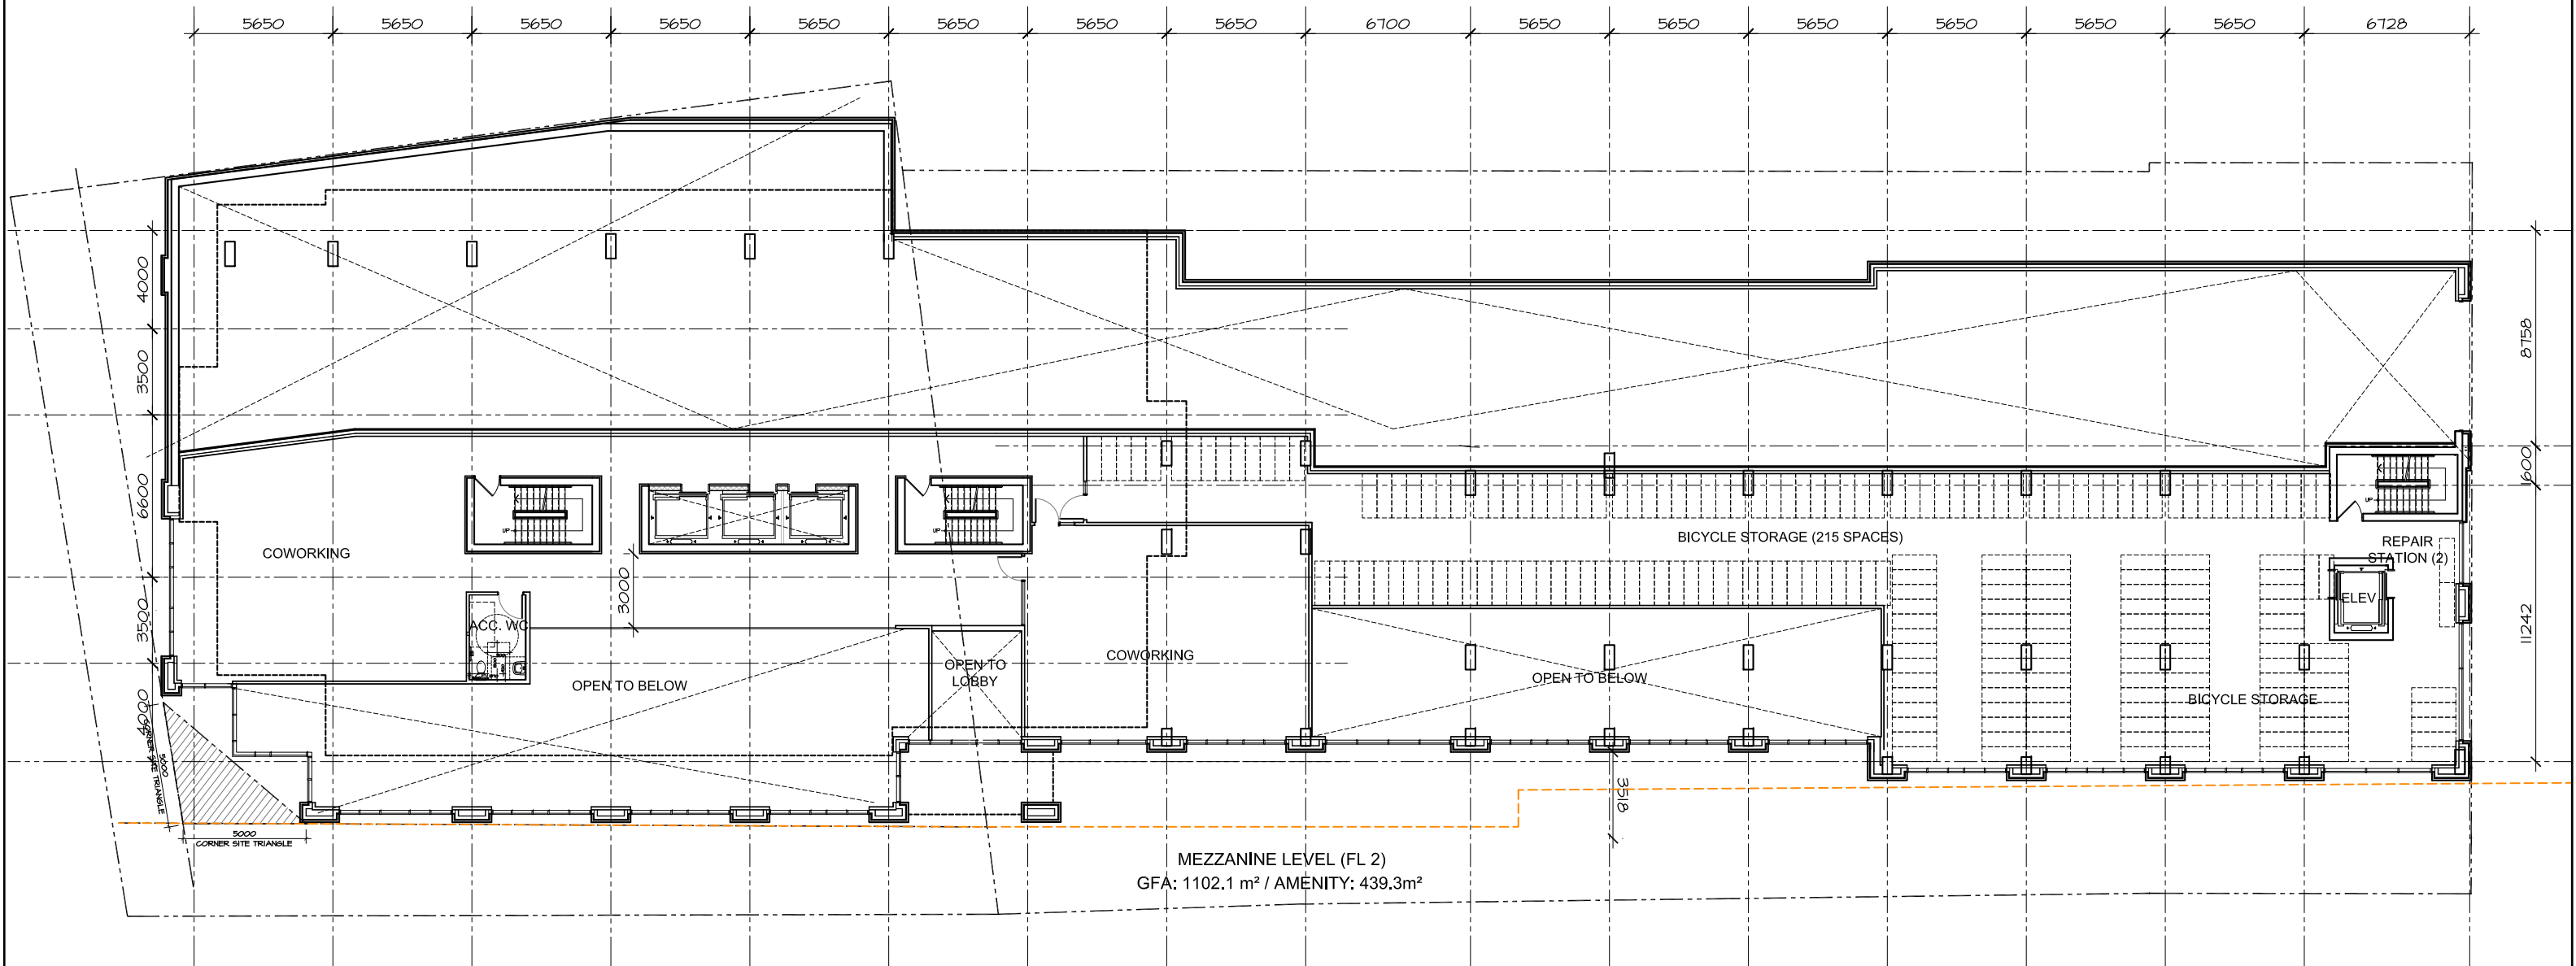


APPENDIX A-5 PLANS

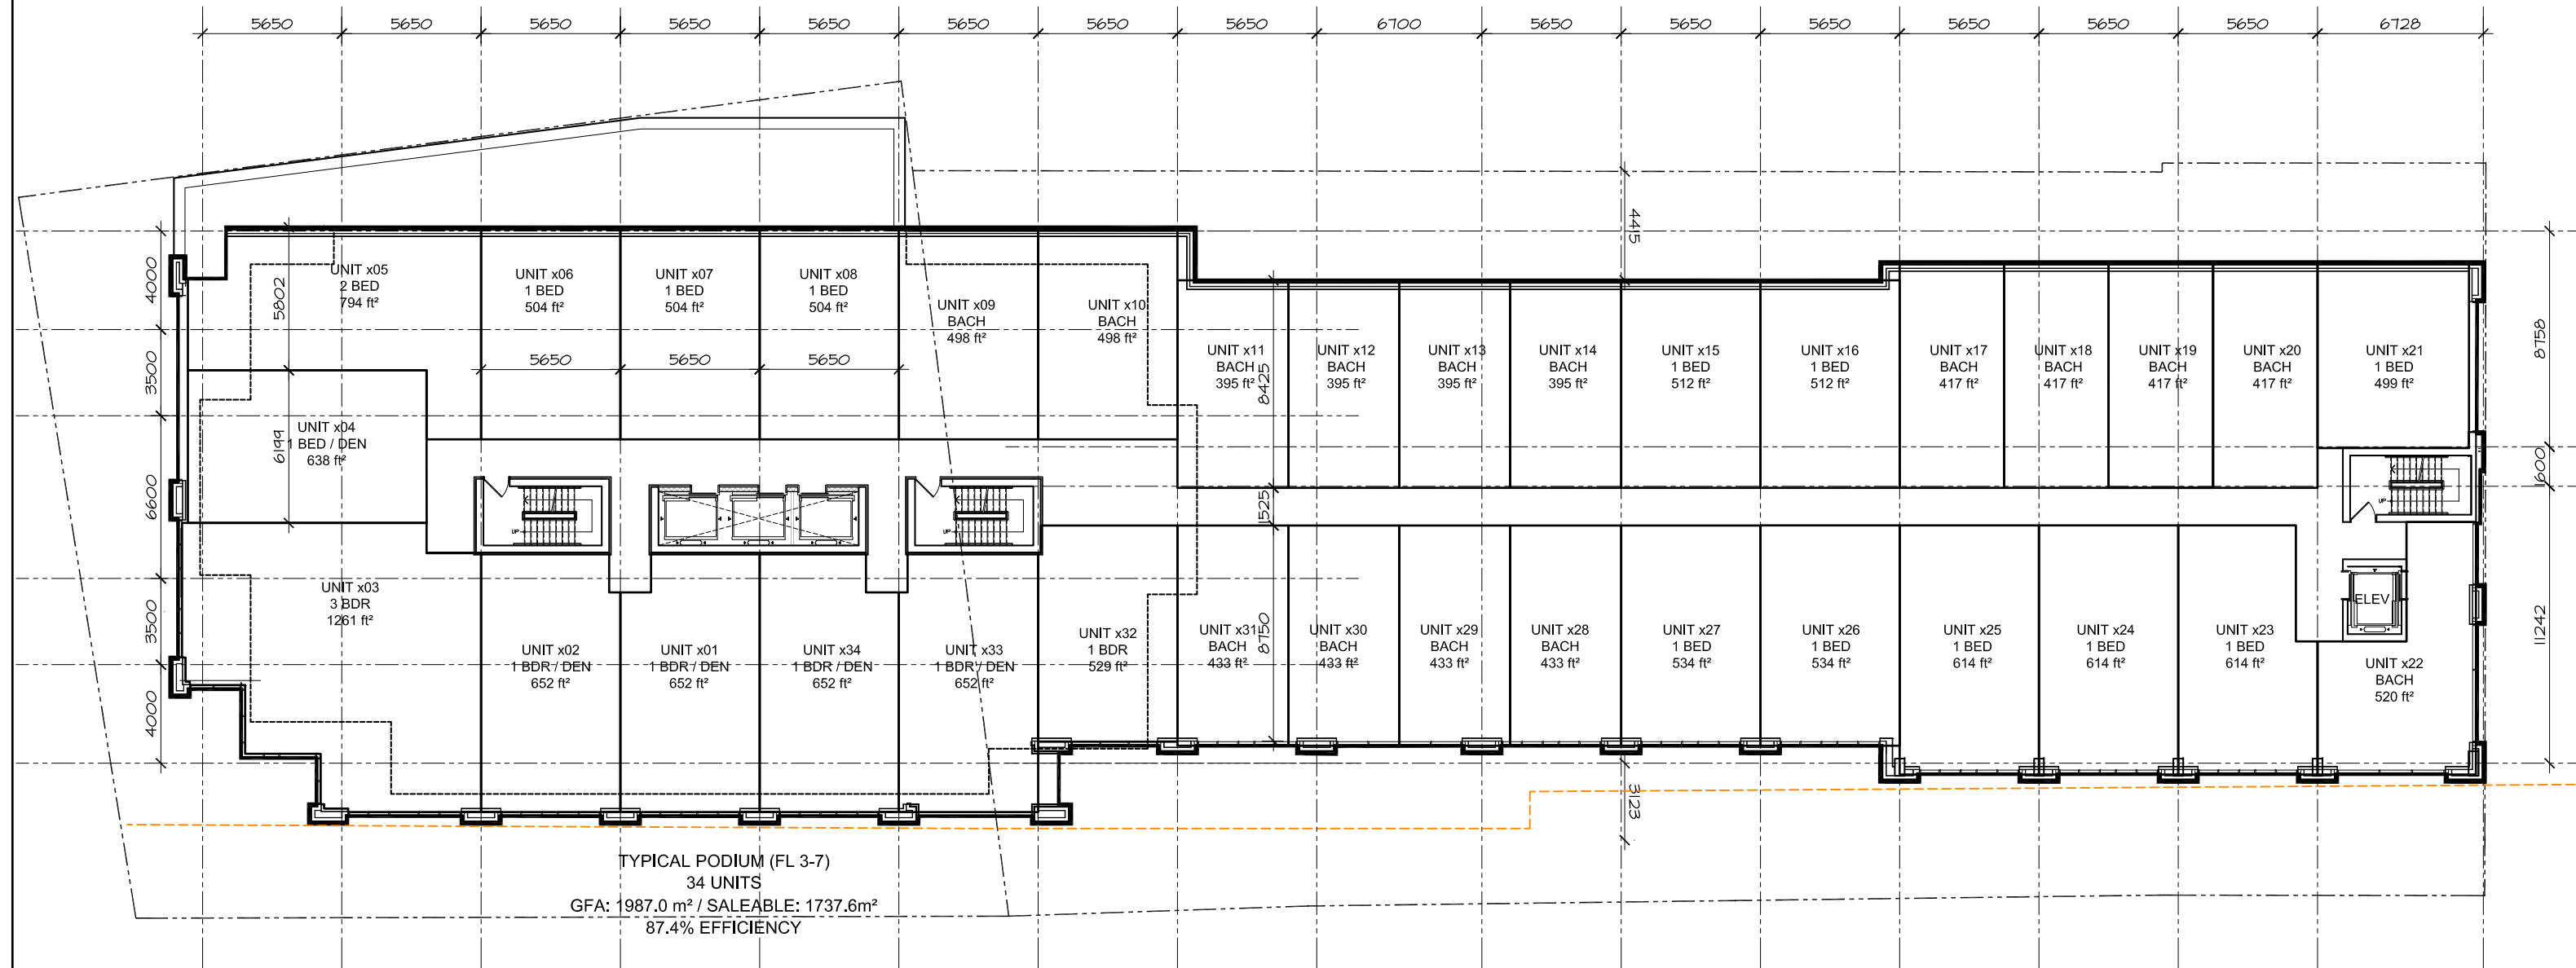

APPENDIX A-6 PLANS

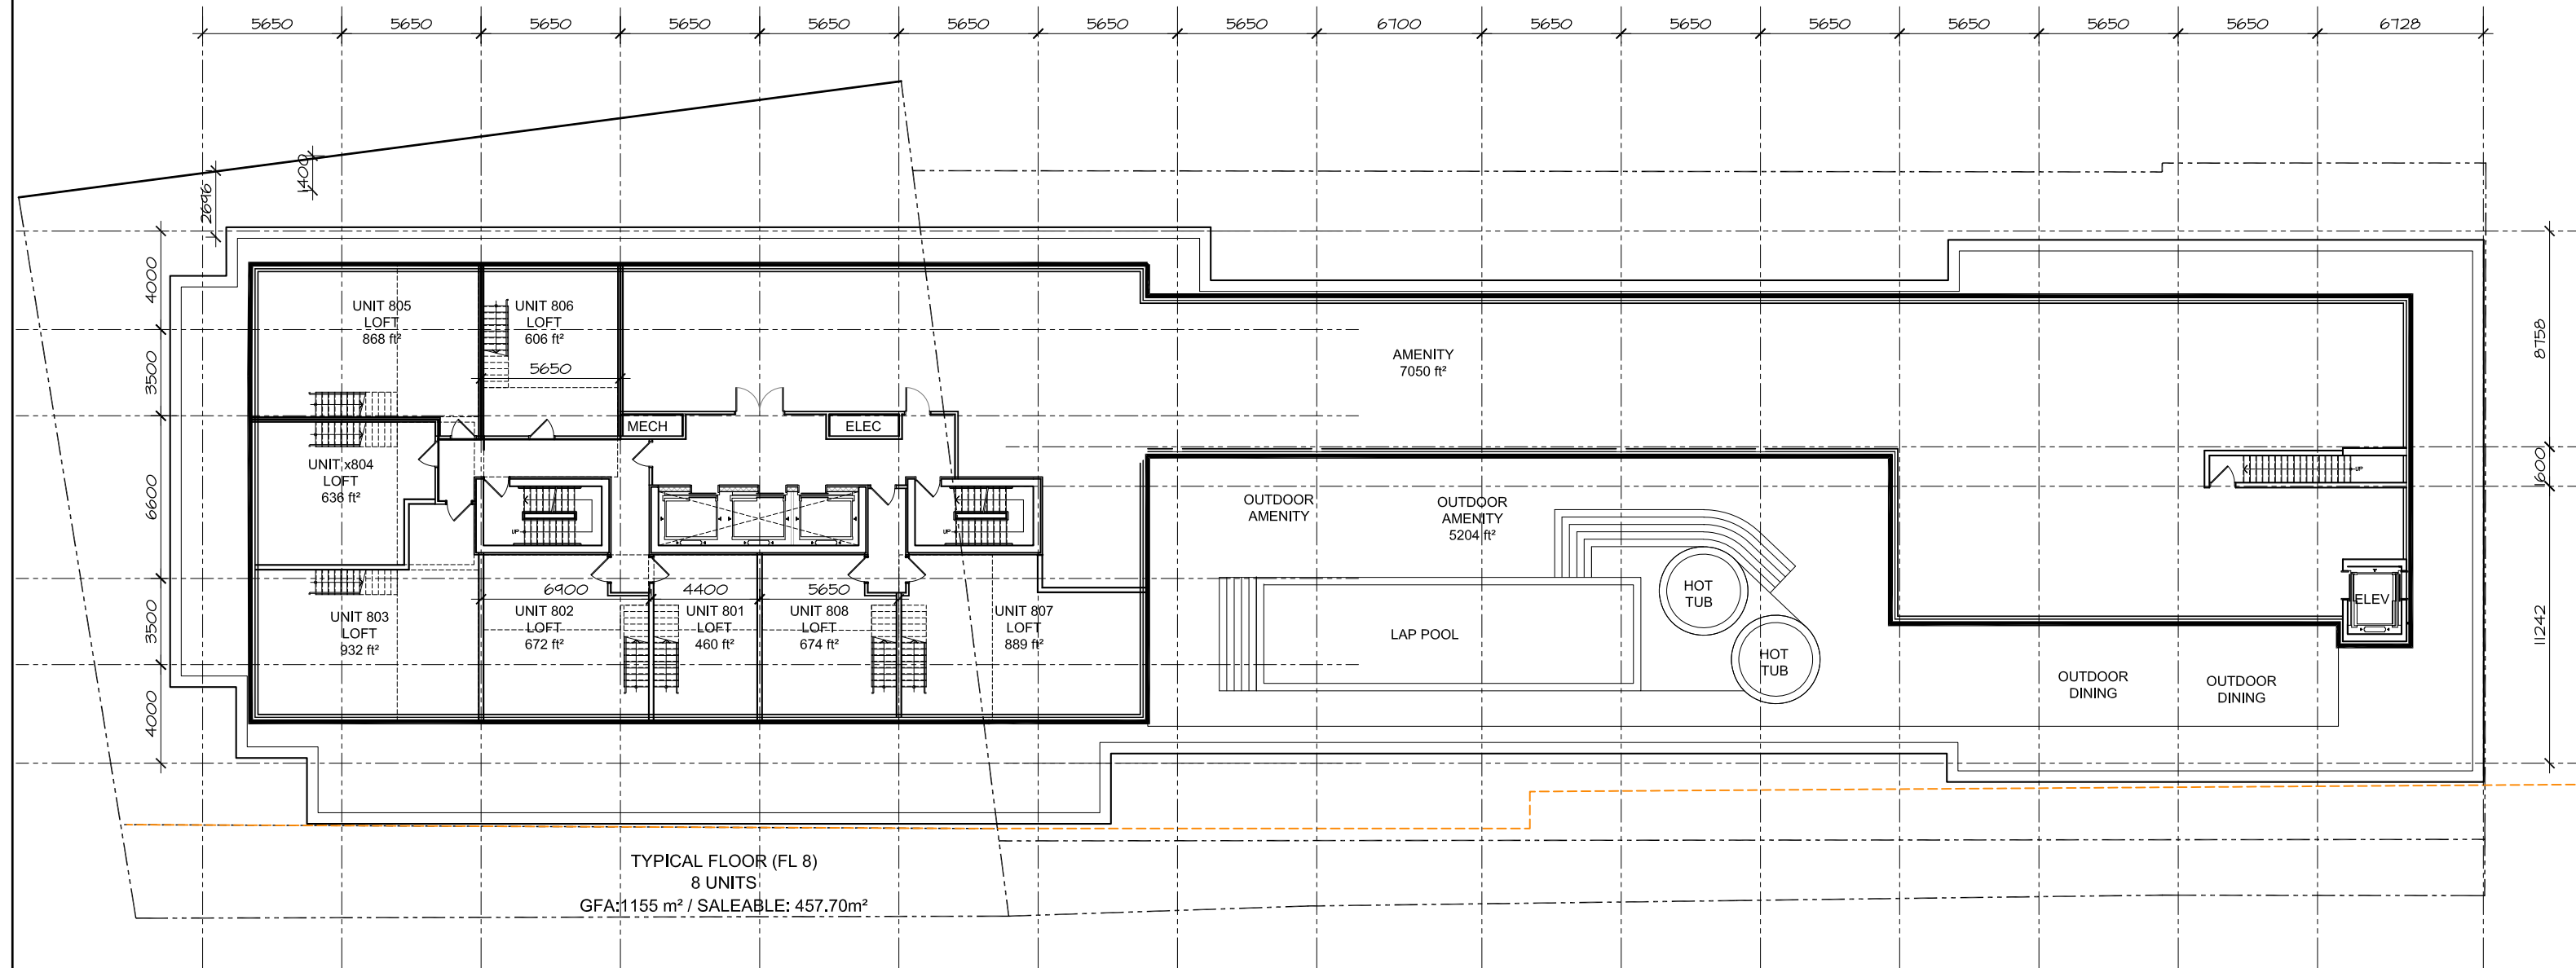

APPENDIX A-7 PLANS

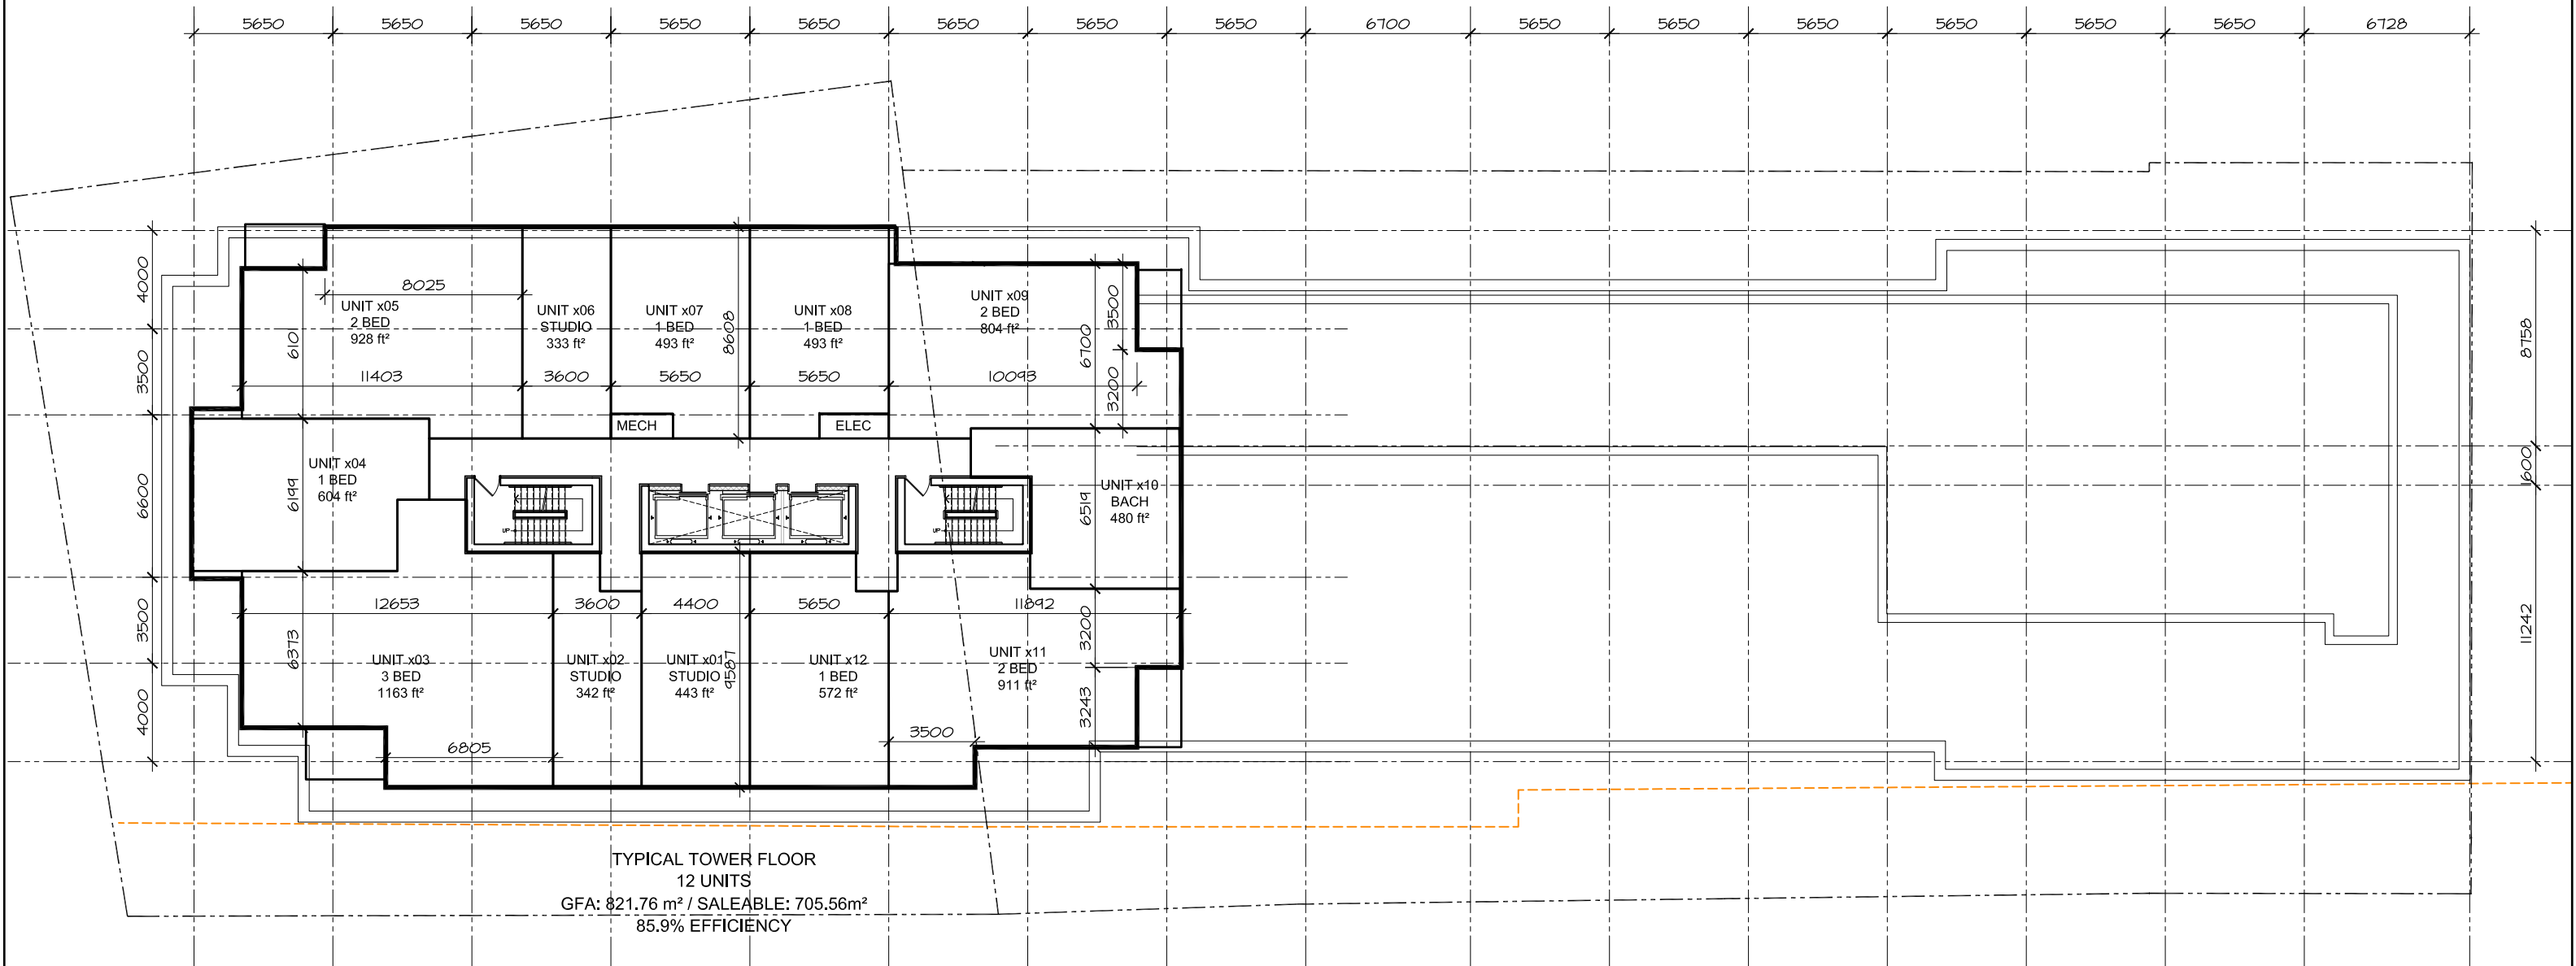

APPENDIX A-8 PLANS

