







GFA GROUND: 15,352 SQ.FT.
GFA LEVEL 2: 16,581 SQ. FT.
GFA LEVEL3-4: 17,047 SQ.FT.
GFA LEVEL5-7: 13,527 SQ. FT.
GFA LEVEL 8-9: 12059 SQ. FT.
GFA LEVEL MP HOUSE: 6620 SQ. FT.
TOTAL GFA: 137346 SQ. FT.

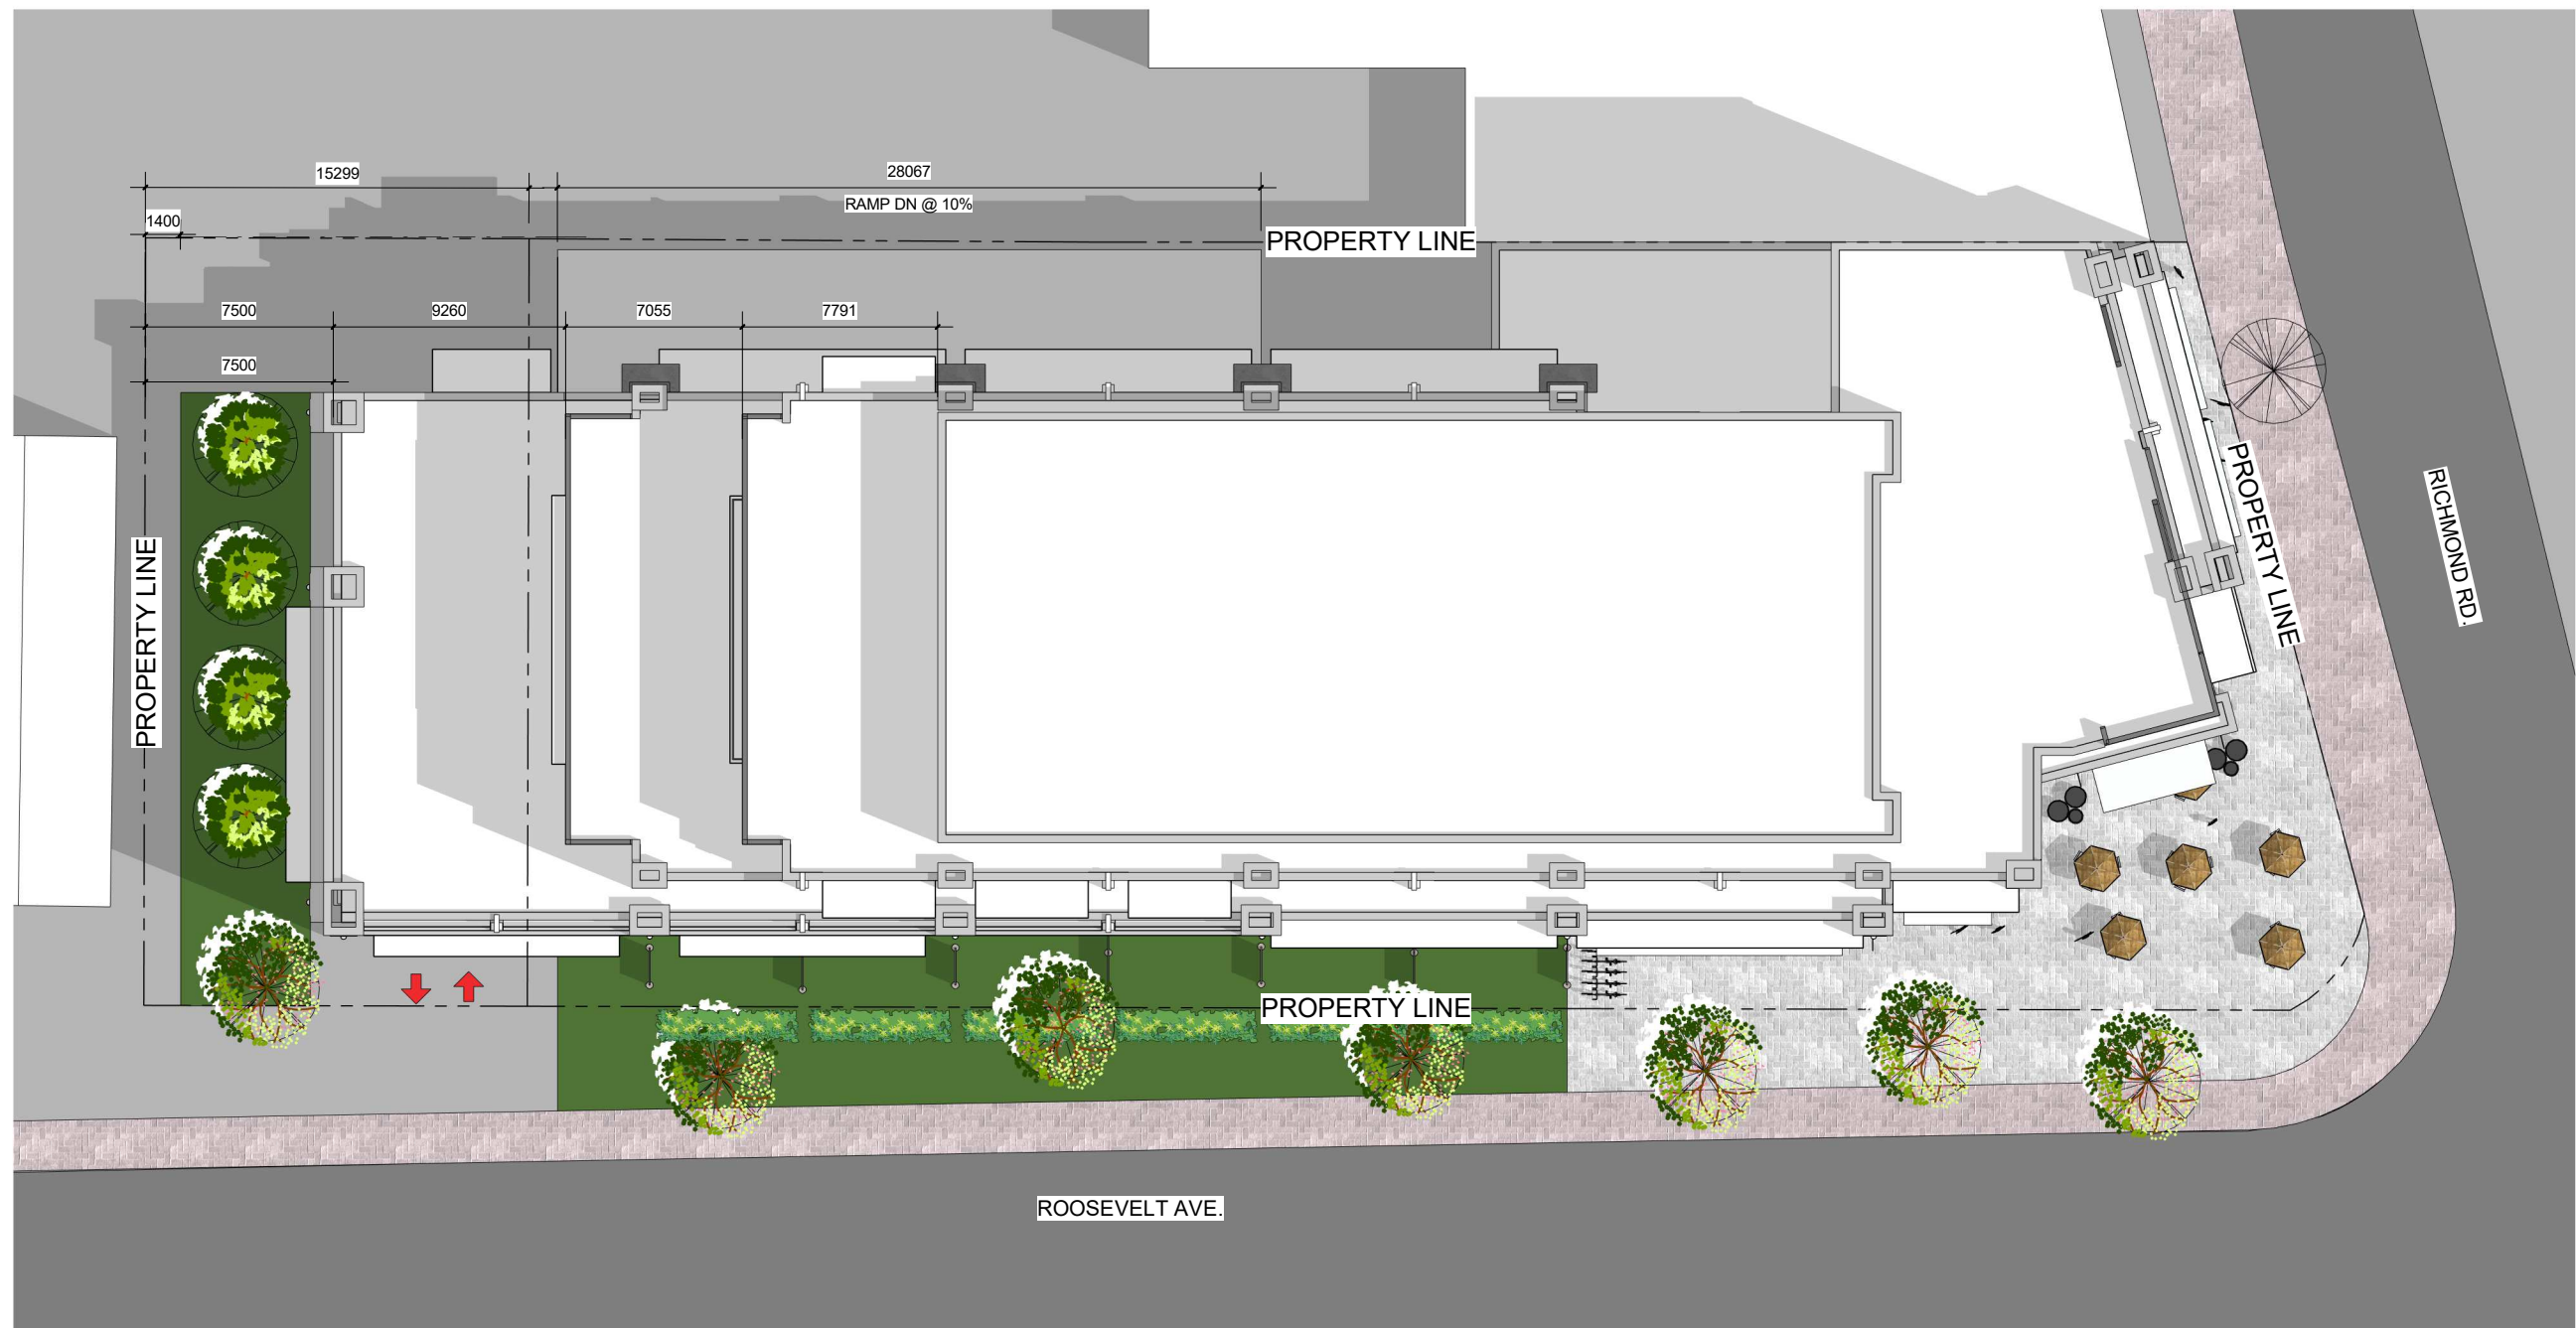


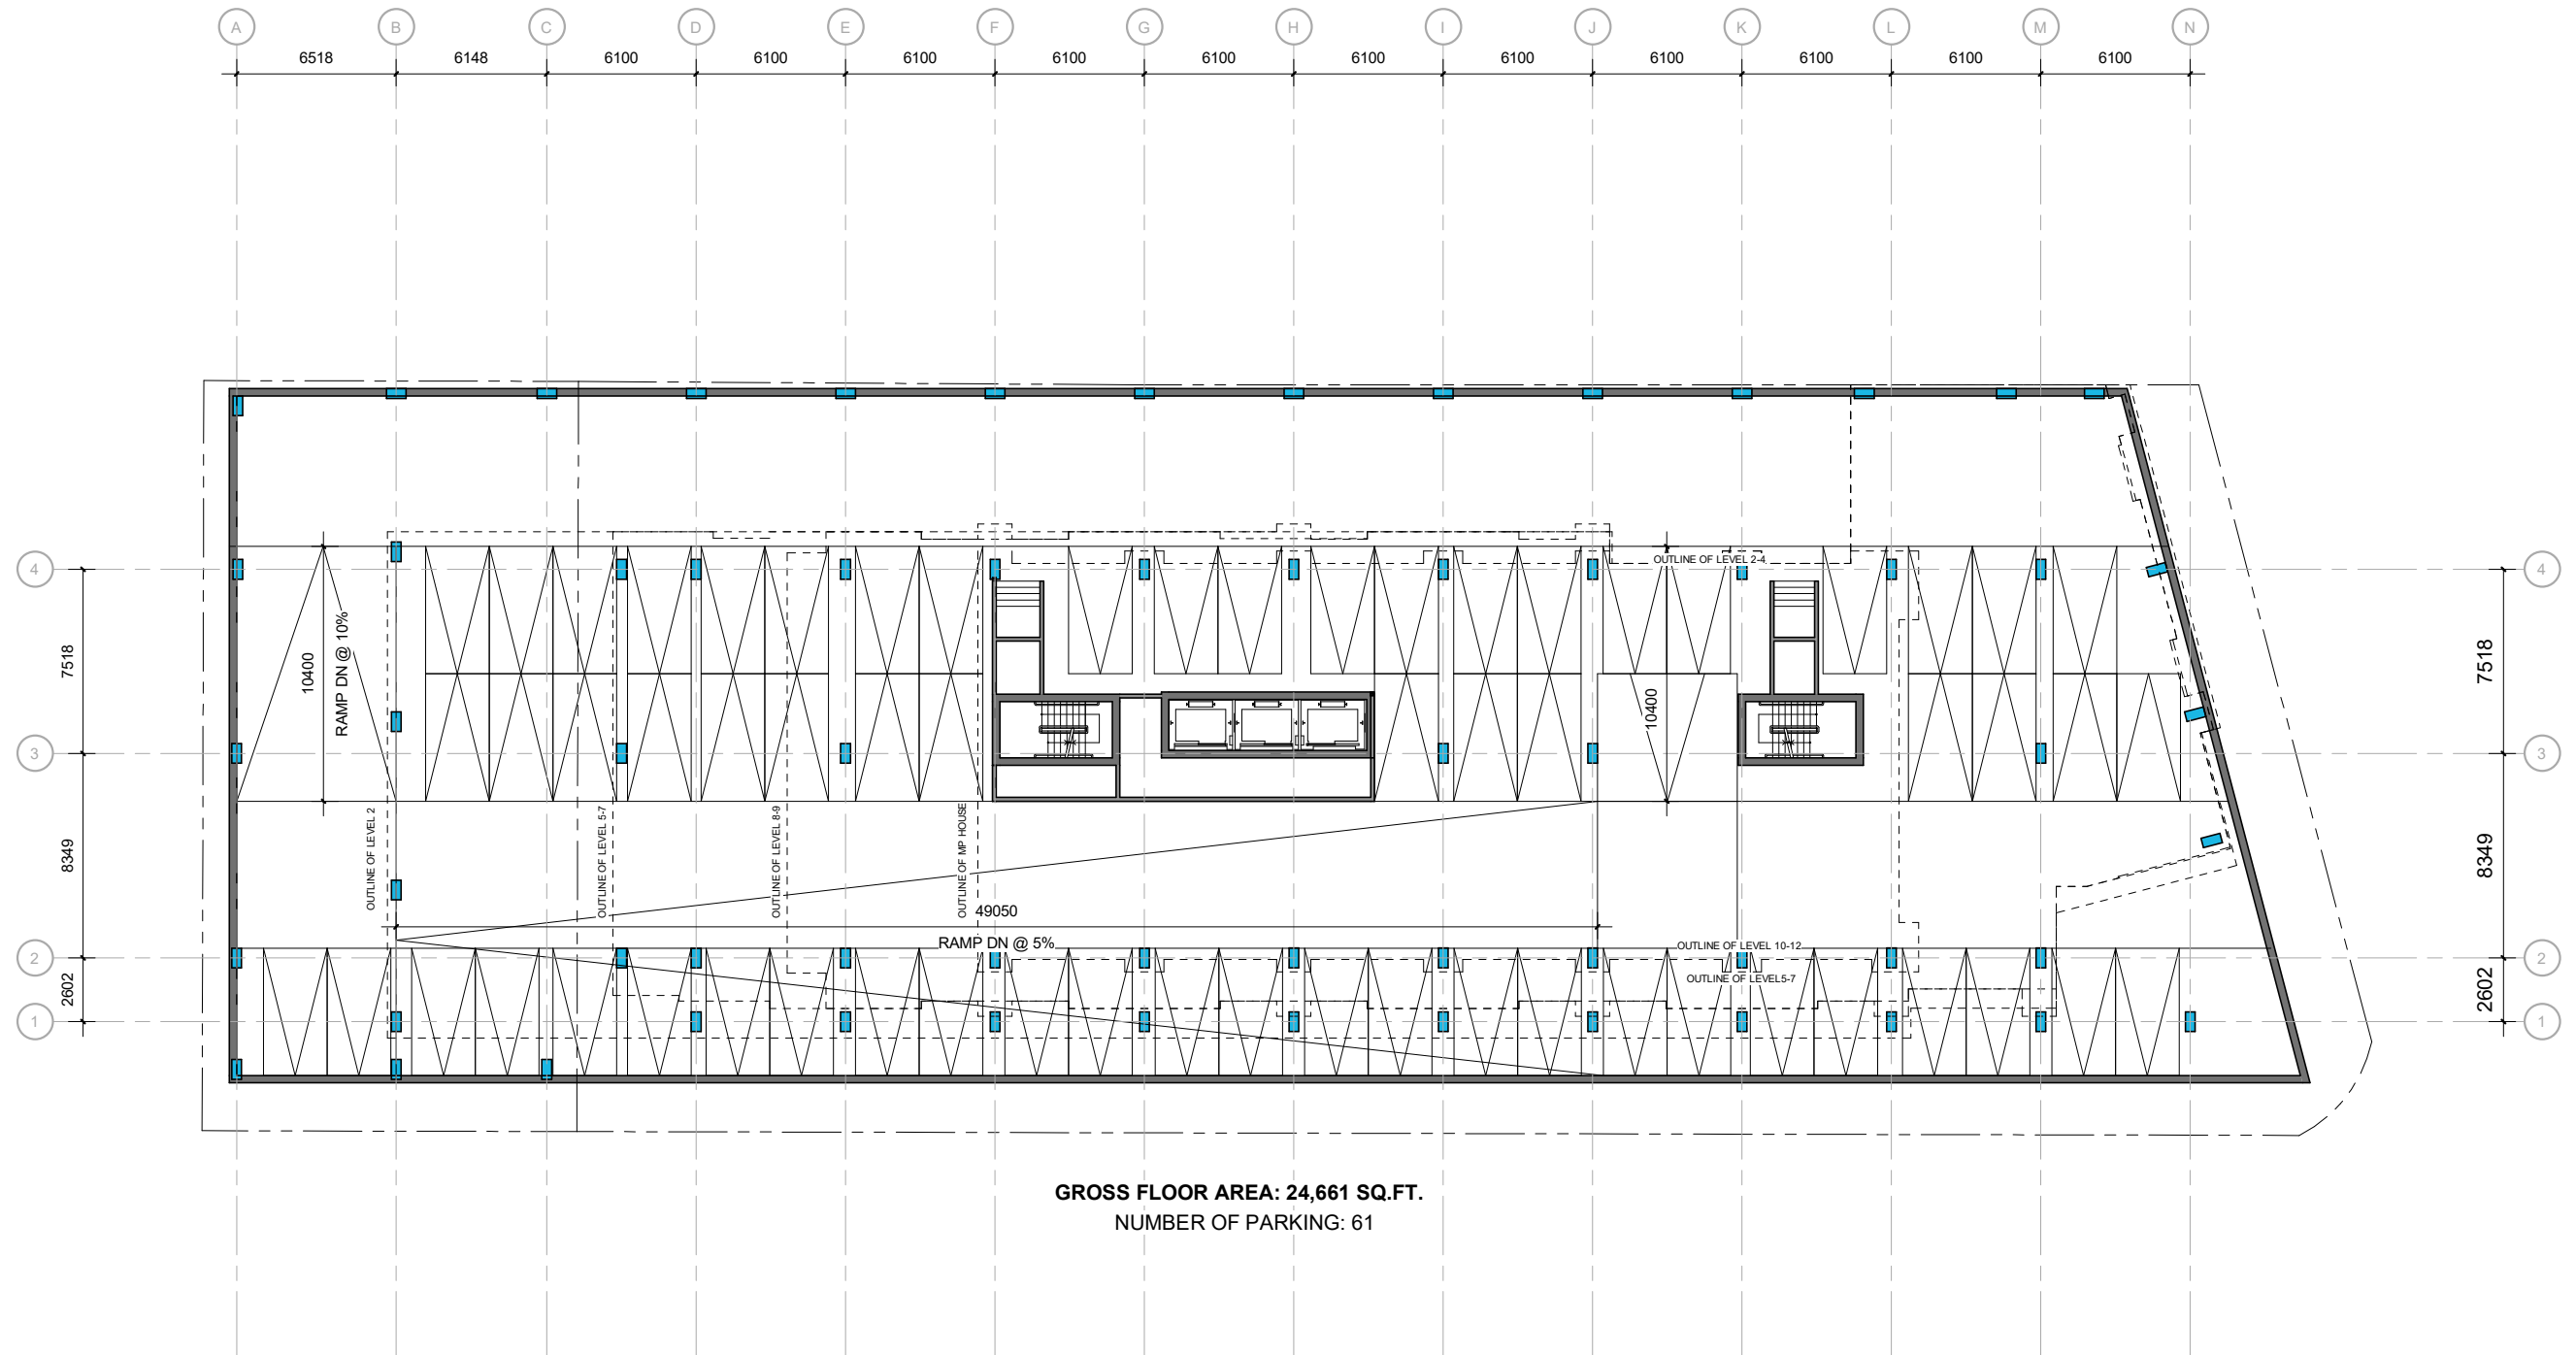


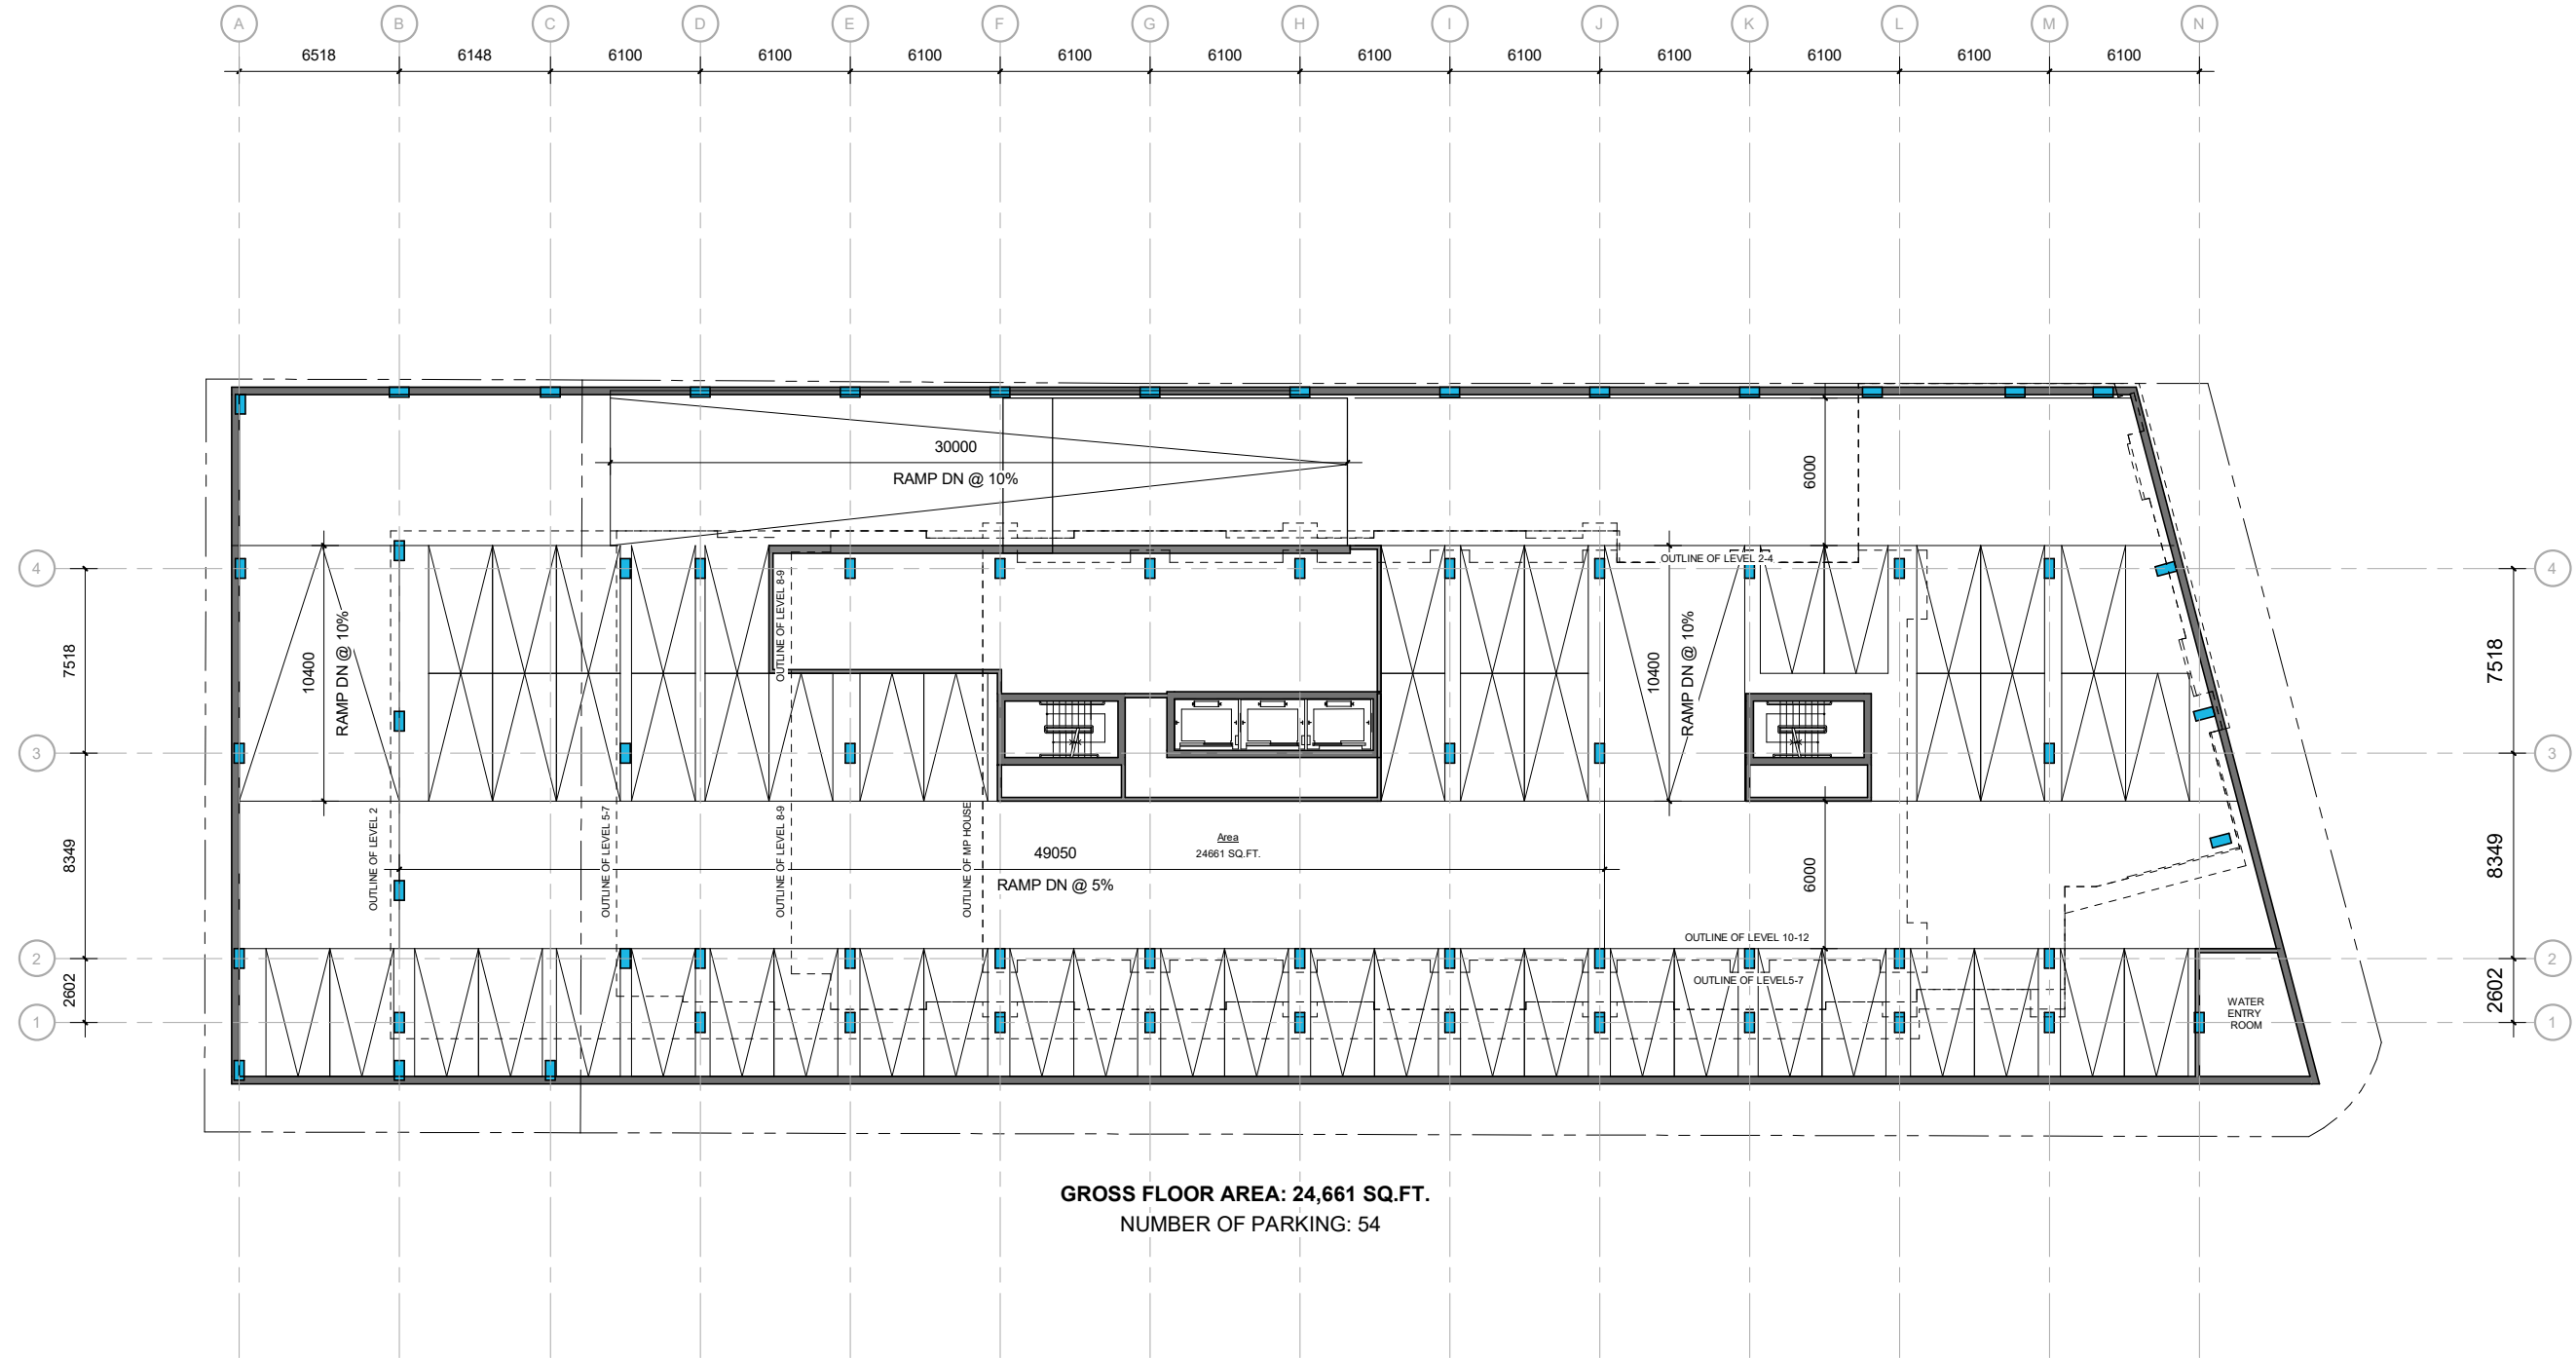



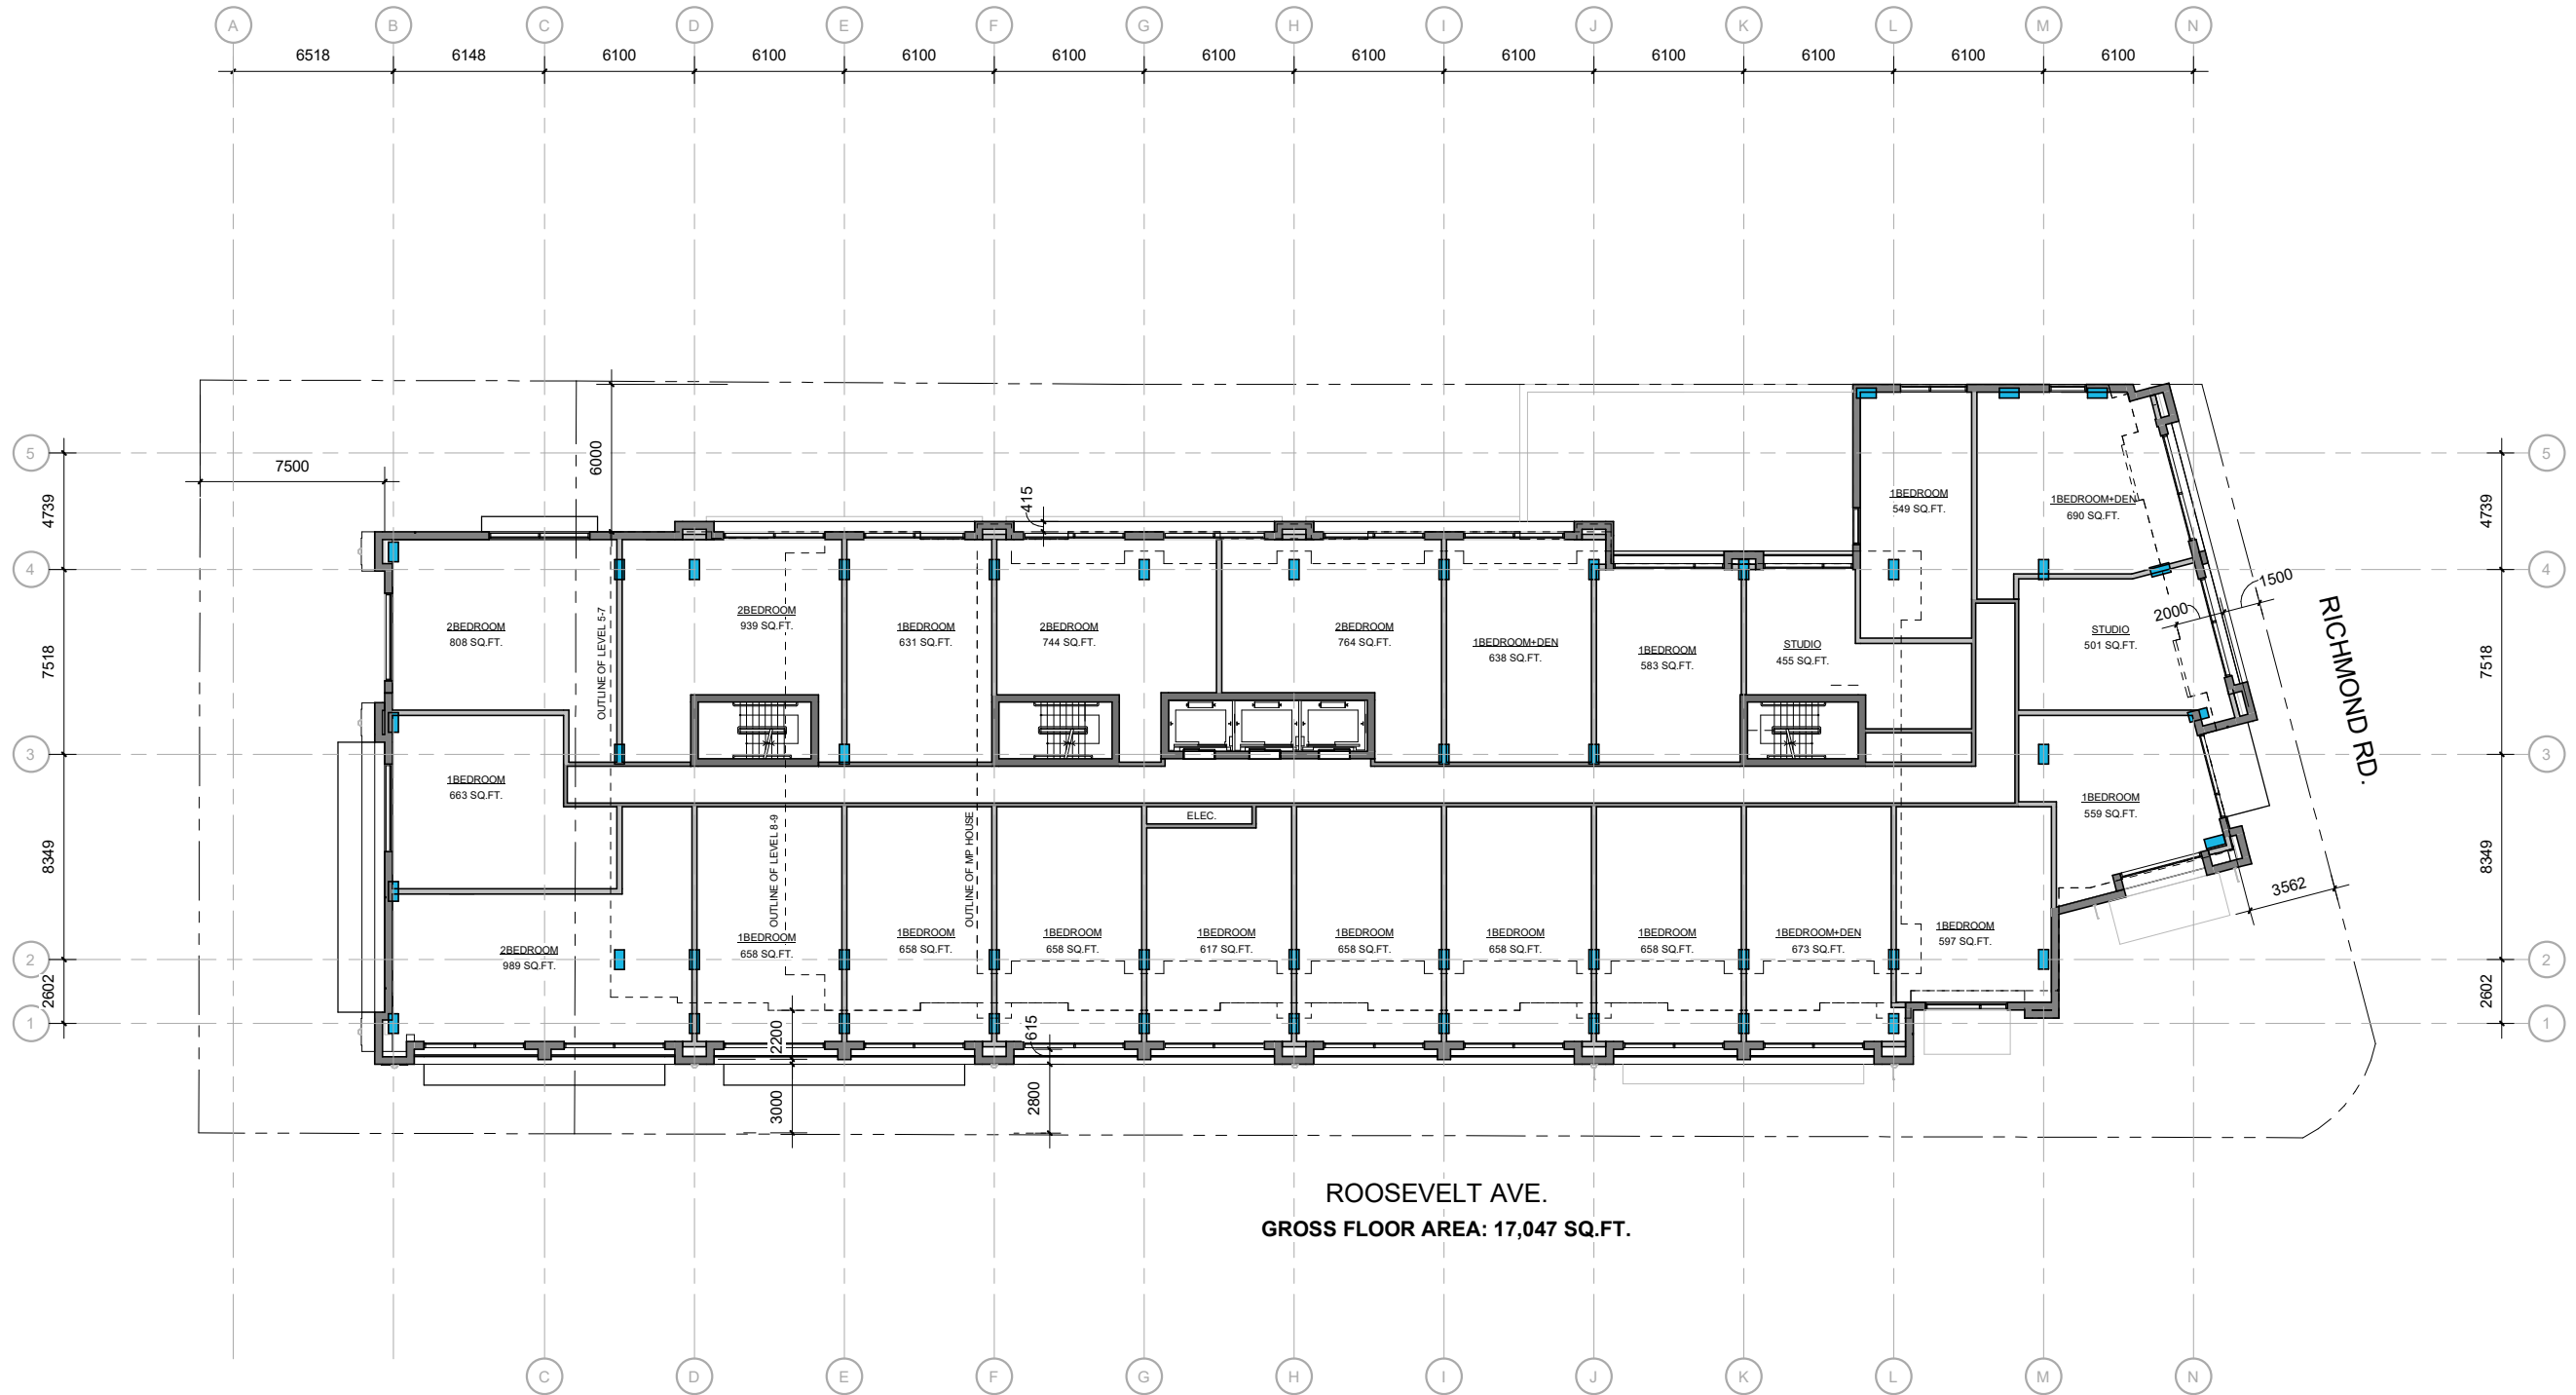


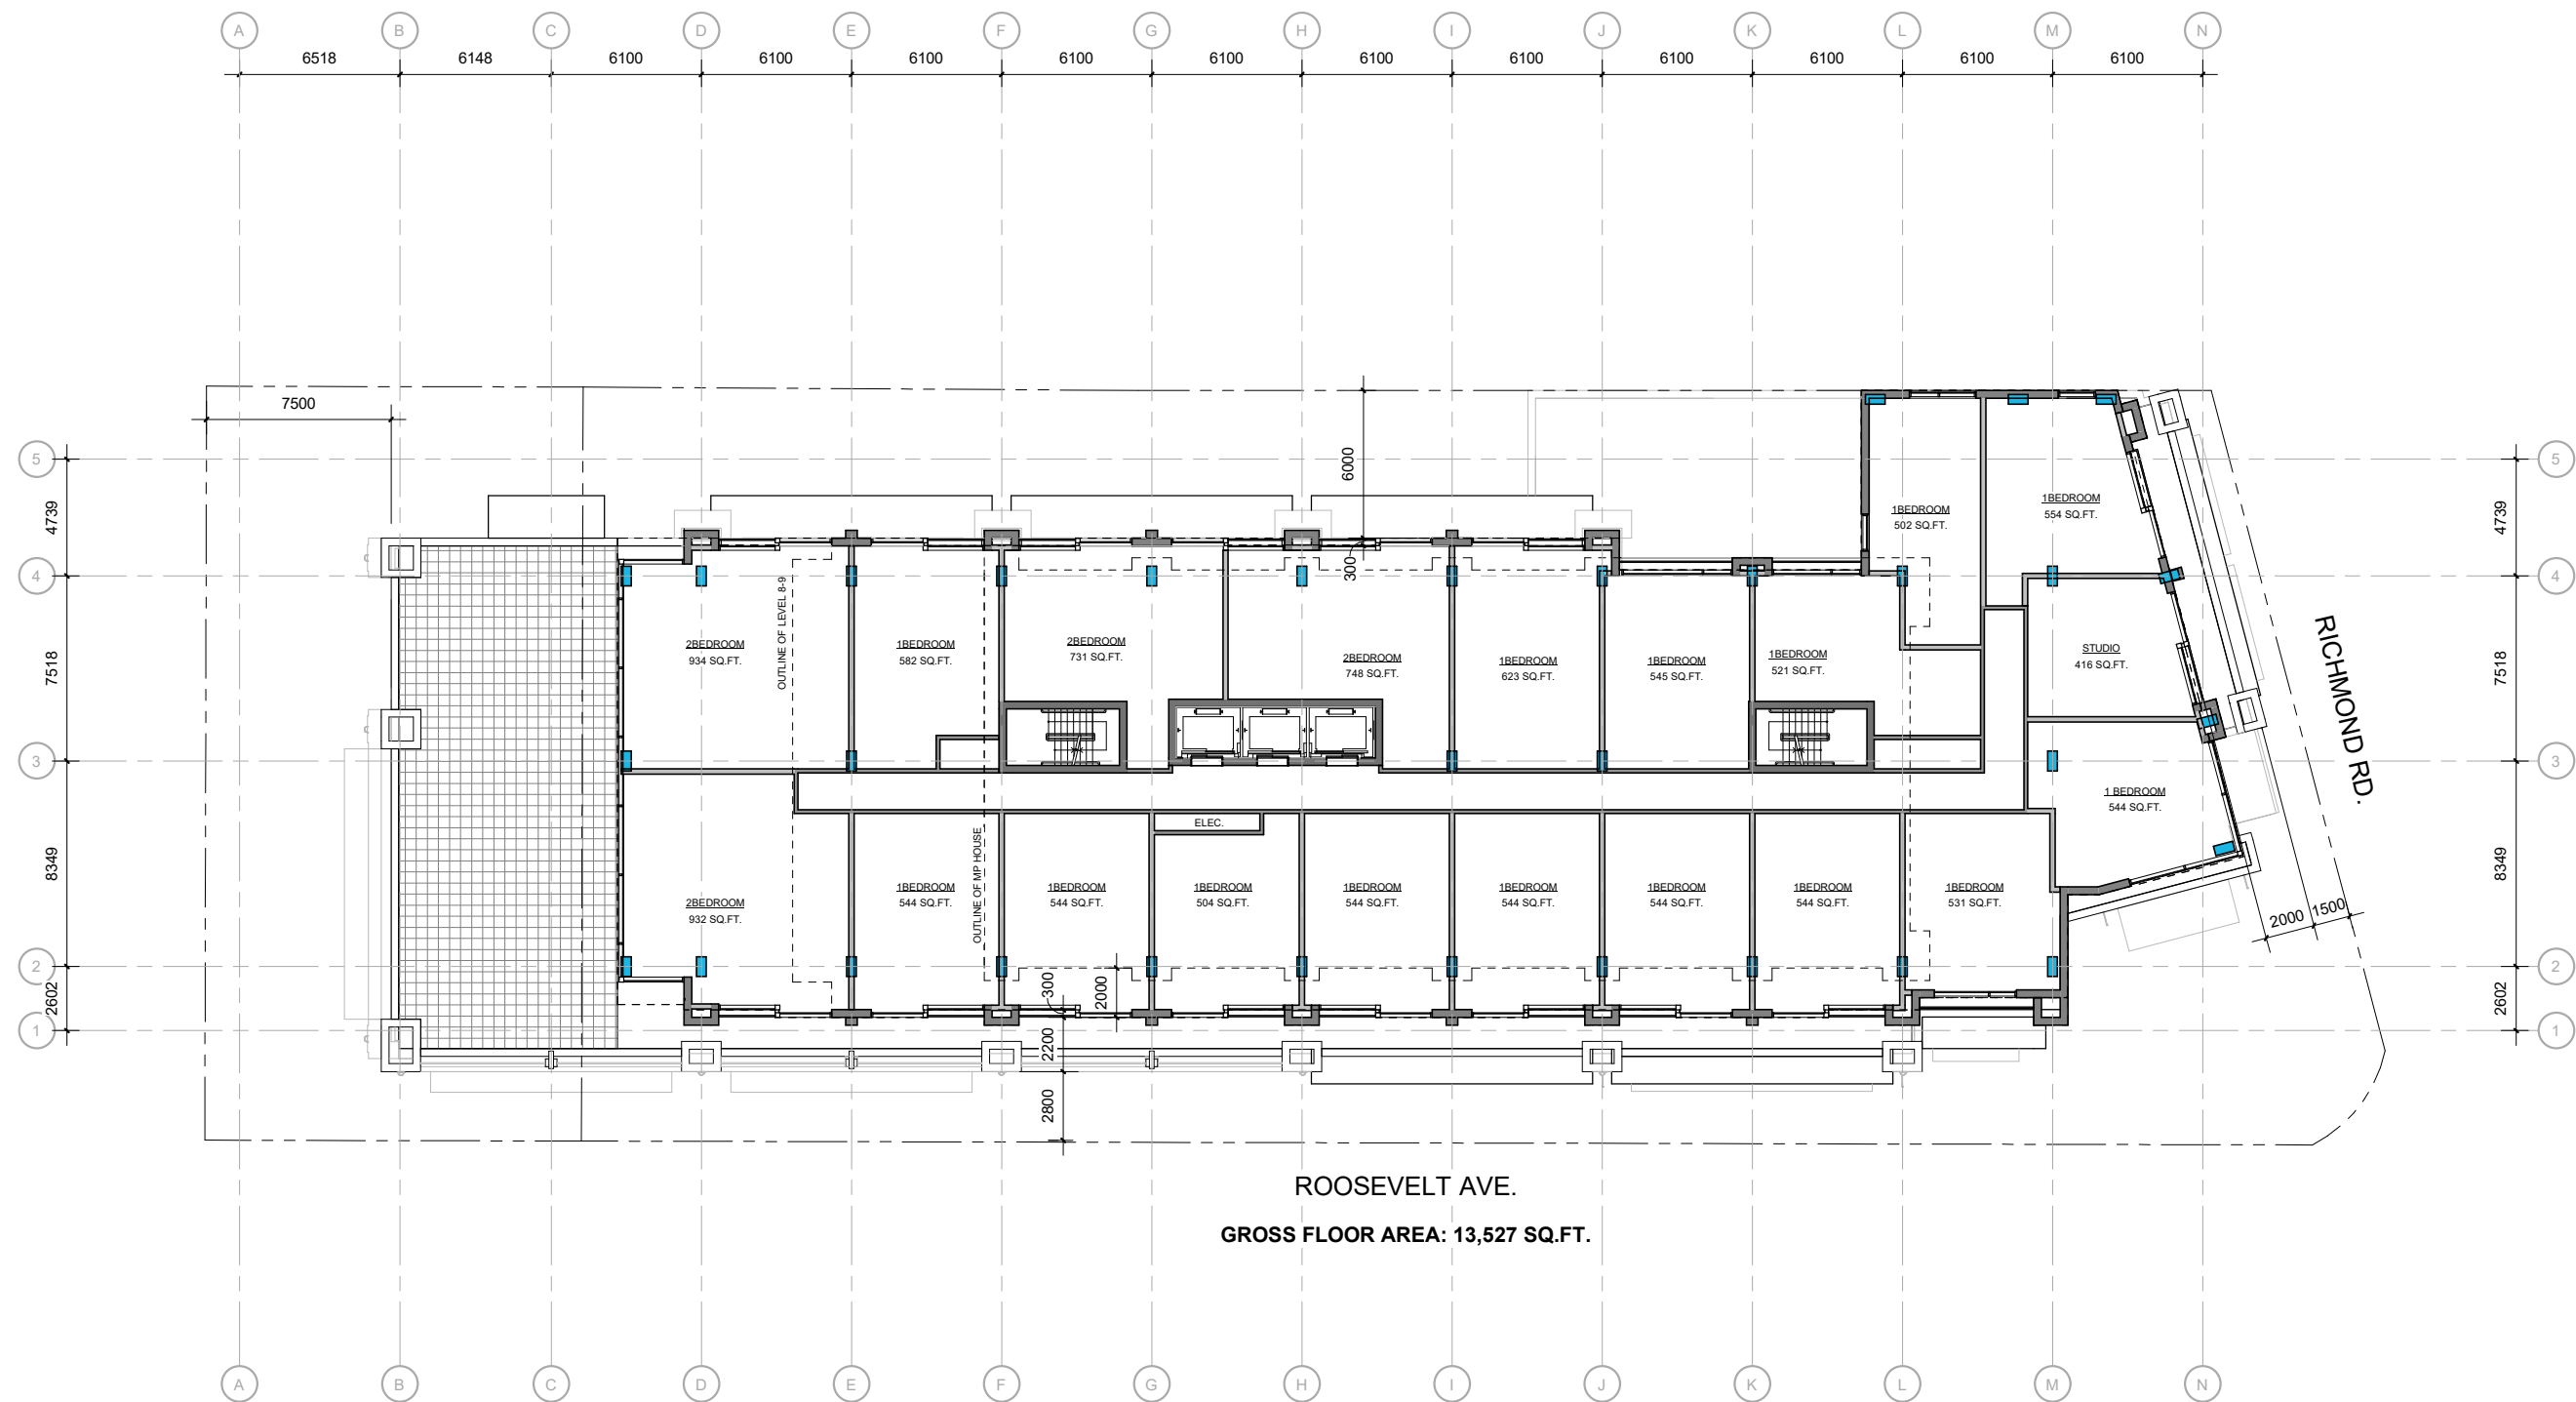

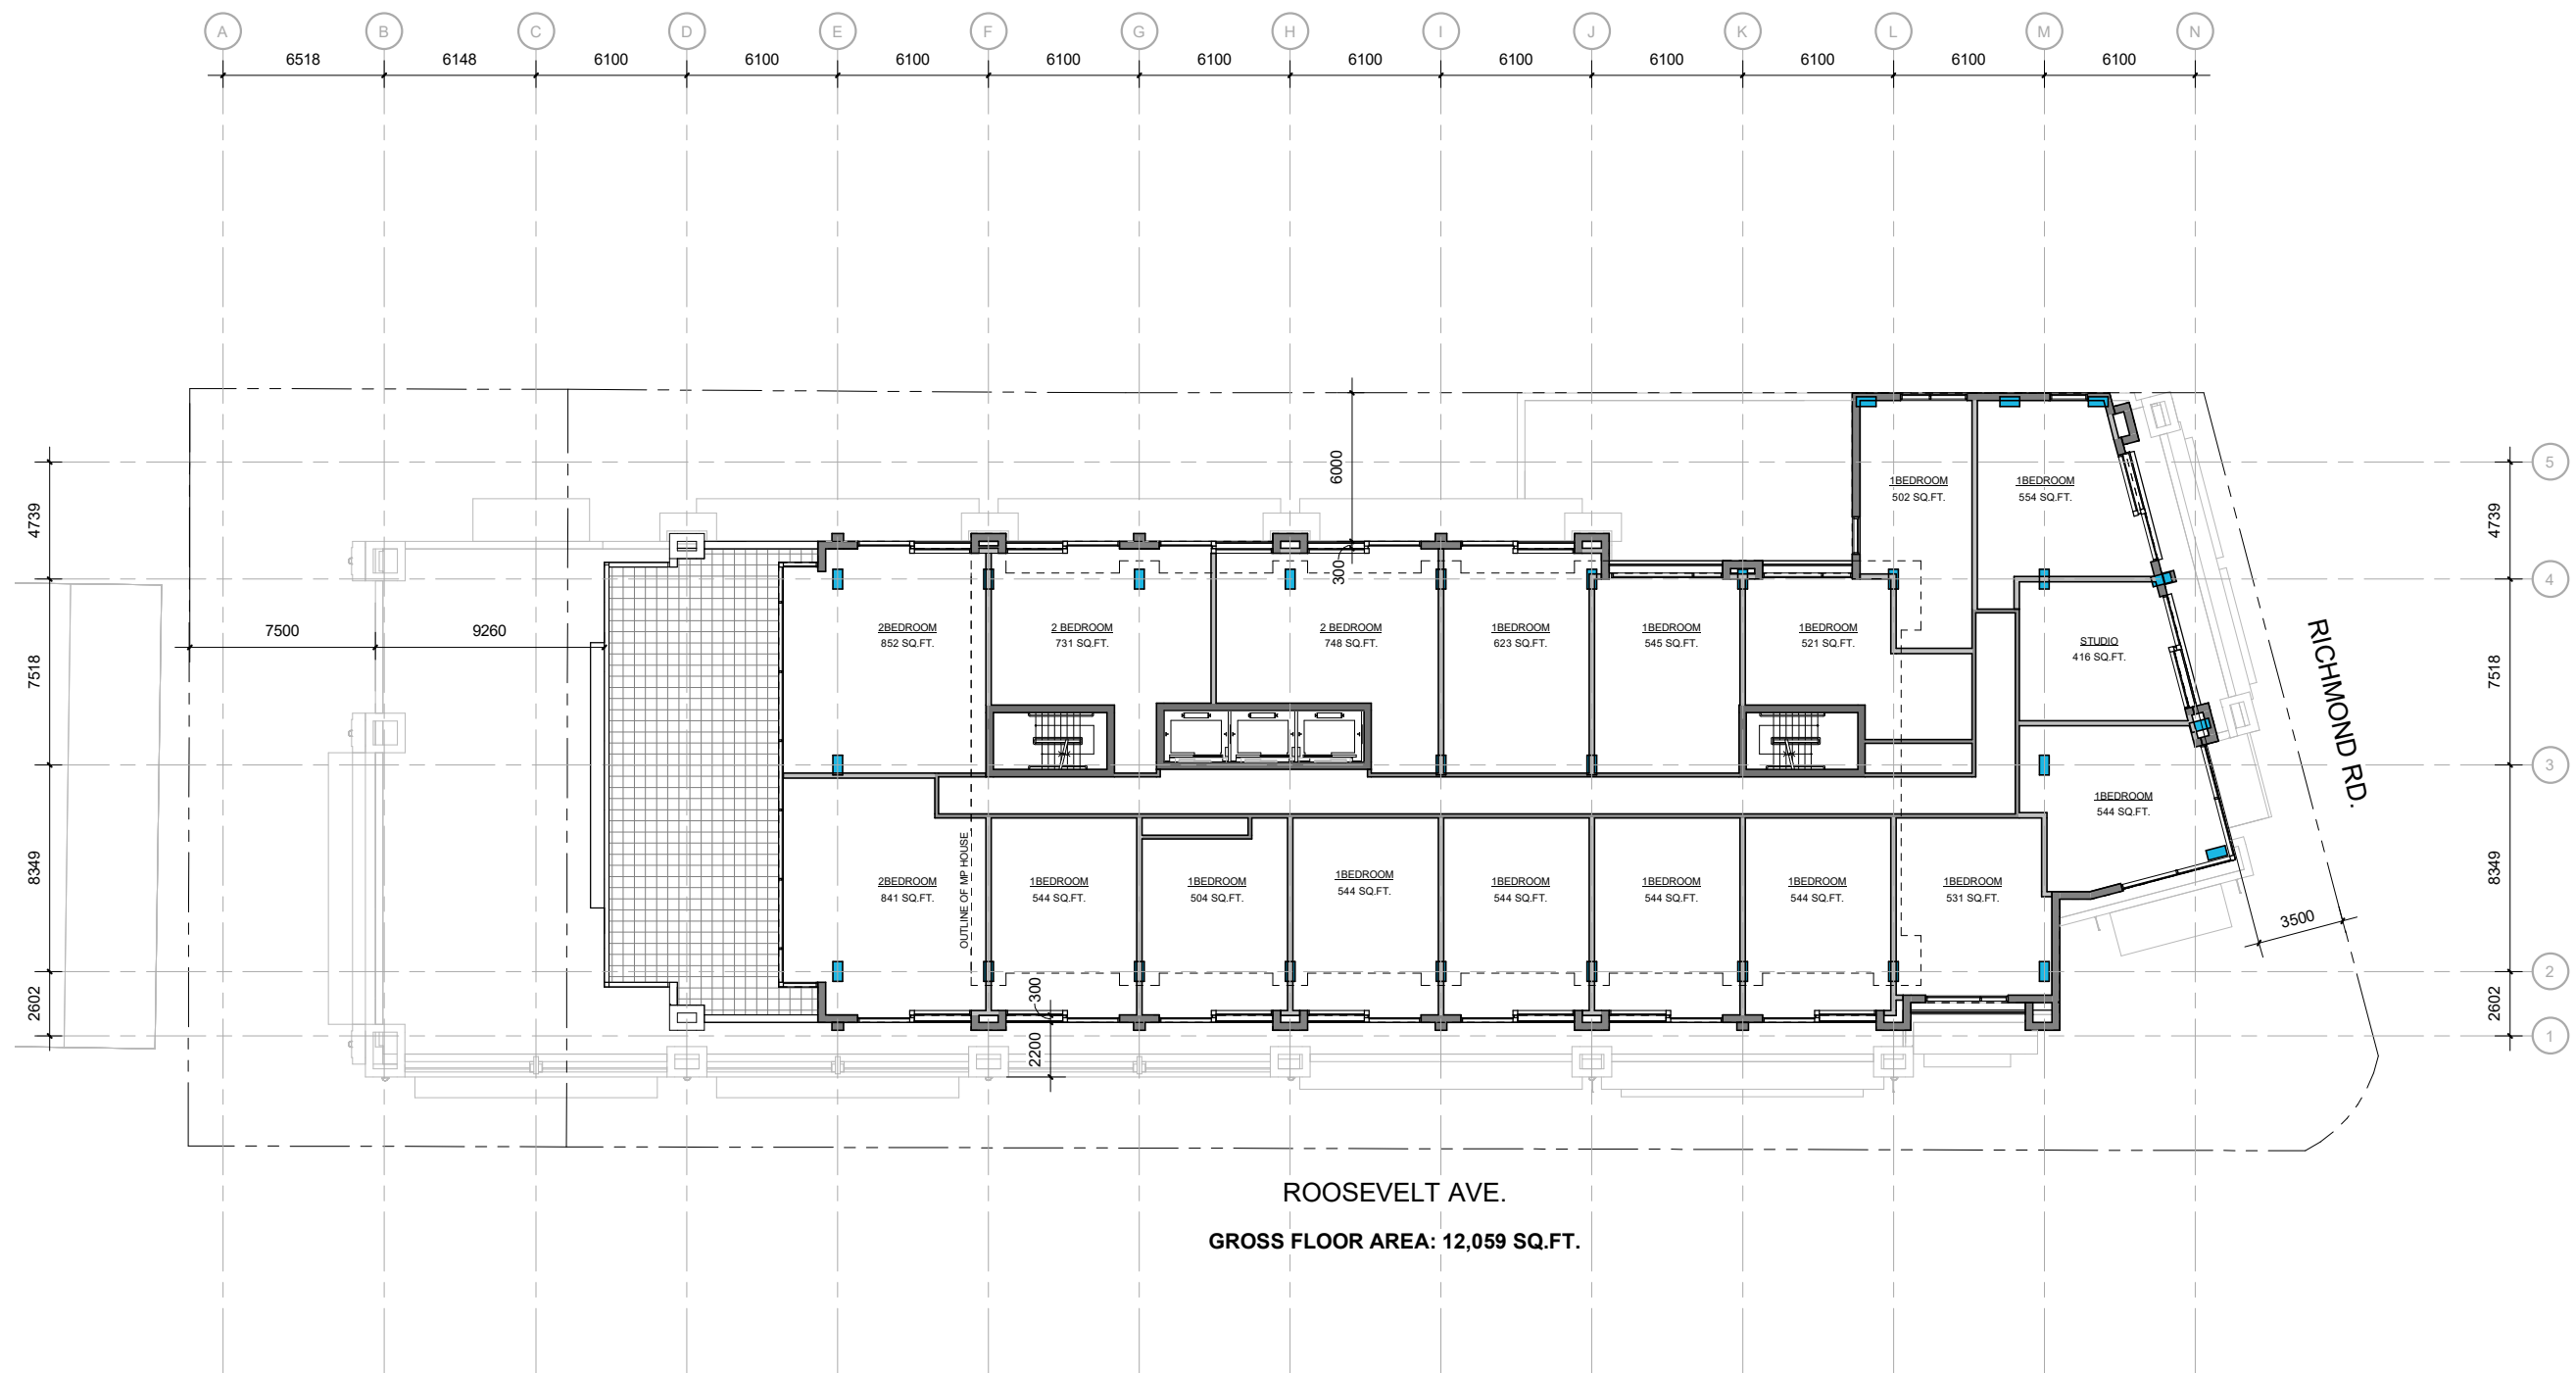

ROOSEVELT AVE.
GROSS FLOOR AREA: 12,059 SQ.FT.



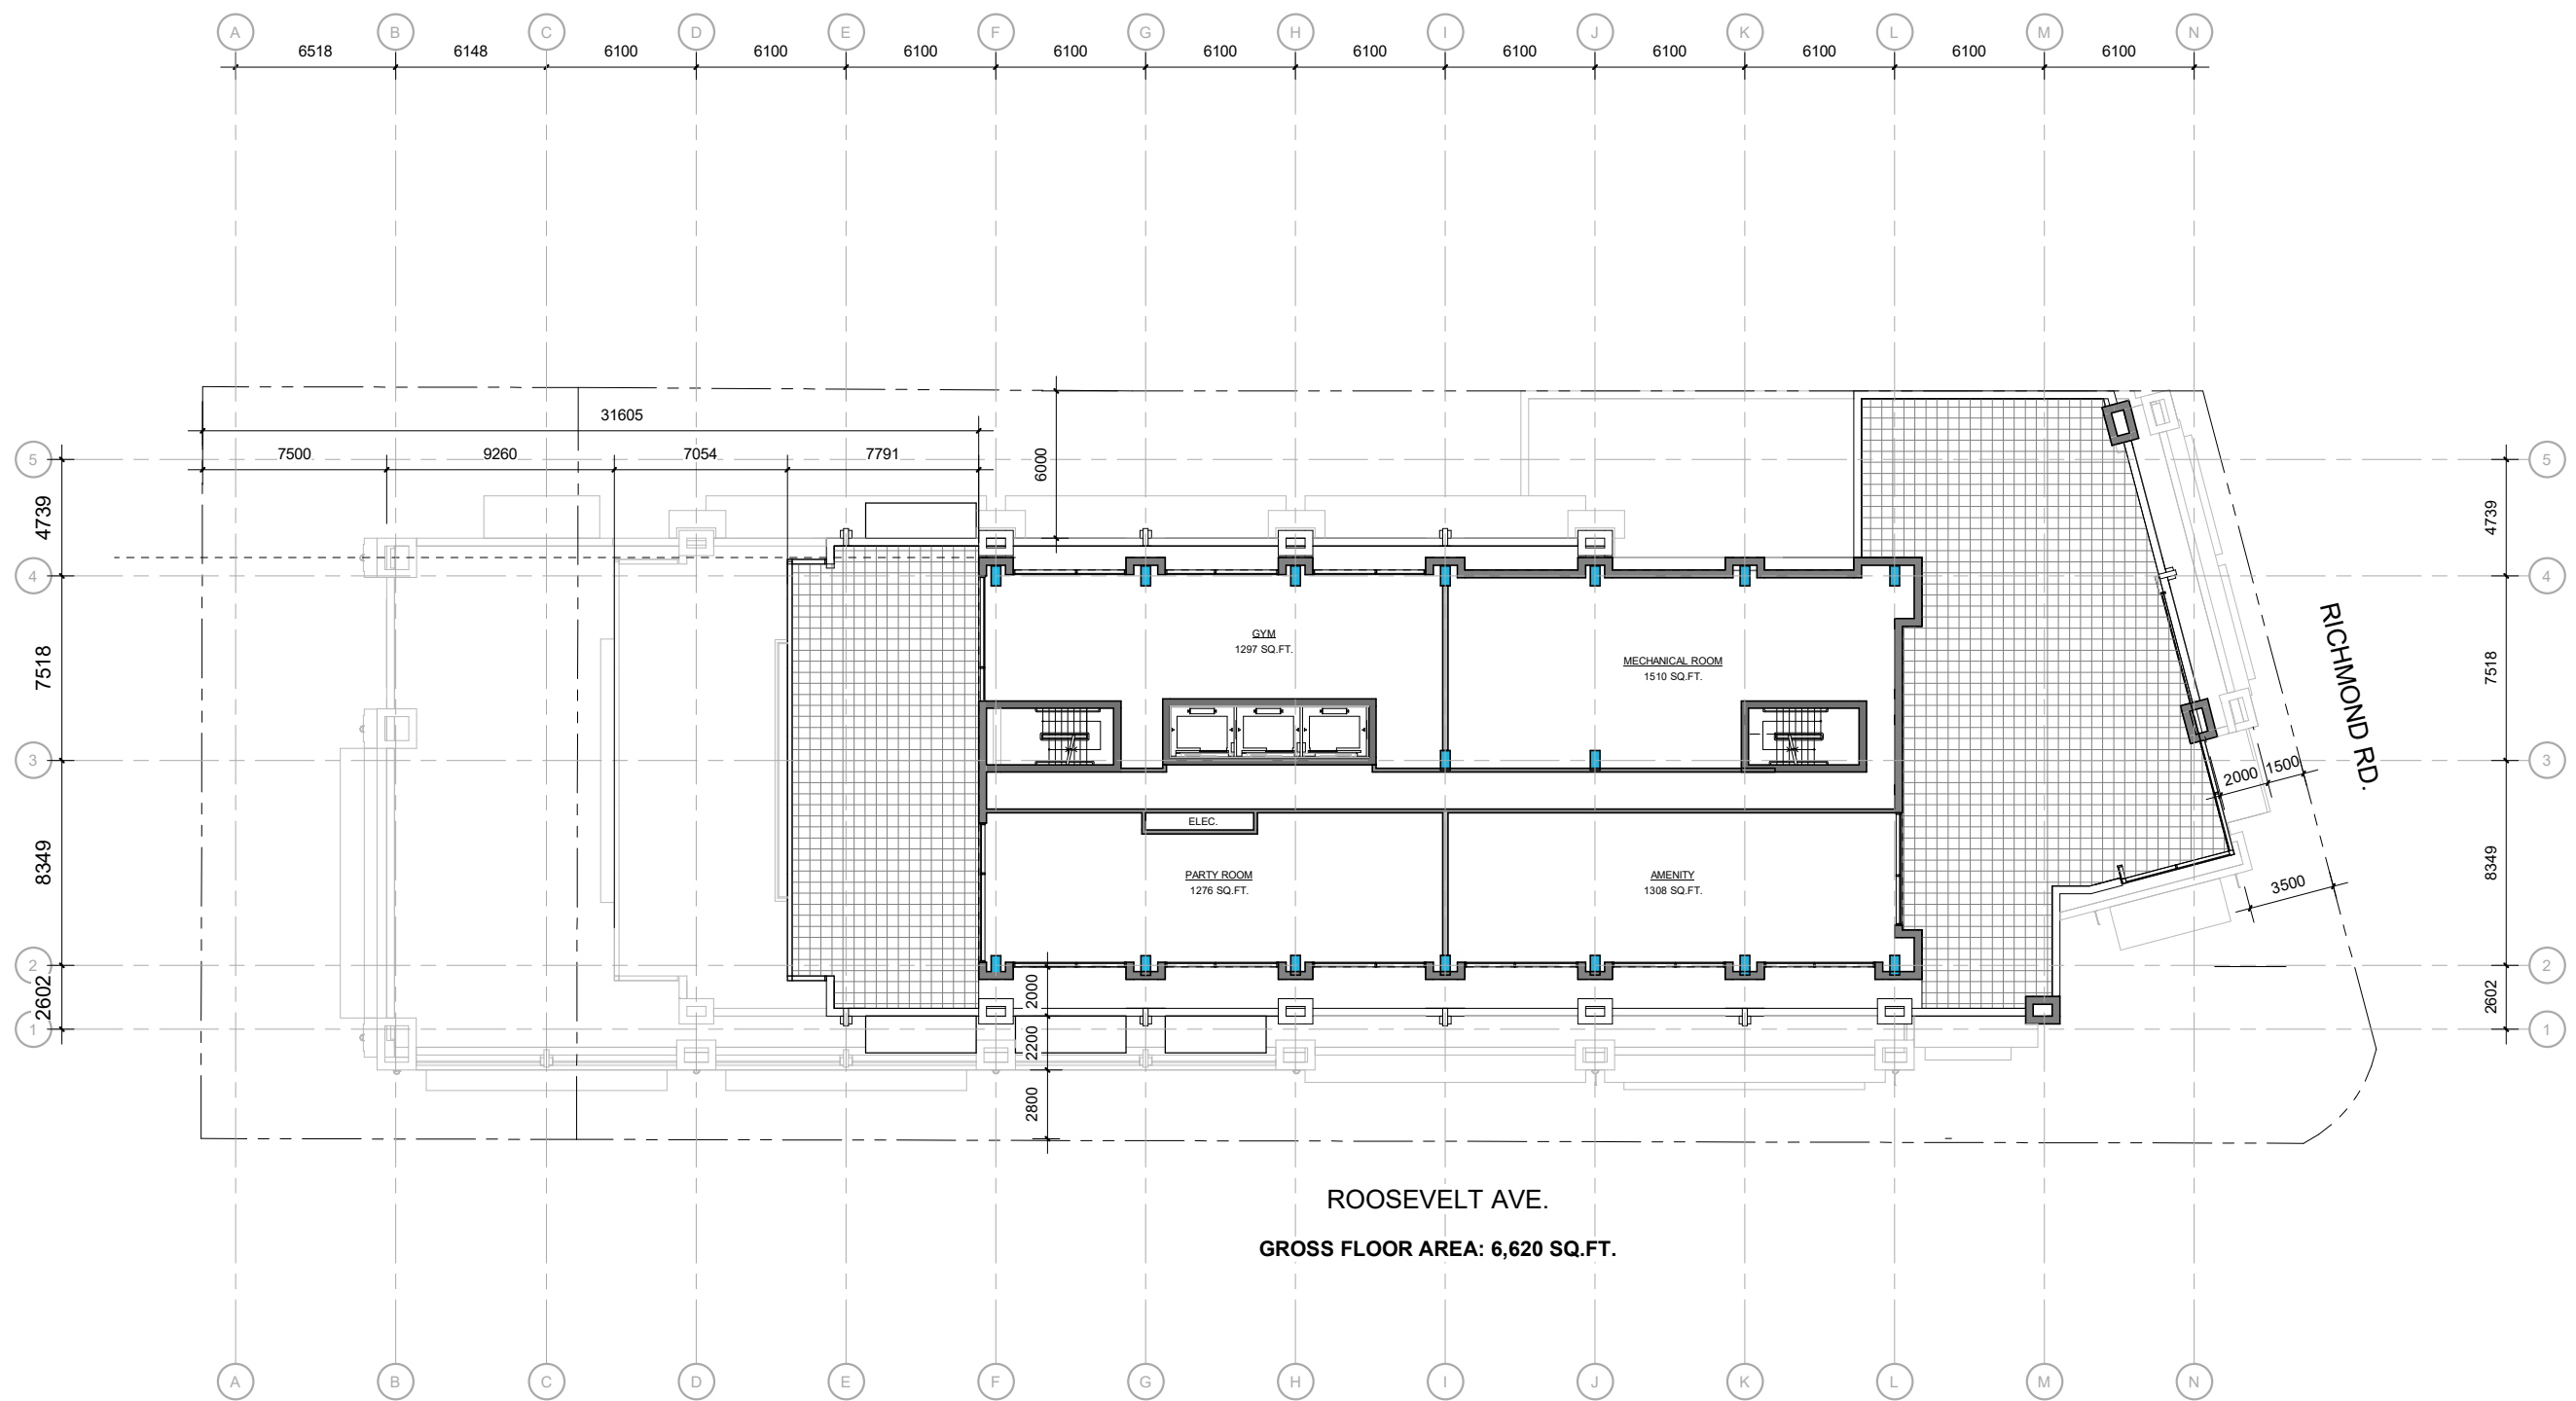



WEST ELEVATION



NORTH ELEVATION



EAST ELEVATION



SOUTH ELEVATION



rla / architecture

AERIAL VIEW
SCALE
17/JULY/2020

403 RICHMOND ROAD
OTTAWA, ON

STARWOOD GROUP INC.

SHEET #
D109
PROJ# 1943



3D VIEW LOOKING FROM ROOSEVELT AVE.



3D VIEW LOOKING FROM WINSTON AVE.



3D VIEW LOOKING FROM ROOSEVELT AVE.



3D VIEW LOOKING FROM ROOSEVELT AVE AND RICHMOND RD INTERSECTION.



3D VIEW LOOKING FROM ROOSEVELT AVE.



3D VIEW LOOKING FROM ROOSEVELT AVE AND RICHMOND RD INTERSECTION.



3D VIEW LOOKING FROM RICHMOND RD.



3D VIEW LOOKING FROM ROOSEVELT AVE.


MARCH 21ST,
DST

JUNE 21ST,
DST


SEPTEMBER 21ST,
DST

DECEMBER 21ST,


8:00 AM

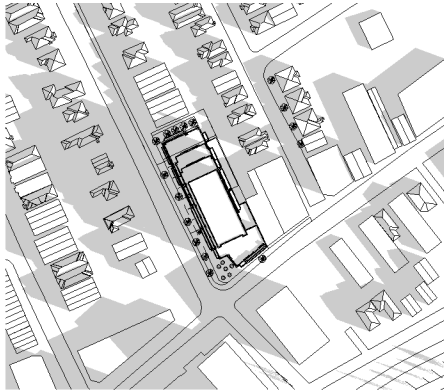


10:00 AM

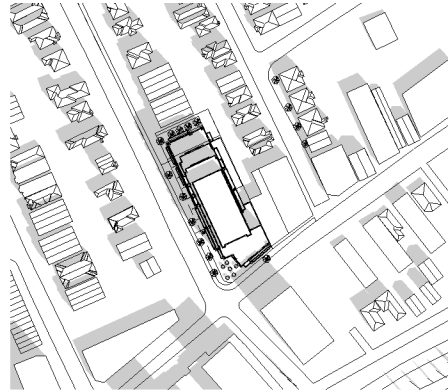

12:00 PM

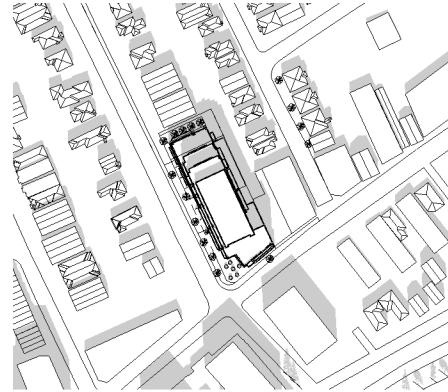

2:00 PM

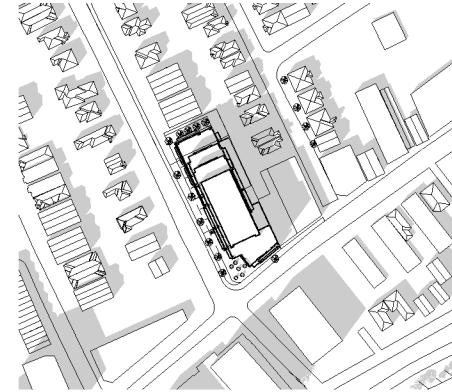

4:00 PM

