



# APPENDIX A-1 PLANS

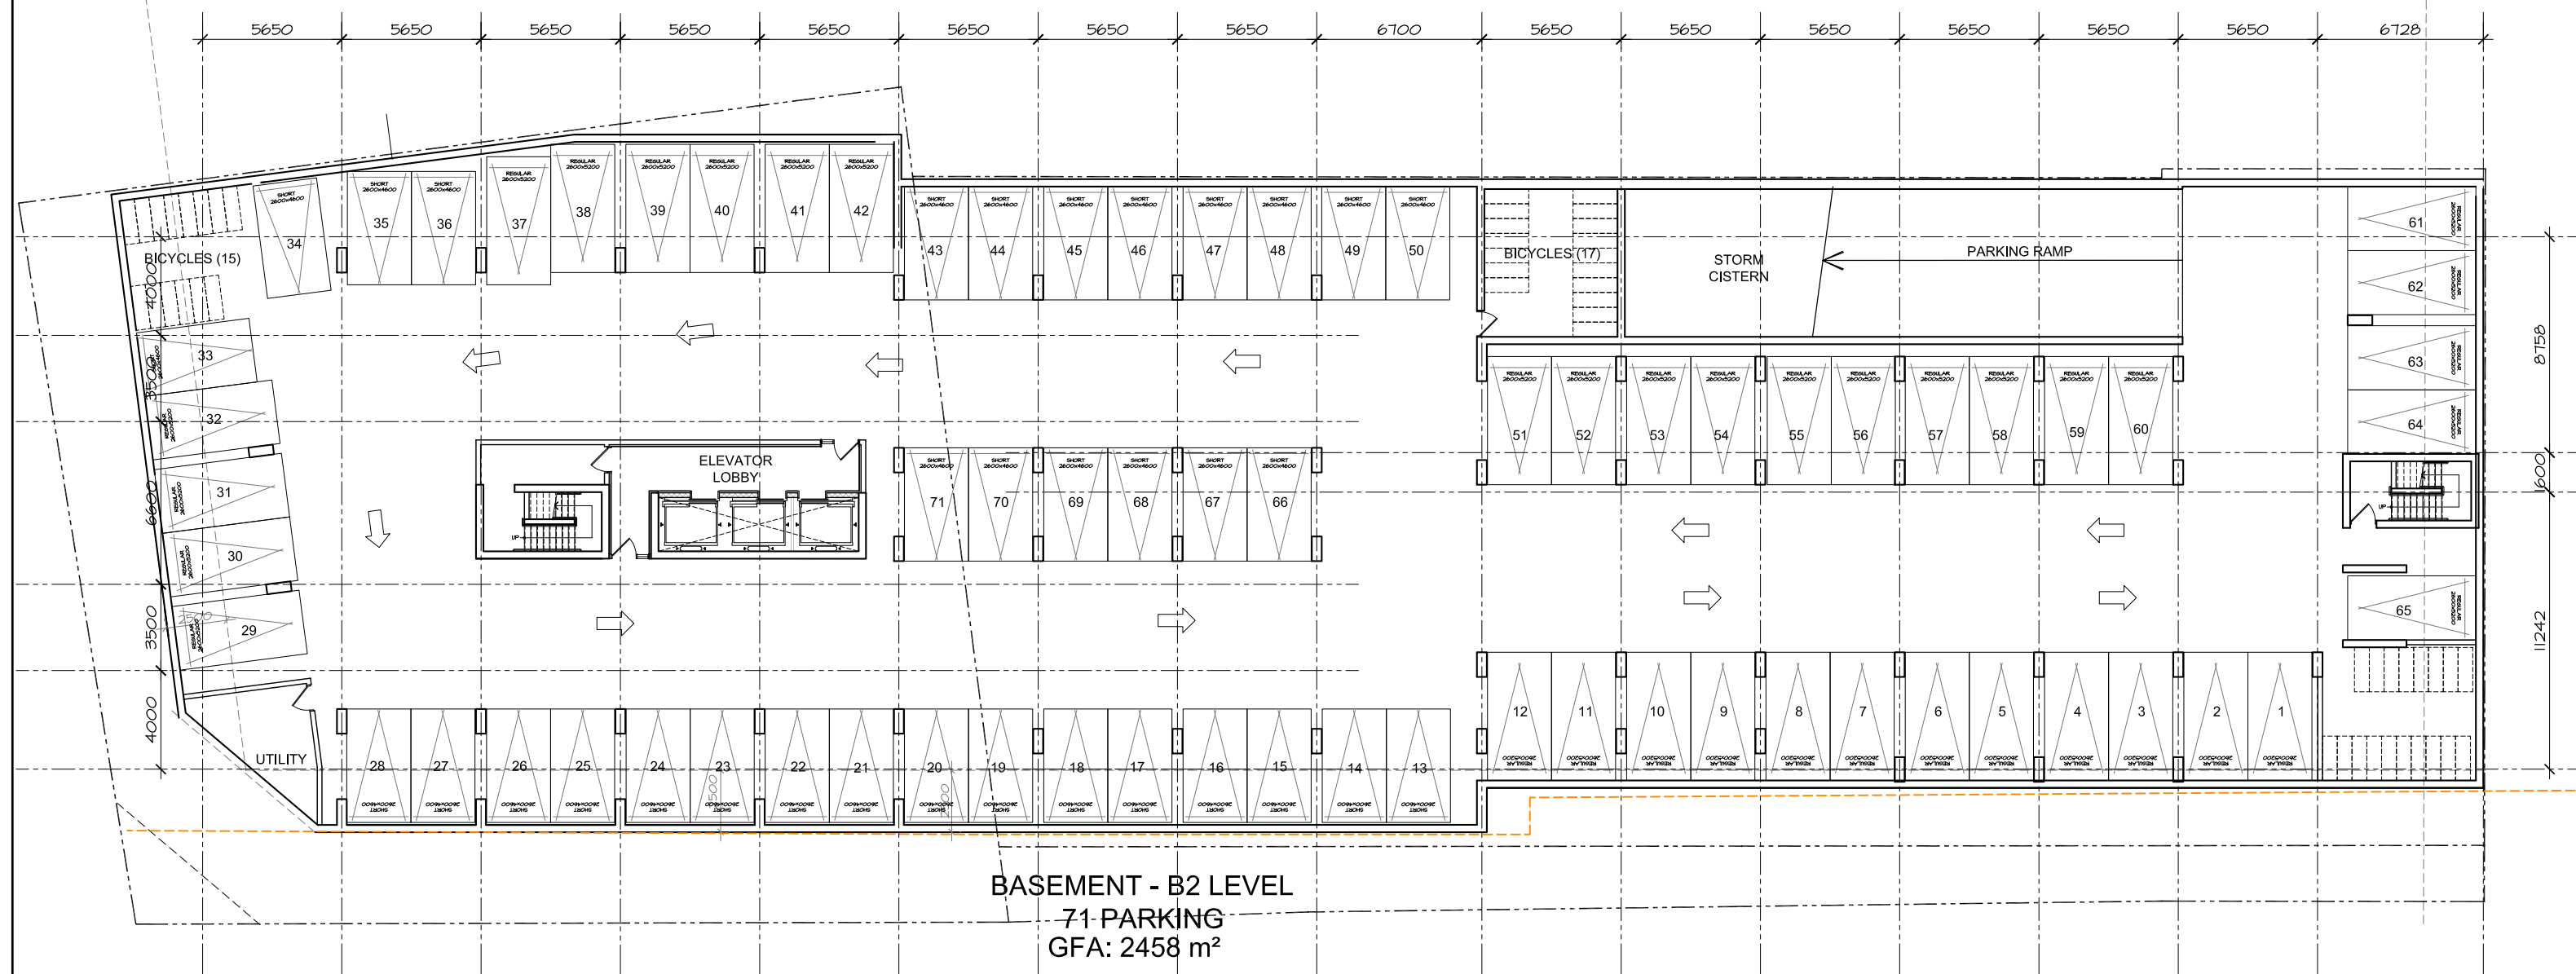


**BASEMENT - B2 LEVEL**  
**71-PARKING**  
**GFA: 2458 m<sup>2</sup>**

# APPENDIX A-2 PLANS

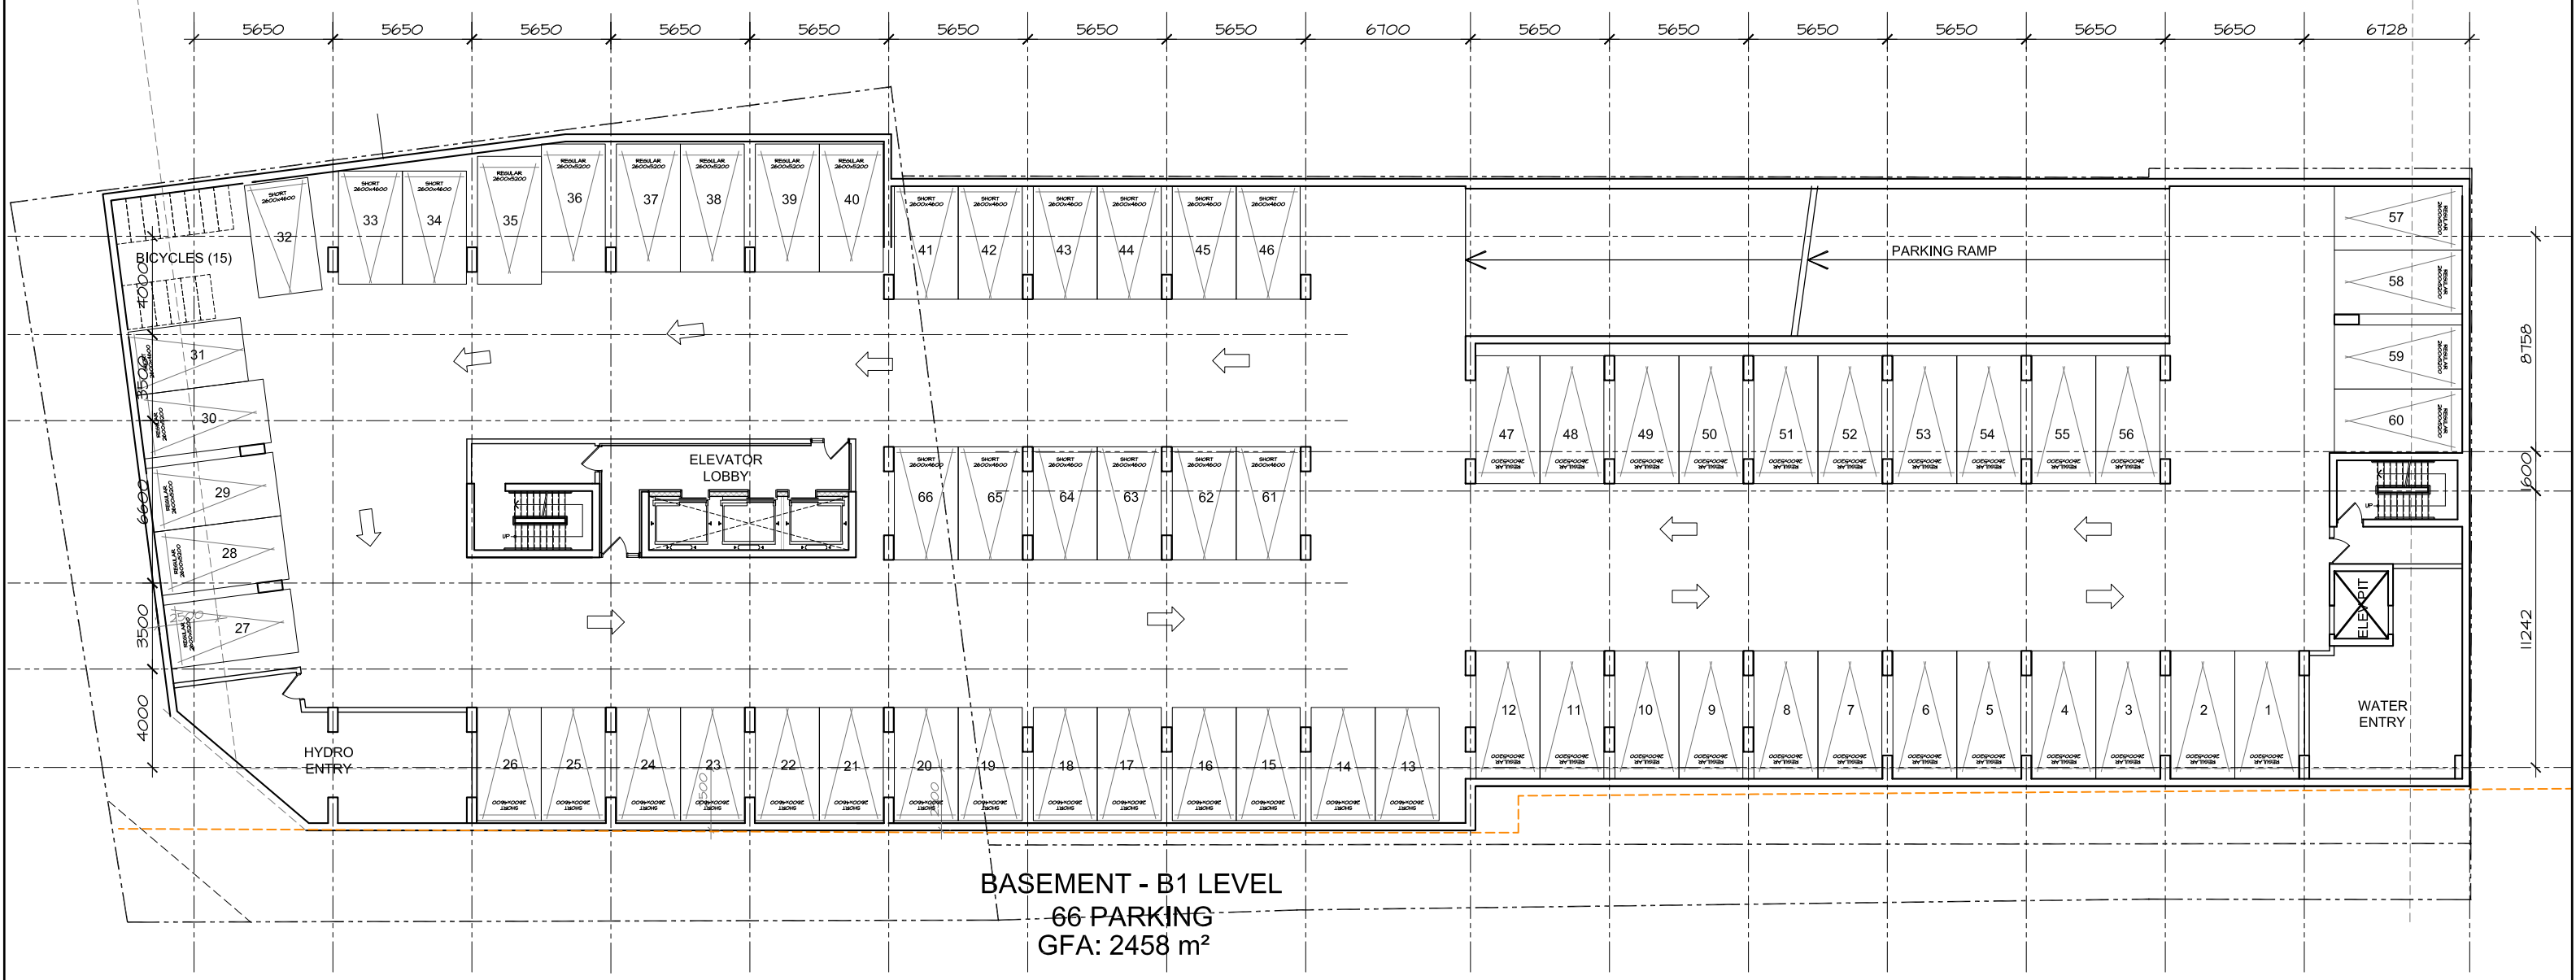


**BASEMENT - B1 LEVEL**  
**66 PARKING**  
**GFA: 2458 m<sup>2</sup>**

# APPENDIX A-3 PLANS

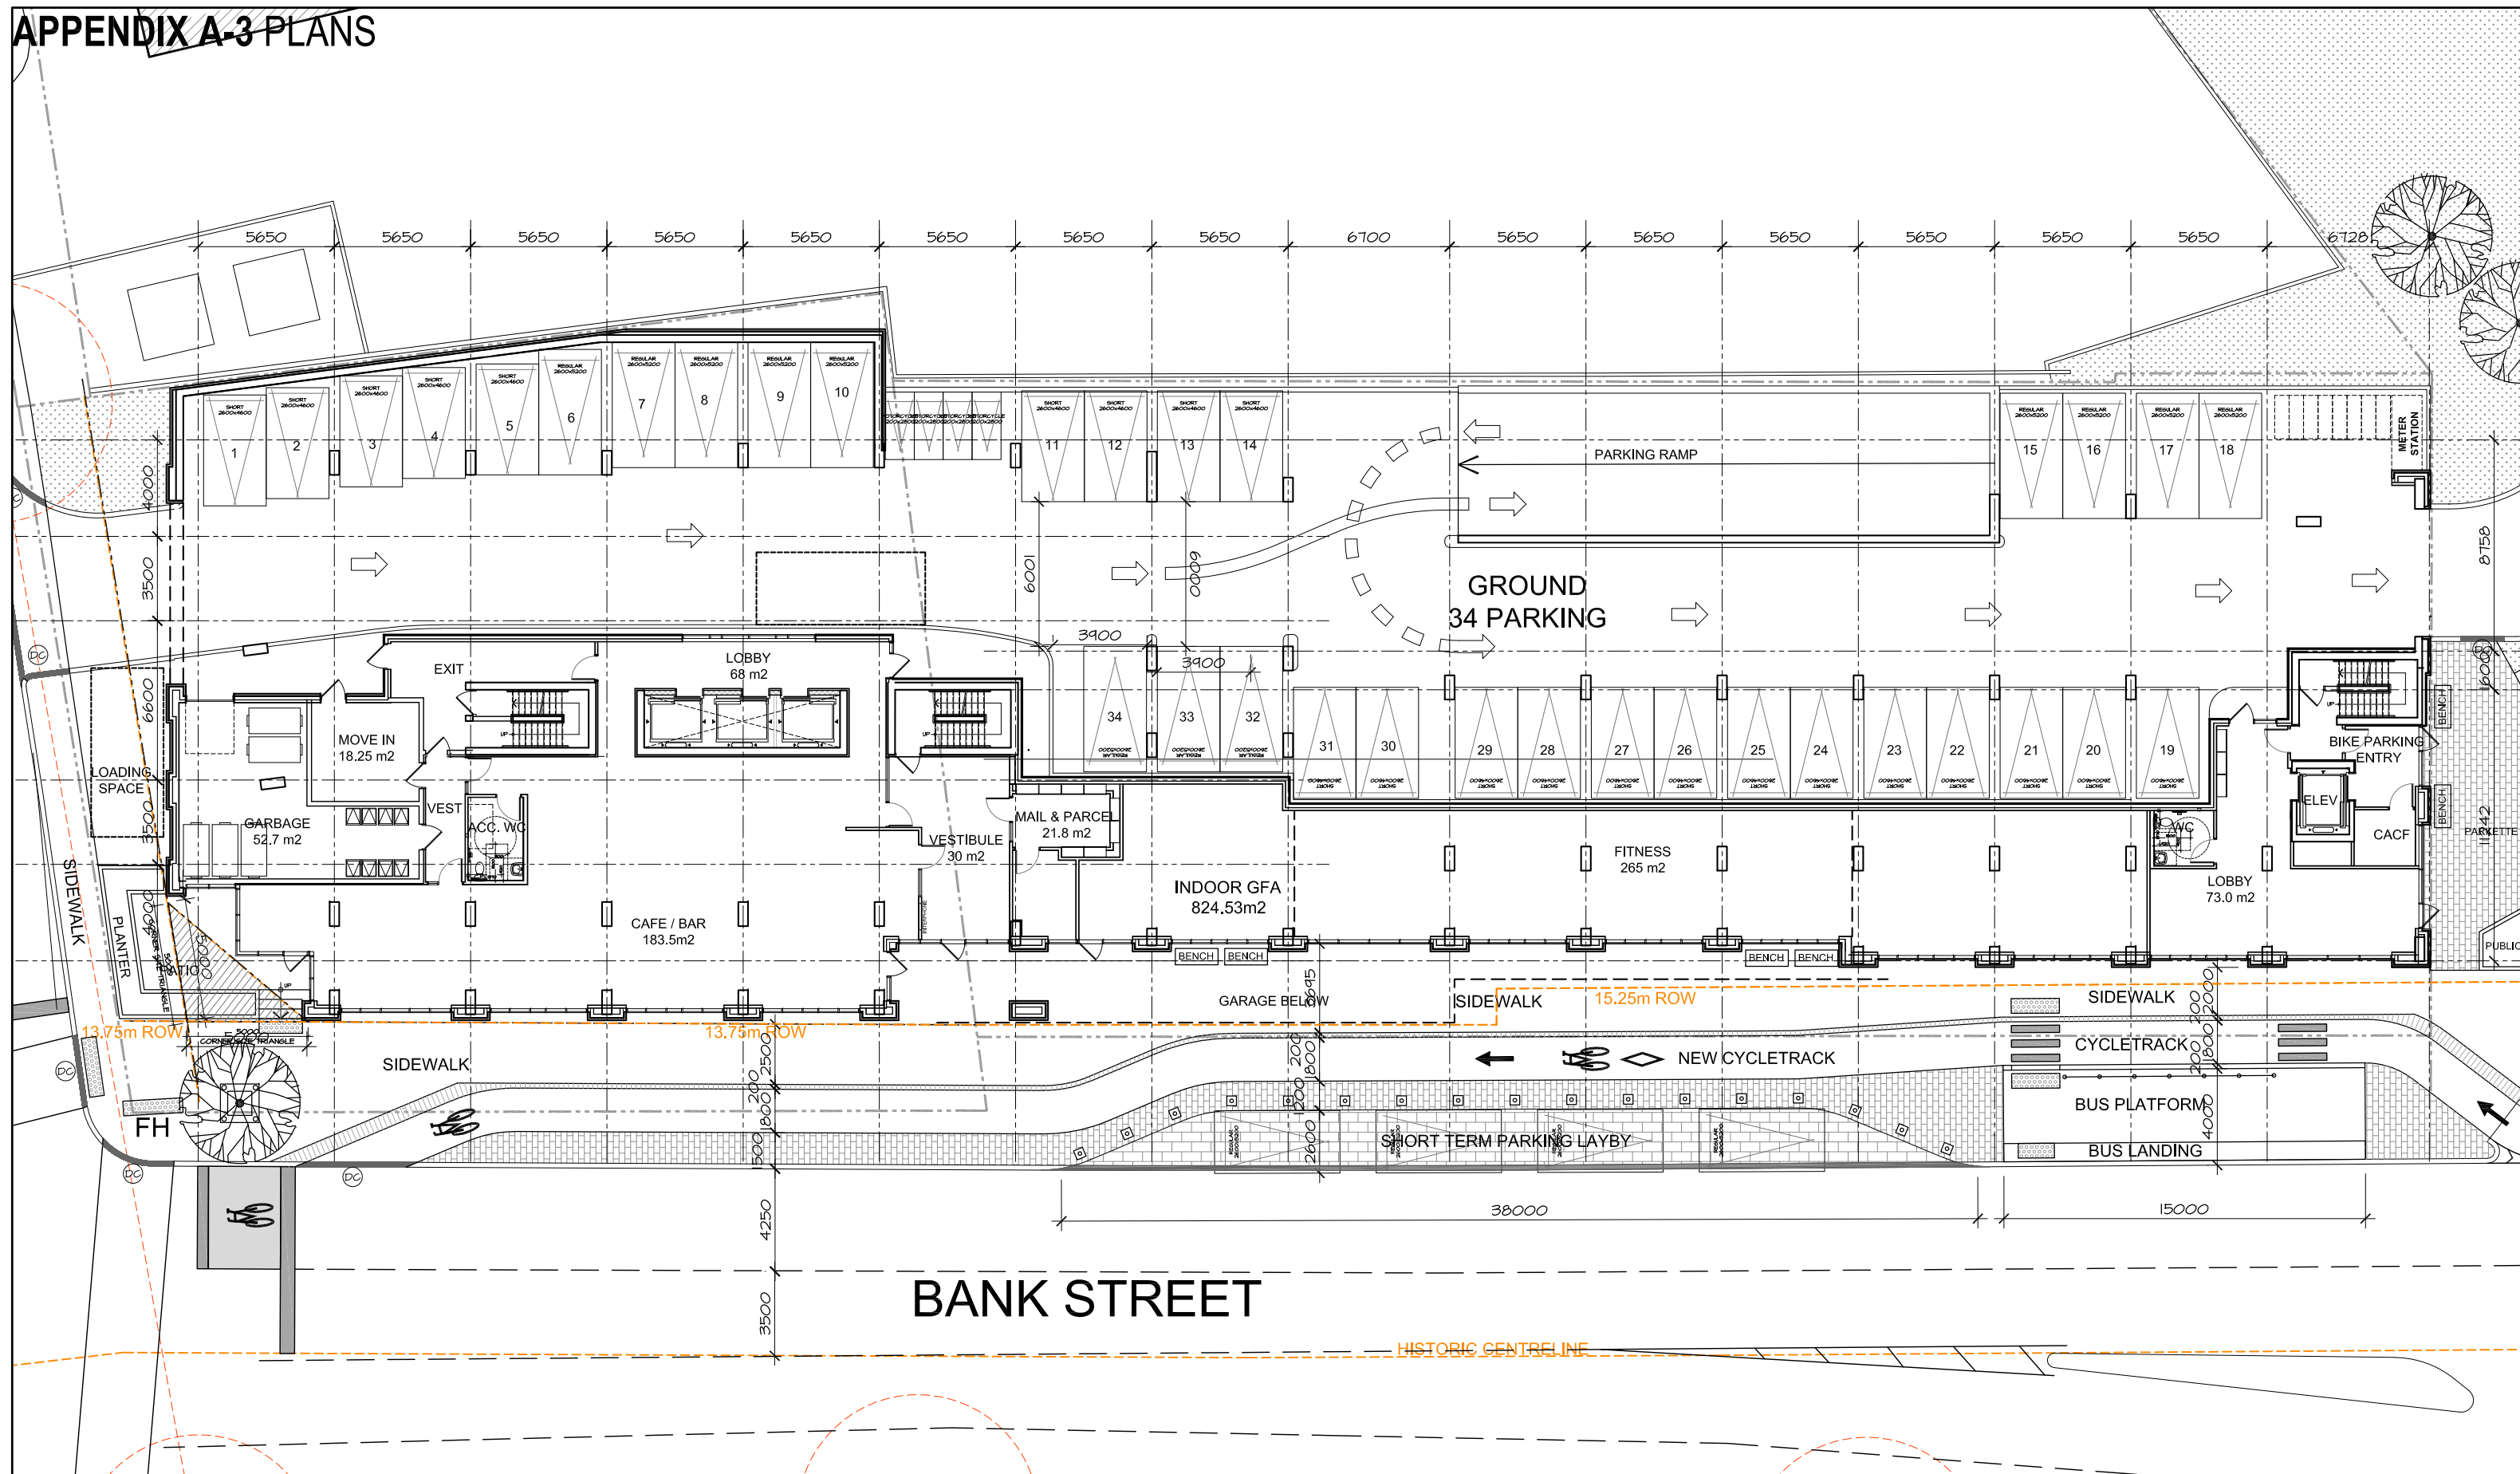


# APPENDIX A-4 PLANS

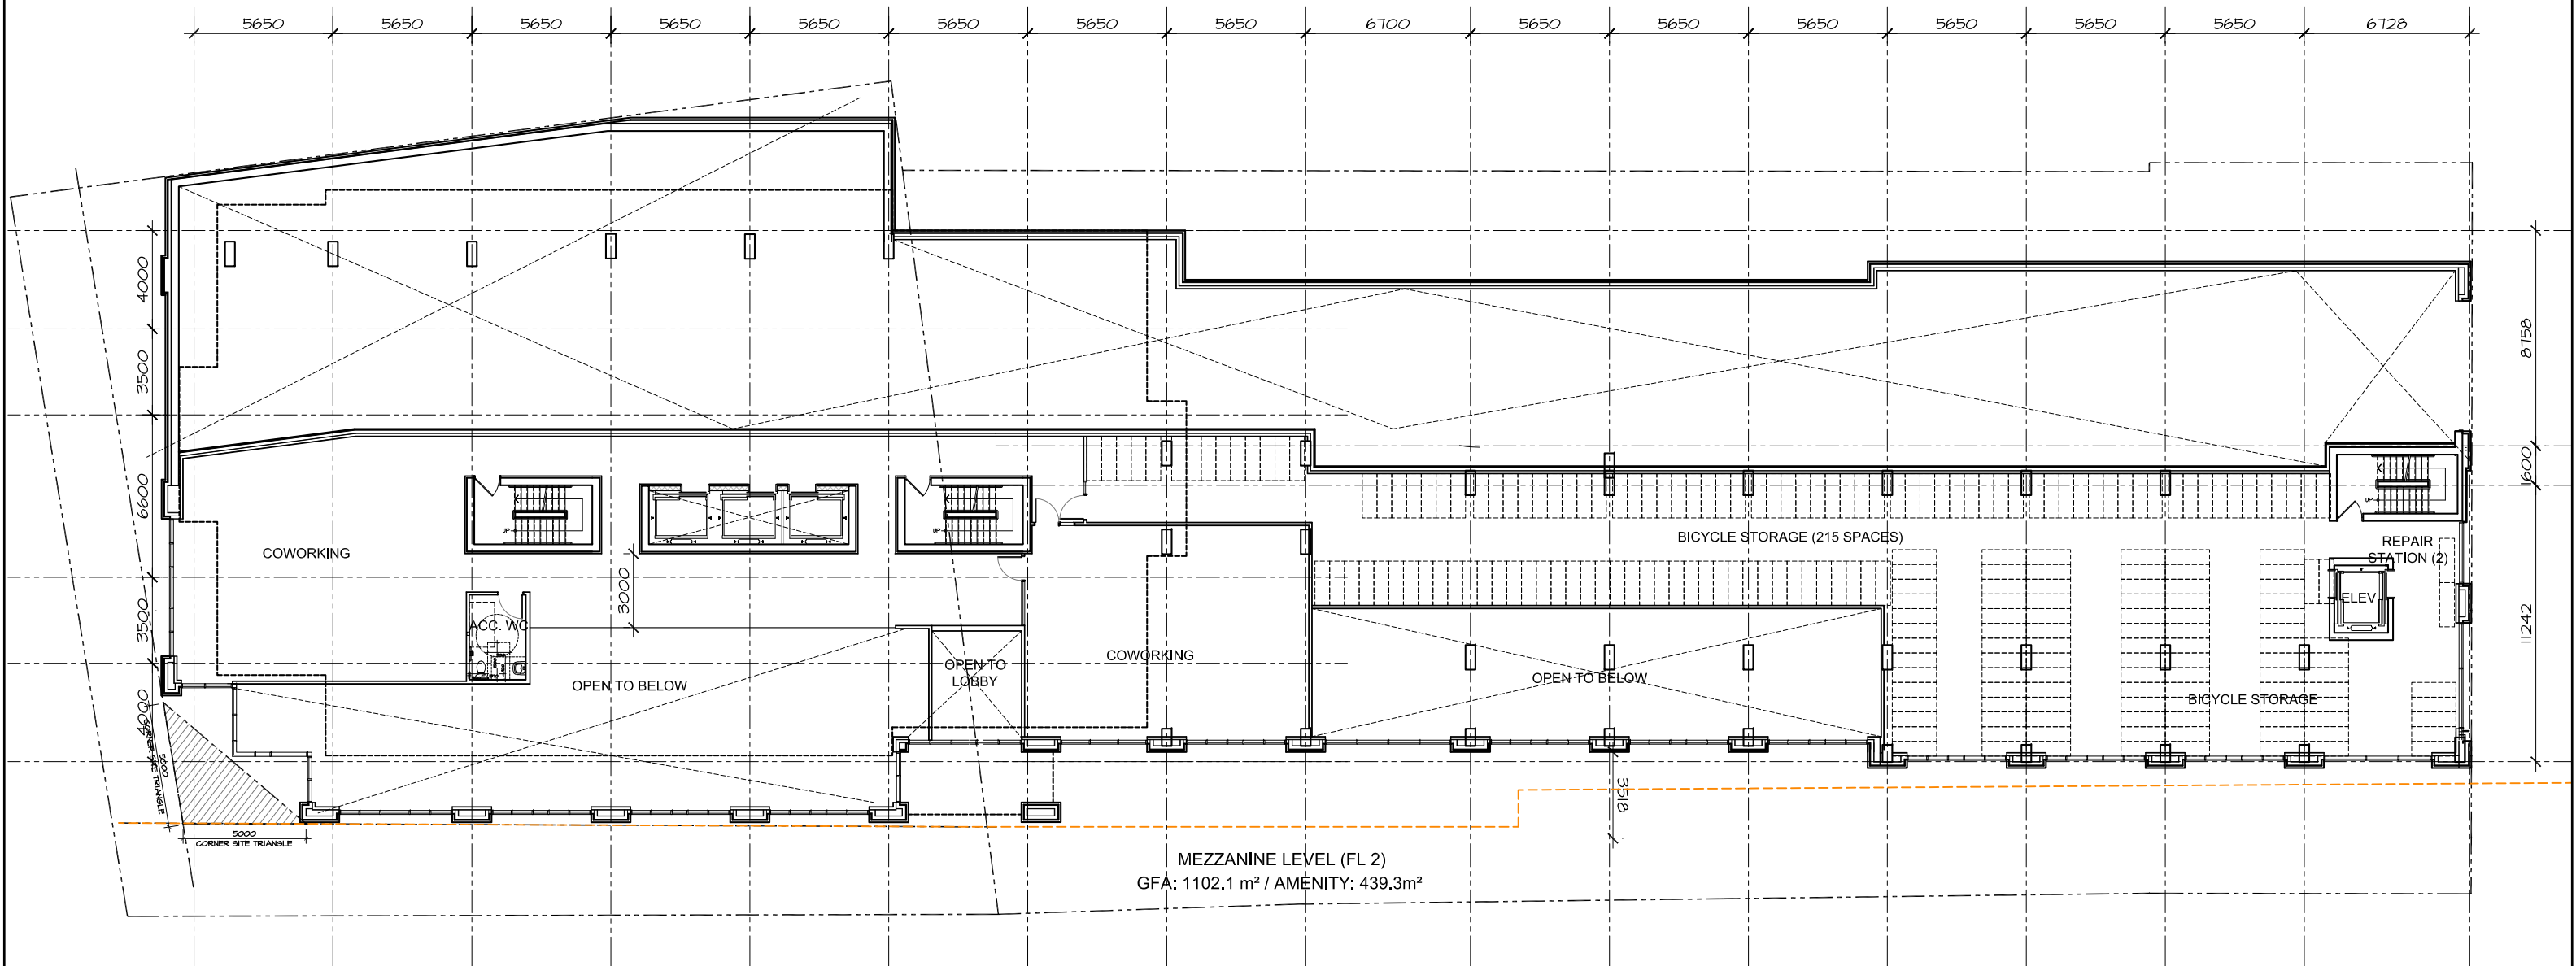


MEZZANINE LEVEL (FL 2)  
GFA: 1102.1 m<sup>2</sup> / AMENITY: 439.3m<sup>2</sup>

# APPENDIX A-5 PLANS

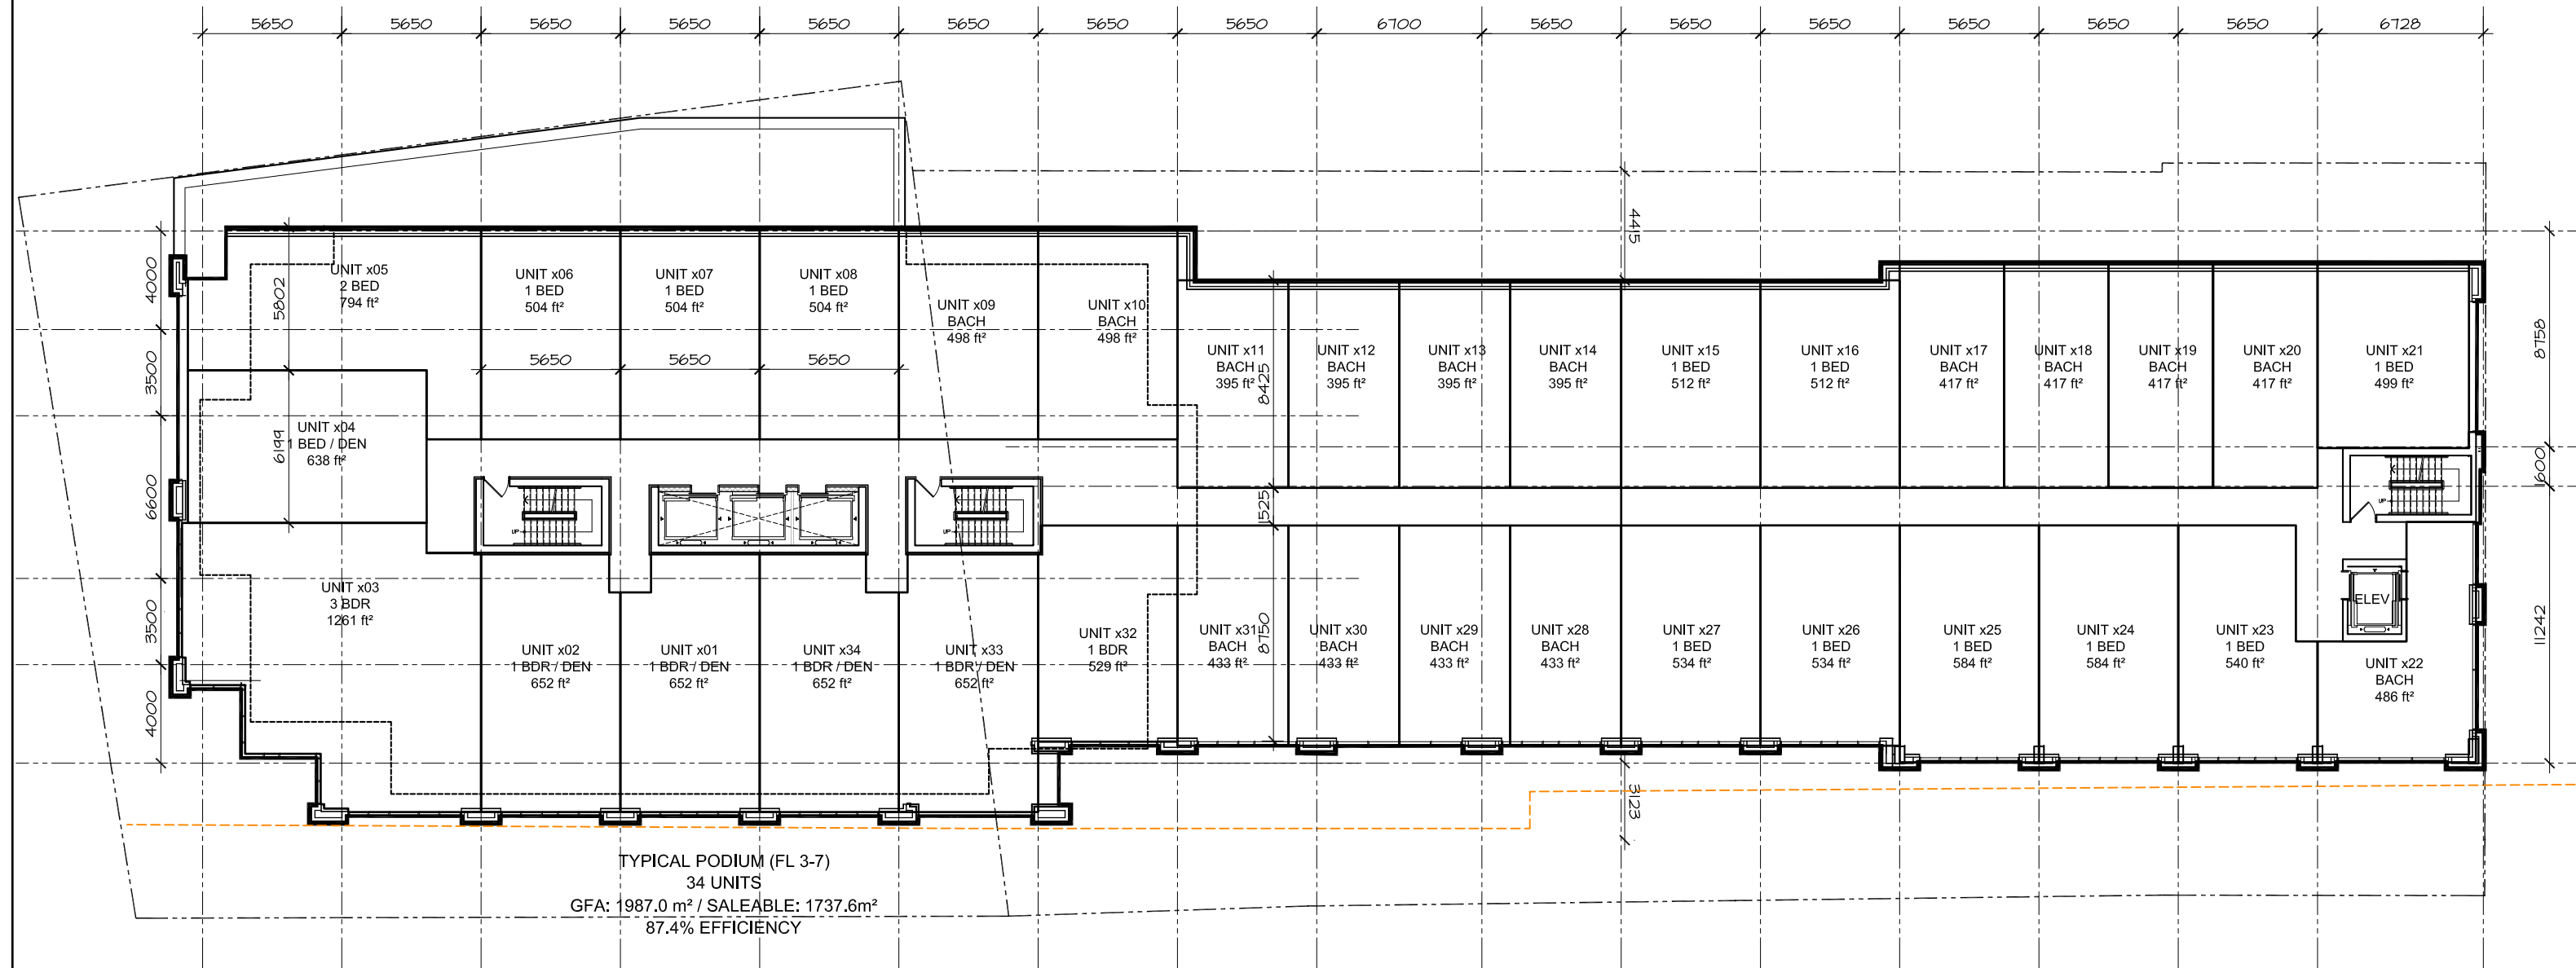


# APPENDIX A-6 PLANS

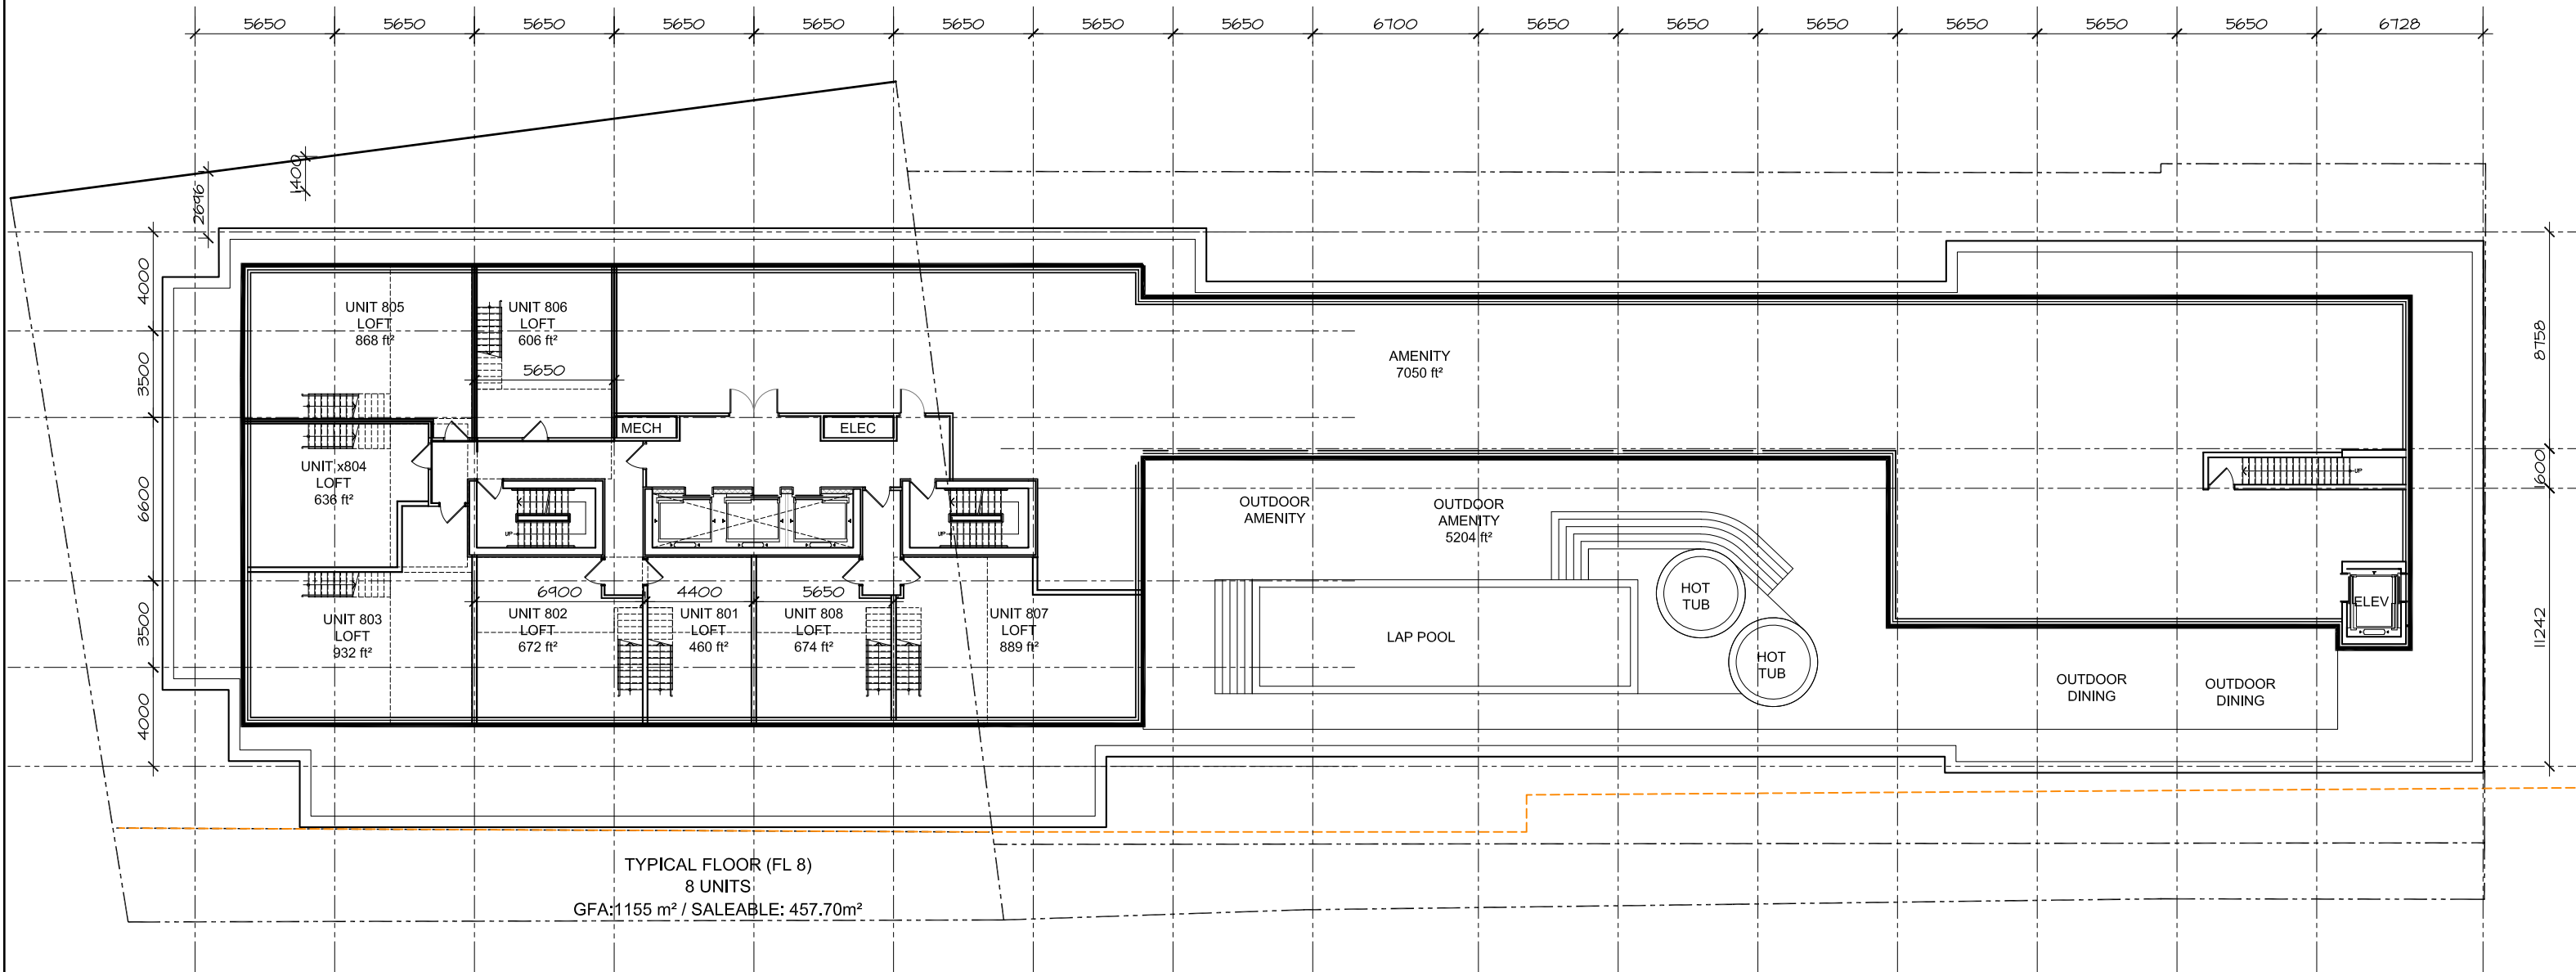



# APPENDIX A-7 PLANS

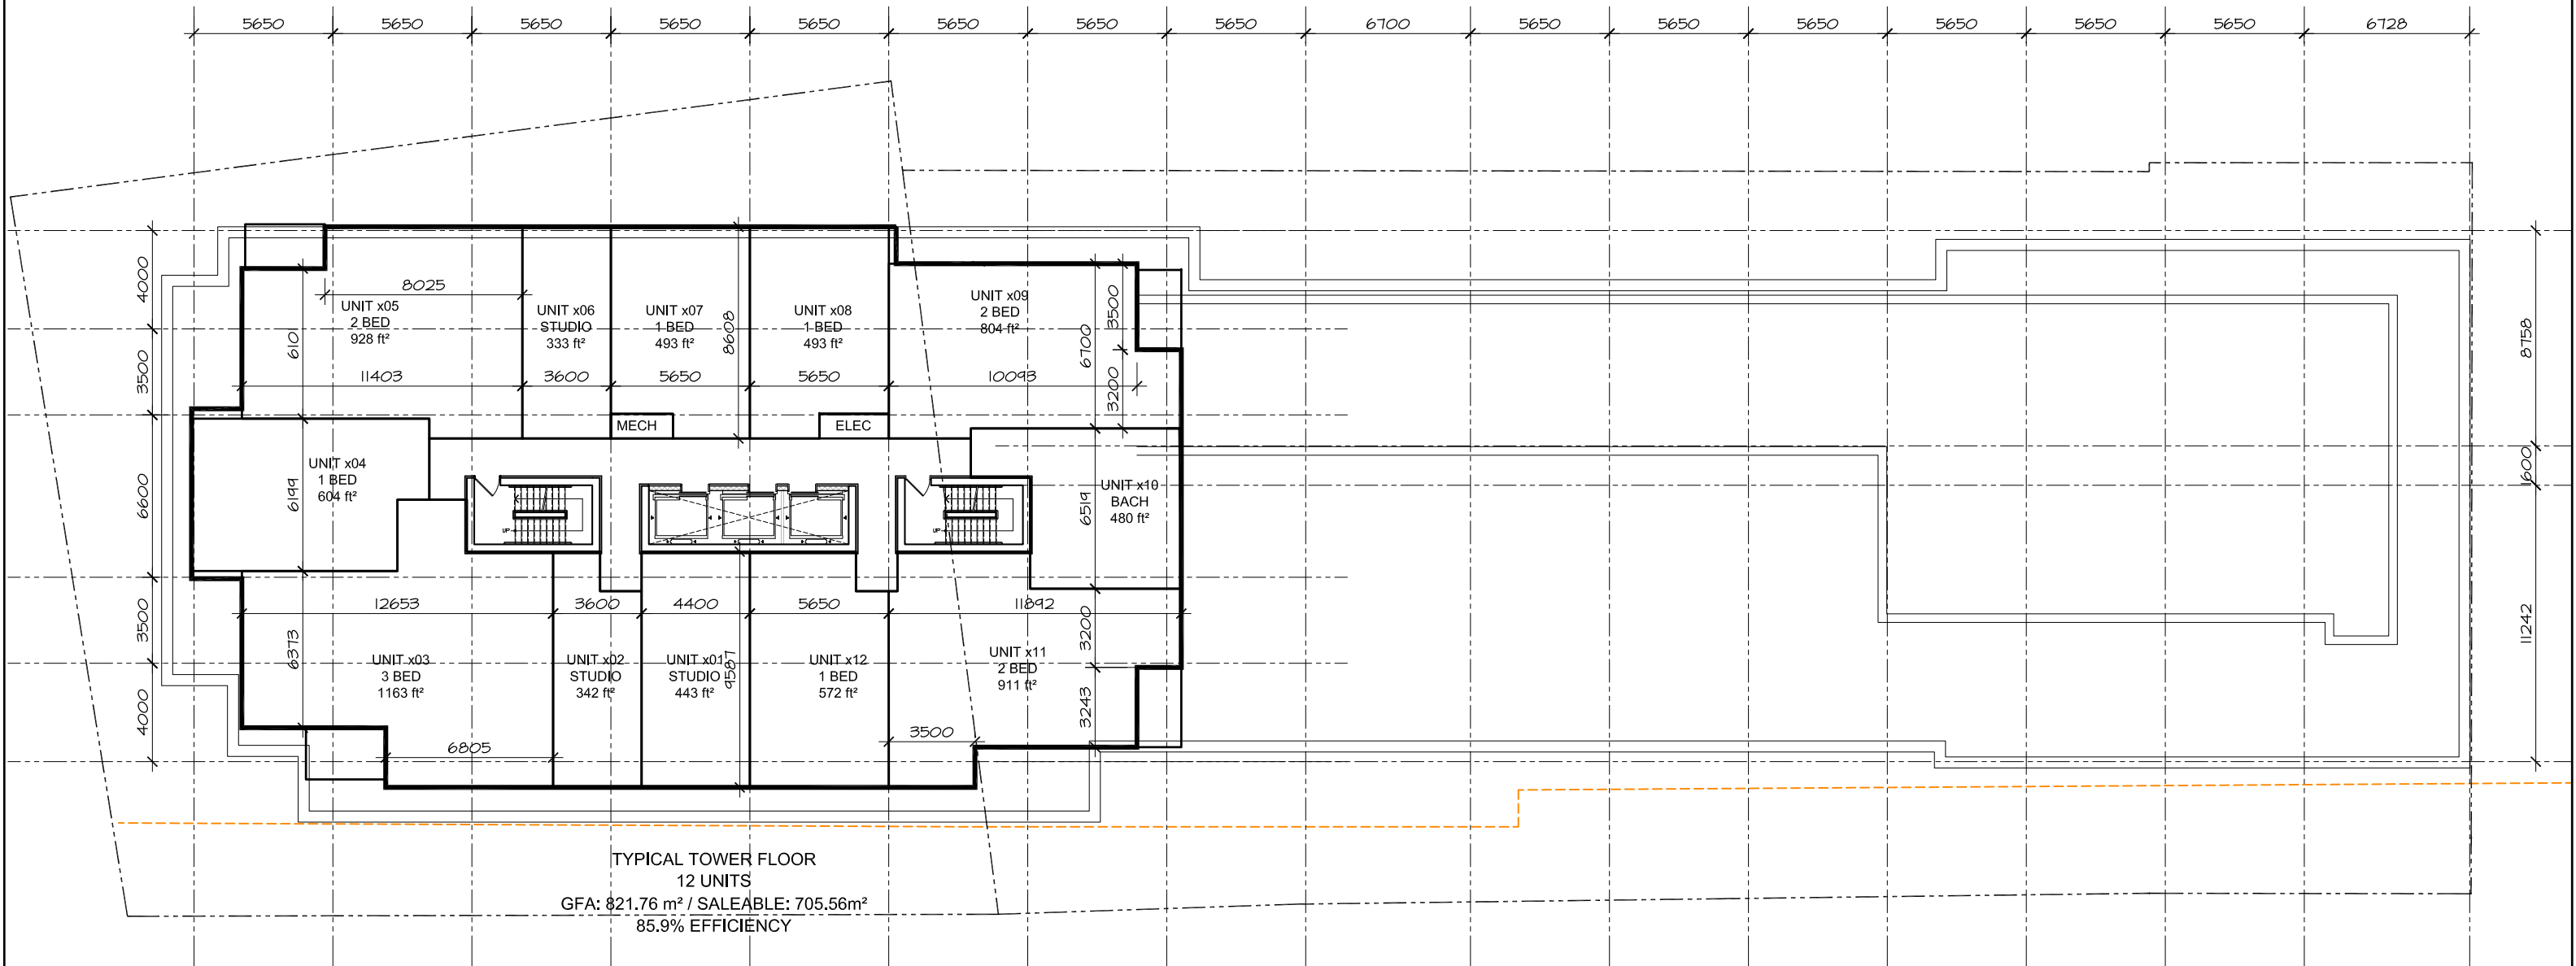

# APPENDIX A-8 PLANS

