




SHADOW ANALYSIS - MARCH

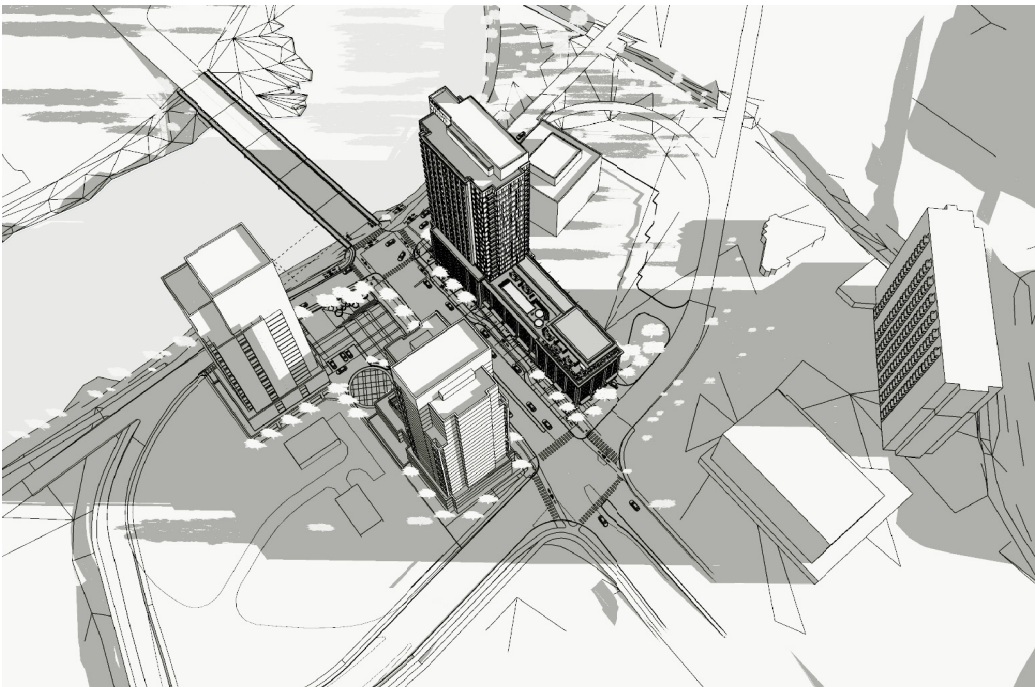


MARCH 20 - 8AM

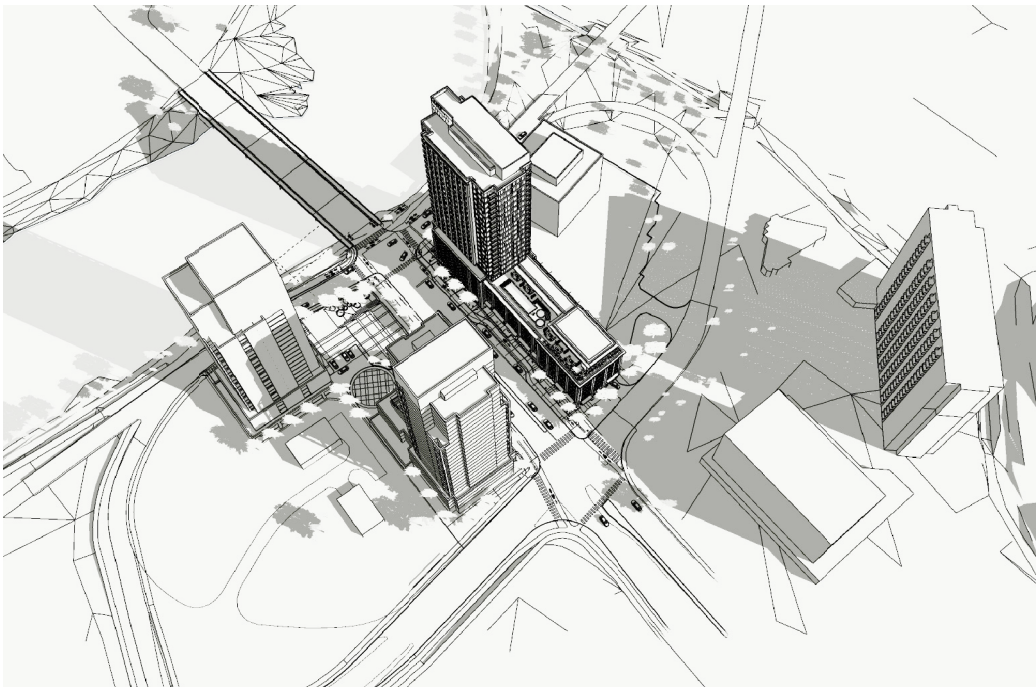


MARCH 20 - 10AM

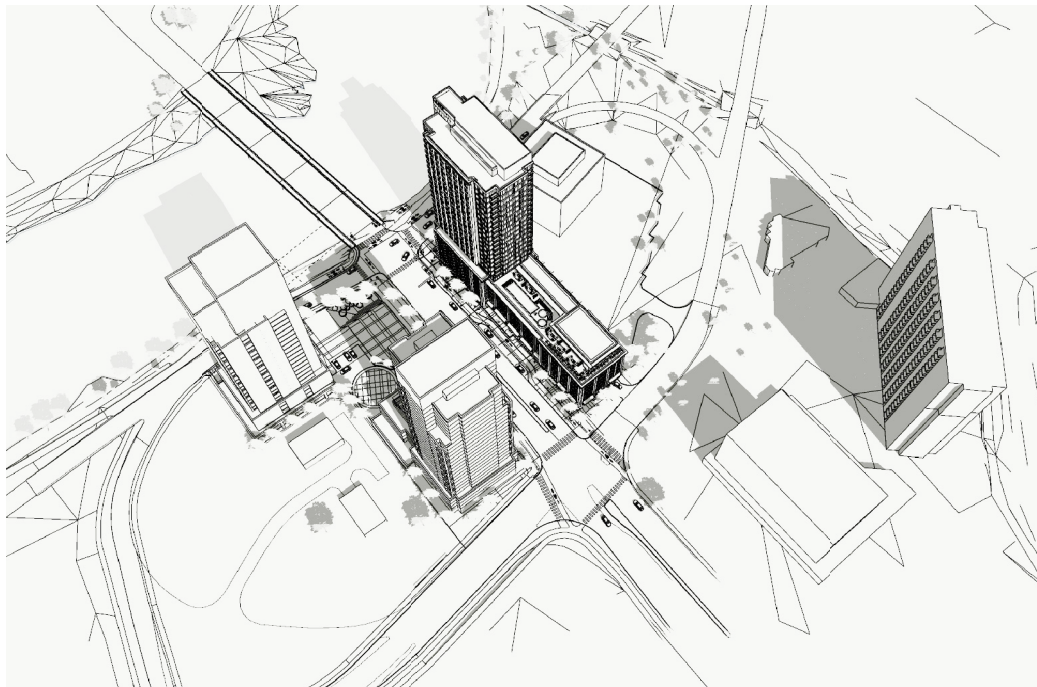


MARCH 20 - NOON

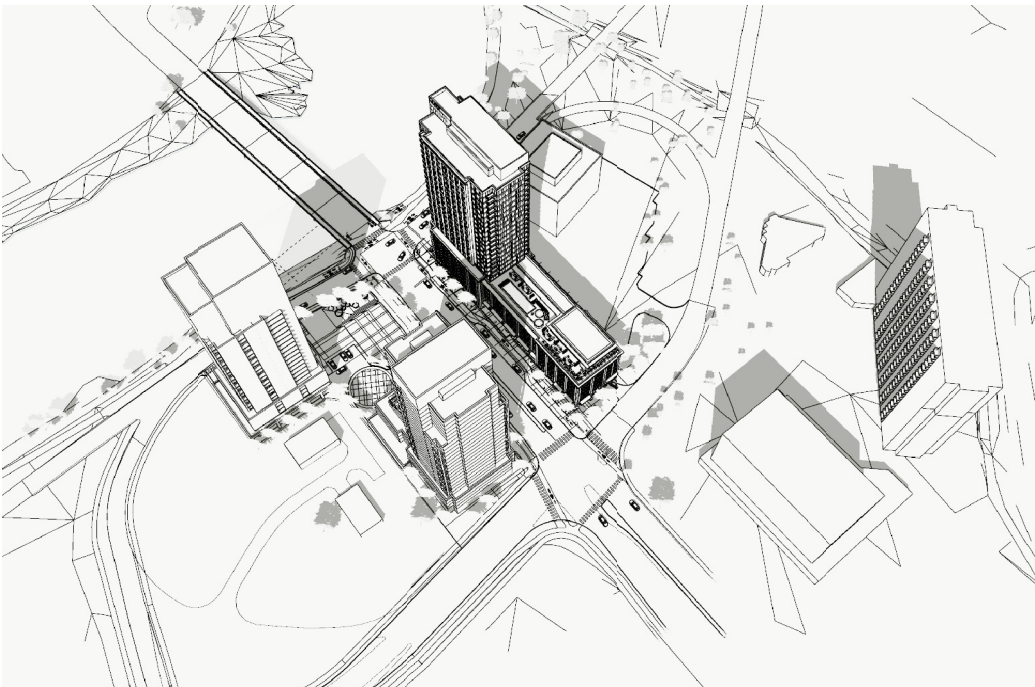

MARCH 20 - 2PM

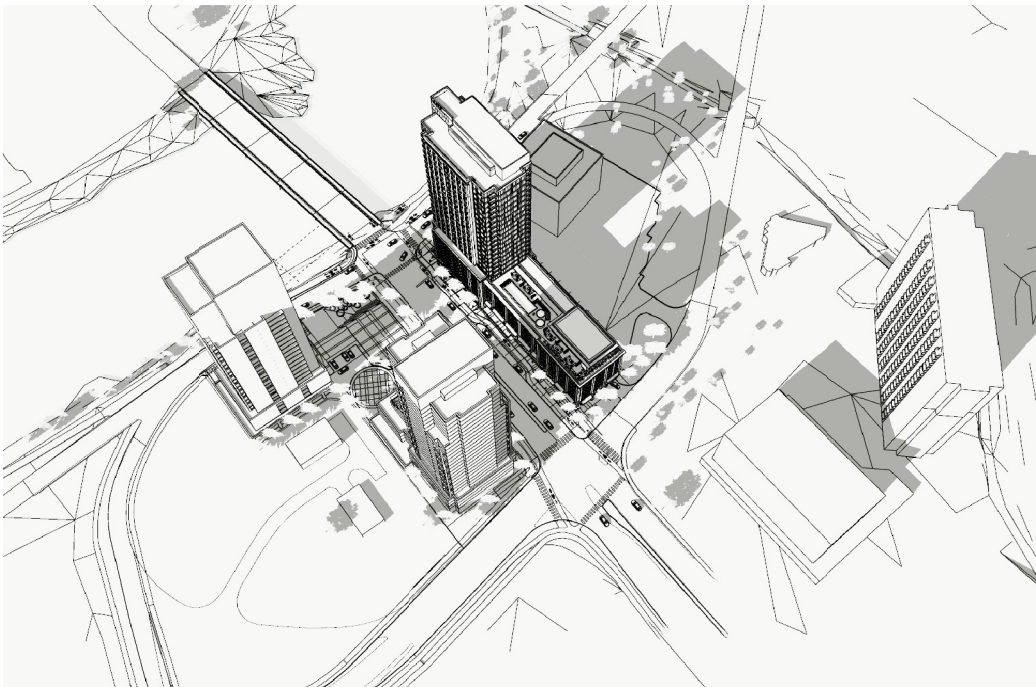

MARCH 20 - 4PM

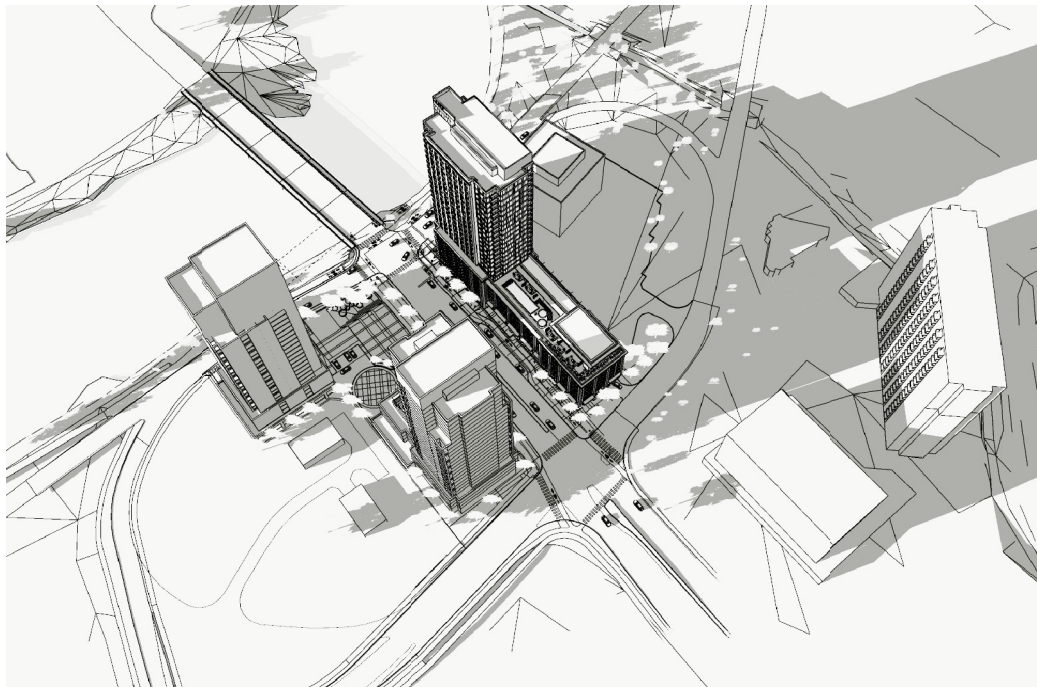


MARCH 20 - 6PM


SUNRISE: 7:05 AM
SUNSET: 7.16 PM




SHADOW ANALYSIS - JUNE

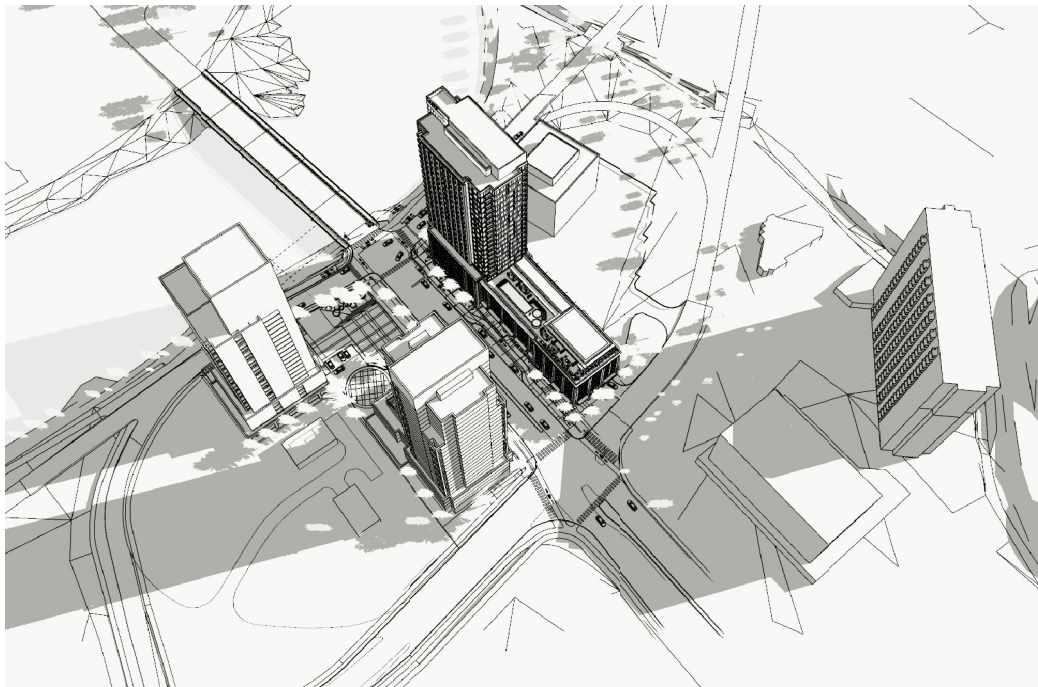


JUNE 21 - 8AM

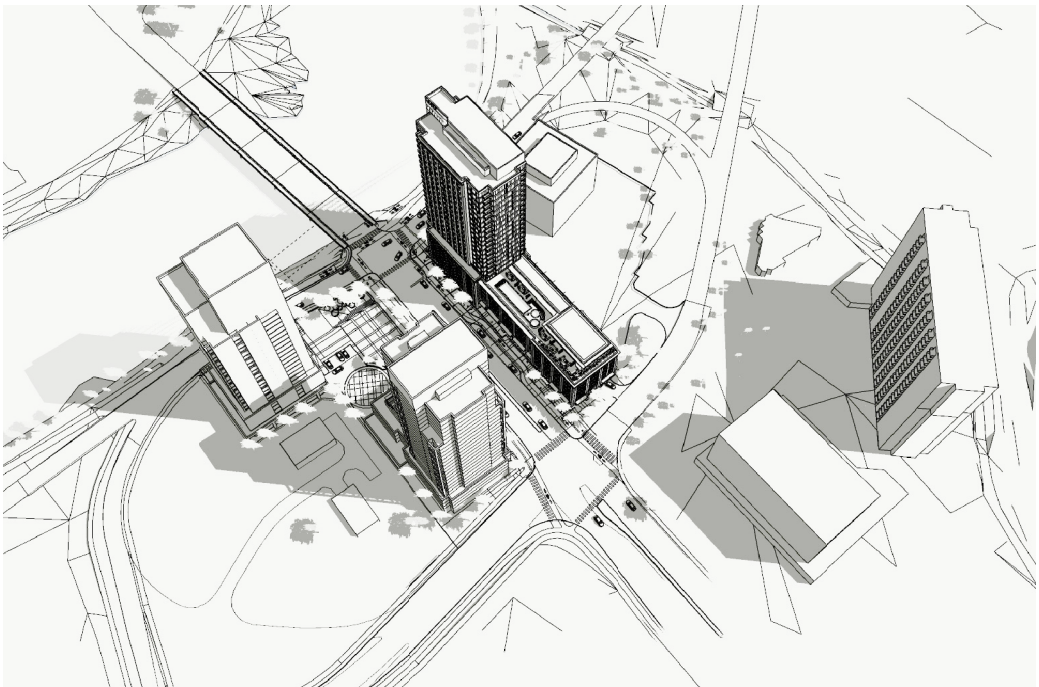


JUNE 21 - 10AM

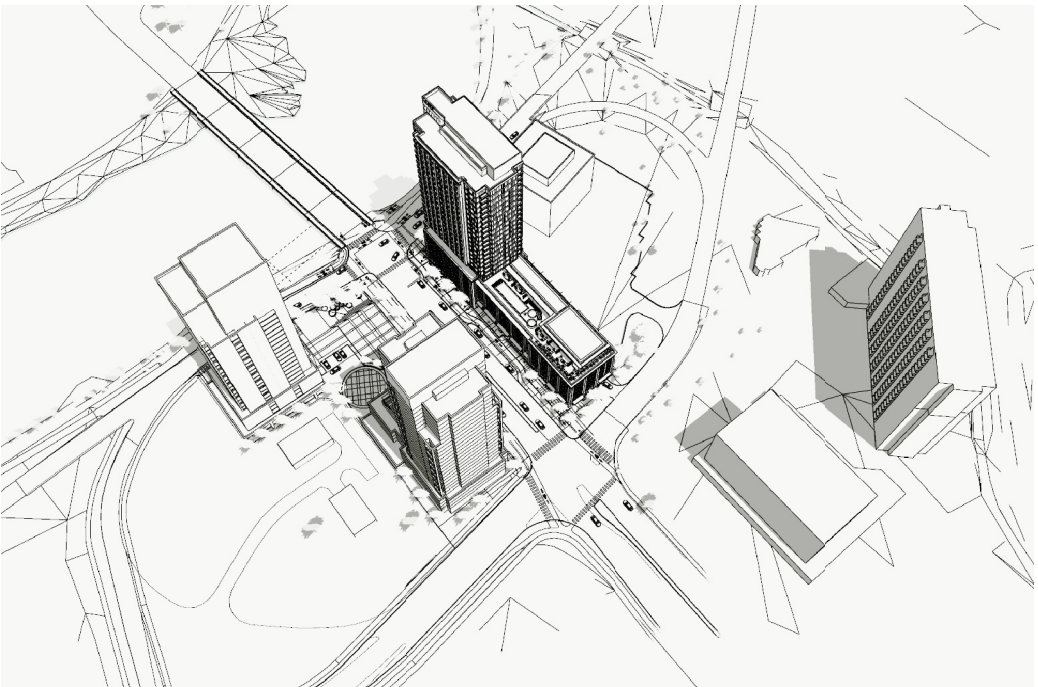


JUNE 21 - NOON

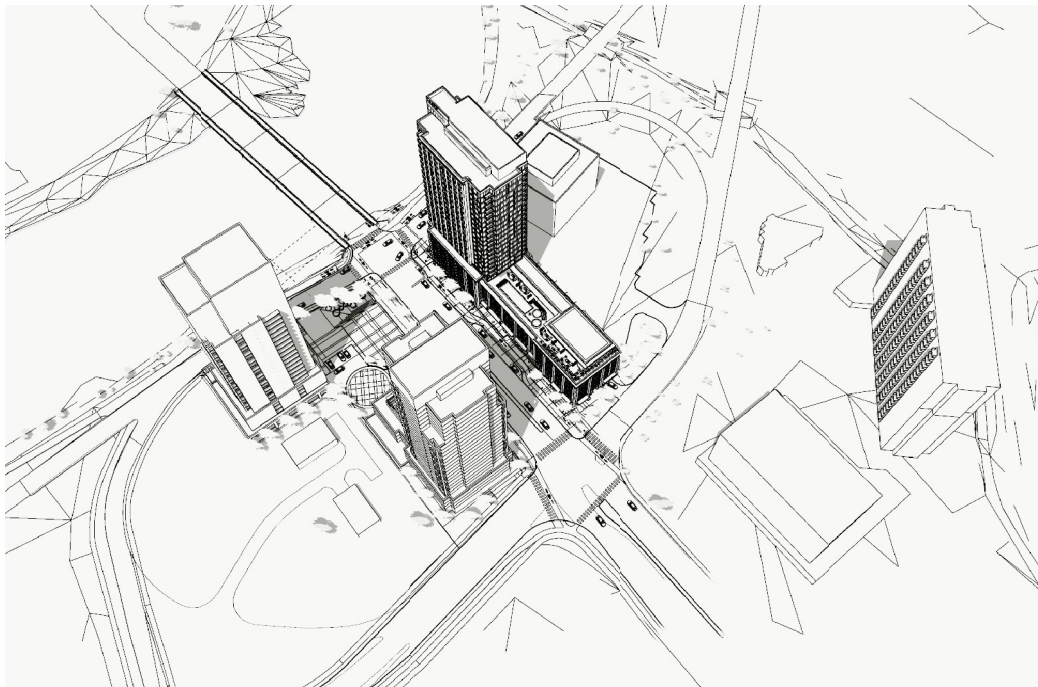

JUNE 21 - 2PM

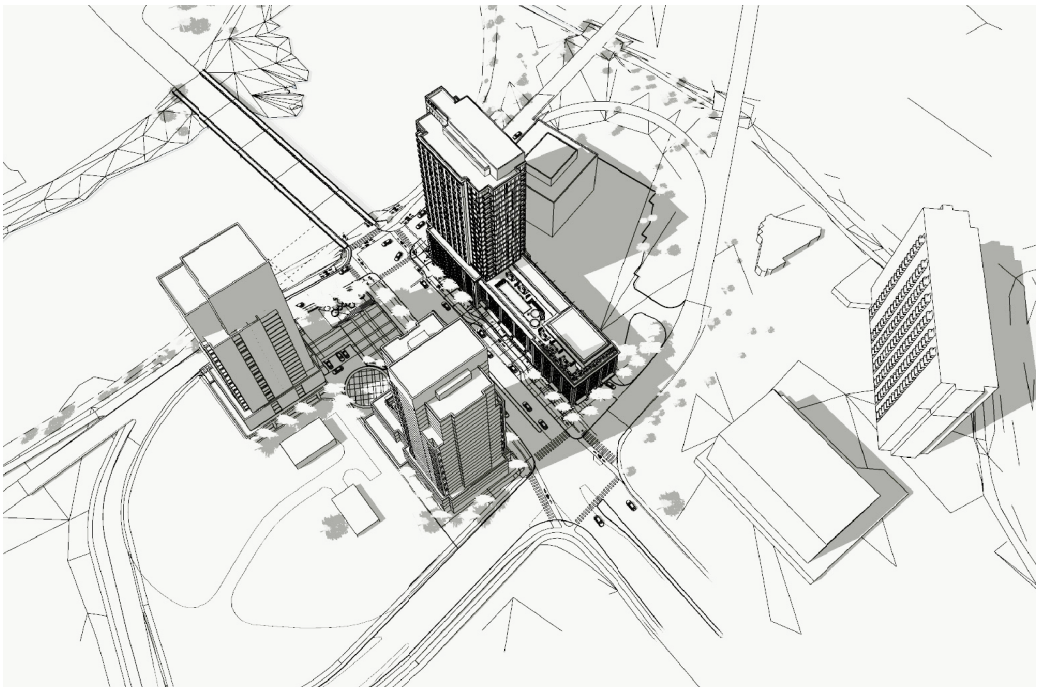

JUNE 21 - 4PM

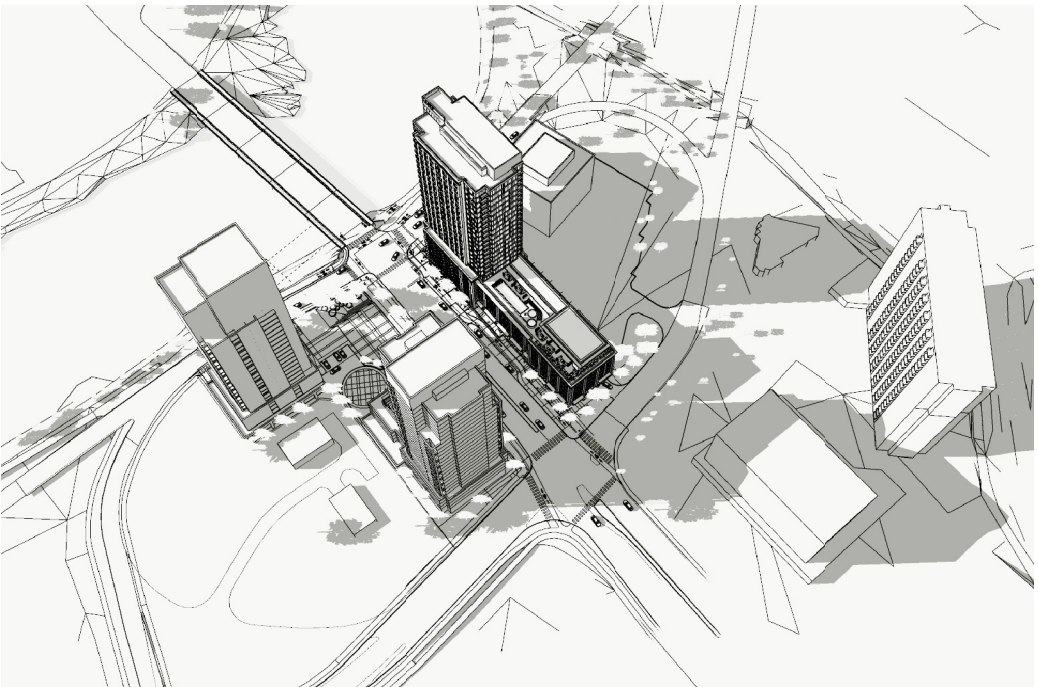


JUNE 21 - 6PM


SUNRISE: 5:14 AM
SUNSET: 8.55 PM




SHADOW ANALYSIS - DEC

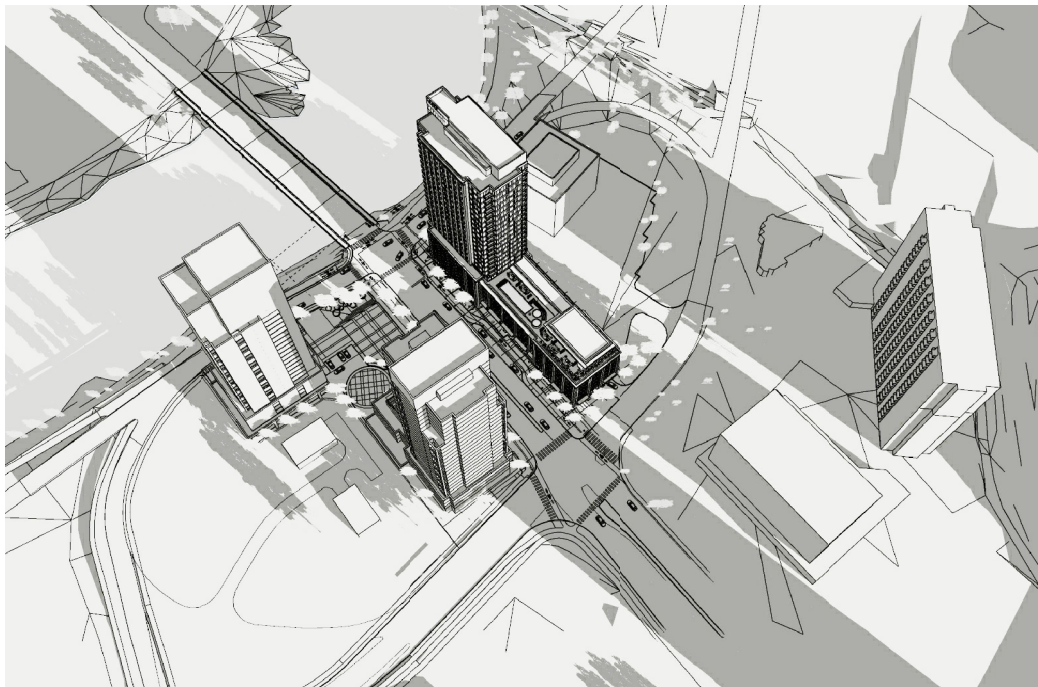


DEC 21 - 9AM

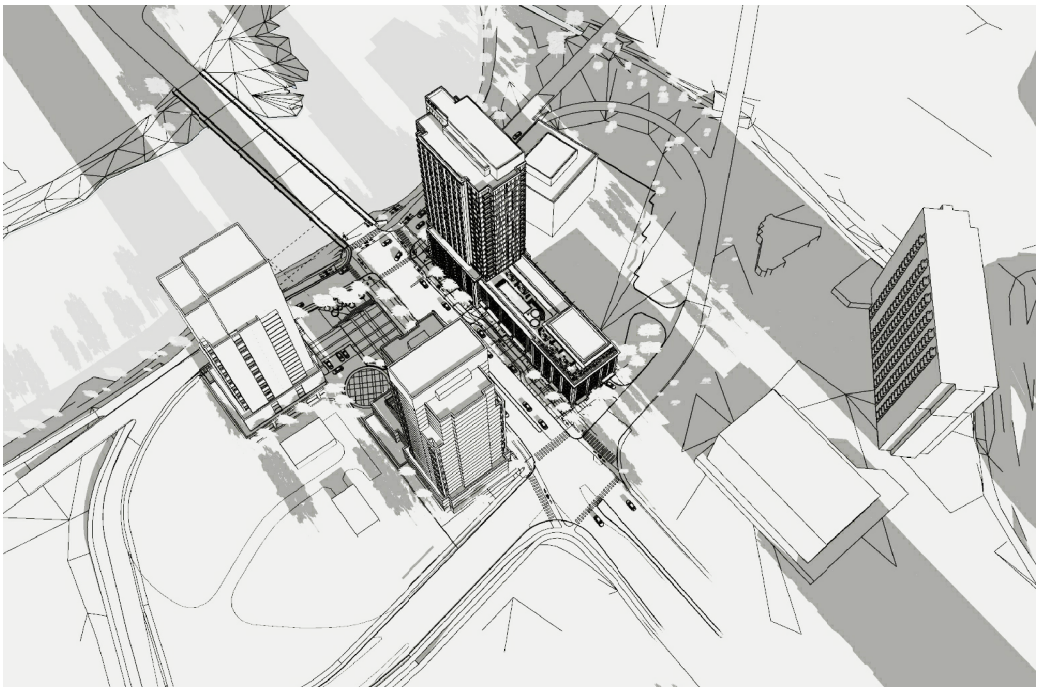


DEC 21 - 10AM

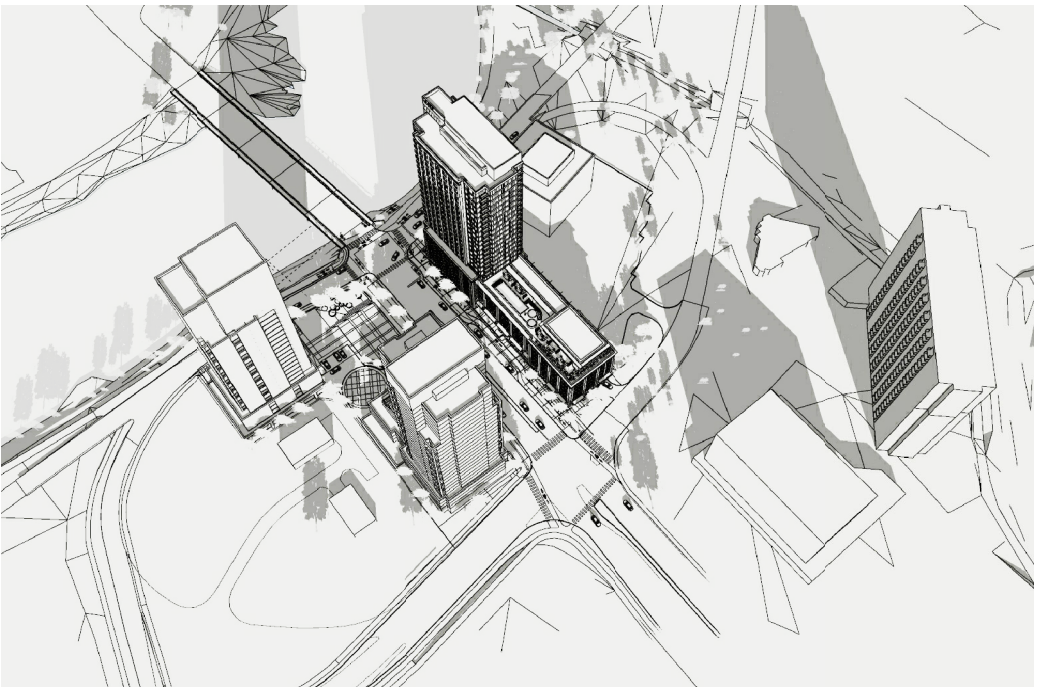

DEC 21 - NOON

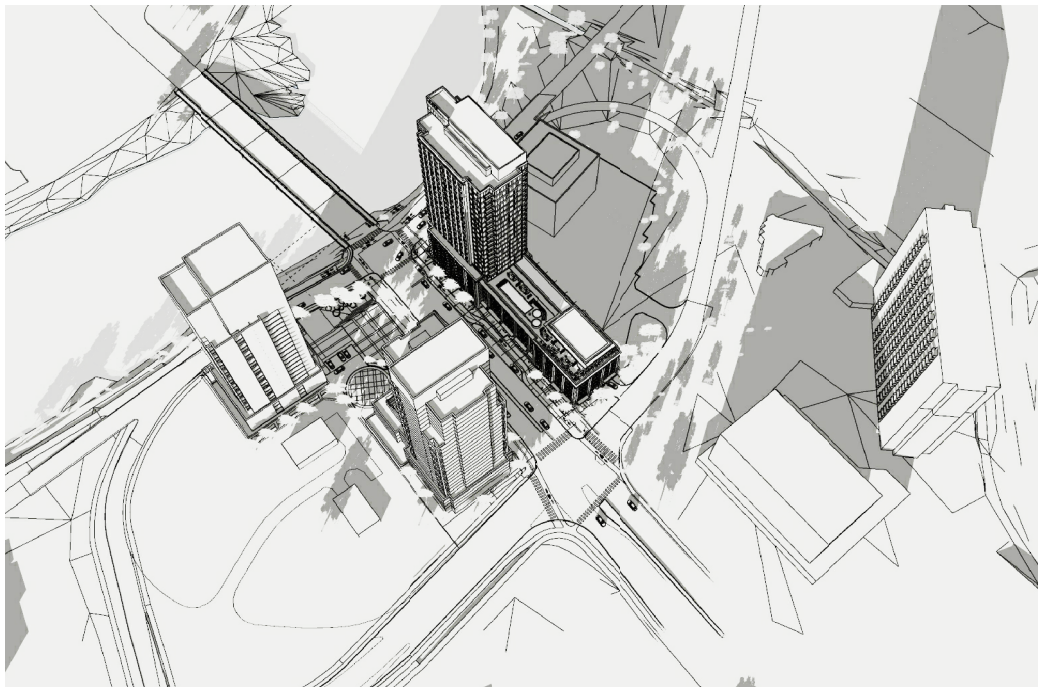

DEC 21 - 2PM

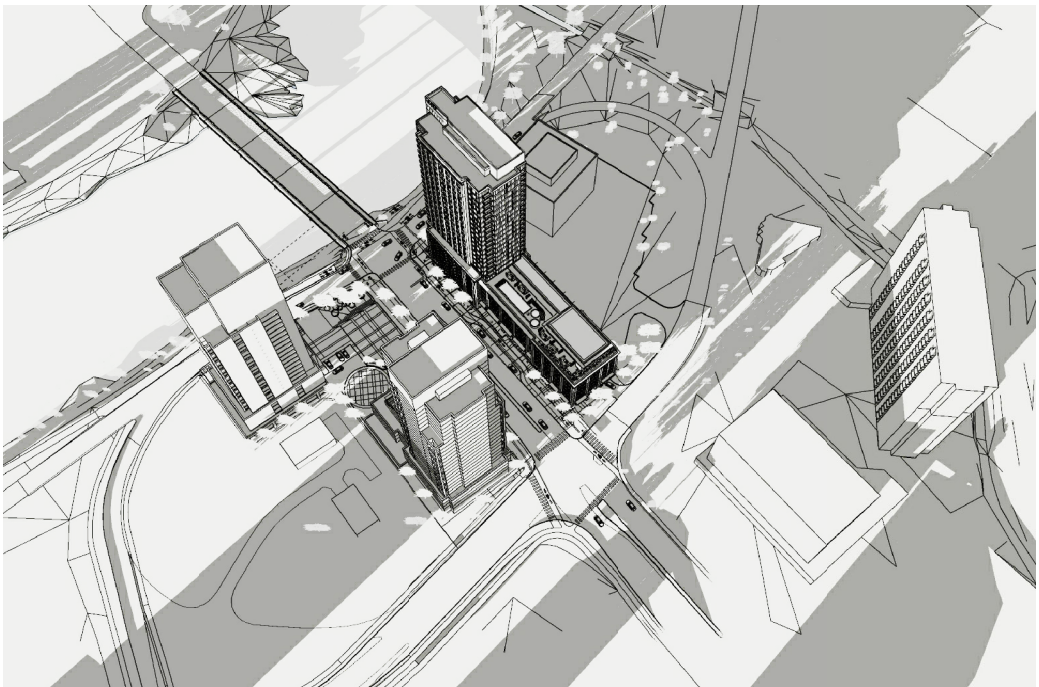

DEC 21 - 4PM



SUNRISE: 7:40- AM
SUNSET: 4.41 PM