


979 WELLINGTON STREET WEST.



979 WELLINGTON STREET WEST.




ML DEVCO

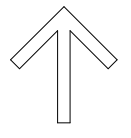







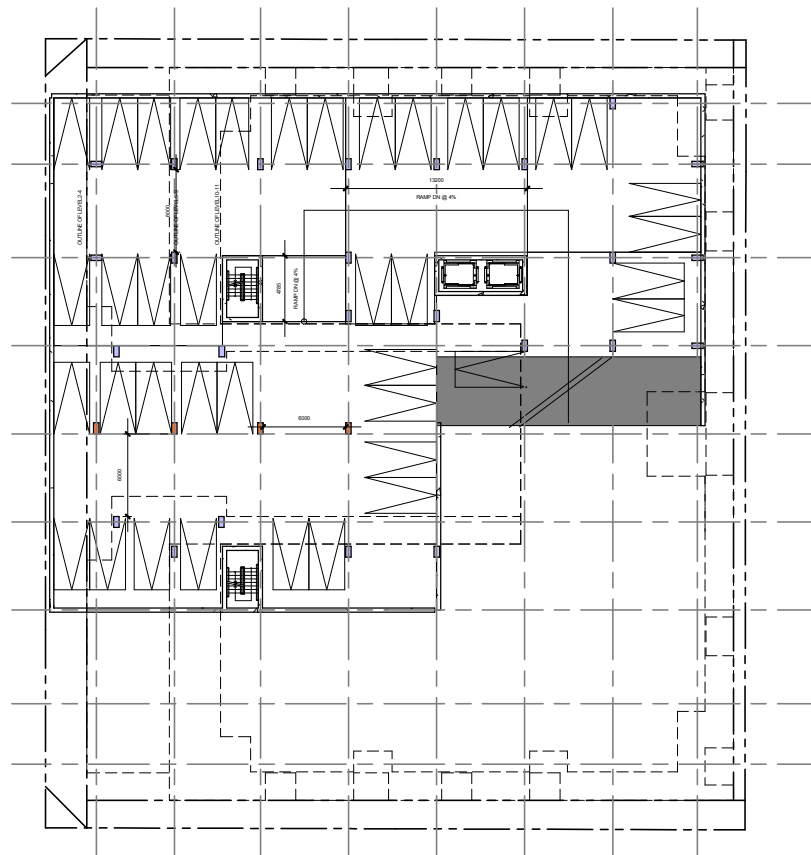


P2 FLOOR PLAN-DN

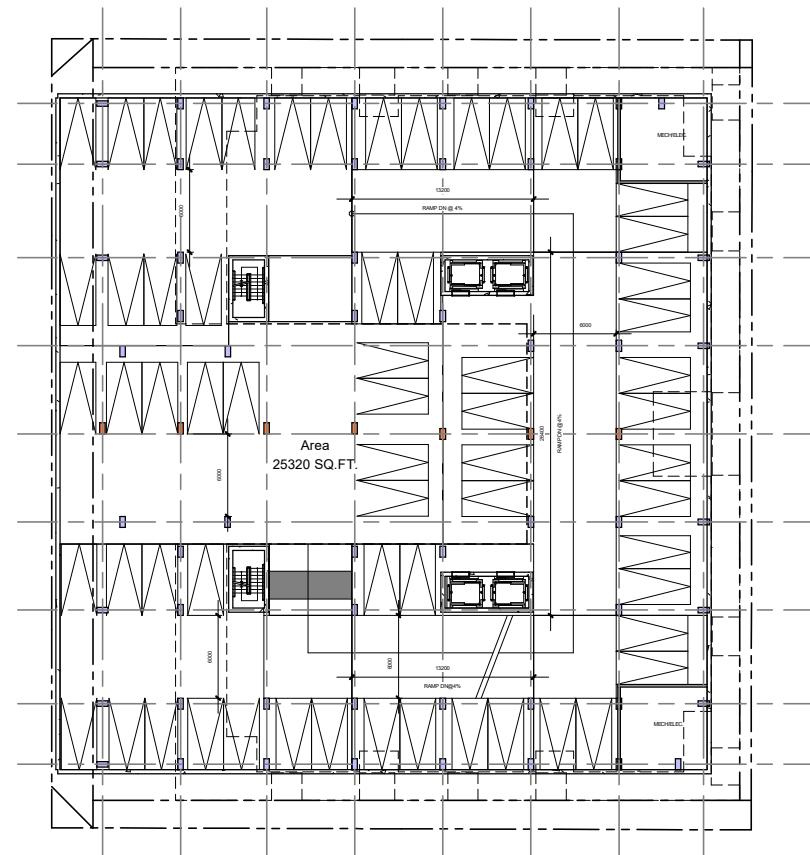

P2 FLOOR PLAN-UP

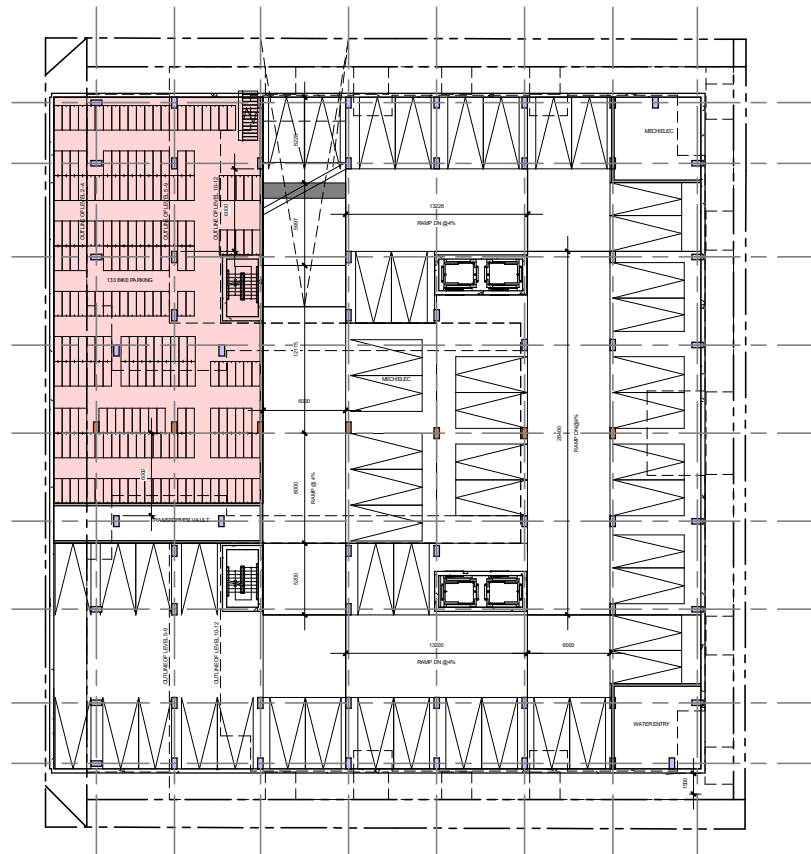


P1 FLOOR PLAN

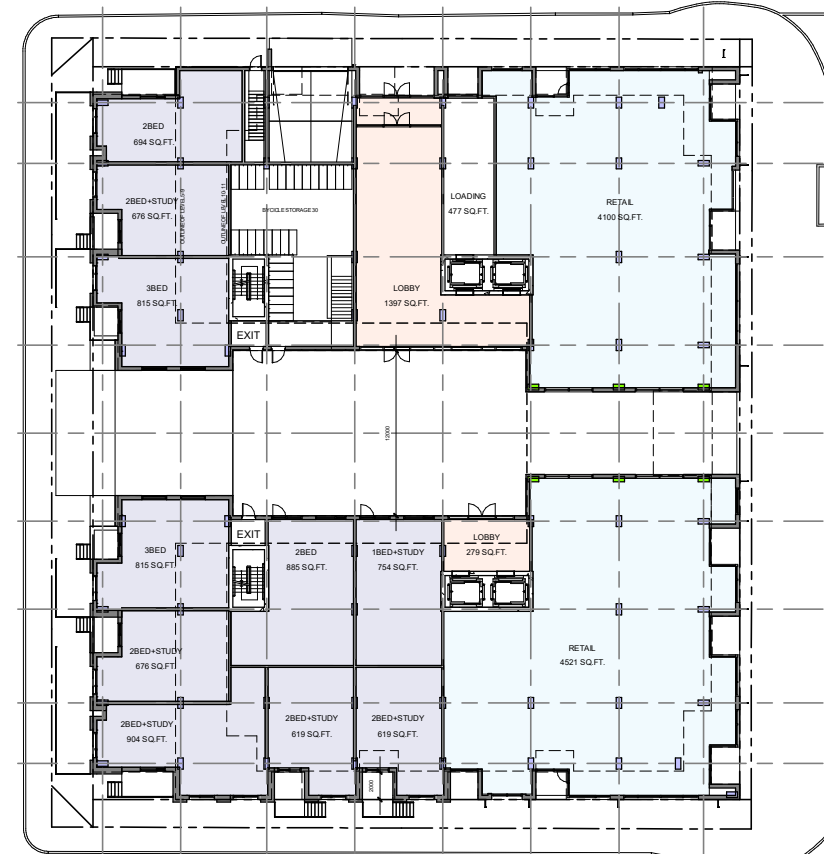

GROUND FLOOR PLAN



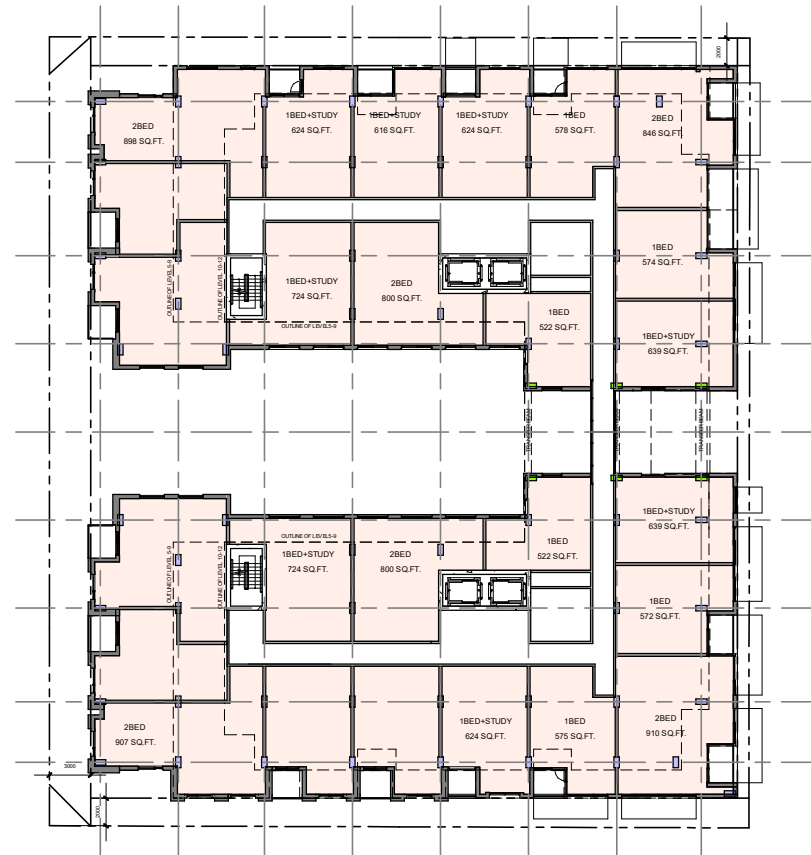


LEVEL 2 FLOOR PLAN



LEVEL 3 FLOOR PLAN




LEVEL 4 FLOOR PLAN

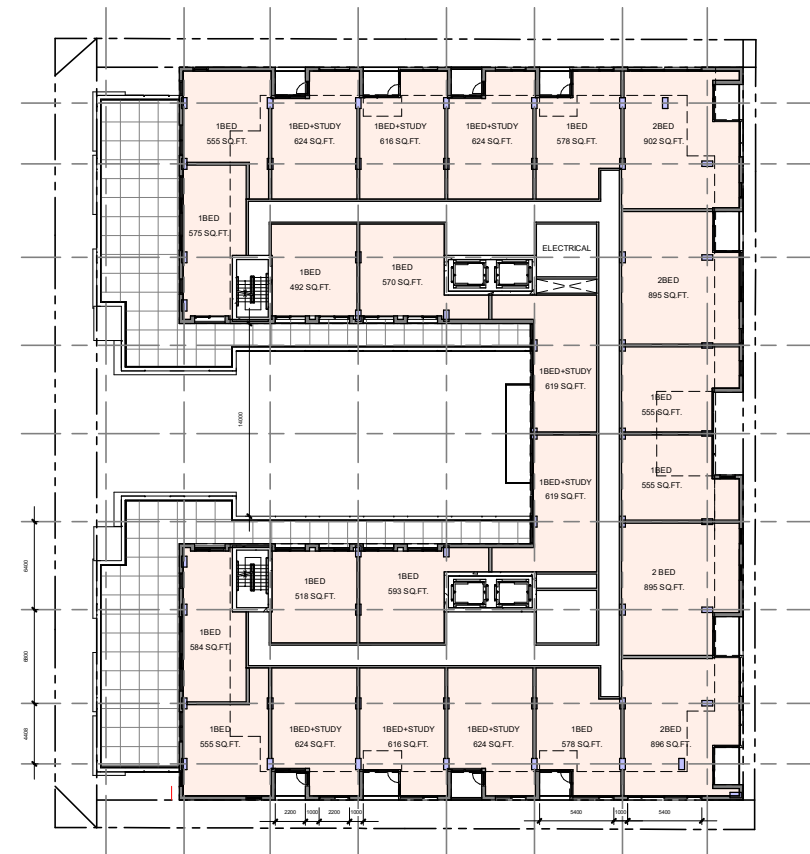


LEVEL 5-7 FLOOR PLAN




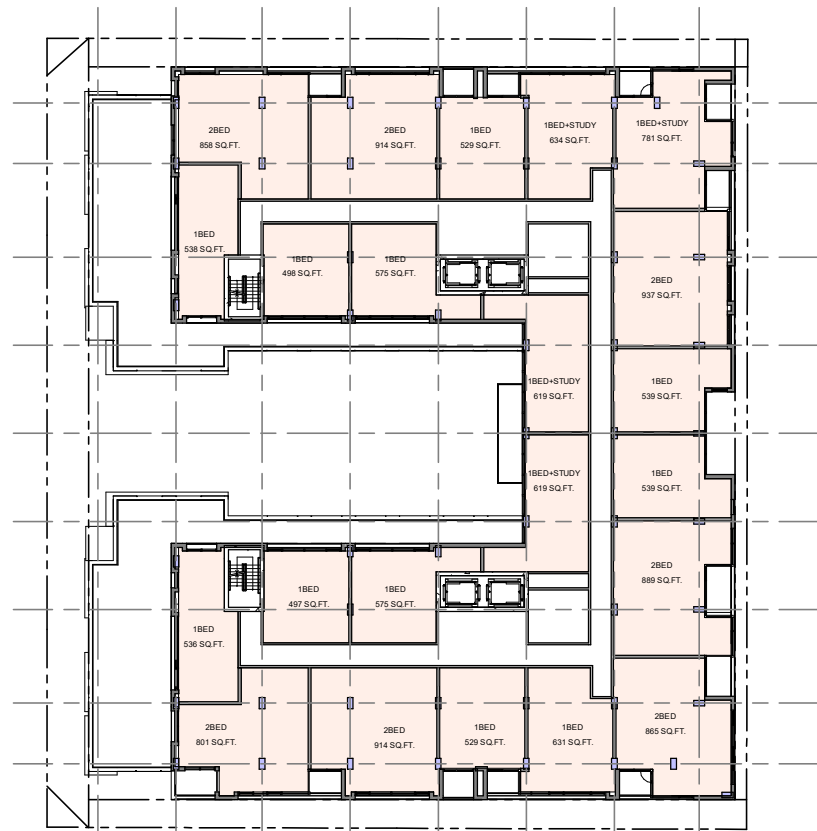


LEVEL 8-9 FLOOR PLAN

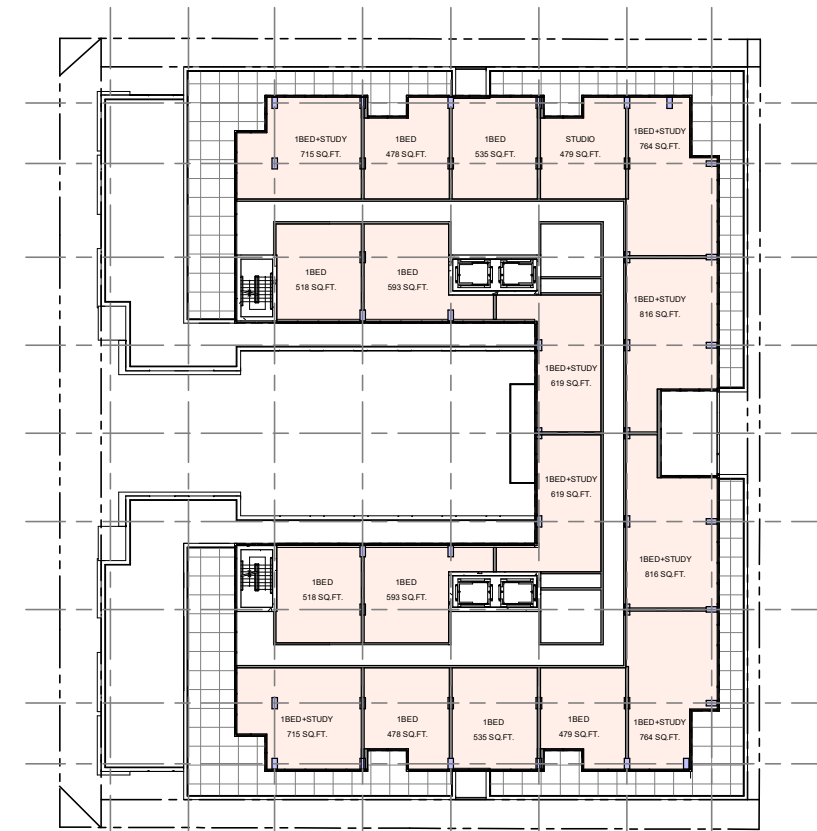

LEVEL 10-11 FLOOR PLAN


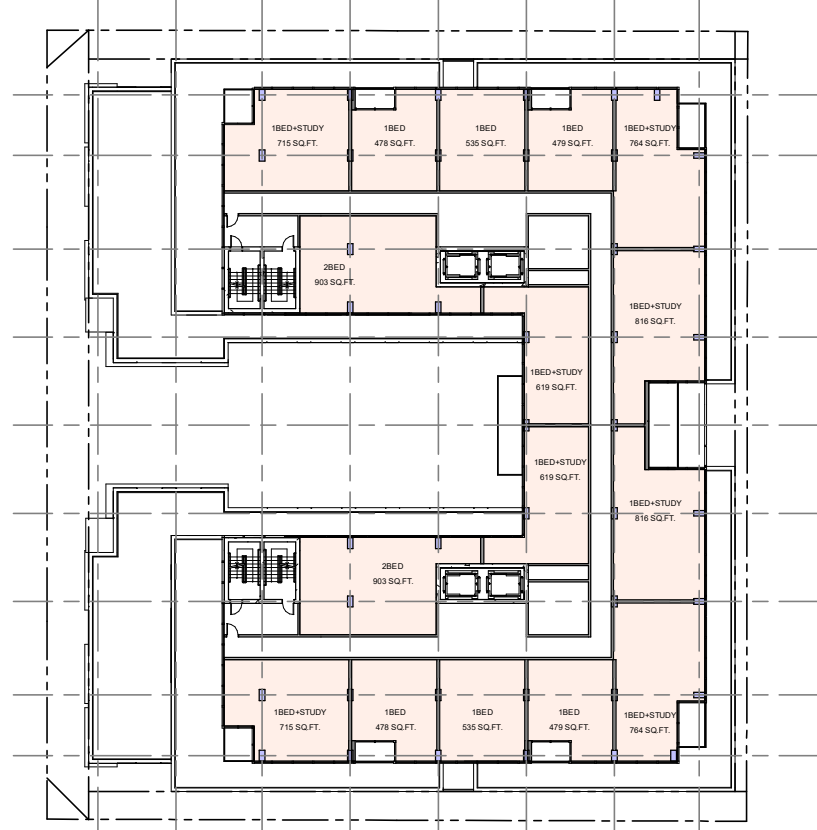


LEVEL 12 FLOOR PLAN

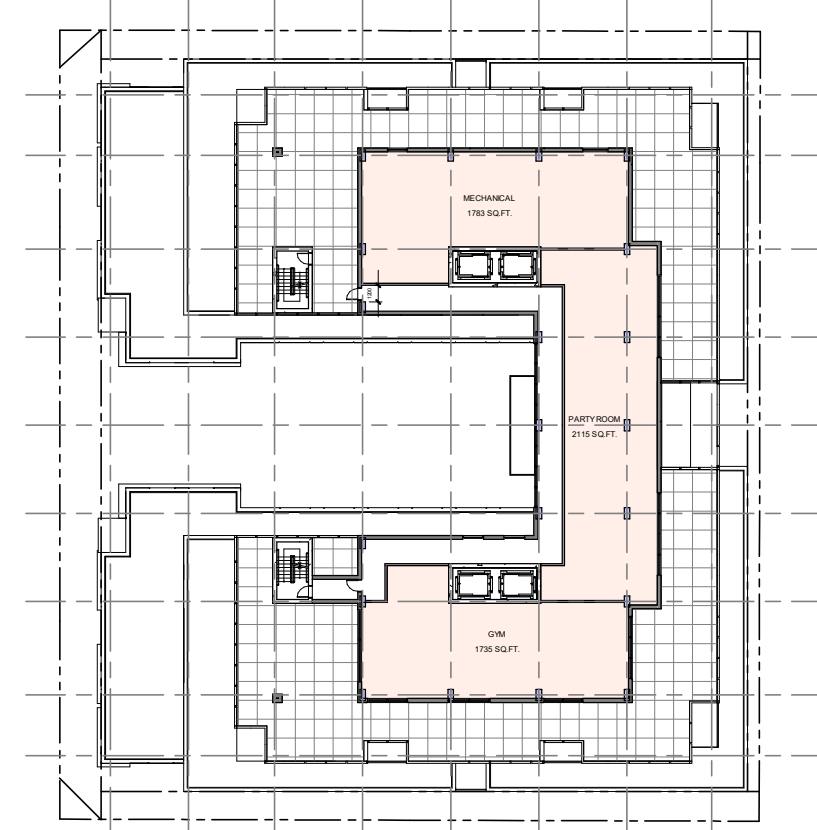

MECHANICAL FLOOR PLAN



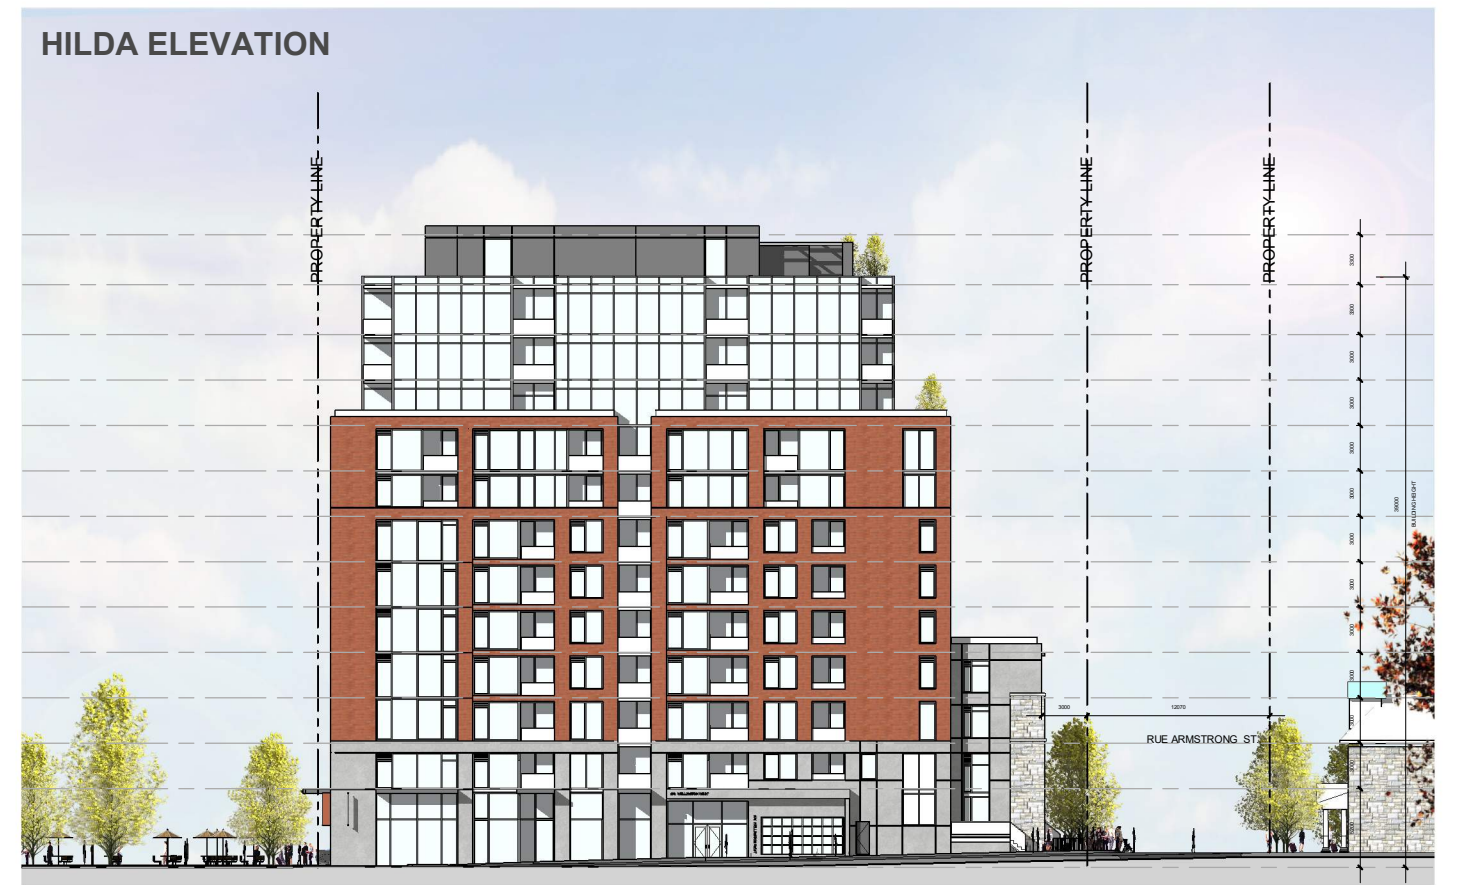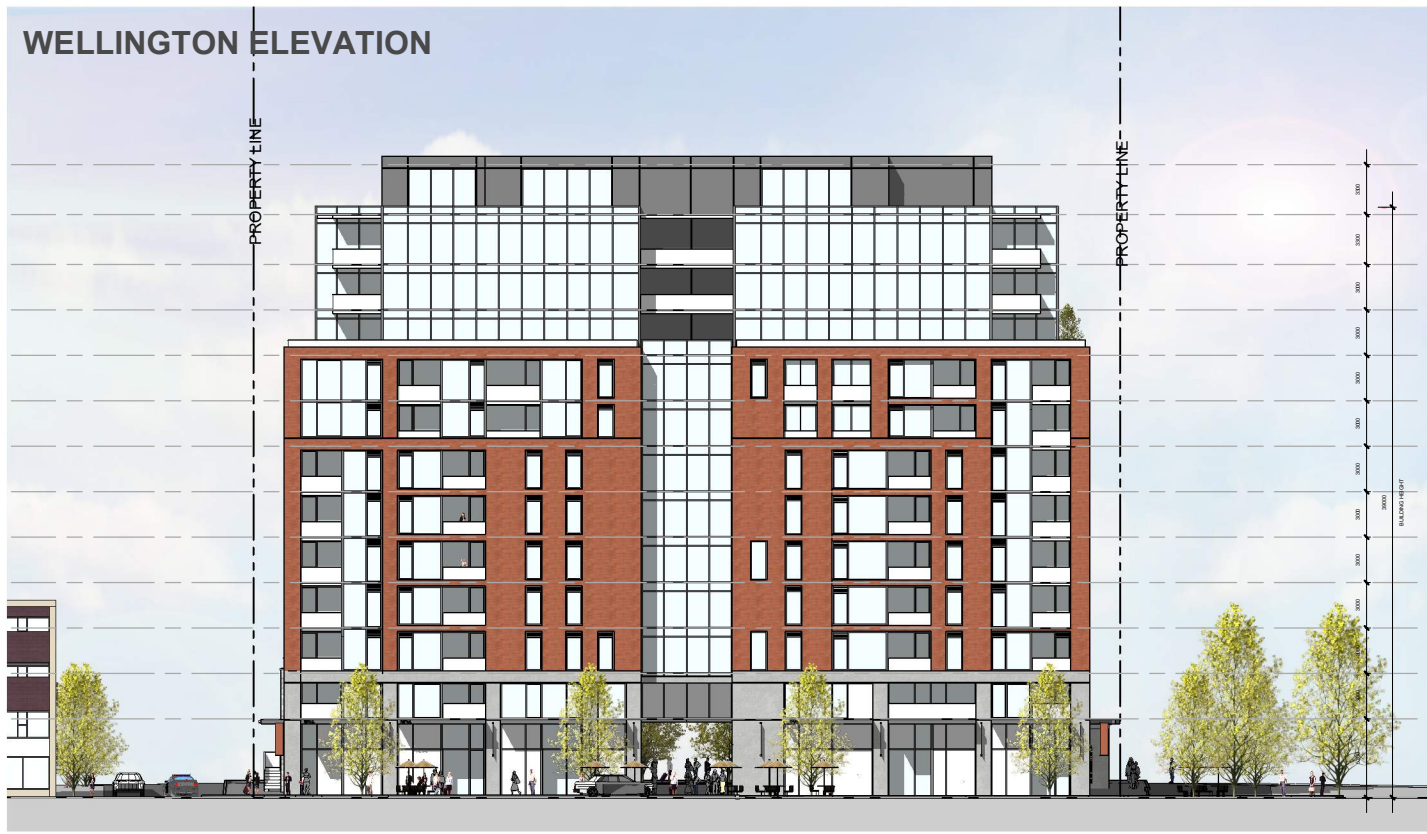



COURTYARD ELEVATION LOOKING TOWARD ARMSTRONG ST.



COURTYARD ELEVATION LOOKING TOWARD WELLINGTON ST.




APRIL 14, 2021 SUBMISSION



JUNE 16, 2021 RESUBMISSION



APRIL 14, 2021 SUBMISSION

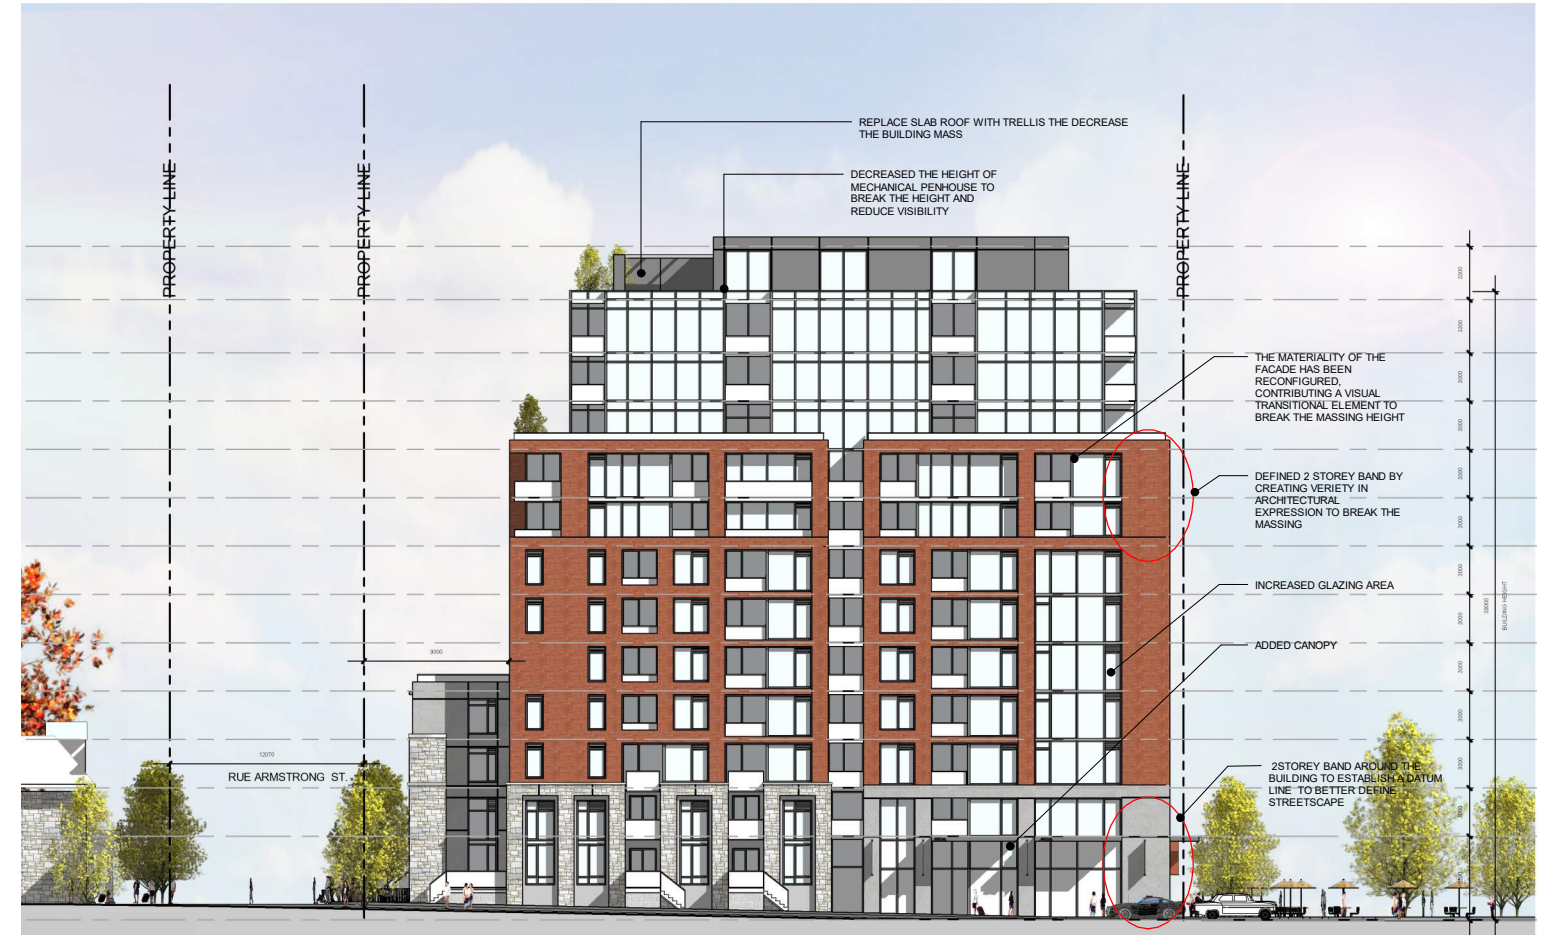

JUNE 16, 2021 RESUBMISSION




APRIL 14, 2021 SUBMISSION



JUNE 16, 2021 RESUBMISSION




APRIL 14, 2021 SUBMISSION

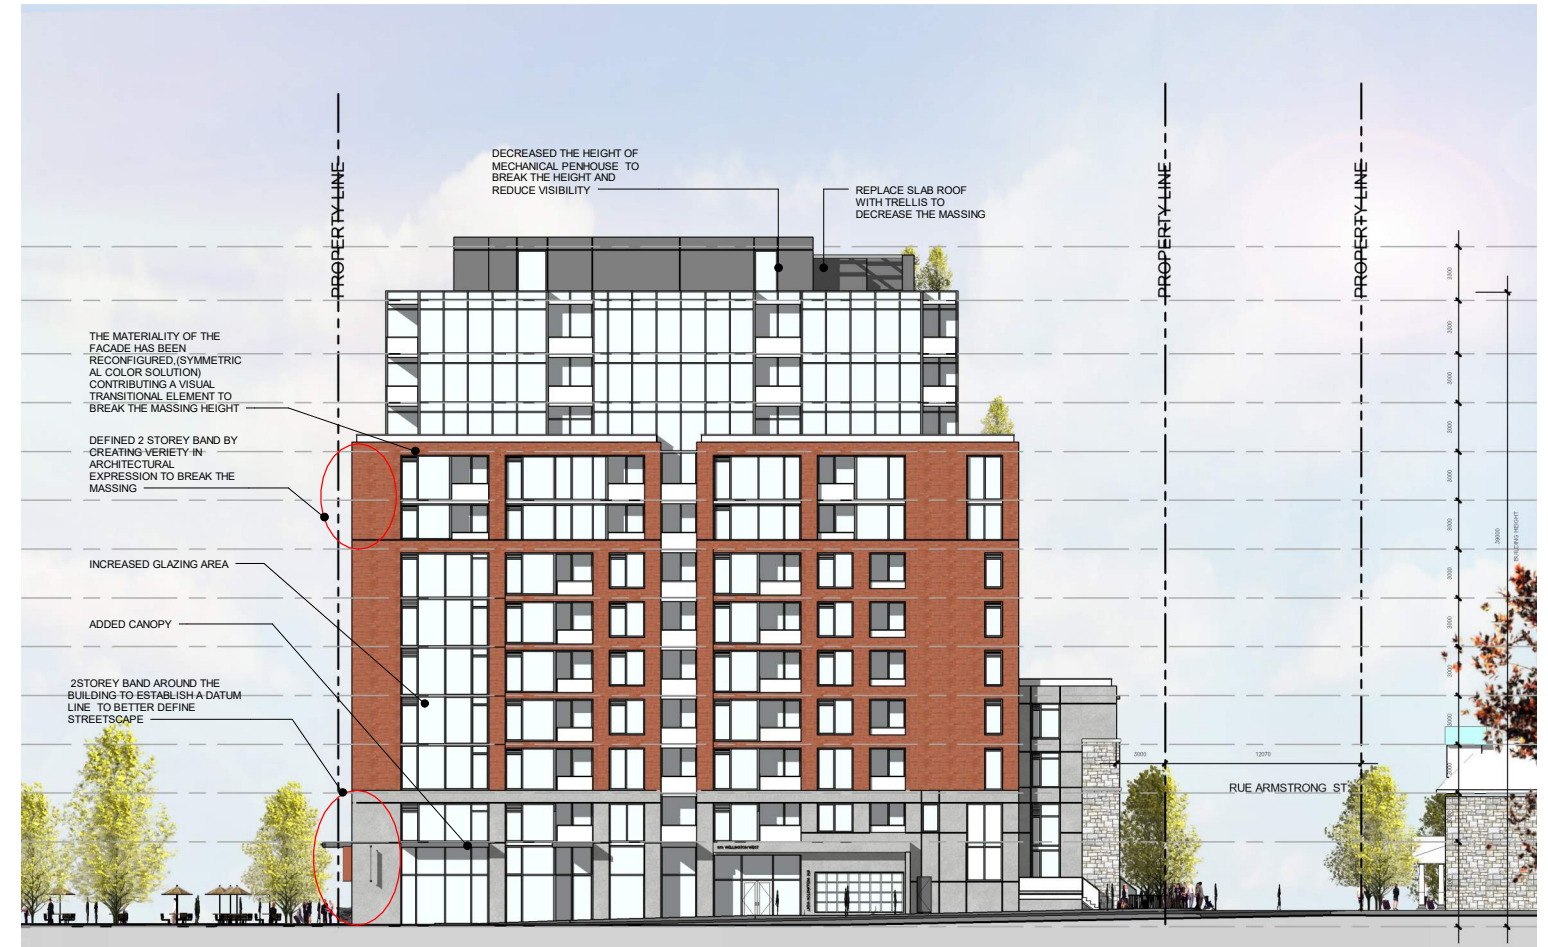

JUNE 16, 2021 RESUBMISSION



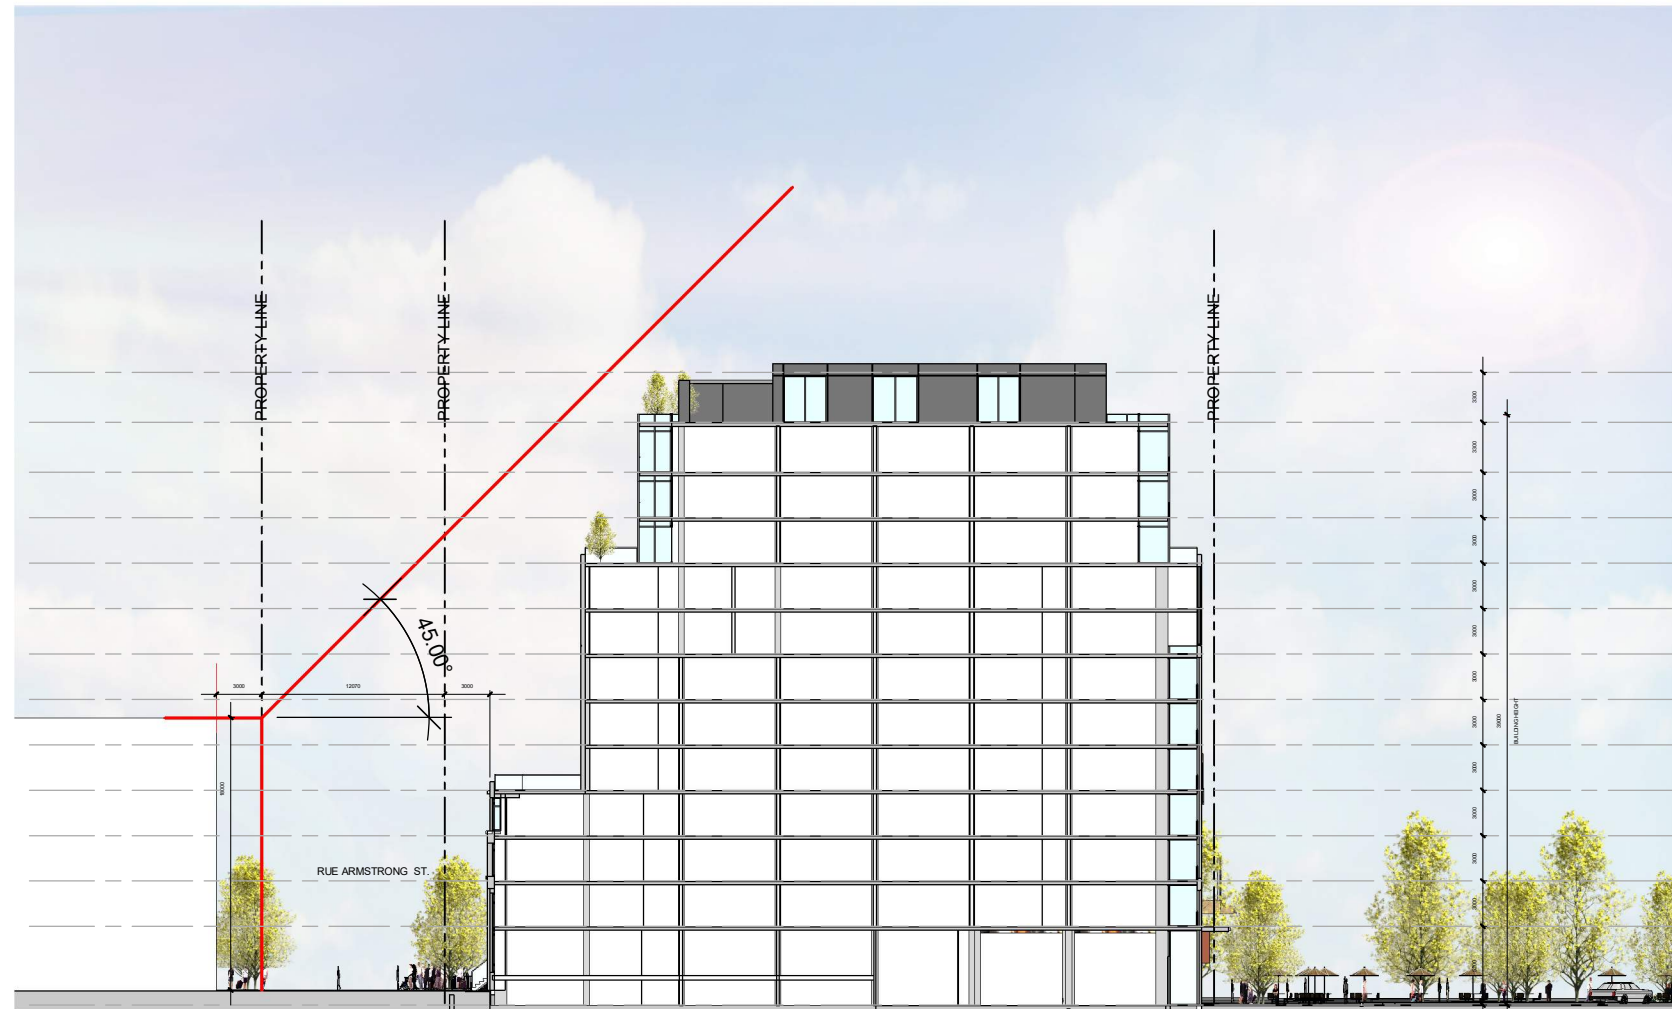













MARCH 21st
DST

JUNE 21st
DST

SEPTEMBER 21st
DST

DECEMBER 21st

8:00 AM

10:00 AM

12:00 PM

2:00 PM

4:00 PM

