


WELLINGTON STREET WEST

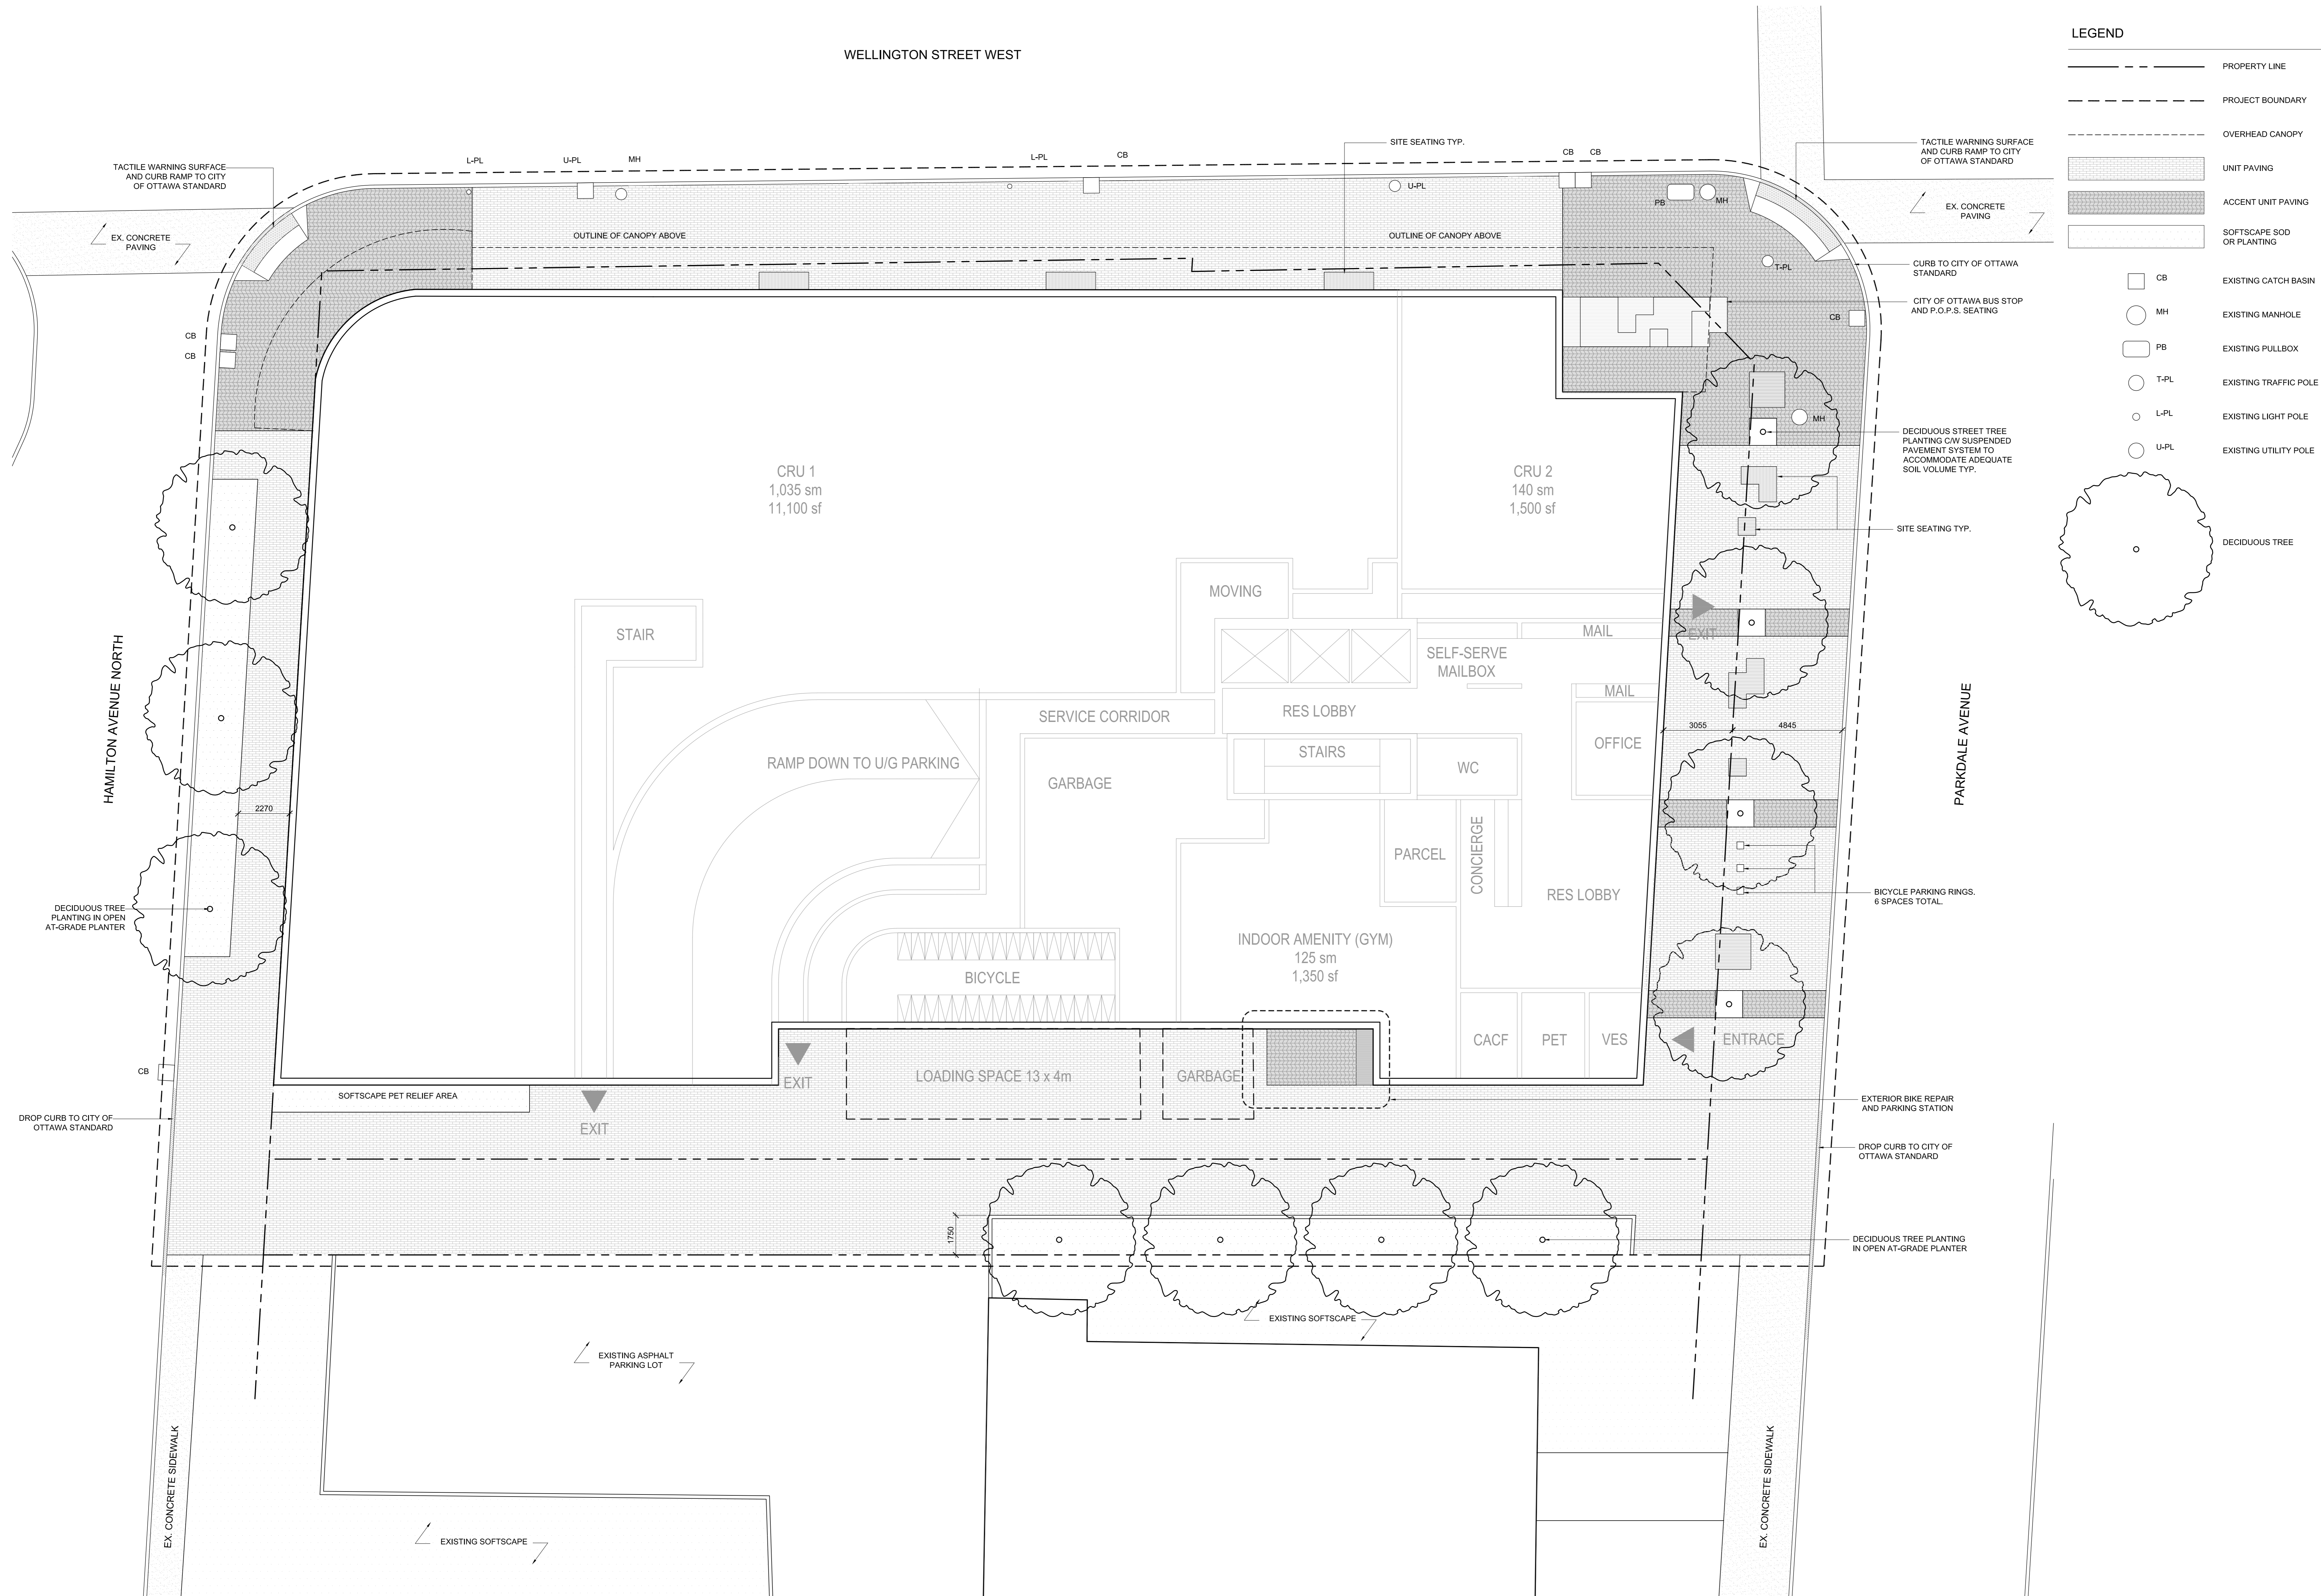



LEGEND

- PROPERTY LINE
- PROJECT BOUNDARY
- OVERHEAD CANOPY
- [Pattern] UNIT PAVING
- [Pattern] ACCENT UNIT PAVING
- [Pattern] SOFTSCAPE SOD OR PLANTING
- [Symbol] CB EXISTING CATCH BASIN
- [Symbol] MH EXISTING MANHOLE
- [Symbol] PB EXISTING PULLBOX
- [Symbol] T-PL EXISTING TRAFFIC POLE
- [Symbol] L-PL EXISTING LIGHT POLE
- [Symbol] U-PL EXISTING UTILITY POLE
- [Symbol] DECIDUOUS TREE

ISSUED FOR
1 2021-06-25 ISSUED FOR OPA/ZBLA

METRIC
THIS DRAWING IS COPYRIGHTED AND MUST NOT BE USED, REPRODUCED, OR REVISED WITHOUT WRITTEN PERMISSION. ALL DIMENSIONS ARE IN MILLIMETERS UNLESS OTHERWISE NOTED. VERIFY DIMENSIONS. DO NOT SCALE THIS DRAWING. REPORT INCONSISTENCIES AND OMISSIONS TO THE CONSULTANT FOR CLARIFICATION BEFORE COMMENCING WITH THE WORK. DEVIATIONS FROM THE CONTRACT DOCUMENTS WITHOUT WRITTEN APPROVAL FROM THE CONSULTANT ARE SUBJECT TO CORRECTION AT THE CONTRACTOR'S EXPENSE.

- ARCHITECT**
DIALOG
35 JOHN STREET #500
TORONTO, ON M5V 2G6
Tel: 416-966-0220
- URBAN PLANNER**
FOTENI
396 COOPER ST, SUITE 300
OTTAWA, ON K2P 2H7
Tel: 613-735-0709
- LANDSCAPE ARCHITECT**
DIALOG
35 JOHN STREET #500
TORONTO, ON M5V 2G6
Tel: 416-966-0220
- ENVIRONMENTAL/GEOTECHNICAL**
TERRAPEX ENVIRONMENTAL
20 BURROWS ROAD, UNIT 1
OTTAWA, ONTARIO K2E 8B3
Tel: (613) 745-6171
- HERITAGE CONSULTANT**
MTBA
222 LAURIER AVENUE EAST, STUDIO 201
OTTAWA, ON K1N 8P2
Tel: 613-244-2323
- CIVIL ENGINEER**
DS&L
105 BIRCH ROAD, SUITE 103
OTTAWA, ONTARIO K2S 1E9
Tel: (613) 836-9595
- TRAFFIC CONSULTANT**
COH TRANSPORTATION
13 MARSHAM AVE
OTTAWA, ON K2C 3Z1
Tel: (888) 888-8888
- SURVEY**
STANTEC
1331 CLIVE AVE, SUITE 400
OTTAWA, ON K2C 3G4
Tel: (613) 722-4420
- NOISE/WIND CONSULTANT**
SPACENET WIND
127 WALGREEN ROAD
OTTAWA, ONTARIO K0A 1L0
Tel: 613-808-0934

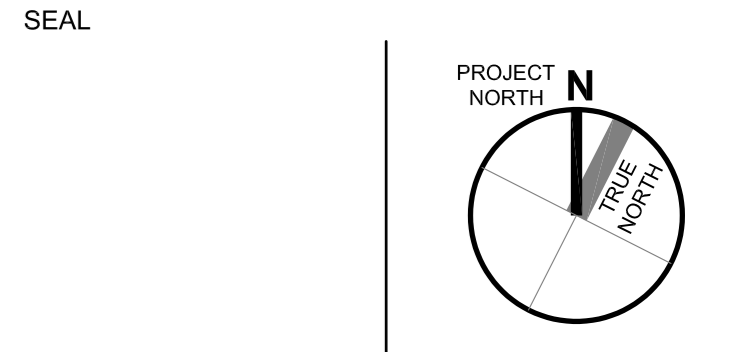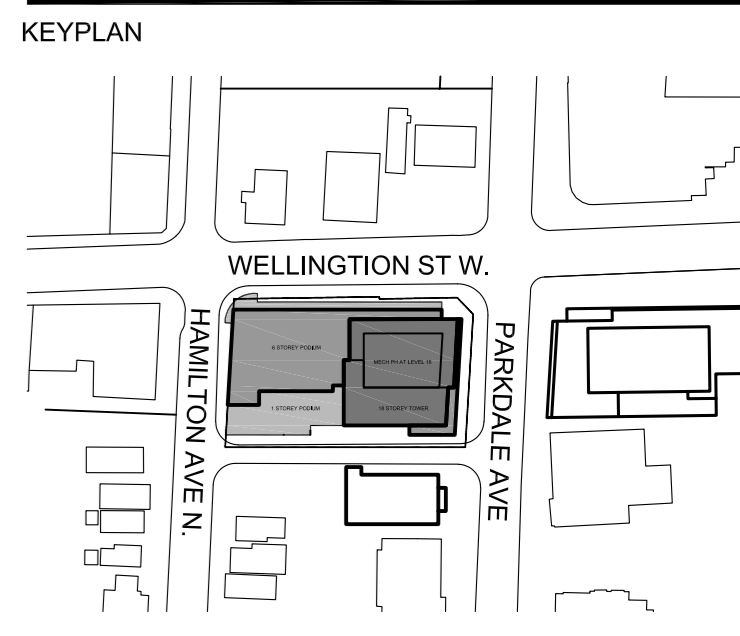

1186-1194
WELLINGTON ST W

OTTAWA, ON M5V 1G8
**LANDSCAPE
CONCEPT PLAN**

DRAWN: KG CHECKED: BM
PLOT DATE: 2021-06-23

L1.00

ON100020-WELLINGTON