

1 ANGULAR PLANE SECTION
 SK-1 SCALE: 1 : 300

CLIENT
FENGATE ASSET MANAGEMENT

COPYRIGHT:
 Any reproduction or distribution for any purpose other than authorized by IBI Group is prohibited. IBI Group shall have precedence over scaled dimensions. Contractors shall verify and be responsible for all dimensions and conditions on the job and IBI Group shall be informed of any variations from the dimensions and conditions shown on the drawing. Shop drawings shall be submitted to IBI Group for general conformance before proceeding with fabrication.

IBI Group Architects (Canada) Inc.
 is a member of the IBI Group of companies.

ISSUES			
NO.	ISSUANCE	STATUS	DATE
01	ISSUED FOR REZONING		2022-02-01



PRIME CONSULTANT
IBI GROUP
 55 St. Clair Avenue West,
 Toronto, ON M4V 2Y7, Canada
 Tel: 416 598 1930 fax: 416 598 0644
 ibigroup.com

PROJECT
1047 RICHMOND ROAD
 OTTAWA, ON K2B 6R1


PROJECT NO: 135763

DRAWN BY: _____ CHECKED BY: _____
 PROJECT MGR: _____ APPROVED BY: _____

SHEET TITLE
ANGULAR PLANE SECTION
 1:300

SHEET NUMBER
SK-1

SCALE CHECK 1/300

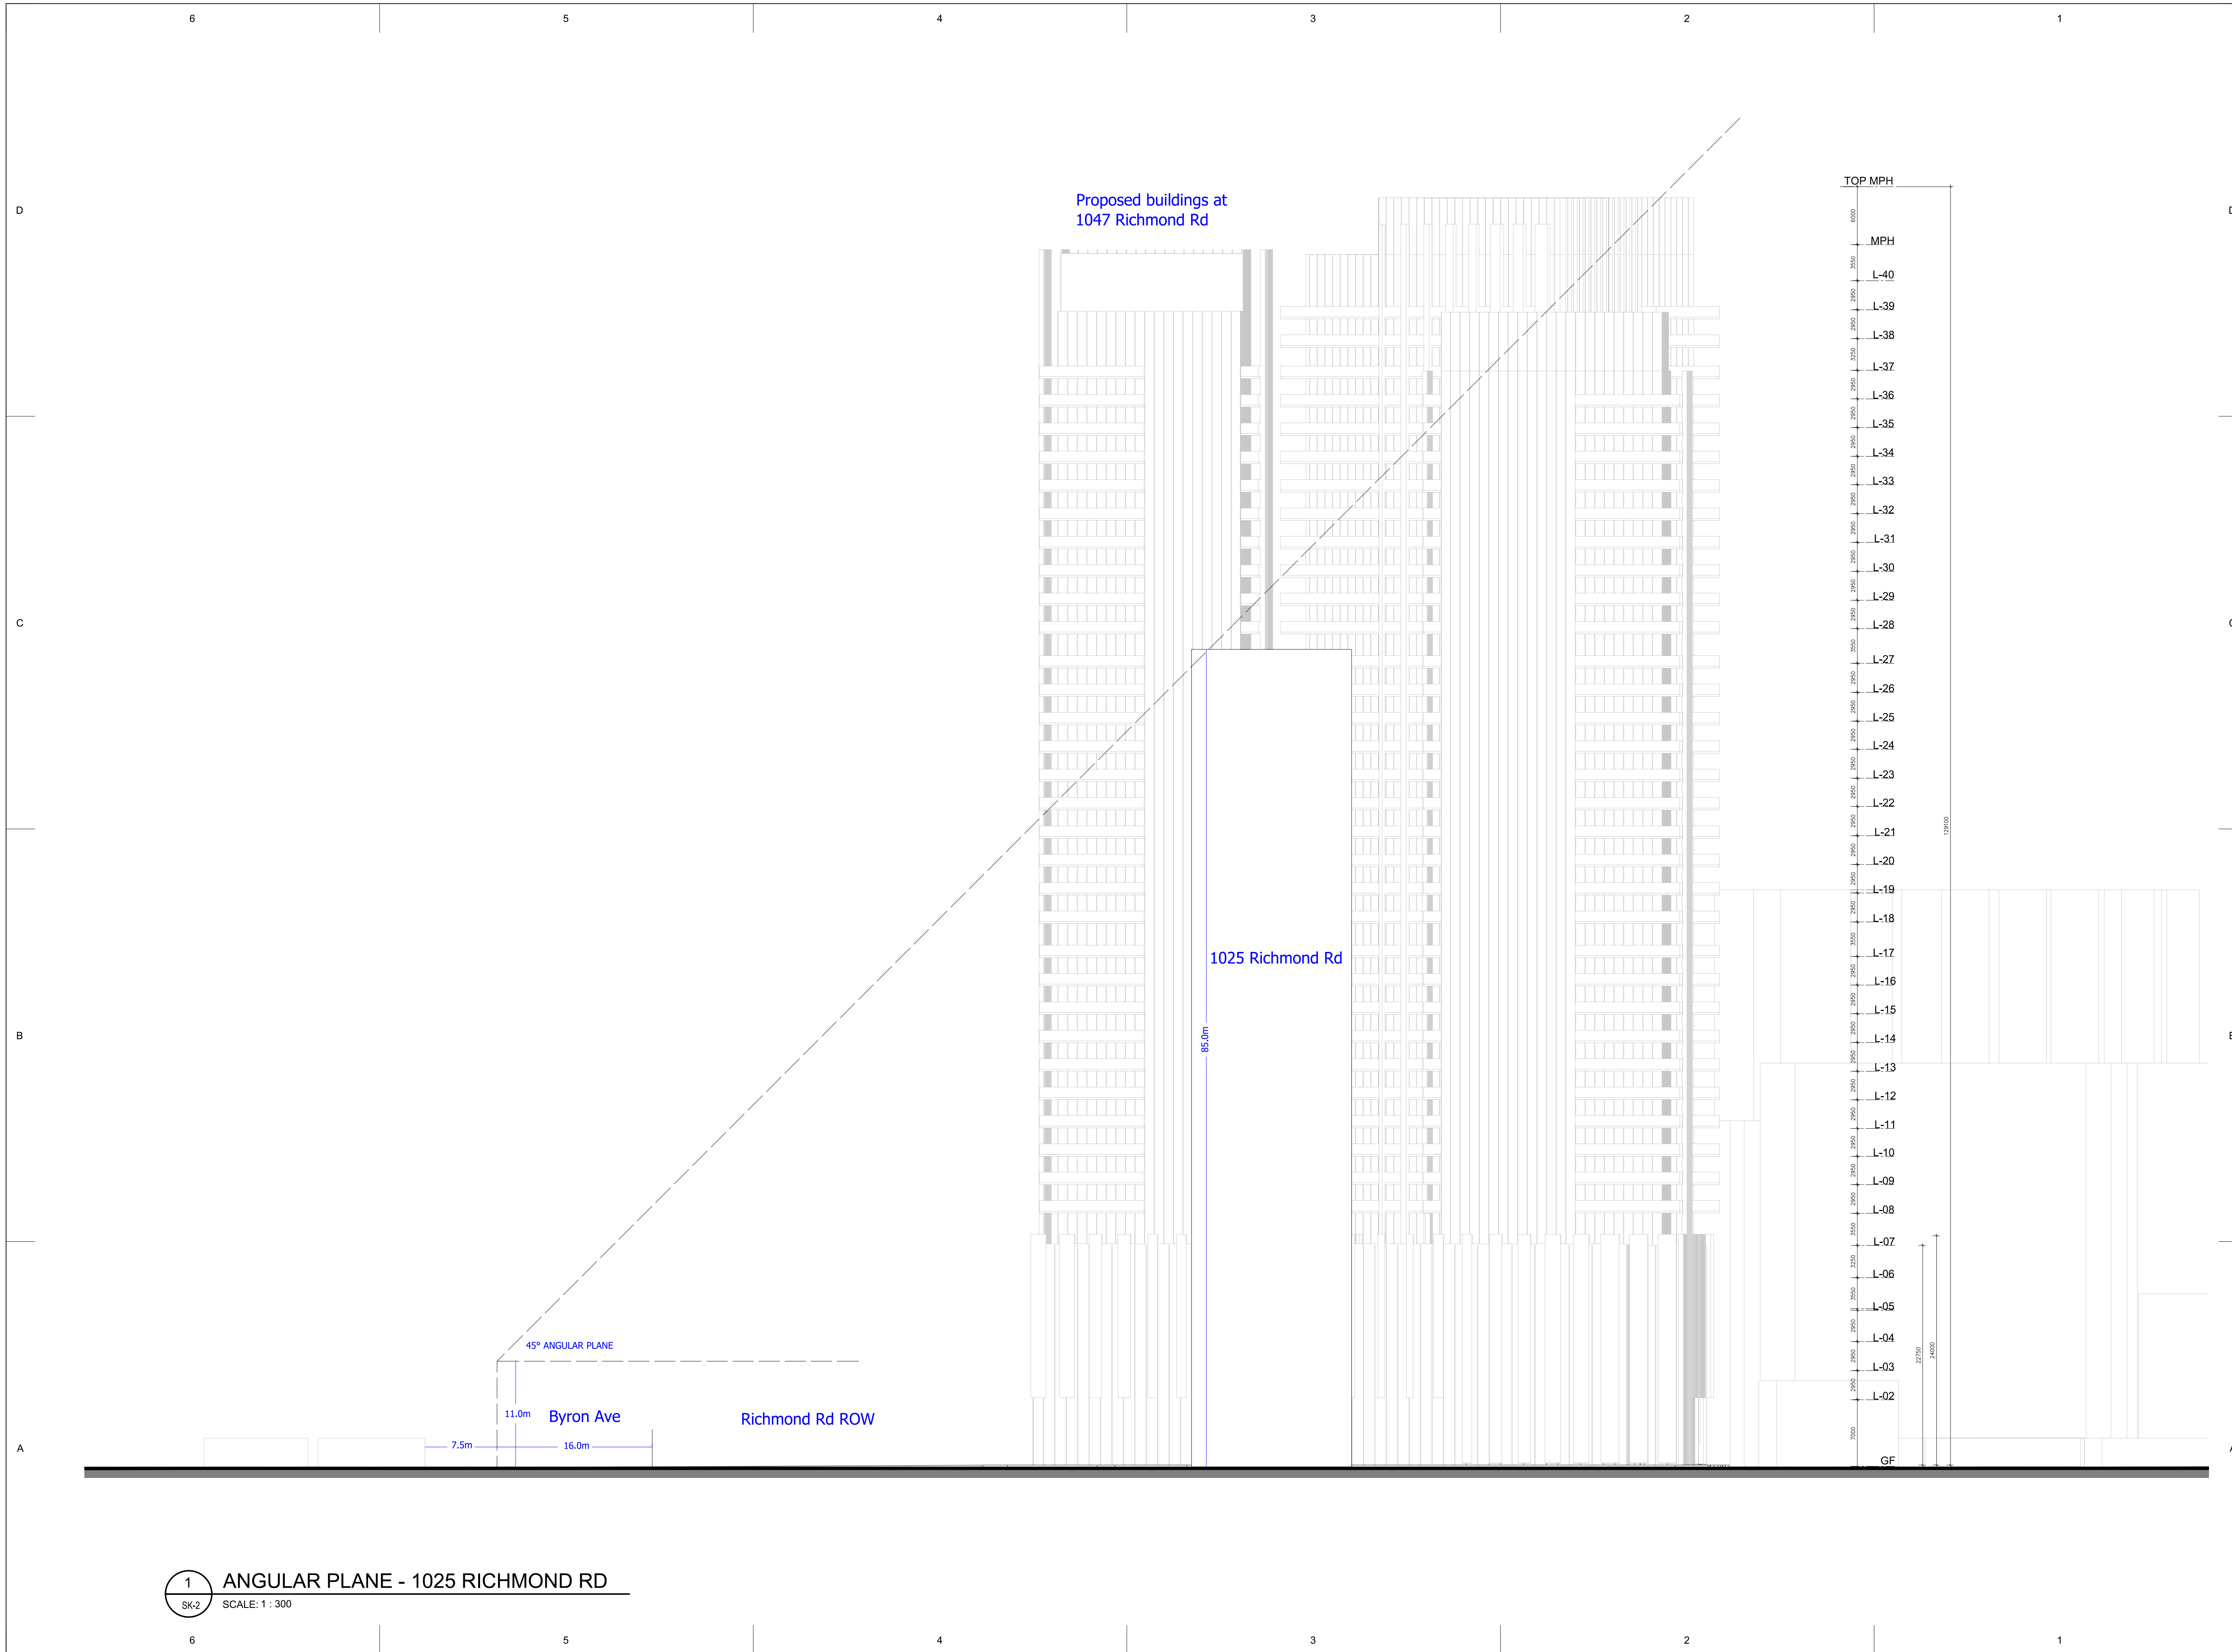

CLIENT
FENGATE ASSET MANAGEMENT

D COPYRIGHT:
Any reproduction or distribution for any purpose other than authorized by IBI Group is prohibited. IBI Group shall have precedence over scaled dimensions. Contractors shall verify and be responsible for all dimensions and conditions on the job and IBI Group shall be informed of any variations from the dimensions and conditions shown on the drawing. Shop drawings shall be submitted to IBI Group for general conformance before proceeding with fabrication.

IBI Group Architects (Canada) Inc.
is a member of the IBI Group of companies.

ISSUES			
NO.	ISSUANCE	STATUS	DATE
01	ISSUED FOR REZONING		2022-02-01

B SEAL

PRIME CONSULTANT
IBI GROUP
 55 St. Clair Avenue West,
 Toronto, ON M4V 2Y7, Canada
 Tel: 416 596 1930 fax: 416 596 0644
 ibigroup.com

PROJECT
1047 RICHMOND ROAD
 OTTAWA, ON K2B 6R1

PROJECT NO: 135763


DRAWN BY:	CHECKED BY:
PROJECT MGR:	APPROVED BY:

SHEET TITLE
ANGULAR PLANE
1025 RICHMOND RD
 1:300

SHEET NUMBER	ISSUE
SK-2	

SCALE CHECK
1/8" = 10mm

1 ANGULAR PLANE - 1025 RICHMOND RD
 SK-2 SCALE: 1 : 300

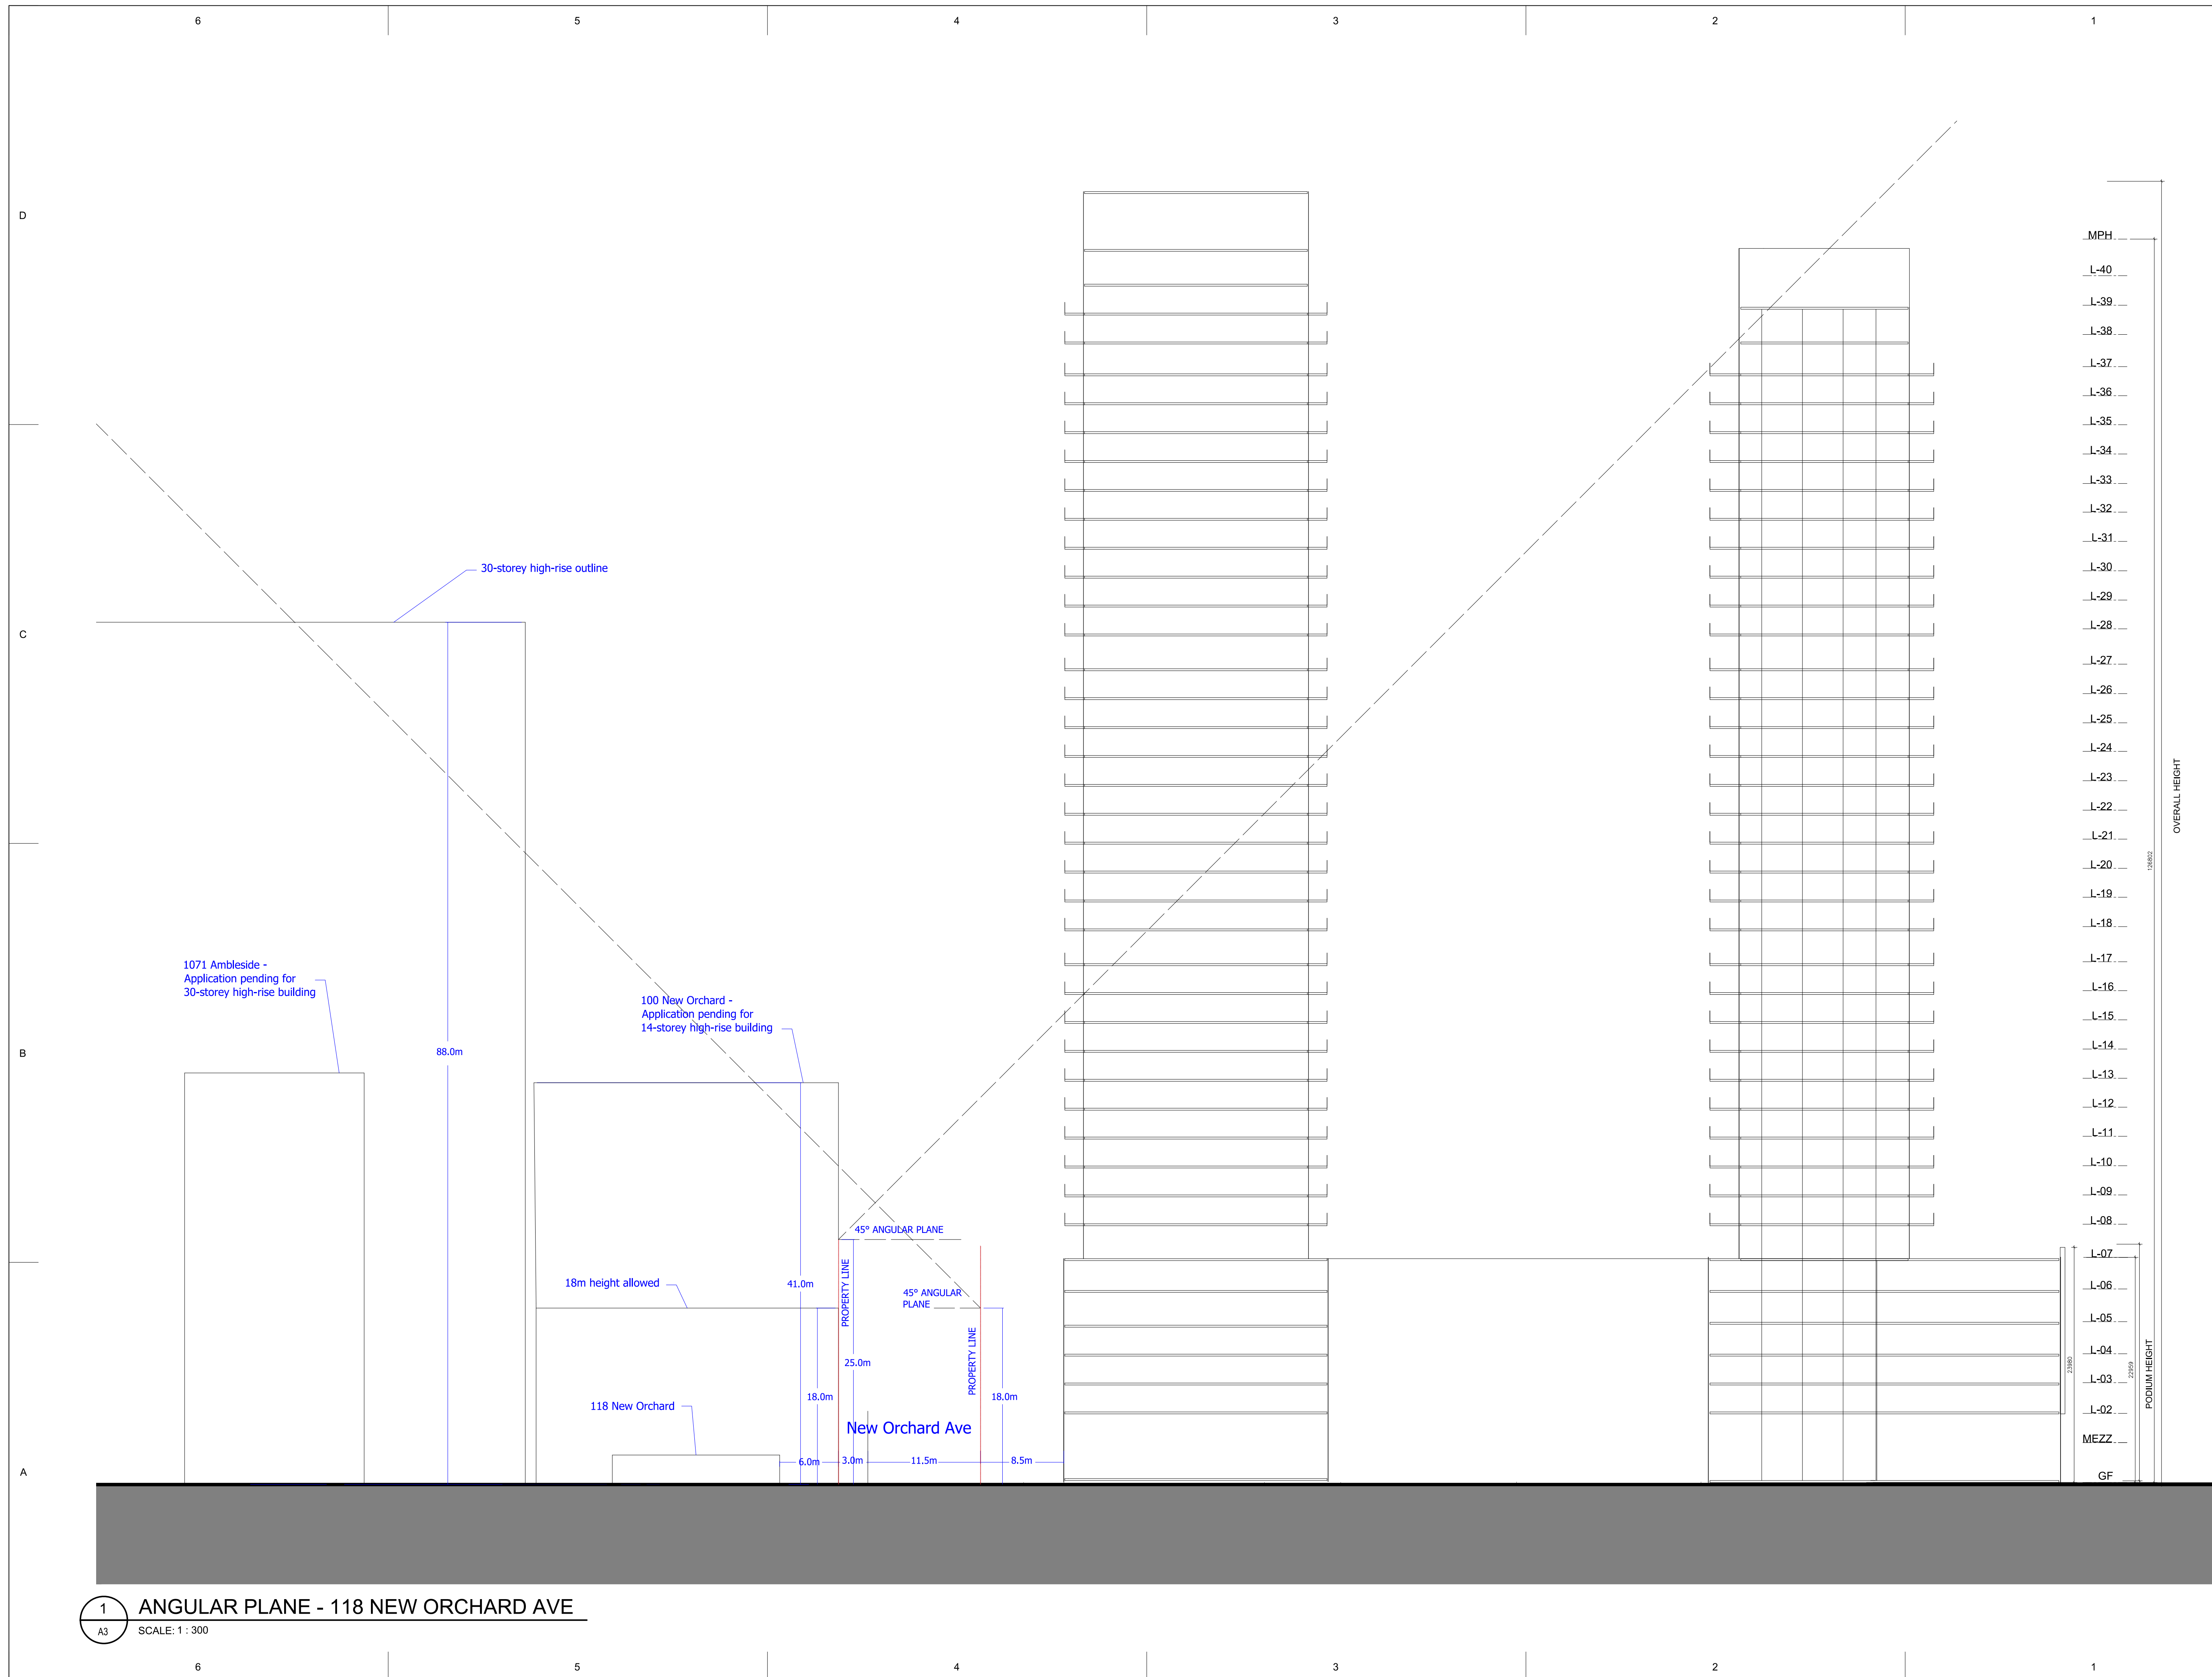

CLIENT
FENGATE ASSET MANAGEMENT


COPYRIGHT:
Any reproduction or distribution for any purpose other than authorized by IBI Group is prohibited. IBI Group shall have precedence over scaled dimensions. Contractors shall verify and be responsible for all dimensions and conditions on the job and IBI Group shall be informed of any variations from the dimensions and conditions shown on the drawing. Shop drawings shall be submitted to IBI Group for general conformance before proceeding with fabrication.

IBI Group Architects (Canada) Inc.
is a member of the IBI Group of companies.

ISSUES			
NO.	ISSUANCE	STATUS	DATE
01	ISSUED FOR REZONING		2022-02-01

C

B
SEAL

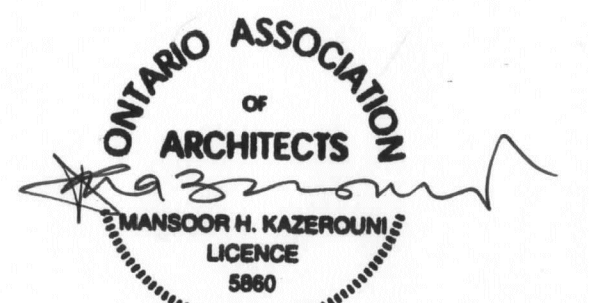

PRIME CONSULTANT
IBI GROUP
55 St. Clair Avenue West,
Toronto, ON M4V 2Y7, Canada
Tel: 416 596 1930 Fax: 416 596 0544
ibigroup.com

PROJECT
1047 RICHMOND ROAD
OTTAWA, ON K2B 6R1

PROJECT NO: 135763

A
DRAWN BY: _____ CHECKED BY: _____
PROJECT MGR: _____ APPROVED BY: _____

SHEET TITLE
ANGULAR PLANE - 118 NEW ORCHARD AVE
1:300

SHEET NUMBER	ISSUE
SK-3	

1 ANGULAR PLANE - 118 NEW ORCHARD AVE
A3 SCALE: 1 : 300

SCALE CHECK 1/26