



Unit Configuration

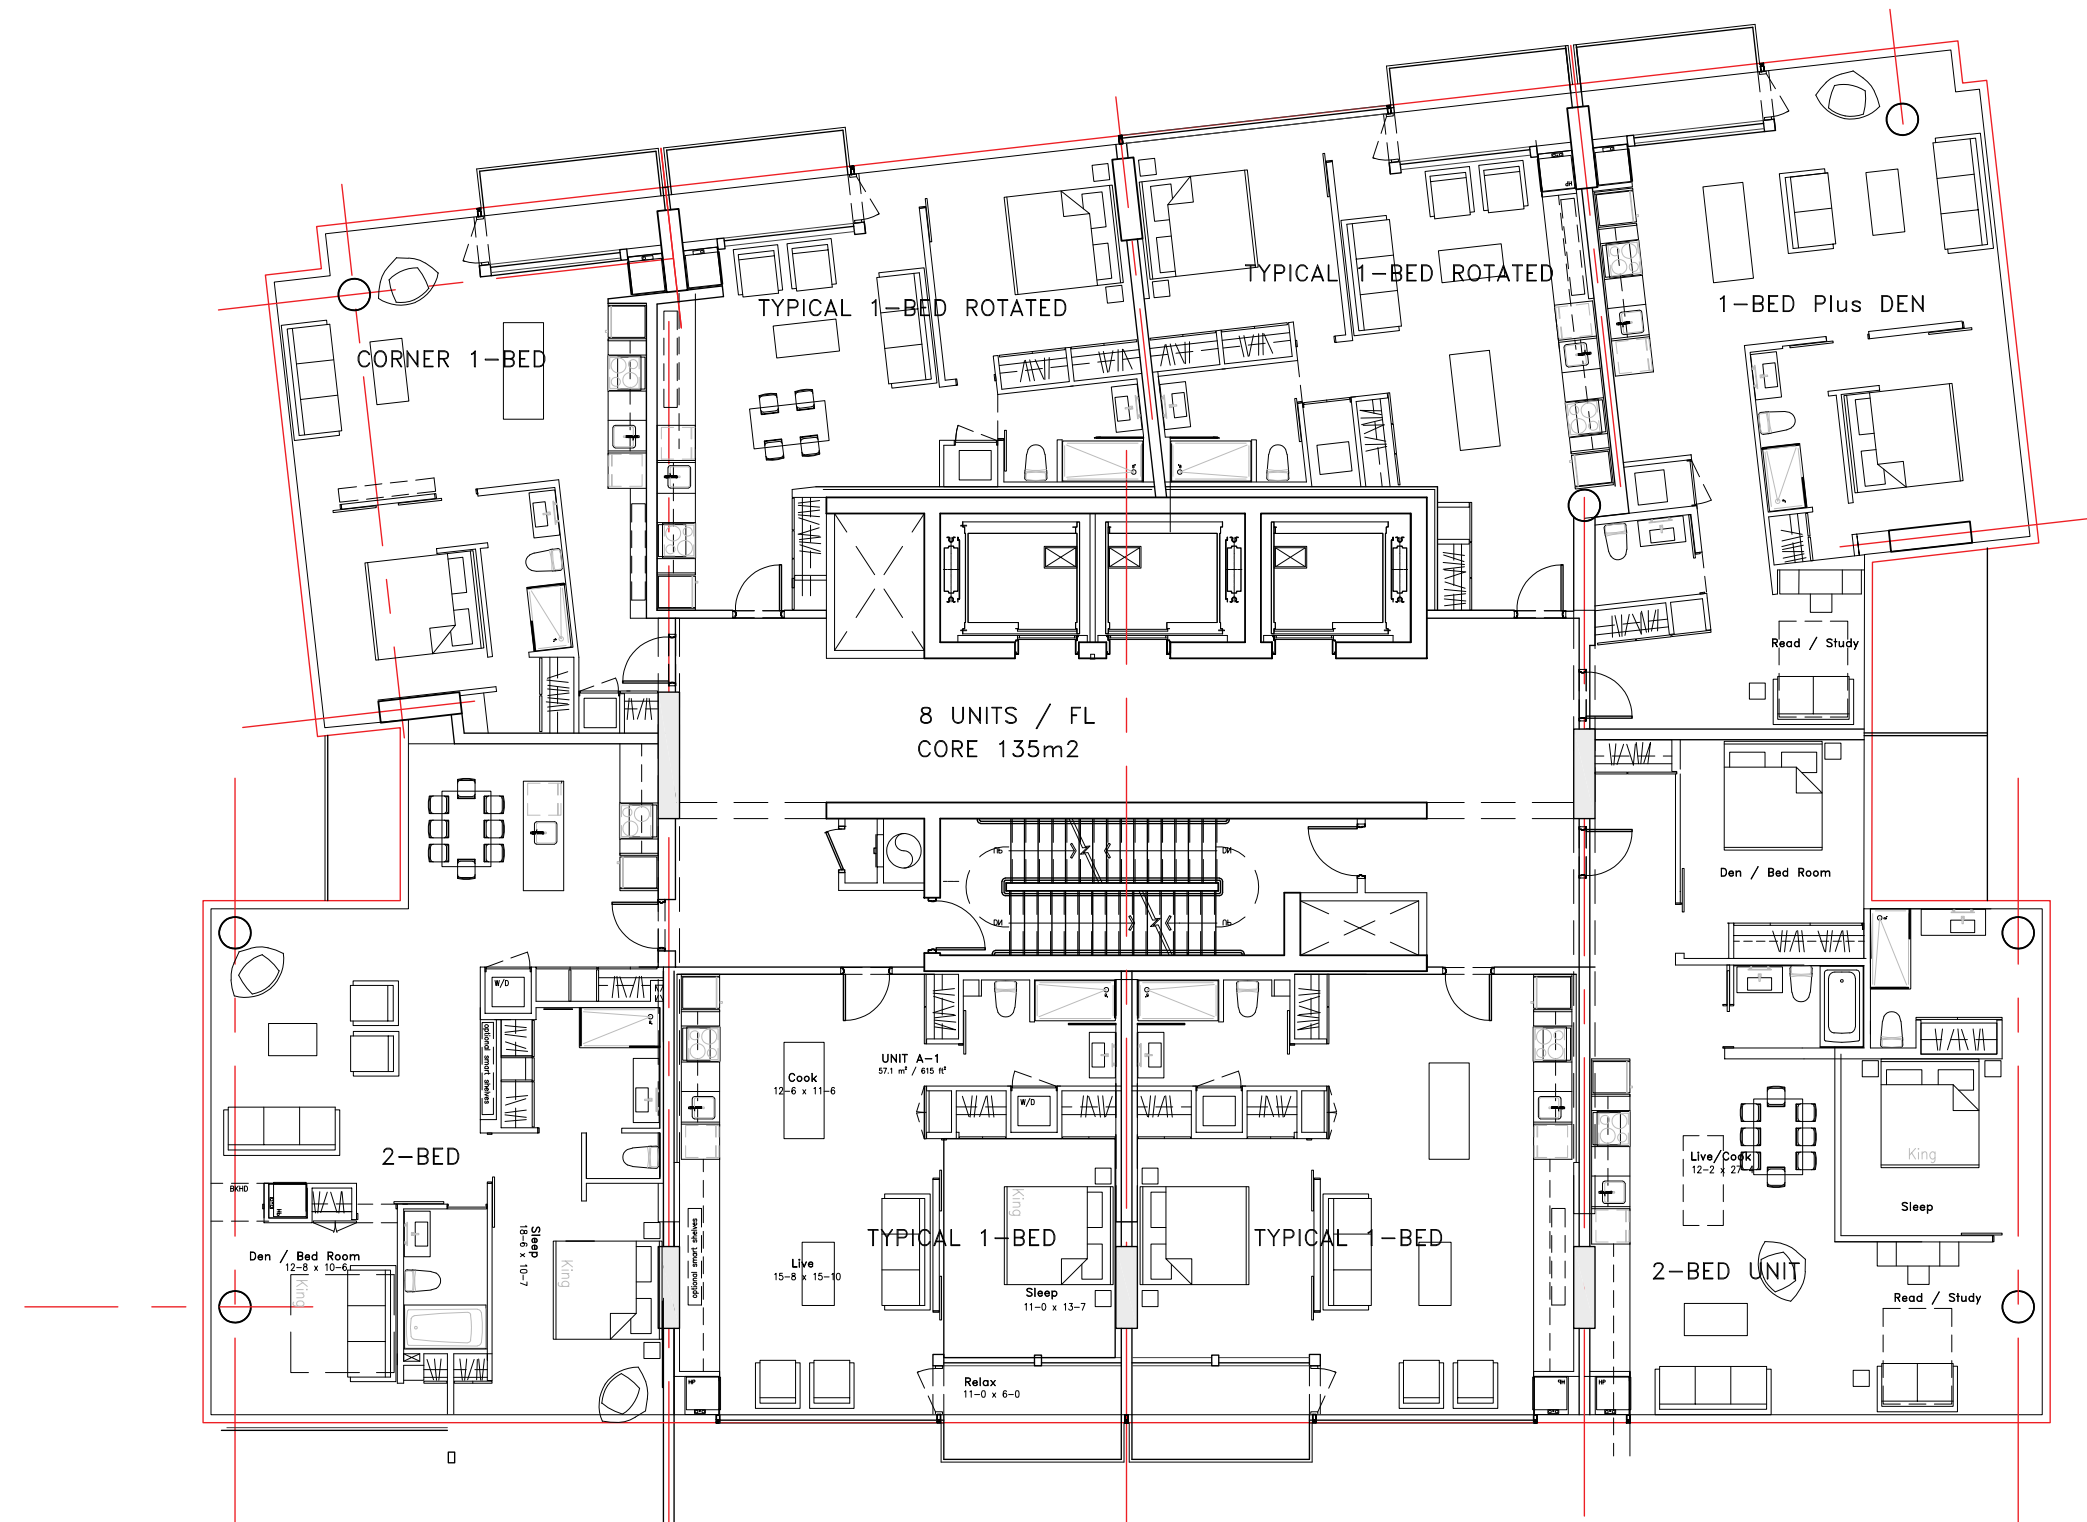

Conceptual Unit Layout

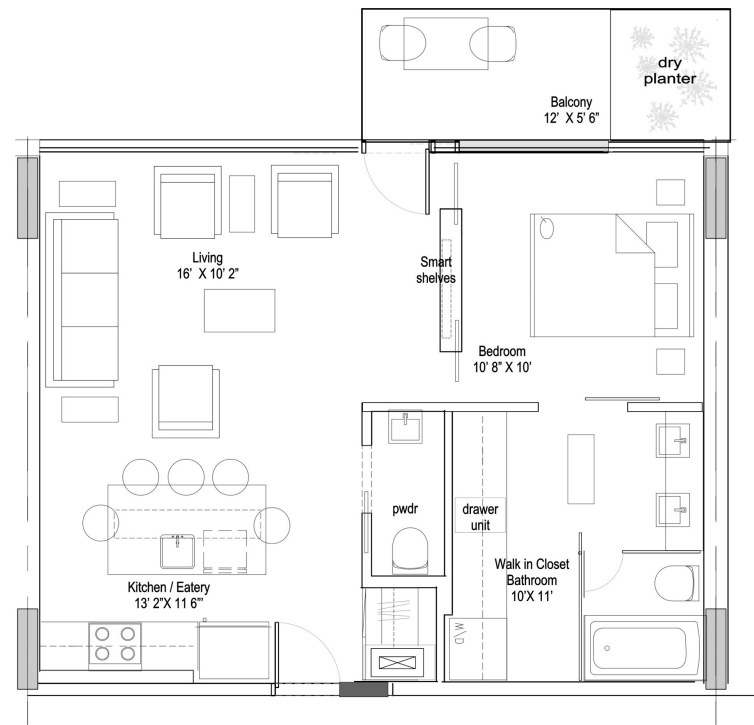


1 Bedroom 1 & 1/2 Bath 580 s.f.




1 Bedroom 1 & 1/2 Bath 635 s.f.



2 Bedroom 2 & 1/2 Bath 970 s.f.

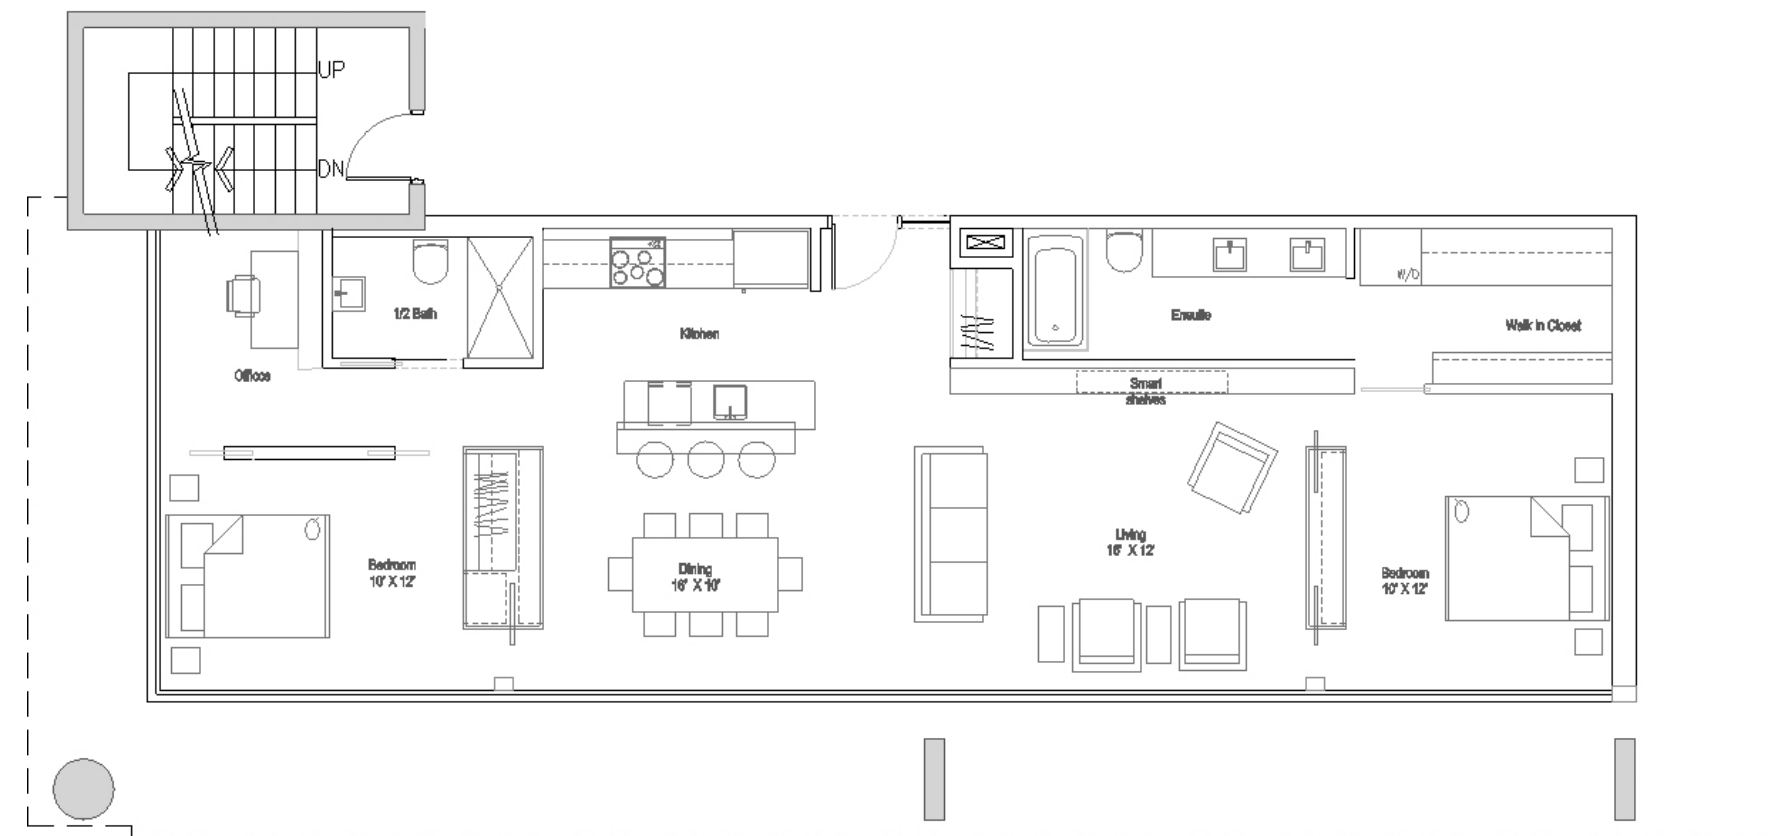

2 Bedroom 2 Bath 1000 s.f.

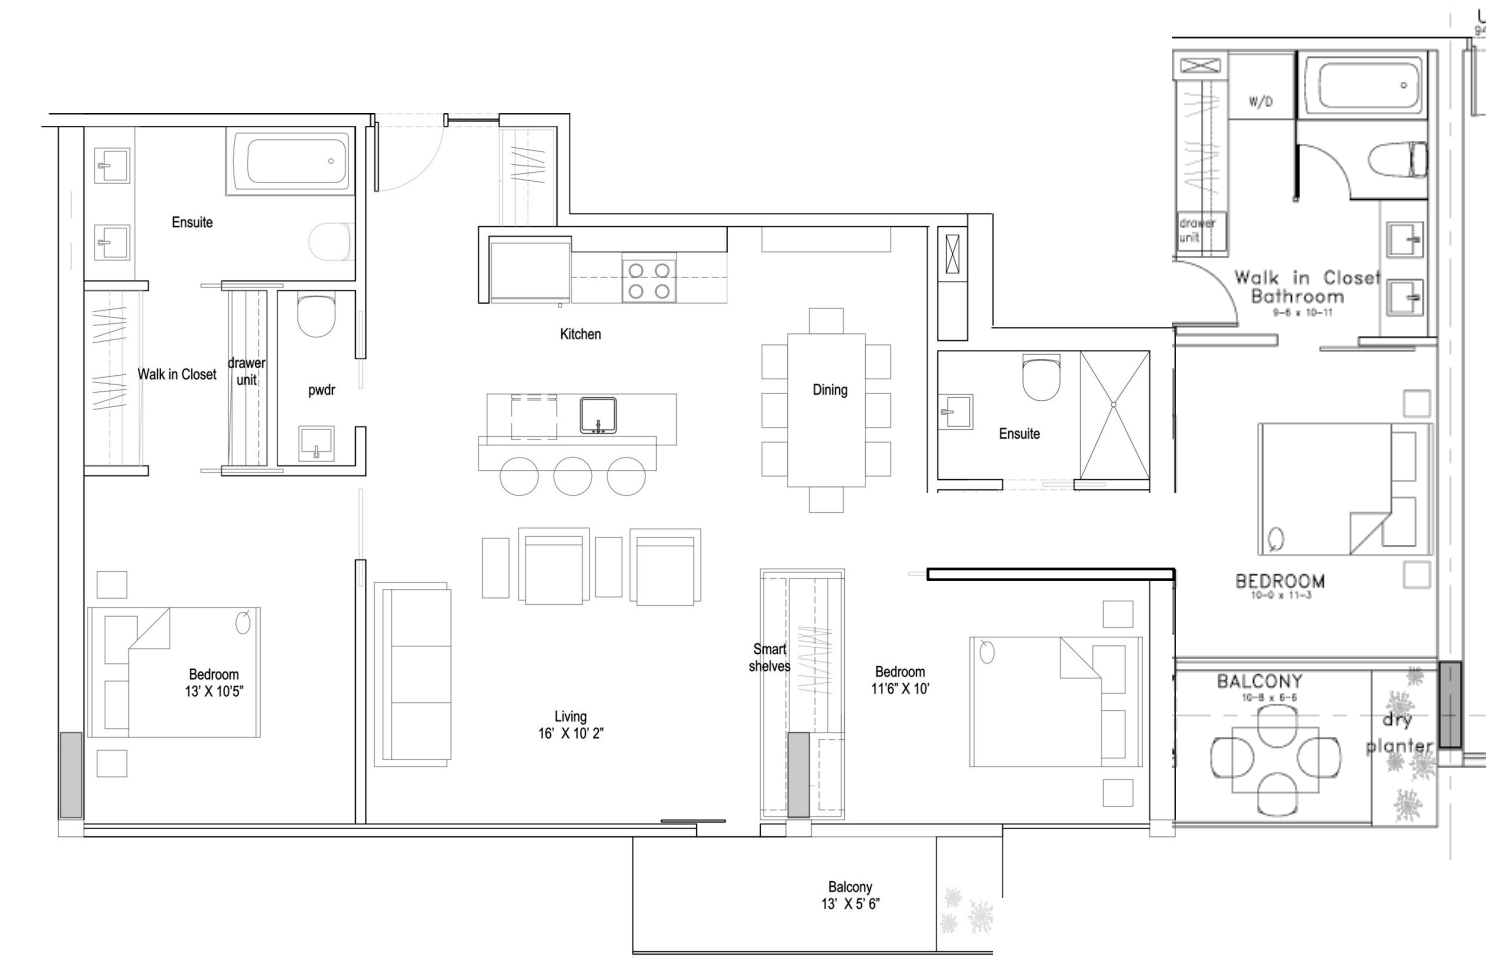

3 Bedroom 2 Bath 1200 s.f.