


FLOOR INFO.	
FLOOR AREA	5114.8 sq. m.
CAR PARKING	129
BIKE PARKING	71

P1 FLOOR PLAN

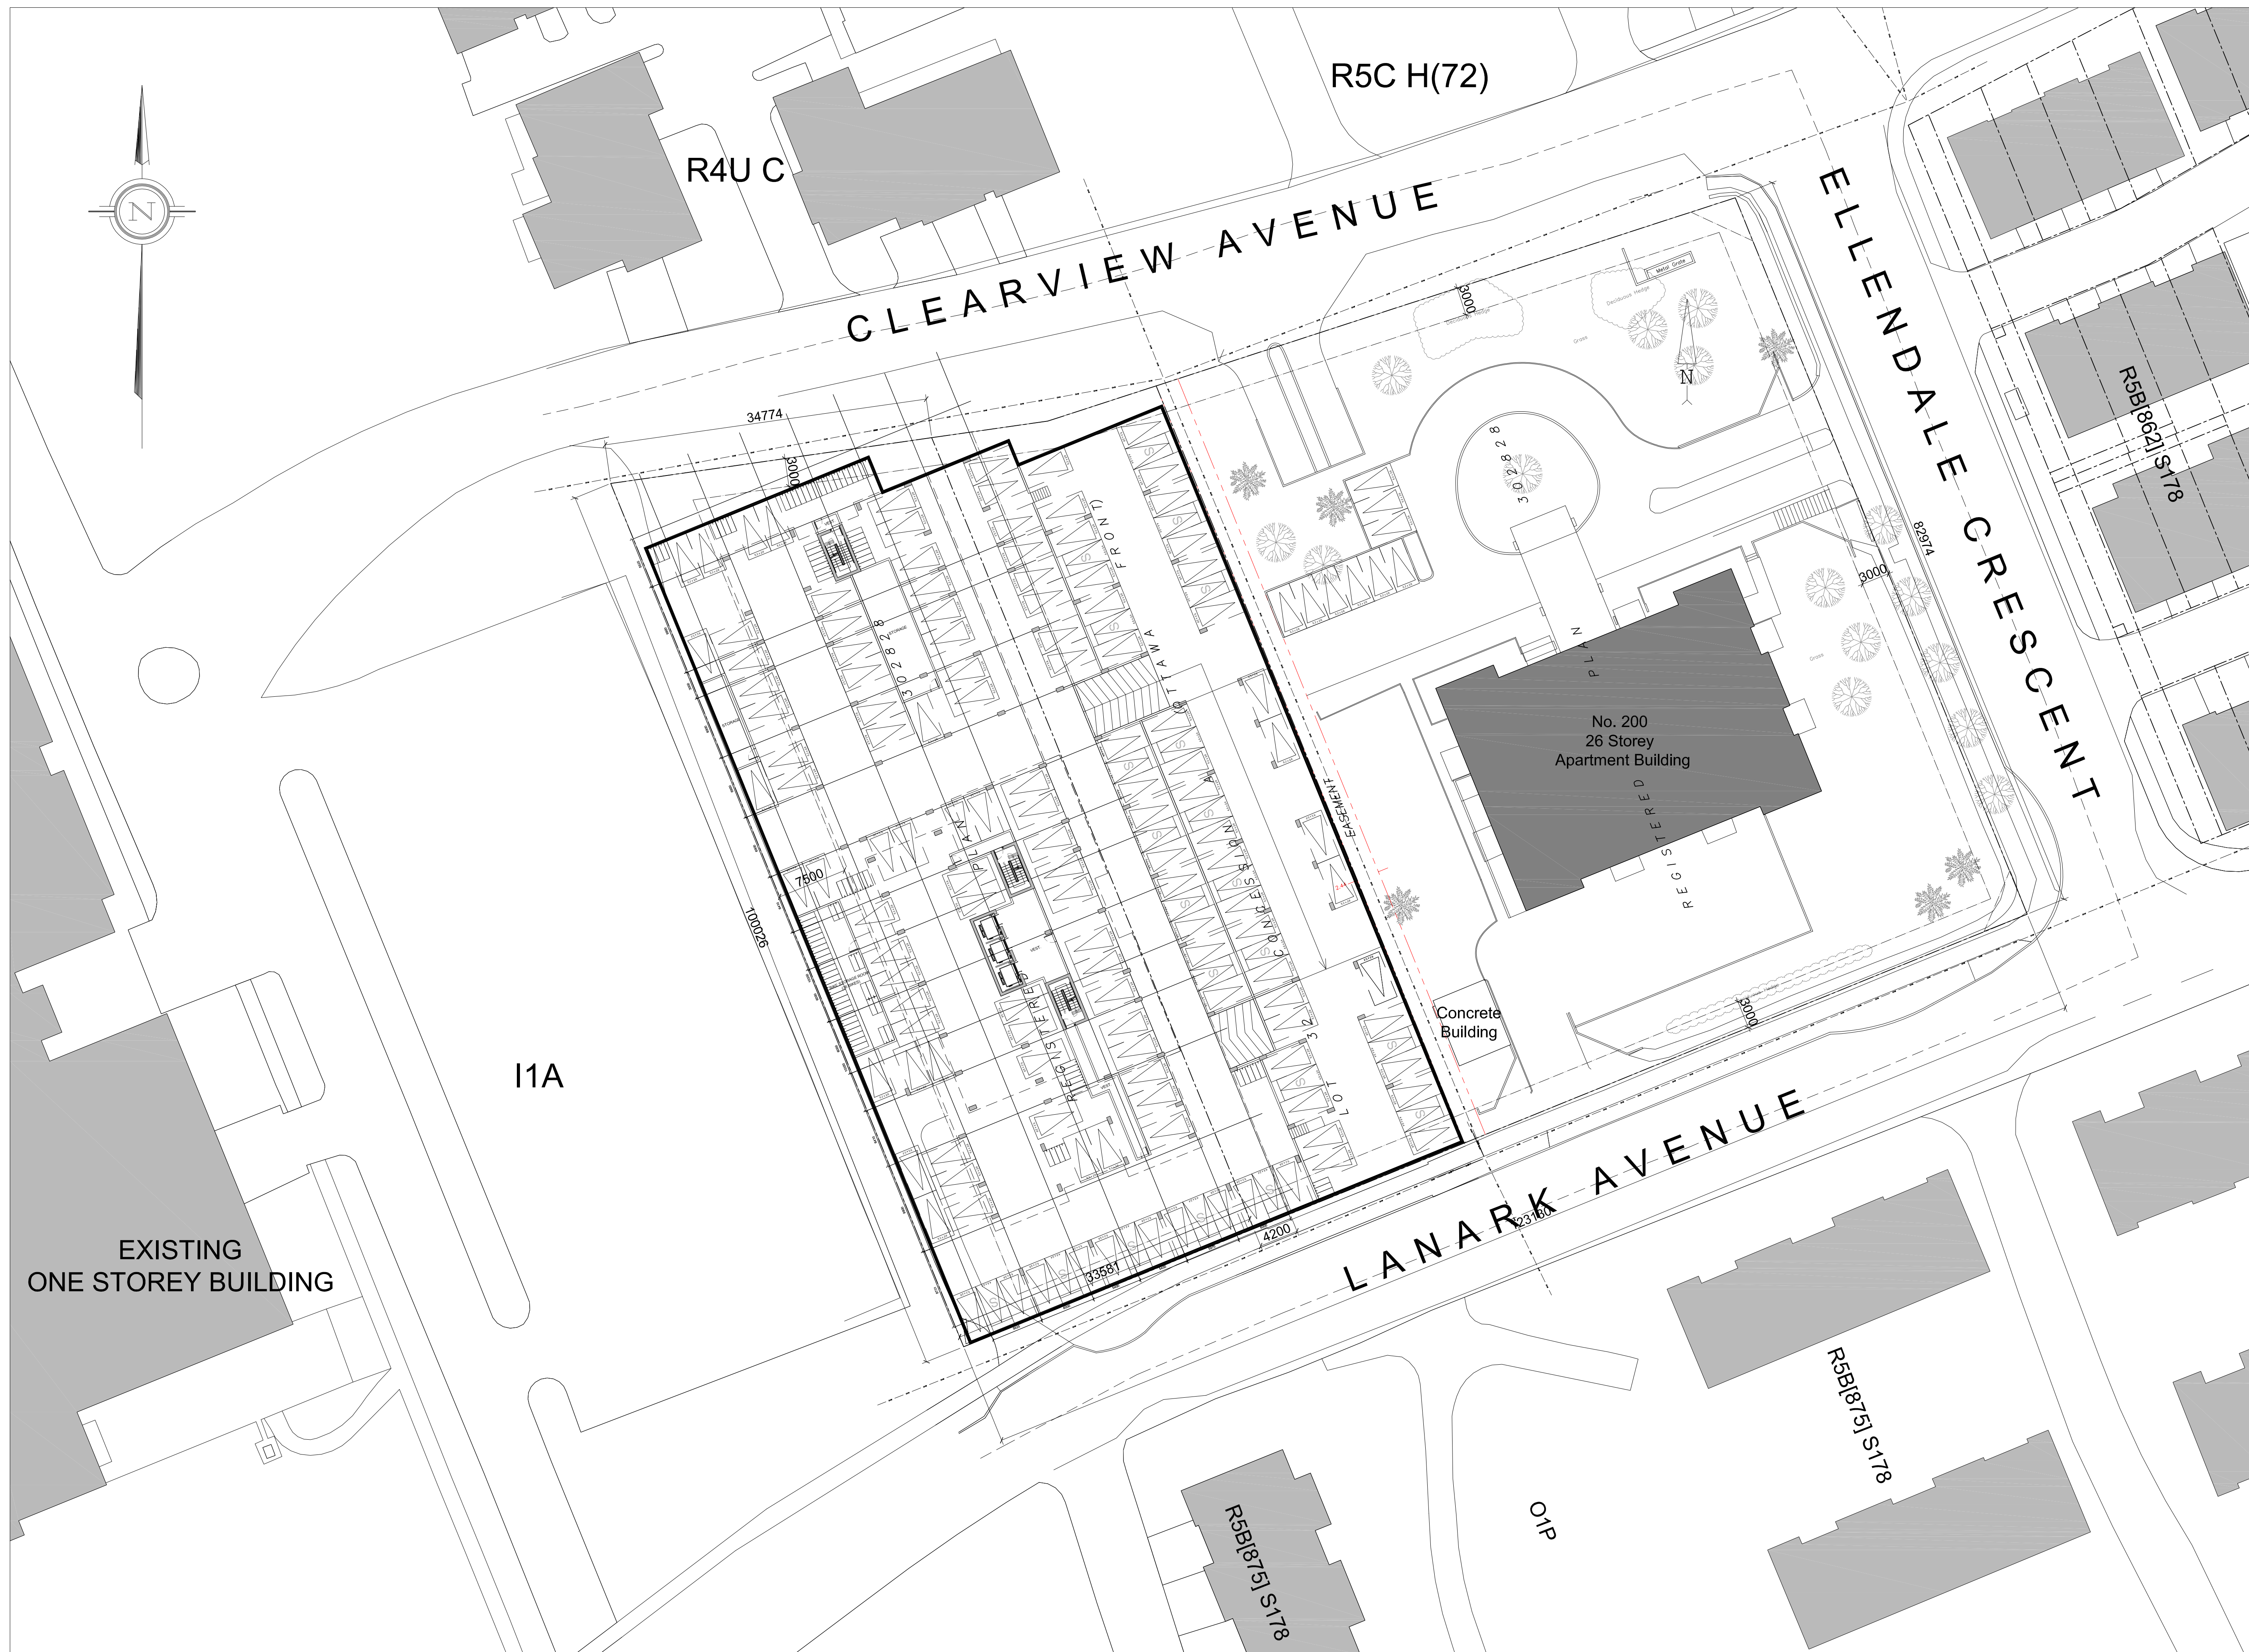




FLOOR INFO.	
FLOOR AREA	5114.8 sq. m.
CAR PARKING	149
BIKE PARKING	98

P2 FLOOR PLAN




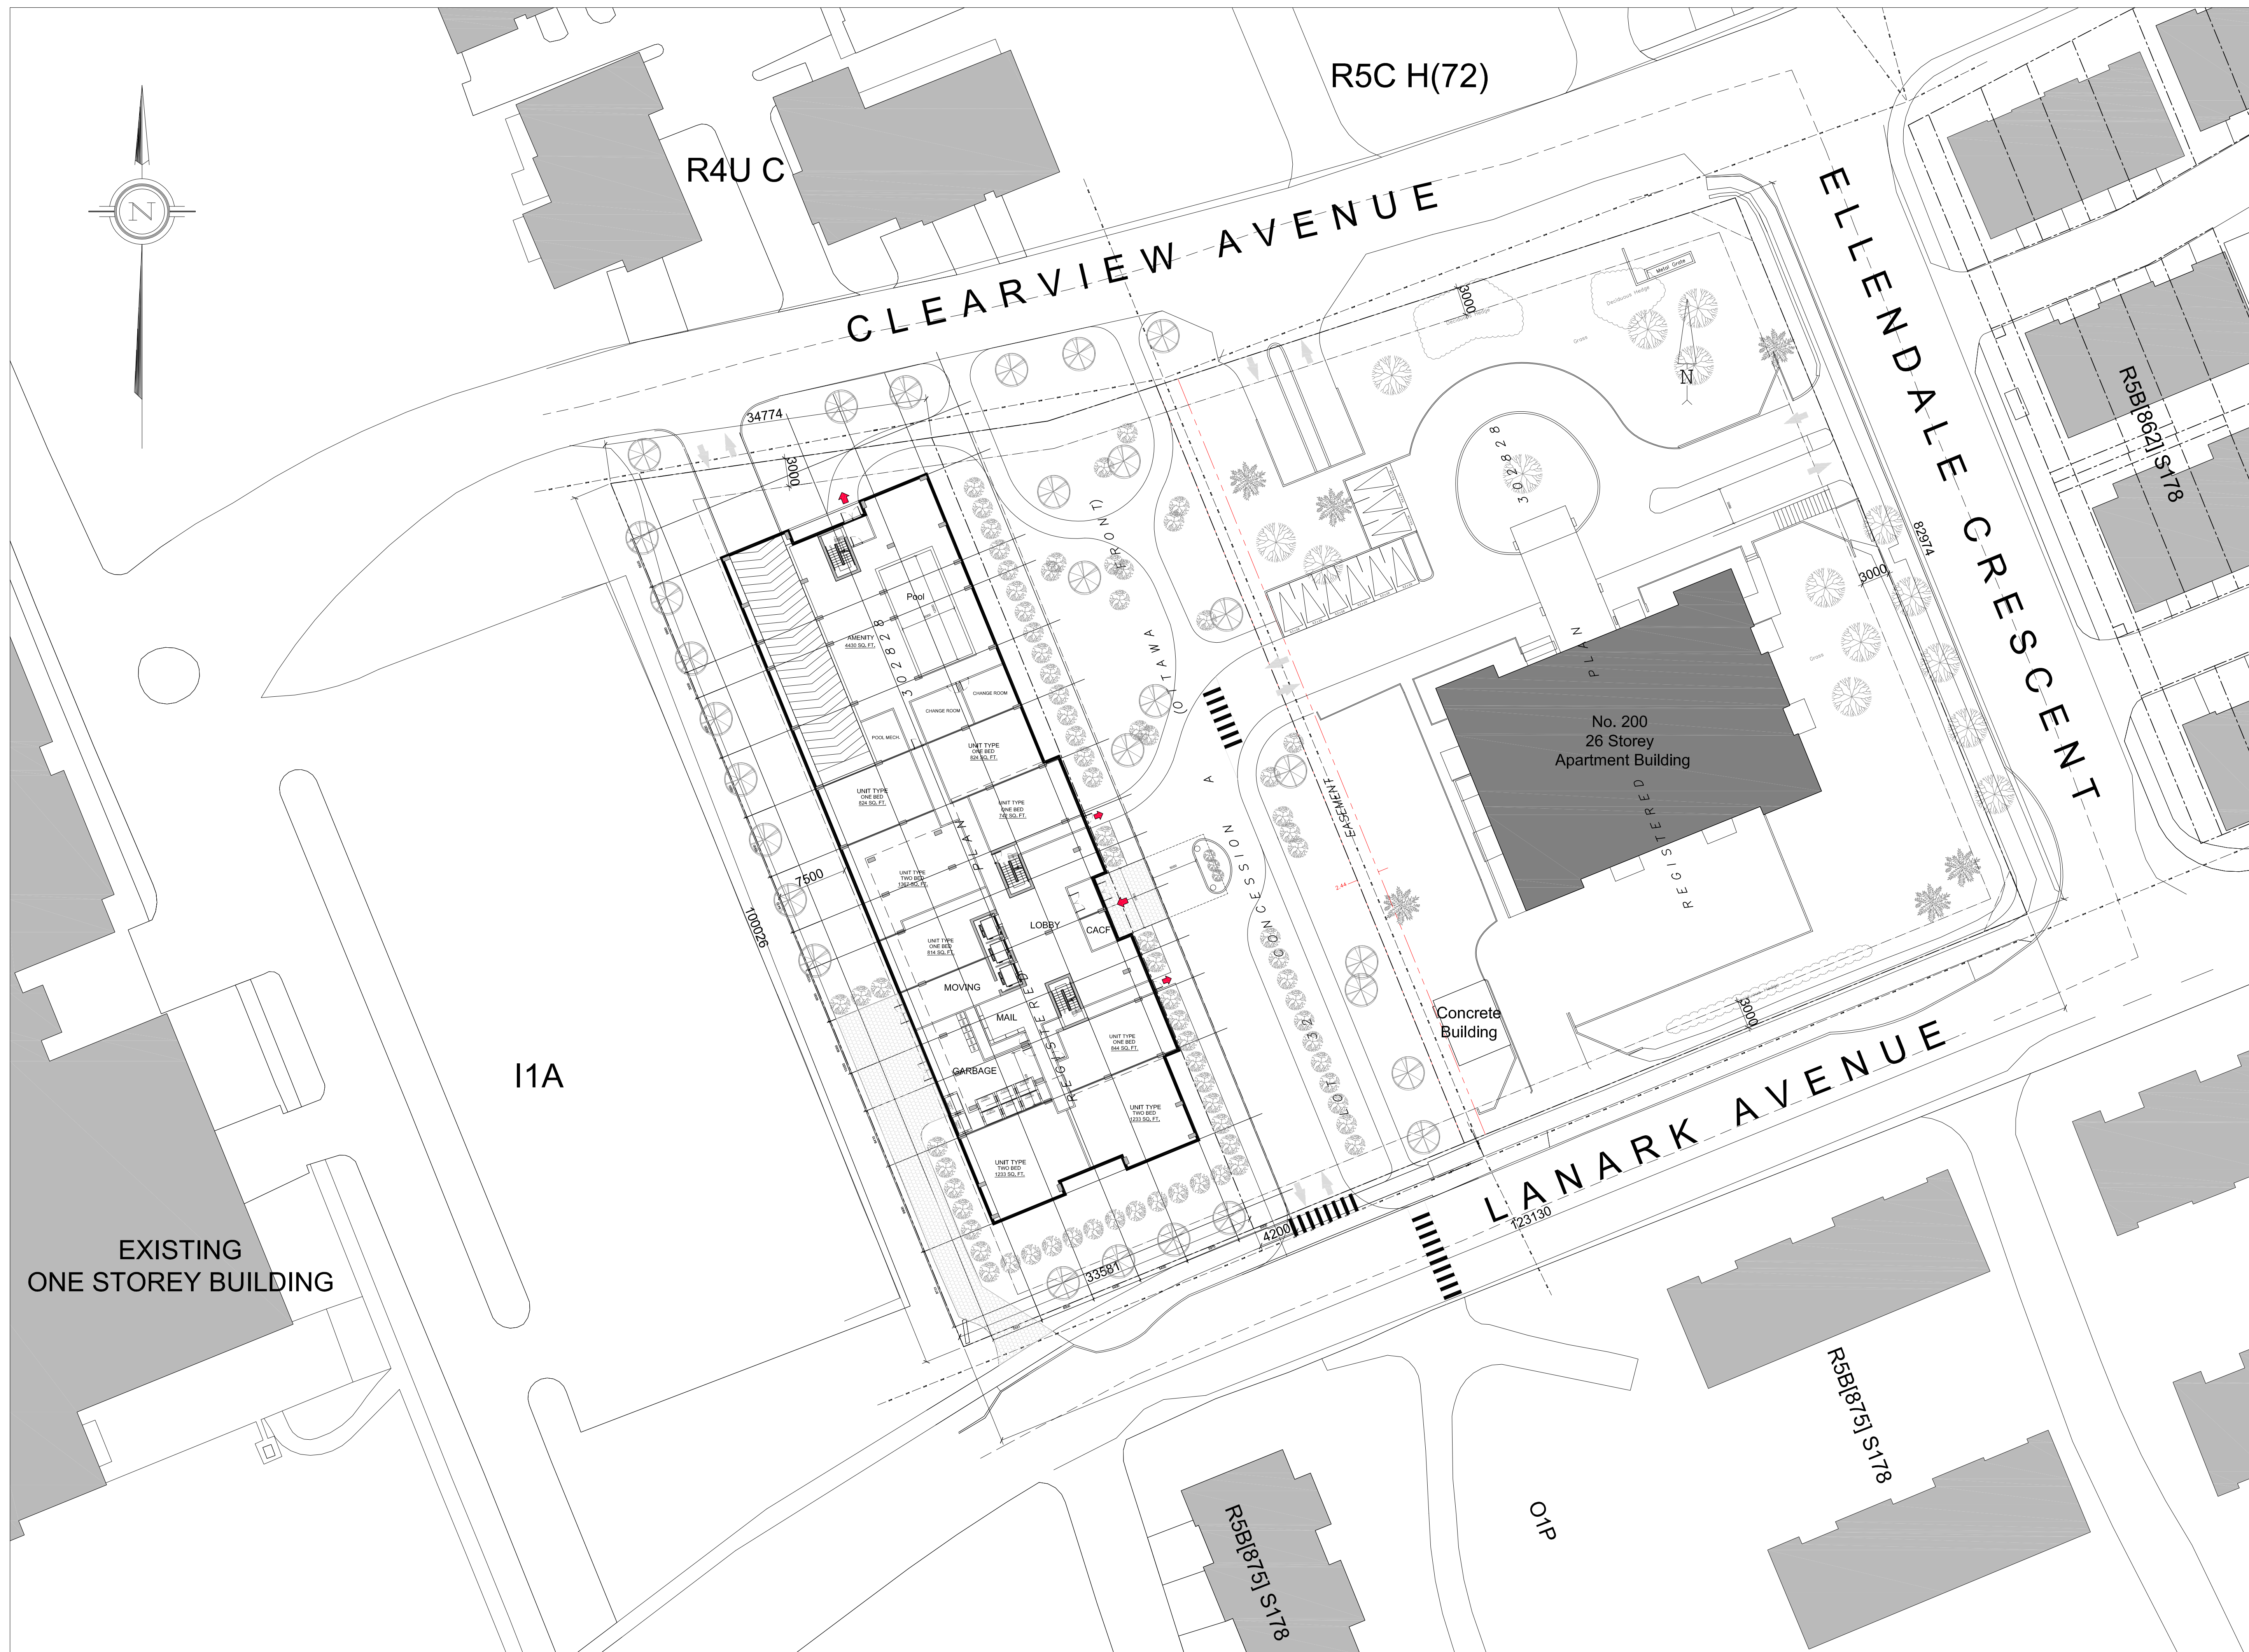

FLOOR INFO.	
FLOOR AREA	1884.0 sq. m.
RESIDENTIAL UNITS	8
ONE UNIT	5
TWO UNIT	3

GROUND FLOOR PLAN




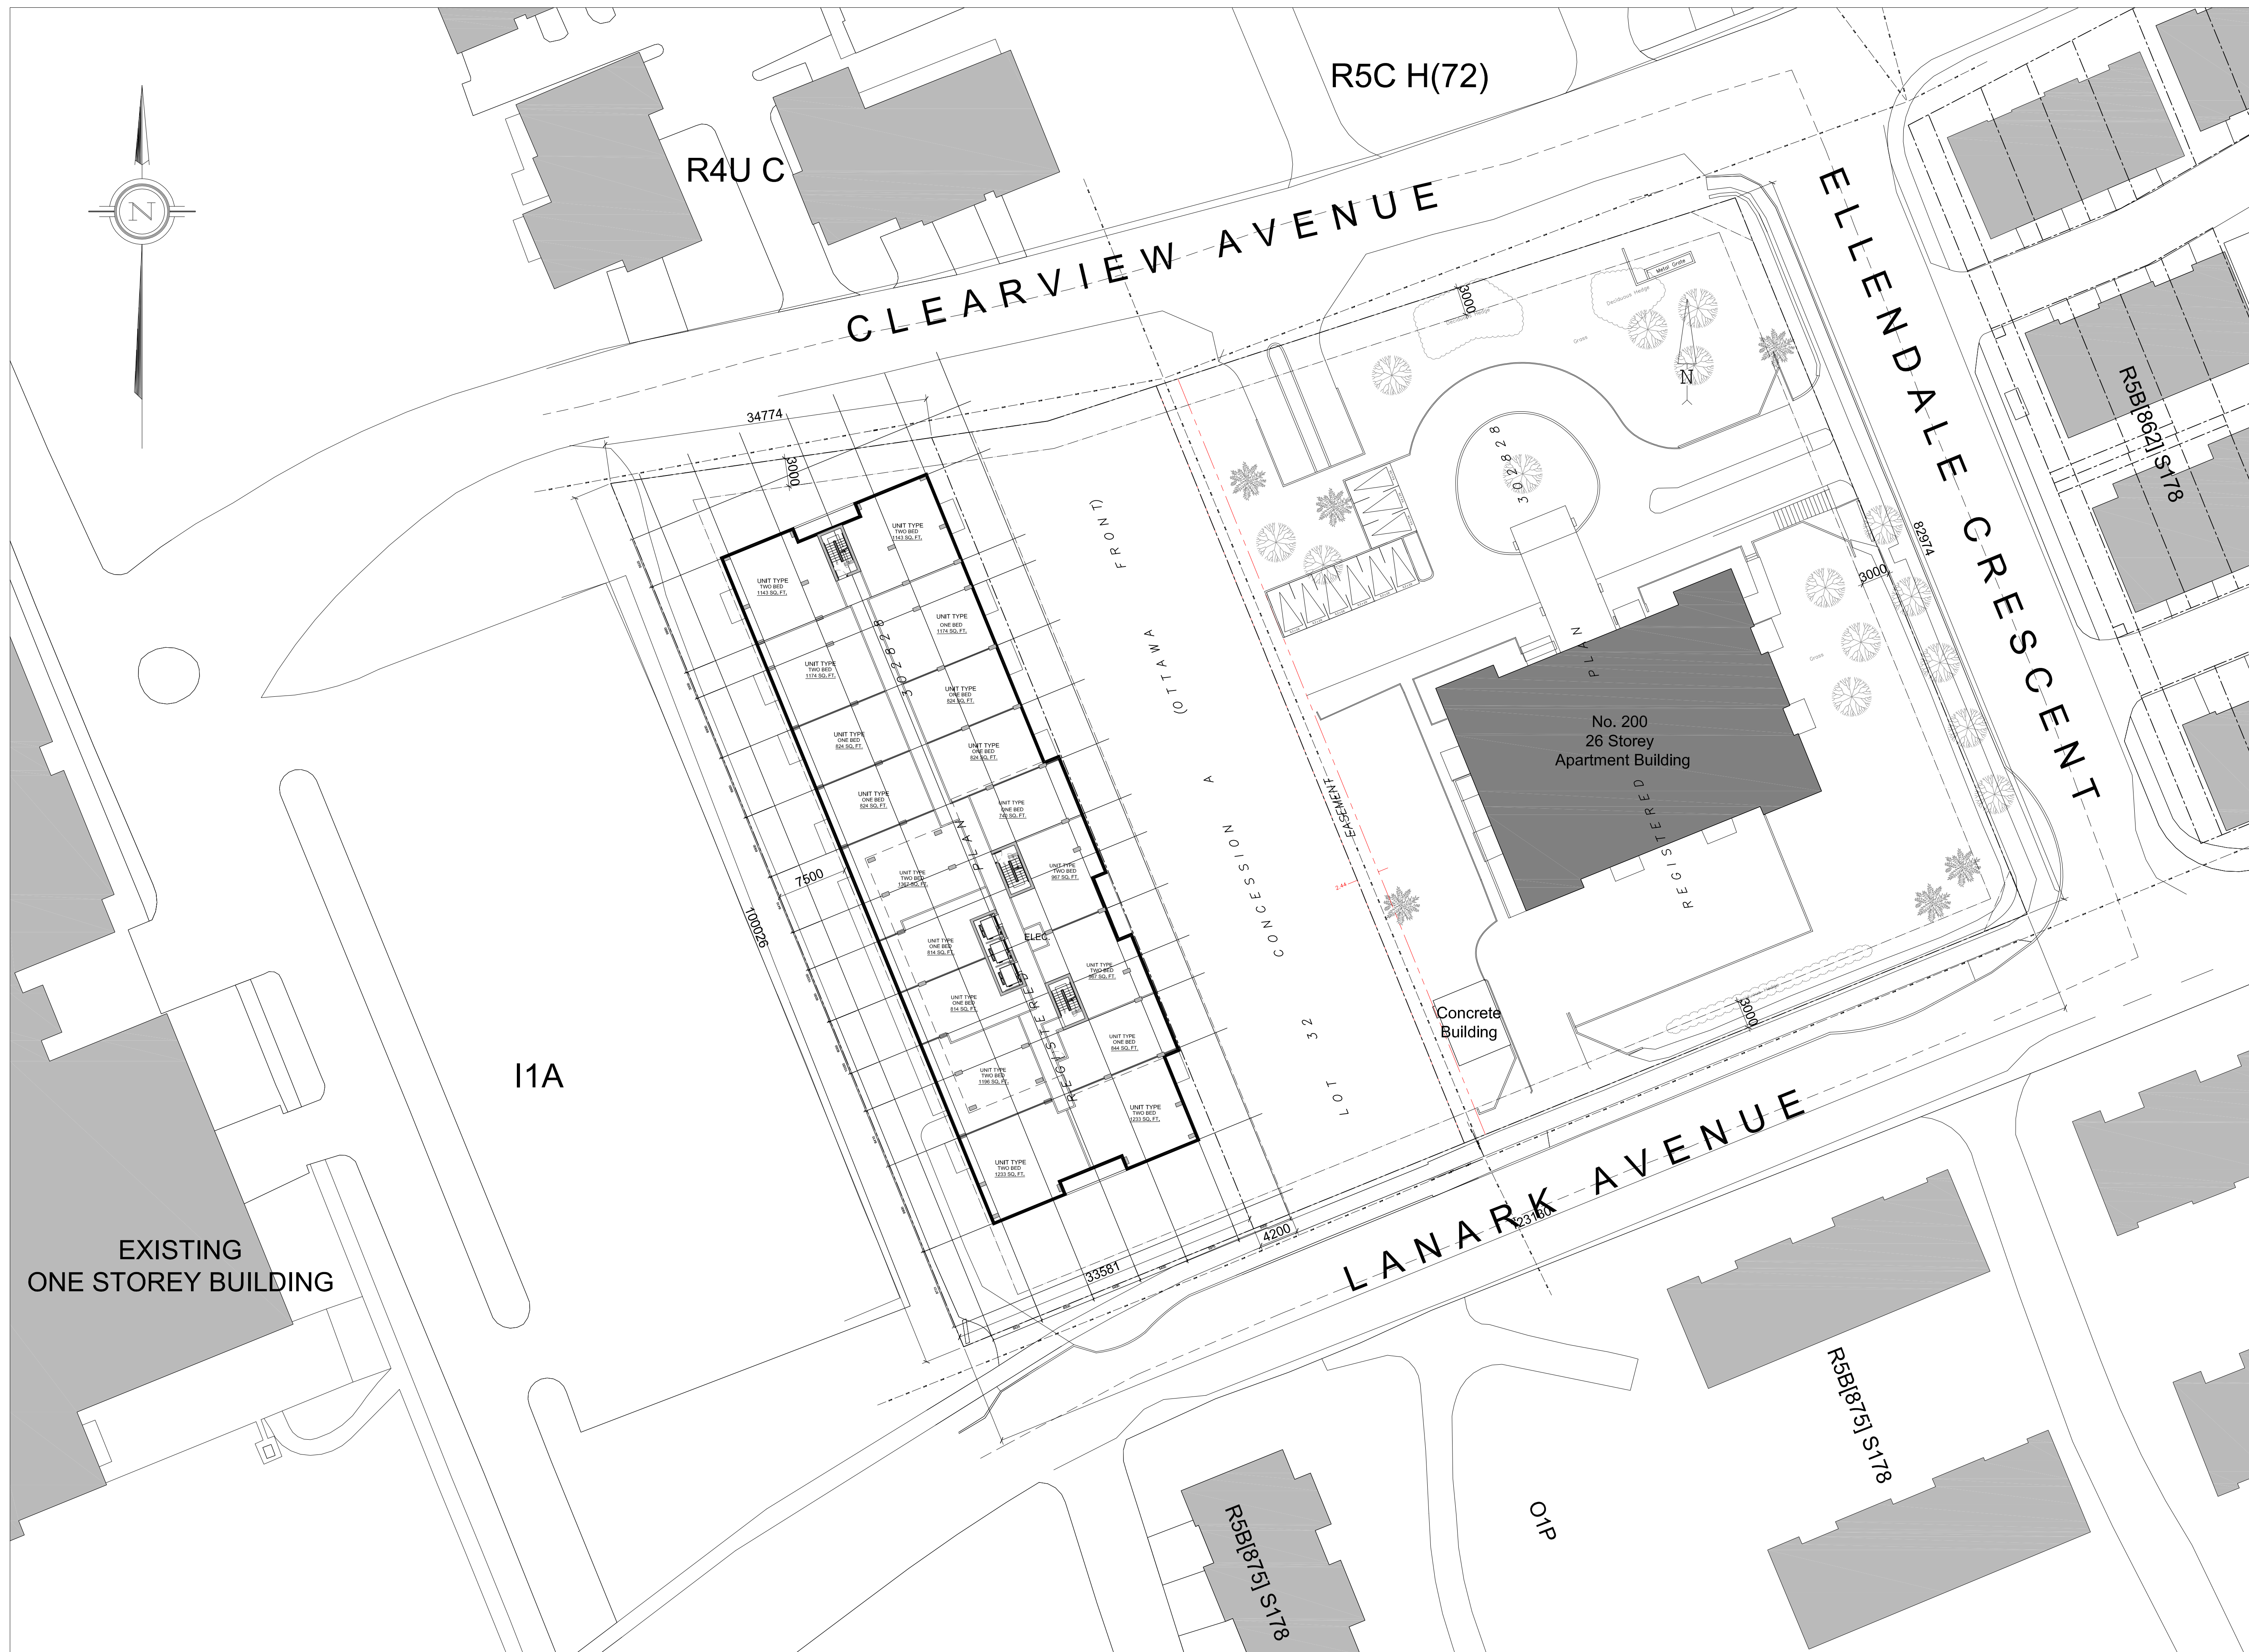

FLOOR INFO.	
FLOOR AREA	1884.0 sq. m.
RESIDENTIAL UNITS	18
ONE UNIT	9
TWO UNIT	9

2ND-3RD FLOOR PLAN




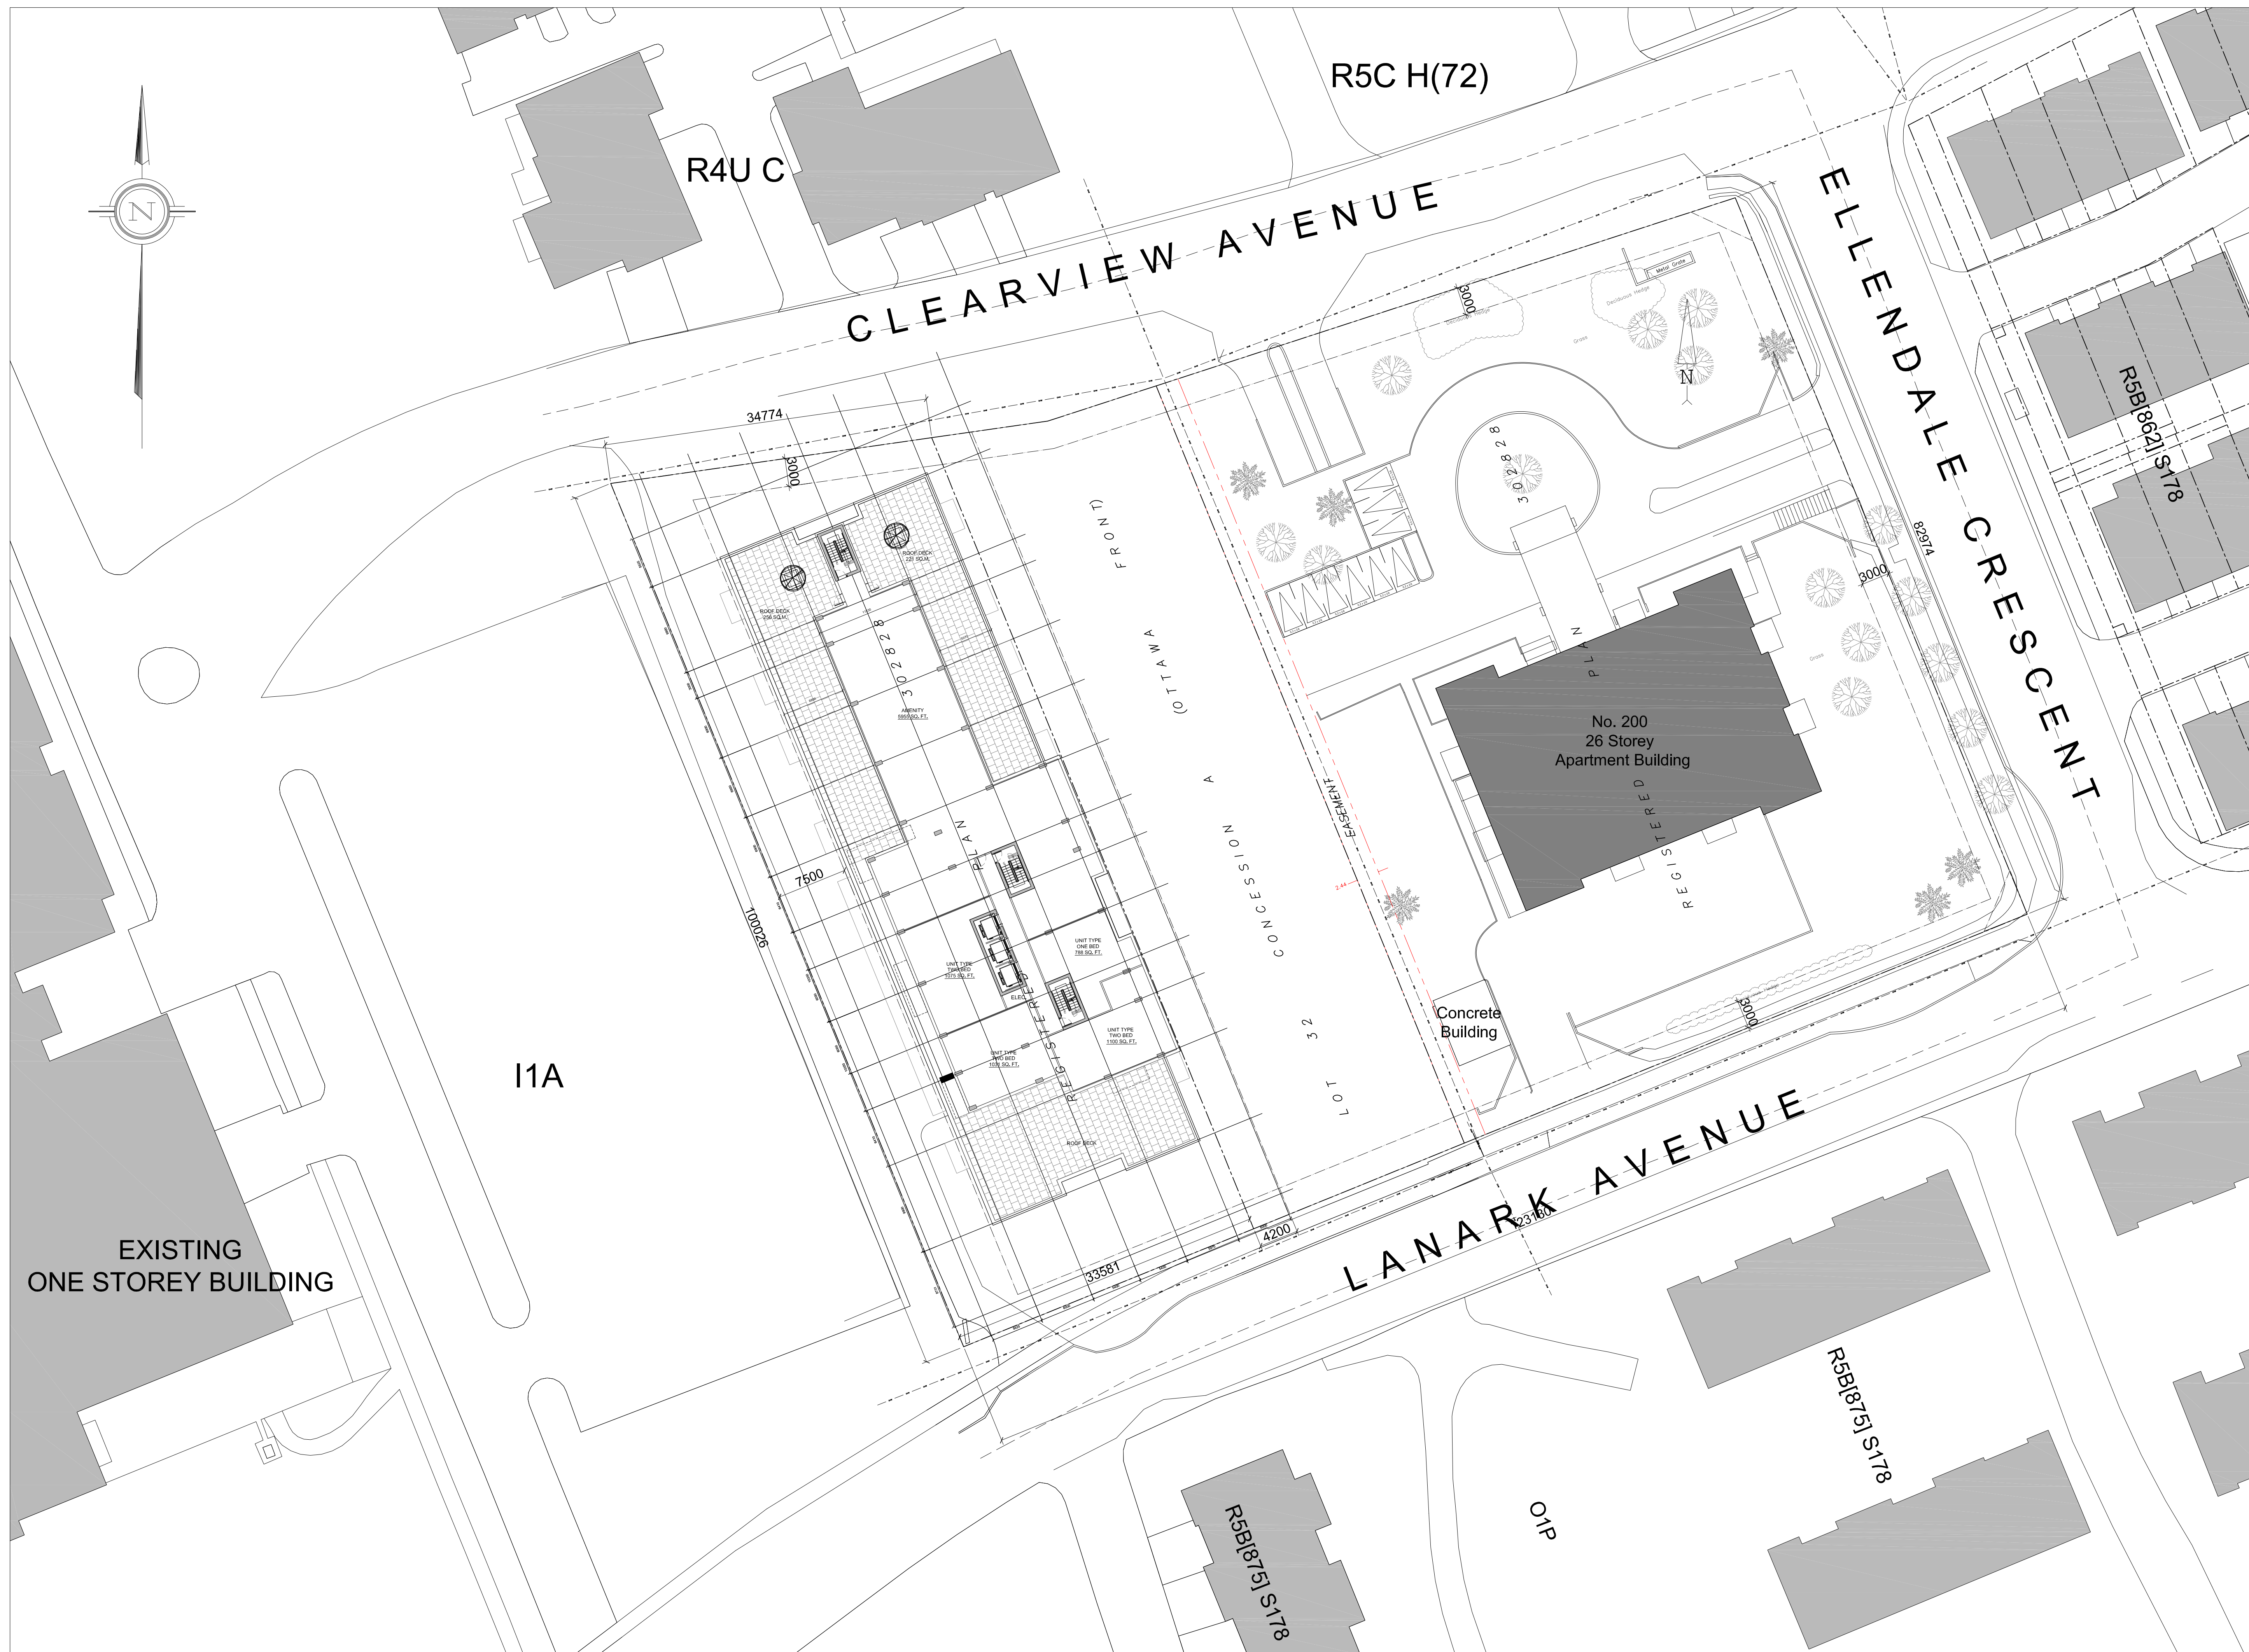

FLOOR INFO.	
FLOOR AREA	1062.8 sq. m.
RESIDENTIAL UNITS	4
ONE UNIT	1
TWO UNIT	3

4TH FLOOR PLAN




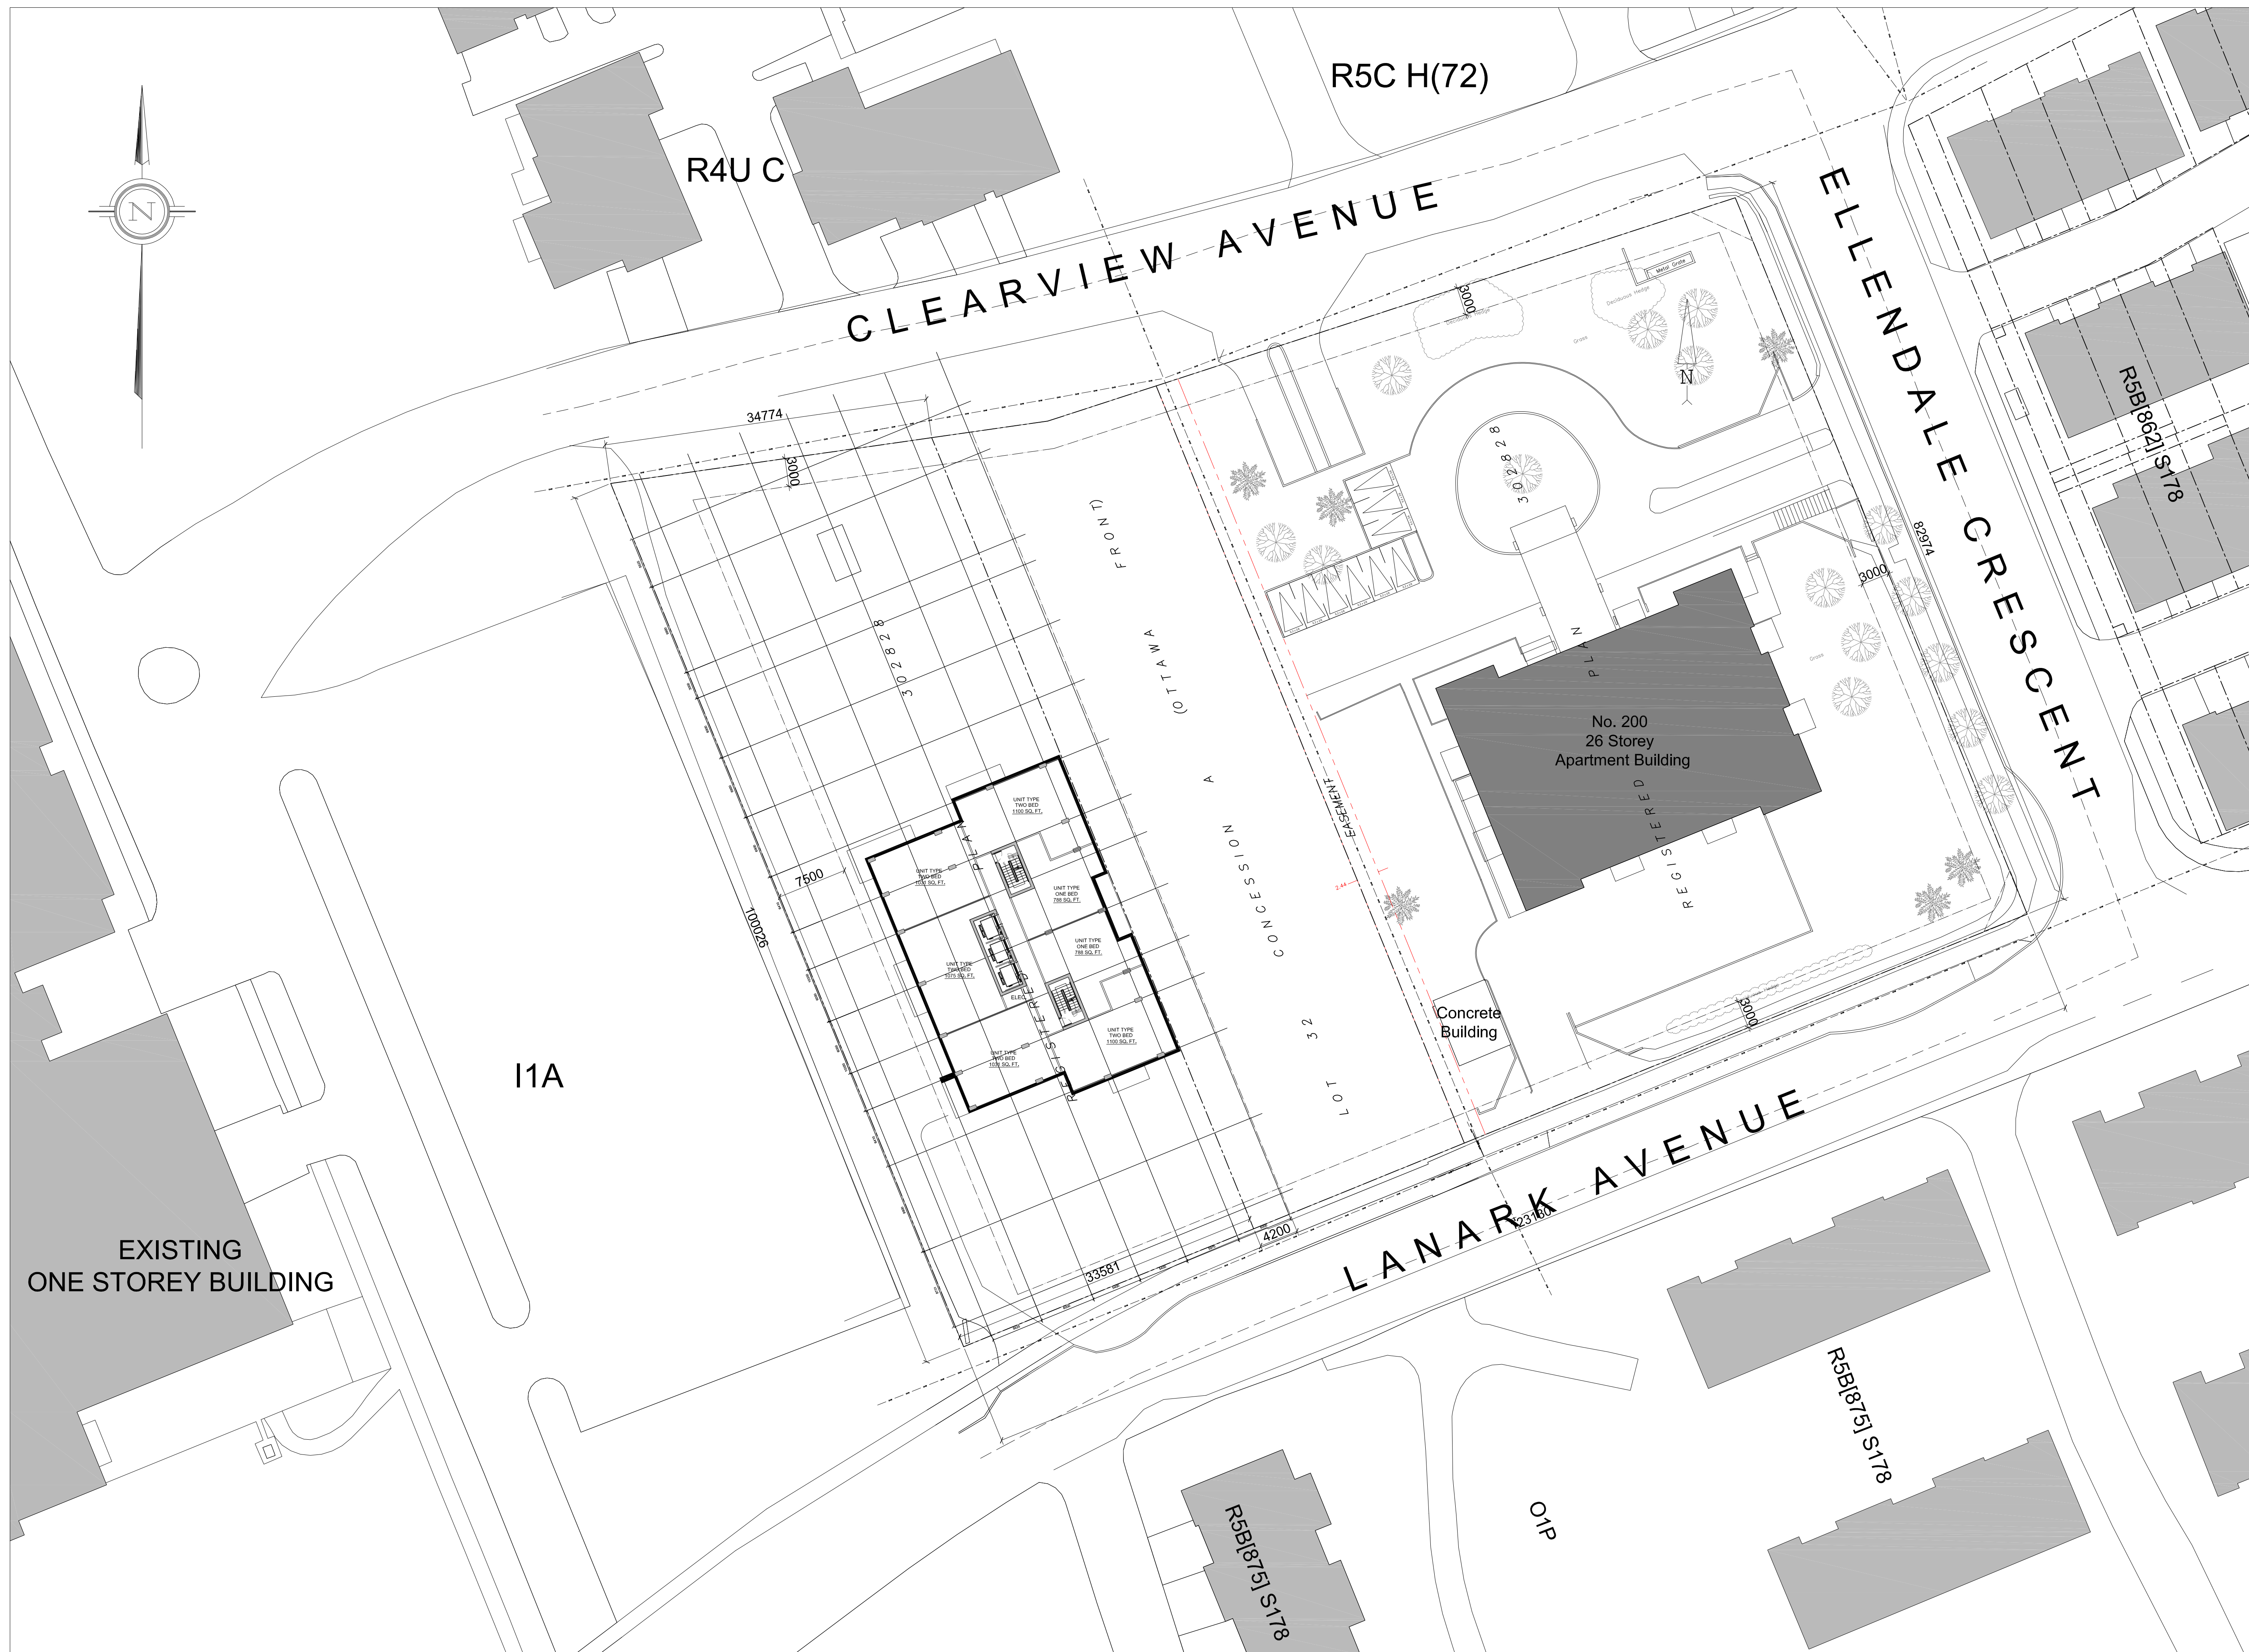

FLOOR INFO.	
FLOOR AREA	743.1 sq. m.
RESIDENTIAL UNITS	7
ONE UNIT	2
TWO UNIT	5

5TH-20TH FLOOR PLAN




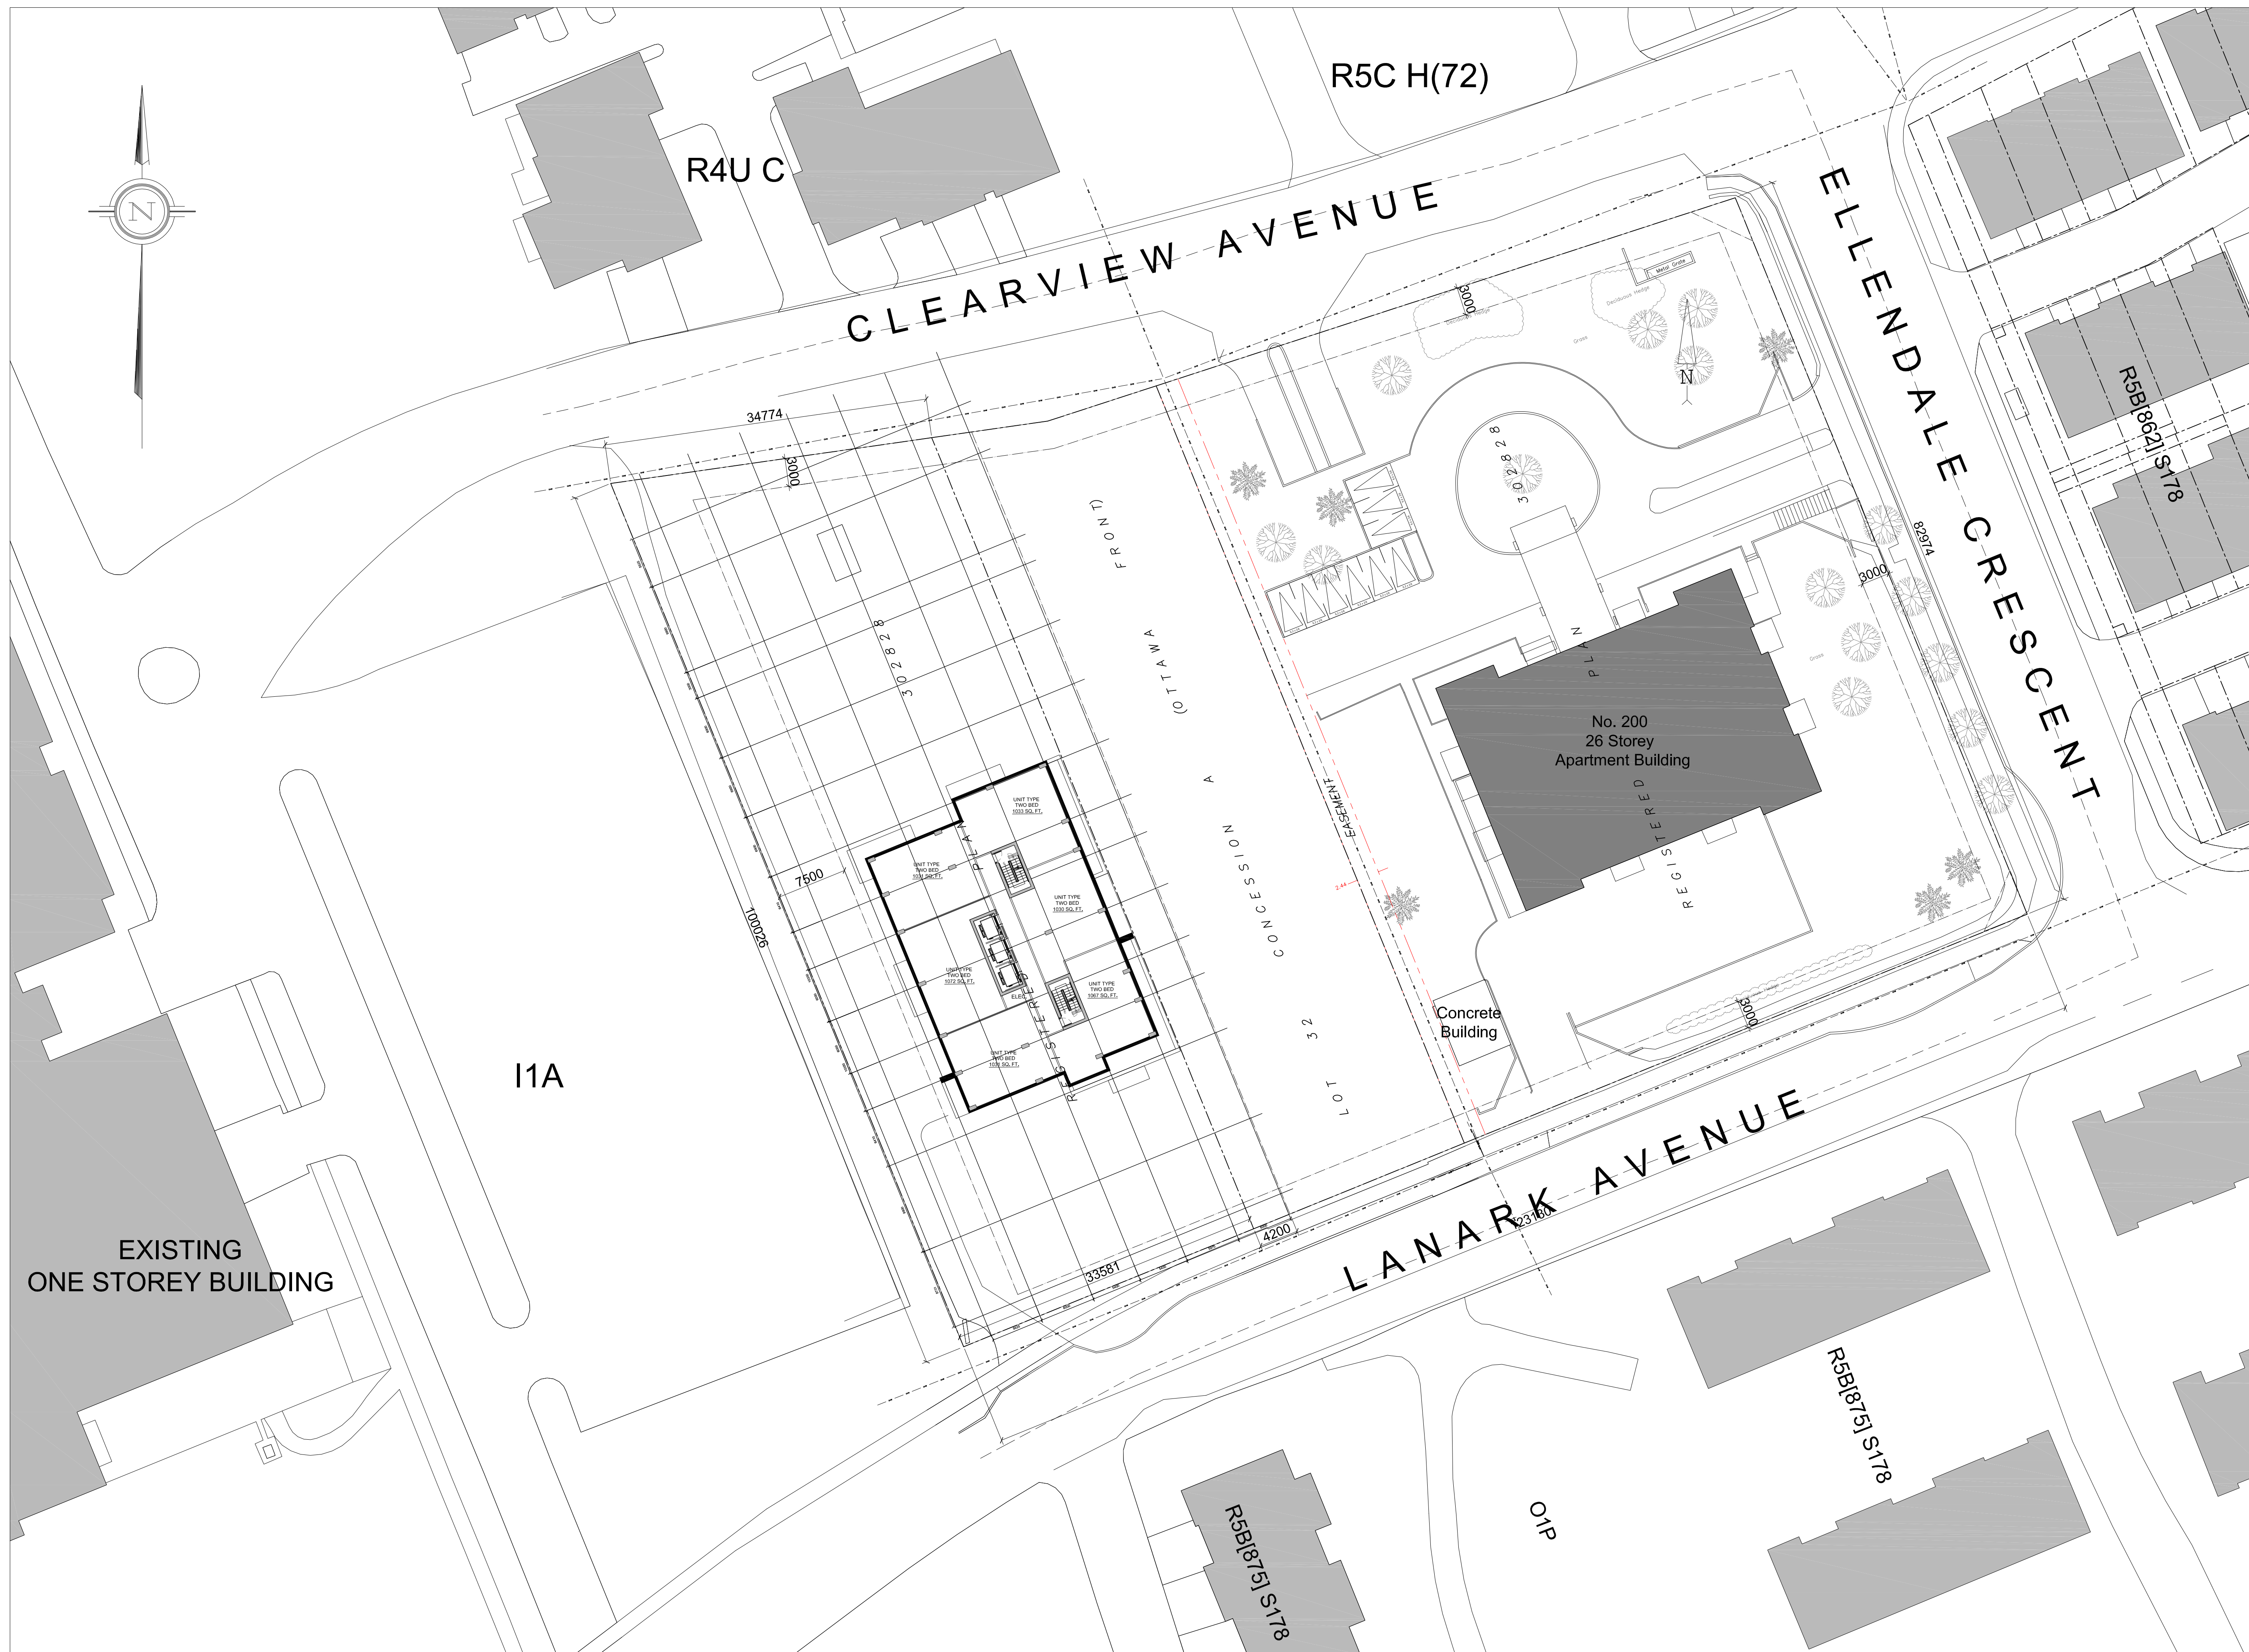

FLOOR INFO.	
FLOOR AREA	682.7 sq. m.
RESIDENTIAL UNITS	6
ONE UNIT	6
TWO UNIT	6

21TH FLOOR PLAN




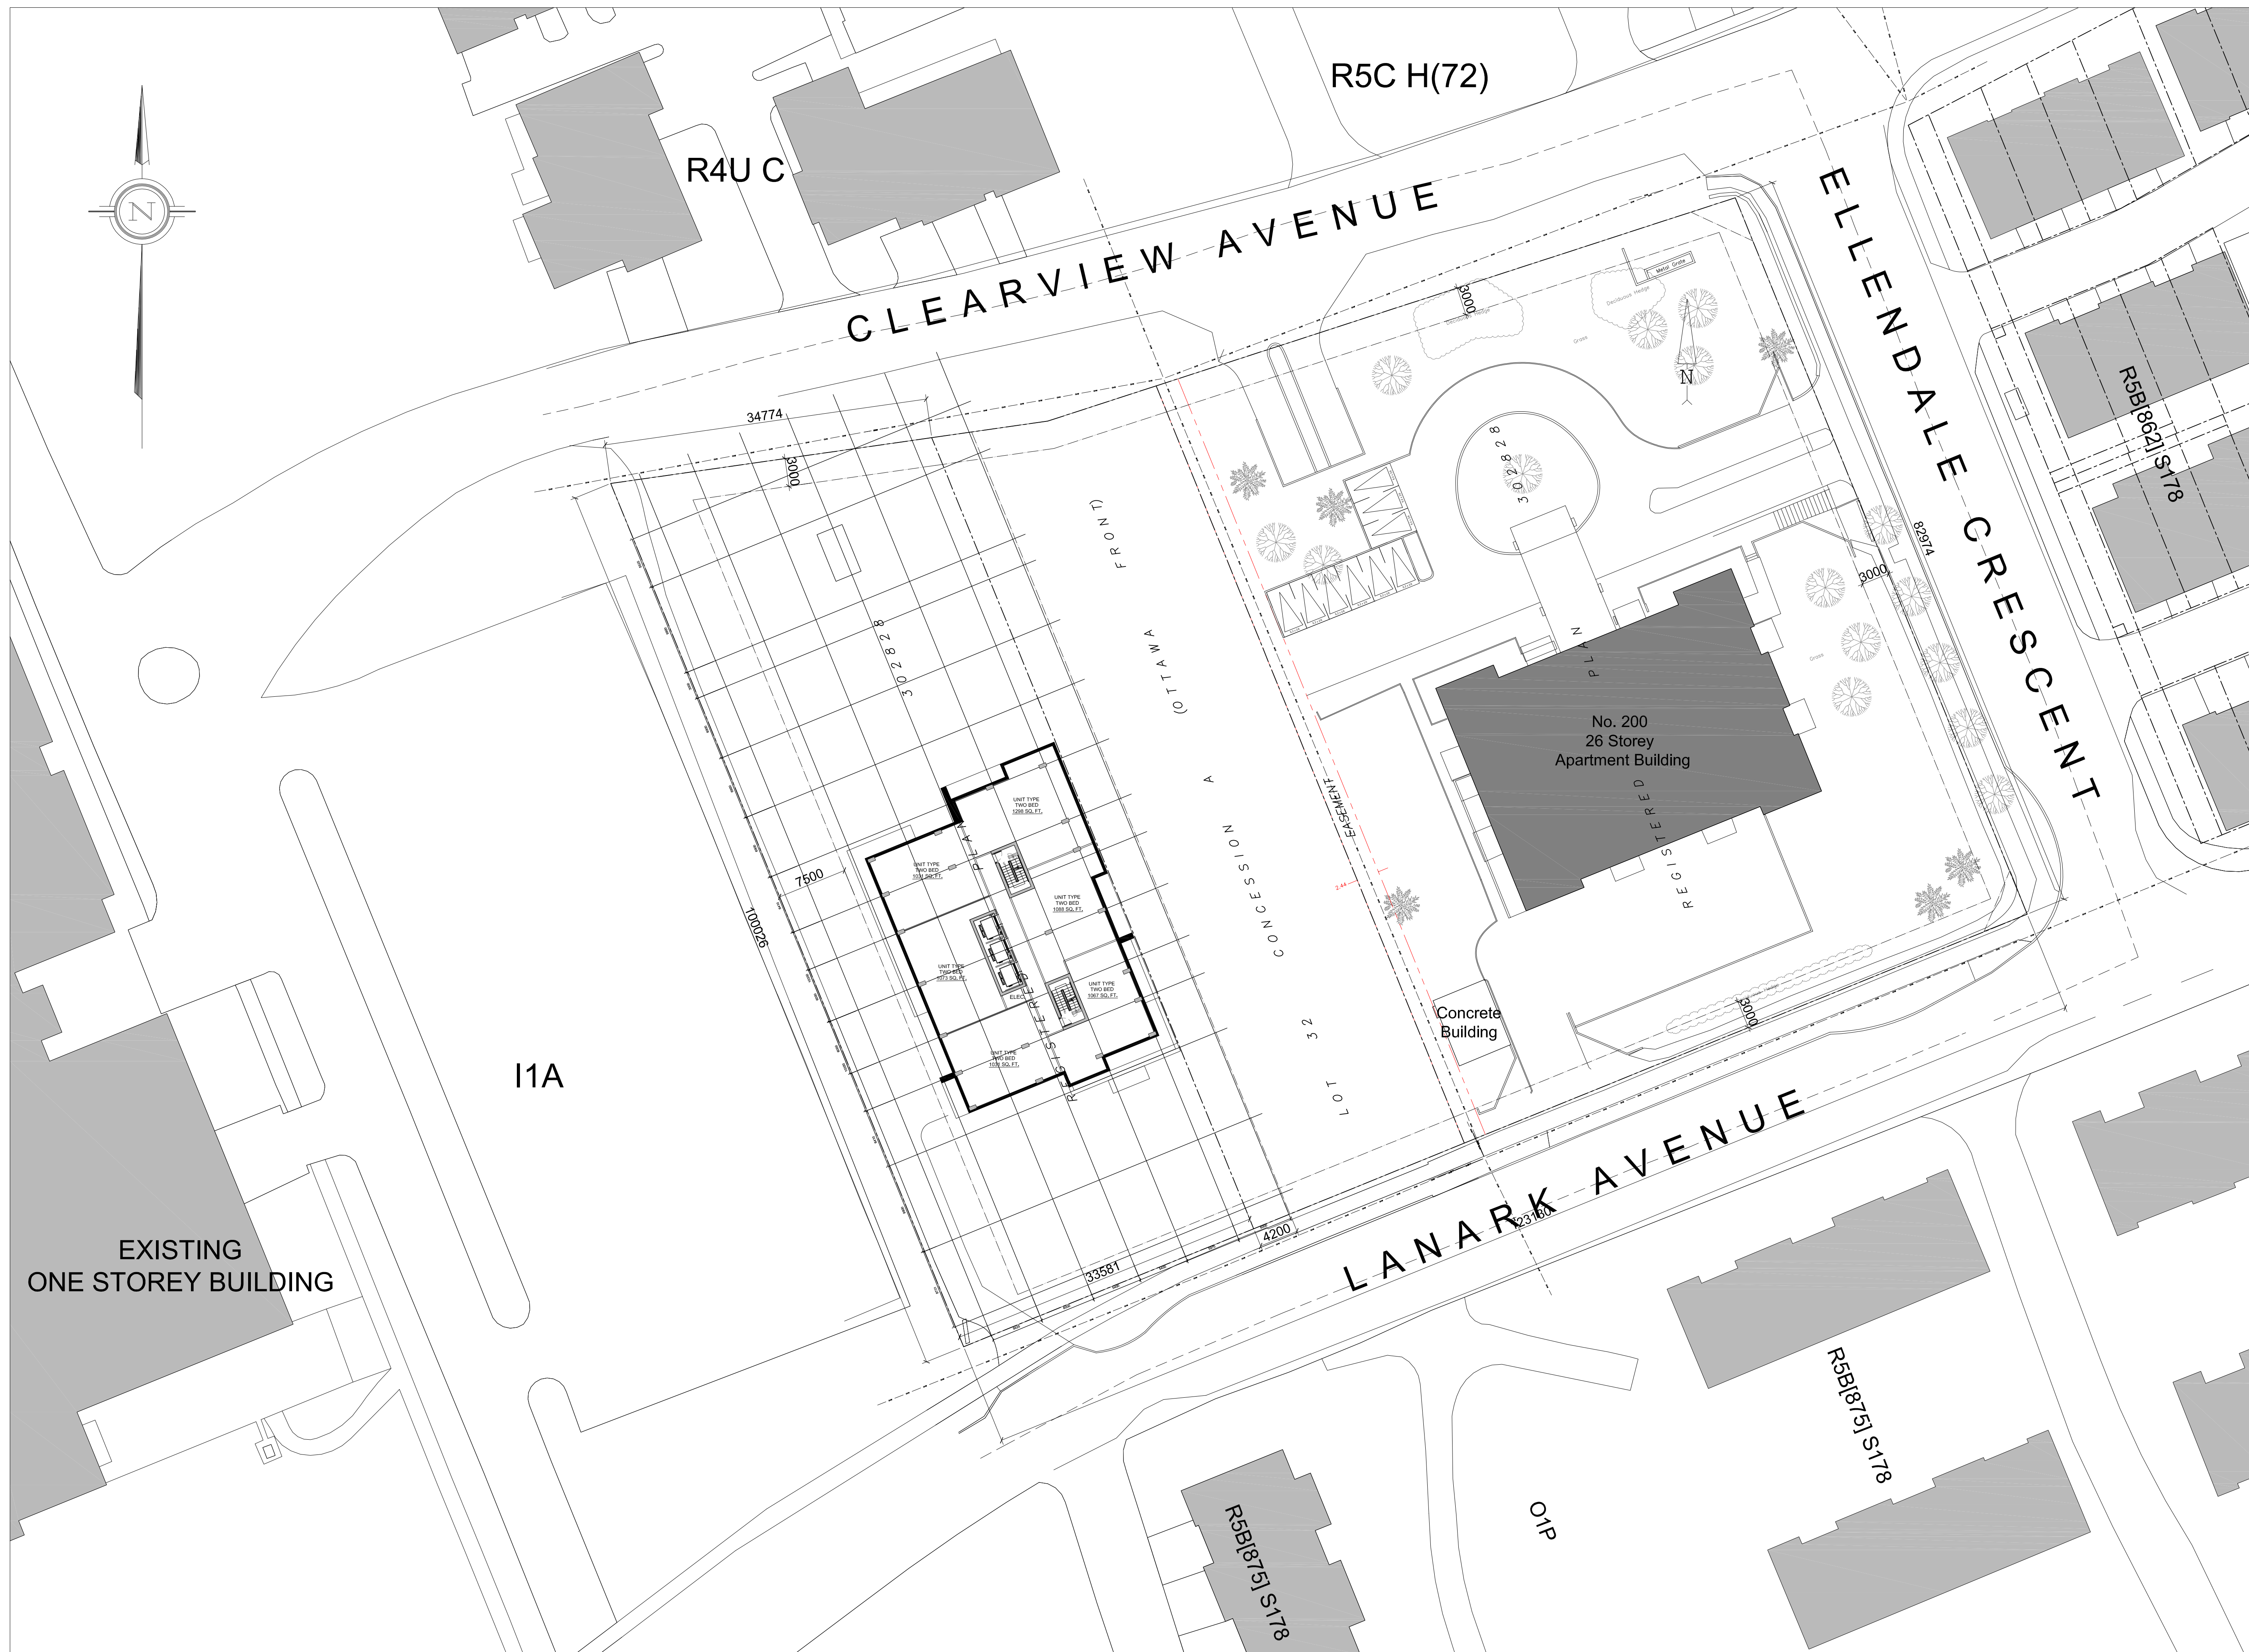

FLOOR INFO.	
FLOOR AREA	712.7 sq. m.
RESIDENTIAL UNITS	6
ONE UNIT	6
TWO UNIT	6

22TH FLOOR PLAN




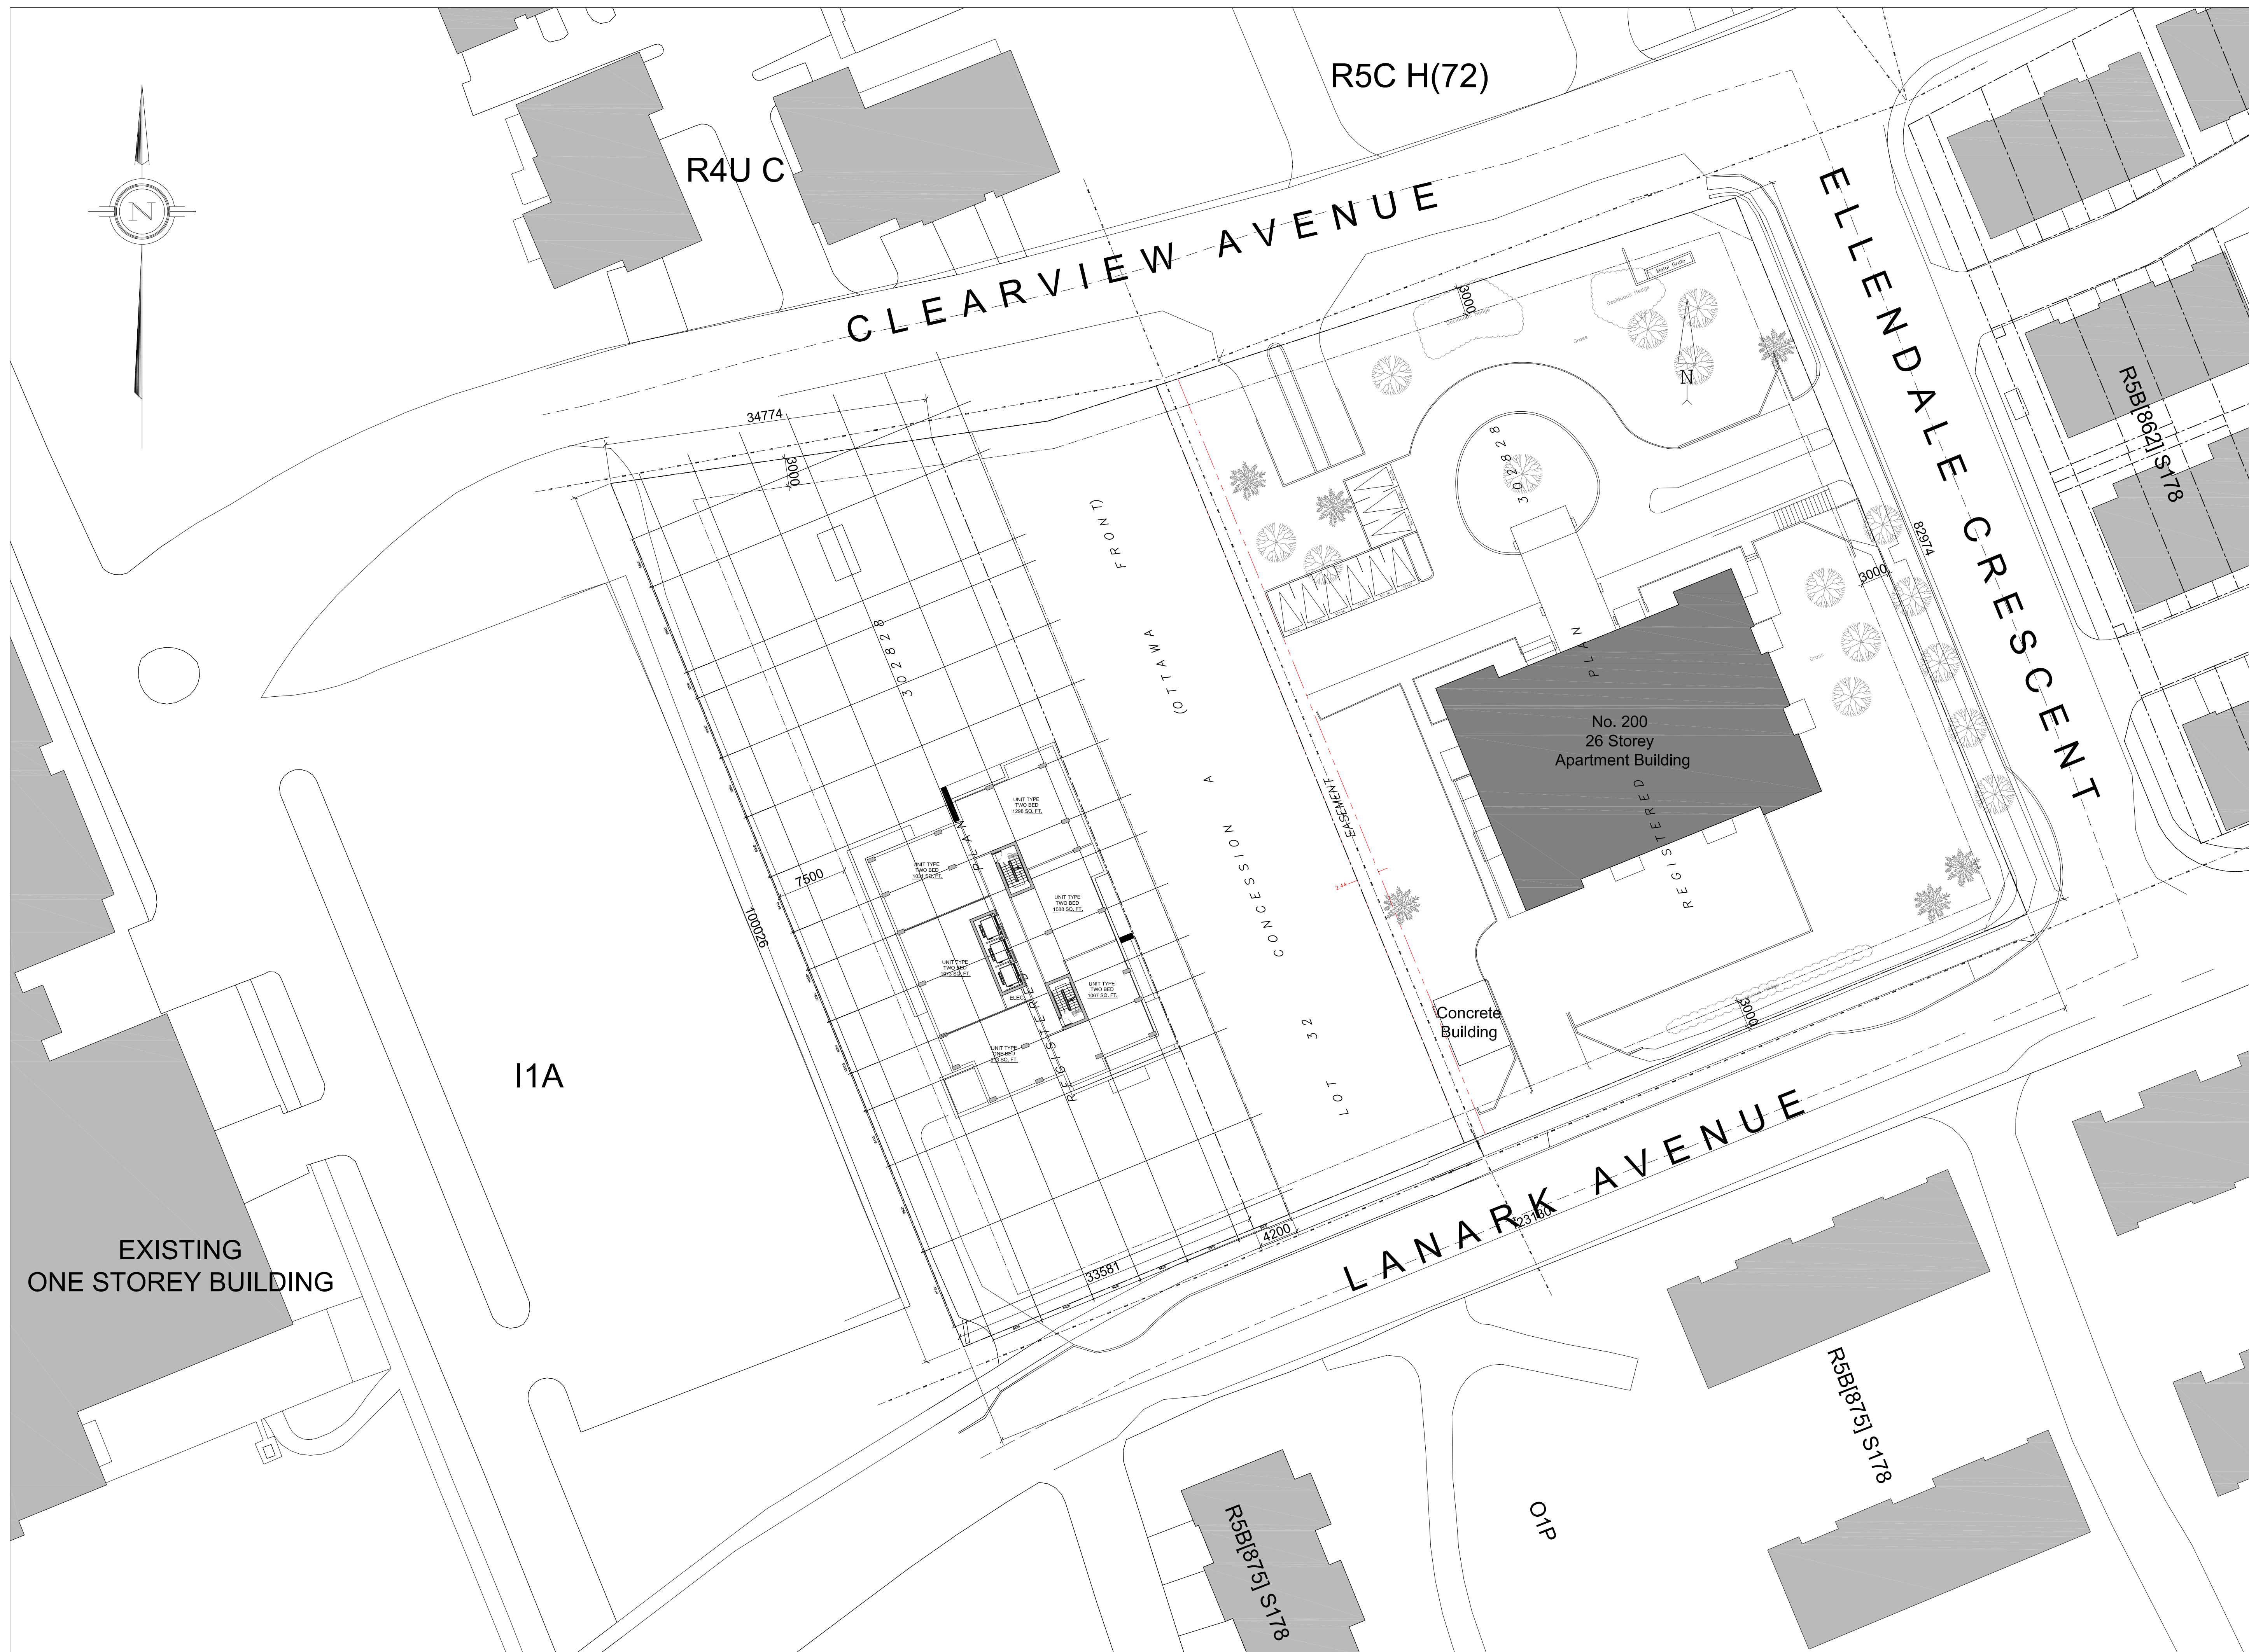

FLOOR INFO.	
FLOOR AREA	701.7 sq. m.
RESIDENTIAL UNITS	6
ONE UNIT	1
TWO UNIT	5

23TH-24TH FLOOR PLAN




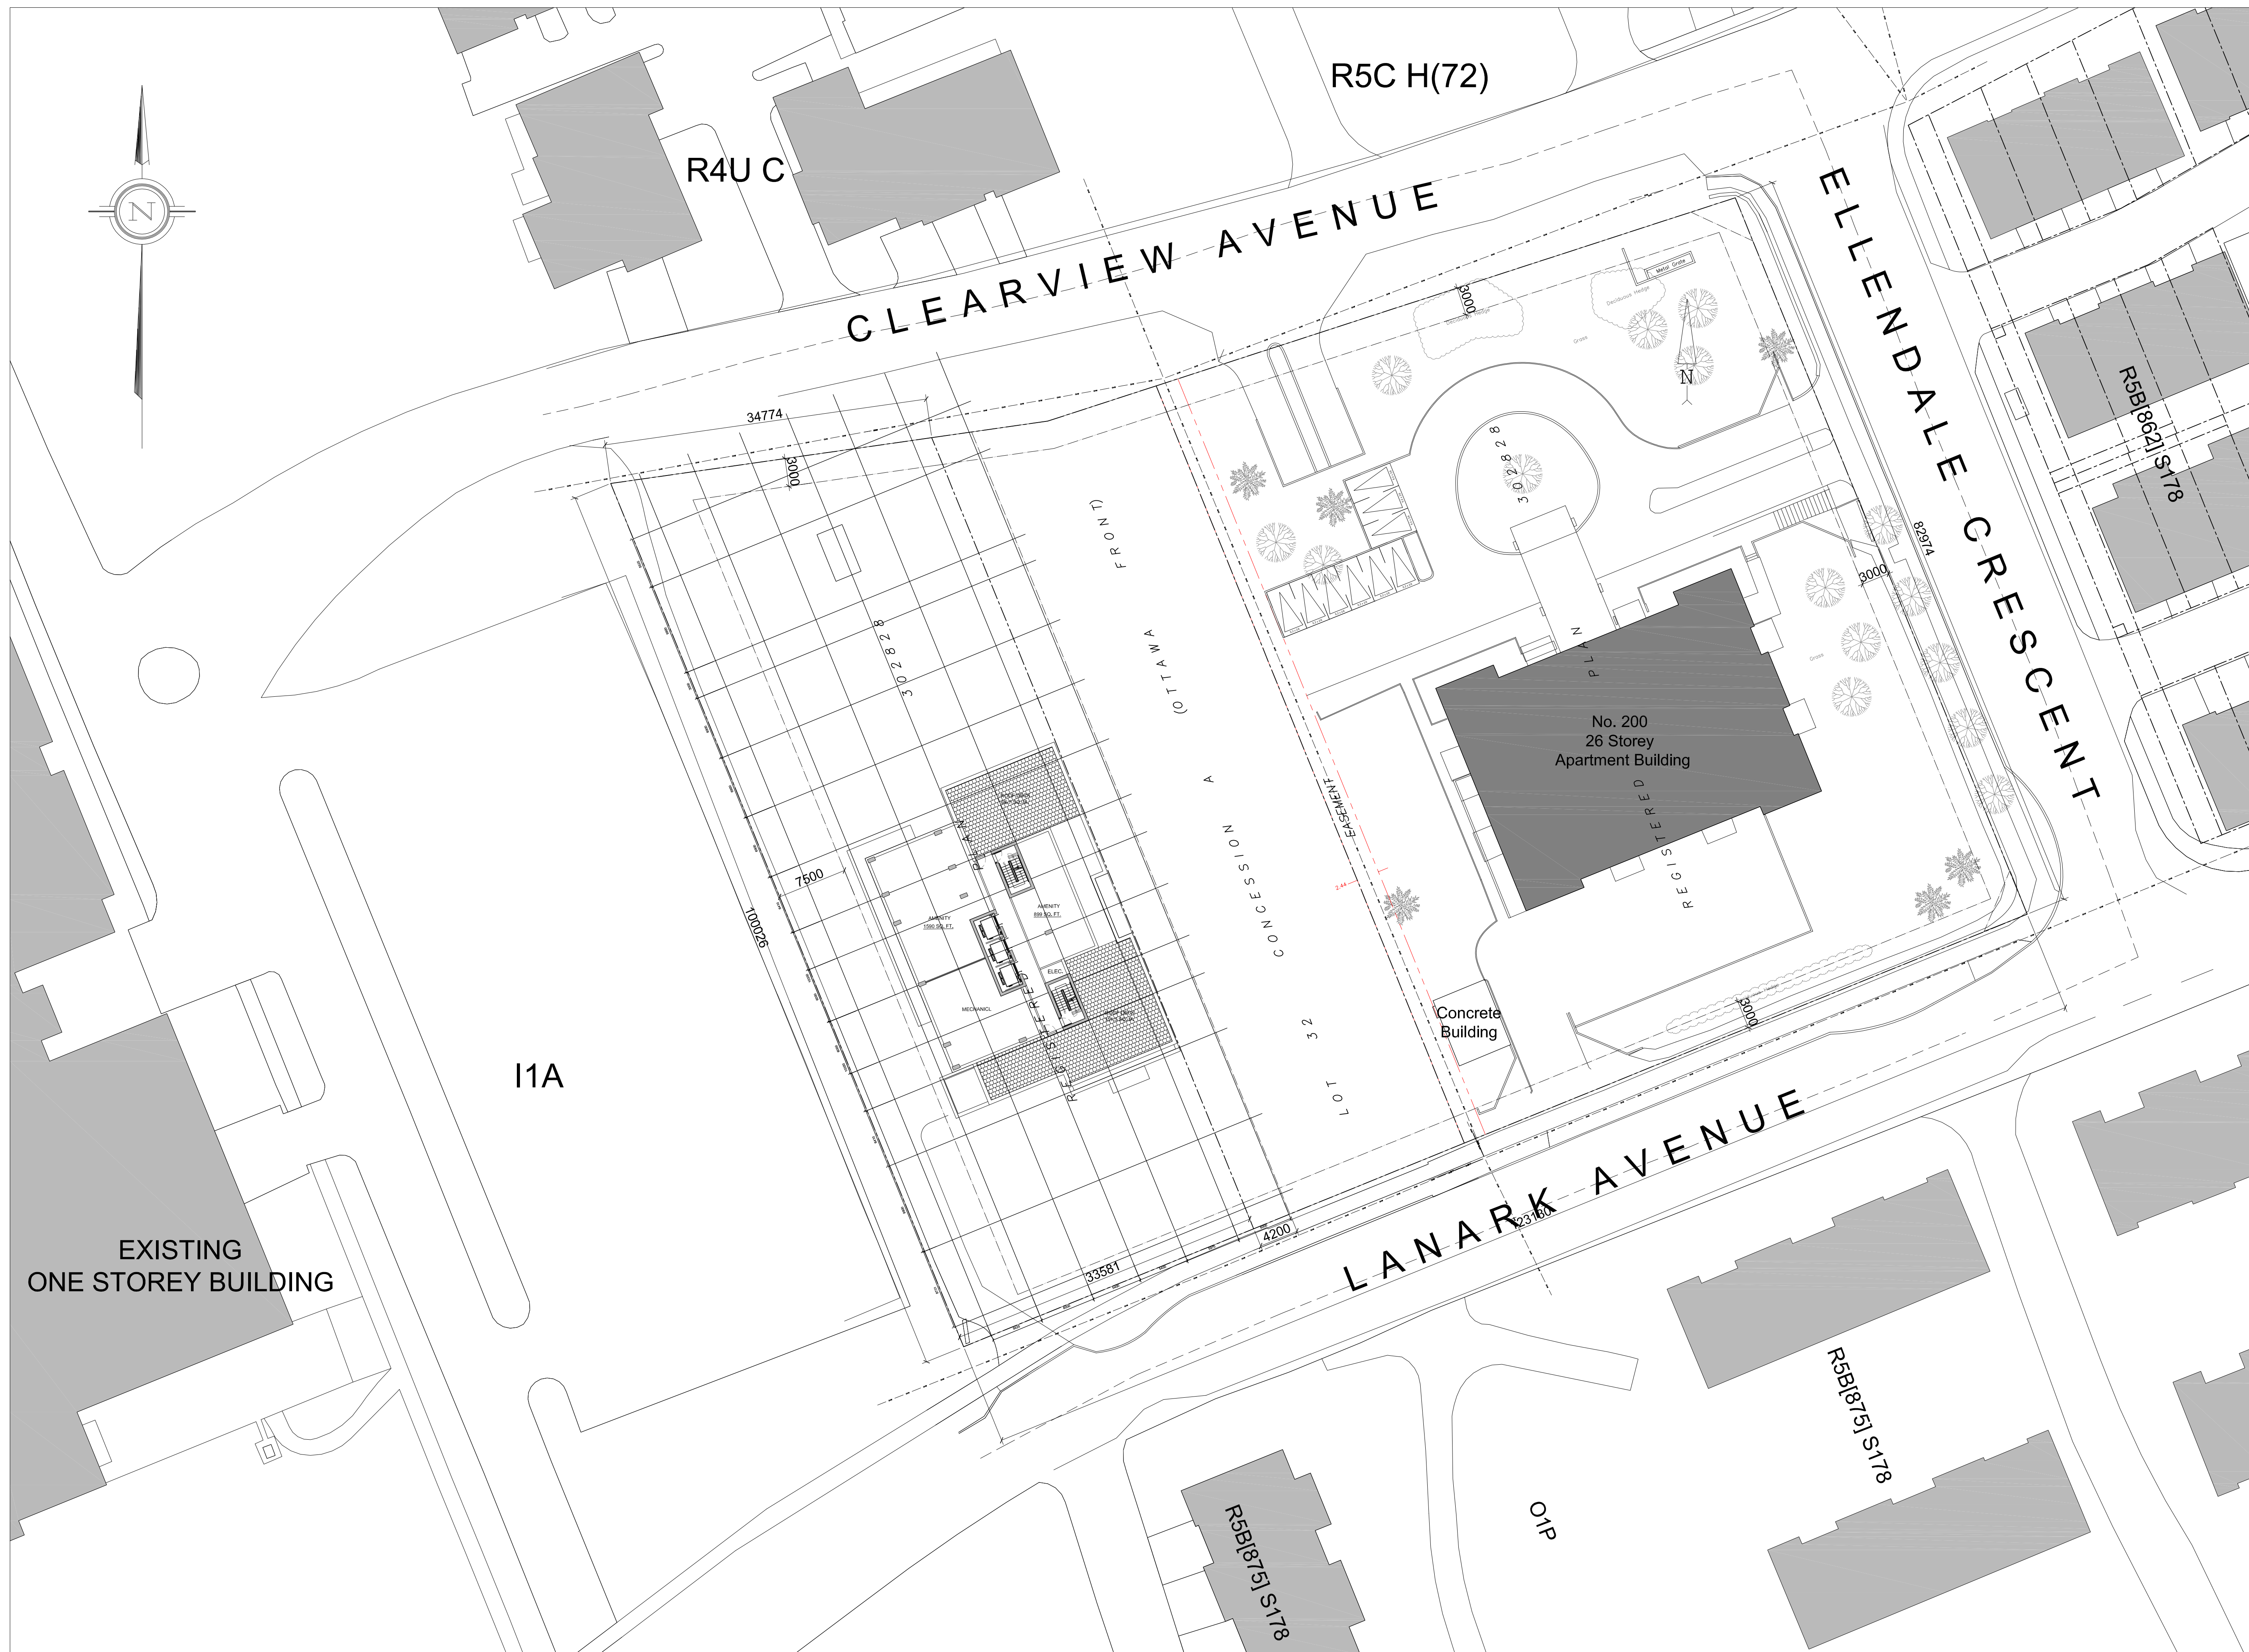

FLOOR INFO.	
FLOOR AREA	424.0 sq. m.
RESIDENTIAL UNITS	


25TH FLOOR PLAN



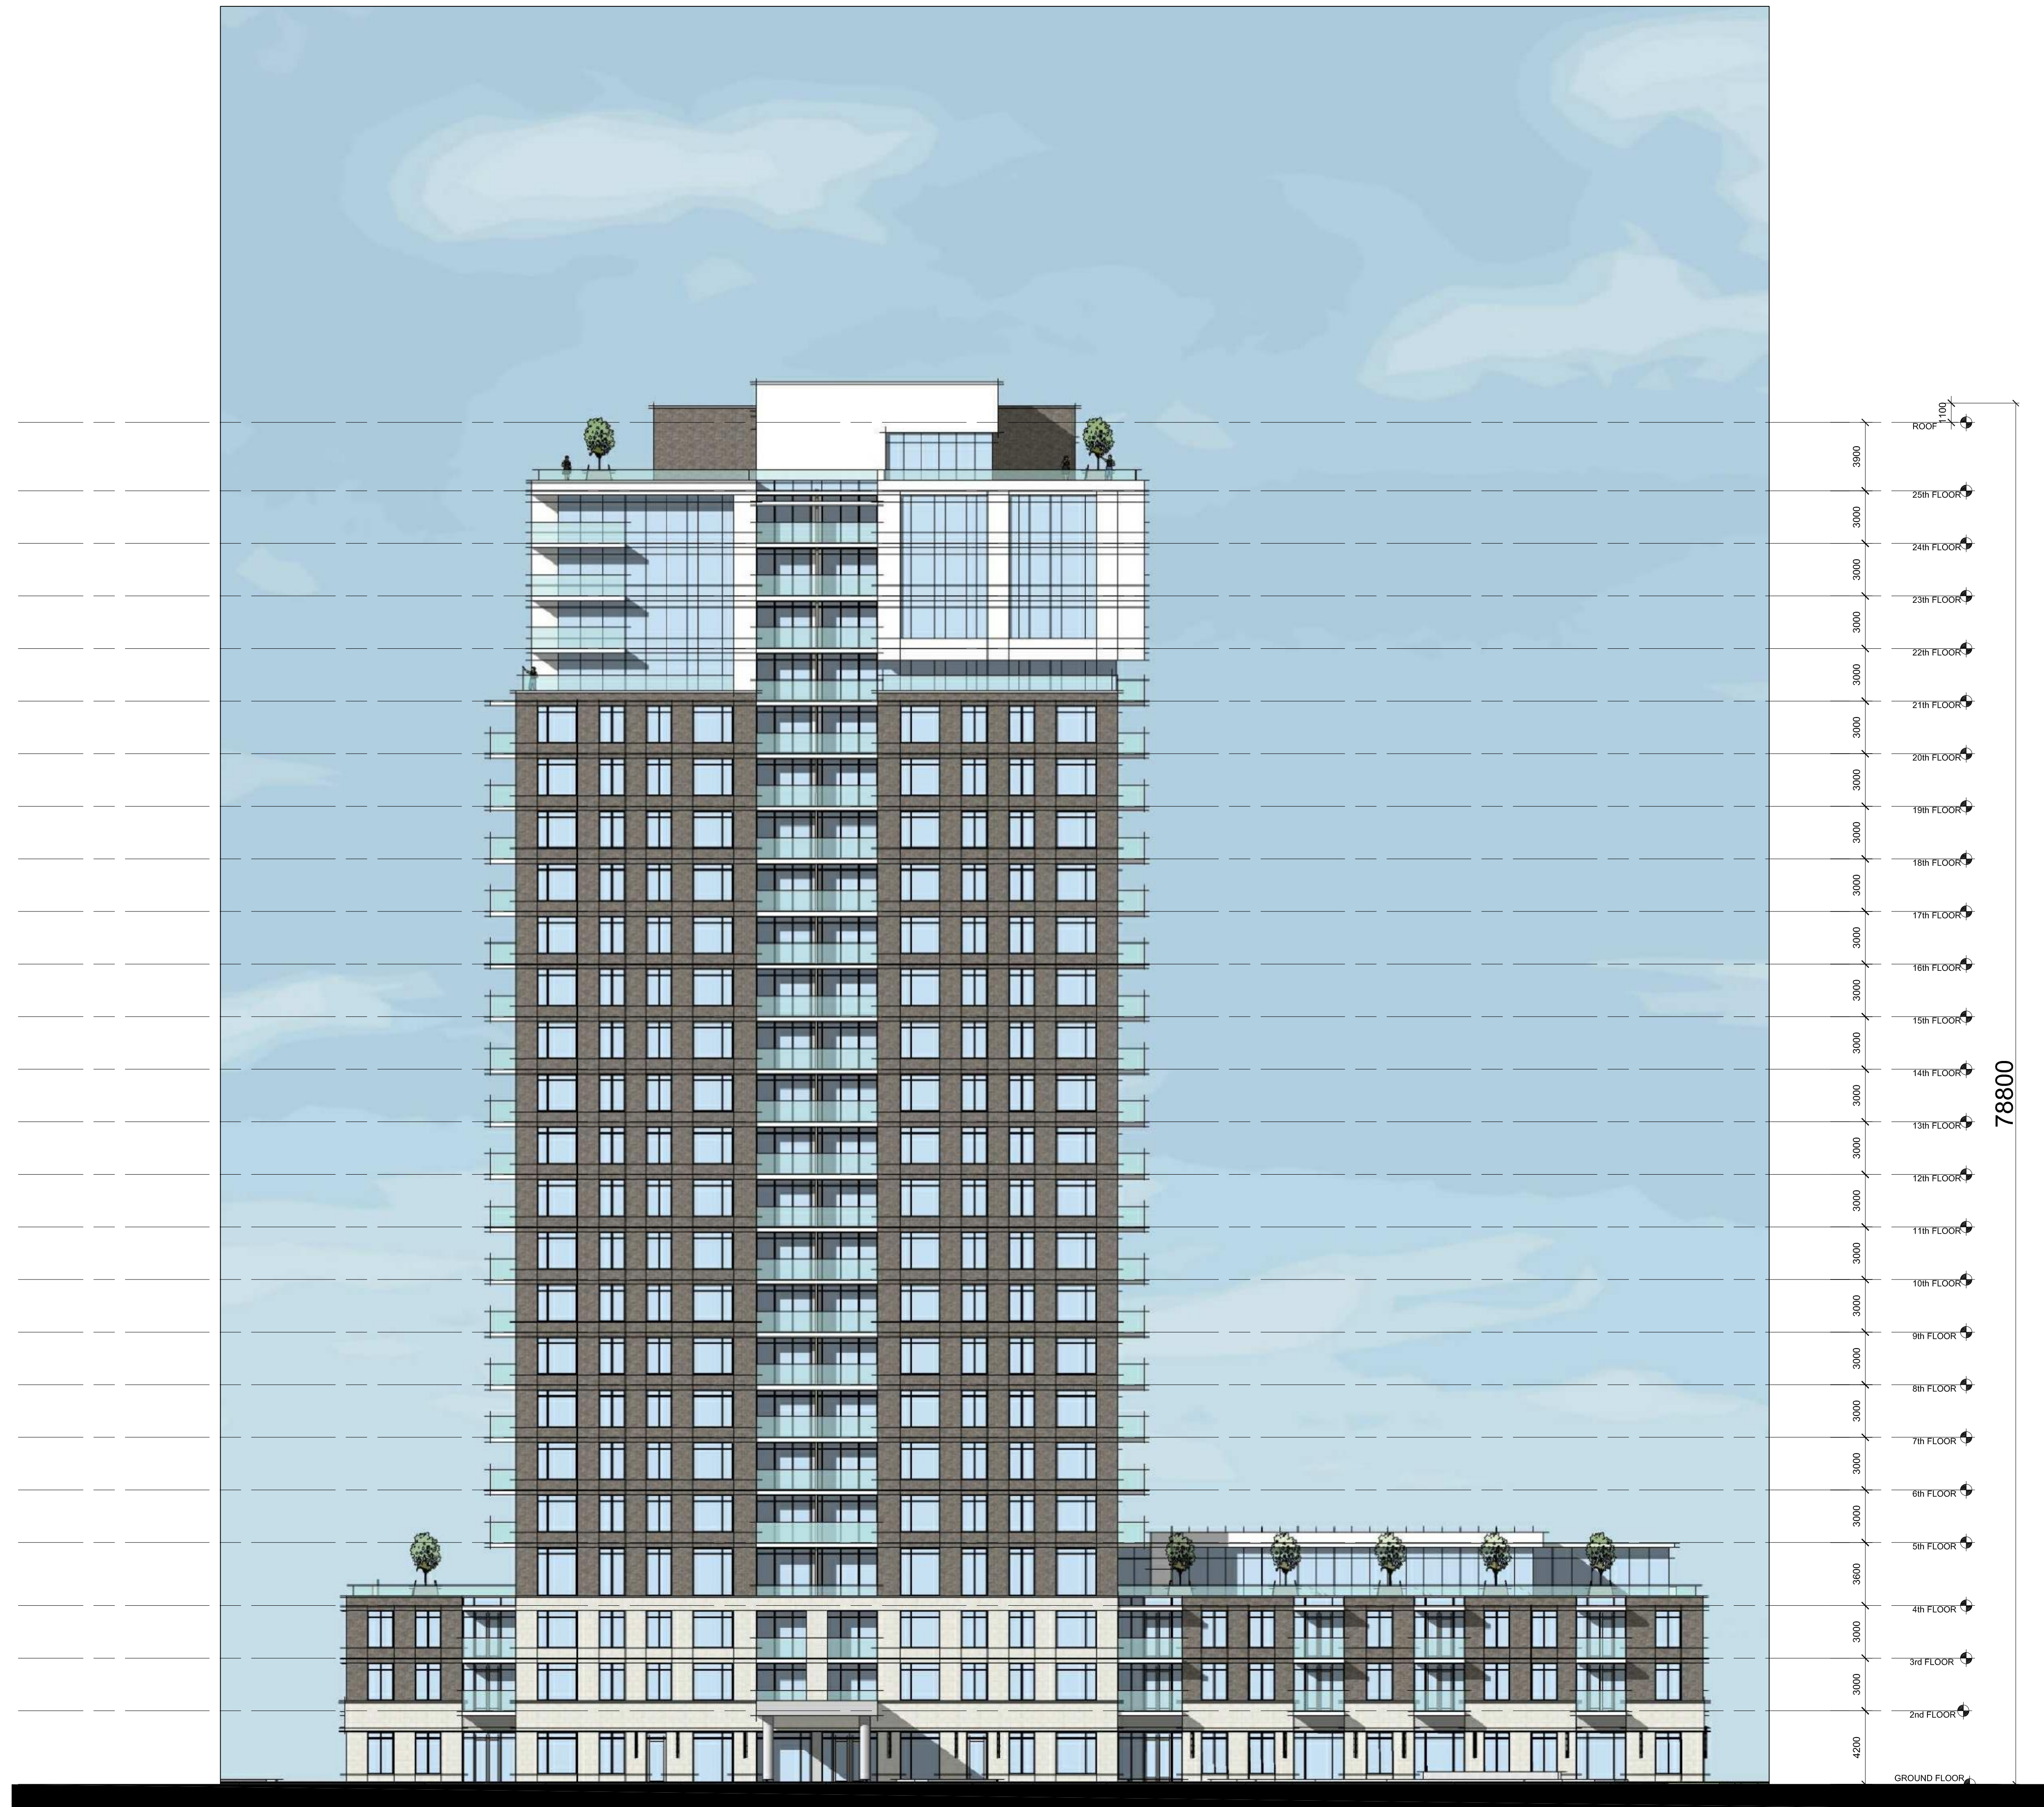

EAST ELEVATION



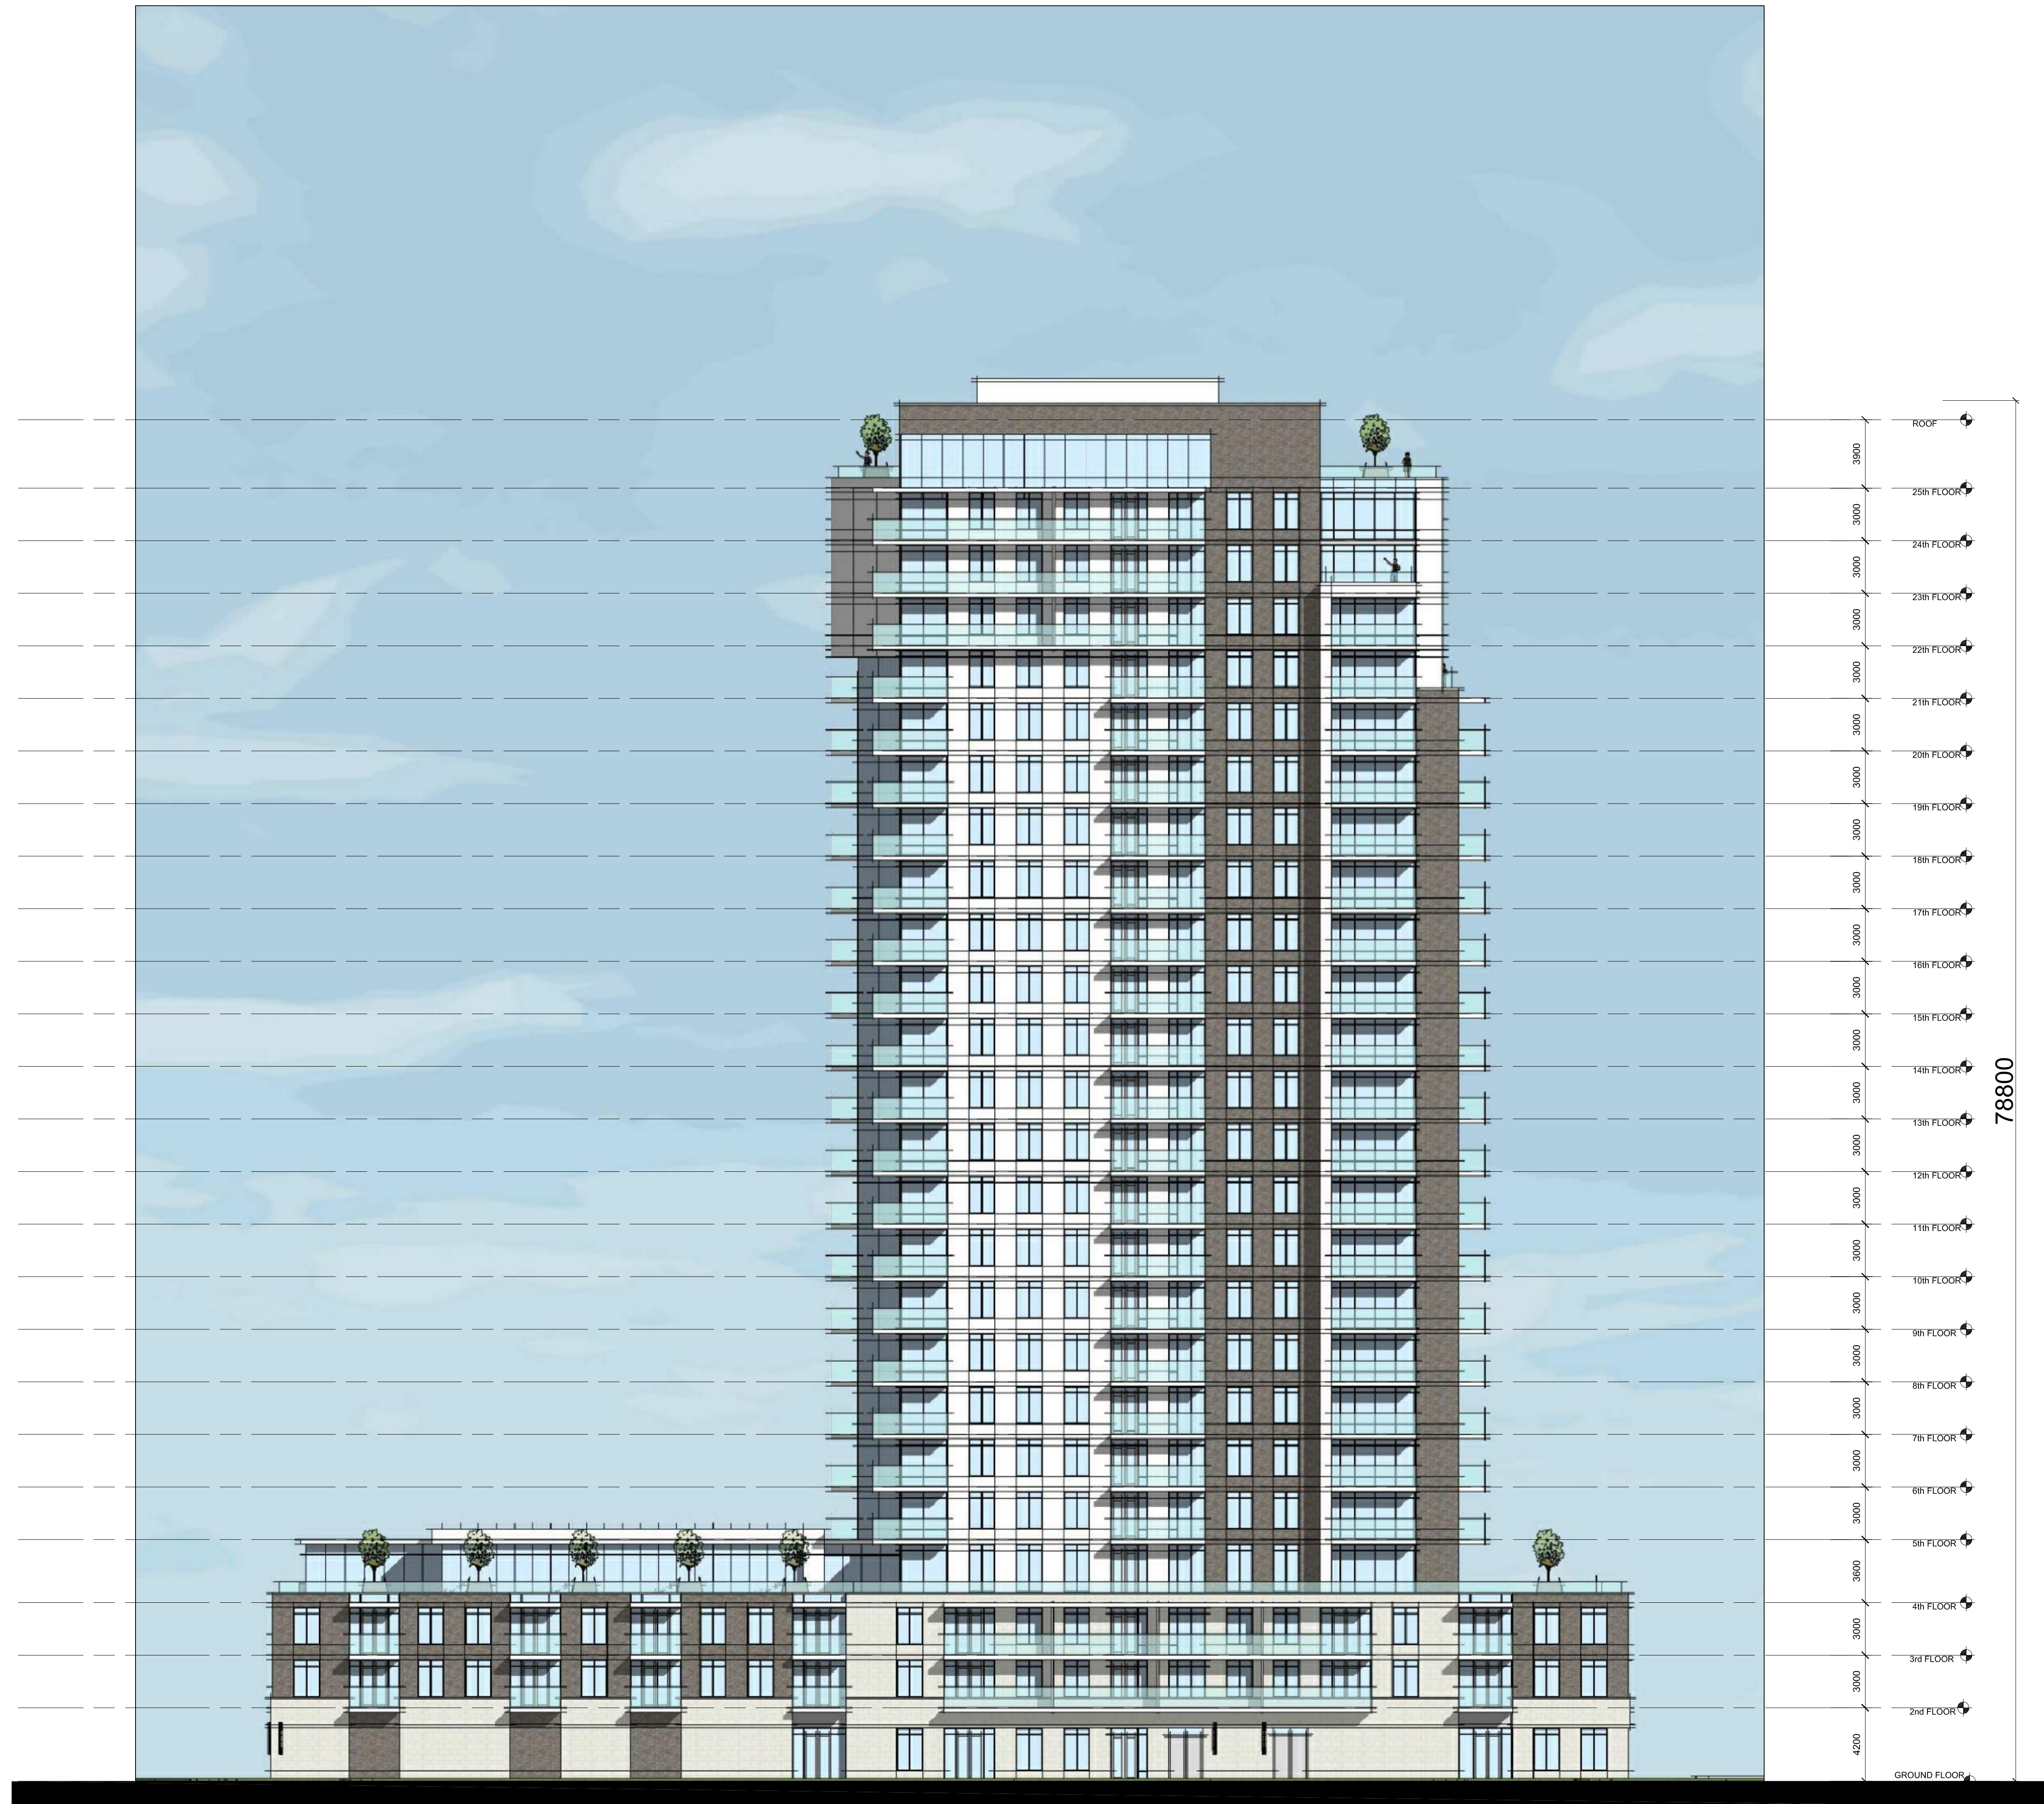


WEST ELEVATION





NORTH ELEVATION

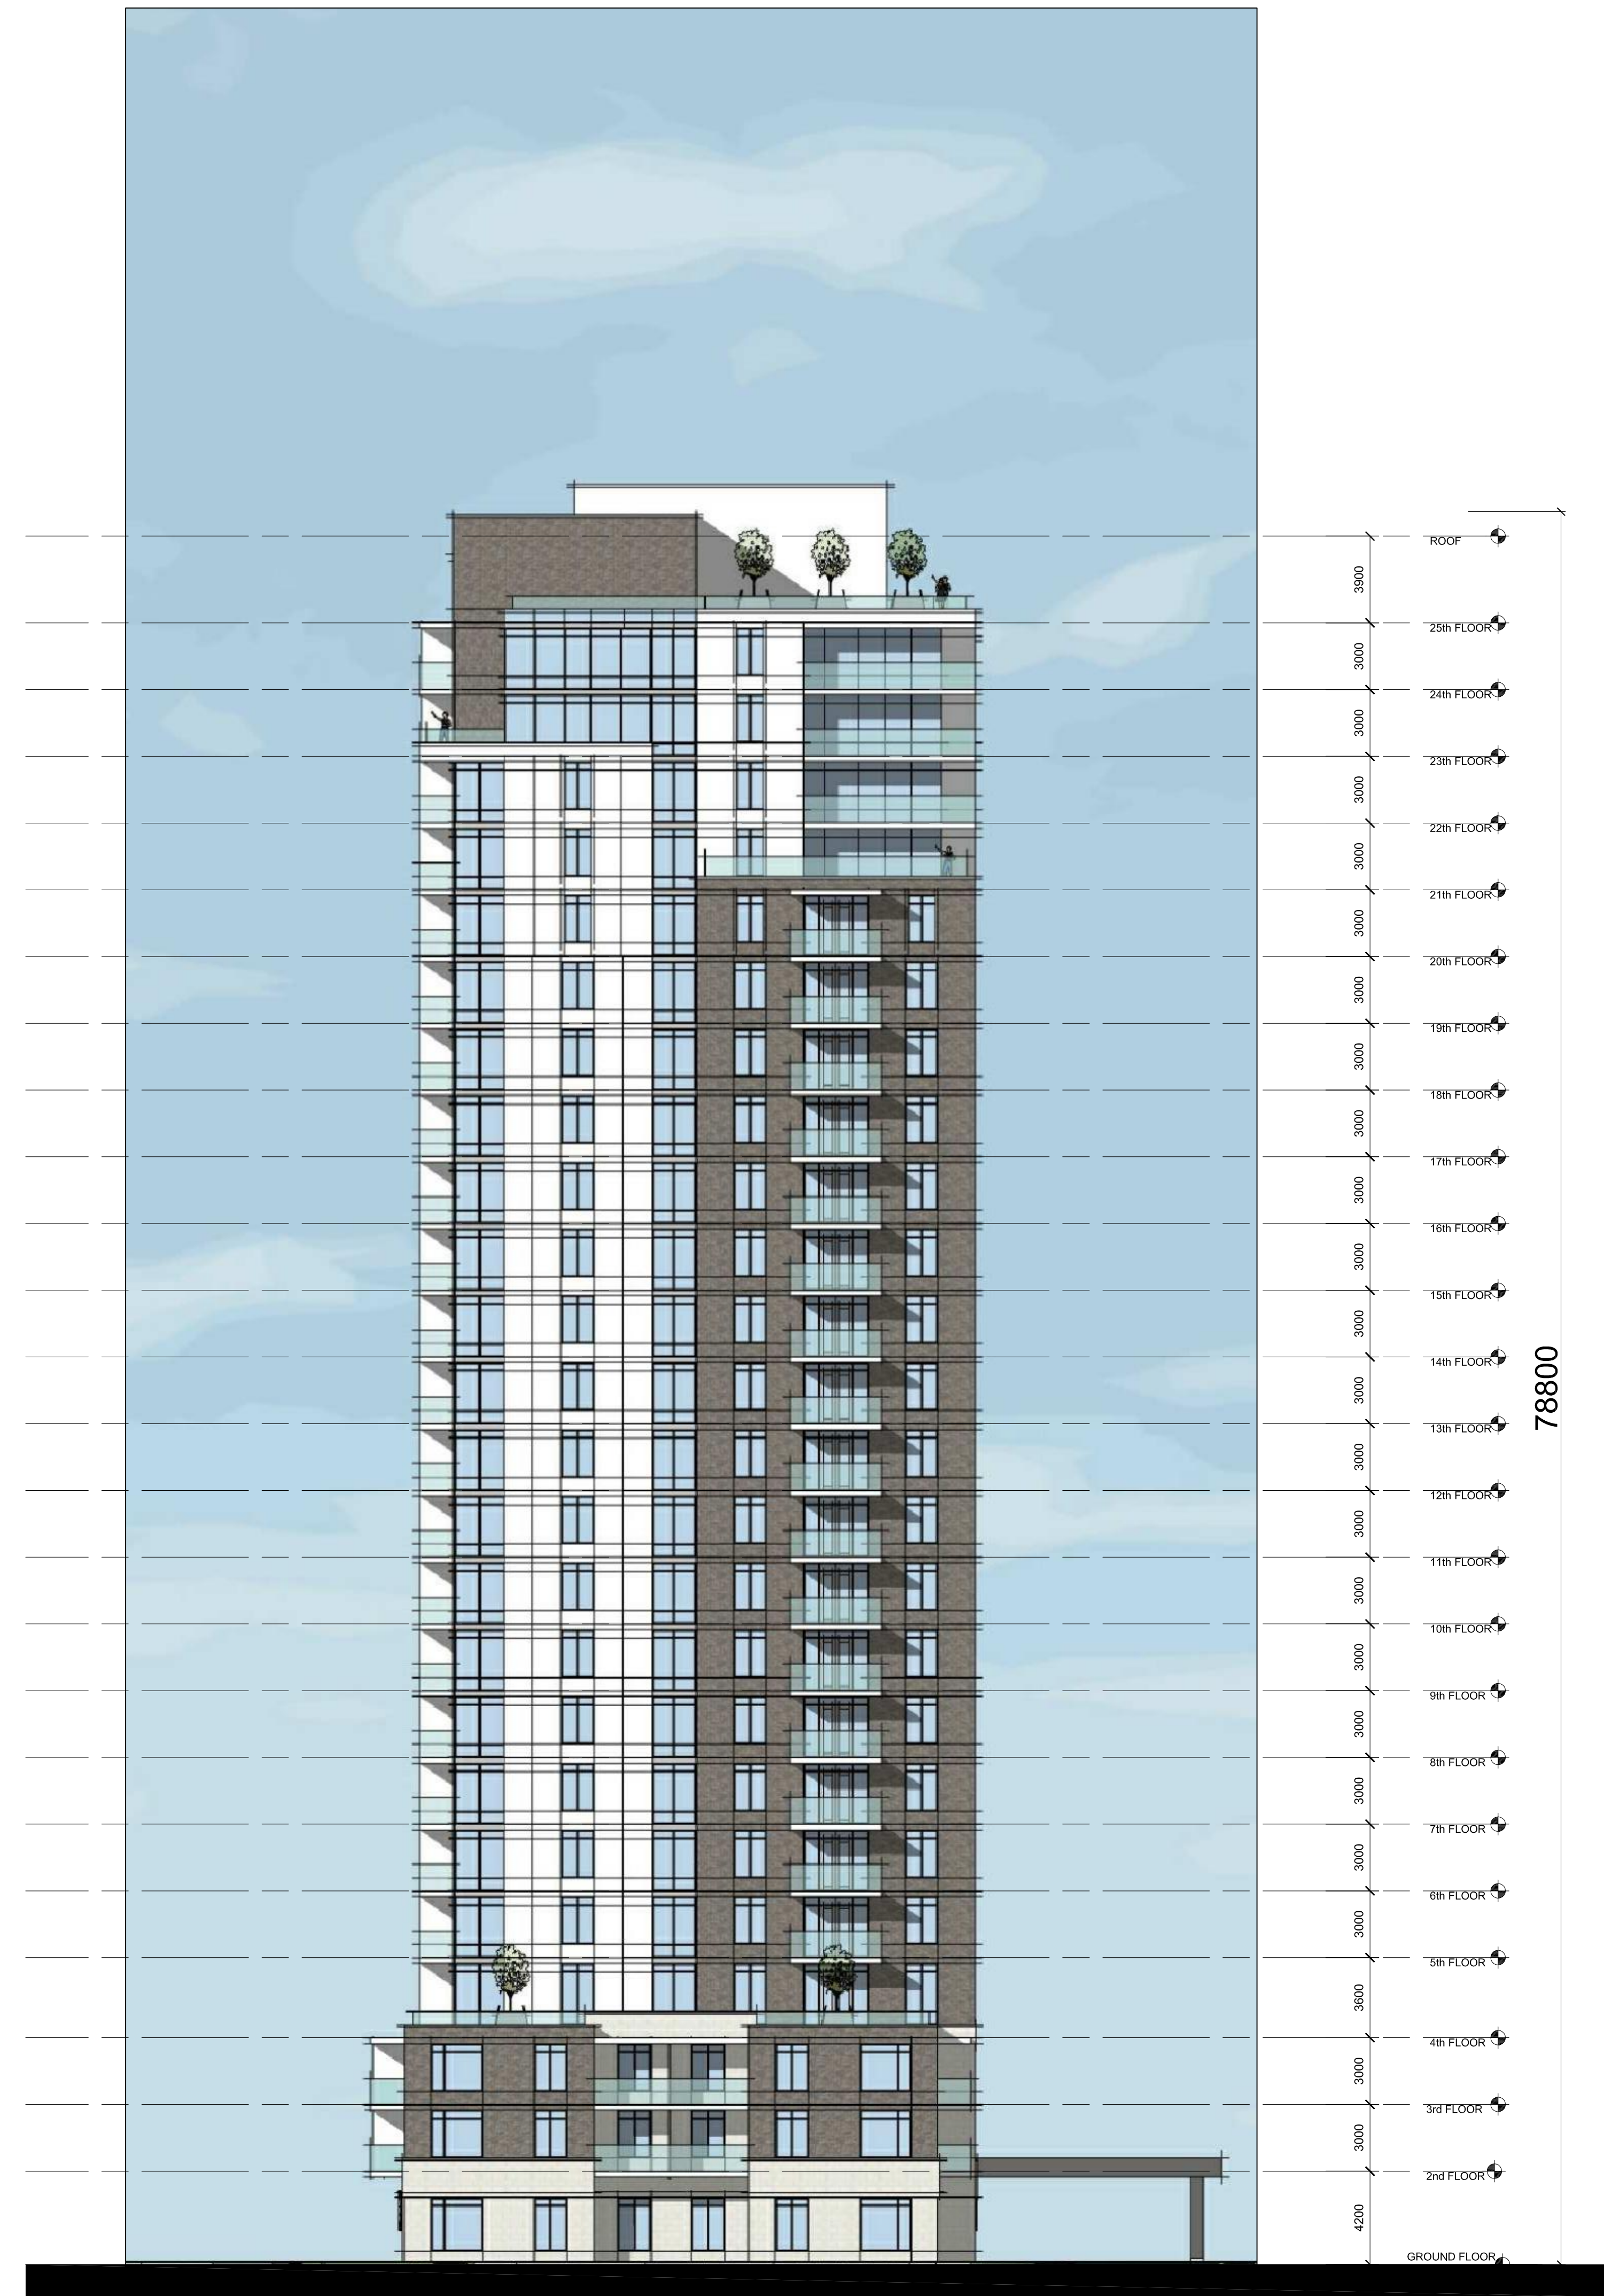

SOUTH ELEVATION







