

REVISION		
NO.	DATE	DESCRIPTION
1	23-03-24	ISSUED FOR SITE PLAN APPROVAL

B+H B+H Architects
 320 Bay Street, Suite 200
 Toronto, ON M5H 4A6
 T/416.596.2299 F/416.586.0599

SEAL :
 STRUCTURAL ENGINEER :
Art Engineering
 171 Walgreen Rd
 Carp K0A 1L0
 T/613-836-0632

MECHANICAL CONSULTANT :
Mechanical Consultant
 Street Address
 City Post Code
 T/xxx.xxx.xxx F/xxx.xxx.xxx

ELECTRICAL ENGINEER :
Electrical Consultant
 Street Address
 City Post Code
 T/xxx.xxx.xxx F/xxx.xxx.xxx

WIND + NOISE CONSULTANT :
Gradient Wind
 127 Walgreen Rd
 Carp K0A 1L0
 T/613-836-0934

LANDSCAPE ARCHITECT :
J. Lennox and Associates
 3332 Carling Ave
 Nepean K2H 5A8
 T/613-722-5168

SITE SERVICES/CIVIL ENGINEER :
McIntosh Perry
 115 Walgreen Rd
 Carp K0A 1L0
 T/613-836-2184

PLANNING CONSULTANT :
Fotenn
 396 Cooper St Suite 300
 Ottawa K2P 2H7
 T/613-730-5709

TRAFFIC CONSULTANT :
CGH
 13 Markham Ave
 Nepean K2G 3Z1
 T/343-996-2623

OWNER :

BAYVIEW GROUP
 108 Chestnut Street
 Toronto M5G 1R3
 T/(416)-597-6368

PROJECT :
CENTRUM

265 CENTRUM BLVD
 ORLÉANS, ON
 K1E 3X7

SHEET CONTENTS :
SHADOW STUDIES - SUMMER

PROJECT NUMBER :
2211080


DRAWING SCALE :
As indicated

DRAWN BY : **Author** CHECKED BY : **Checker** DATE : **02/14/23**

SHEET NO : **A011** REV : **1**



JUNE 21 8 AM

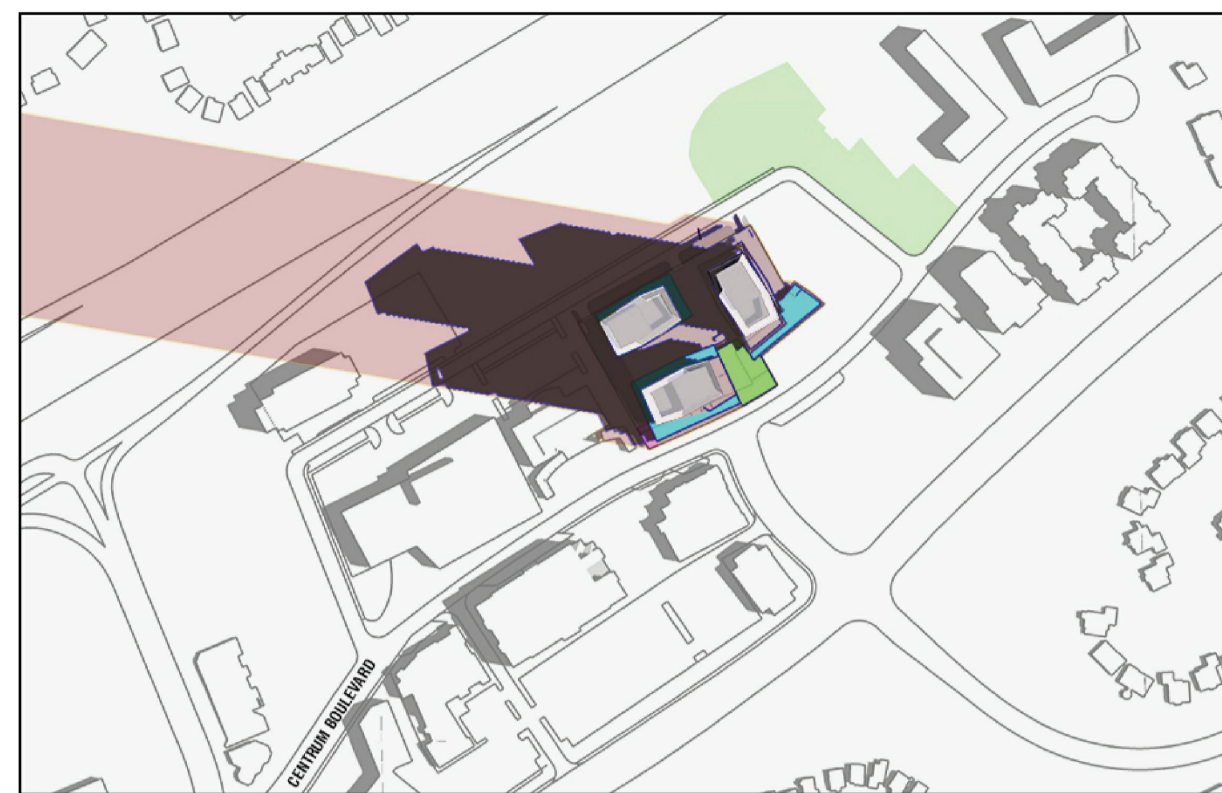

JUNE 21 9 AM



JUNE 21 10 AM



JUNE 21 11 AM




JUNE 21 12 PM




JUNE 21 1 PM



JUNE 21 2 PM

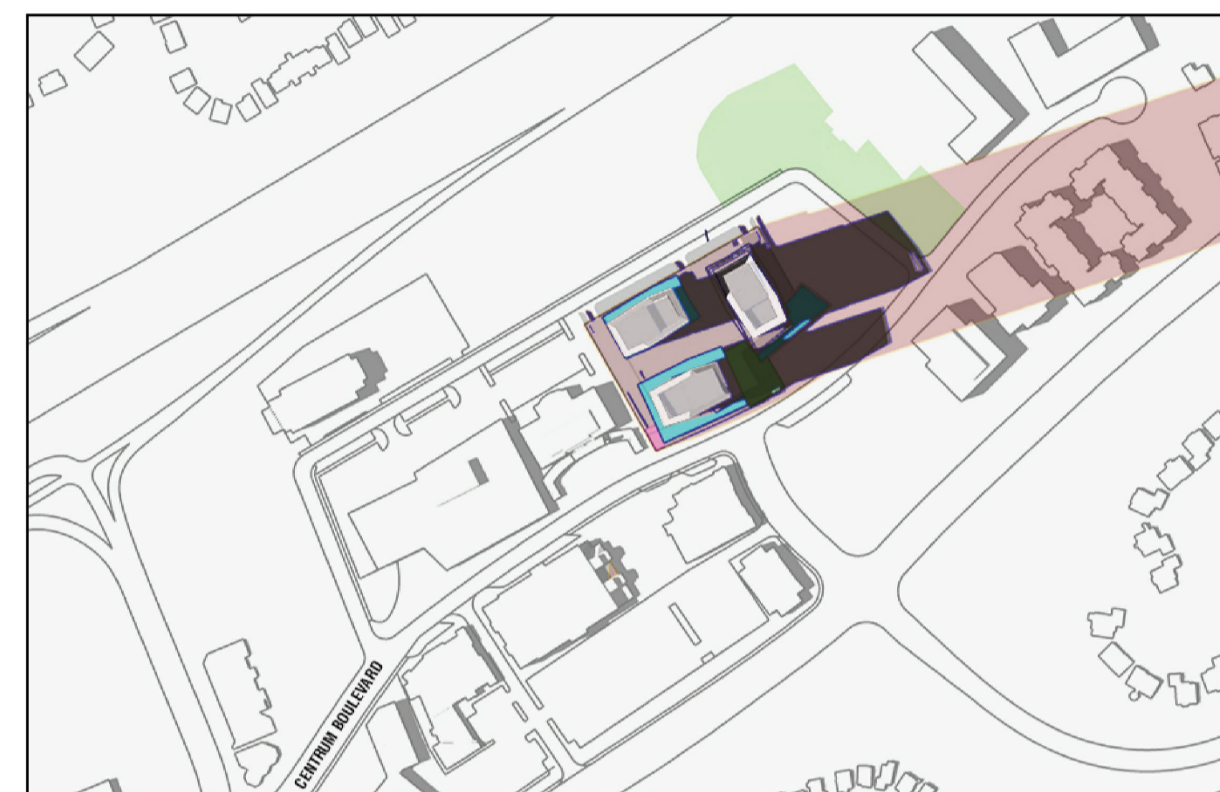

JUNE 21 3 PM

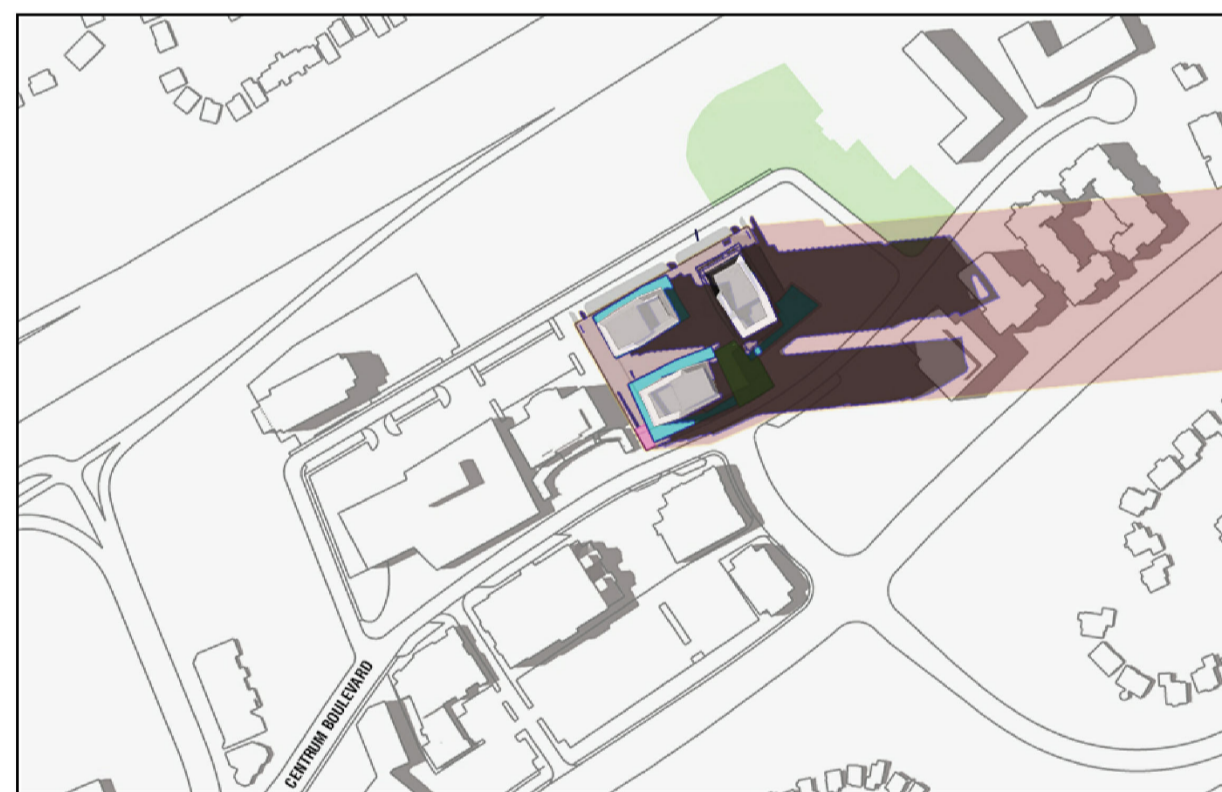

JUNE 21 4 PM



JUNE 21 5 PM



JUNE 21 6 PM



JUNE 21 7 PM




JUNE 21 8 PM

SUN STUDY LEGEND

- EXTRUSION SHADOW FOOTPRINT
- PROPOSED SHADOW FOOTPRINT
- RETAIL PATIO
- PRIVATE COMMUNAL OUTDOOR AMENITY
- PUBLIC PARK (ON SITE)
- PUBLIC PARK



LATITUDE = 45.4812, LONGITUDE = -75.5091

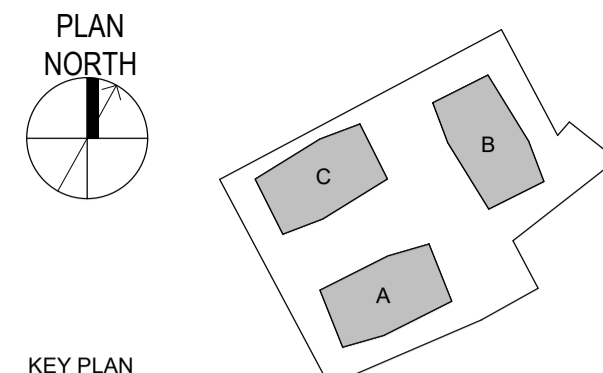

REVISION		
NO.	DATE	DESCRIPTION
1	23-03-24	ISSUED FOR SITE PLAN APPROVAL

B+H B+H Architects
 320 Bay Street, Suite 200
 Toronto, ON M5H 4A6
 T/416.596.2299 F/416.586.0599

SEAL : _____

STRUCTURAL ENGINEER :
Art Engineering
 171 Walgreen Rd
 Carp K0A 1L0
 T/613-836-0632

MECHANICAL ENGINEER :
Mechanical Consultant
 Street Address
 City Post Code
 T/xxx.xxx.xxx F/xxx.xxx.xxx

ELECTRICAL ENGINEER :
Electrical Consultant
 Street Address
 City Post Code
 T/xxx.xxx.xxx F/xxx.xxx.xxx

WIND + NOISE CONSULTANT :
Gradient Wind
 127 Walgreen Rd
 Carp K0A 1L0
 T/613-836-0934

LANDSCAPE ARCHITECT :
J. Lennox and Associates
 3332 Carling Ave
 Nepean K2H 5A8
 T/613-722-5168

SITE SERVICES/CIVIL ENGINEER :
McIntosh Perry
 115 Walgreen Rd
 Carp K0A 1L0
 T/613-836-2184

PLANNING CONSULTANT :
Fotenn
 396 Cooper St Suite 300
 Ottawa K2P 2H7
 T/613-730-5709

TRAFFIC CONSULTANT :
CGH
 13 Markham Ave
 Nepean K2G 3Z1
 T/343-996-2623

OWNER :
BAYVIEW GROUP
 108 Chestnut Street
 Toronto M5G 1R3
 T/(416)-597-6368

PROJECT :
CENTRUM

265 CENTRUM BLVD
 ORLÉANS, ON
 K1E 3X7


SHEET CONTENTS :
SHADOW STUDIES - EQUINOX

PROJECT NUMBER :
2211080

DRAWING SCALE :
As indicated

DRAWN BY : **Author** CHECKED BY : **Checker** DATE : **02/14/23**

SHEET NO : **A012** REV : **1**

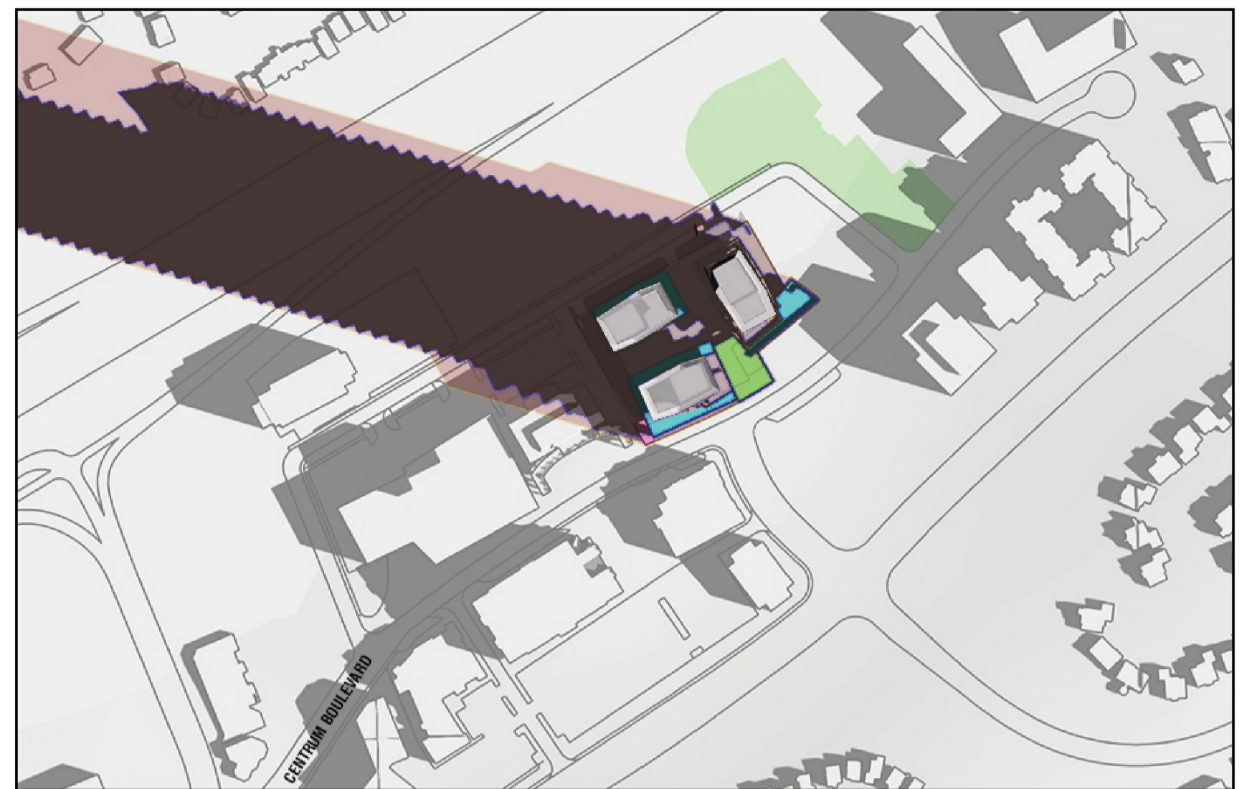

SEPT 21 / MARCH 20 8 AM



SEPT 21 / MARCH 20 9 AM



SEPT 21 / MARCH 20 10 AM




SEPT 21 / MARCH 20 11 AM



SEPT 21 / MARCH 20 12 PM



SEPT 21 / MARCH 20 1 PM

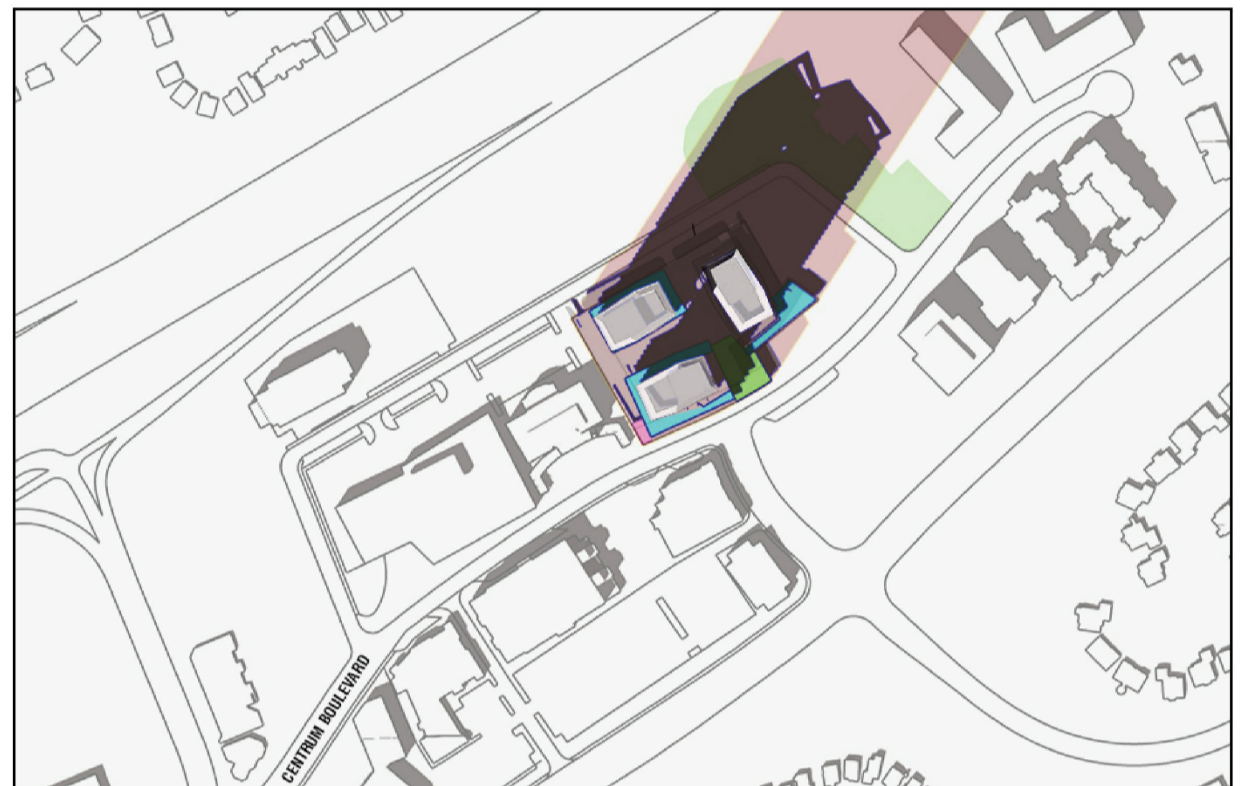


SEPT 21 / MARCH 20 2 PM




SEPT 21 / MARCH 20 3 PM



SEPT 21 / MARCH 20 4 PM

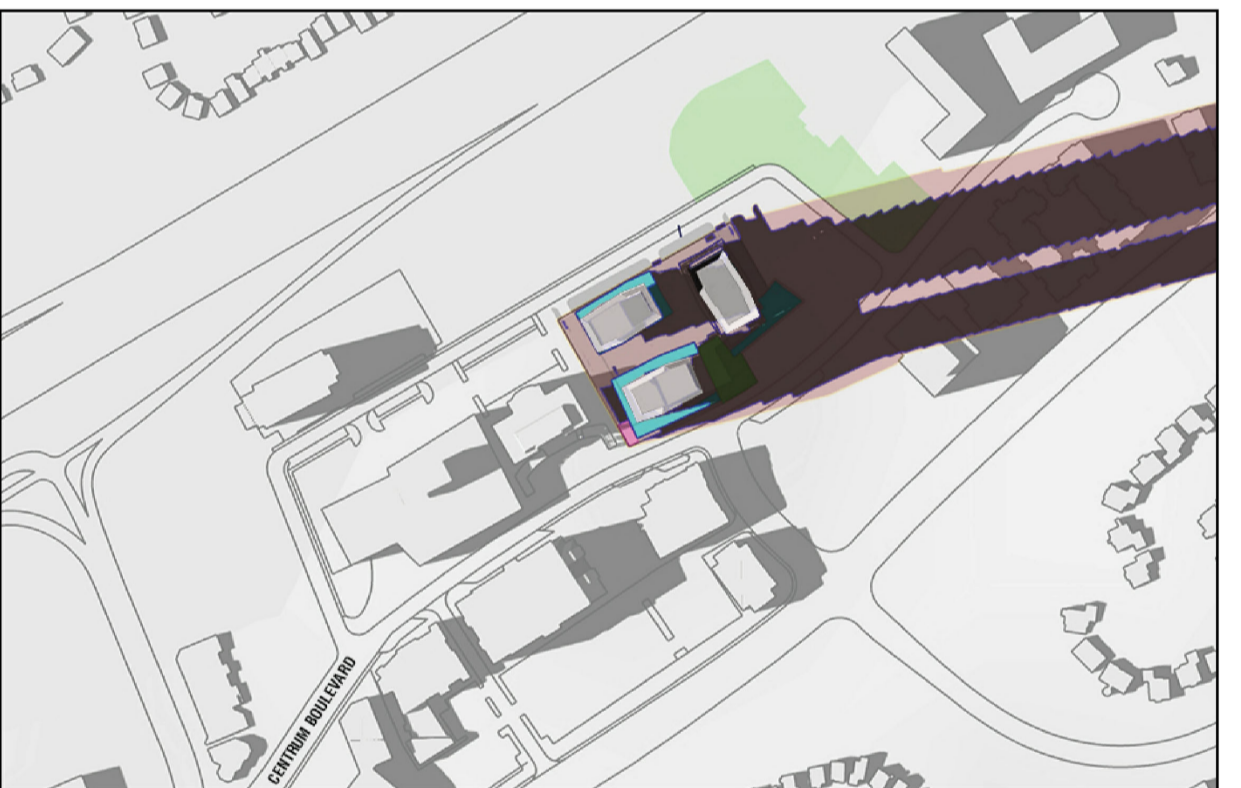


SEPT 21 / MARCH 20 5 PM

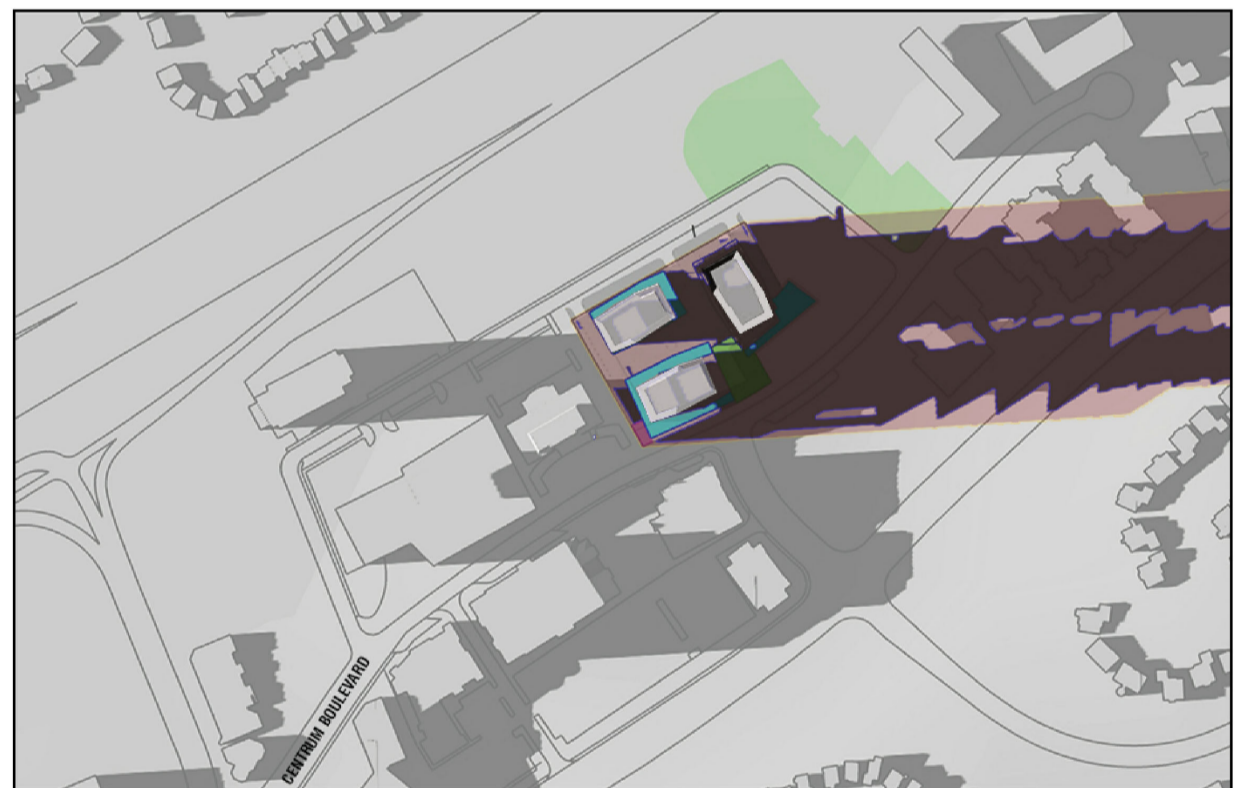


SEPT 21 / MARCH 20 6 PM

SUN STUDY LEGEND

- EXTRUSION SHADOW FOOTPRINT
- PROPOSED SHADOW FOOTPRINT
- RETAIL PATIO
- PRIVATE COMMUNAL OUTDOOR AMENITY
- PUBLIC PARK (ON SITE)
- PUBLIC PARK

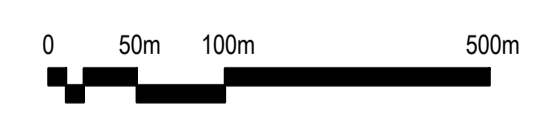

LATITUDE = 45.4812, LONGITUDE = -75.5091

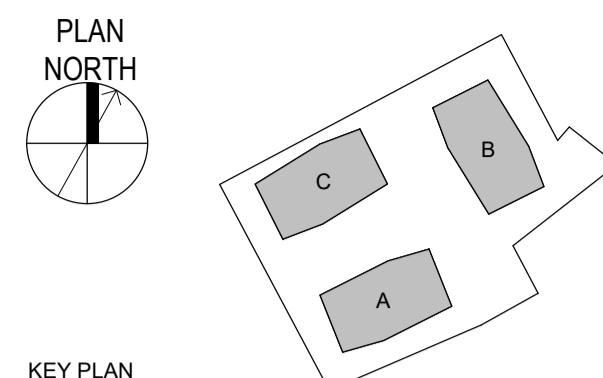

REVISION		
NO.	DATE	DESCRIPTION
1	23-03-24	ISSUED FOR SITE PLAN APPROVAL

B+H B+H Architects
 320 Bay Street, Suite 200
 Toronto, ON M5H 4A6
 T/416.596.2299 F/416.586.0599

SEAL : _____

STRUCTURAL ENGINEER :
Art Engineering
 171 Walgreen Rd
 Carp K0A 1L0
 T/613-836-0632

MECHANICAL ENGINEER :
Mechanical Consultant
 Street Address
 City Post Code
 T/xxx.xxx.xxx F/xxx.xxx.xxx

ELECTRICAL ENGINEER :
Electrical Consultant
 Street Address
 City Post Code
 T/xxx.xxx.xxx F/xxx.xxx.xxx

WIND + NOISE CONSULTANT :
Gradient Wind
 127 Walgreen Rd
 Carp K0A 1L0
 T/613-836-0934

LANDSCAPE ARCHITECT :
J. Lennox and Associates
 3332 Carling Ave
 Nepean K2H 5A8
 T/613-722-5168

SITE SERVICES/CIVIL ENGINEER :
McIntosh Perry
 115 Walgreen Rd
 Carp K0A 1L0
 T/613-836-2184

PLANNING CONSULTANT :
Fotenn
 396 Cooper St Suite 300
 Ottawa K2P 2H7
 T/613-730-5709

TRAFFIC CONSULTANT :
CGH
 13 Markham Ave
 Nepean K2G 3Z1
 T/343-996-2623

OWNER :
BAYVIEW GROUP
 108 Chestnut Street
 Toronto M5G 1R3
 T/(416)-597-6368

PROJECT :
CENTRUM

265 CENTRUM BLVD
 ORLÉANS, ON
 K1E 3X7


SHEET CONTENTS :
SHADOW STUDIES - WINTER

PROJECT NUMBER :
2211080

DRAWING SCALE :
As indicated

DRAWN BY : **Author** CHECKED BY : **Checker** DATE : **02/14/23**


SHEET NO : **A013** REV : **1**

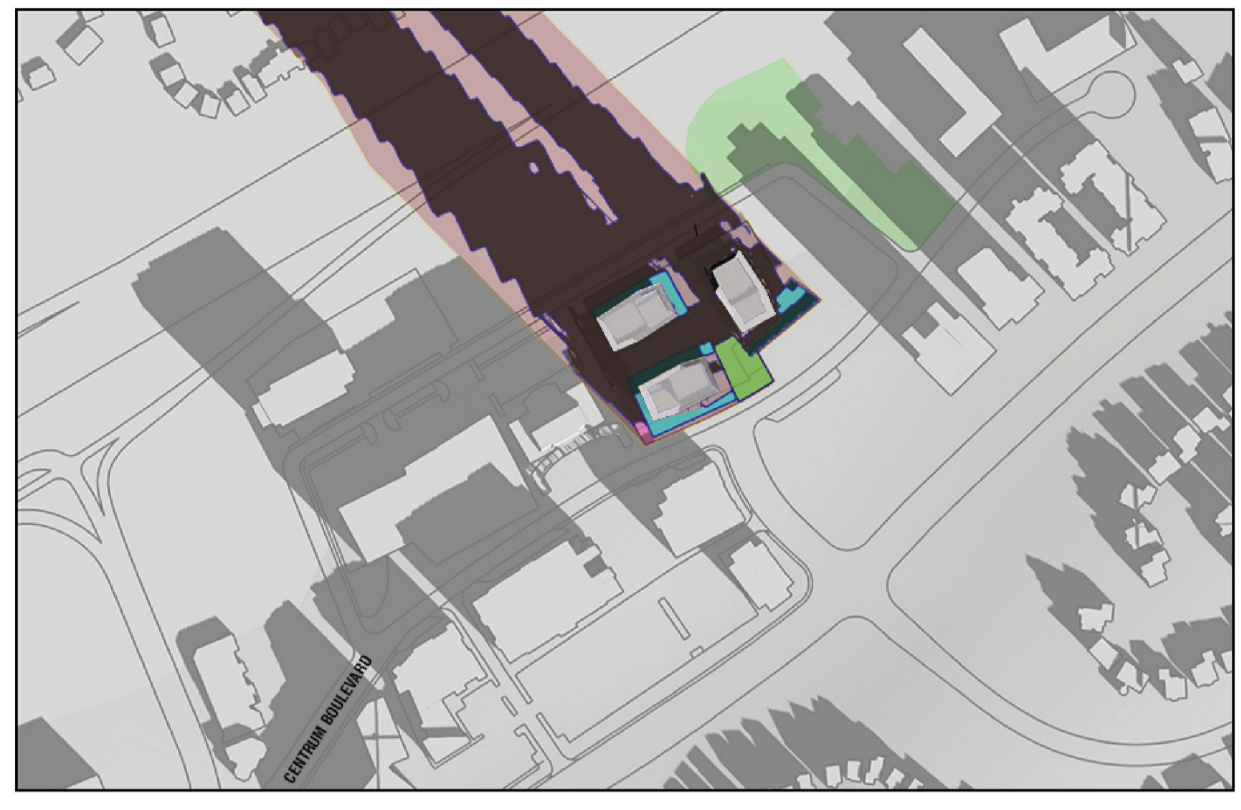

DEC 21 8 AM



DEC 21 9 AM

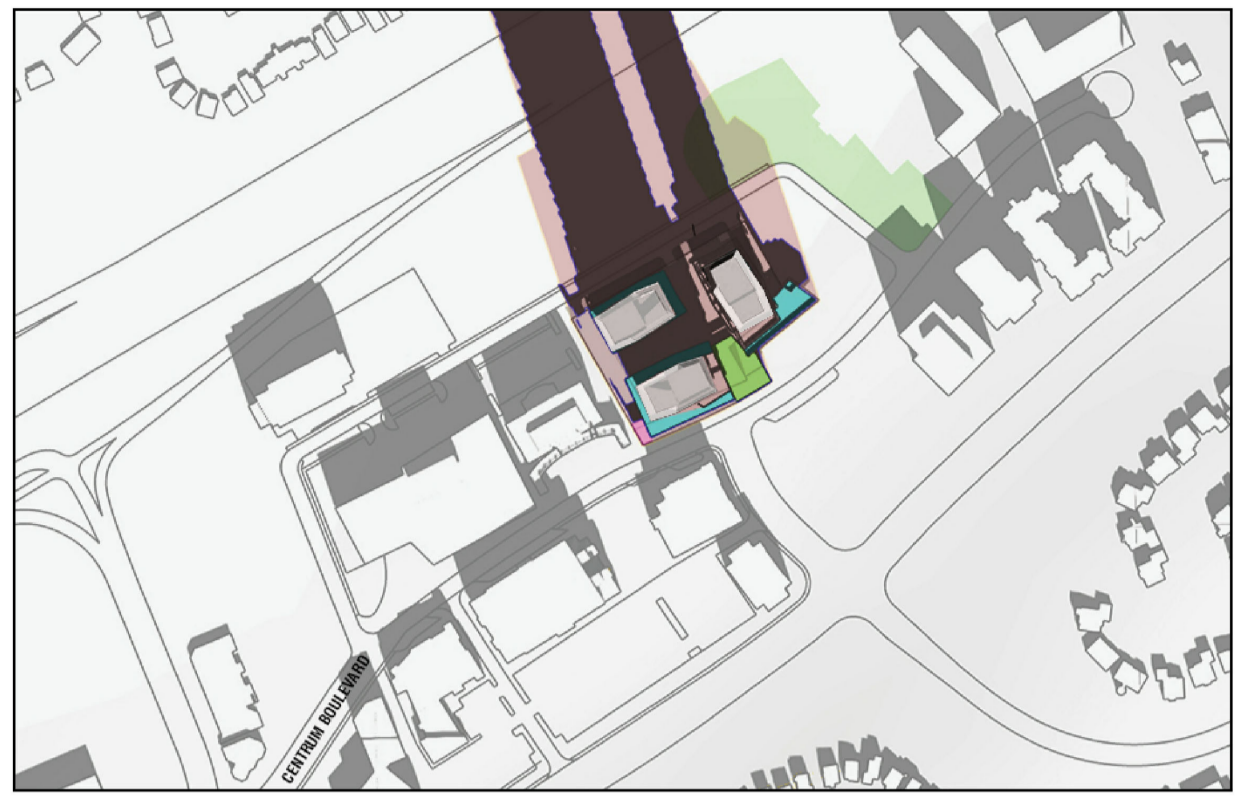

DEC 21 10 AM




DEC 21 11 AM




DEC 21 12 PM



DEC 21 1 PM

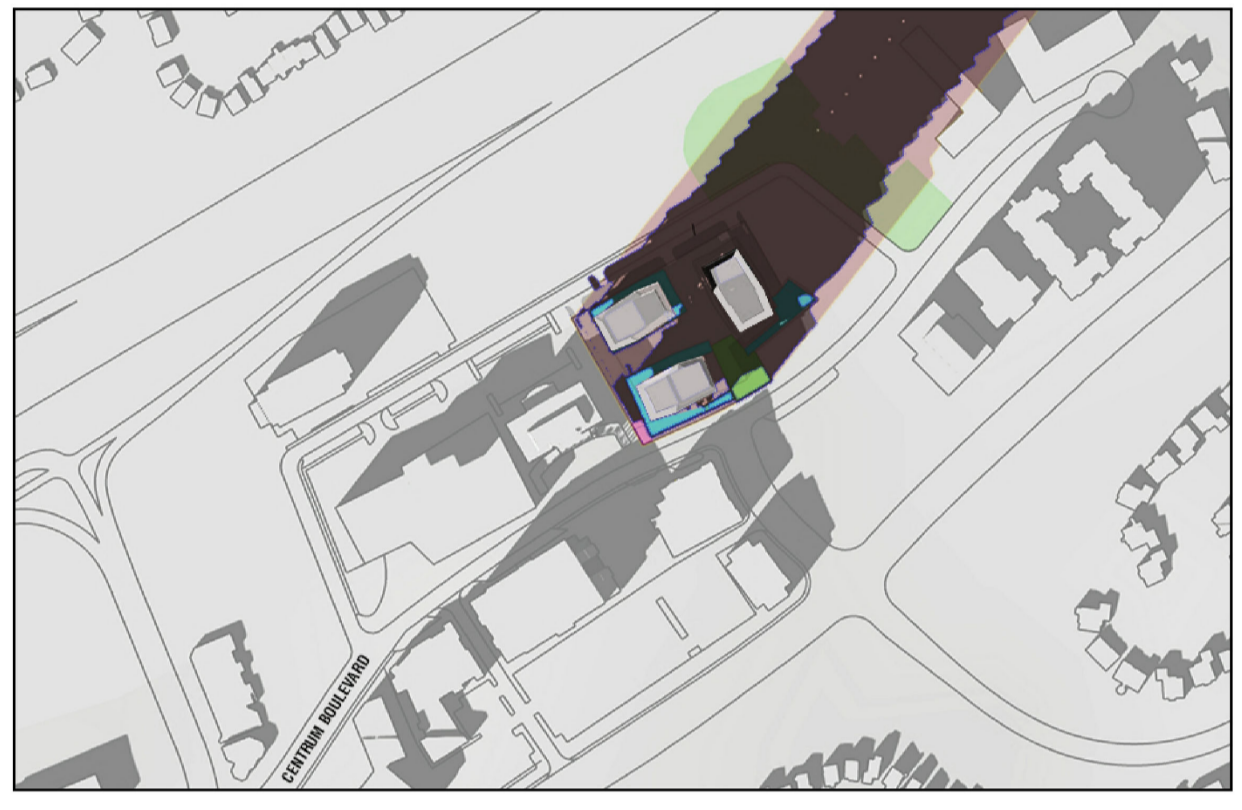


DEC 21 2 PM

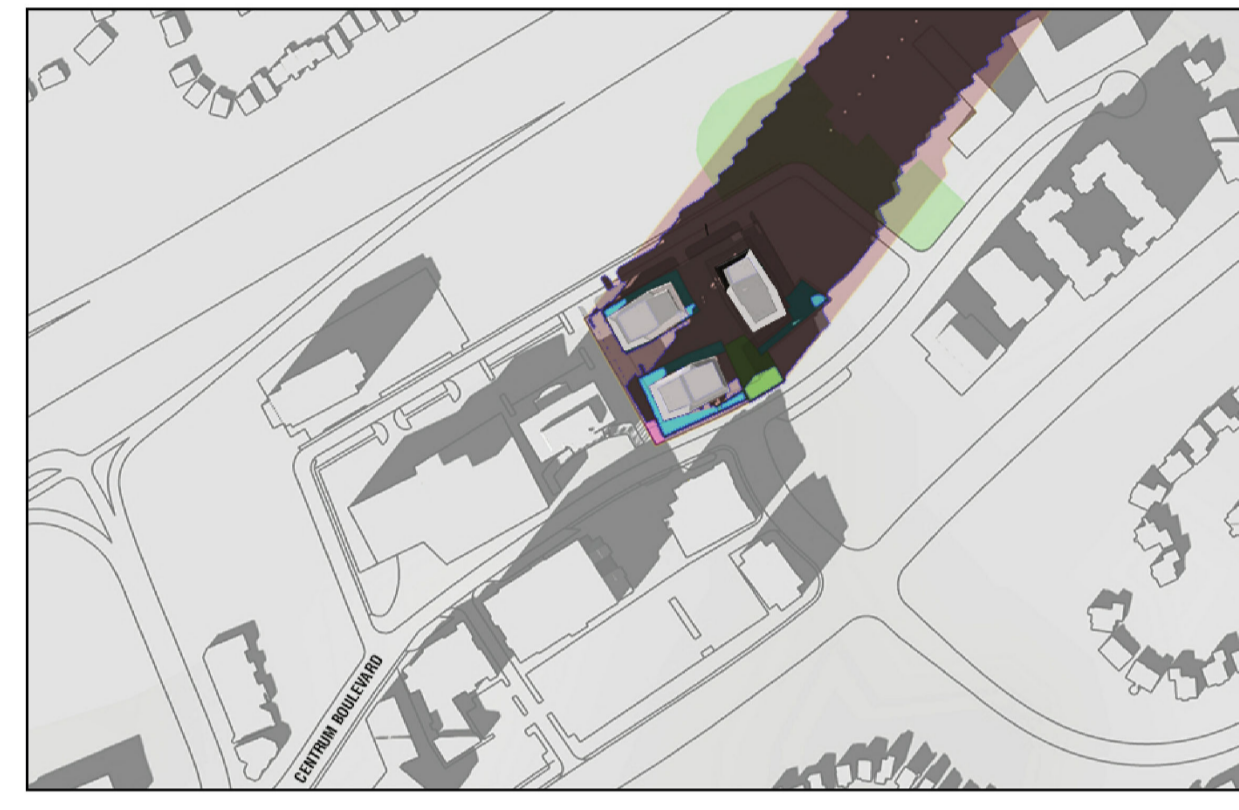

DEC 21 3 PM

SUN STUDY LEGEND

- EXTRUSION SHADOW FOOTPRINT
- PROPOSED SHADOW FOOTPRINT
- RETAIL PATIO
- PRIVATE COMMUNAL OUTDOOR AMENITY
- PUBLIC PARK (ON SITE)
- PUBLIC PARK

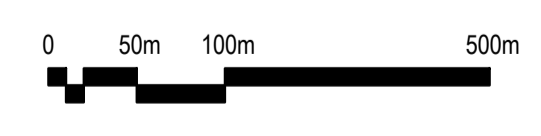

LATITUDE = 45.4812, LONGITUDE = -75.5091