


TOPOGRAPHICAL PLAN OF  
PART OF LOT 31 AND 32  
CONCESSION 1 (OLD SURVEY)  
GEOGRAPHIC TOWNSHIP OF CUMBERLAND  
CITY OF OTTAWA  
Prepared by Anne, O'Sullivan, Vollebæk Ltd.  
Field Work Completed on October 6, 2020

Scale 1:500

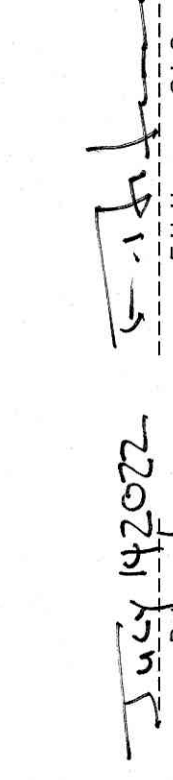

**Notes & Legend**

Symbol	Description
○	Maintenance Hole (Storm Sewer)
○	Maintenance Hole (Sanitary)
○	Fire Hydrant
○	Water Valve
□	Catch Basin
○	Light Standard
○	Utility Pole
○	Post and Wire
○	Power Pole
○	Power Pole (Street Pipe)
○	Top of Slope
○	Bottom of Slope
○	Common Element
○	Property Line
○	Sign
○	Driveway
○	Trench
○	Top of Grade

SITE AREA = 104331 m<sup>2</sup>  
BOUNDARY INFORMATION COMPARED TO PLAN 500-8671, AR-23569, SOR-7018, SOR-7018 & Registered Plan 4M-1357



**ELEVATION NOTES**  
1. The drawing cannot be accepted as an acknowledgment of all of the utility and level information shown on this drawing.  
2. Elevation points are shown on this drawing for information only.  
3. The location of utility lines shown on this drawing is based on the information provided on the drawings.  
4. The location of utility lines shown on this drawing is based on the information provided on the drawings.

**UTILITY NOTES**  
1. This drawing cannot be accepted as an acknowledgment of all of the utility and level information shown on this drawing.  
2. Elevation points are shown on this drawing for information only.  
3. The location of utility lines shown on this drawing is based on the information provided on the drawings.  
4. The location of utility lines shown on this drawing is based on the information provided on the drawings.