


Notes:

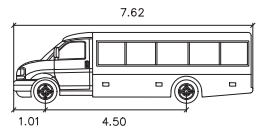

AllStar Chevrolet 4500
(2016) TYPE 4

- Width : 2.44 meters
- Track : 1.96
- Lock to Lock Time : 6.0
- Steering Angle : 34.2

01	Issued for Review	AN	2024-03-05
REV:	DESCRIPTION:	BY:	DATE:
STATUS:			



CGH Transportation
6 Plaza Court
Ottawa, ON
K2H 7W1
(343) 999-9117

CLIENT: Theberge Homes
205-2600 Lapierriere Avenue
Ottawa, ON
K1Z 8P5

ARCHITECT:

SITE:
3030 St-Joseph Blvd

TITLE: Para Transpo

SCALE AT A3:	DATE:	DRAWN:	CHECKED:
NTS	2024-03-05	AN	JK
PROJECT NO:	DRAWING NO:	REVISION:	
2023-055	001	01	