

Copyright Reserved  
The Contractor shall verify and be responsible for all dimensions. DO NOT scale the drawing - any errors or omissions shall be reported to Stantec without delay.  
The Copyrights to all designs and drawings are the property of Stantec. Reproduction or use for any purpose other than that authorized by Stantec is forbidden.

**Legend**

FF=99.99	FINISHED FIRST FLOOR ELEVATION
TF=99.84	TOP OF FOUNDATION WALL ELEVATION
USF=97.14	UNDERSIDE OF FOOTING ELEVATION
	PROPOSED VALVE BOX
	PROPOSED VALVE CHAMBER
	PROPOSED FIRE HYDRANT
	PROPOSED SANITARY SEWER MANHOLE
	PROPOSED STORM SEWER MANHOLE
	PROPOSED CATCHBASIN
	PROPOSED DEPRESSED CURB LOCATION
	PROPOSED MOUNTABLE/BARRIER CURB LOCATIONS
	PROPOSED WATERMAIN
	PROPOSED VALVE AND VALVE BOX
	PROPOSED VALVE CHAMBER
	PROPOSED REDUCER
	PROPOSED FIRE HYDRANT
	PROPOSED SANITARY SEWER
	PROPOSED STORM SEWER
	PROPOSED CATCHBASIN MANHOLE
	PROPOSED SUBDRAIN CATCHBASIN
	EXISTING WATERMAIN
	EXISTING VALVE AND VALVE BOX
	EXISTING VALVE CHAMBER
	EXISTING FIRE HYDRANT
	EXISTING SANITARY SEWER
	EXISTING STORM SEWER
	EXISTING CATCHBASIN MANHOLE
	EXISTING CATCHBASIN
	EXISTING SUBDRAIN CATCHBASIN

**NOTES:**  
1. SERVICES AND UTILITY LOCATIONS ARE APPROXIMATE. CONTRACTOR TO VERIFY LOCATION AND ELEVATION OF EXISTING SERVICES AND UTILITIES PRIOR TO CONSTRUCTION AND INFORM THE ENGINEER OF ANY DISCREPANCY FROM THE AS-BUILT INFORMATION REFERENCED ON THE DRAWINGS. CONTRACTOR SHALL BE RESPONSIBLE FOR OBTAINING LOCATES FROM ALL UTILITY COMPANIES TO LOCATE EXISTING UTILITIES PRIOR TO EXCAVATION. THE CONTRACTOR IS RESPONSIBLE FOR PROTECTION AND REINSTATEMENT.


Revision	By	Appd.	YY.MM.DD
1	WAJ	PM	25.02.03

File Name: 160402057-DB.dwg

Permit-Seal	Dwn.	Chkd.	Dgn.	YY.MM.DD
	WAJ	PM	WAJ	24.12.02

Client/Project  
**CITY OF OTTAWA**  
  
1010 SOMERSET STREET  
  
OTTAWA, ON  
  
Title  
**CONCEPTUAL SITE SERVICING PLAN**

Project No. 160402057	Scale 1:500	Sheet SSP-1	Revision 2 of 7
--------------------------	----------------	----------------	--------------------

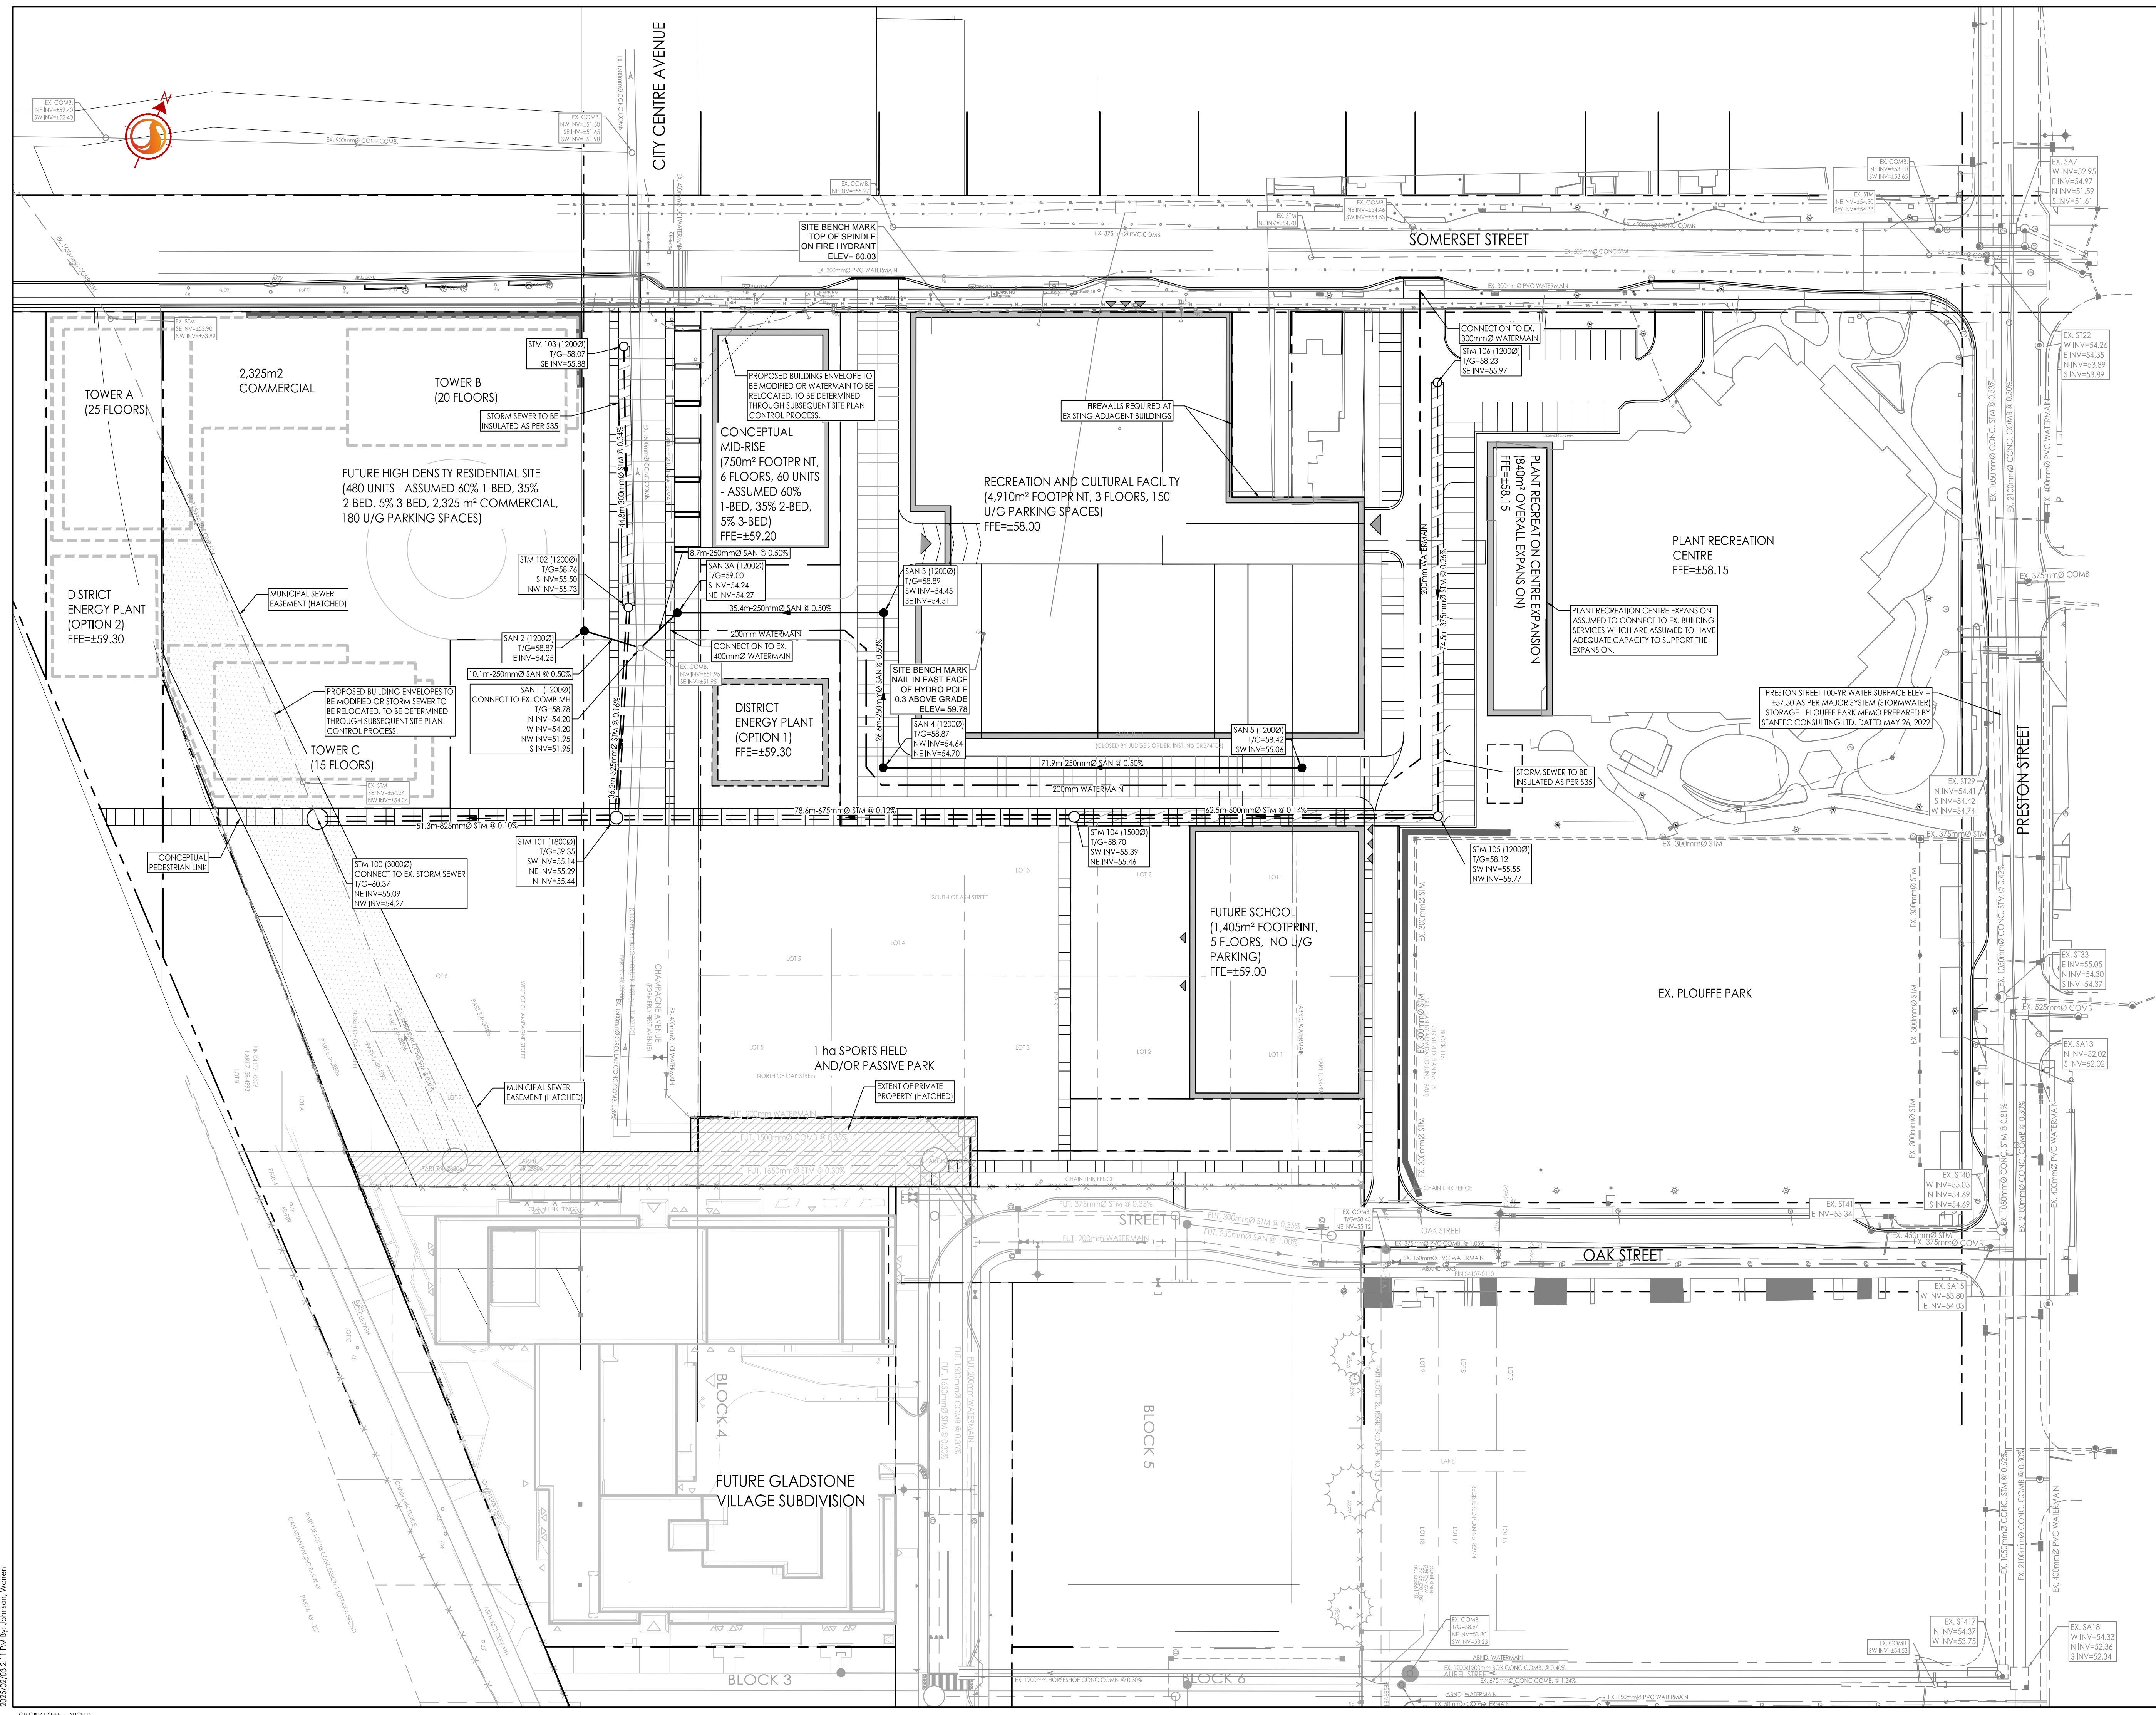

V:\Projects\160402057\160402057\_00\_civil.dwg  
 2025/02/25 11:04:41  
 160402057-DB.dwg  
 ORIGINAL SHEET - ARCH D