


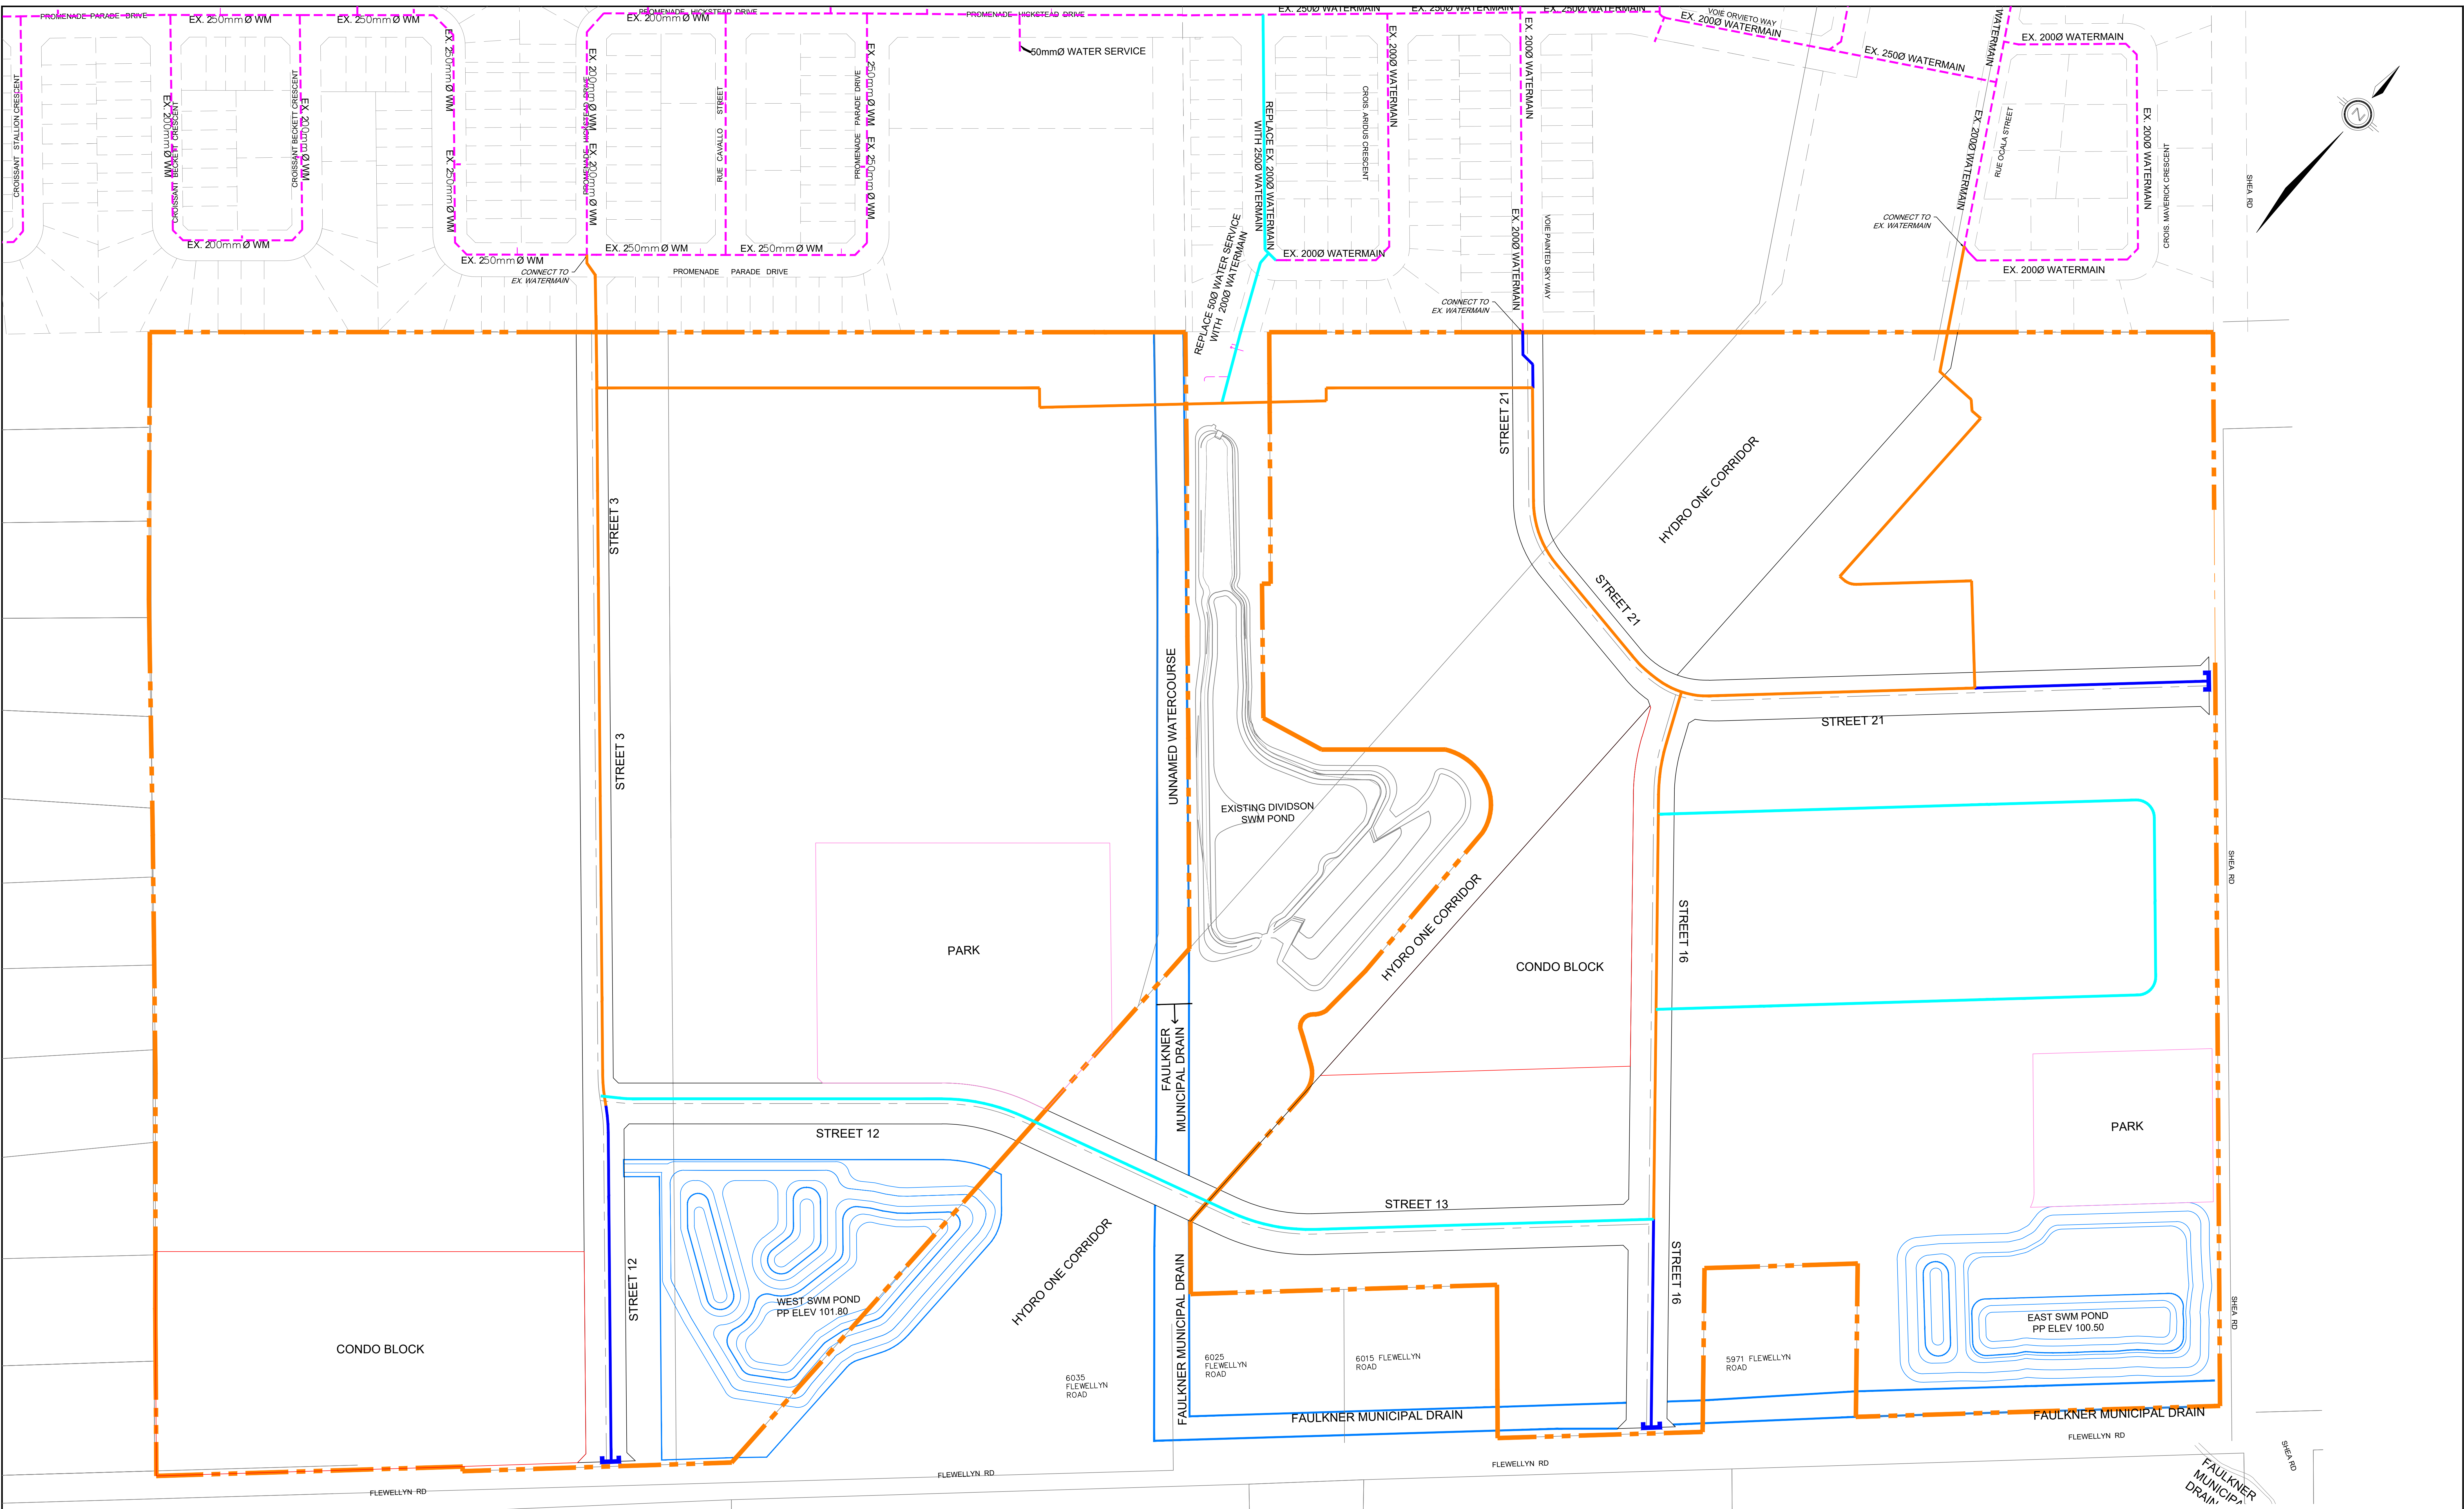

- LEGEND
- SITE BOUNDARY
 - PROPOSED 200mm WATERMAIN
 - PROPOSED 250mm WATERMAIN
 - PROPOSED 300mm WATERMAIN
 - EXISTING WATERMAIN
 - █ PROPOSED WATERMAIN PLUG



120 Iber Road, Unit 103
Stittsville, ON K2S 1E9
Tel. (613) 836-0856
Fax. (613) 836-7183
www.DSEL.ca

STITTSVILLE SOUTH URBAN EXPANSION AREA
CONCEPTUAL WATERMAIN SERVICING PLAN
CITY OF OTTAWA

PROJECT No. :	21-1247
SCALE:	1:1250
DATE:	MAR 2025
DRAWING No.	5