


W:\Active\16041751\design\drawings\16041751 DRAFT LEVEL.dwg
2025/03/22 2:17 PM BY: mtdm\mtdm

ORIGINAL SHEET - ARCH D

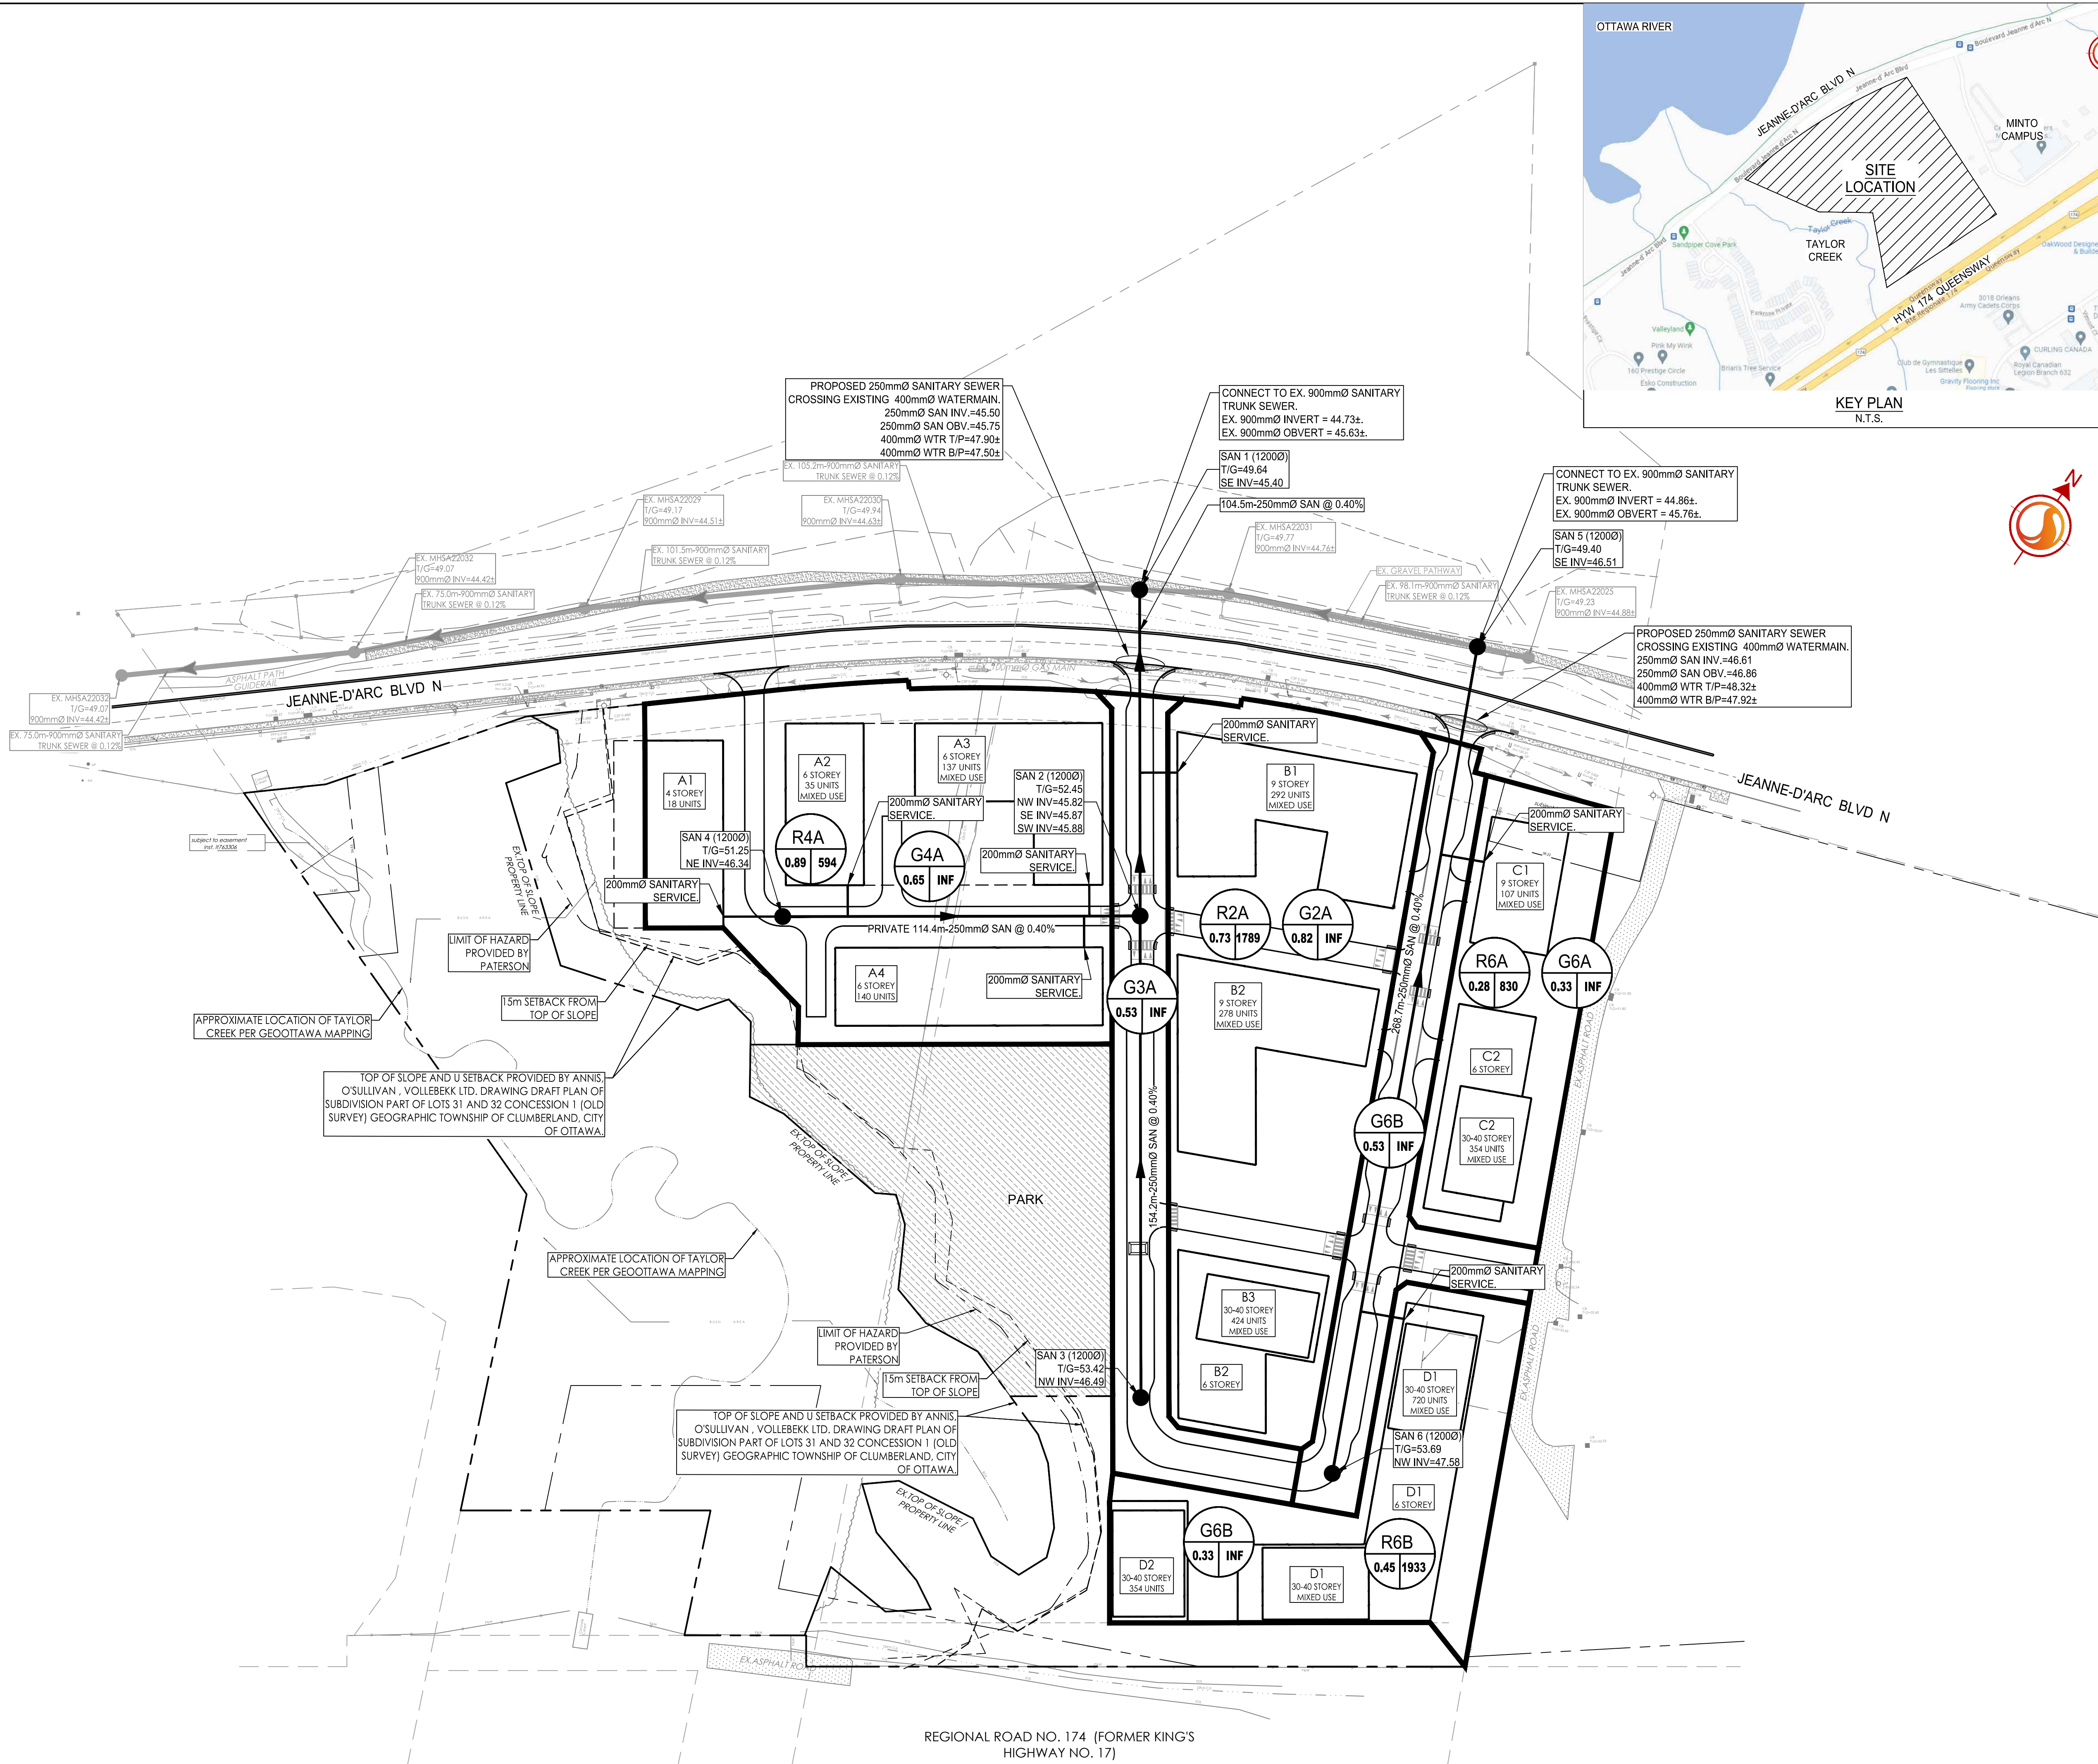

Stantec Consulting Ltd.
400 - 1331 Clyde Avenue
Ottawa ON
Tel. 613.722.4420
www.stantec.com

Copyright Reserved

The Contractor shall verify and be responsible for all dimensions. DO NOT scale the drawing - any errors or omissions shall be reported to Stantec without delay.
The Copyrights to all designs and drawings are the property of Stantec. Reproduction or use for any purpose other than that authorized by Stantec is forbidden.

Legend

- PROPOSED SANITARY SEWER
- EXISTING TRUNK SANITARY SEWER
- SANITARY DRAINAGE BOUNDARY
- EXISTING SANITARY DRAINAGE BOUNDARY

R1A
10.04 100
SANITARY DRAINAGE AREA ID#
POPULATION COUNTS
SANITARY DRAINAGE AREA No.

G1A
10.04 INF
SANITARY DRAINAGE AREA ID#
INFILTRATION RATES
SANITARY DRAINAGE AREA No.

Notes

BUILDING STATS

BUILDING A1 - 18 - UNITS @ 1.8PPU = 32 PEOPLE
BUILDING A2 - 35 - UNITS @ 1.8PPU = 63 PEOPLE
BUILDING A3 - 137 - UNITS @ 1.8PPU = 247 PEOPLE
BUILDING A4 - 140 - UNITS @ 1.8PPU = 252 PEOPLE
BUILDING B1 - 292 - UNITS @ 1.8PPU = 526 PEOPLE
BUILDING B2 - 278 - UNITS @ 1.8PPU = 500 PEOPLE
BUILDING B3 - 424 - UNITS @ 1.8PPU = 763 PEOPLE
BUILDING C1 - 107 - UNITS @ 1.8PPU = 193 PEOPLE
BUILDING C2 - 354 - UNITS @ 1.8PPU = 637 PEOPLE
BUILDING D1 - 720 - UNITS @ 1.8PPU = 1296 PEOPLE
BUILDING D2 - 354 - UNITS @ 1.8PPU = 637 PEOPLE
TOTAL POPULATION = 5146

Revised	By	Appd.	YY.MM.DD	
2	REVISED AS PER CITY COMMENTS	MJS	DT	25.02.04
1	REVISED AS PER CITY COMMENTS	MJS	RB	24.03.06
0	ISSUED FOR DRAFT PLAN APPROVAL	MJS	RB	23.08.08

Revision

File Name:	16041751 DRAFT LEVEL.dwg	MJS	RB	MJS	23.06.01
		Dwn.	Chkd.	Dgn.	YY.MM.DD
Permit-Seal					

Client/Project

BRIGIL
98 LOIS STREET
GATINEAU, QC J8T 3R7
PETRIES LANDING III
OTTAWA, ON

Title

OVERALL SANITARY SEWER SYSTEM

Project No.
16041751

Drawing No.

Scale
1:1000

Sheet
SAN-1

Revision
2 of 4

Revision
2

PLAN #