


PRELIMINARY RESULTS

INFORMATION ONLY

PLAN OF SURVEY OF  
**PART OF LOTS 17, 18, 19, 20, 21 & 22**  
**CONCESSION 5 (RIDEAU FRONT)**  
(GEOGRAPHIC TOWNSHIP OF GLOUCESTER)  
CITY OF OTTAWA

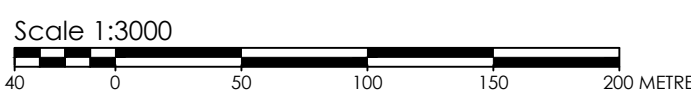

METRIC CONVERSION

DISTANCES AND COORDINATES SHOWN ON THIS PLAN ARE IN METRES  
AND CAN BE CONVERTED TO FEET BY DIVIDING BY 0.3048

BEARING NOTE

BEARINGS ARE GRID, DERIVED FROM CAN-MET VRS NETWORK GPS OBSERVATIONS ON NCC  
HORIZONTAL CONTROL MONUMENTS 1977305 AND 1980191, CENTRAL MERIDIAN, 78°30'  
WEST LONGITUDE MM ZONE 9, NAD83 (ORIGINAL).

1977305 N:500600.42 E:324688.04  
1980191 N:503354.26 E:38804.94

LEGEND

DENOTES	FOUND MONUMENTS
IB	SET MONUMENTS
IBB	IRON BAR
IBSB	IRONED IRON BAR
SIB	STANDARD IRON BAR
SSB	SHORT STANDARD IRON BAR
CC	CUT CROSS
CP	CONCRETE PIN
WIT	WITNESS
PINL	PROPERTY IDENTIFICATION NUMBER
MEAS.M	MEASURED
INST	INSTRUMENT
S	SET
OU	ORIGIN UNKNOWN
SI	STANTEC GEOMATICS LTD.
P1	PLAN 46
P2	"
P3	"
P4	"
P5	"

SURVEYOR'S CERTIFICATE

- I CERTIFY THAT:
- THIS SURVEY AND PLAN ARE CORRECT AND IN ACCORDANCE WITH THE SURVEYS ACT.
  - THE SURVEYORS ACT AND THE REGULATIONS MADE UNDER THEM.
  - THE SURVEY WAS COMPLETED ON THE DAY OF, 2025.

DATE FRANCIS LAU  
ONFARIO LAND SURVEYOR



**Stantec Geomatics Ltd.**  
CANADA LANDS SURVEYORS  
ONFARIO LAND SURVEYORS  
1351 CLOVE AVENUE, SUITE 300  
OTTAWA, ONTARIO K1C 1G4  
TEL: 416.722.4402  
STANTEC.COM

DRAWN: ME CHECKED: FW FIELD: CA PROJECT NO.: 160602171-102.036