


Stittsville South W-4

REVISED CONCEPT PLAN

(JUNE 2025)

LEGEND

-  Study Area
-  Excluded from Urban Expansion
-  Low-Density Residential
-  Medium-Density Residential (up to 4 storeys)
-  Drainage Corridor
-  Hydro Corridor
-  Buffer
-  Park
-  Existing SWM Facility
-  Proposed SWM Pond
-  Existing Sanitary PS
-  Collector Roads
-  Local Roads
-  Faulkner Drain
-  Parcel Lines
-  Multi-Use Pathway

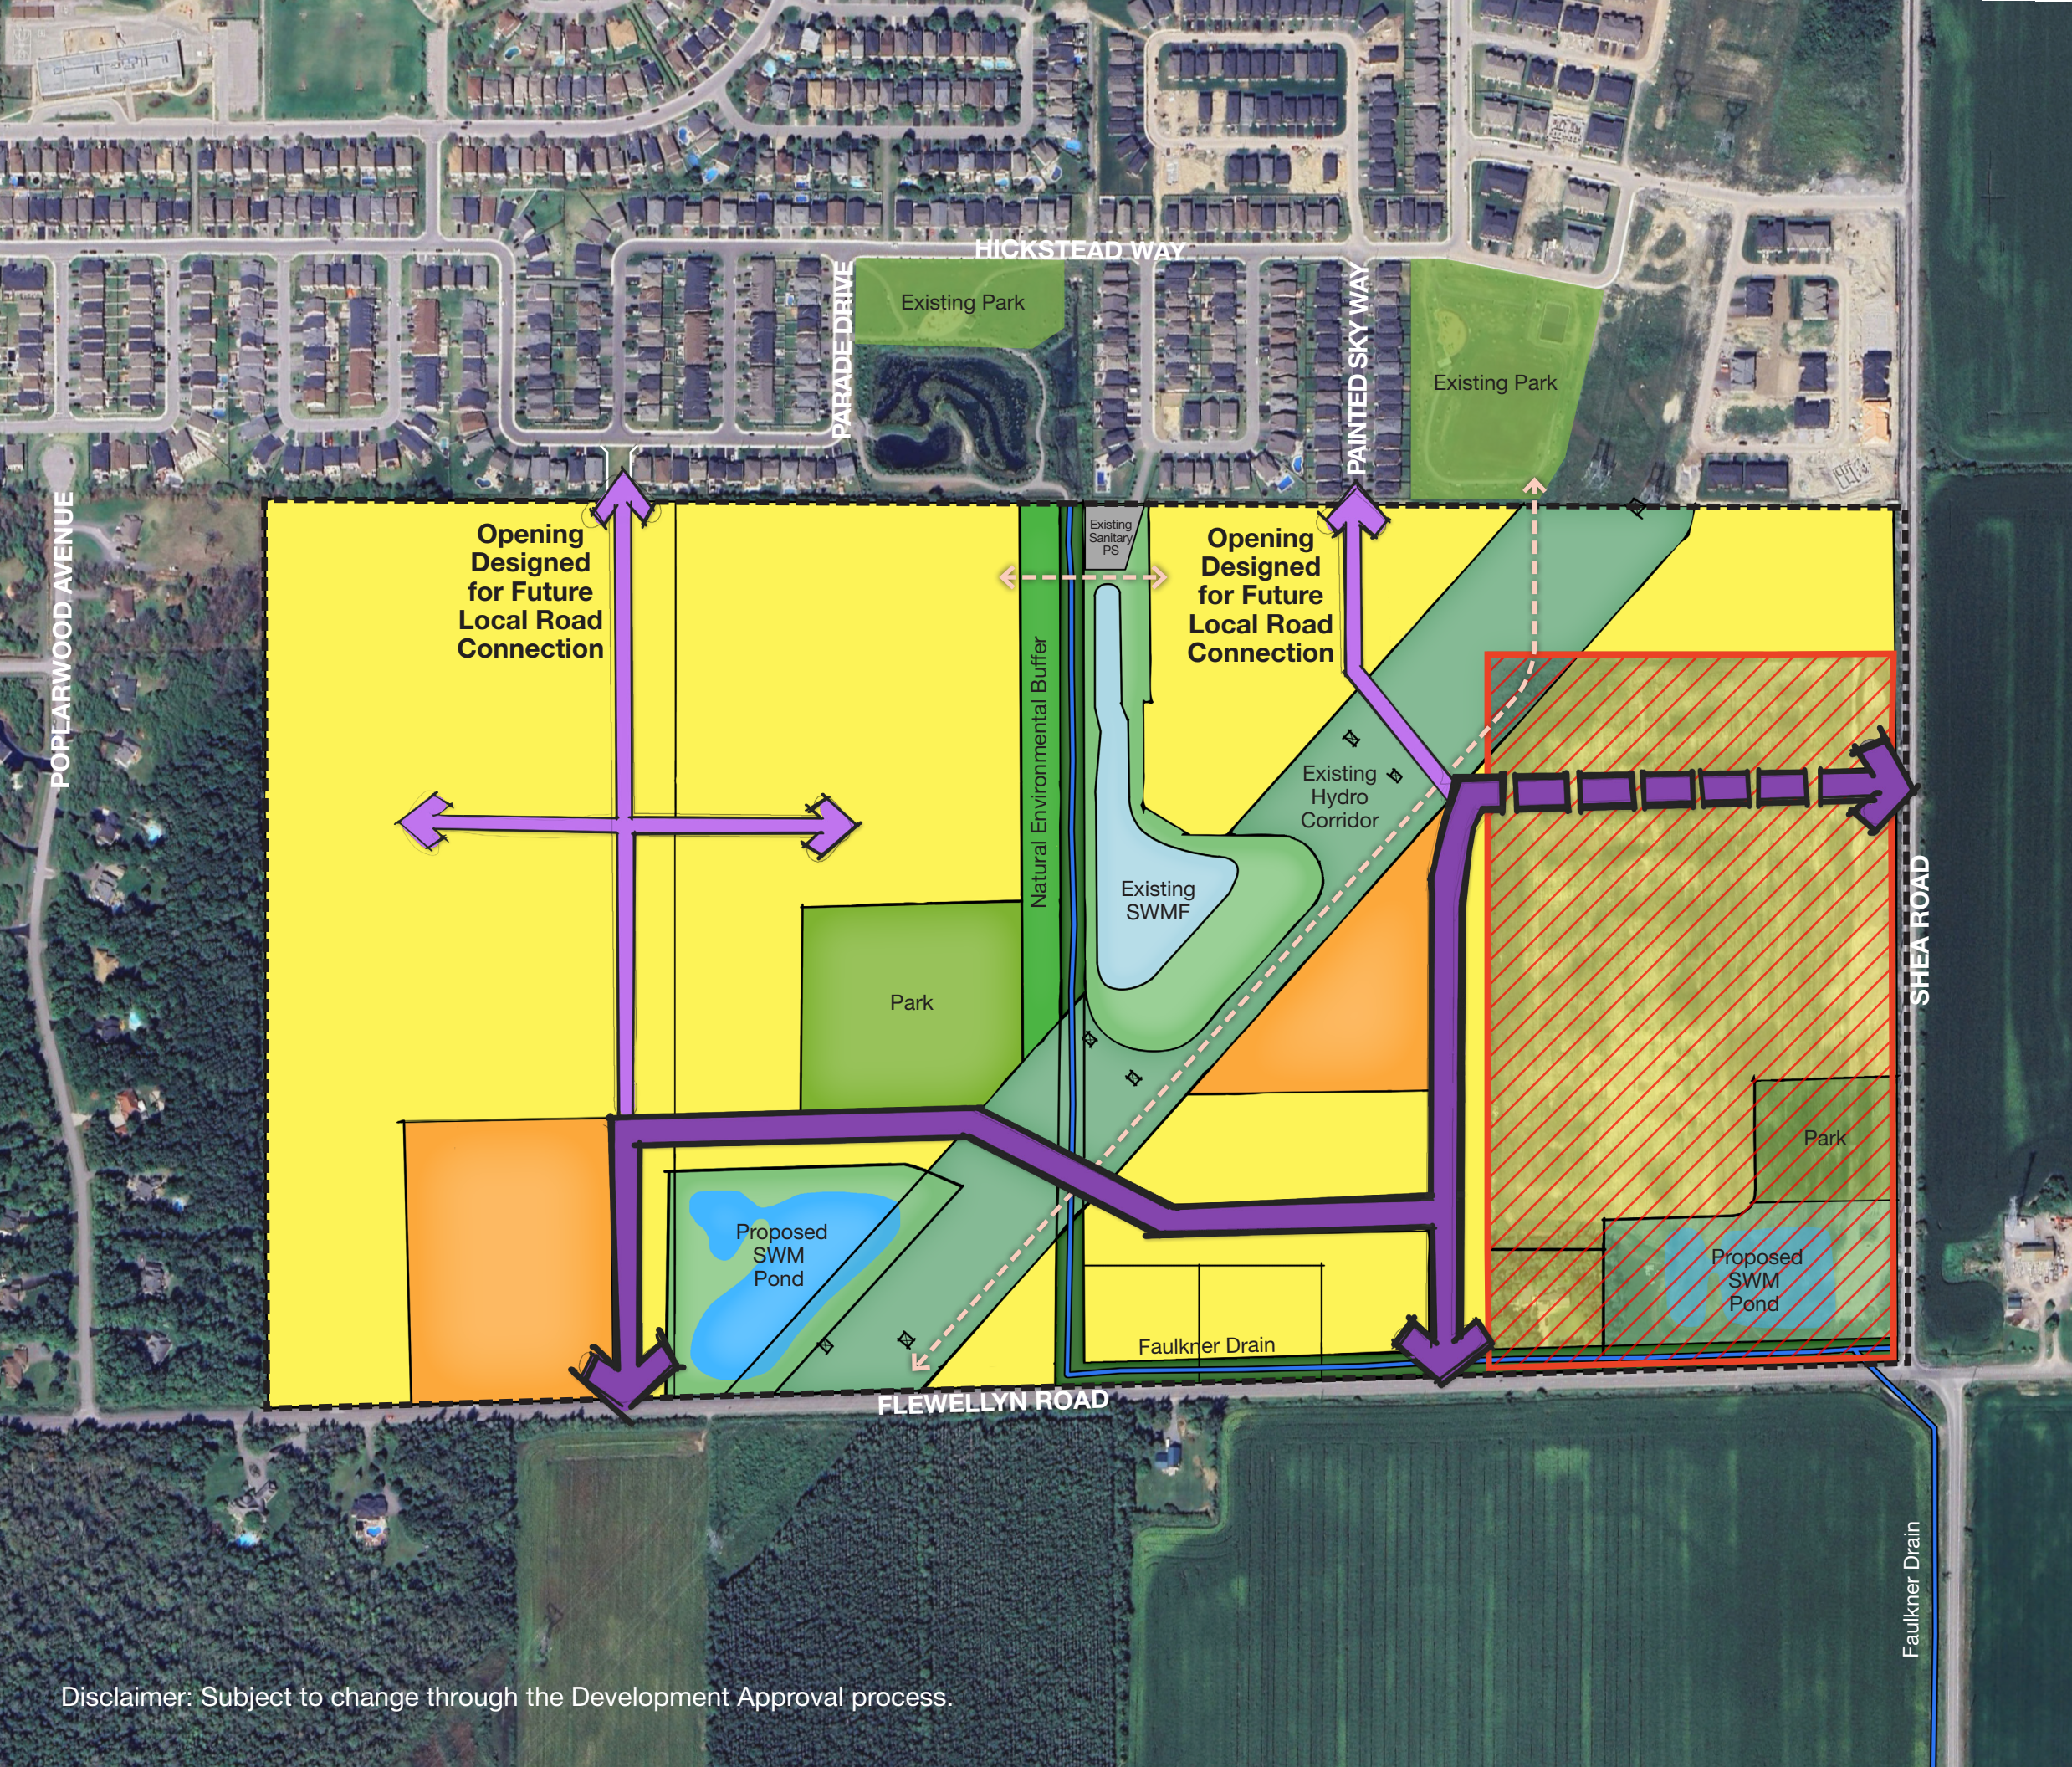

Disclaimer: Subject to change through the Development Approval process.

