

CANADIAN PACIFIC RAILWAY
PART OF LOT 38, CONCESSION 1 (OTTAWA FRONT)
CANADIAN PACIFIC RAILWAY
PIN 04107-0020
PART 6, 4R-207

PROPERTY LINE ELEVATIONS TO BE CONFIRMED AT
DETAILED DESIGN AND COORDINATED WITH NCC AND
CITY OF OTTAWA TO BE IN FUTURE M.U.P.
NOTE: OVERLAND FLOW TO BE MAINTAINED WITHIN SITE

LOT 10
BLOCK C
REGISTERED PLAN 73

LORETTA AVENUE
(FORMERLY SECOND AVENUE)

LAUREL STREET

west SIDE
LORETTA AVENUE NORTH LOTS

LOT 15
REGISTERED
PLAN 91/2

LOT 15

east SIDE
BREEZEHILL AVENUE LOTS

BREEZEHILL AVENUE NORTH

PIN 04107-0016

PARKLAND DEDICATION

N° 99
(FOUNDATION
OTED)

12.955 (P3)
12.99 (MEAS)

12.955 (P3)
12.99 (MEAS)

Stantec Consulting Ltd.
300 - 1331 Clyde Avenue
Ottawa ON
Tel. 613.722.4420
www.stantec.com

Copyright Reserved

The Contractor shall verify and be responsible for all dimensions. DO NOT scale the drawing - any errors or omissions shall be reported to Stantec without delay.
The Copyrights to all designs and drawings are the property of Stantec. Reproduction or use for any purpose other than that authorized by Stantec is forbidden.

Legend

- PROPOSED VALVE AND VALVE BOX
- PROPOSED SANITARY MANHOLE
- PROPOSED STORM MANHOLE
- PROPOSED CATCHBASIN
- PROPOSED AREA DRAIN
- ORIGINAL GROUND ELEVATIONS
- EXISTING TOP OF CURB / WALL ELEVATION
- PROPOSED ELEVATION
- PROPOSED ELEVATION
- PROPOSED ELEVATION
- FLOW DIRECTION AND GRADE
- FINISHED FIRST FLOOR ELEVATION
- TOP OF FOUNDATION ELEVATION
- UNDERSIDE OF FOOTING ELEVATION
- TERRACING 3:1 SLOPE MAXIMUM (UNLESS OTHERWISE SHOWN)
- PROPOSED DEPRESSED CURB
- PROPOSED SWALE
- DIRECTION OF OVERLAND FLOW
- EXISTING VALVE CHAMBER
- EXISTING VALVE AND VALVE BOX
- EXISTING FIRE HYDRANT
- EXISTING SANITARY SEWER
- EXISTING STORM SEWER
- EXISTING CATCHBASIN
- EXISTING FENCE
- EXISTING GUARDRAIL


Notes

- FINAL GRADING AND BUILDING ELEVATIONS TO BE CONFIRMED AT DETAILED DESIGN
- SERVICING AND GRADING SHOWN ARE FOR CONCEPTUAL PURPOSES ONLY. FINAL SERVICING AND GRADING SHALL BE DETERMINED DURING DETAILED DESIGN.
- SITE PLAN PREPARED BY RODERICK LAHEY ARCHITECT INC. DATED OCT 05, 2023
- TOPOGRAPHIC SURVEY BY STANTEC GEOMATICS, DATED MAY 5, 2021.
- INFORMATION AND CROSS SECTION OF UNDERGROUND STORAGE FACILITY TO BE PROVIDED AT DETAILED DESIGN.
- DETAILED ICD INFORMATION TO BE PROVIDED AT DETAILED DESIGN
- SEDIMENT AND EROSION CONTROL PLAN TO BE PROVIDED AT DETAILED DESIGN
- THIS DRAWING IS FUNCTIONAL DESIGN NOT FOR CONSTRUCTION. PRICE OR OTHER OFFICIAL PURPOSE. THIS DOCUMENT HAS NOT BEEN COMPLETED OR CHECKED AND IT FOR GENERAL INFORMATION OR COMMENT ONLY

3	ISSUED FOR SECOND ZBA SUBMISSION	ZW	RB	24.12.04
2	ISSUED FOR CITY REVIEW	JP	RB	23.11.14
1	ISSUED FOR CITY REVIEW	JP	RB	23.08.17
Revision		By	Appd.	YY.MM.DD

File Name:	160401738-DB	JP	MJS	JP	23.06.23
		Dwn.	Chkd.	Dsgn.	YY.MM.DD

Permit-Seal

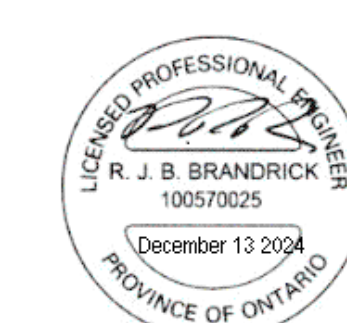

Client/Project
2729685 Ontario Inc.
35 Laurel Street, Ottawa, ON,
35 Laurel Street
High-Rise Development
OTTAWA, ON

Title		FUNCTIONAL SITE GRADING PLAN	
Project No.	160401738	Scale	0 2.5 7.5 12.5m 1:250
Drawing No.	GP-1	Sheet	2 of 2
		Revision	3

\\012015\160401738\Design\Drawings\160401738-DB.dwg
2024.12.05 9:48:14 PM J. BRANDRICK

ORIGINAL SHEET - ARCH D