
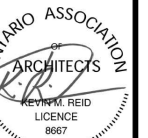




VEHICULAR PARKING		
VISITOR PARKING (V)	30	2
ACCESSIBLE PARKING (TYPE 'B': 2.86x5.2 + 1.5 ACCESS ISLE)		28
REGULAR PARKING (2.6x5.2)	25	2
RESIDENTIAL PARKING		
ACCESSIBLE PARKING (TYPE 'B': 2.86x5.2 + 1.5 ACCESS ISLE)		6
COMPACT PARKING (C) (2.4x4.8)		17
REGULAR PARKING (2.6x5.2)		
TOTAL	55	
BICYCLE PARKING		
VERTICAL	0	
HORIZONTAL	177	
STACKED	0	
TOTAL	177	

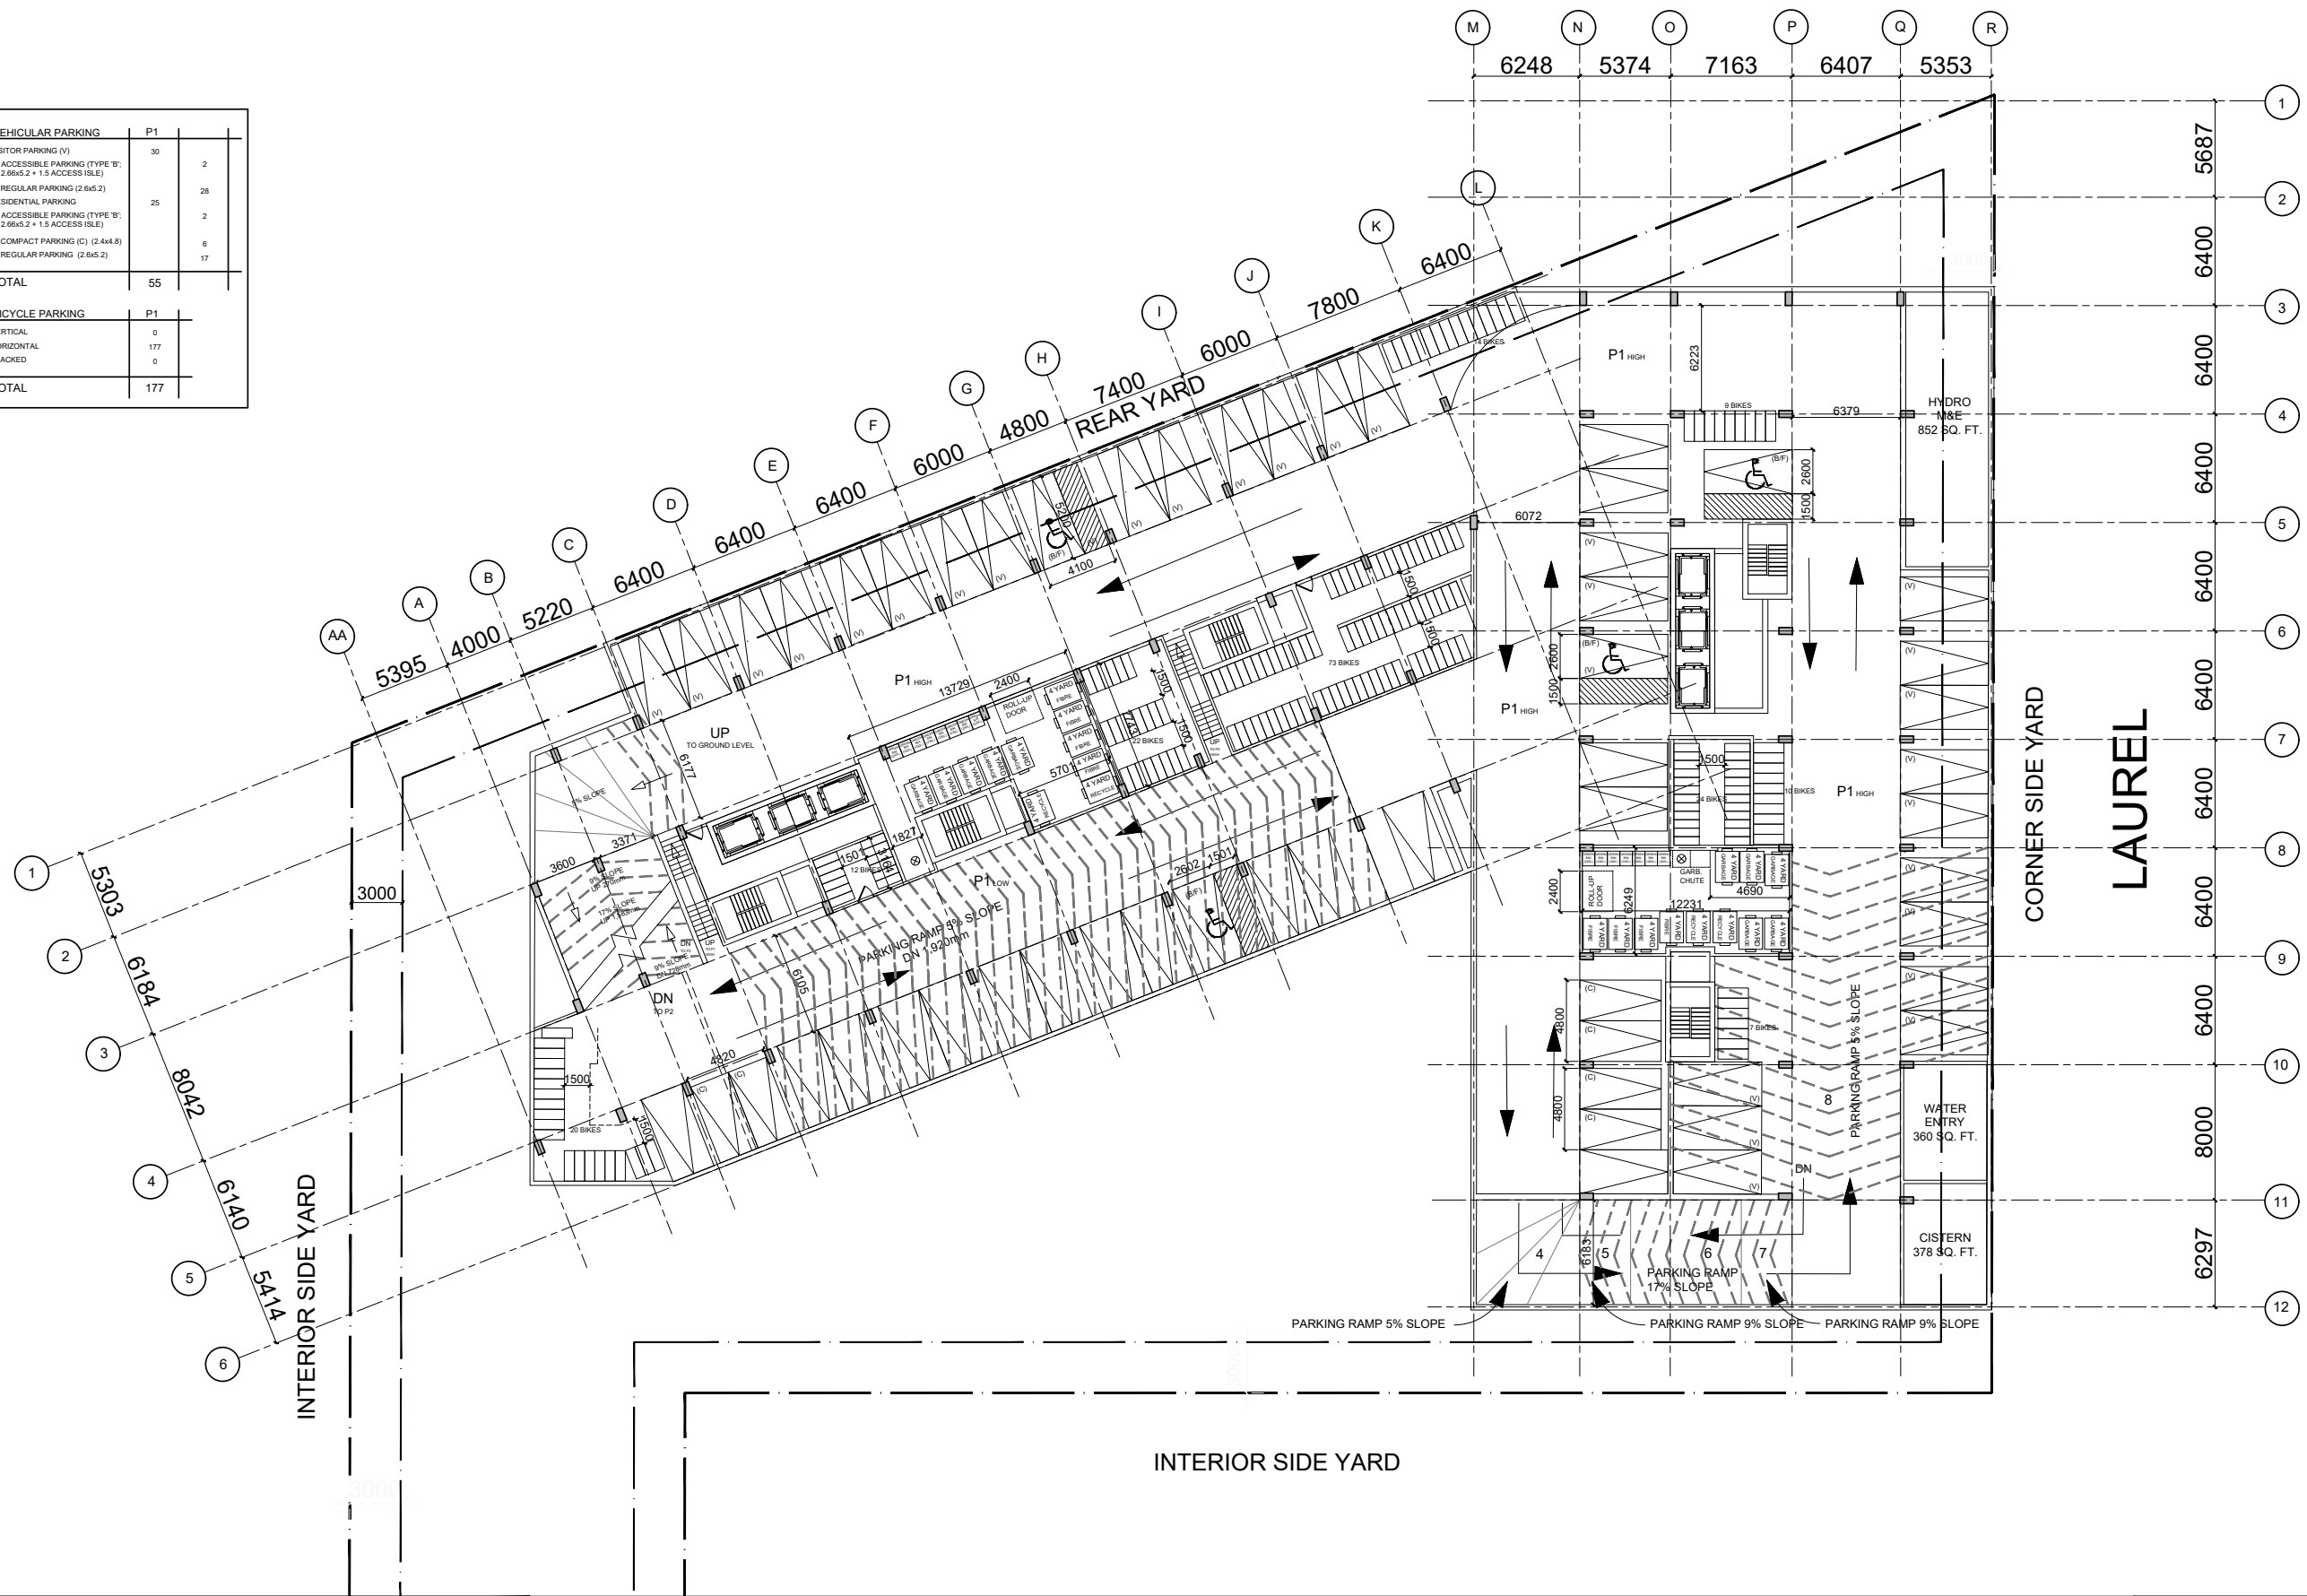


SHEET #

2

PROJ. # 2113

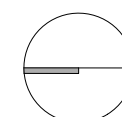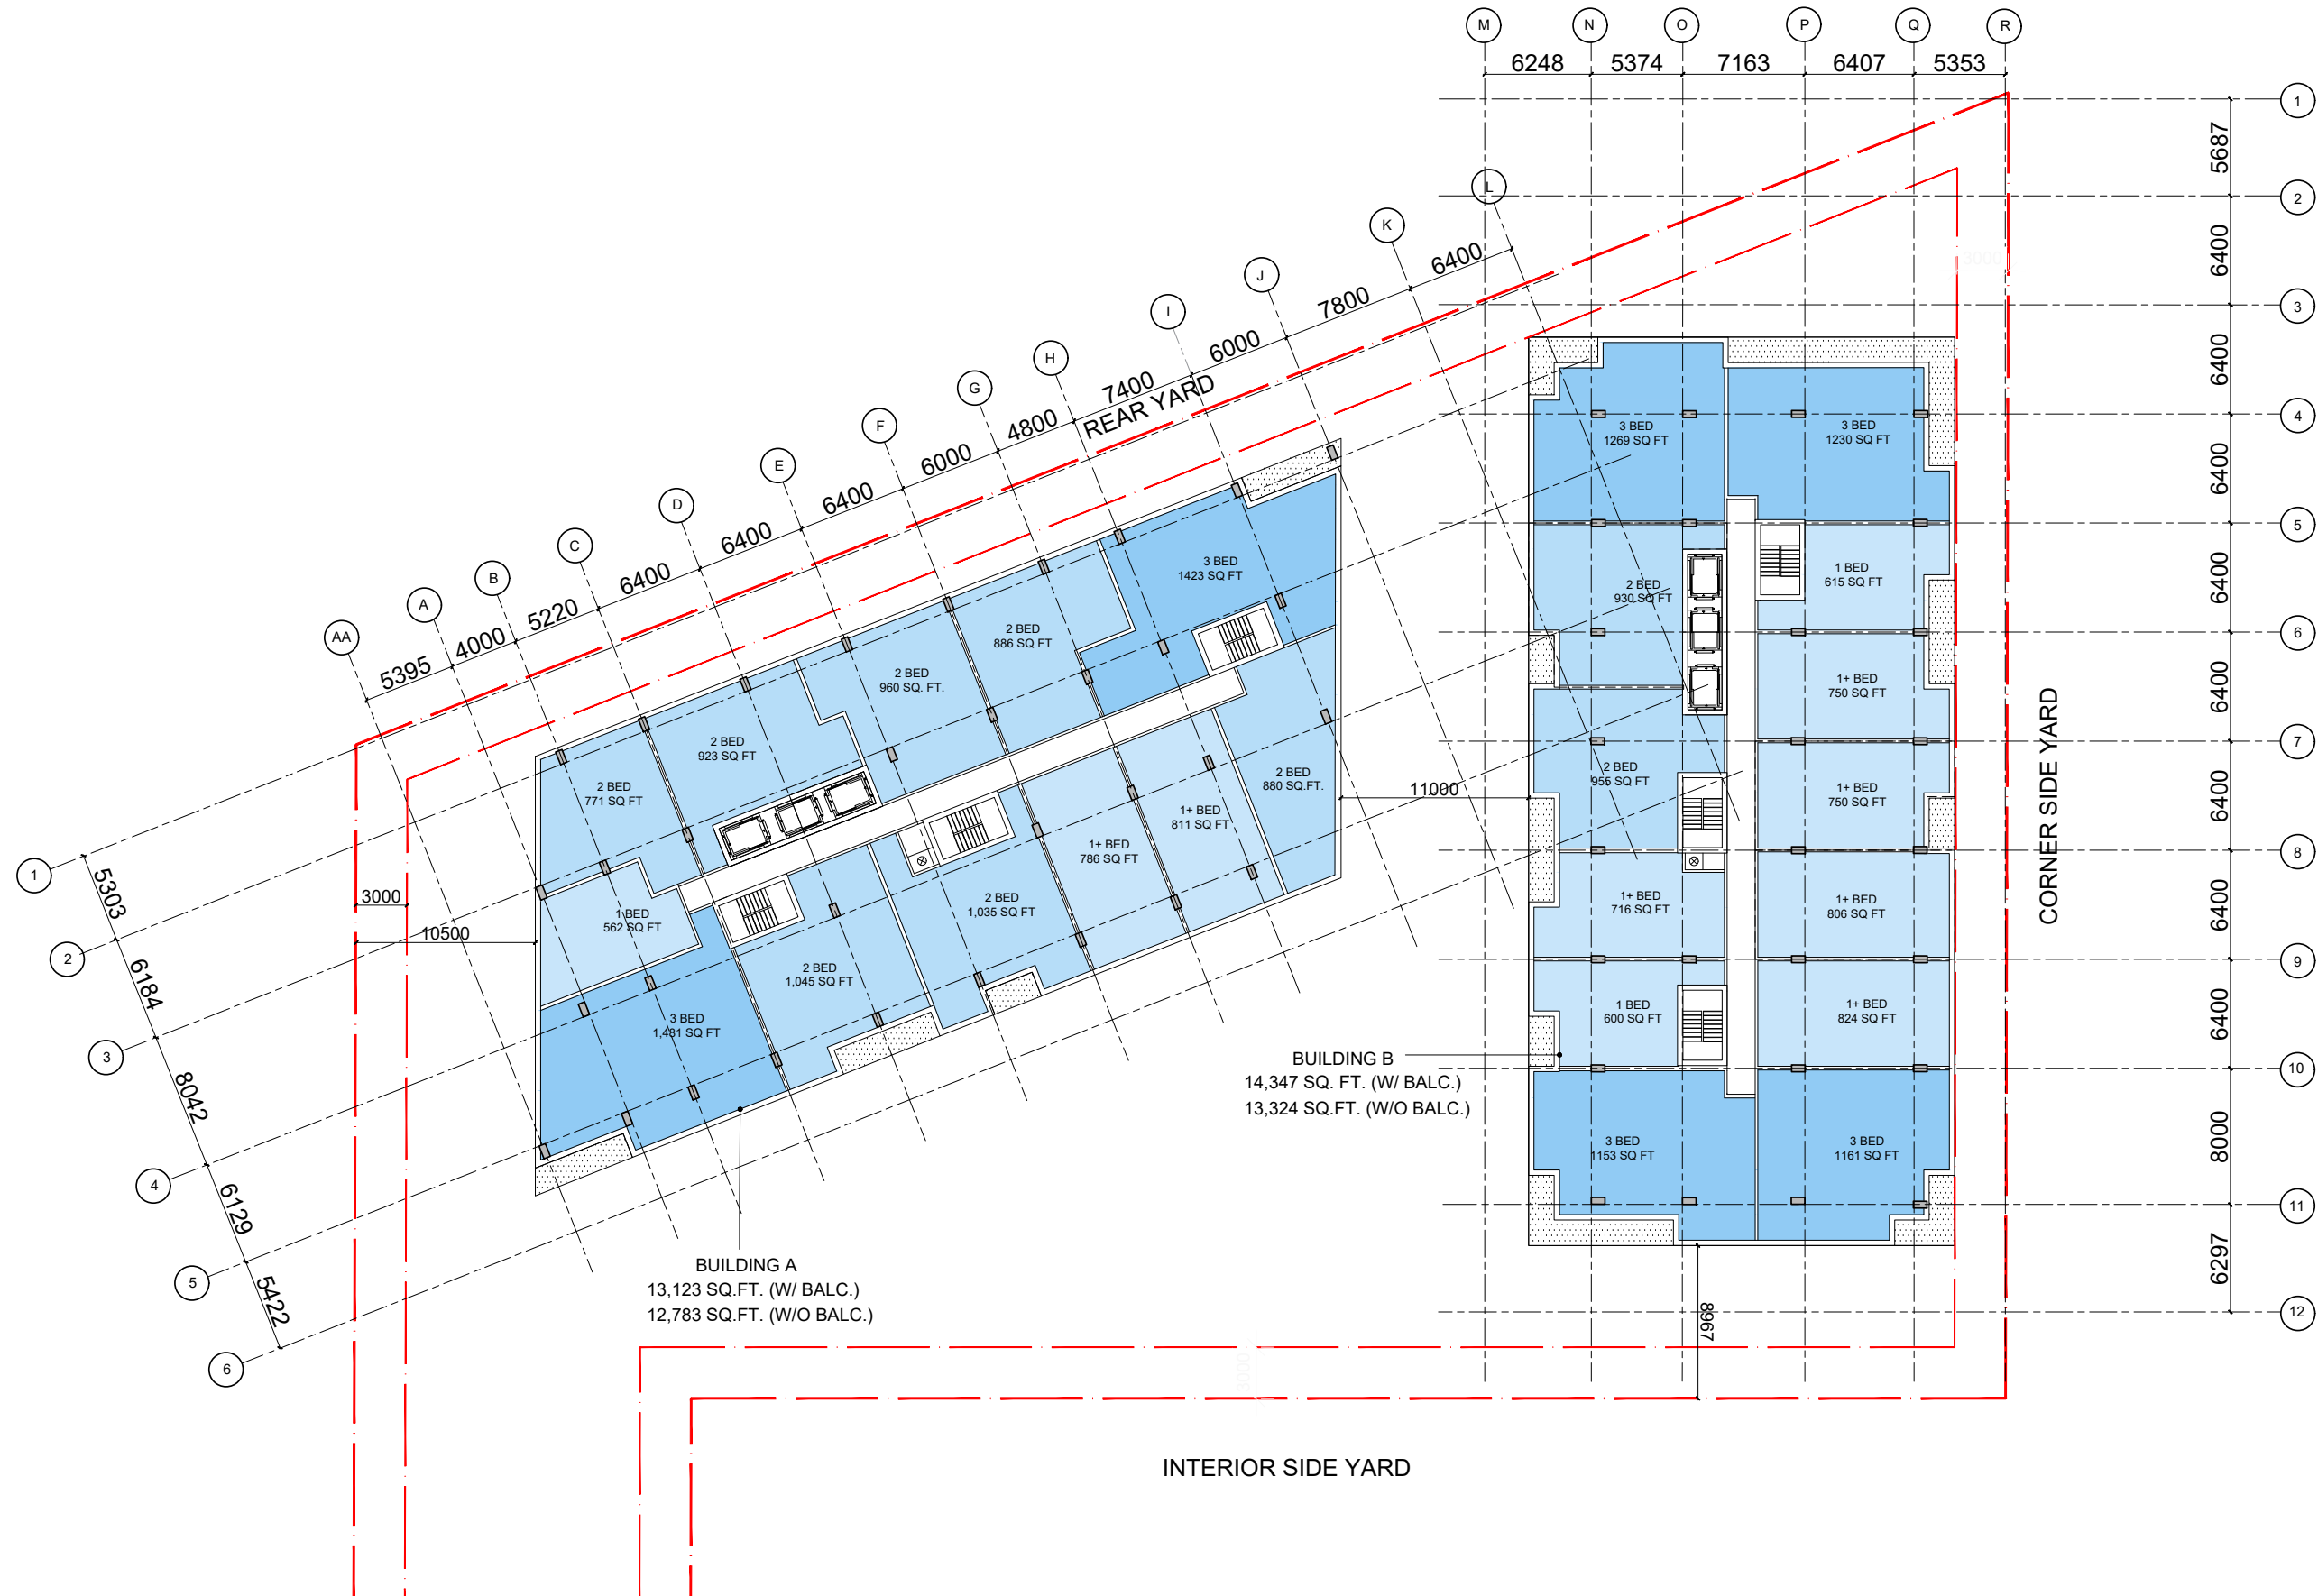

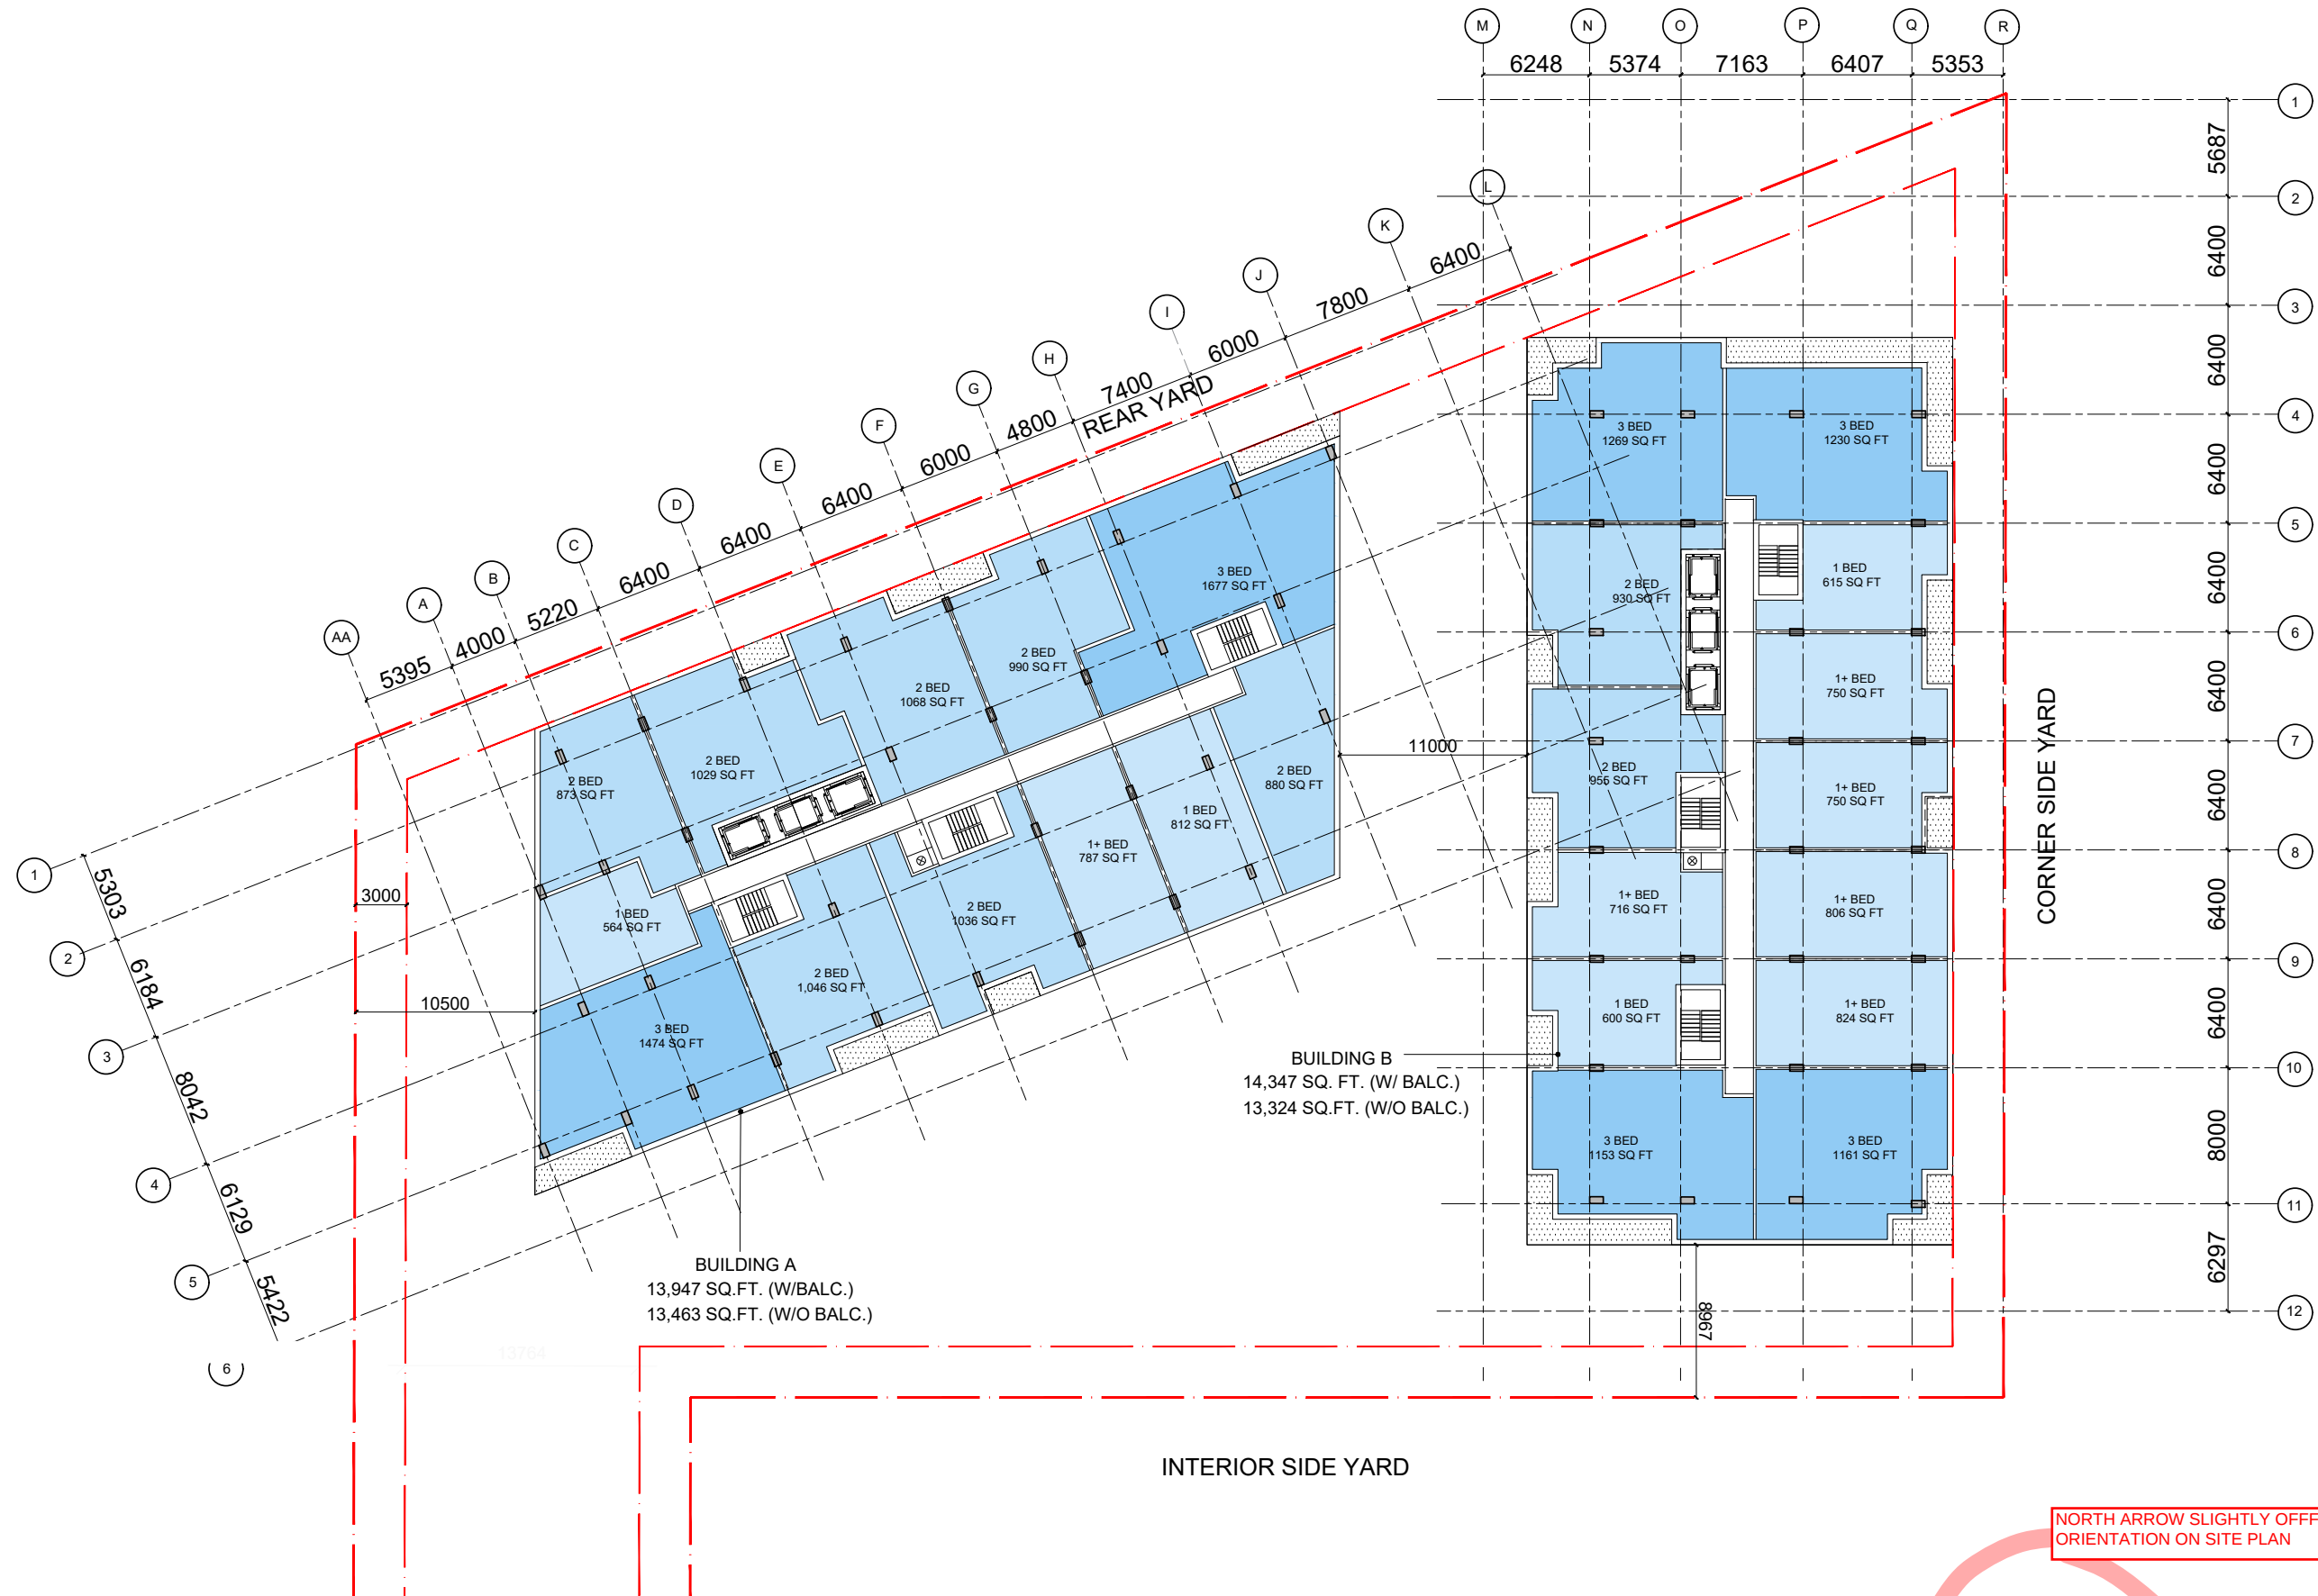

NORTH ARROW SLIGHTLY OFF - REFER TO ORIENTATION ON SITE PLAN

