


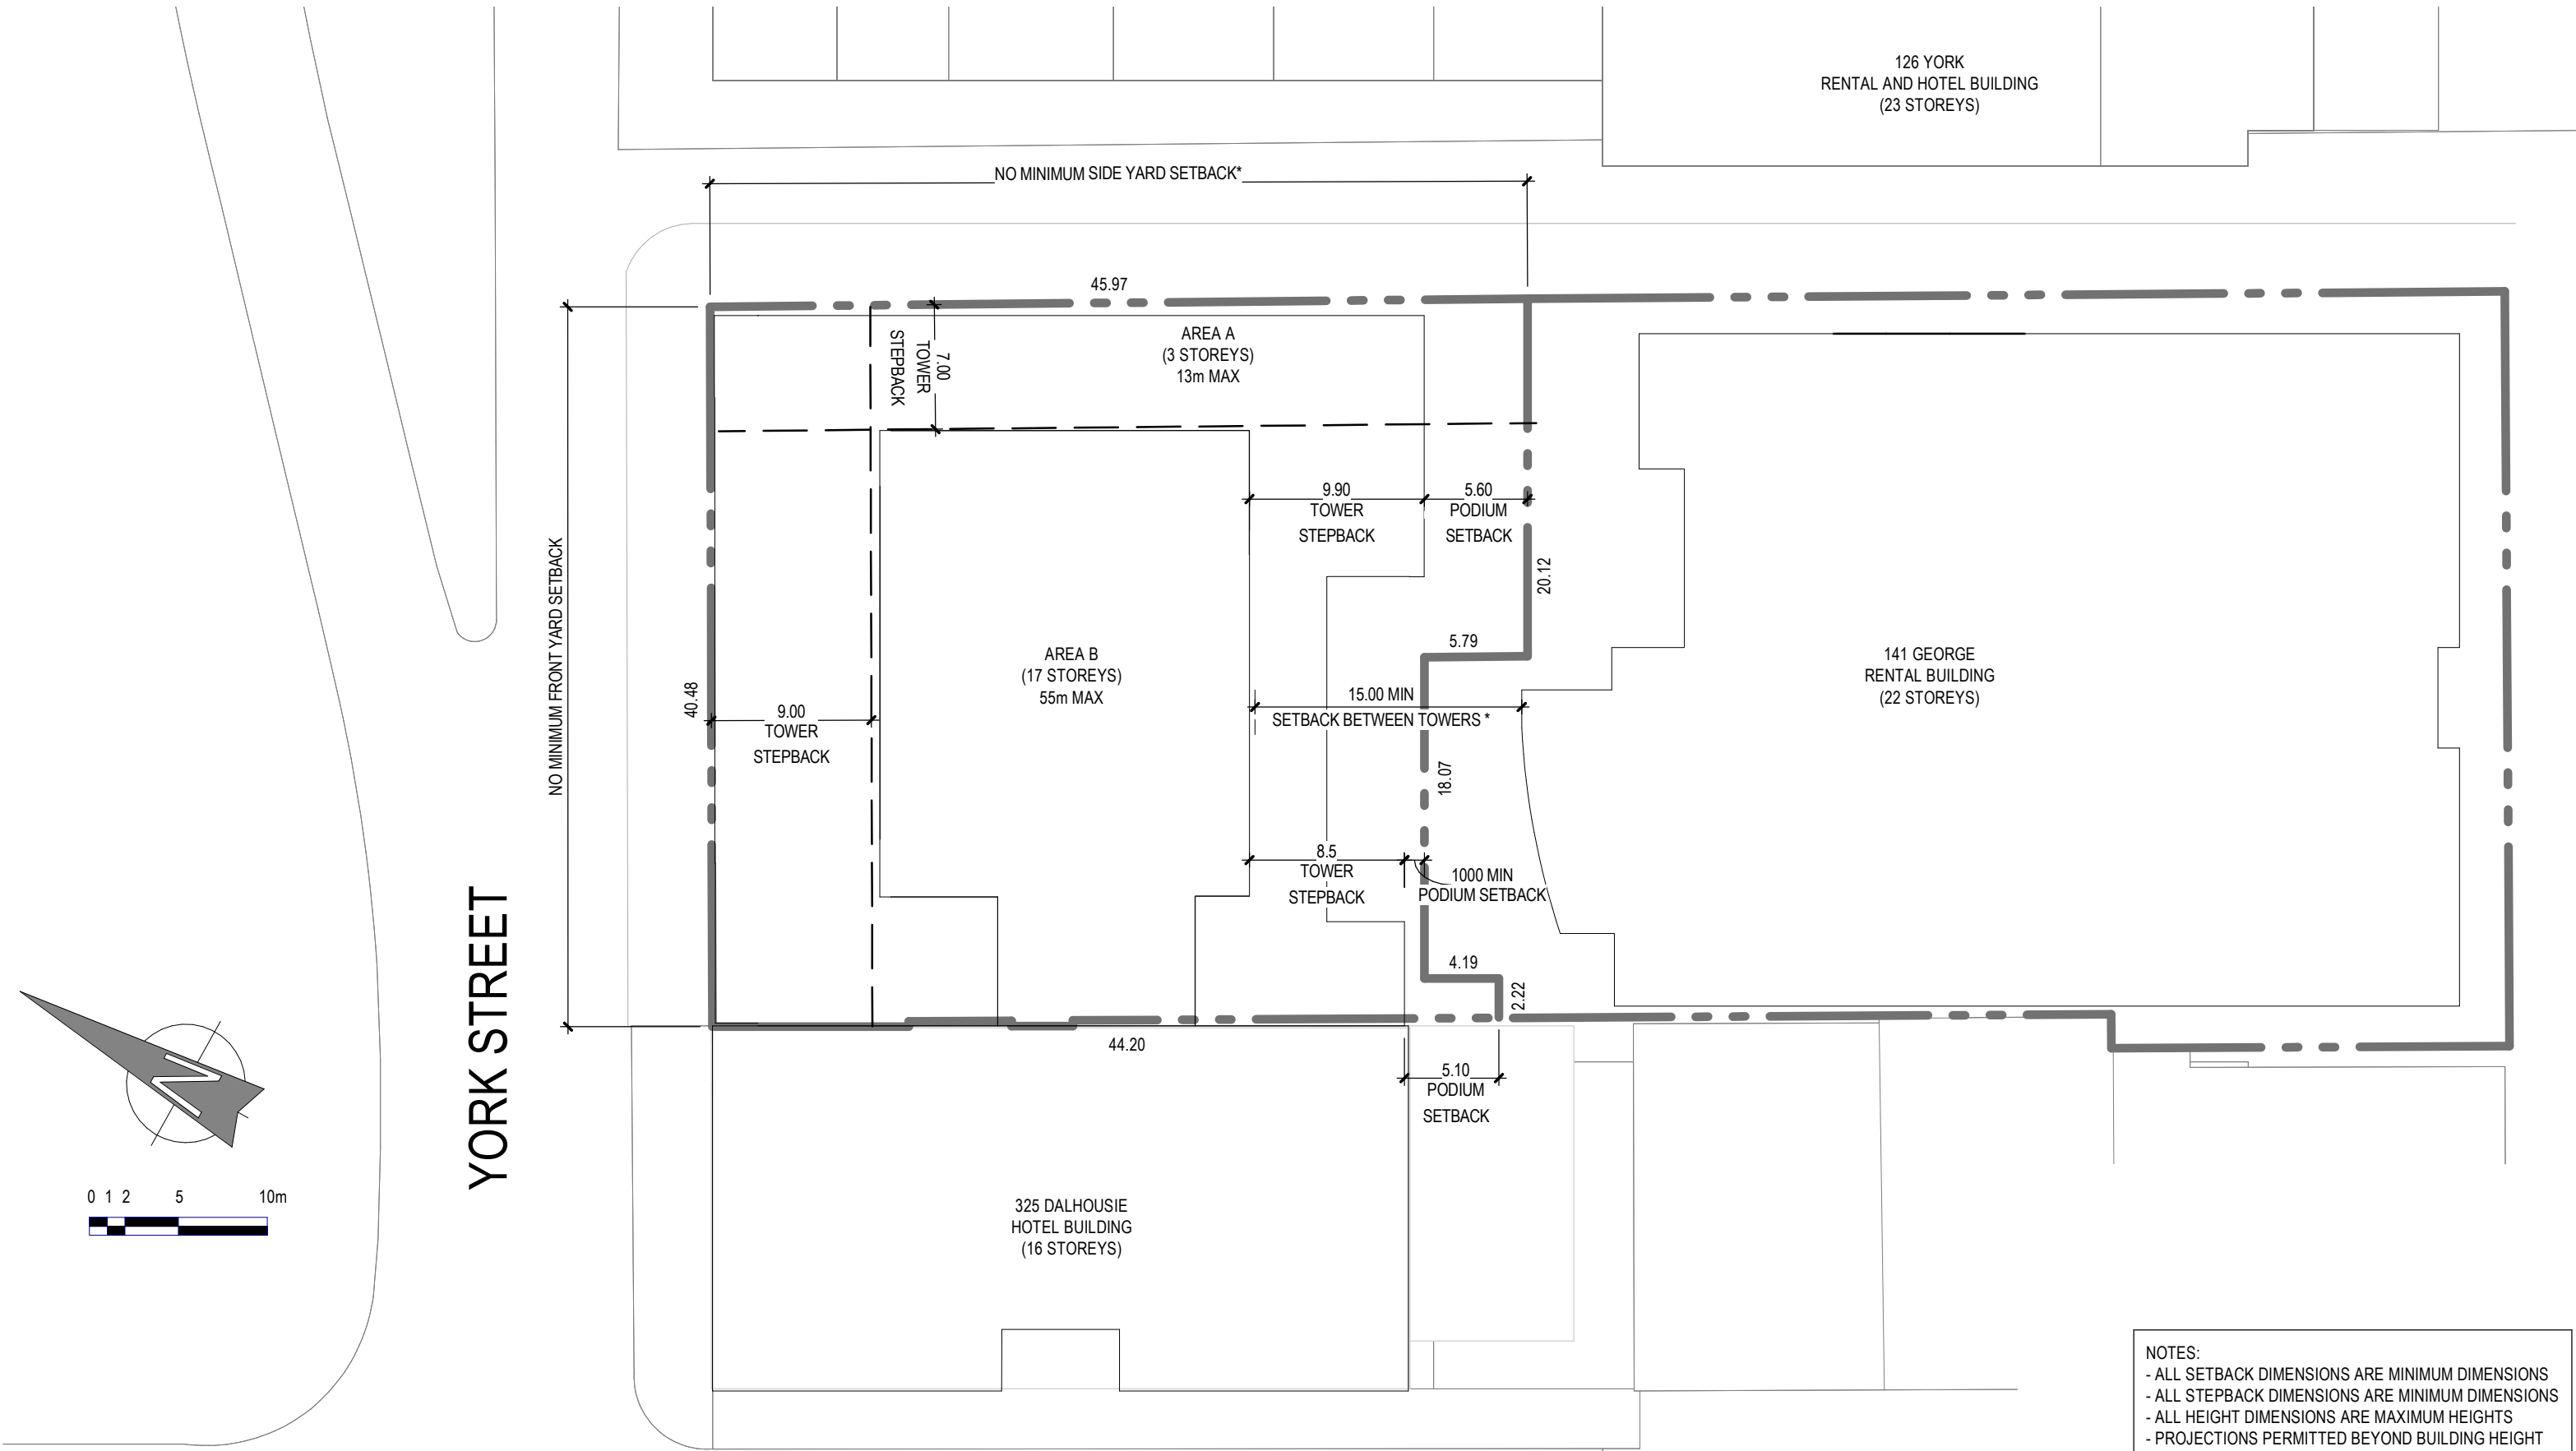

NOTES:
- ALL SETBACK DIMENSIONS ARE MINIMUM DIMENSIONS
- ALL STEPBACK DIMENSIONS ARE MINIMUM DIMENSIONS
- ALL HEIGHT DIMENSIONS ARE MAXIMUM HEIGHTS
- PROJECTIONS PERMITTED BEYOND BUILDING HEIGHT
- DIMENSIONS FOLLOWED BY STARS (*) REPRESENT
UNCHANGED ZONING SETBACKS