


WESTBORO VILLAGE SHADOW STUDY

JUNE 21 - 08:00

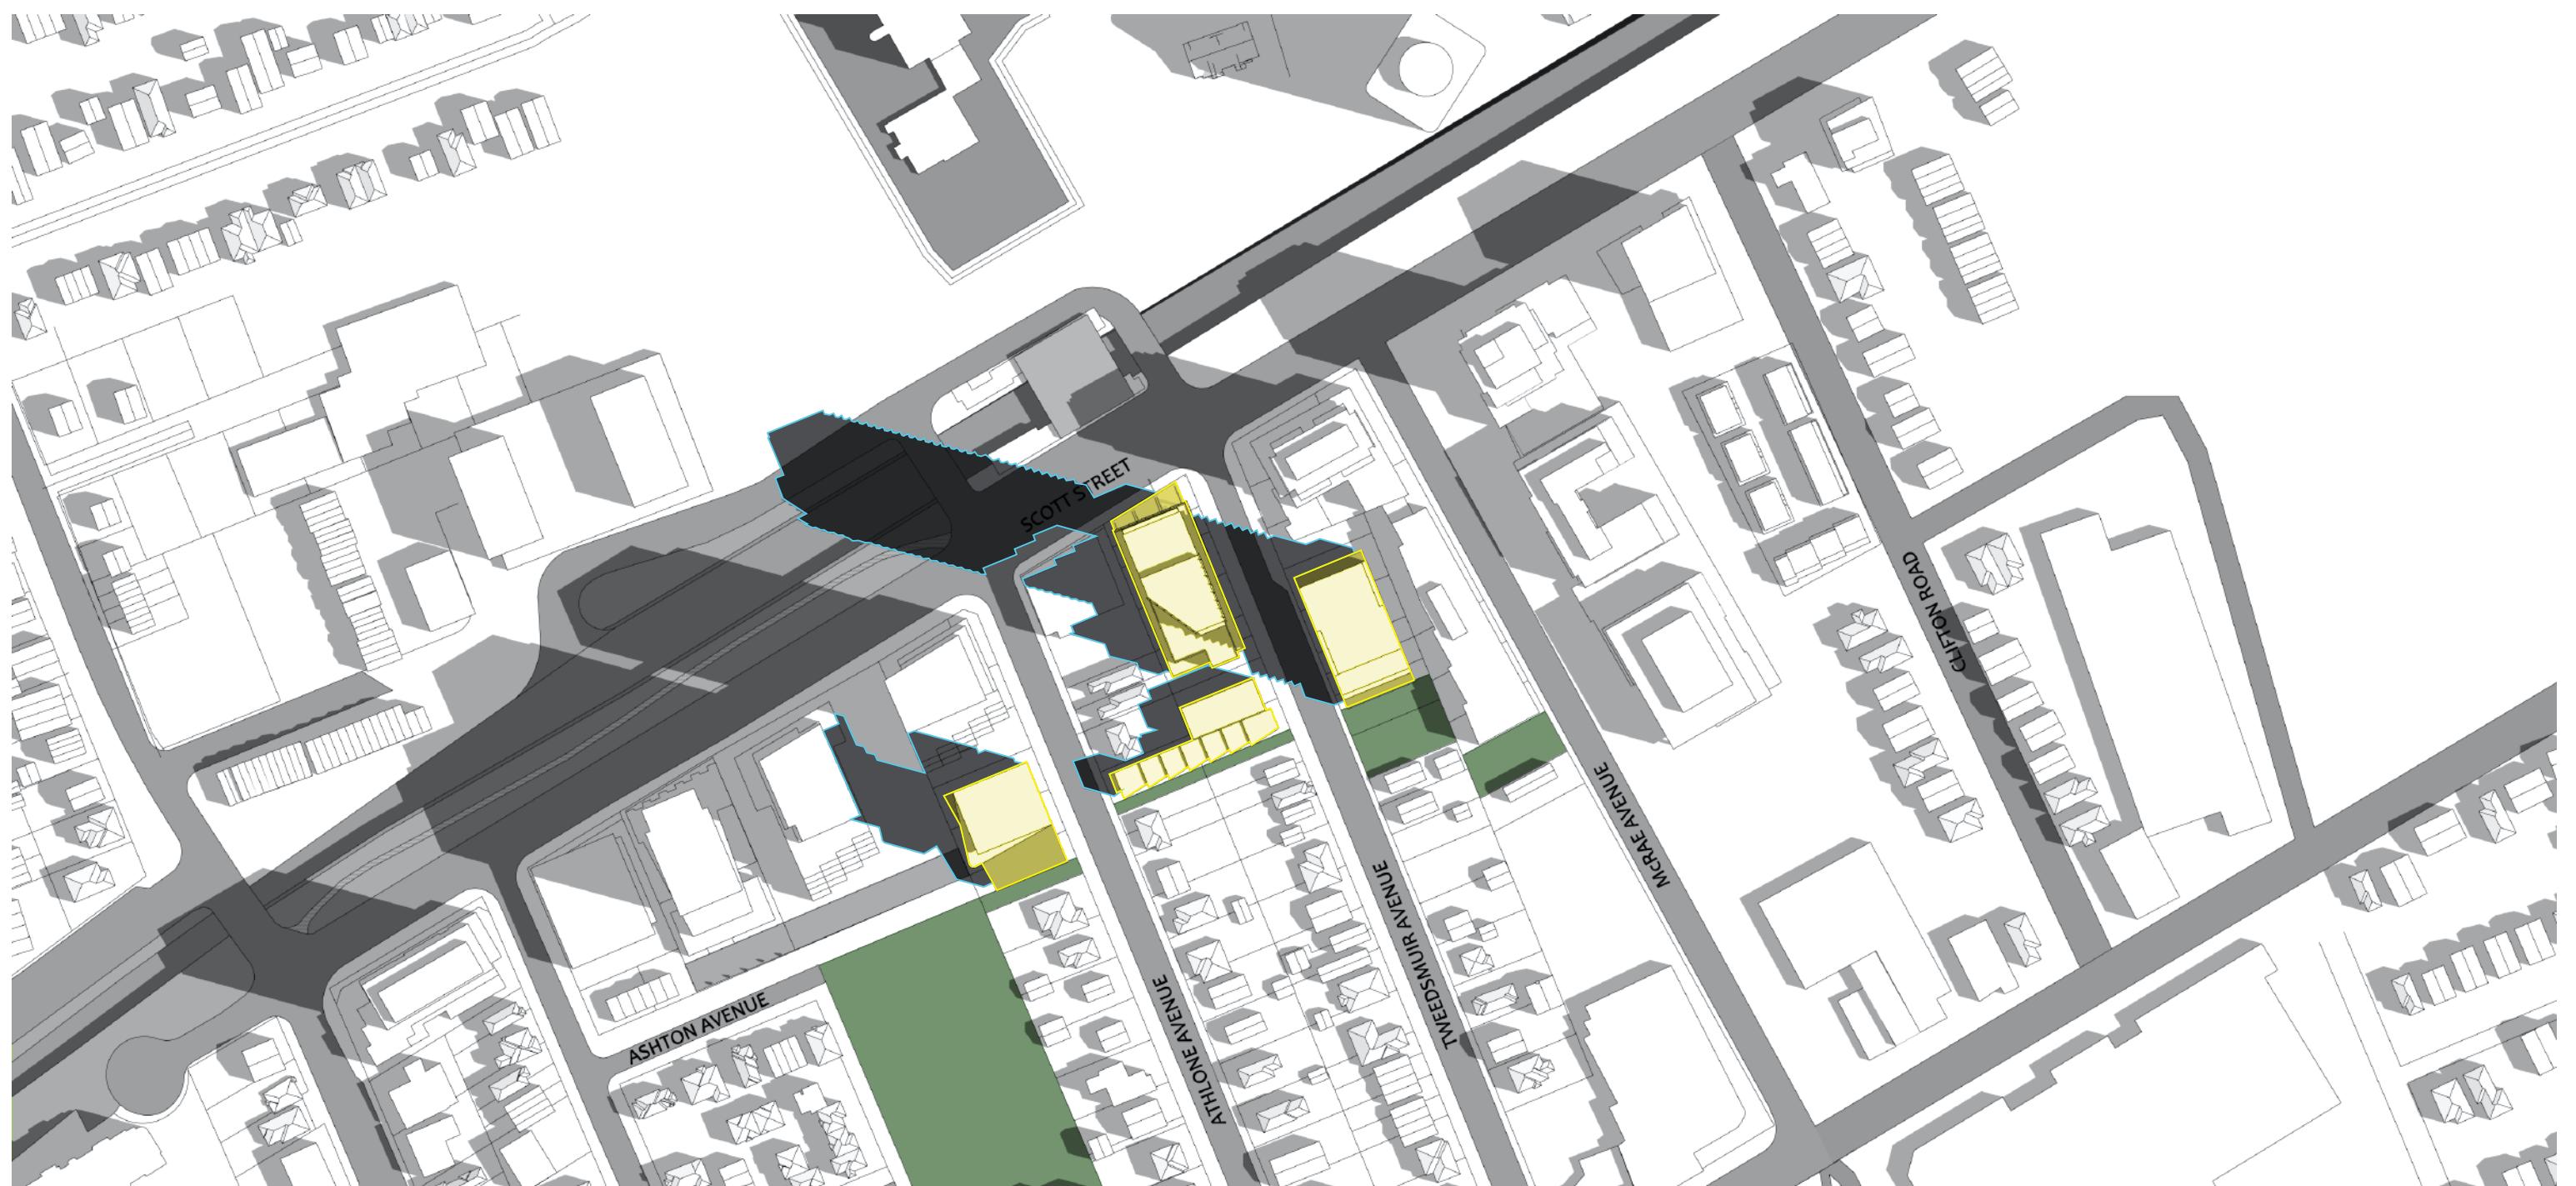

WESTBORO VILLAGE SHADOW STUDY

JUNE 21 - 09:00




WESTBORO VILLAGE SHADOW STUDY

JUNE 21 - 10:00



WESTBORO VILLAGE SHADOW STUDY

JUNE 21 - 11:00

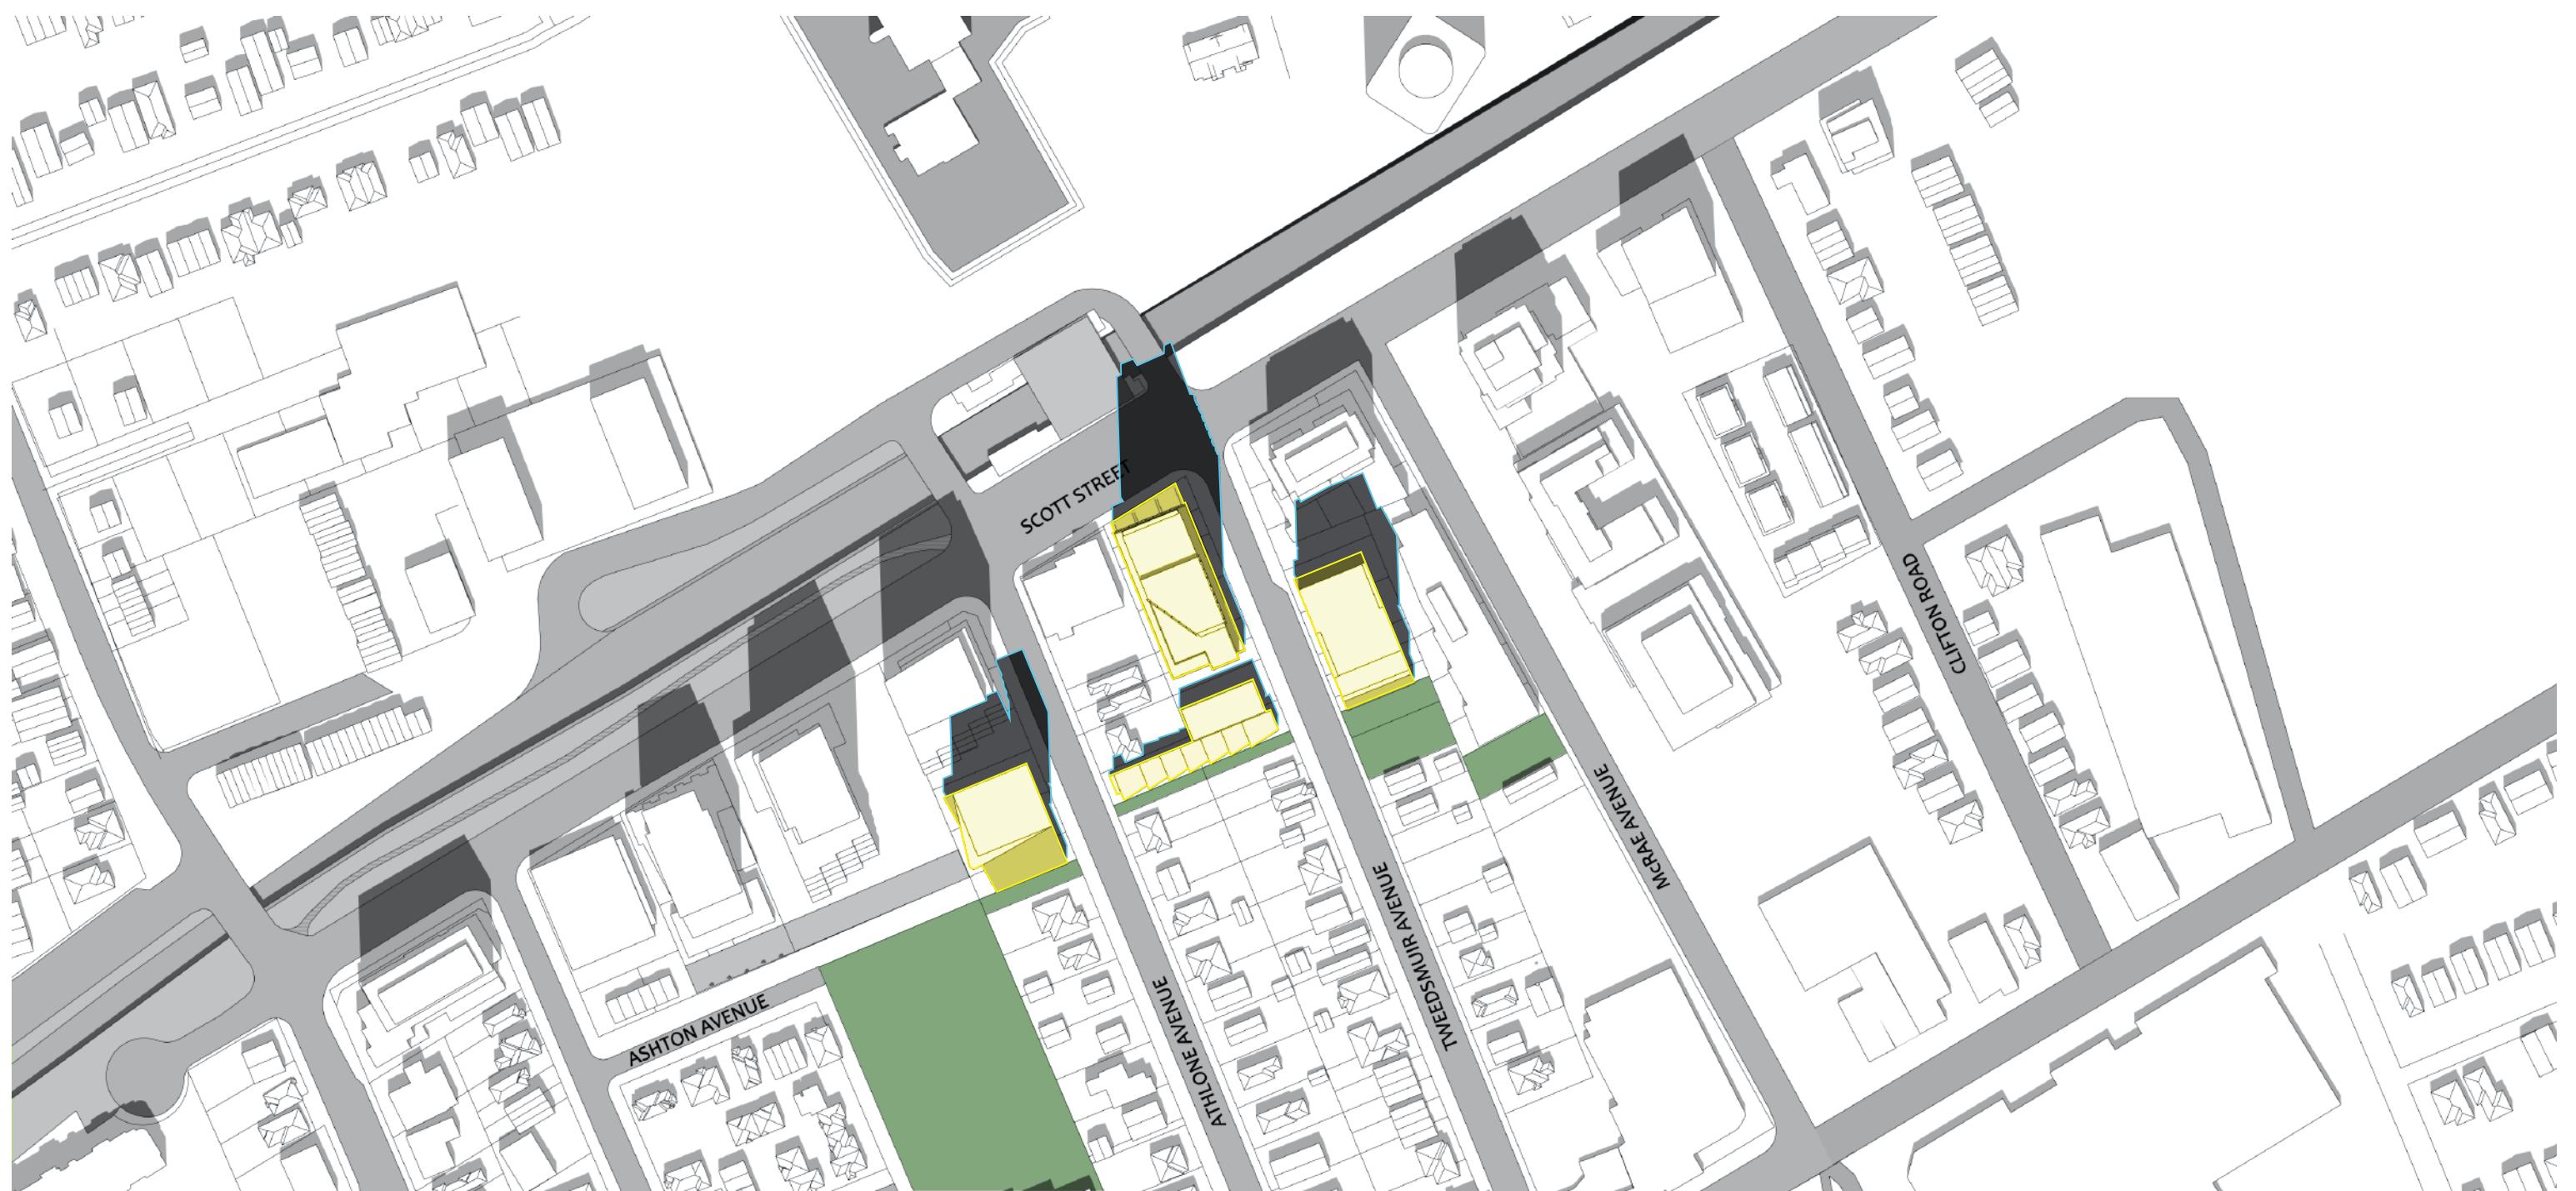

WESTBORO VILLAGE SHADOW STUDY

JUNE 21 - 12:00



WESTBORO VILLAGE SHADOW STUDY

JUNE 21 - 13:00




WESTBORO VILLAGE SHADOW STUDY

JUNE 21 - 14:00




WESTBORO VILLAGE SHADOW STUDY

JUNE 21 - 15:00

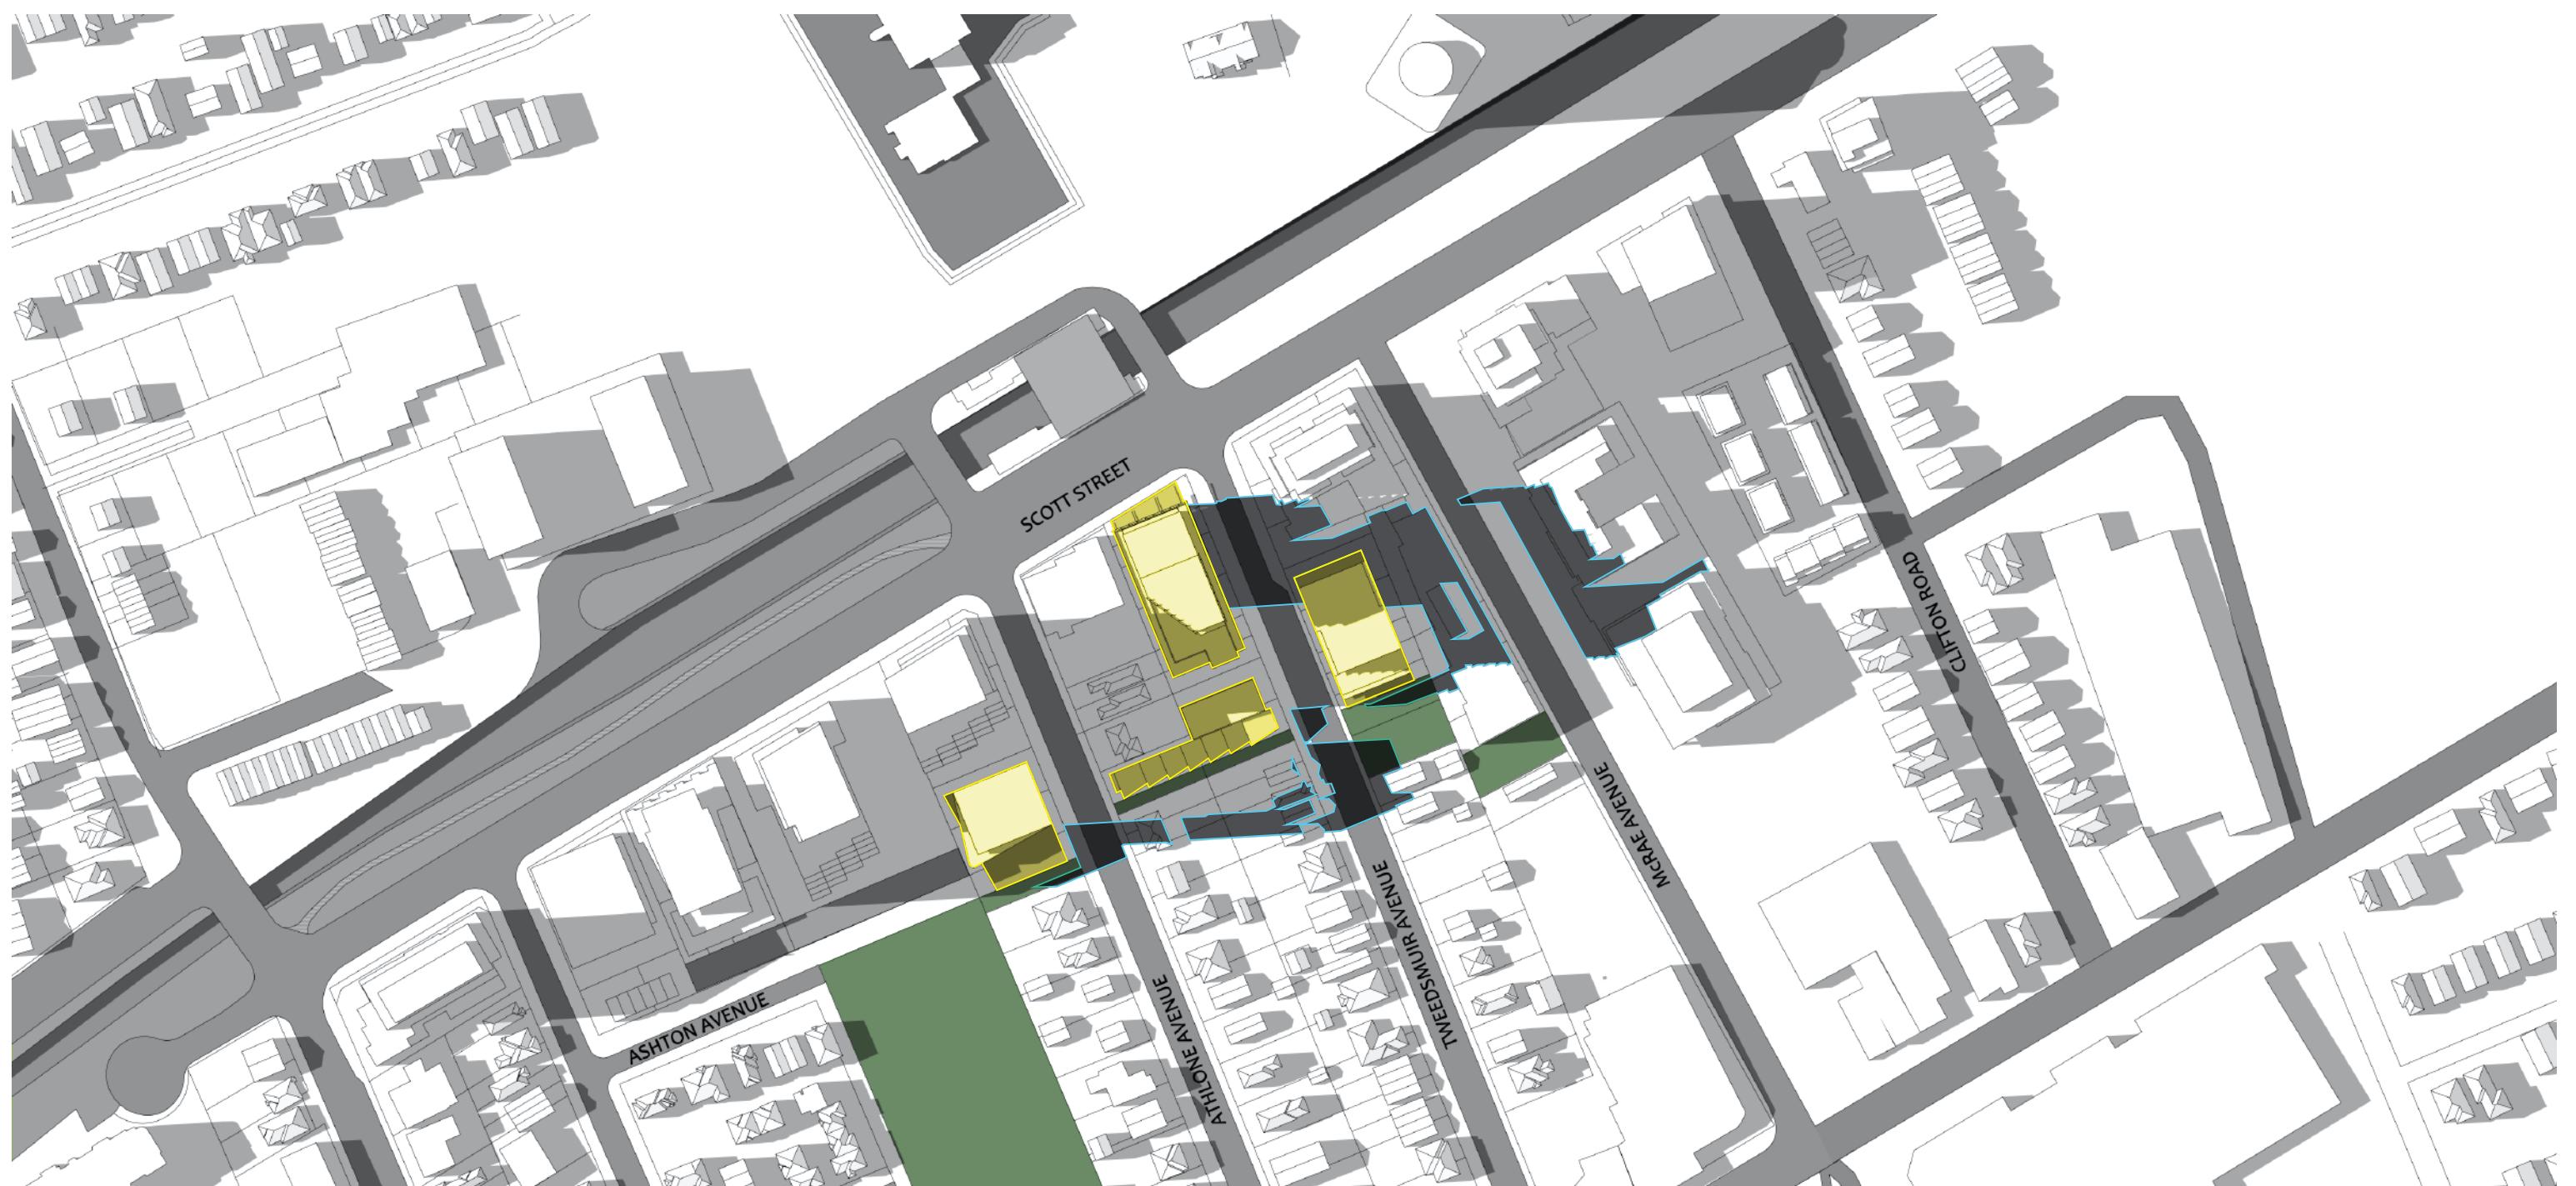


WESTBORO VILLAGE SHADOW STUDY

JUNE 21 - 16:00

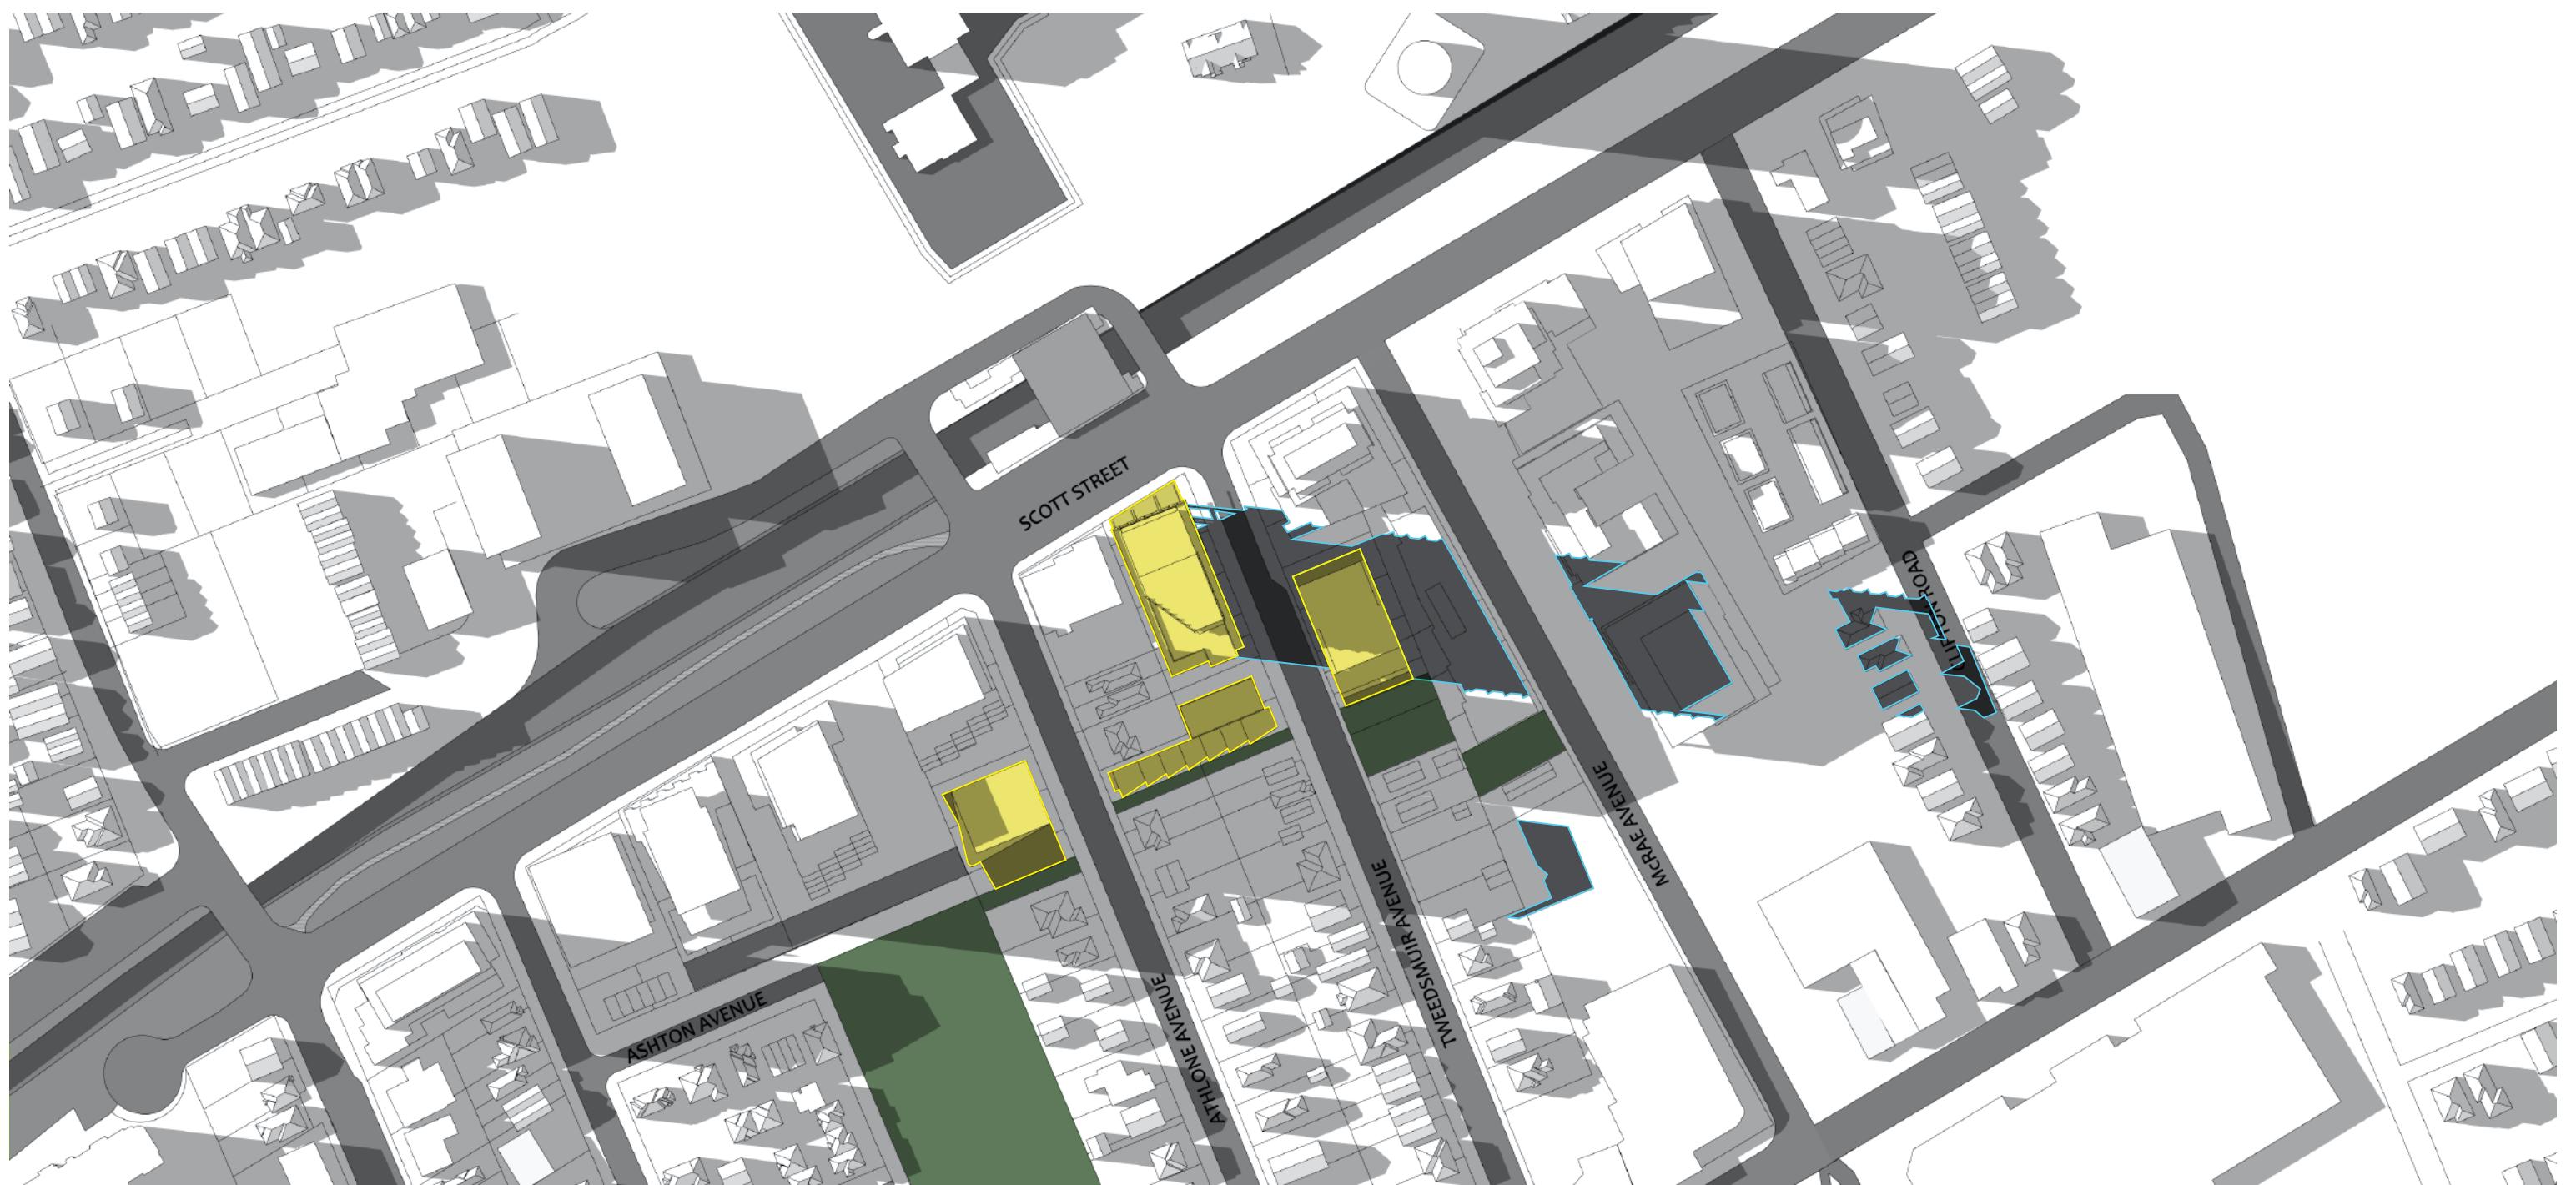


WESTBORO VILLAGE SHADOW STUDY

JUNE 21 - 17:00

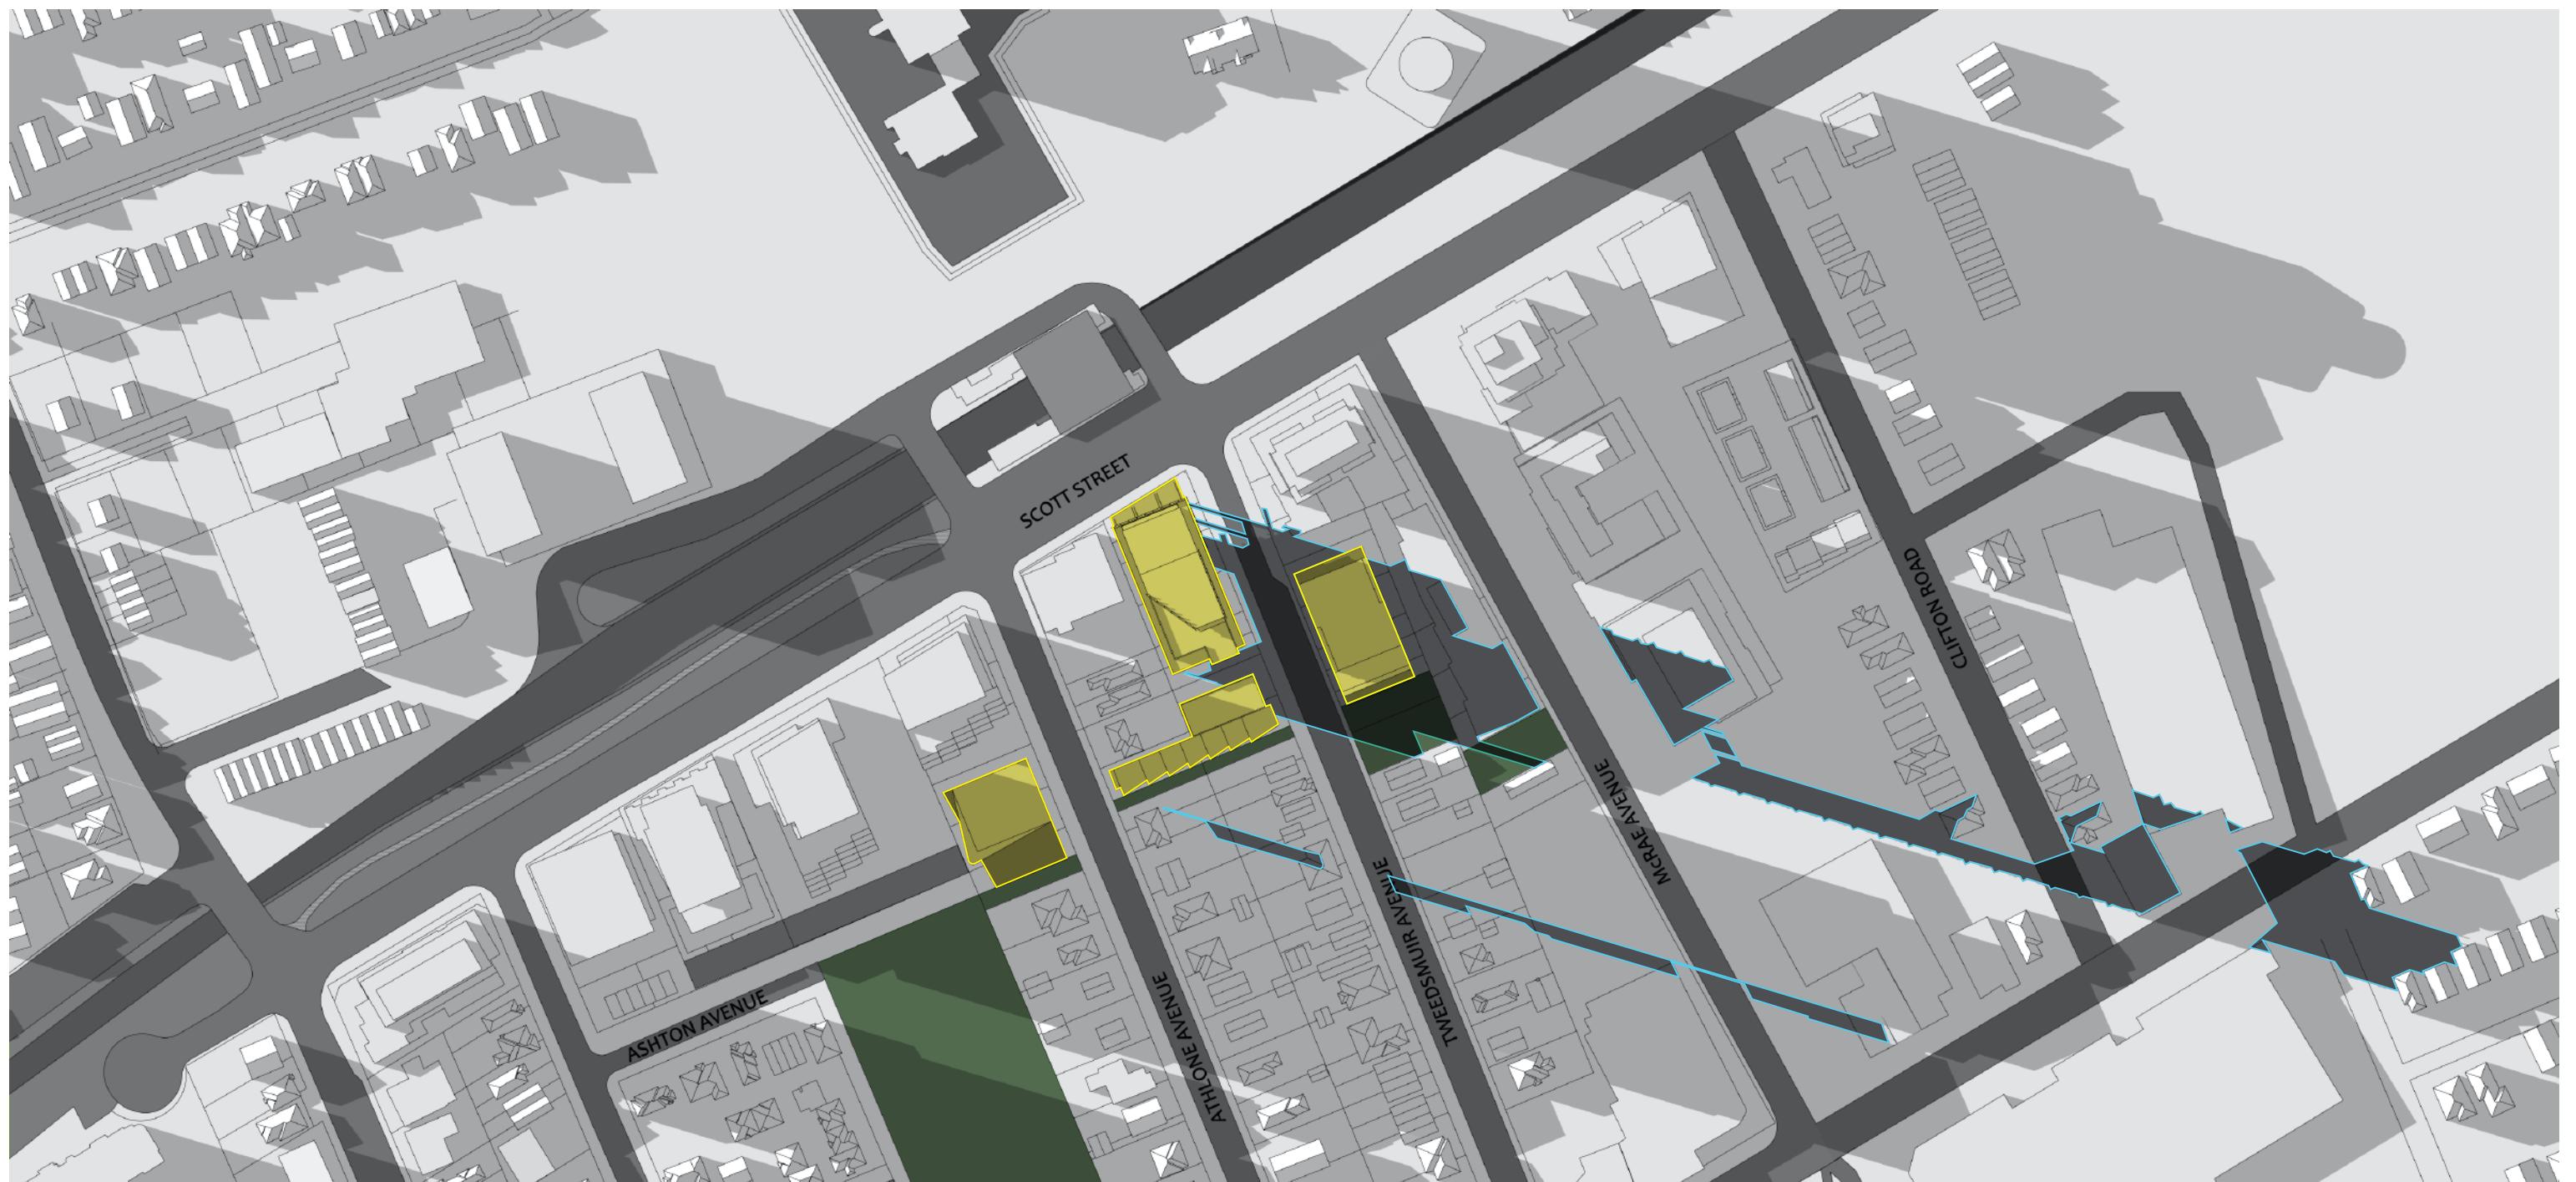

WESTBORO VILLAGE SHADOW STUDY

JUNE 21 - 18:00

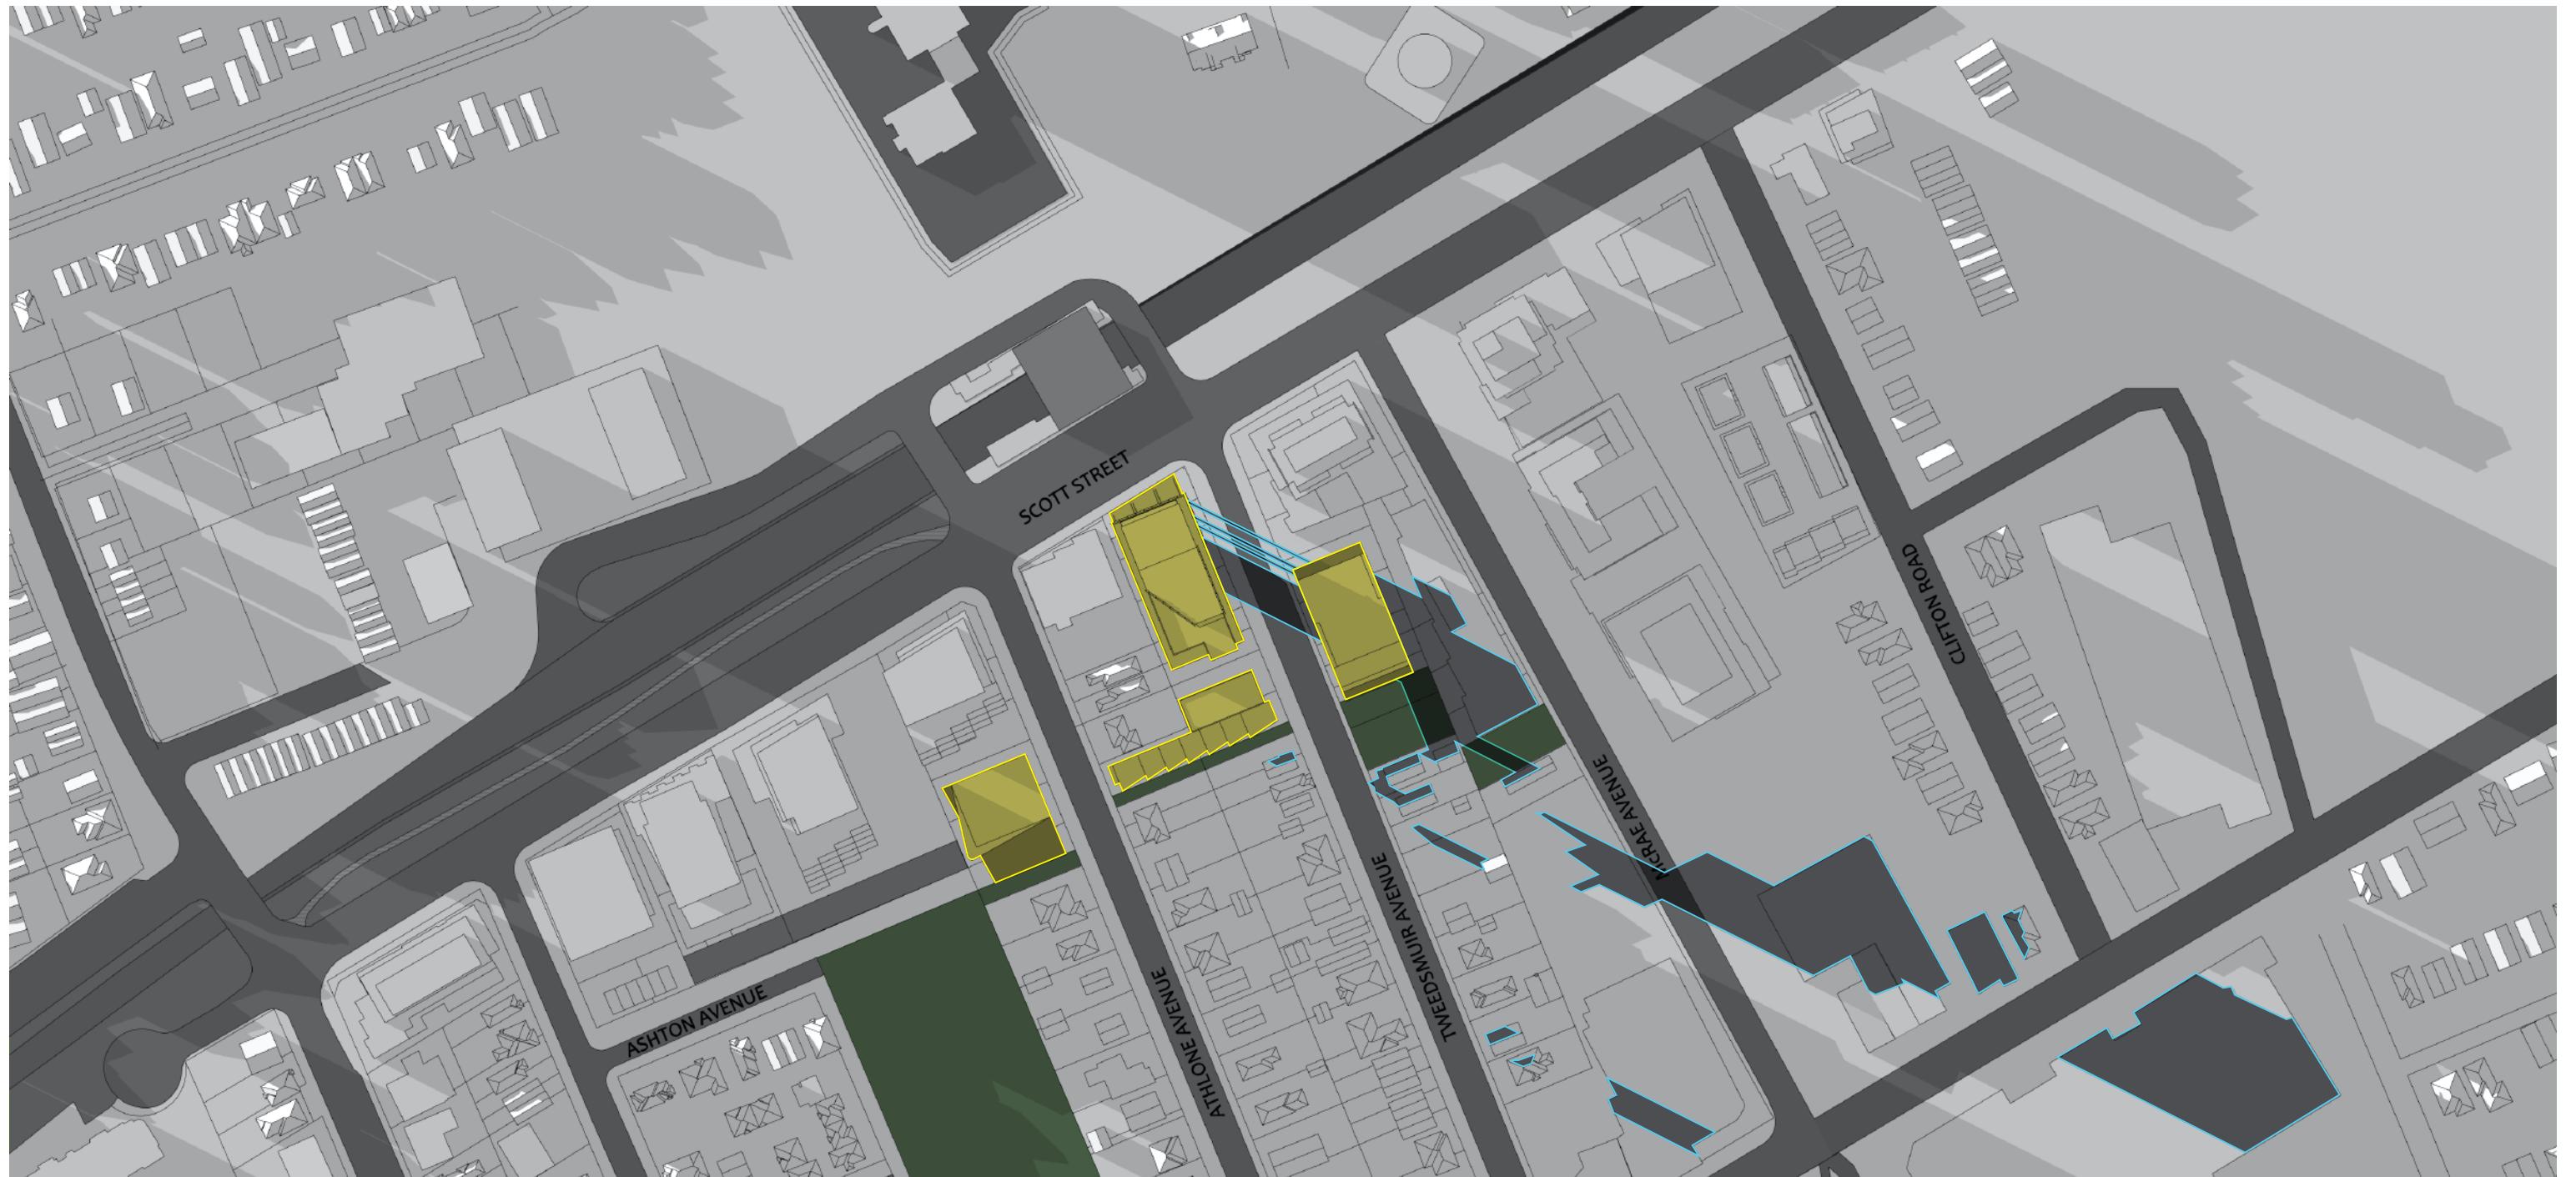


WESTBORO VILLAGE SHADOW STUDY

JUNE 21 - 19:00




WESTBORO VILLAGE SHADOW STUDY

JUNE 21 - 20:00

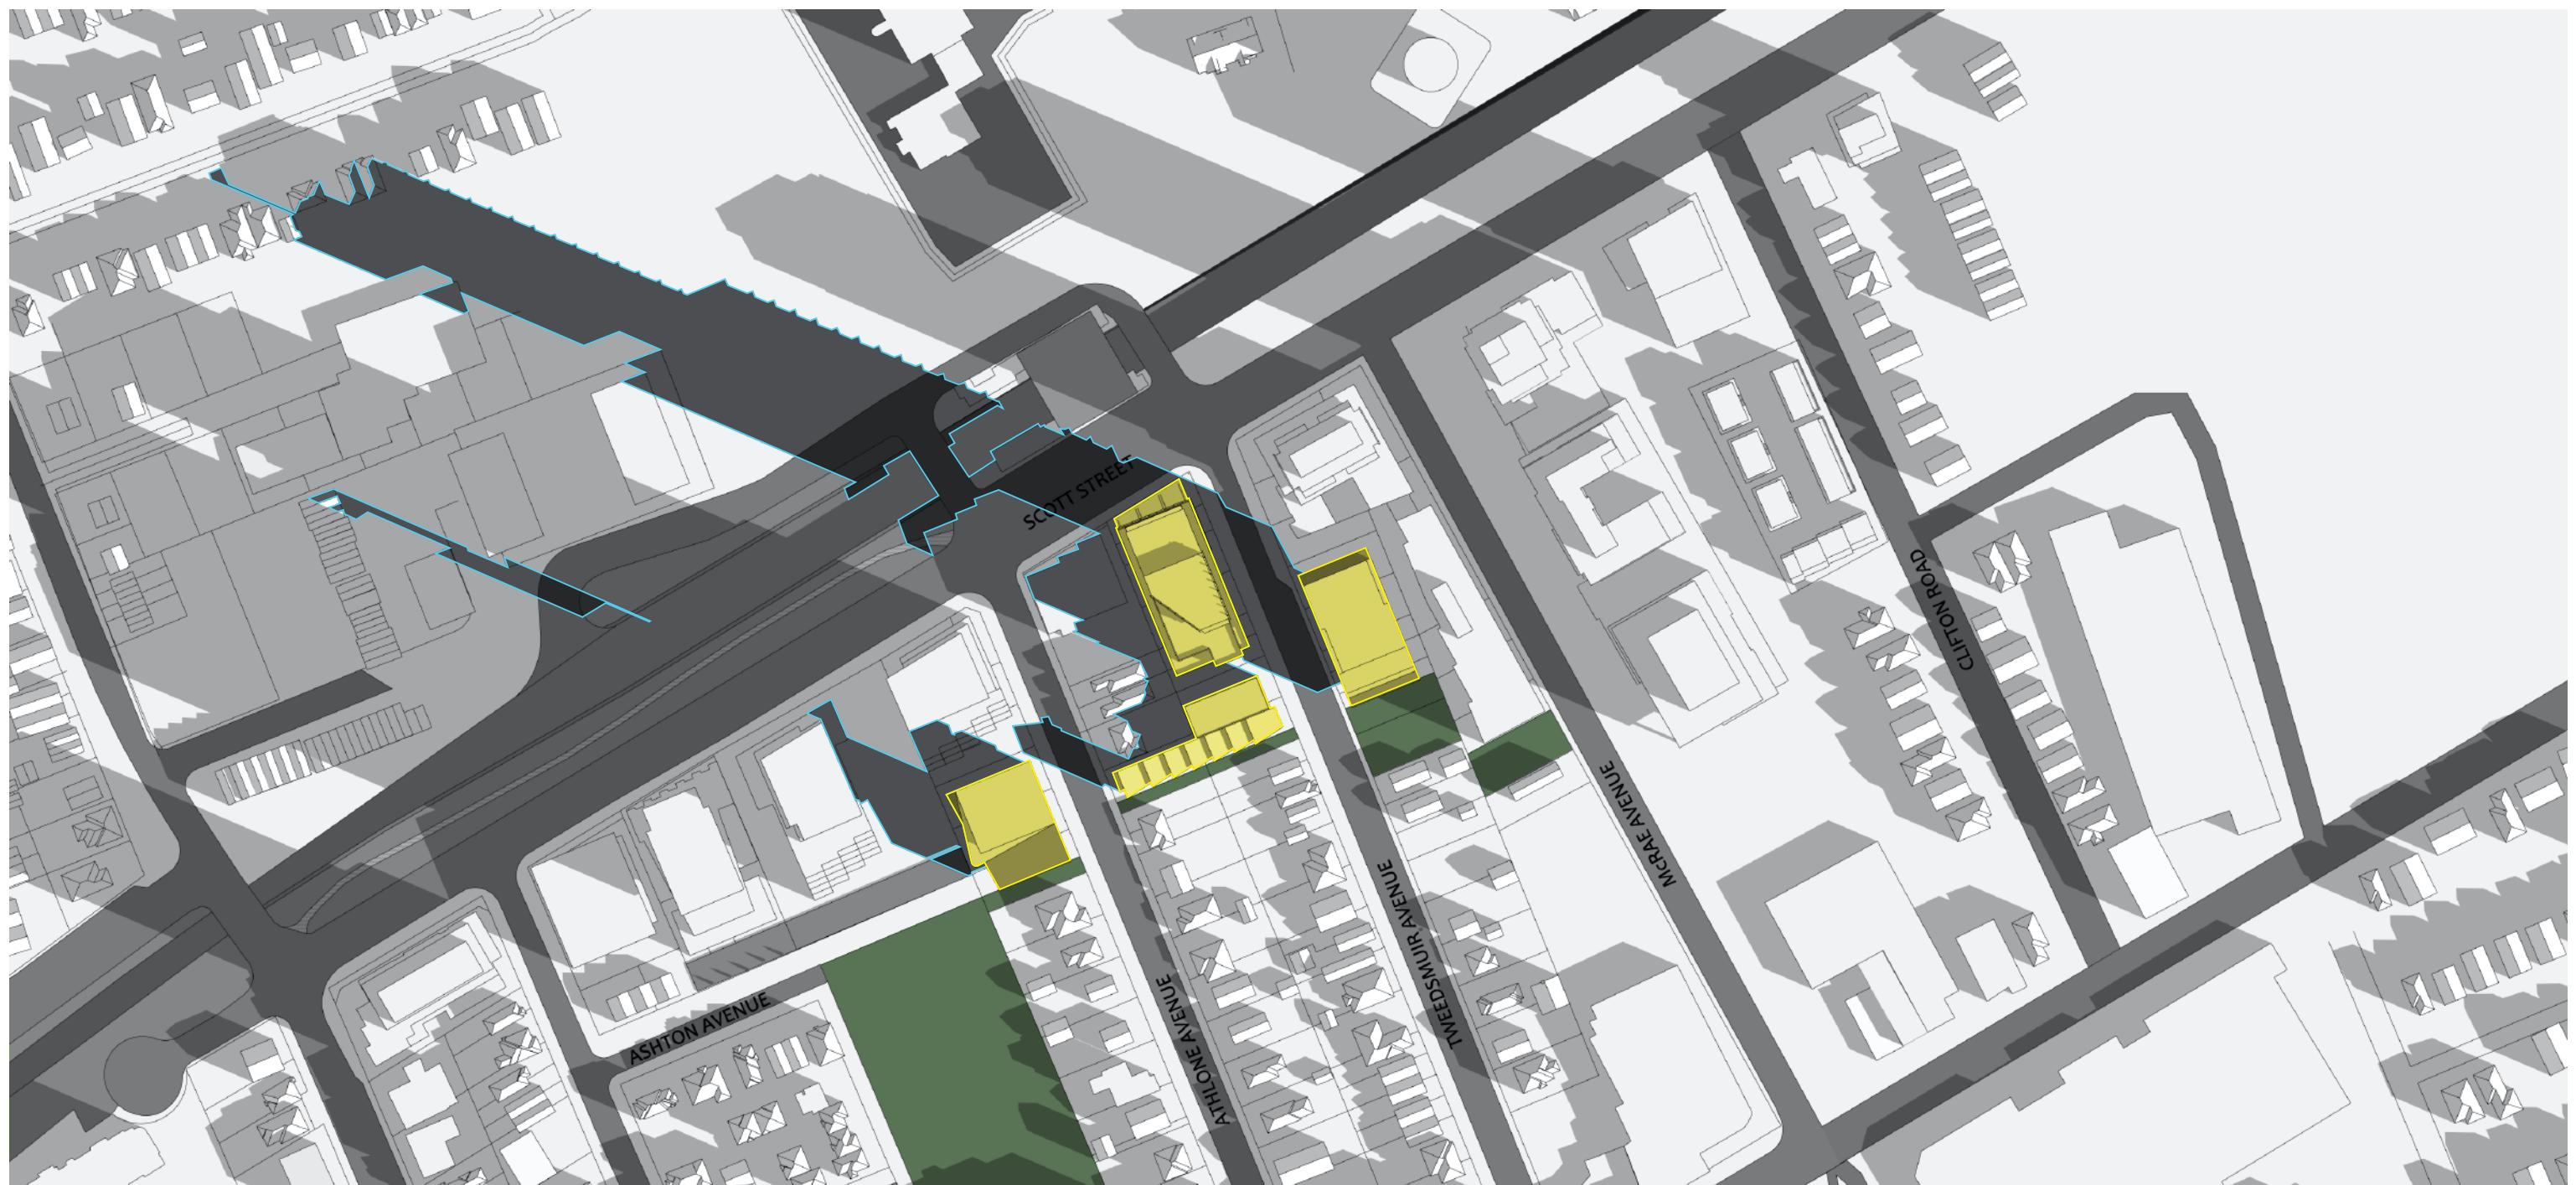


WESTBORO VILLAGE SHADOW STUDY

SEPTEMBER 21 - 08:00

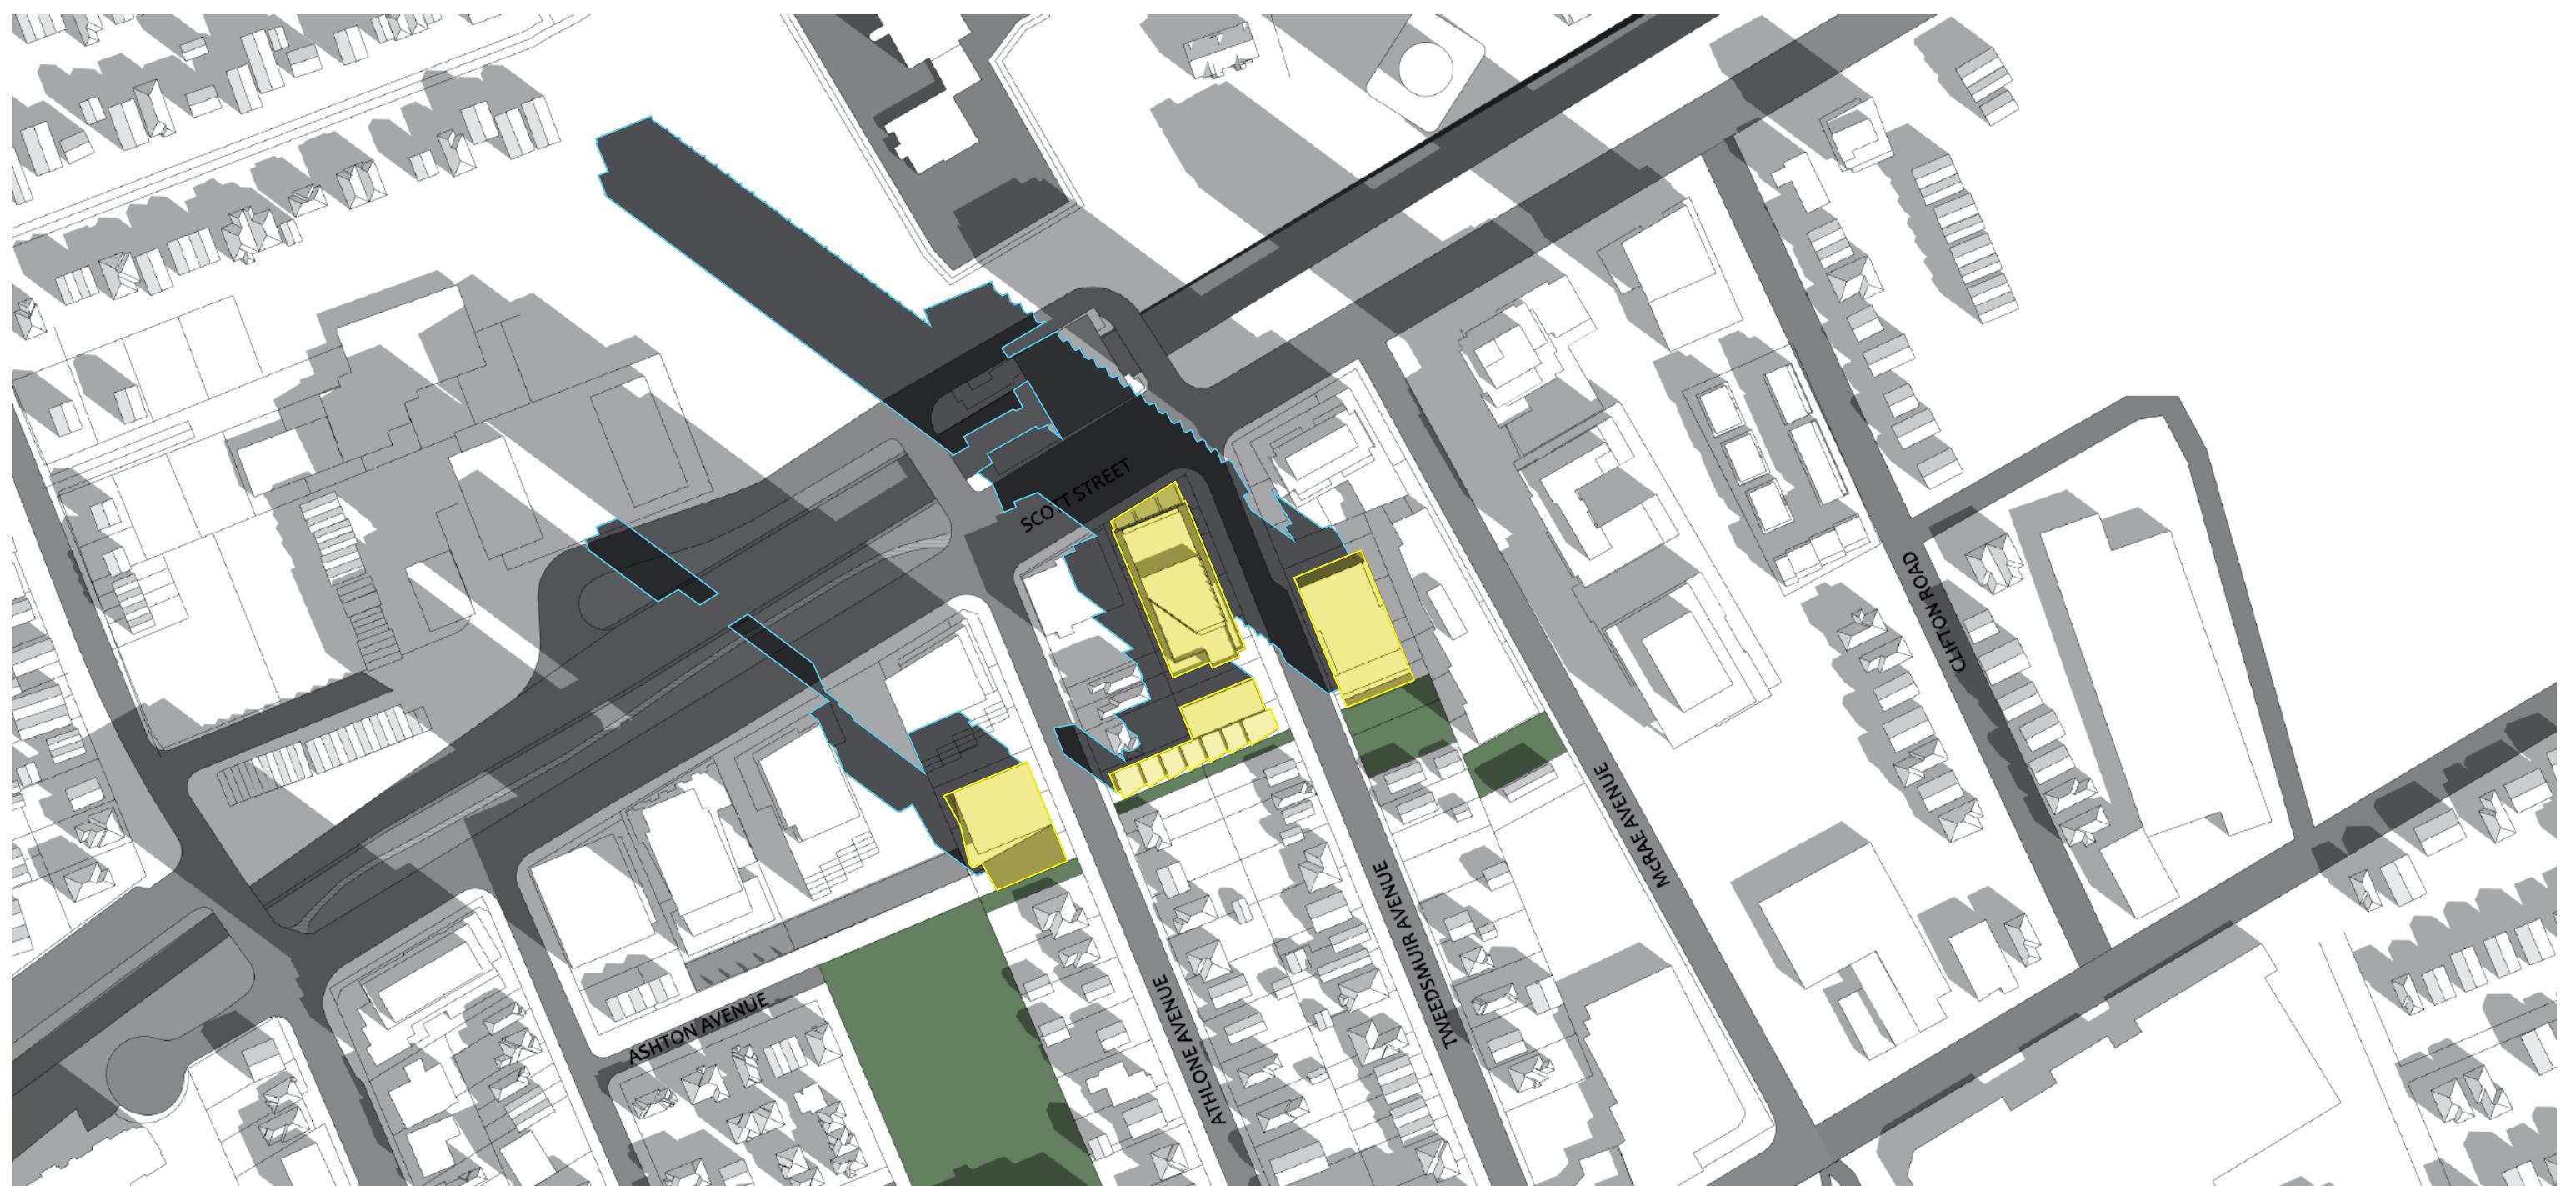


WESTBORO VILLAGE SHADOW STUDY

SEPTEMBER 21 - 09:00

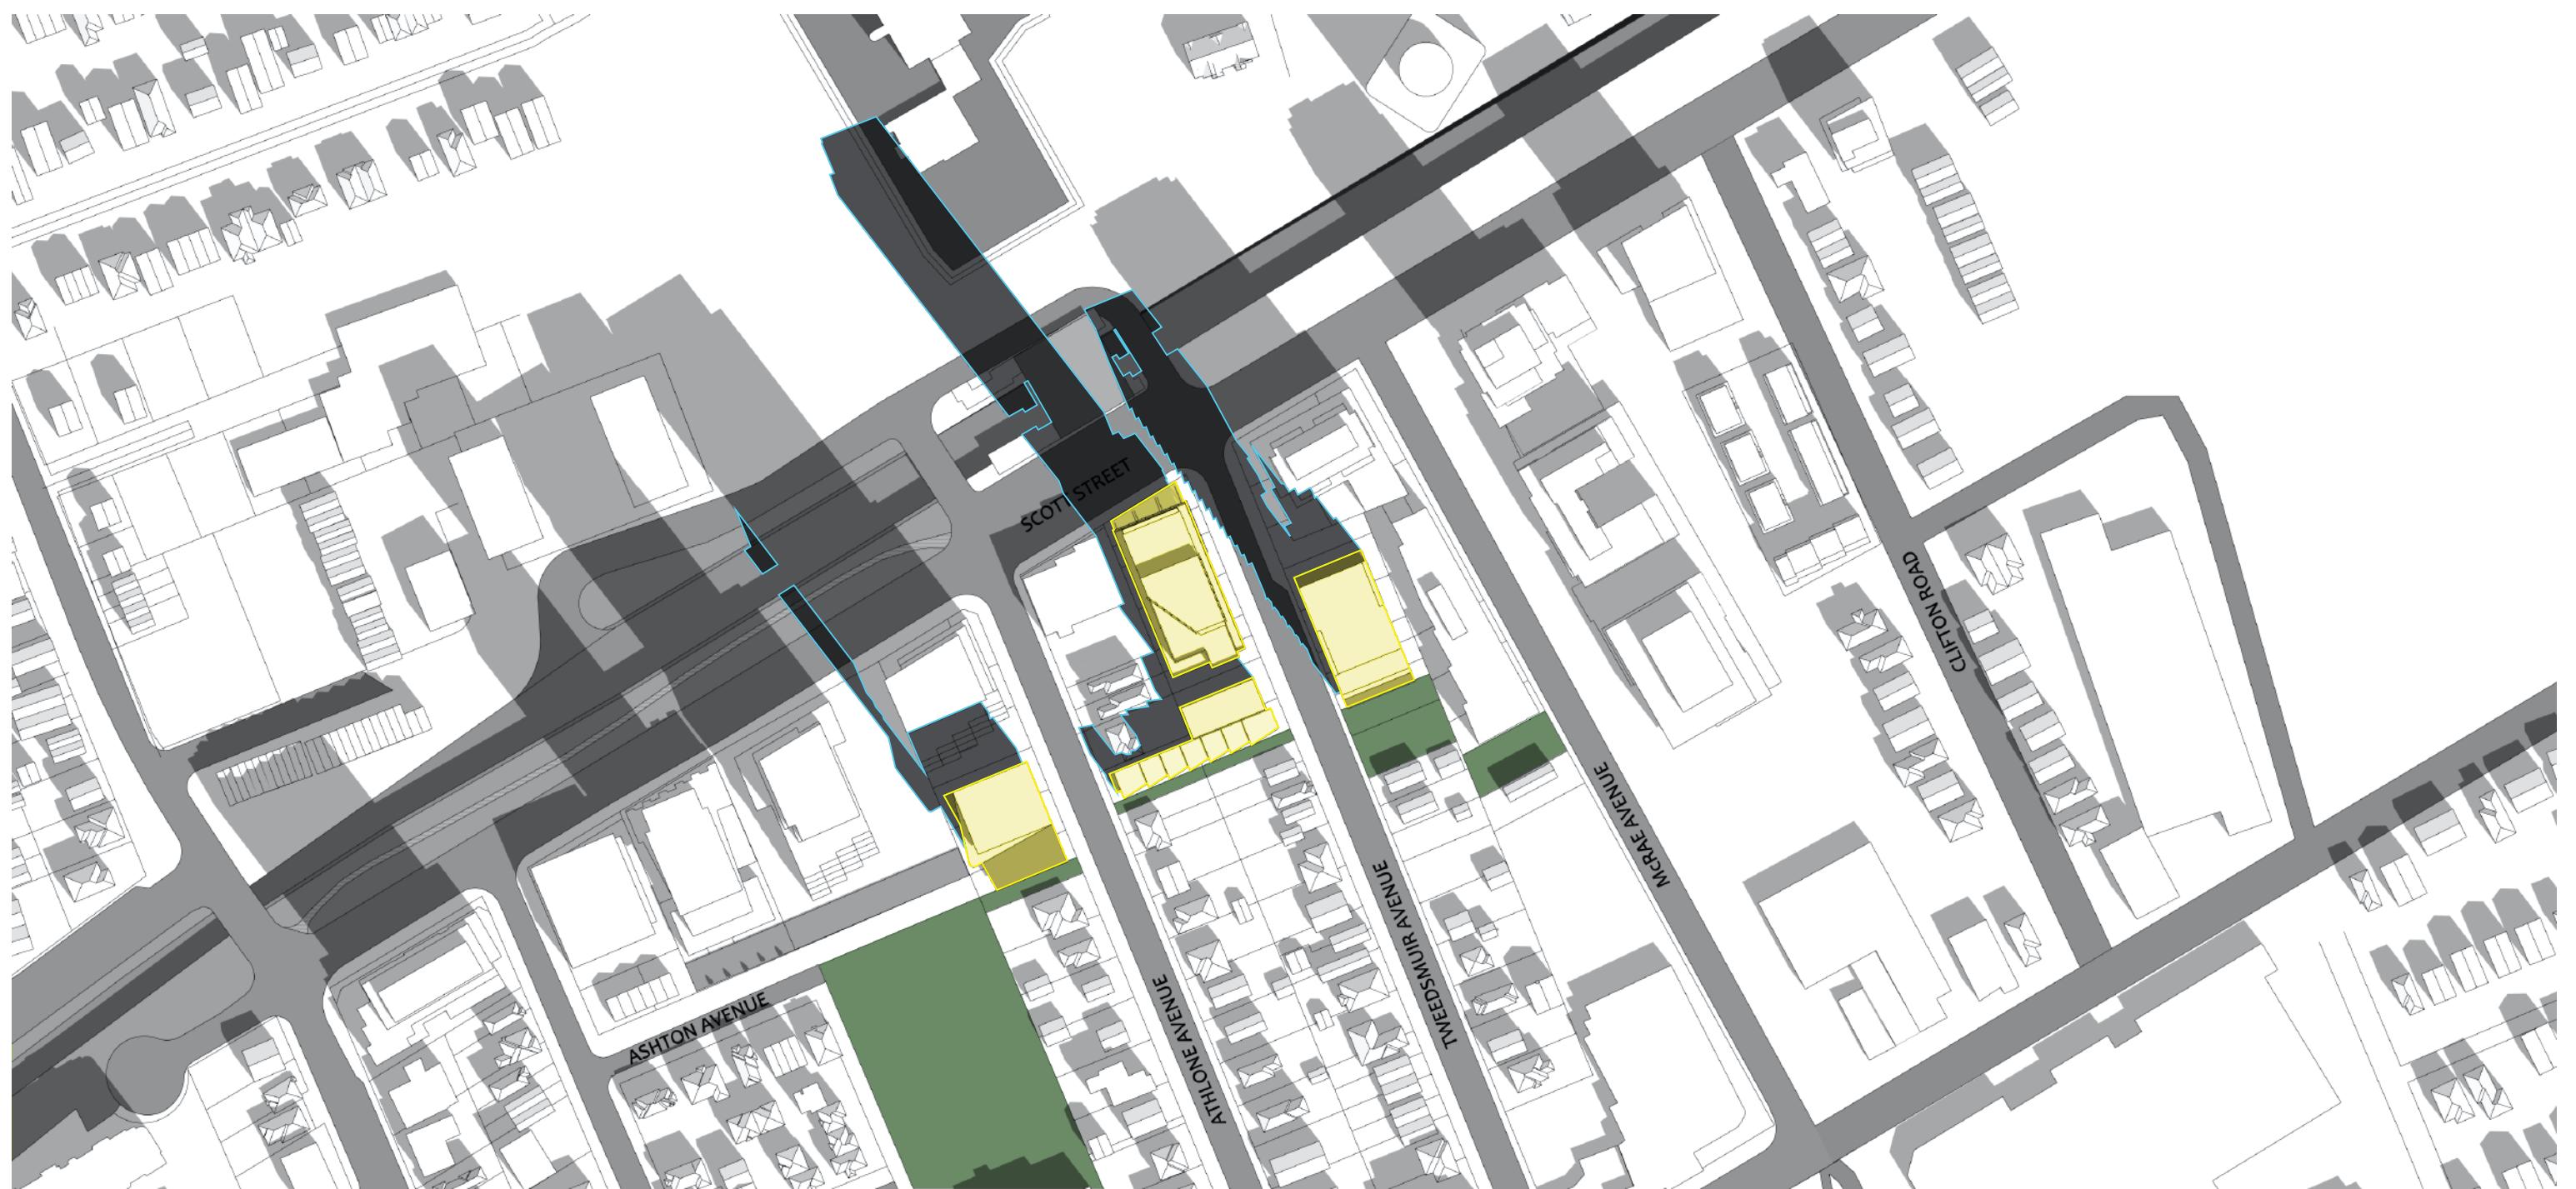


WESTBORO VILLAGE SHADOW STUDY
SEPTEMBER 21 - 10:00

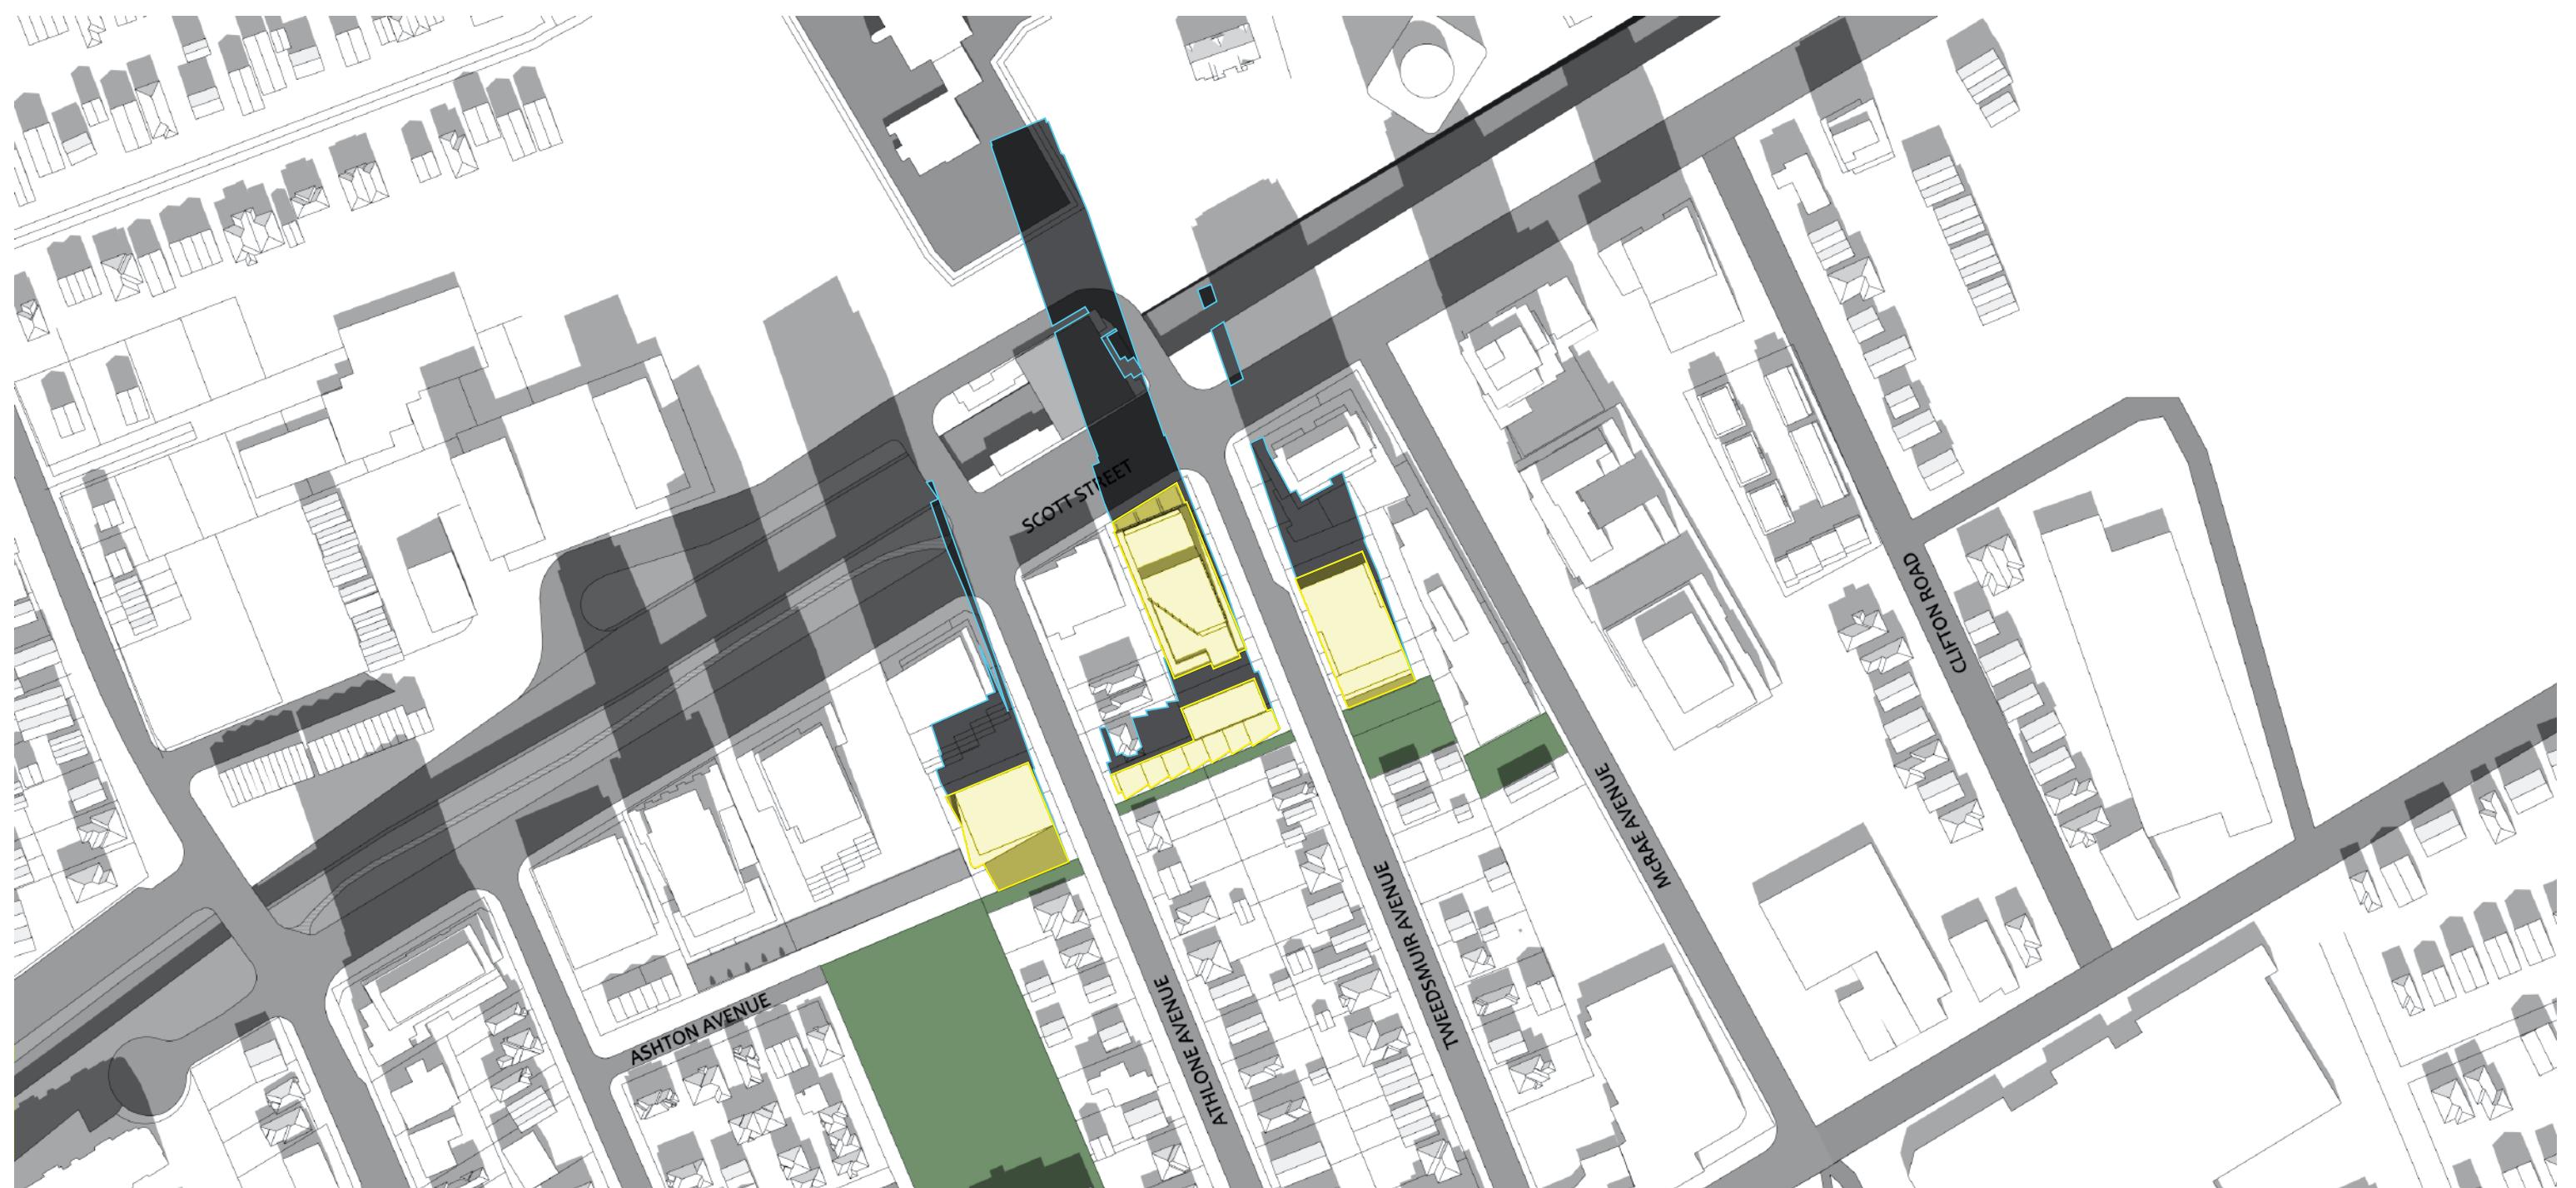


WESTBORO VILLAGE SHADOW STUDY

SEPTEMBER 21 - 11:00

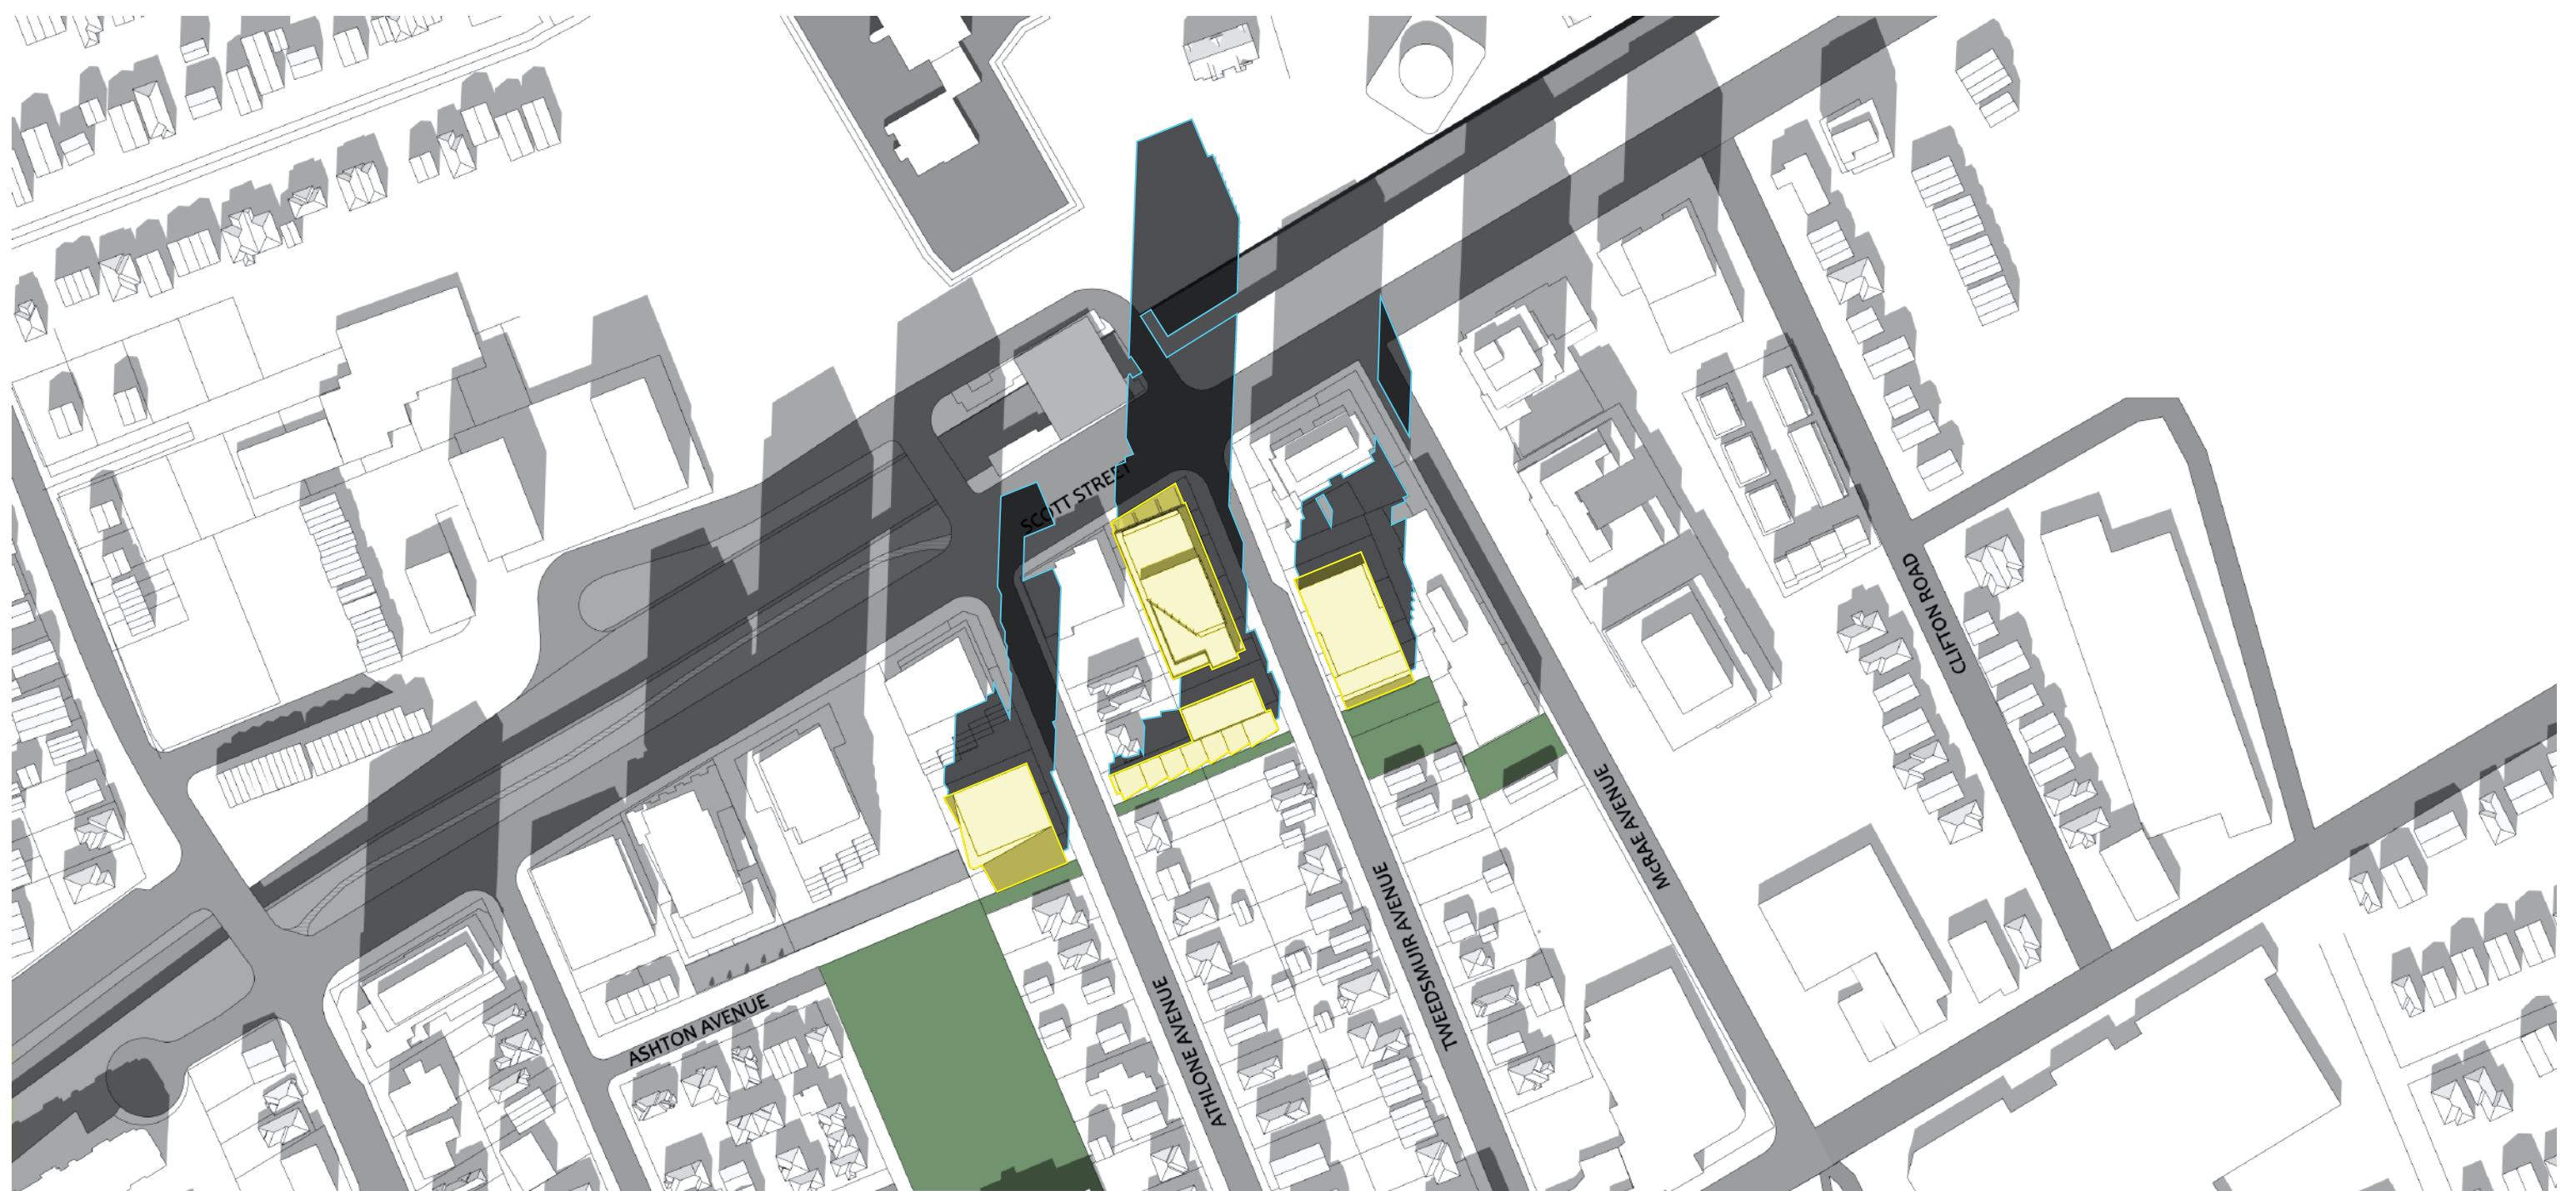


WESTBORO VILLAGE SHADOW STUDY

SEPTEMBER 21 - 12:00

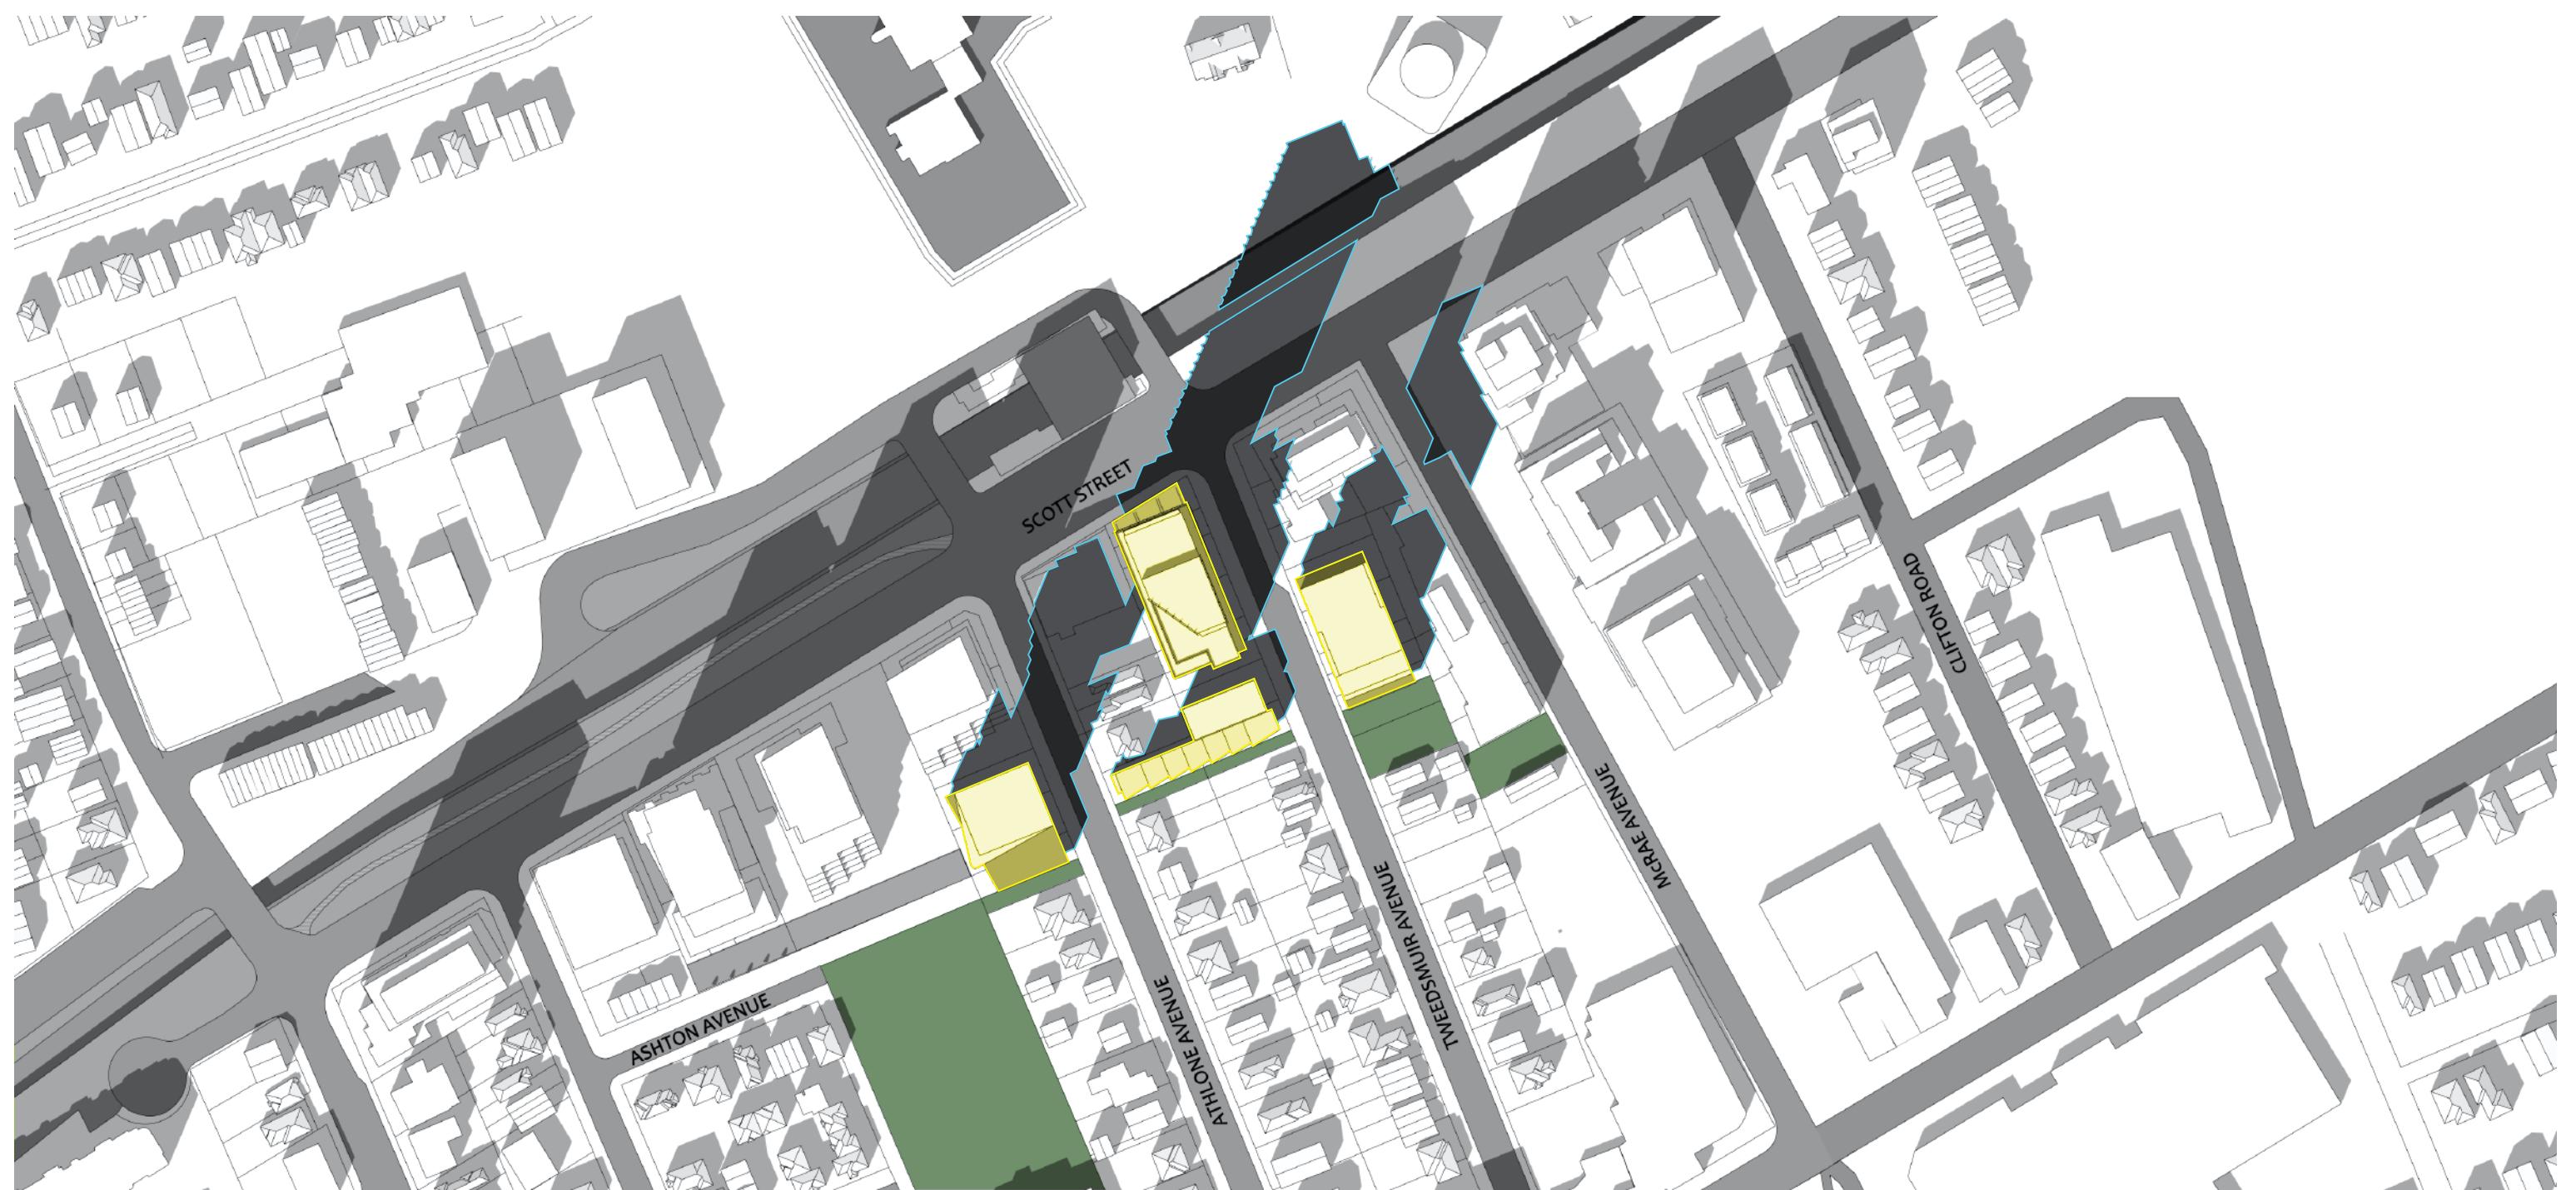

WESTBORO VILLAGE SHADOW STUDY
SEPTEMBER 21 - 13:00

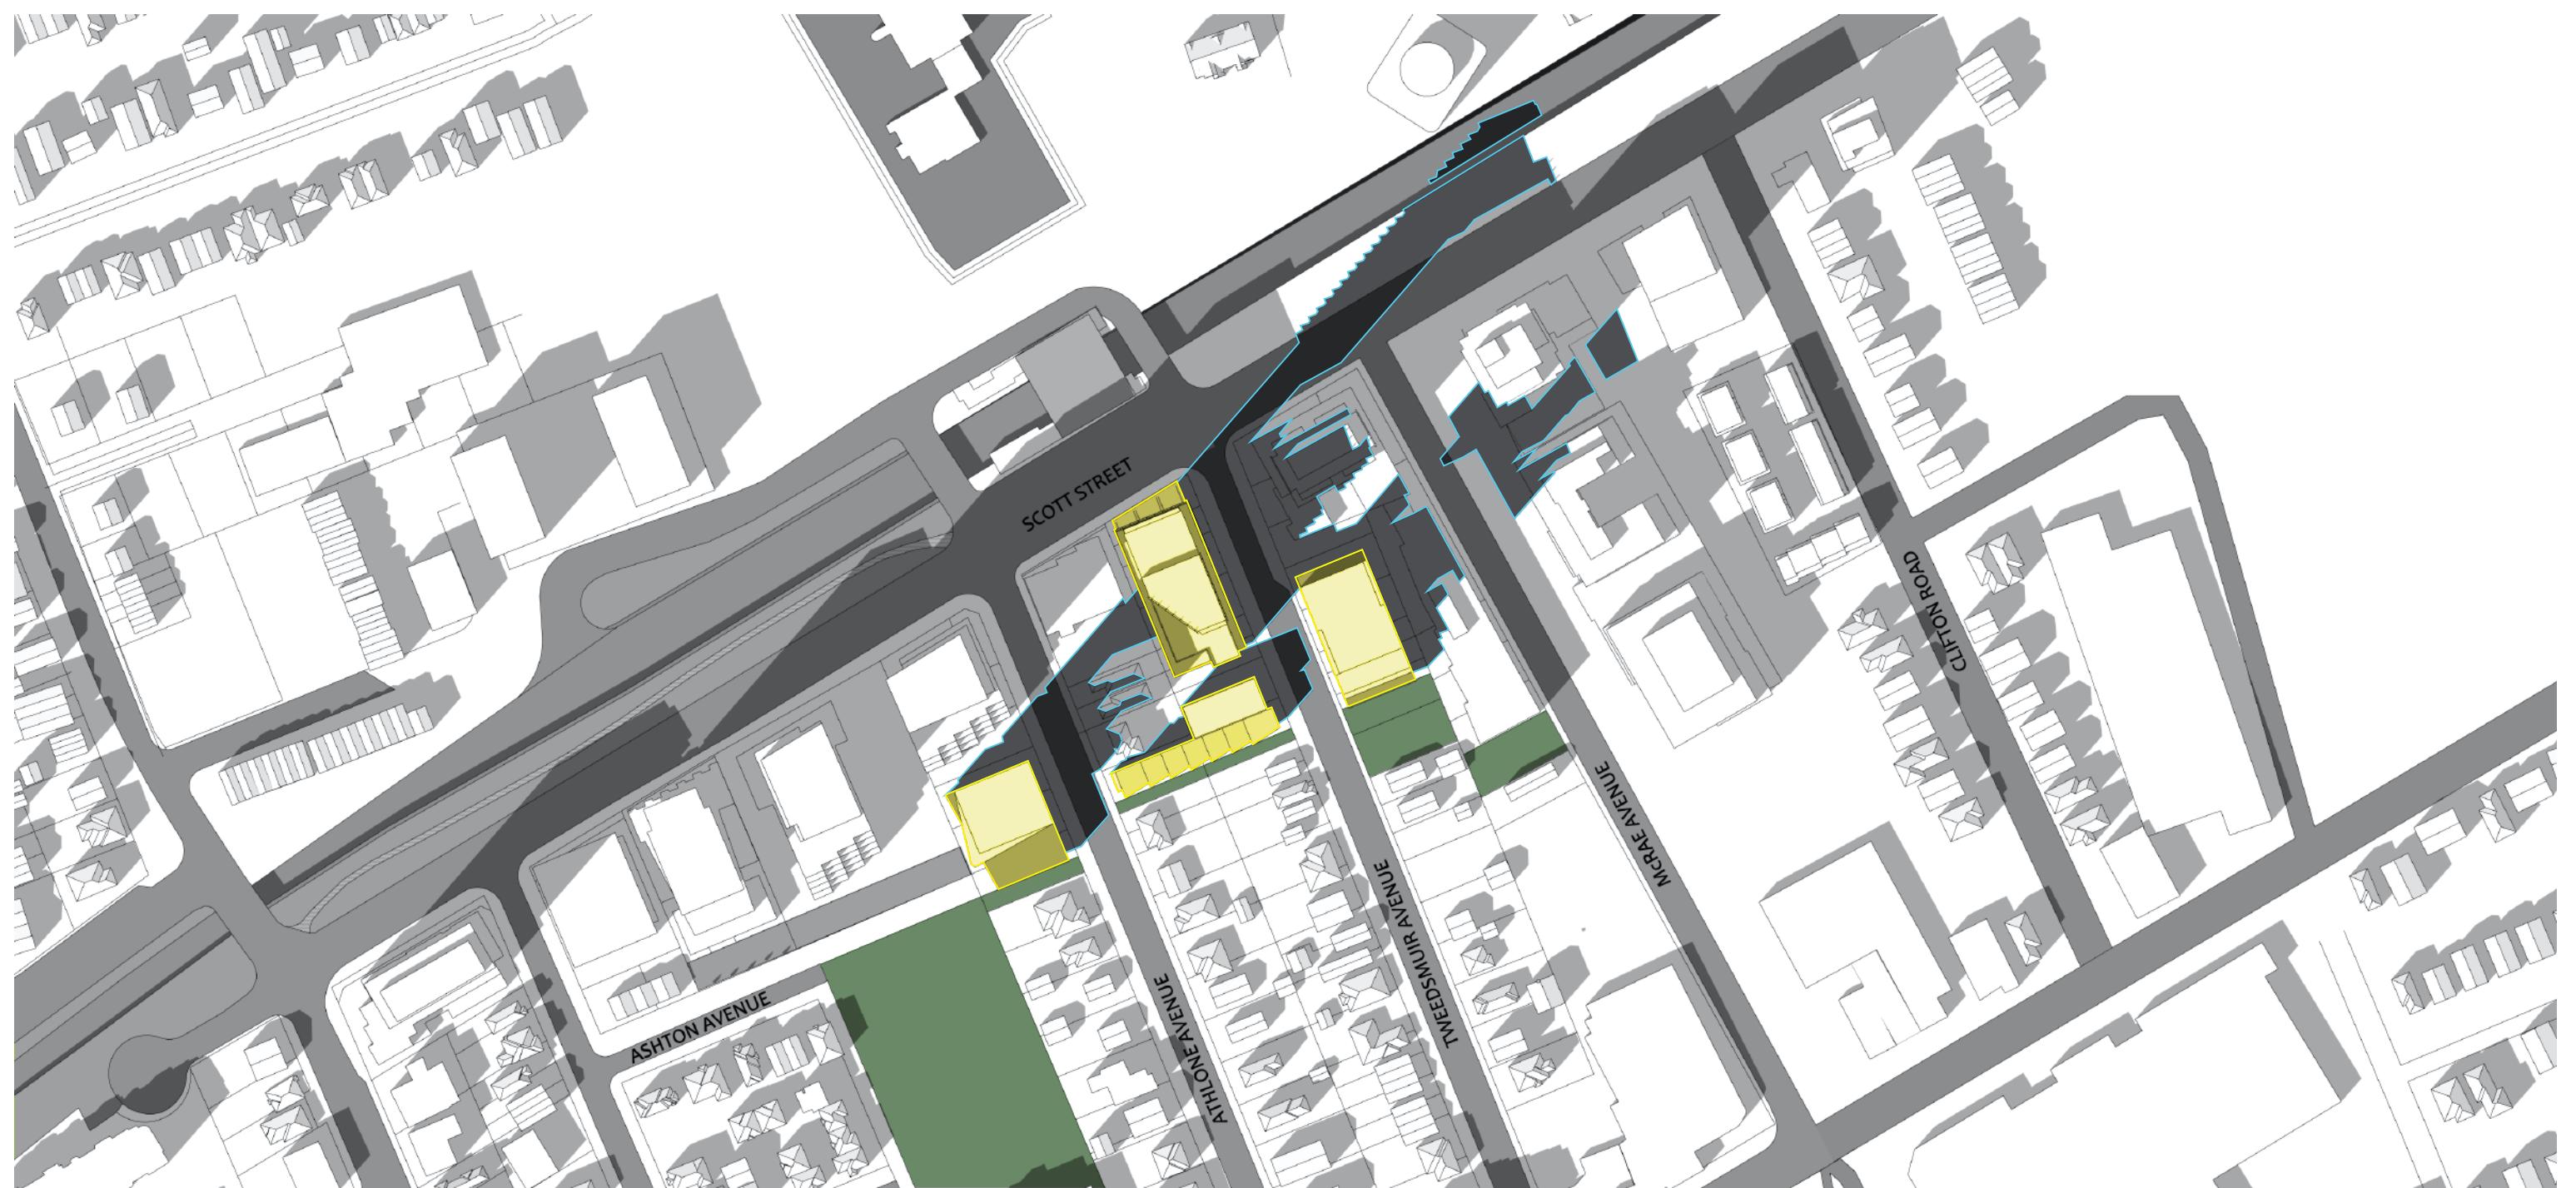


WESTBORO VILLAGE SHADOW STUDY
SEPTEMBER 21 - 14:00




WESTBORO VILLAGE SHADOW STUDY

SEPTEMBER 21 - 15:00

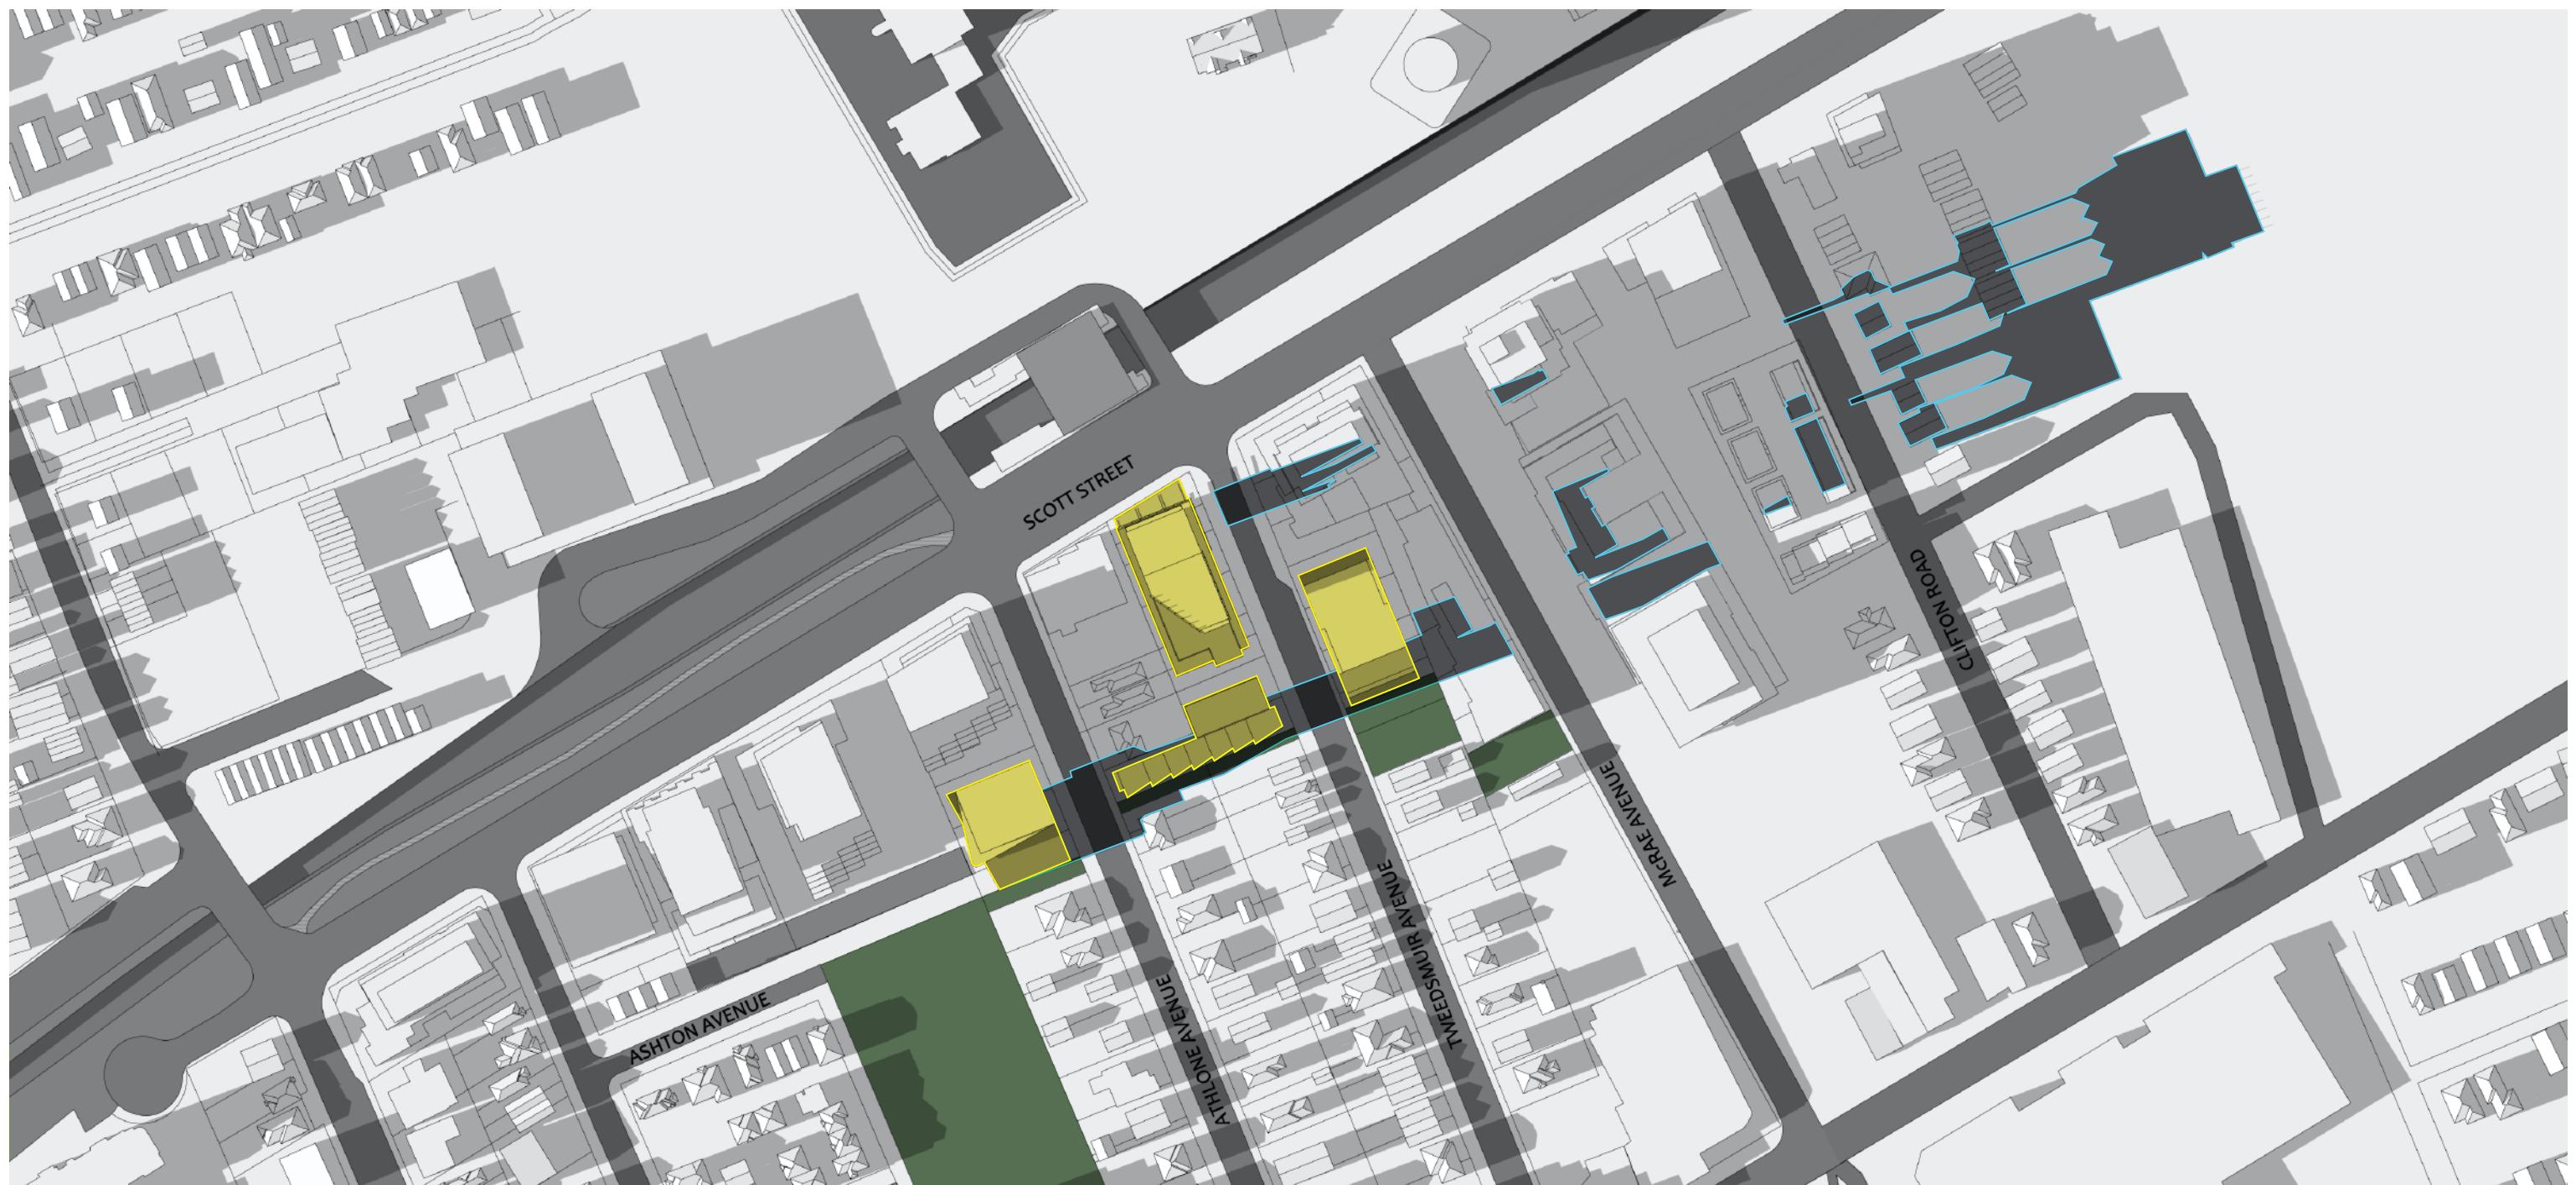

WESTBORO VILLAGE SHADOW STUDY

SEPTEMBER 21 - 16:00

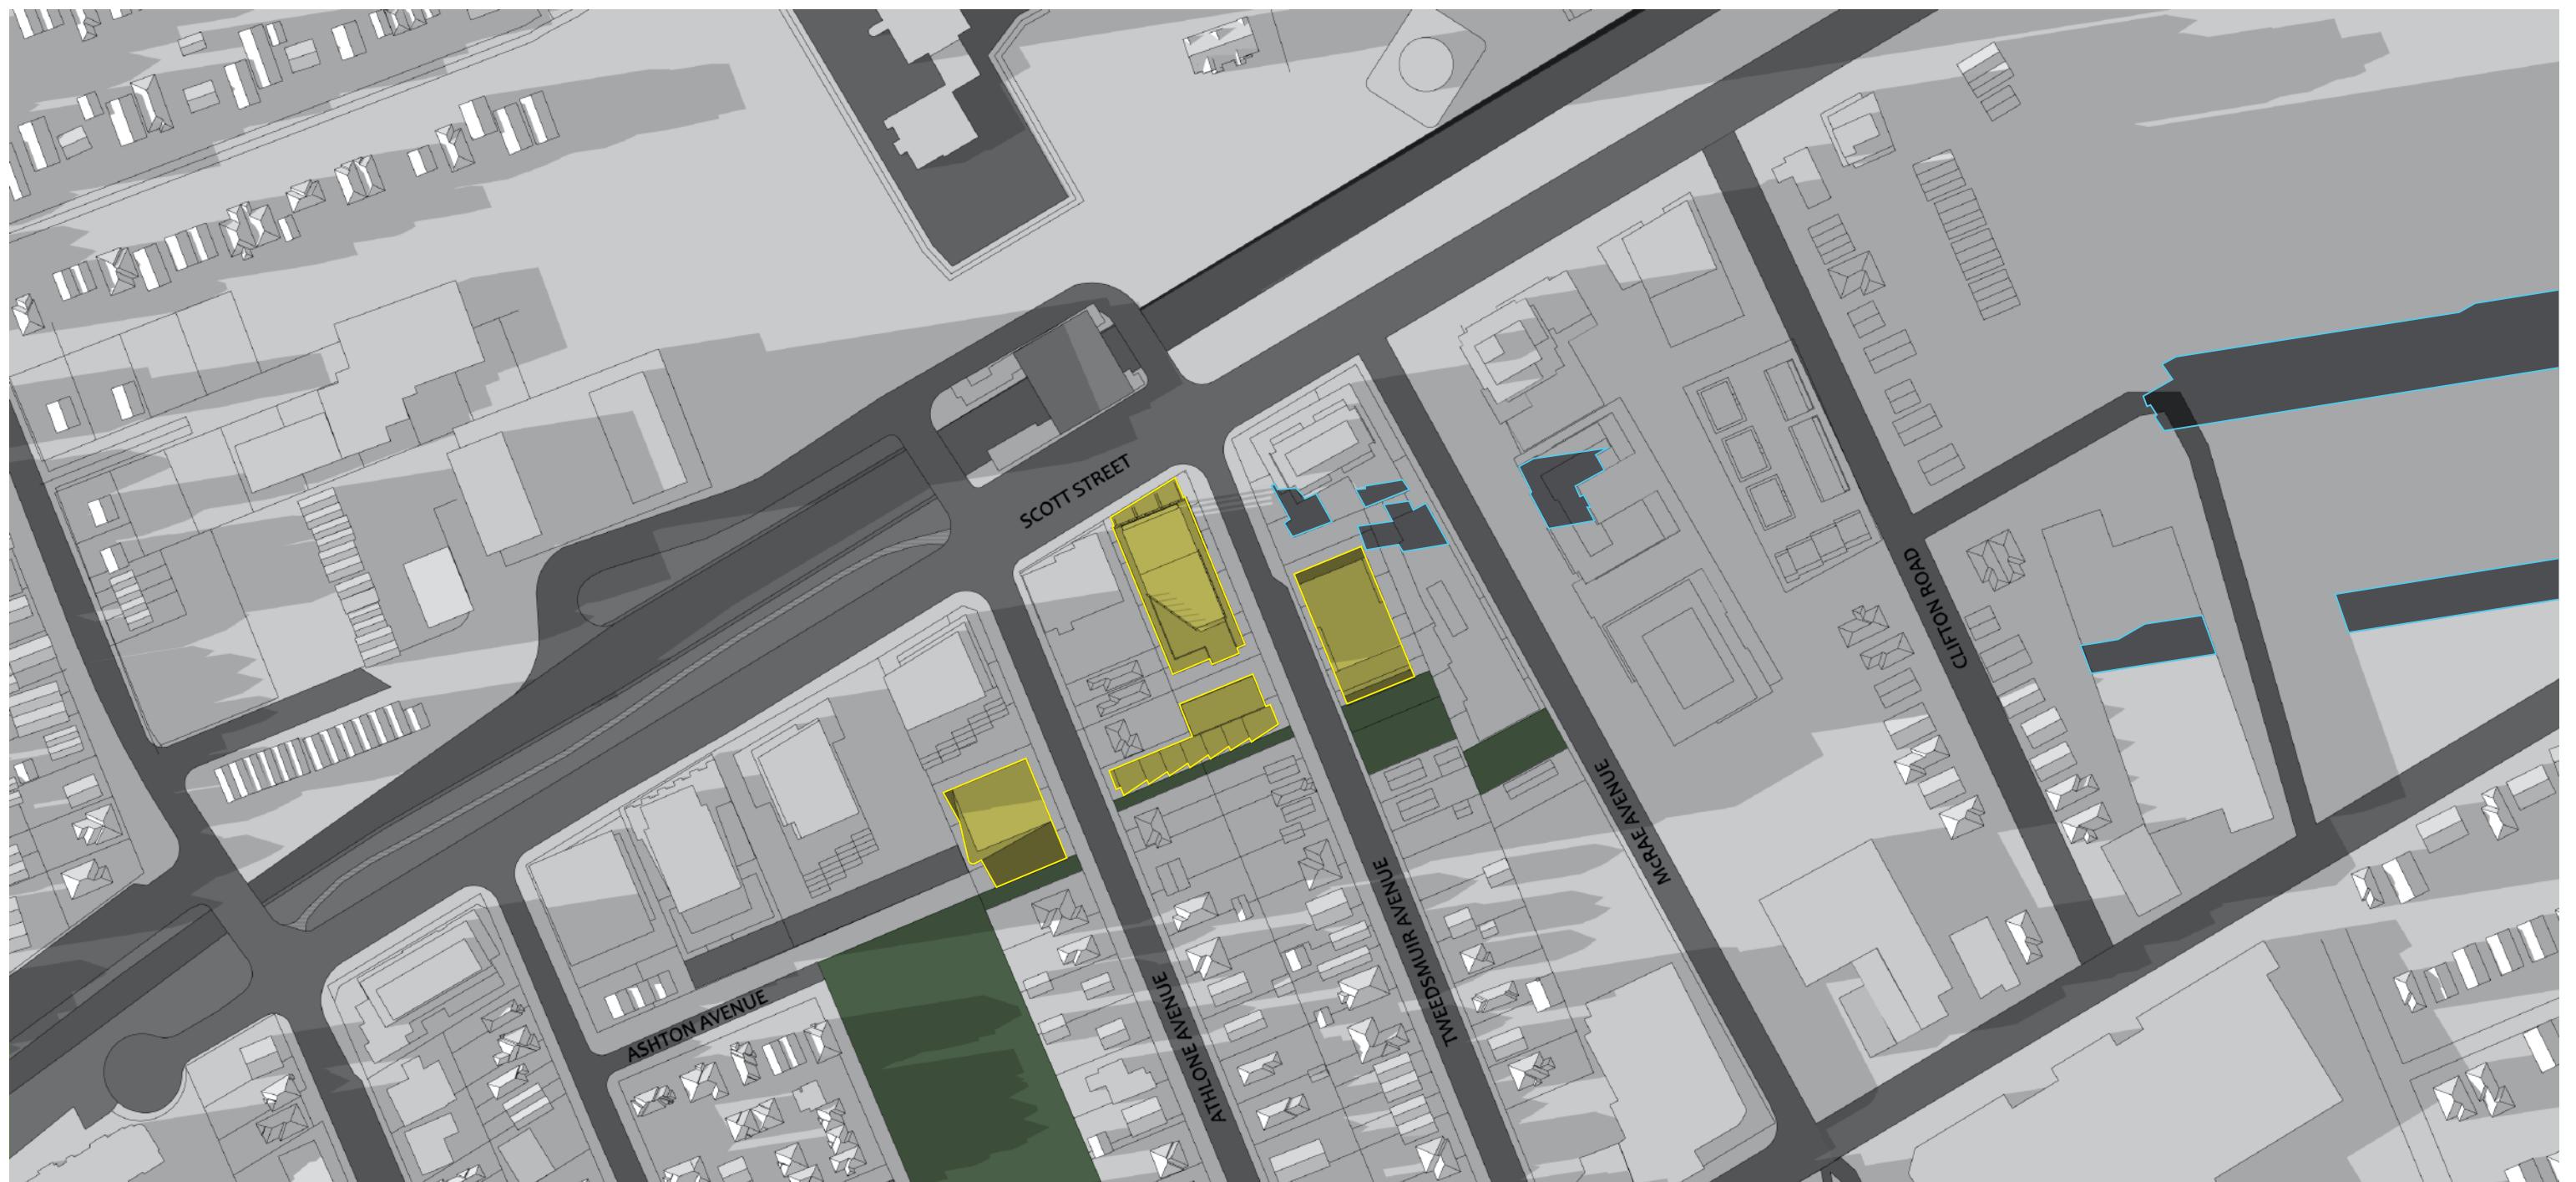


WESTBORO VILLAGE SHADOW STUDY

SEPTEMBER 21 - 17:00




WESTBORO VILLAGE SHADOW STUDY

SEPTEMBER 21 - 18:00

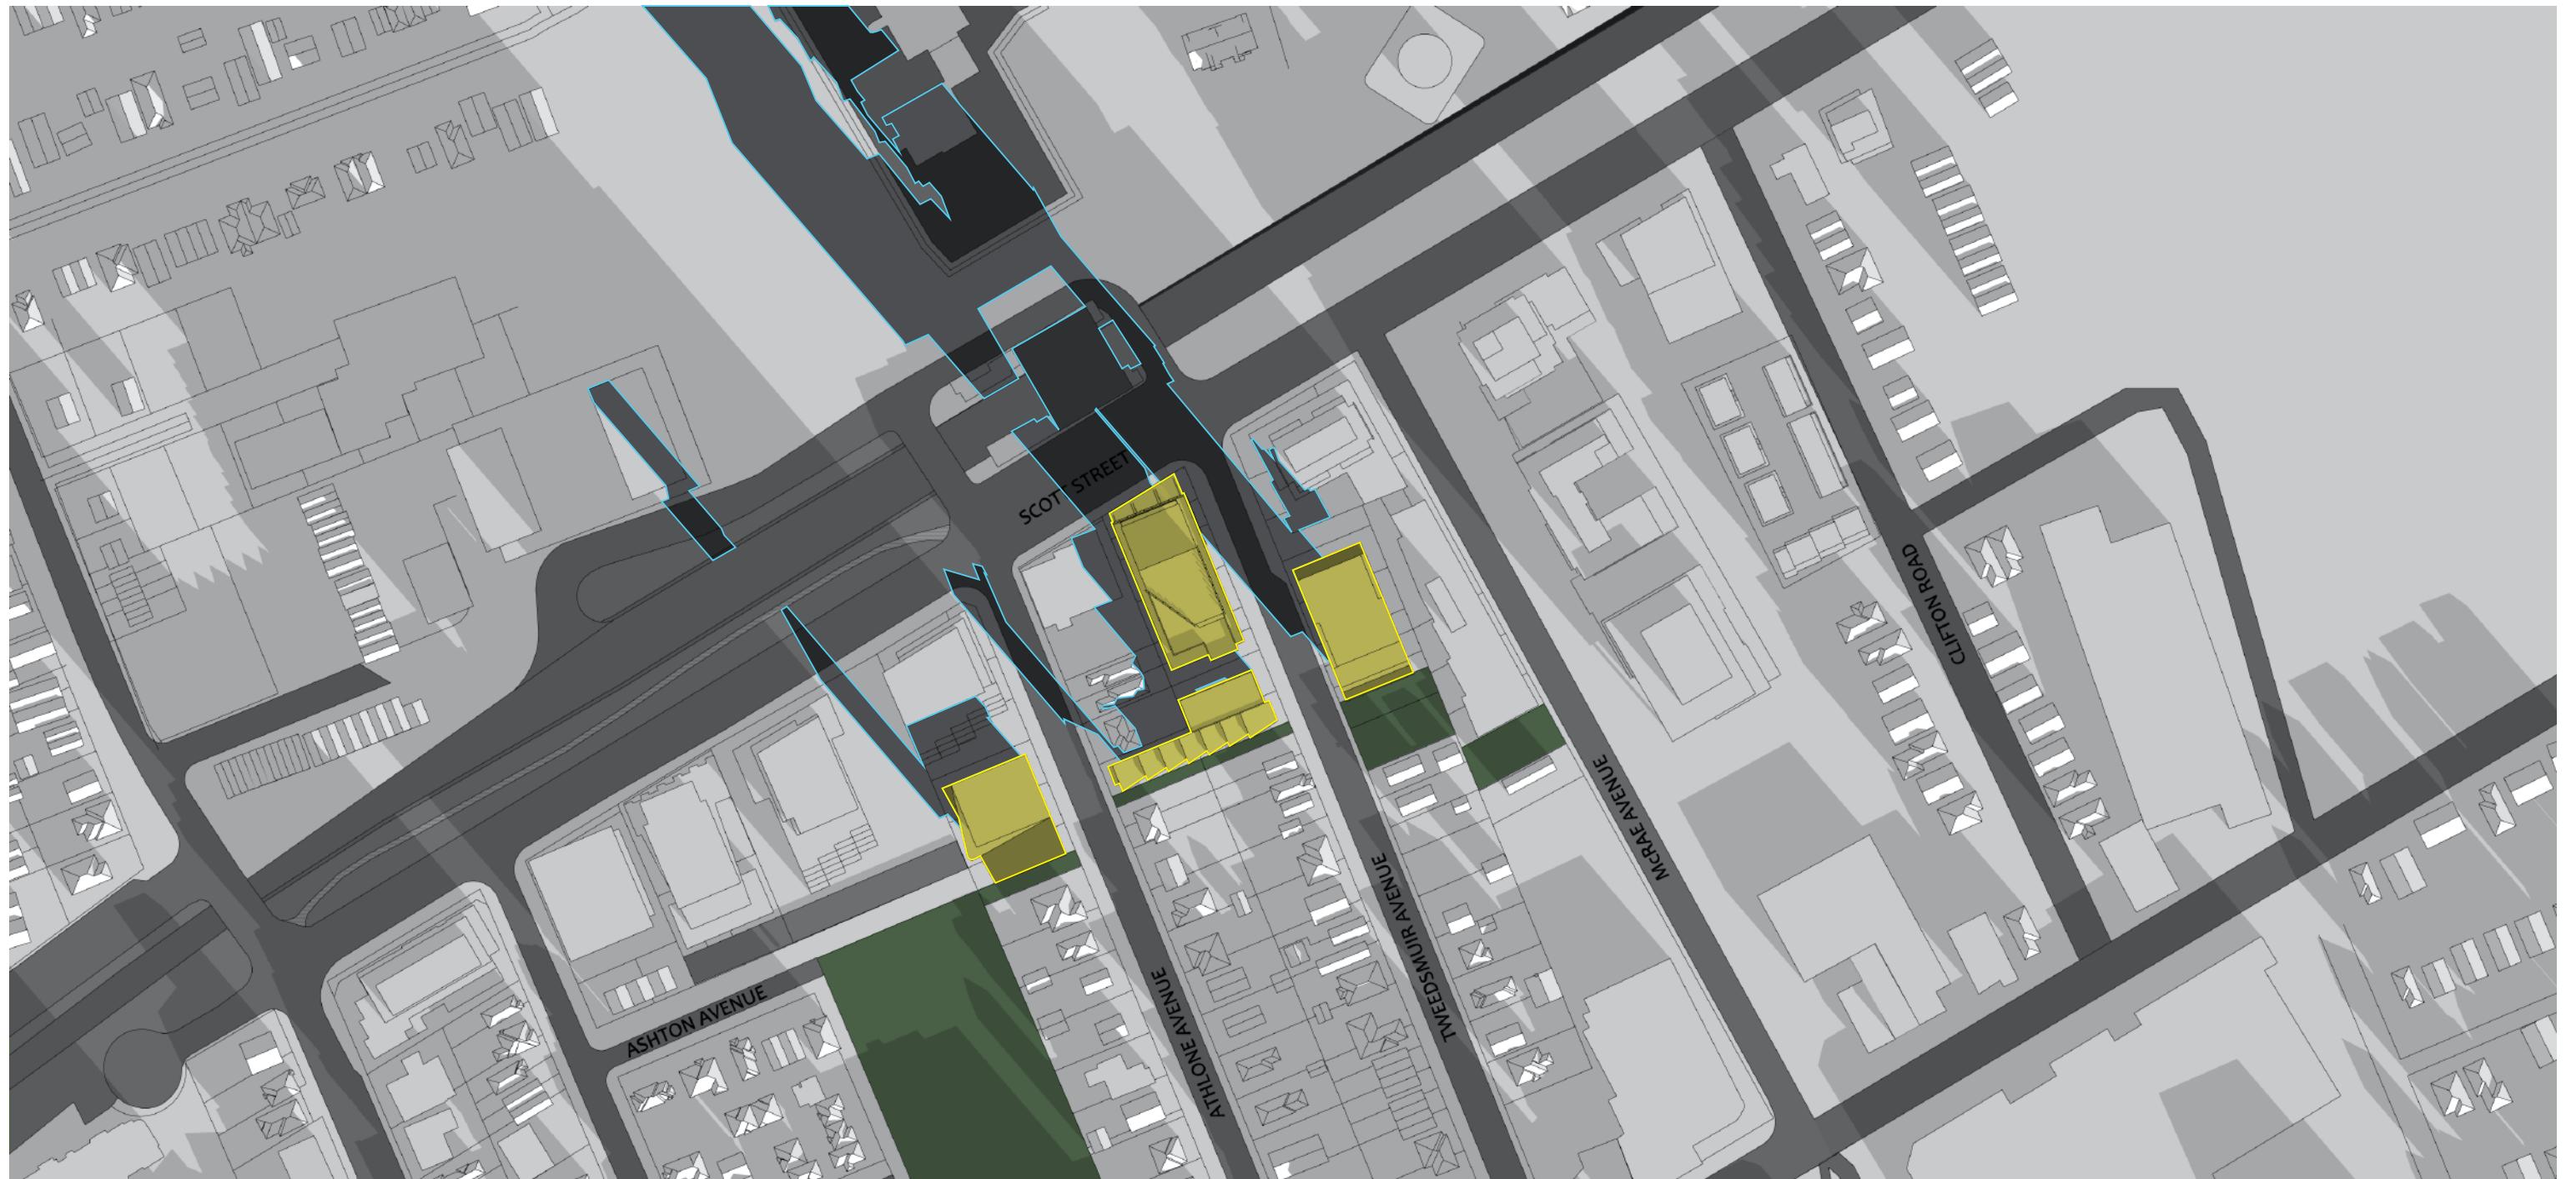


WESTBORO VILLAGE SHADOW STUDY
DECEMBER 21 - 09:00

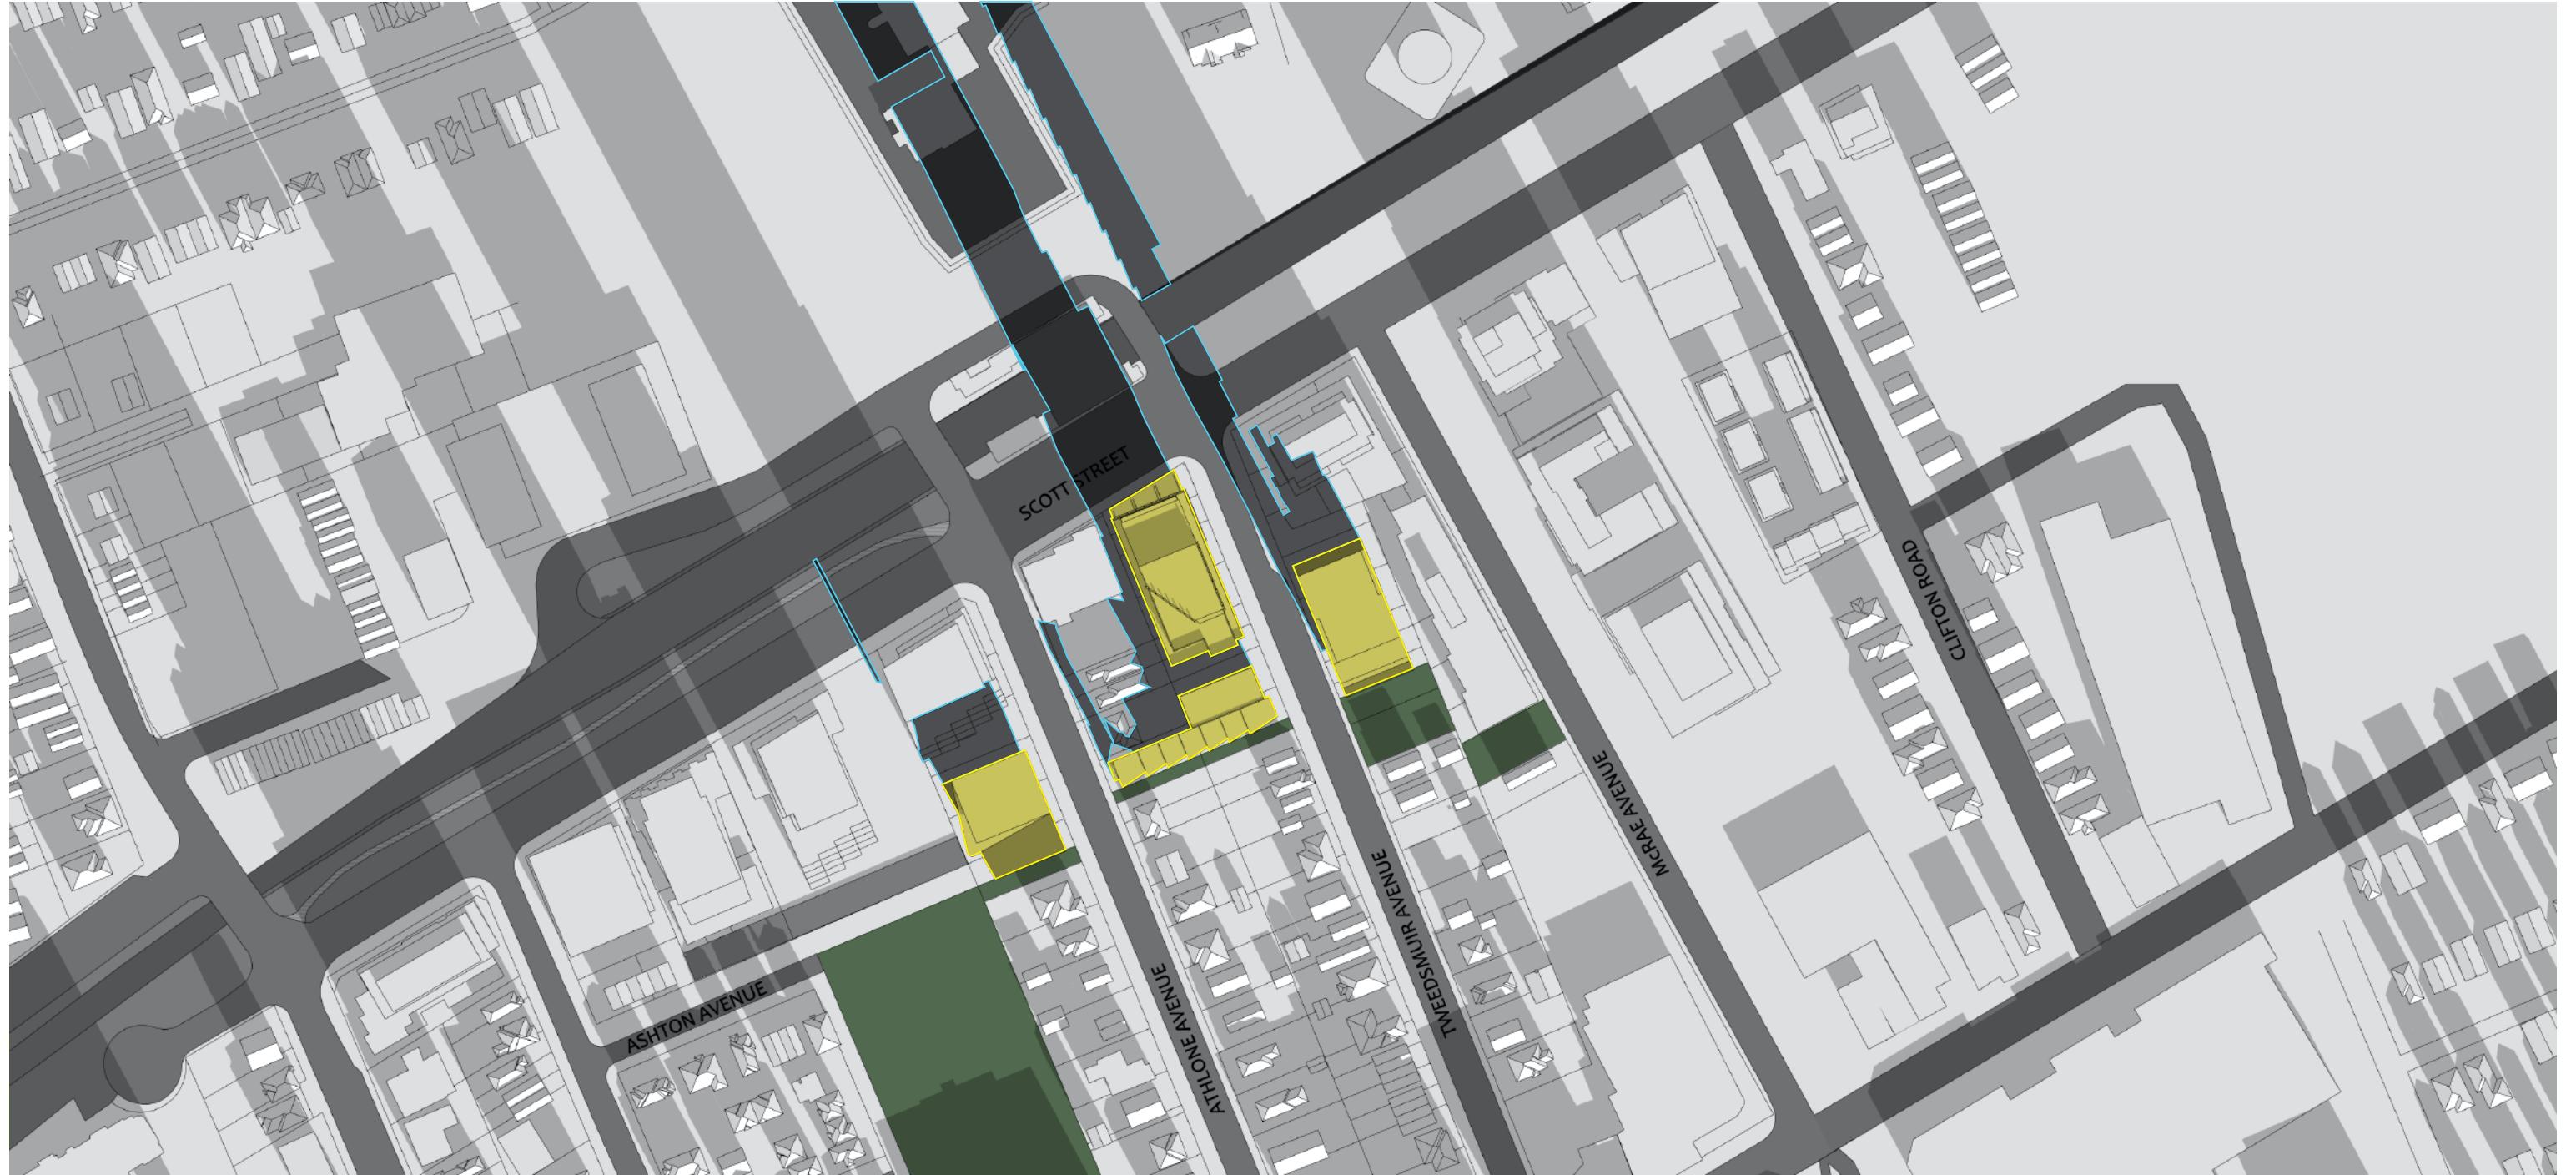


WESTBORO VILLAGE SHADOW STUDY

DECEMBER 21 - 10:00

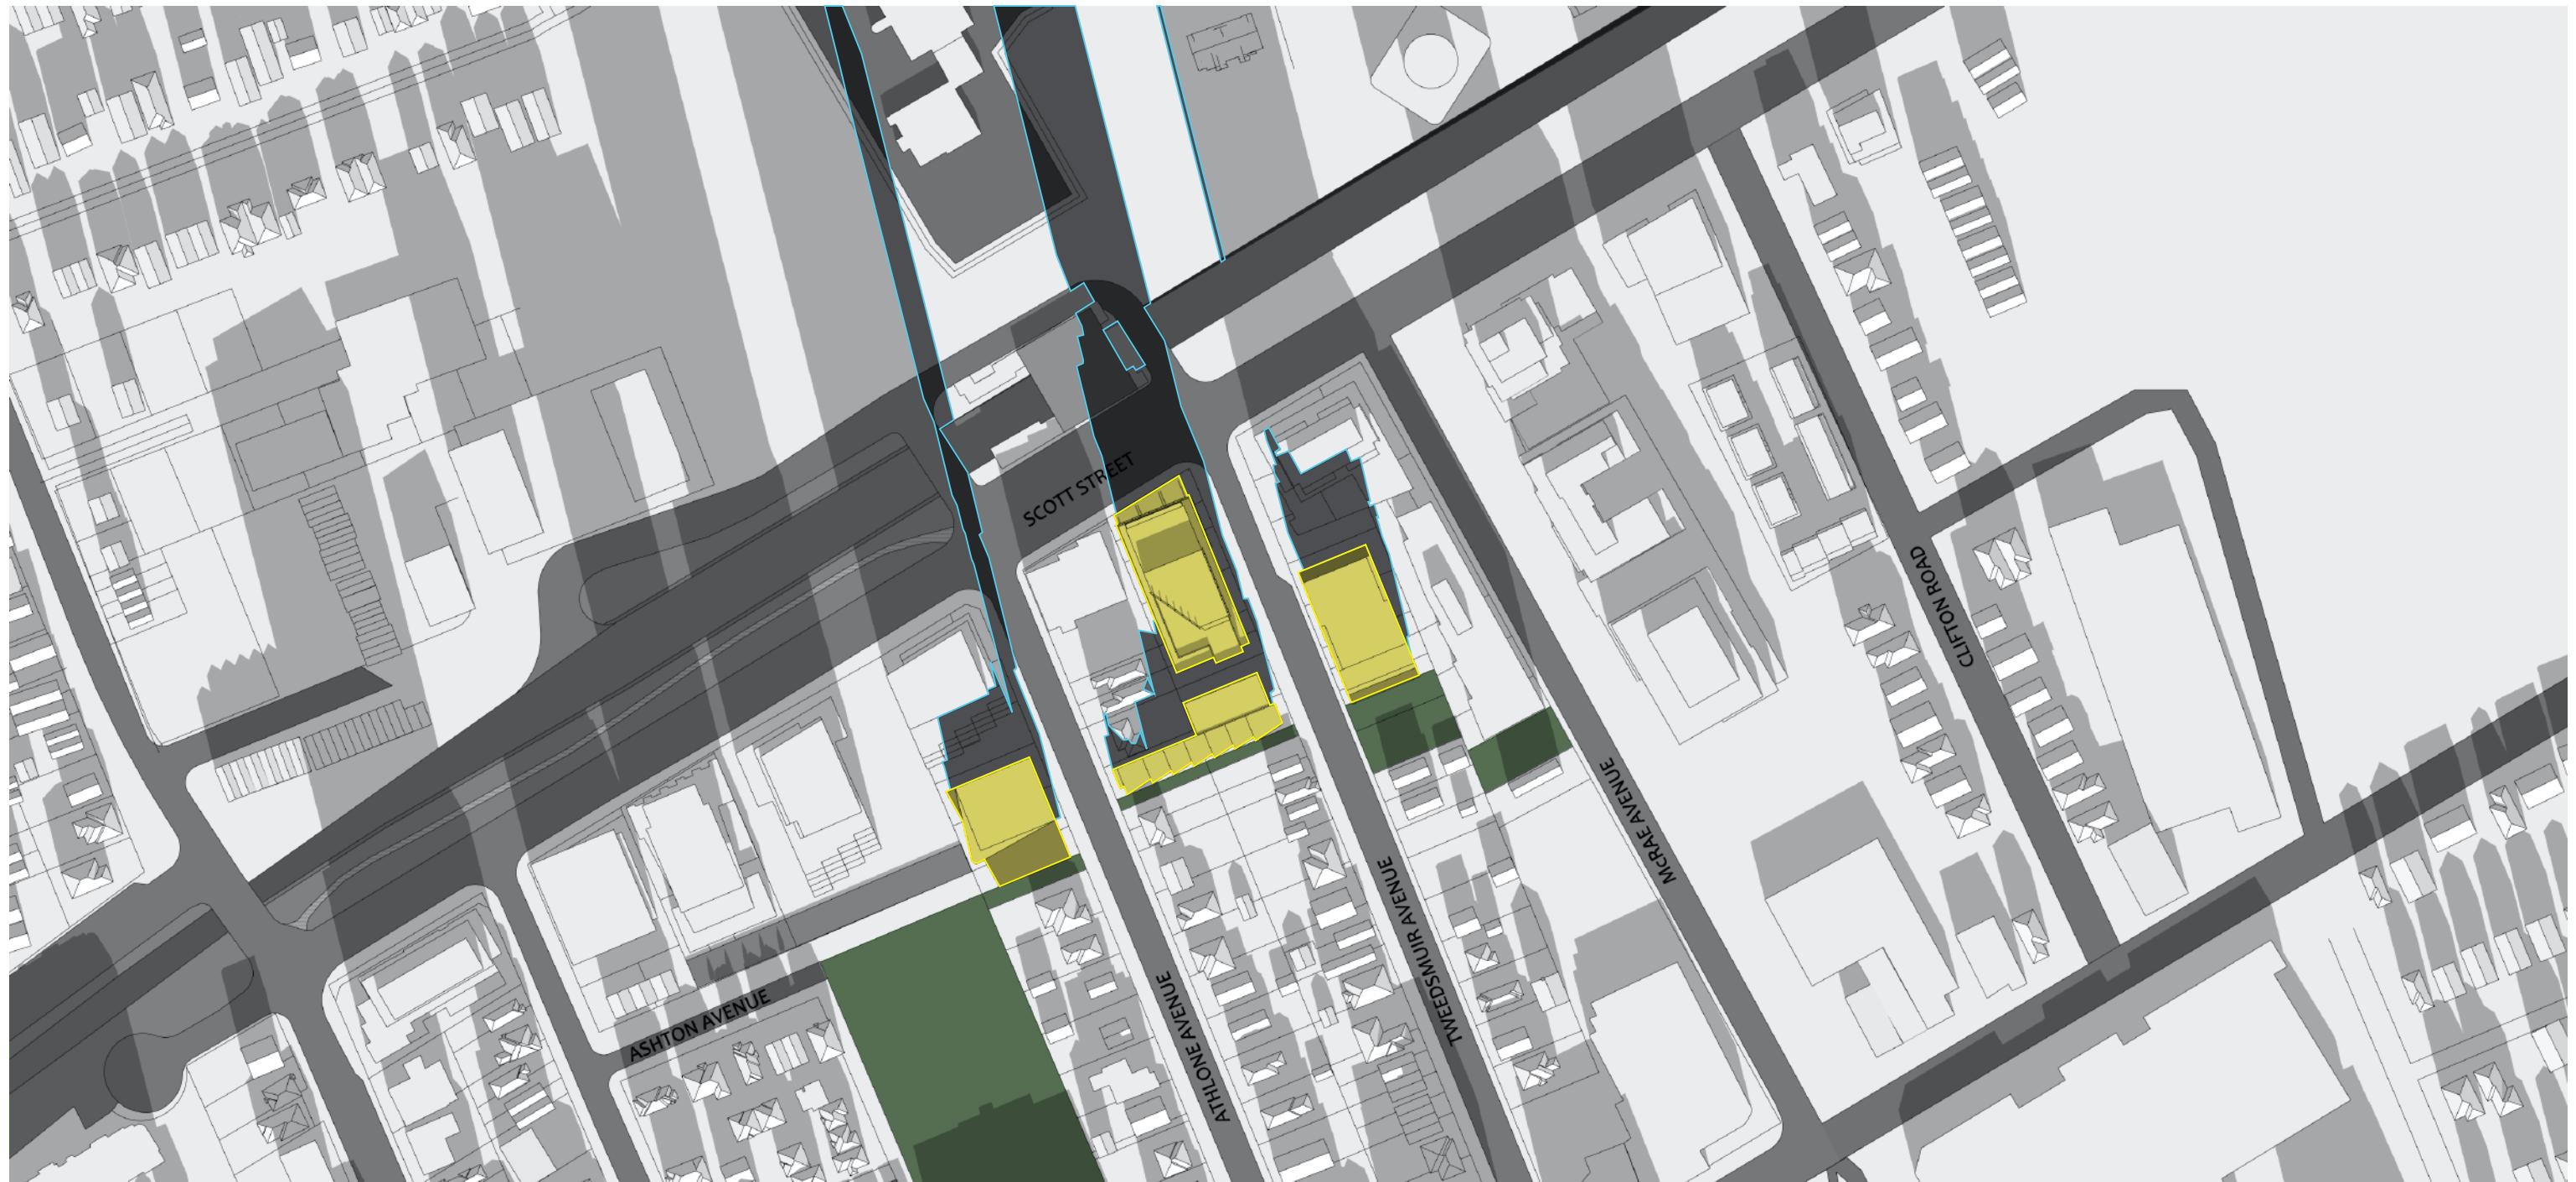


WESTBORO VILLAGE SHADOW STUDY
DECEMBER 21 - 11:00

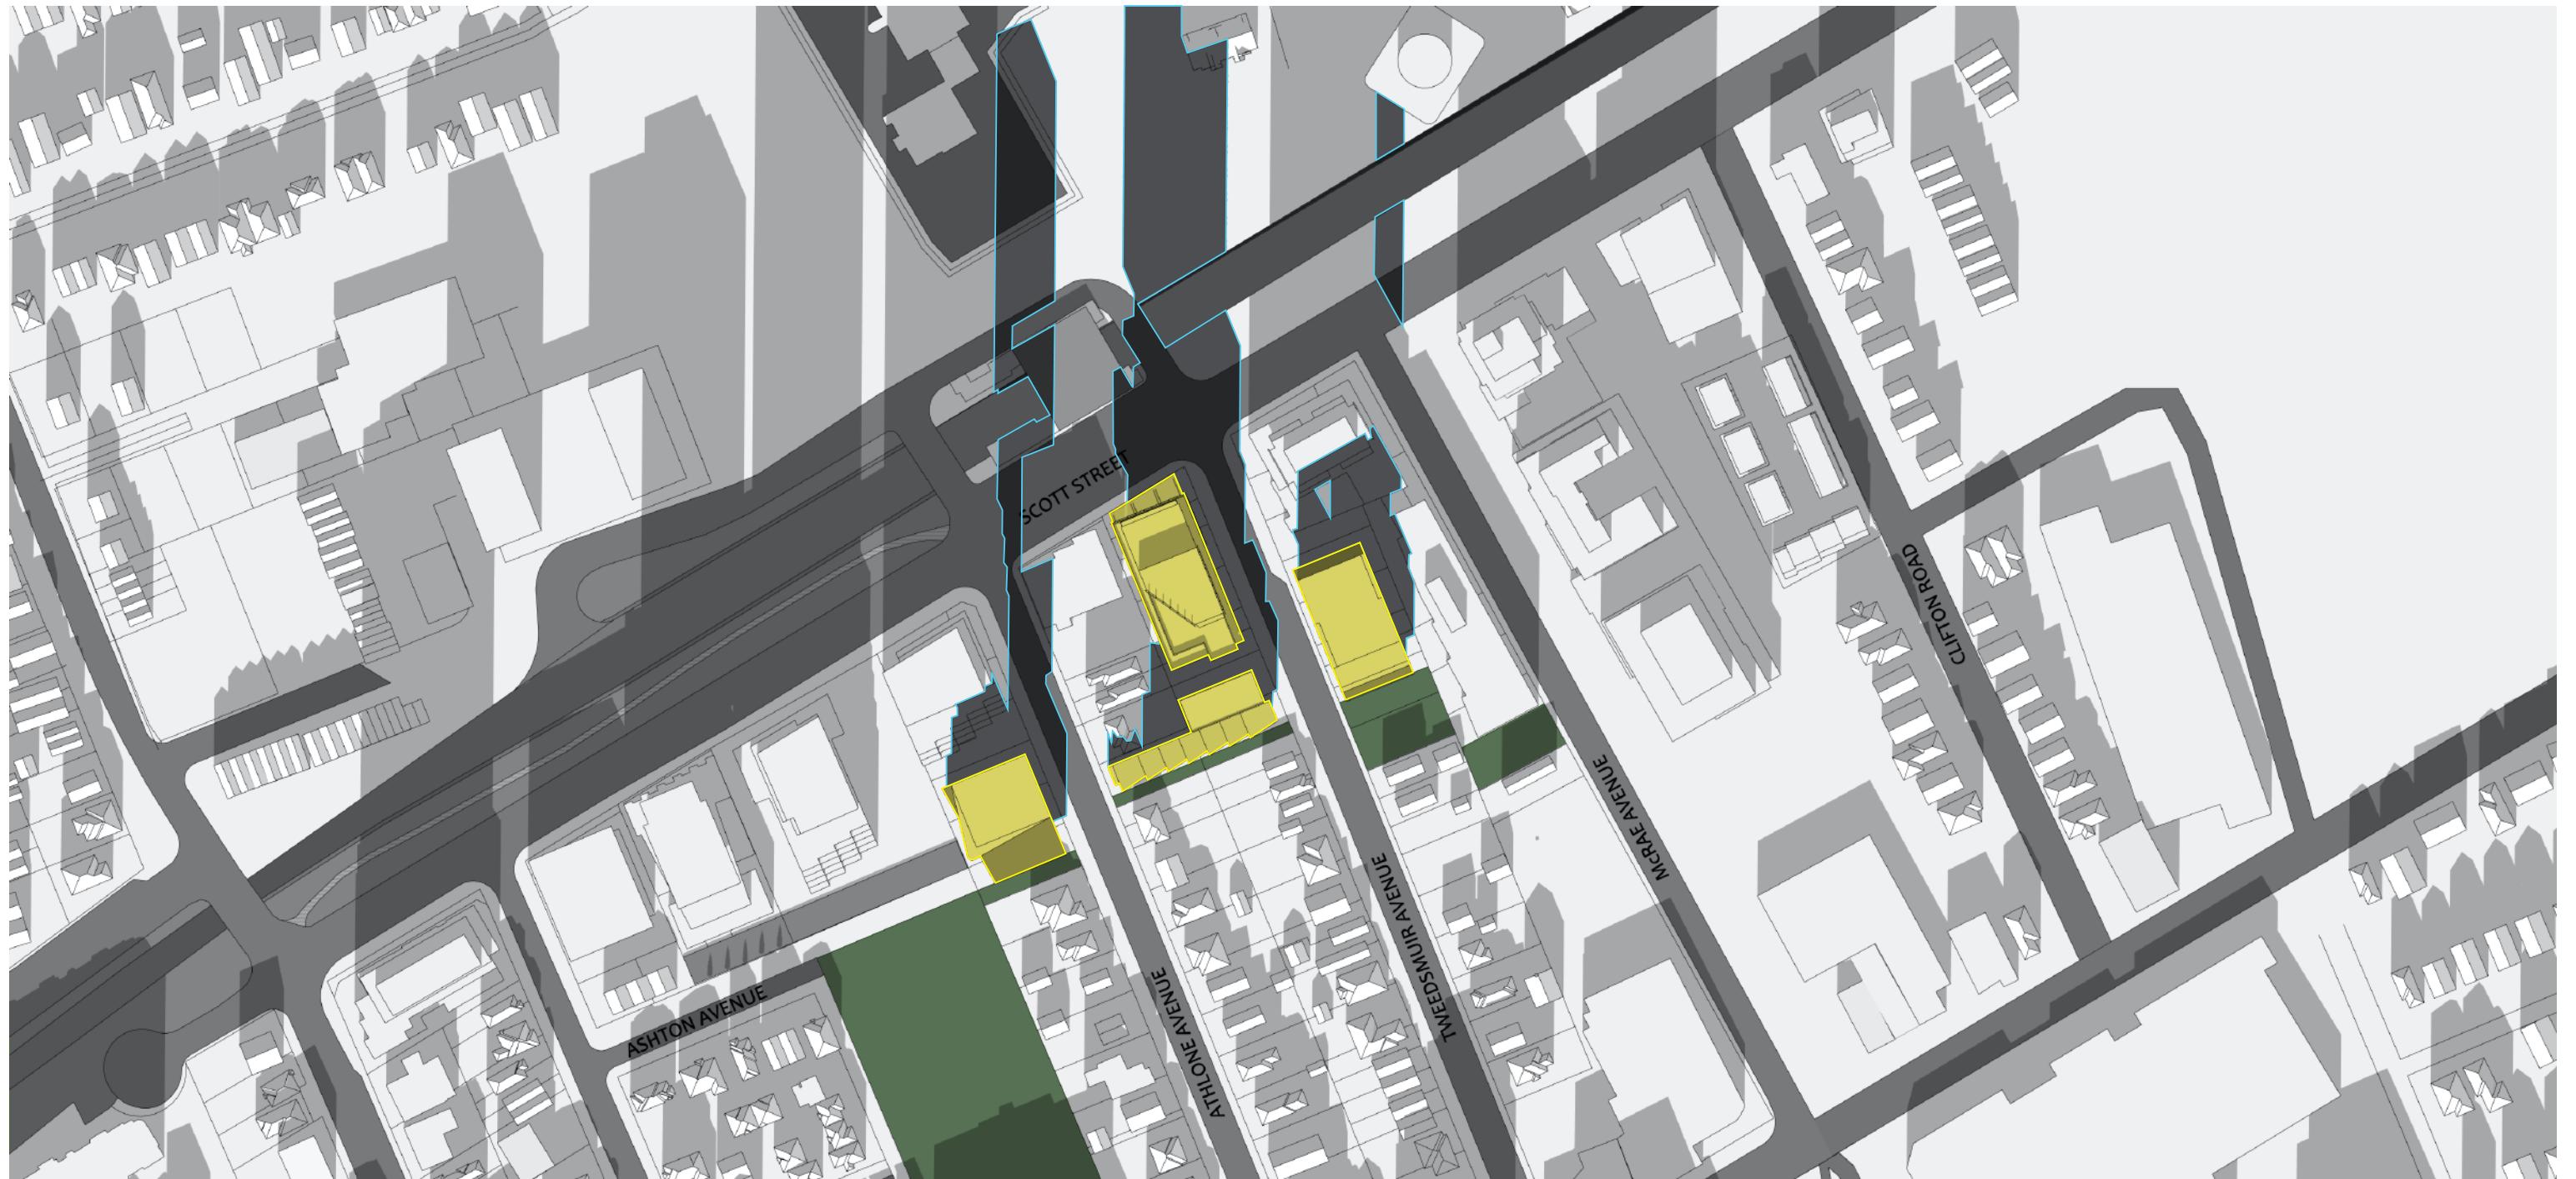


WESTBORO VILLAGE SHADOW STUDY

DECEMBER 21 - 12:00

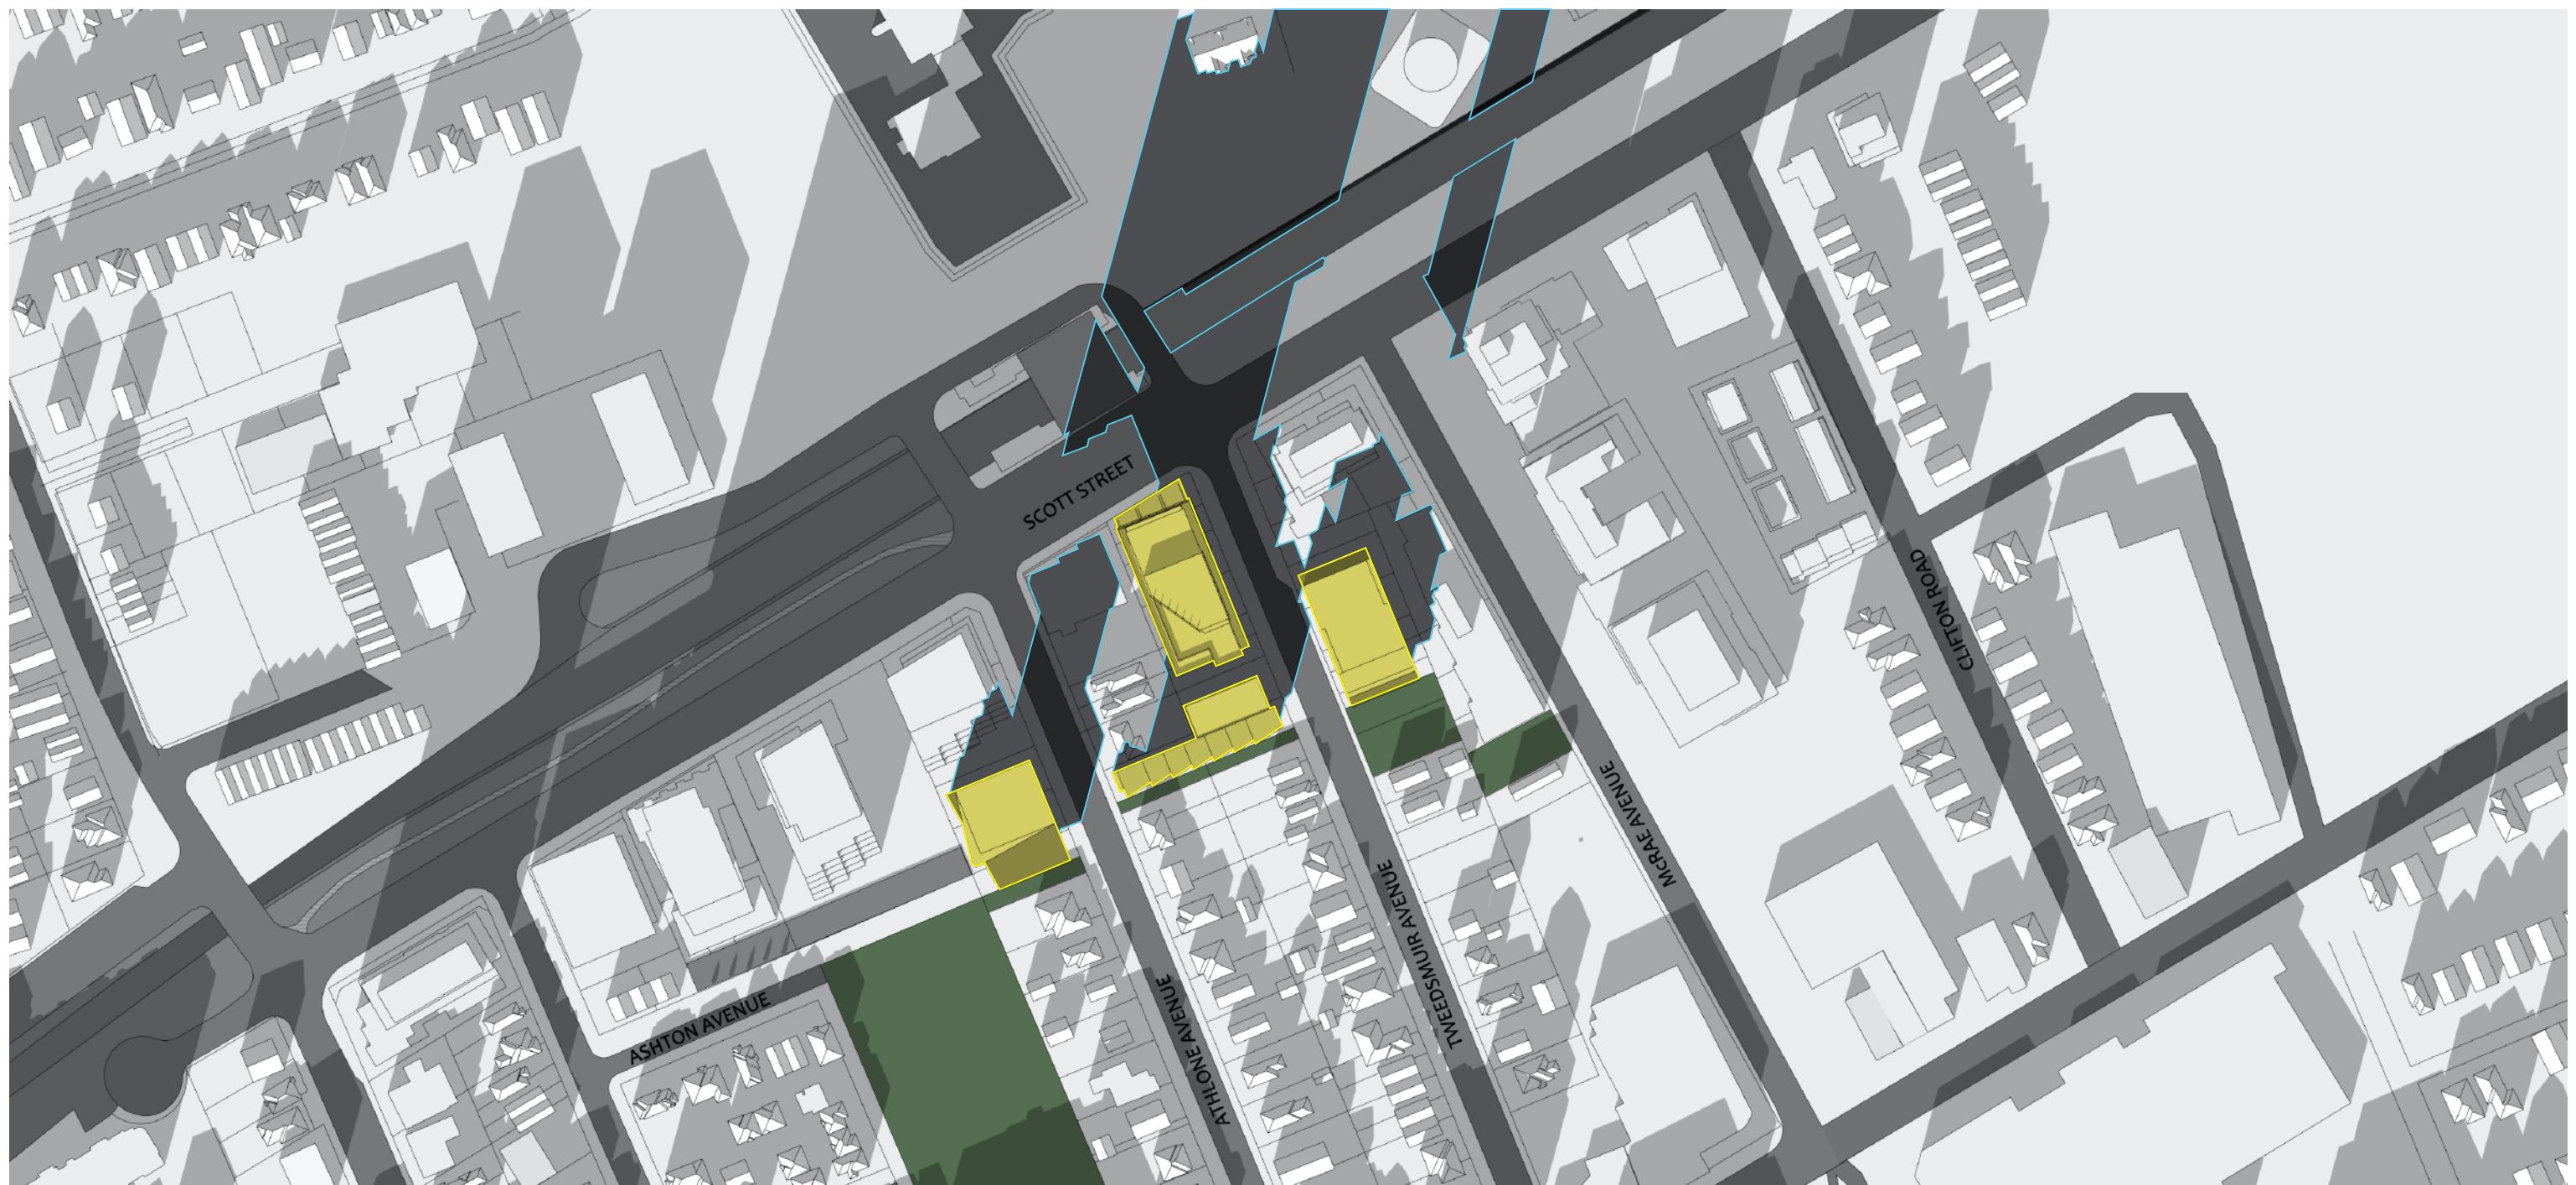


WESTBORO VILLAGE SHADOW STUDY

DECEMBER 21 - 13:00

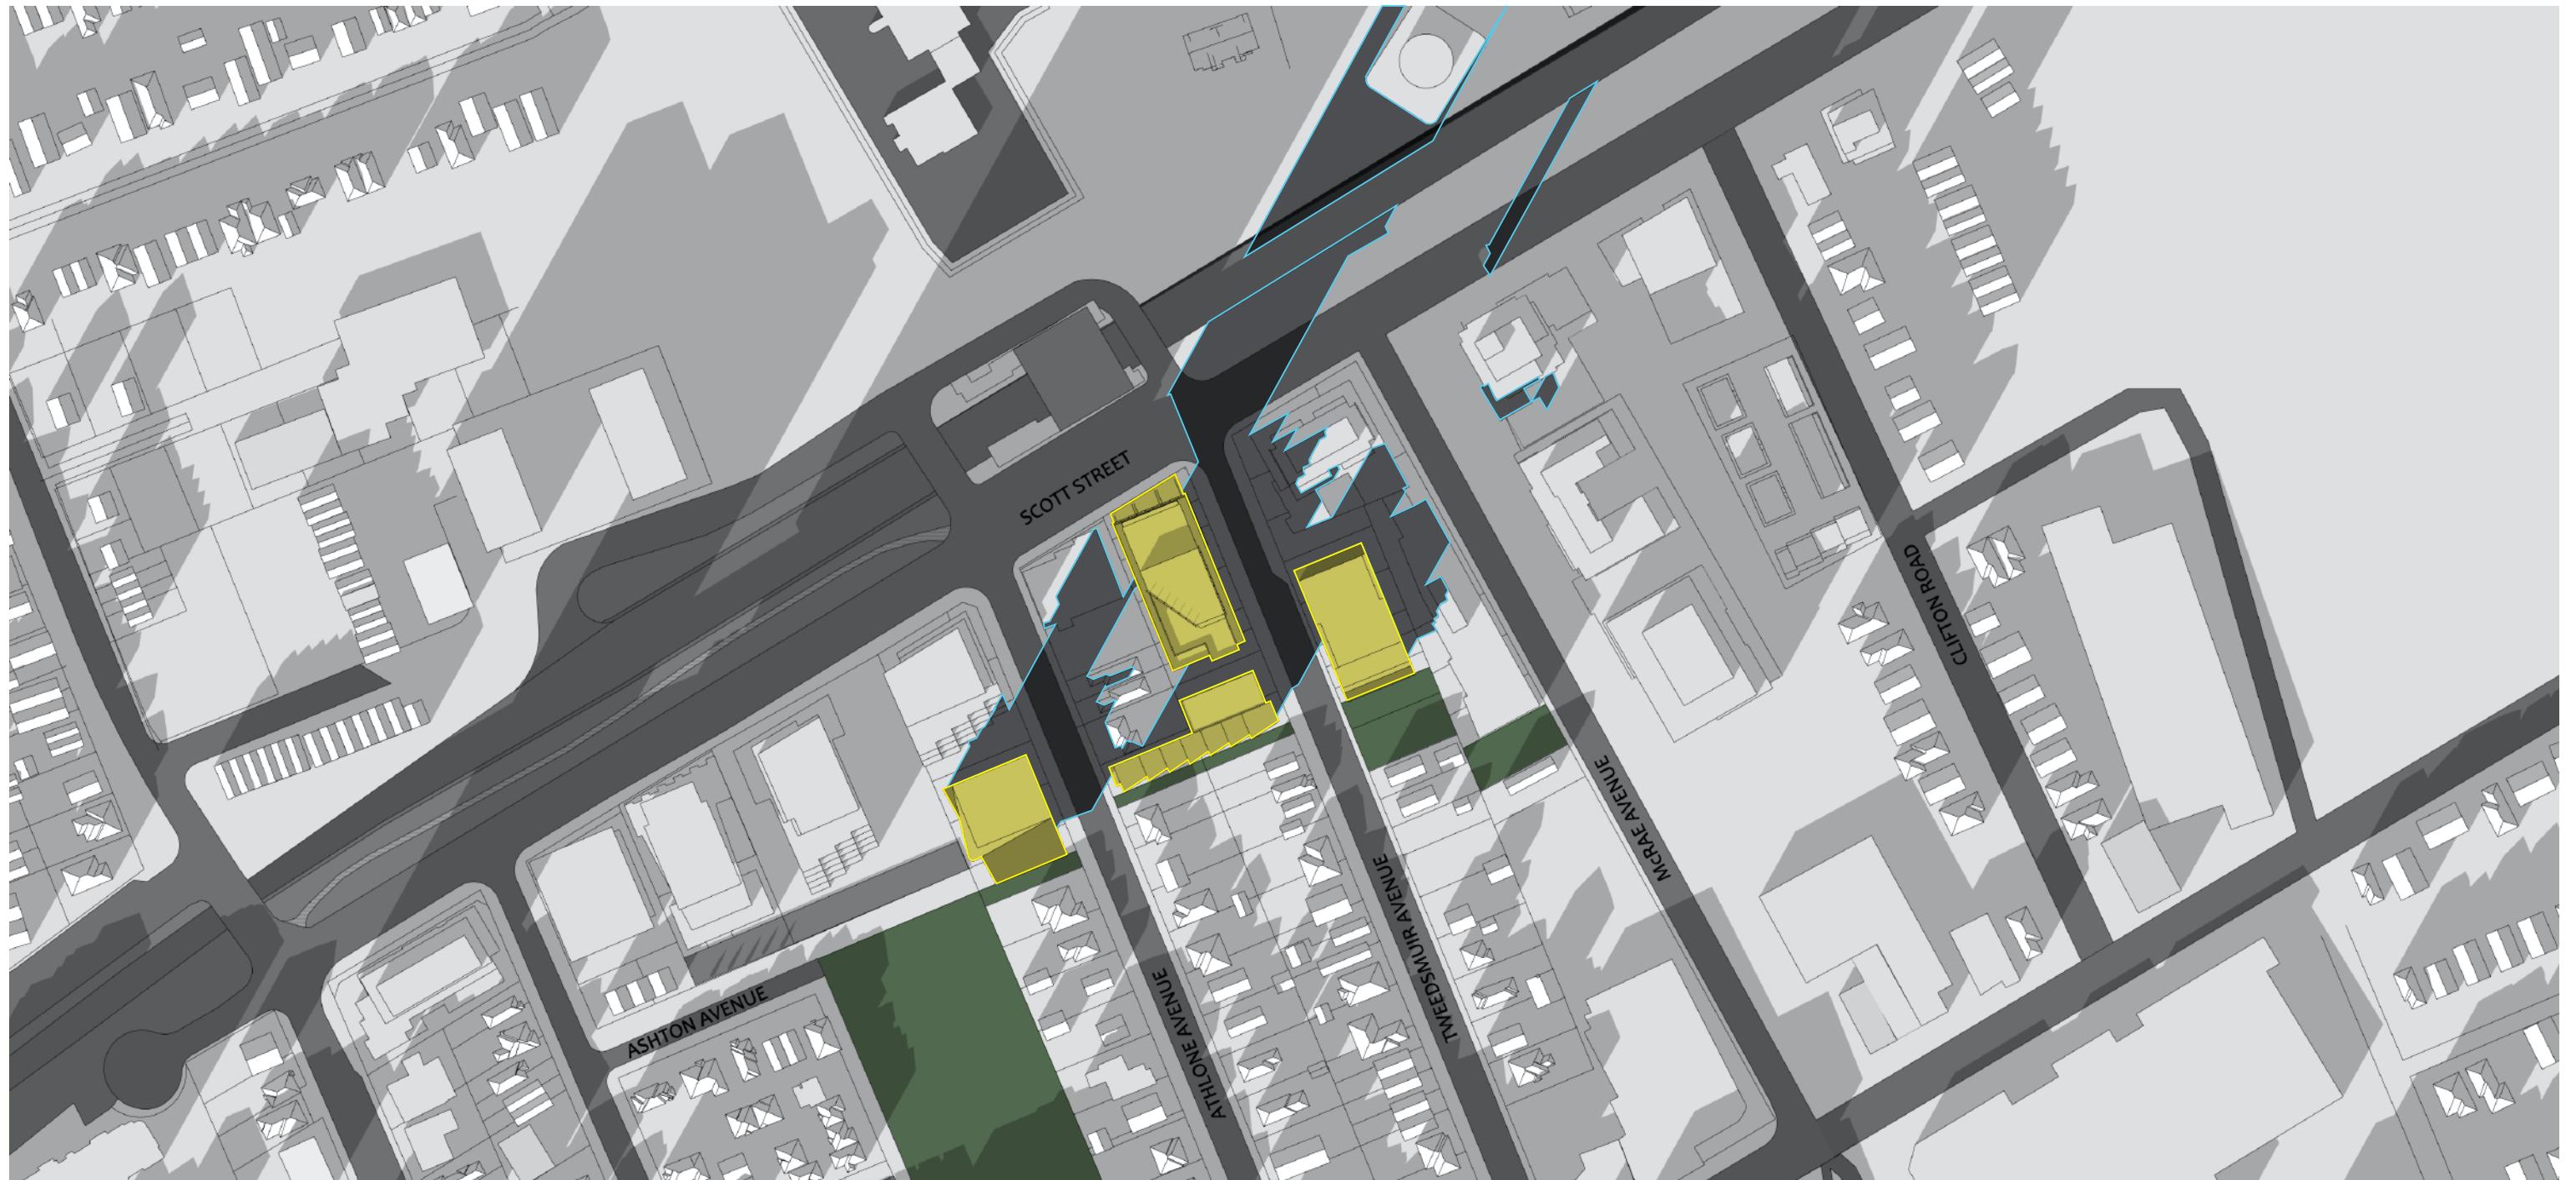

WESTBORO VILLAGE SHADOW STUDY
DECEMBER 21 - 14:00

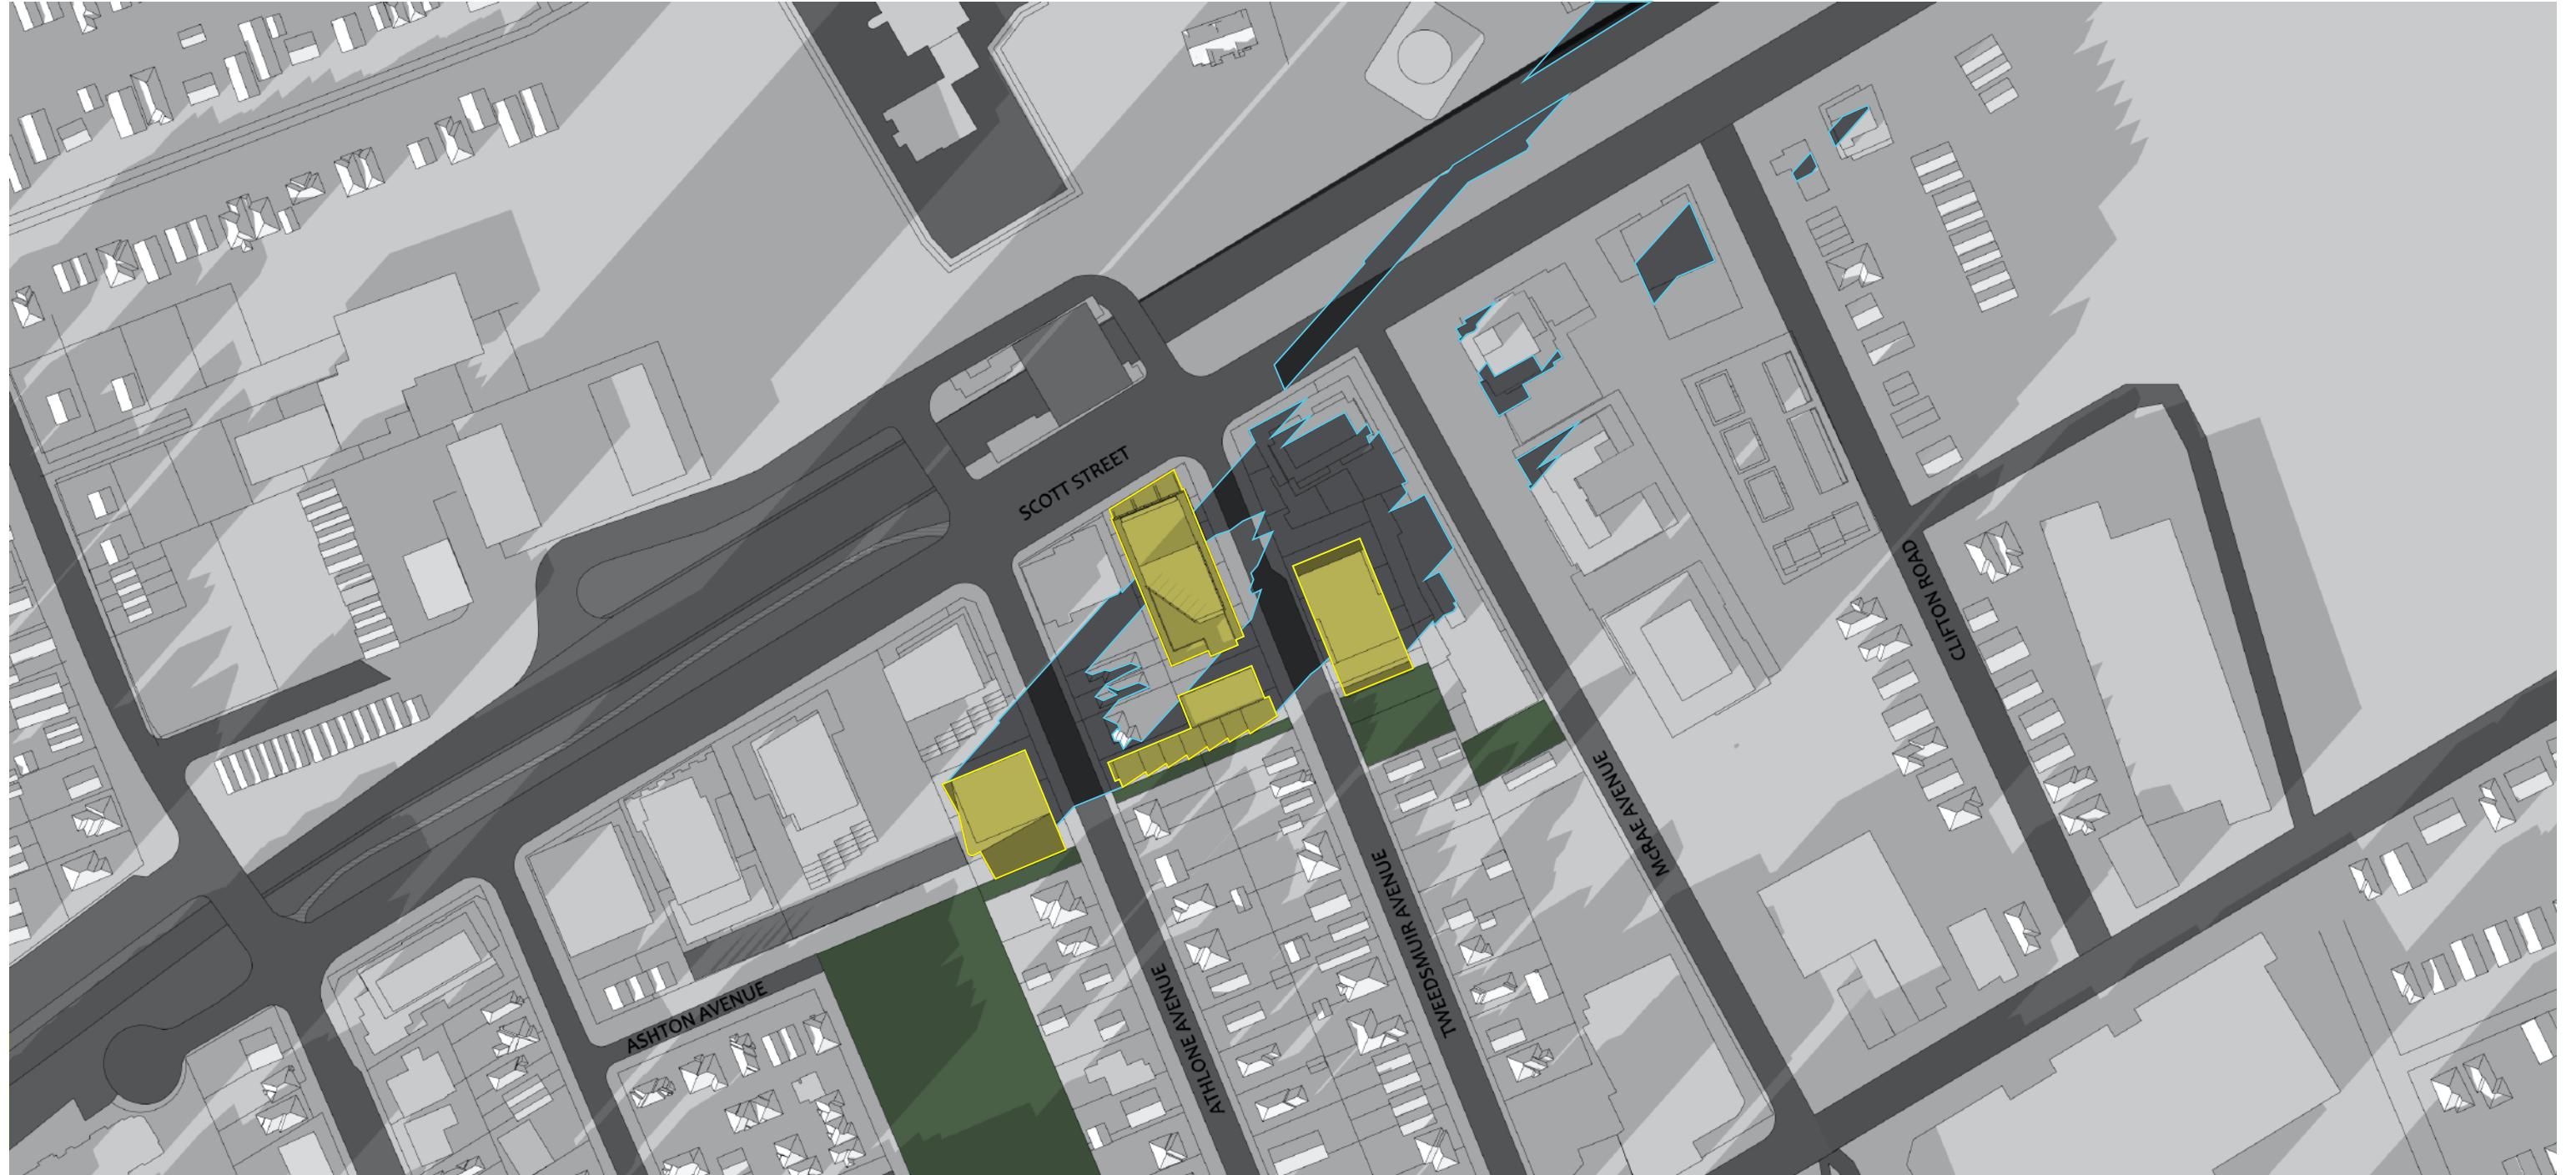

WESTBORO VILLAGE SHADOW STUDY
DECEMBER 21 - 15:00