


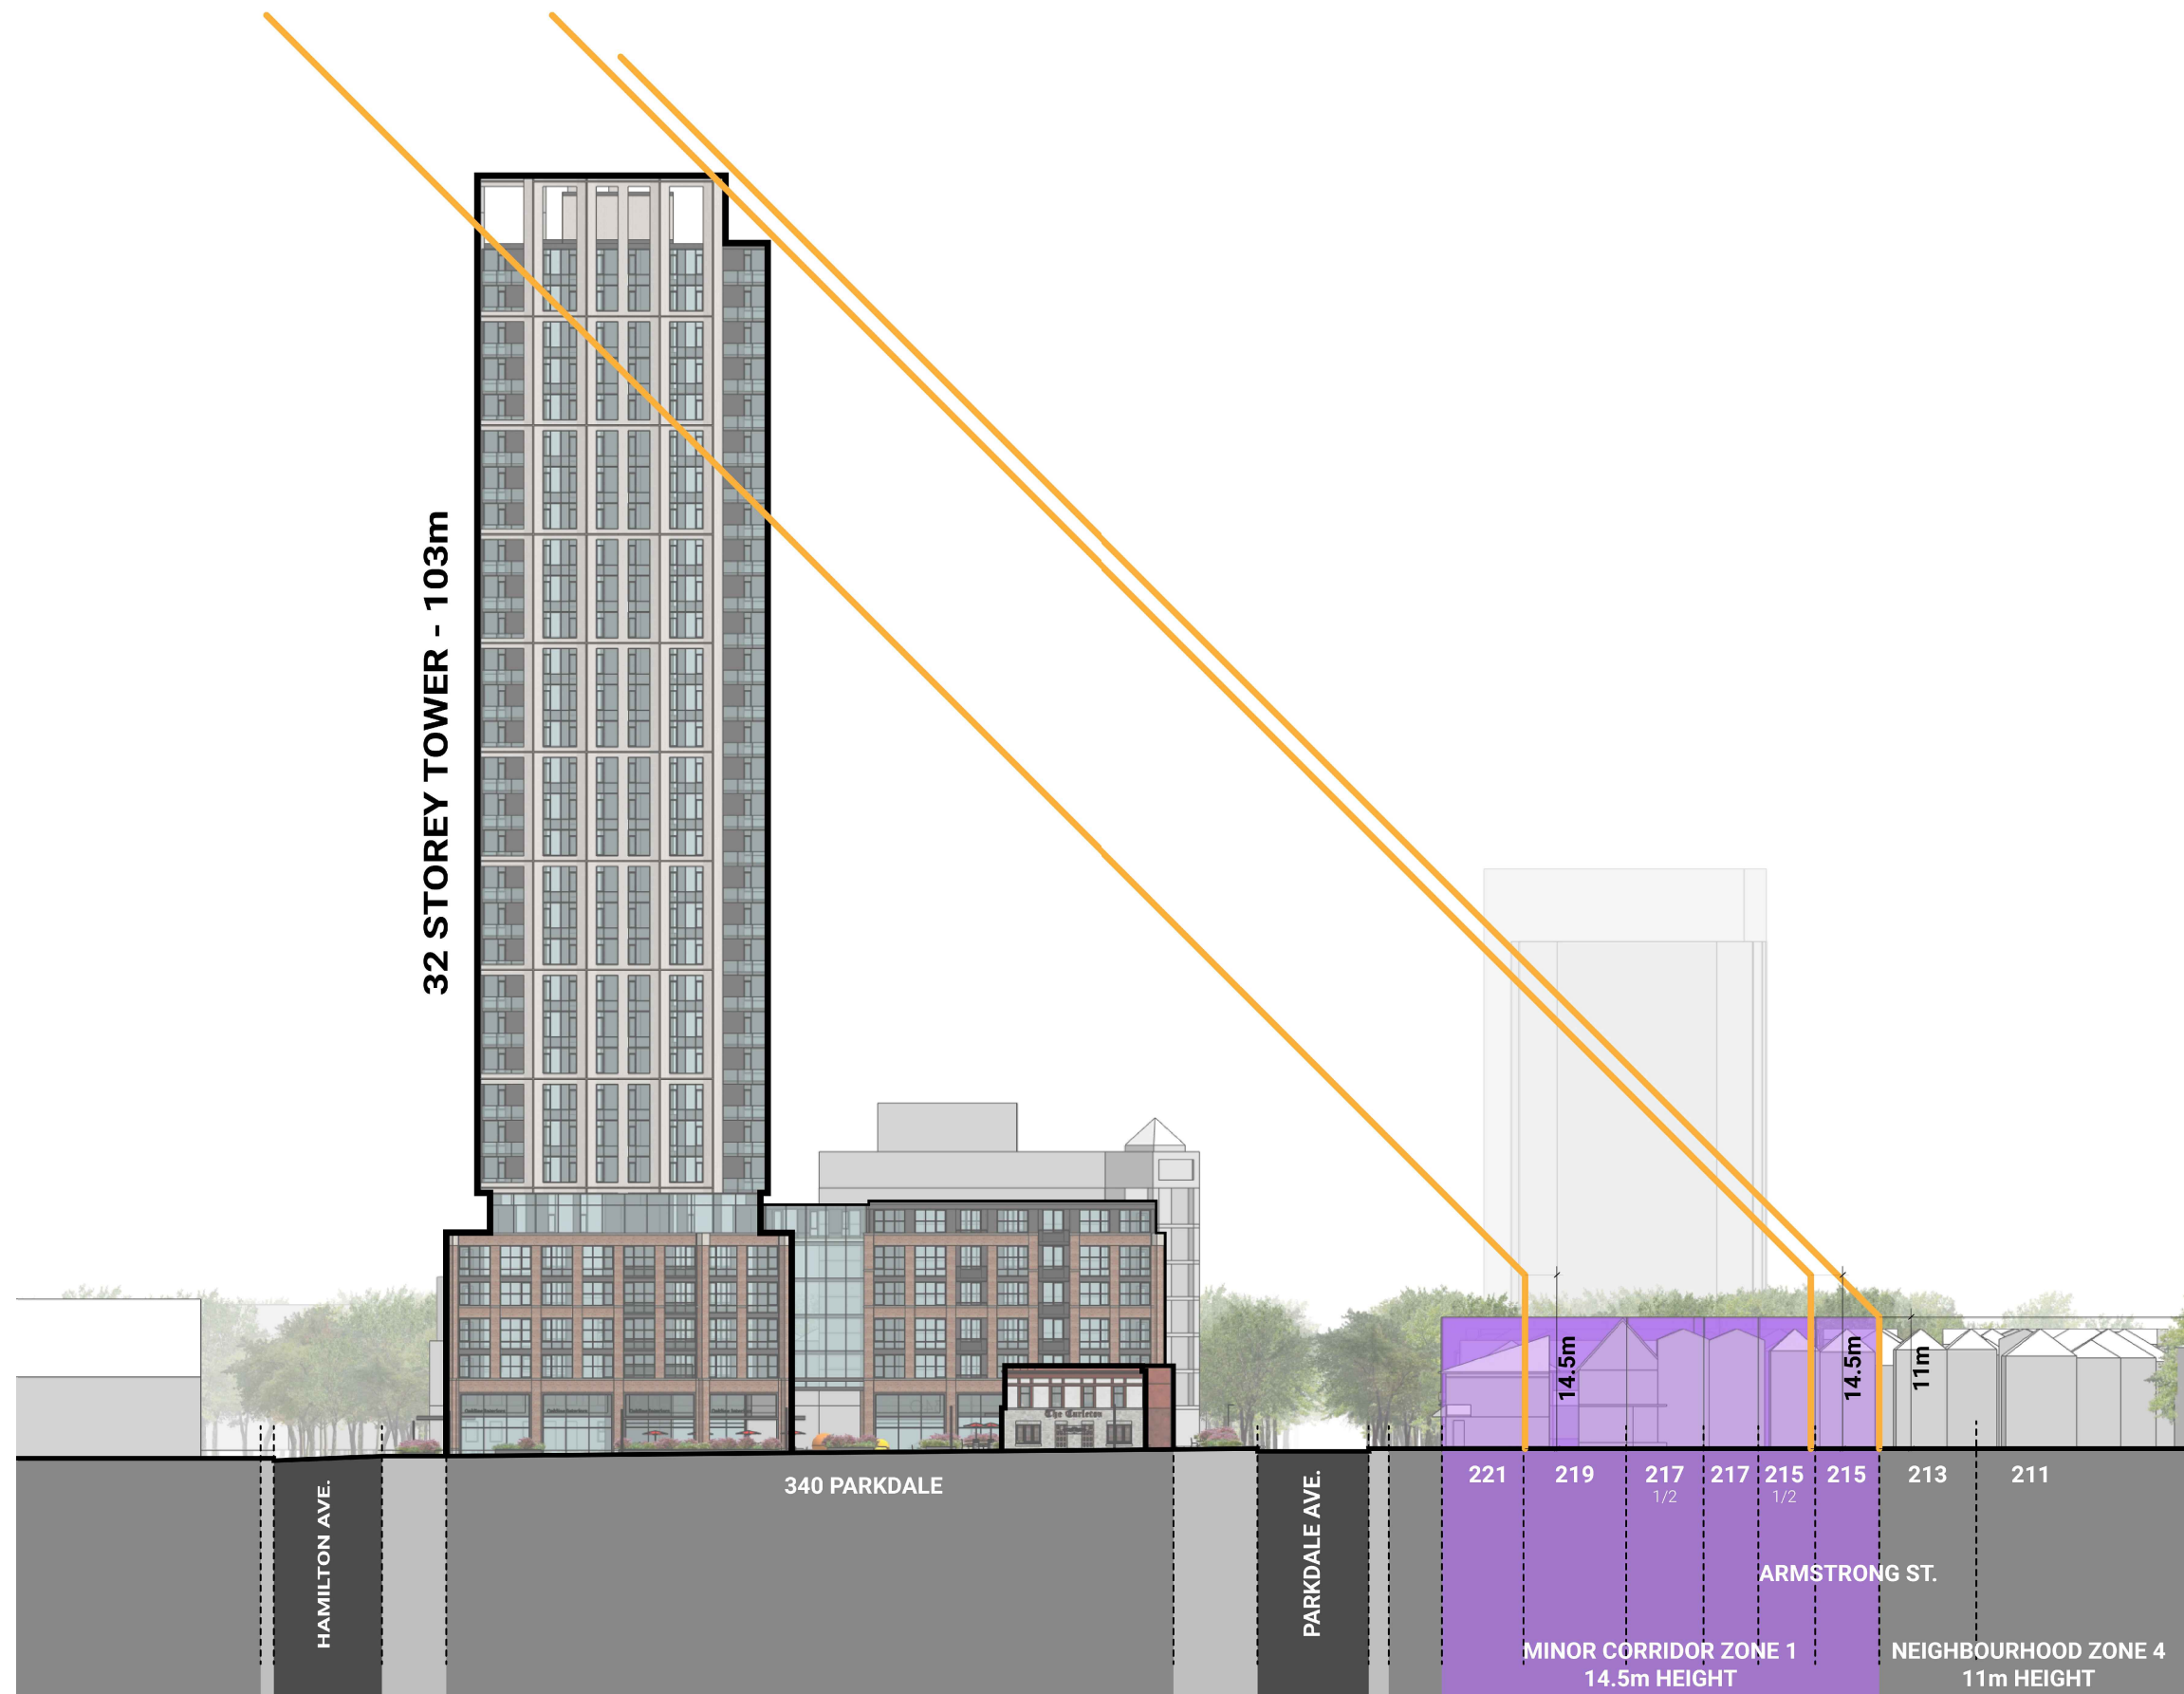

340 PARKDALE