



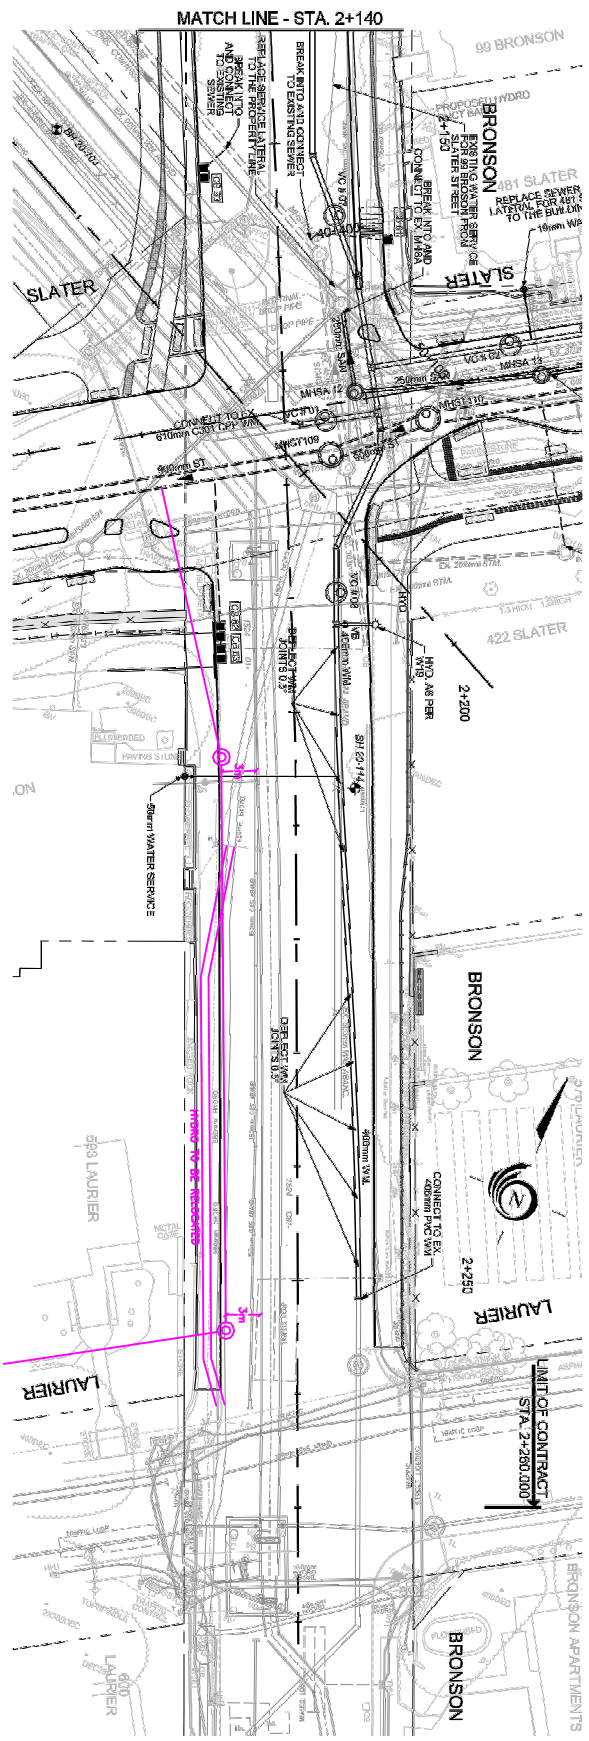

MATCH LINE - STA. 2+140

BRONSON
SLATER
LAURIER
BRONSON APARTMENTS
LIMIT OF CONTRACT
STA. 2+260.000

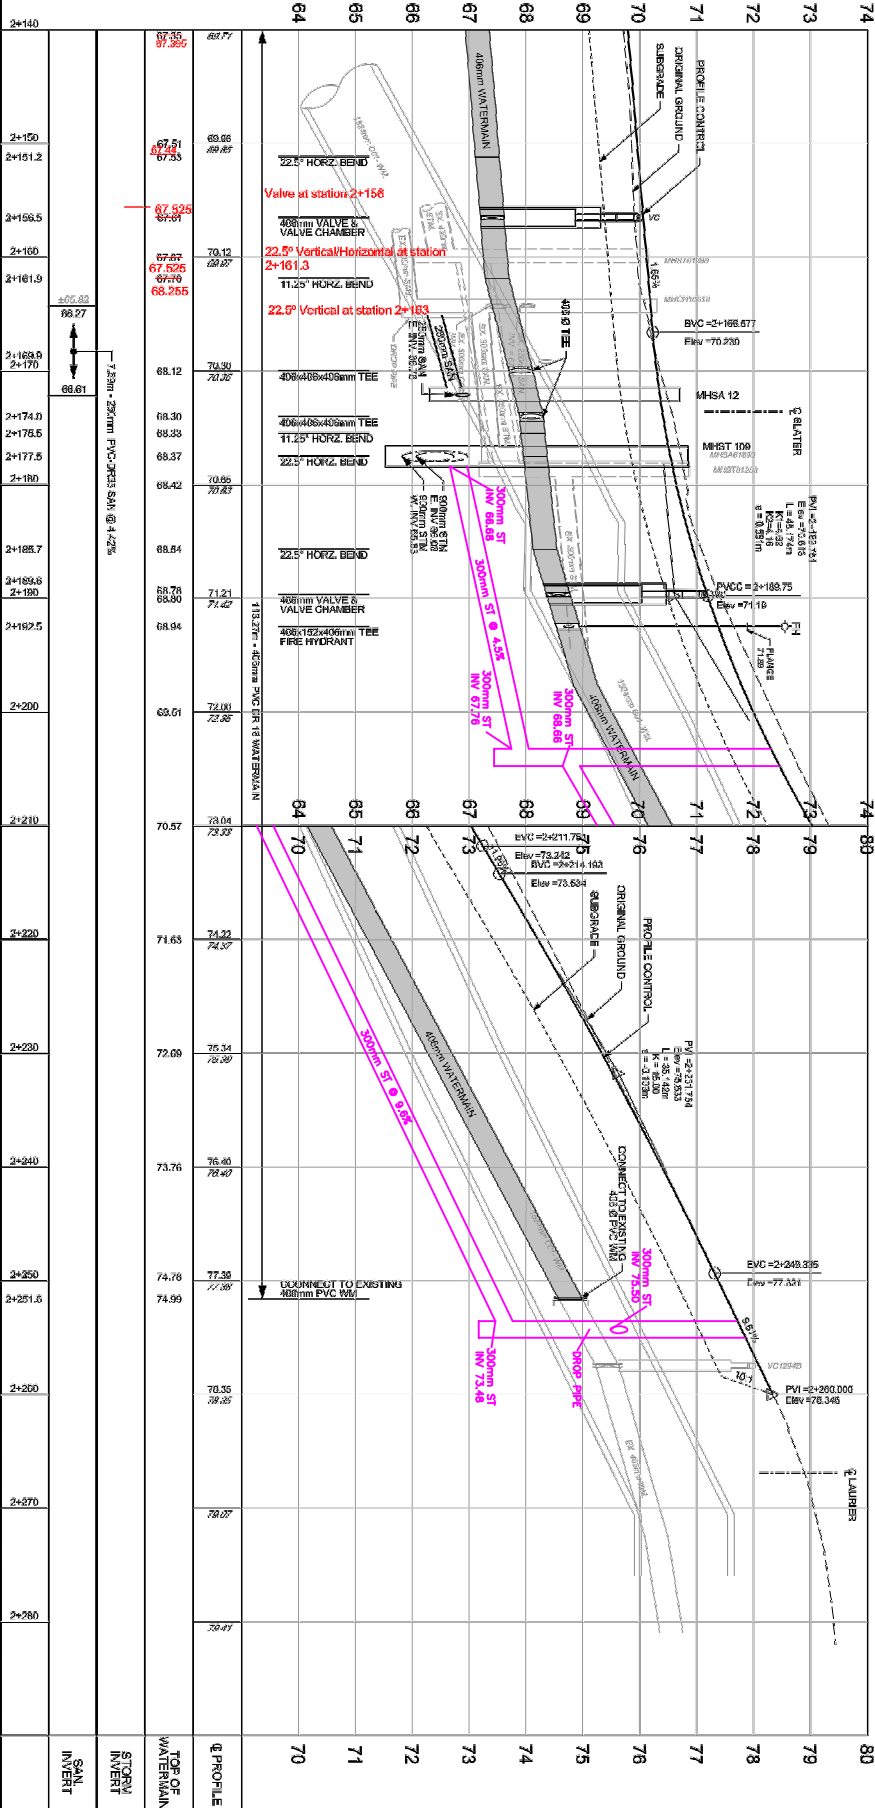

STATION	ELEVATION	DESCRIPTION
2+140	67.35	TOP OF WATERMAIN
2+150	67.51	TOP OF WATERMAIN
2+151.2	67.53	TOP OF WATERMAIN
2+156.5	67.525	TOP OF WATERMAIN

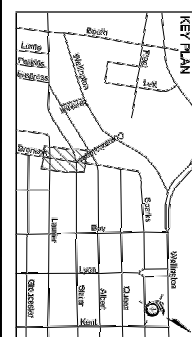



ALBERTOQUEEN/SLATER RENEWAL

EMPRESS AVENUE TO BAY STREET

BRONSON RENEWAL

QUEEN STREET TO LAURIER AVENUE

GRADING & DRAINAGE 13

BRONSON AVENUE

STA. 2+140 TO LIMIT OF CONTRACT

CONTRACT NO. C-000322

DATE: 03/26

PROJECT NO. 112

CLIENT: CITY OF OTTAWA

DESIGNER: PARSONS







