




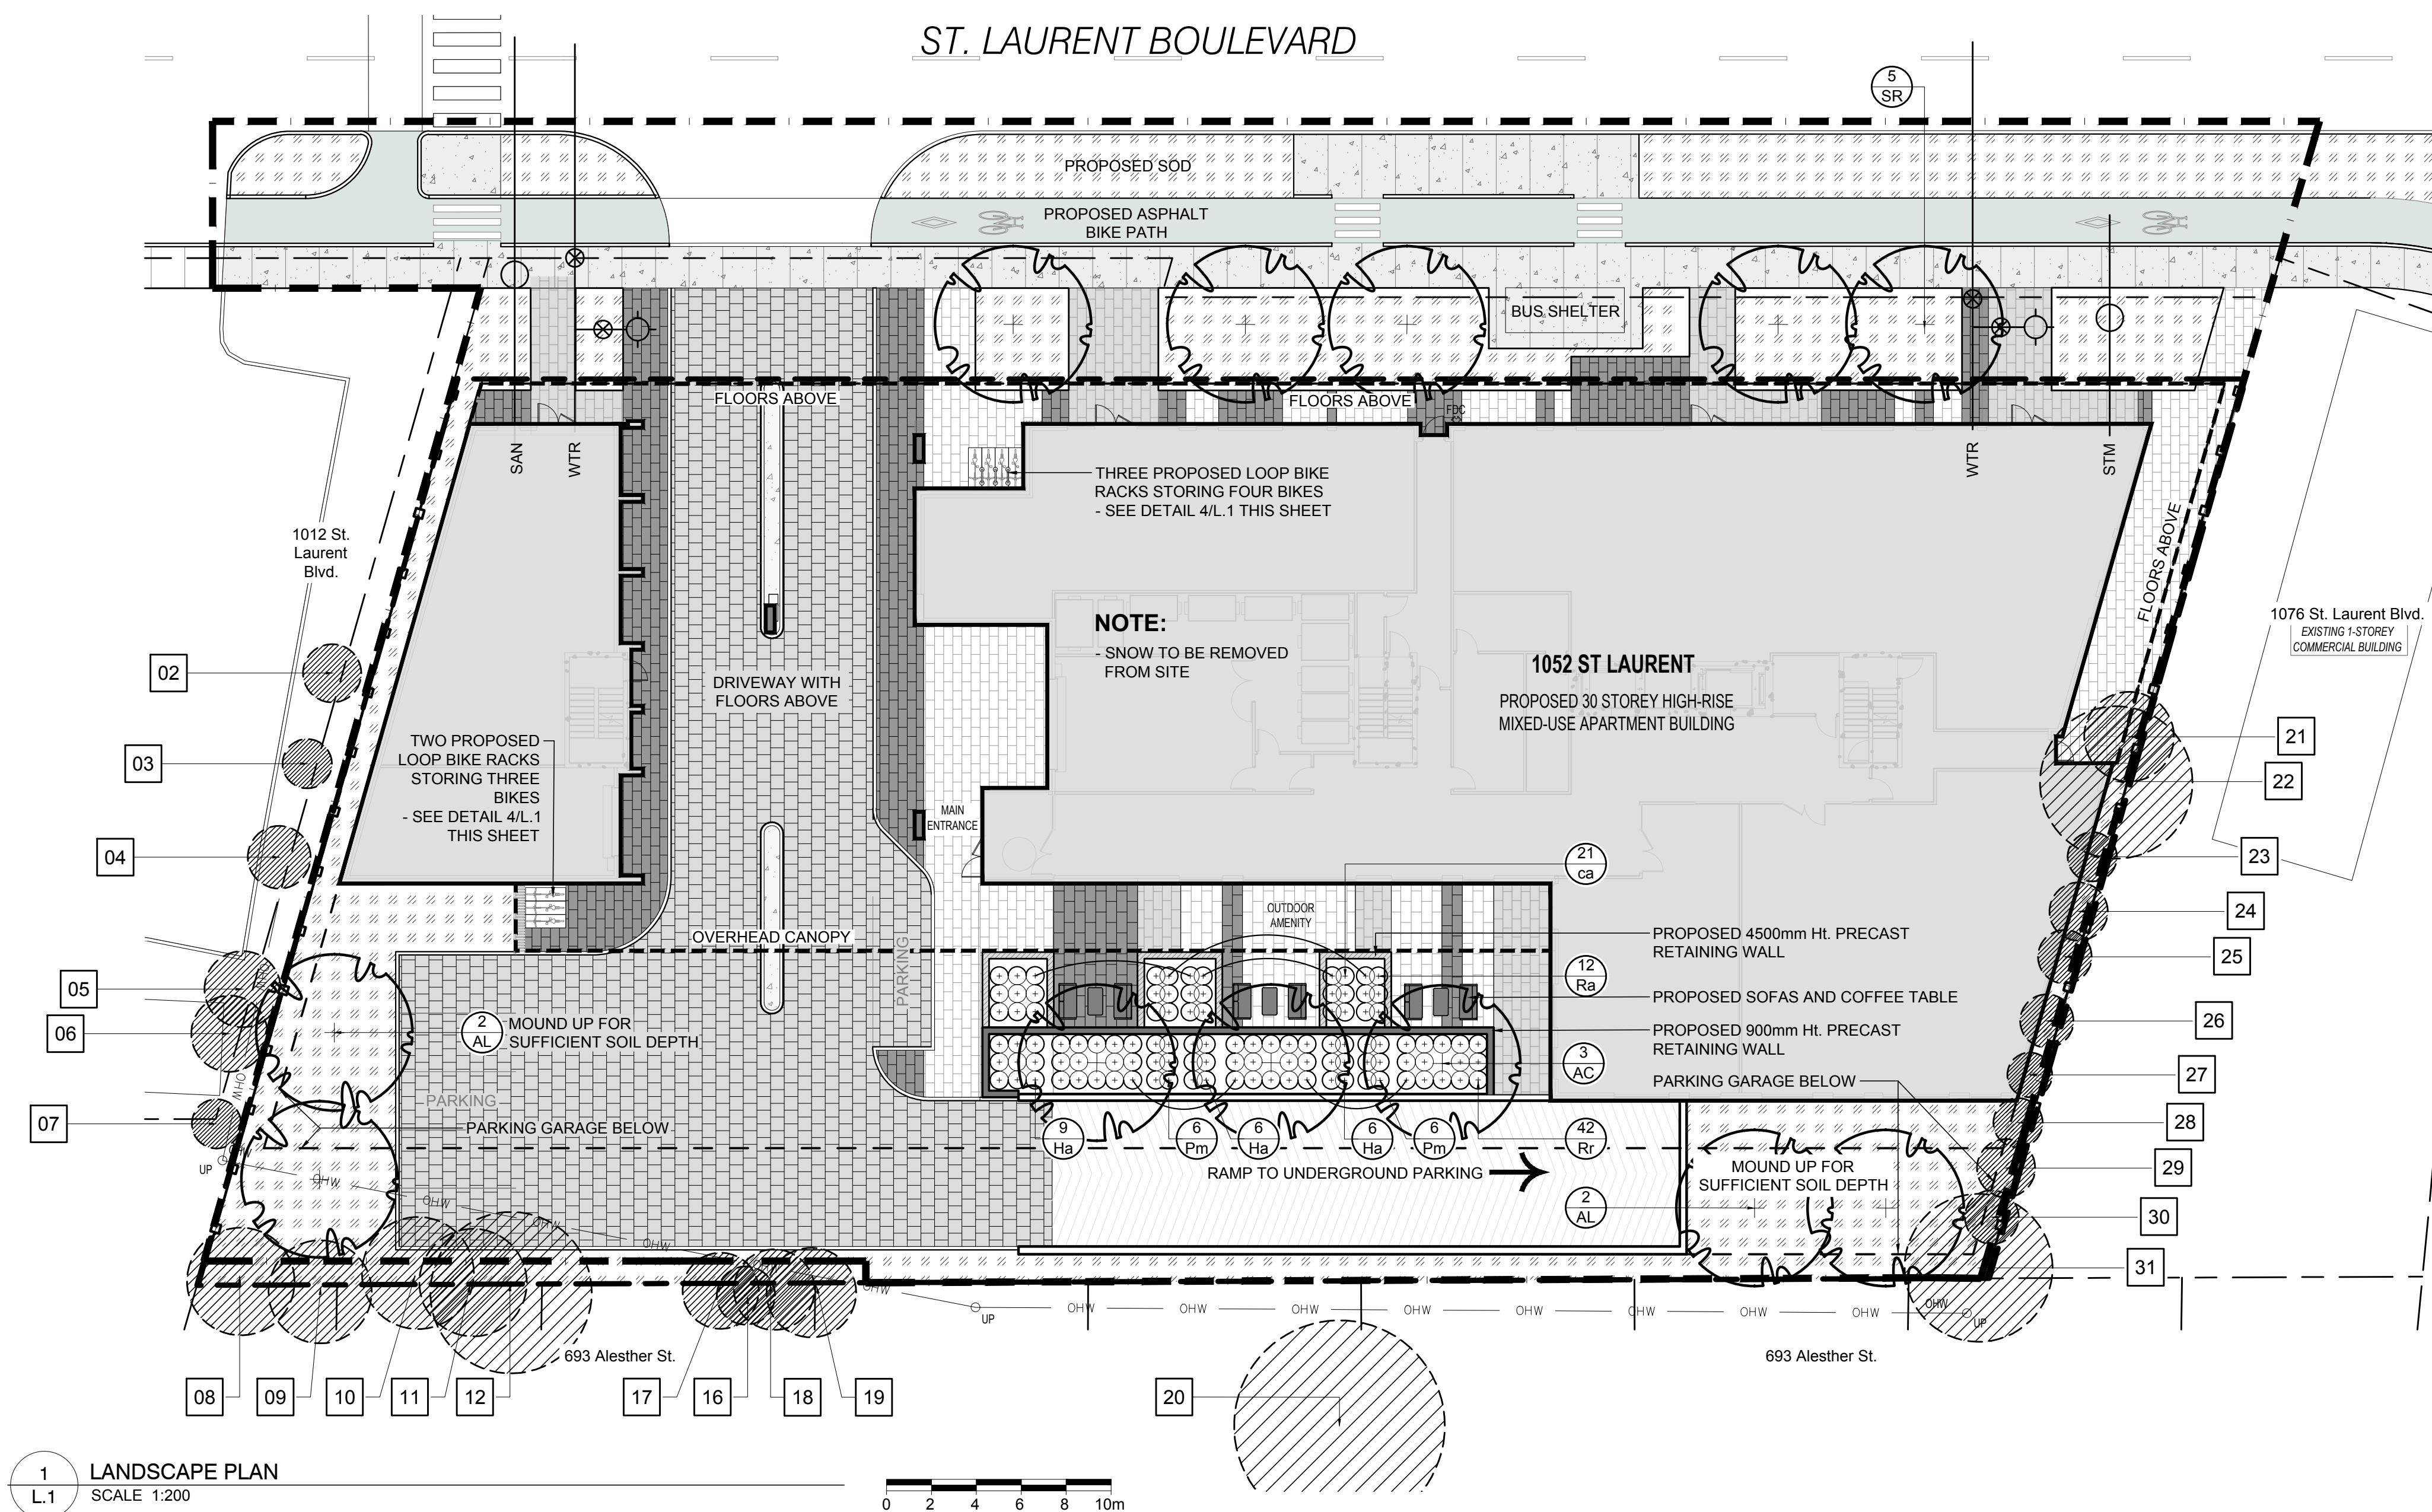


1 LANDSCAPE PLAN
SCALE 1:200

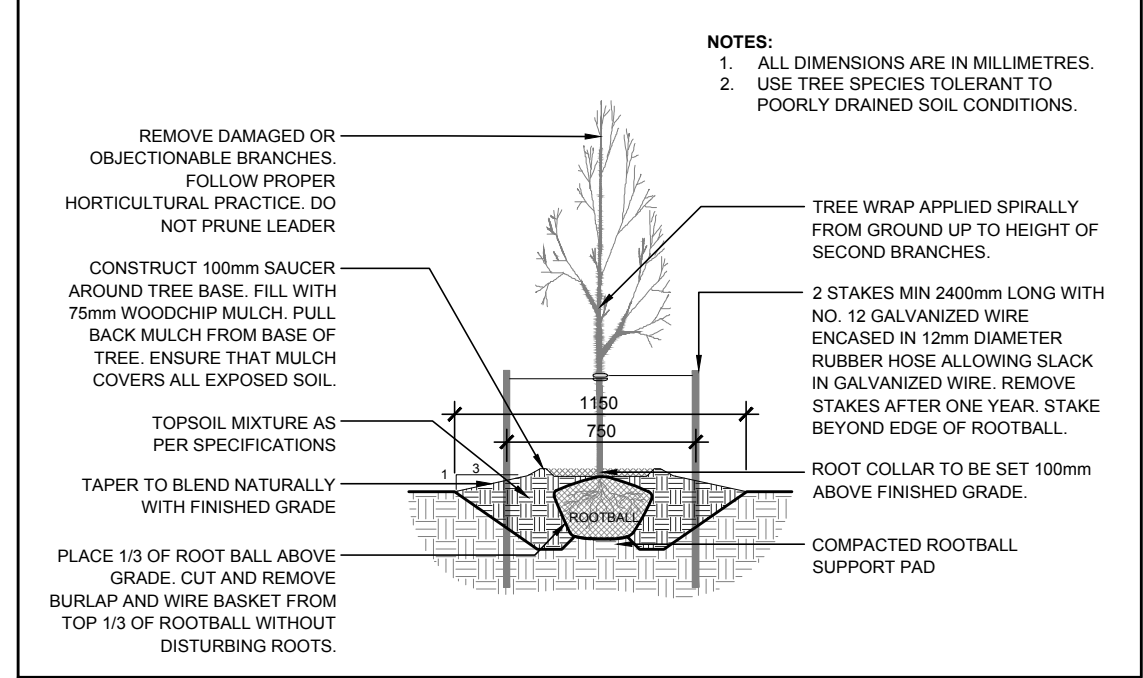

2 DECIDUOUS TREE PLANTING
SCALE NTS

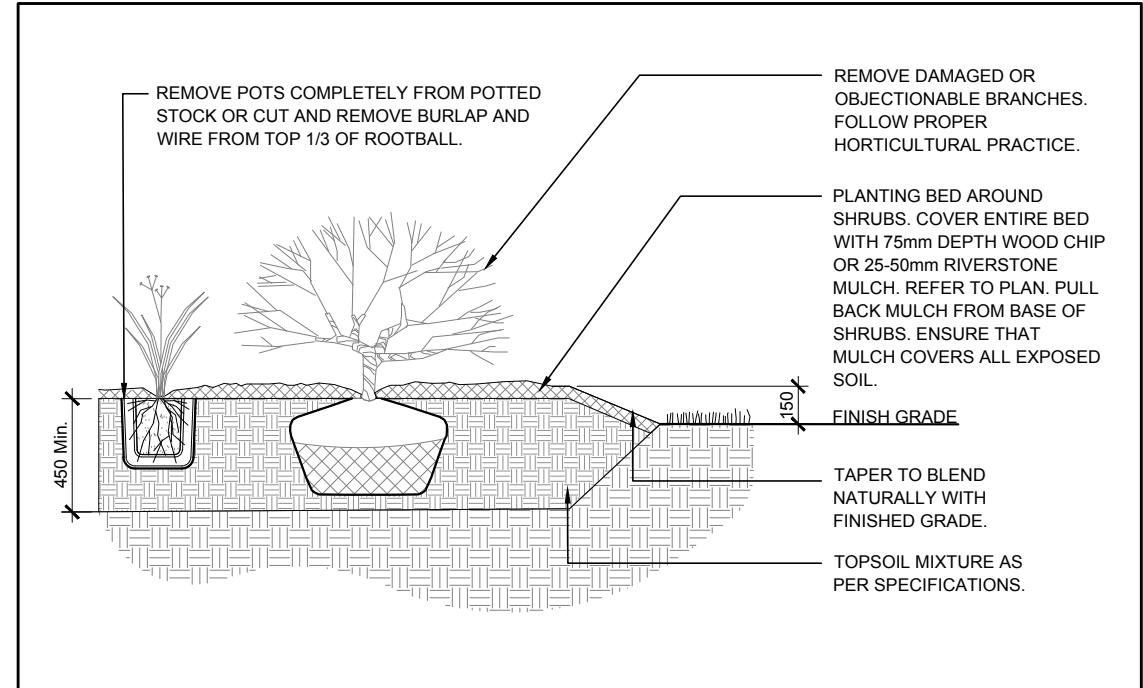

3 SHRUB/PERENNIAL PLANTING
SCALE NTS

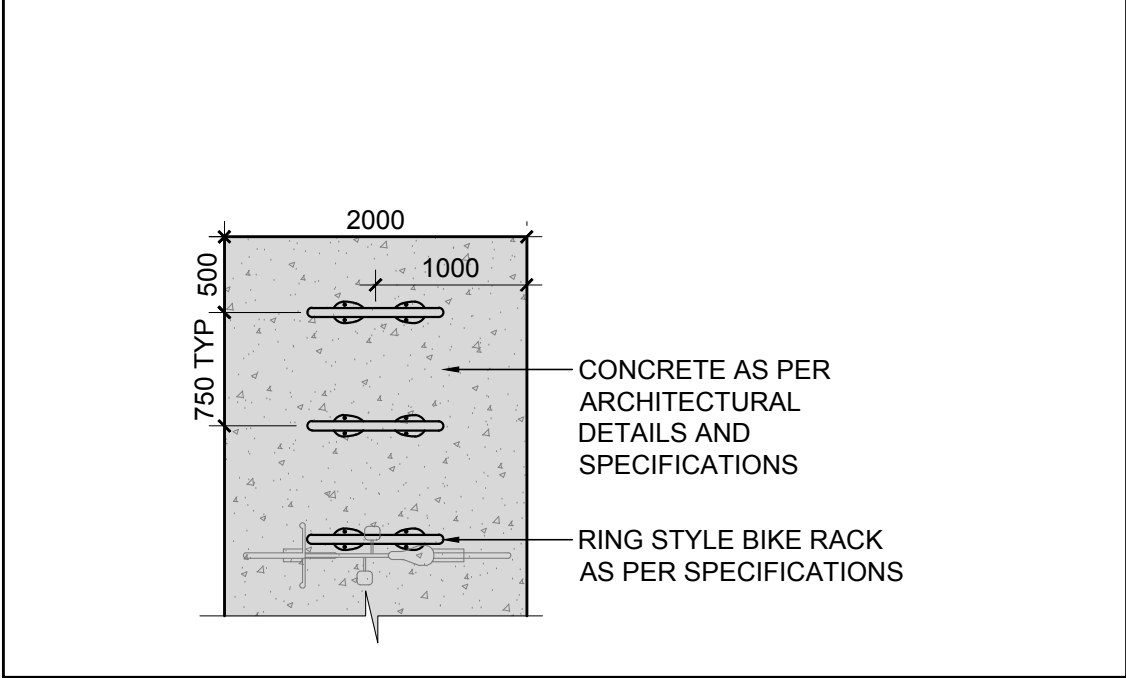

4 BIKE RACK
SCALE NTS

PROPOSED PLANT LIST

KEY	QTY.	BOTANICAL NAME	COMMON NAME	SIZE	CONDITION	REMARKS
DECIDUOUS TREES						
AC	3	<i>Amelanchier canadensis</i>	Shadblow Serviceberry	50mm cal	B&B	
AL	3	<i>Amelanchier laevis</i> 'Spring Flurry'	Spring Flurry Serviceberry	50mm cal	B&B	
SR	5	<i>Syringa reticulata</i>	Japanese Tree Lilac	50mm cal	B&B	

SHRUBS

Ha	21	<i>Hydrangea arborescens</i> 'Annabelle'	Annabelle Hydrangea	3 gal. pot	Potted	Space 800mm o.c.
Pm	12	<i>Pinus mugo</i> 'Pumilio'	Dwarf Mugo Pine	600mm spr.	Potted	Space 800mm o.c.
Ra	12	<i>Rhus aromatica</i> 'Gro-Low'	Grow-Low Fragrant Sumac	500mm ht.	Potted	Space 800mm o.c.
Rr	42	<i>Rosa rugosa</i>	Rugosa Rose	800mm ht.	Potted	Space 800mm o.c.

PERENNIALS/ ORNAMENTAL GRASSES

ca	21	<i>Calamagrostis x acutiflora</i> 'Karl Foerster'	Karl Foerster Grass	250mm pot	Potted	Space 800mm o.c.
----	----	---	---------------------	-----------	--------	------------------

GENERAL NOTES

- IT IS THE RESPONSIBILITY OF THE APPROPRIATE CONTRACTOR OR OFFICIAL TO REPORT ANY ERRORS, OMISSIONS OR DISCREPANCIES ON THIS PLAN WITH ACTUAL SITE CONDITIONS TO THE LANDSCAPE ARCHITECT BEFORE PROCEEDING WITH CONSTRUCTION.
- THE CONTRACTOR IS TO NOTIFY ALL UTILITY COMPANIES AND AUTHORITIES PRIOR TO ANY EXCAVATION AND ASCERTAIN LOCATIONS OF UNDERGROUND SERVICES.
- THE CONTRACTOR IS TO REINSTATE ALL AREAS AND ITEMS DAMAGED AS A RESULT OF CONSTRUCTION ACTIVITY.
- THE CONTRACTOR IS TO COMPLY WITH ALL PERTINENT CODES AND BY-LAWS.
- THE CONTRACTOR IS TO MAINTAIN A POSITIVE SURFACE RUN-OFF THROUGHOUT THE ENTIRE CONSTRUCTION PERIOD.
- THE LANDSCAPE ARCHITECT IS NOT RESPONSIBLE FOR SUBSURFACE CONDITIONS.
- THE CONTRACTOR IS TO IDENTIFY ALL EXISTING TREES TO REMAIN ON SITE WITH THE LANDSCAPE ARCHITECT PRIOR TO CONSTRUCTION.
- THE CONTRACTOR IS TO STAKE THE PROPOSED LOCATION OF ALL PLANT MATERIAL IN CONJUNCTION WITH THE LANDSCAPE ARCHITECT PRIOR TO EXCAVATION.
- MINIMUM DISTANCES FOR SELECTED DECIDUOUS TREES ARE AS FOLLOWS:
 - BUILDING FOUNDATIONS - 7.5M
 - SIDEWALKS - 1.5M
 - PUBLIC STREETS - 2.5M
 - UNDERGROUND INFRASTRUCTURE - 2.0M
- ALL TREES WITHIN 1M OF UNDERGROUND UTILITY TRENCHES ARE TO BE EXCAVATED BY HAND.
- REMOVE ALL PROTECTIVE WRAPPING FROM TREE TRUNKS AFTER INSTALLATION.
- STAKING OF TREES SHALL ONLY BE PERFORMED IF NECESSARY.
- ENSURE THAT MULCH IS PULLED BACK A MINIMUM DISTANCE OF 75MM FROM BASE OF TREE TRUNK.

40-YEAR CANOPY COVER CALCULATION

3,218 m ² site area
(12) Proposed Small Deciduous Trees (7m ² ea.)
Existing canopy cover: 115m ²
=199m ² canopy cover =6.2% canopy cover
* Small Deciduous Trees calculated at 3m spread.


EXISTING TREES: #

FOR FURTHER INFORMATION REGARDING THE EXISTING TREES, PLEASE REFER TO THE TREE INFORMATION PLAN PREPARED BY THE IFS GROUP, SEPTEMBER 26th, 2025.

LEGAL DESCRIPTION

PART OF LOTS 1, 2, 3 & 4
REGISTERED PLAN 79
CITY OF OTTAWA

KEY PLAN

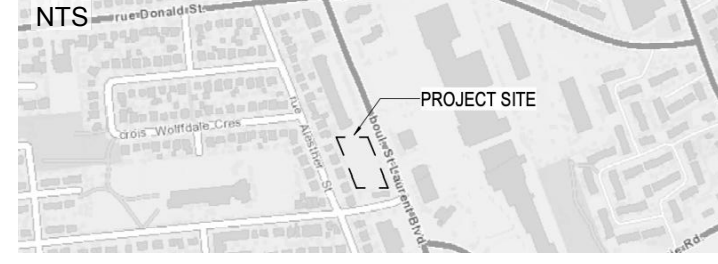

CLIENT

1001182489 Ontario Inc.

CONSULTANTS

ARCHITECTS:

project1
studio
Project1 Studio Incorporated
(613) 884-3939 | mail@project1studio.ca

CIVIL ENGINEERS:

NOVATECH
Suite 200, 240 Michael Cowpland Drive
Ottawa, Ontario, Canada K2M 1P6

LEGEND

- EXISTING TREE TO REMAIN
- REFER TO TREE CONSERVATION REPORT FOR 1052, 1060 & 1064 ST. LAURENT BOULEVARD, OTTAWA, IFS ASSOCIATES, SEPTEMBER 26, 2025
- PROPOSED DECIDUOUS TREE
- PROPOSED CONIFEROUS TREE
- PROPOSED SHRUBS/ PERENNIALS
- PROPOSED 1.8m Ht. PRIVACY SCREEN
- PROPERTY LINE
- LIMIT OF CONSTRUCTION
- PROPOSED SOD
- PROPOSED PRECAST PAVER TYPE 1
- PROPOSED PRECAST PAVER TYPE 2
- PROPOSED PRECAST PAVER TYPE 3
- PROPOSED HEAVY DUTY PRECAST PAVERS
- PROPOSED CONCRETE PAVING (SEE ARCH)
- PROPOSED ASPHALT BIKE LANE (SEE ARCH)
- PROPOSED LOOP BIKE RACK

5	ISSUED FOR OPA & REZONING	24/08/2026	WF	JL
4	ISSUED FOR RESUBMISSION	09/06/2026	WF	JL
3	ISSUED FOR RE-ZONING	10/21/2025	WF	JL
2	TCR UPDATE ACCORDING TO THE IFS GROUP	16/09/2025	CAT	JL
1	ISSUED FOR DISCUSSION AND REVIEW	04/09/2025	ML	JL
No.	Issue	Date	DR	CK

JAMES B. LENNOX & ASSOCIATES INC.
LANDSCAPE ARCHITECTS
3332 CARLING AVE. OTTAWA, ONTARIO K2H 5A8
Tel. (613) 722-5168 Fax. (866) 343-3942

PROJECT

PROPOSED MIXED USE HIGH RISE BUILDING
1052 ST. LAURENT BOULEVARD, OTTAWA ON


DRAWING

LANDSCAPE PLAN

STAMP



PROJECT NORTH

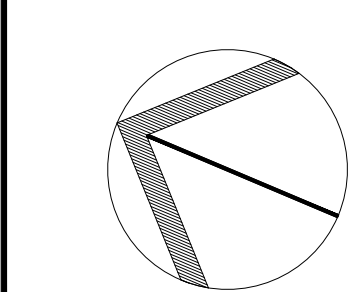

SCALE

AS SHOWN

START DATE

JULY 2025

PROJECT NO.

25MIS2535

DRAWING NO.

L.1

PLOT SIZE ARCH-D