

**Elmvale Acres Mixed Use Area /
Zone polyvalent de Elmvale Acres**

SECONDARY PLAN - VOLUME 2A
Schedule A - Land Use

PLAN SECONDAIRE - VOLUME 2A
Annexe A - Utilisation du sol

Secondary Plan Study Area

LAND USE / UTILISATION DU SOL

Othello Ave Mixed Use Area

St Laurent Blvd Mixed Use Area


Low-Rise


Mid-Rise

High-Rise

Official Plan Arterial Mainstreet Designation

Transit Station

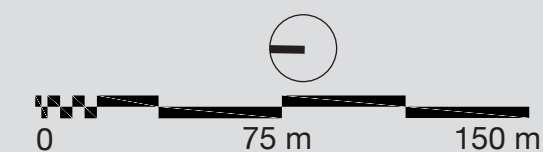

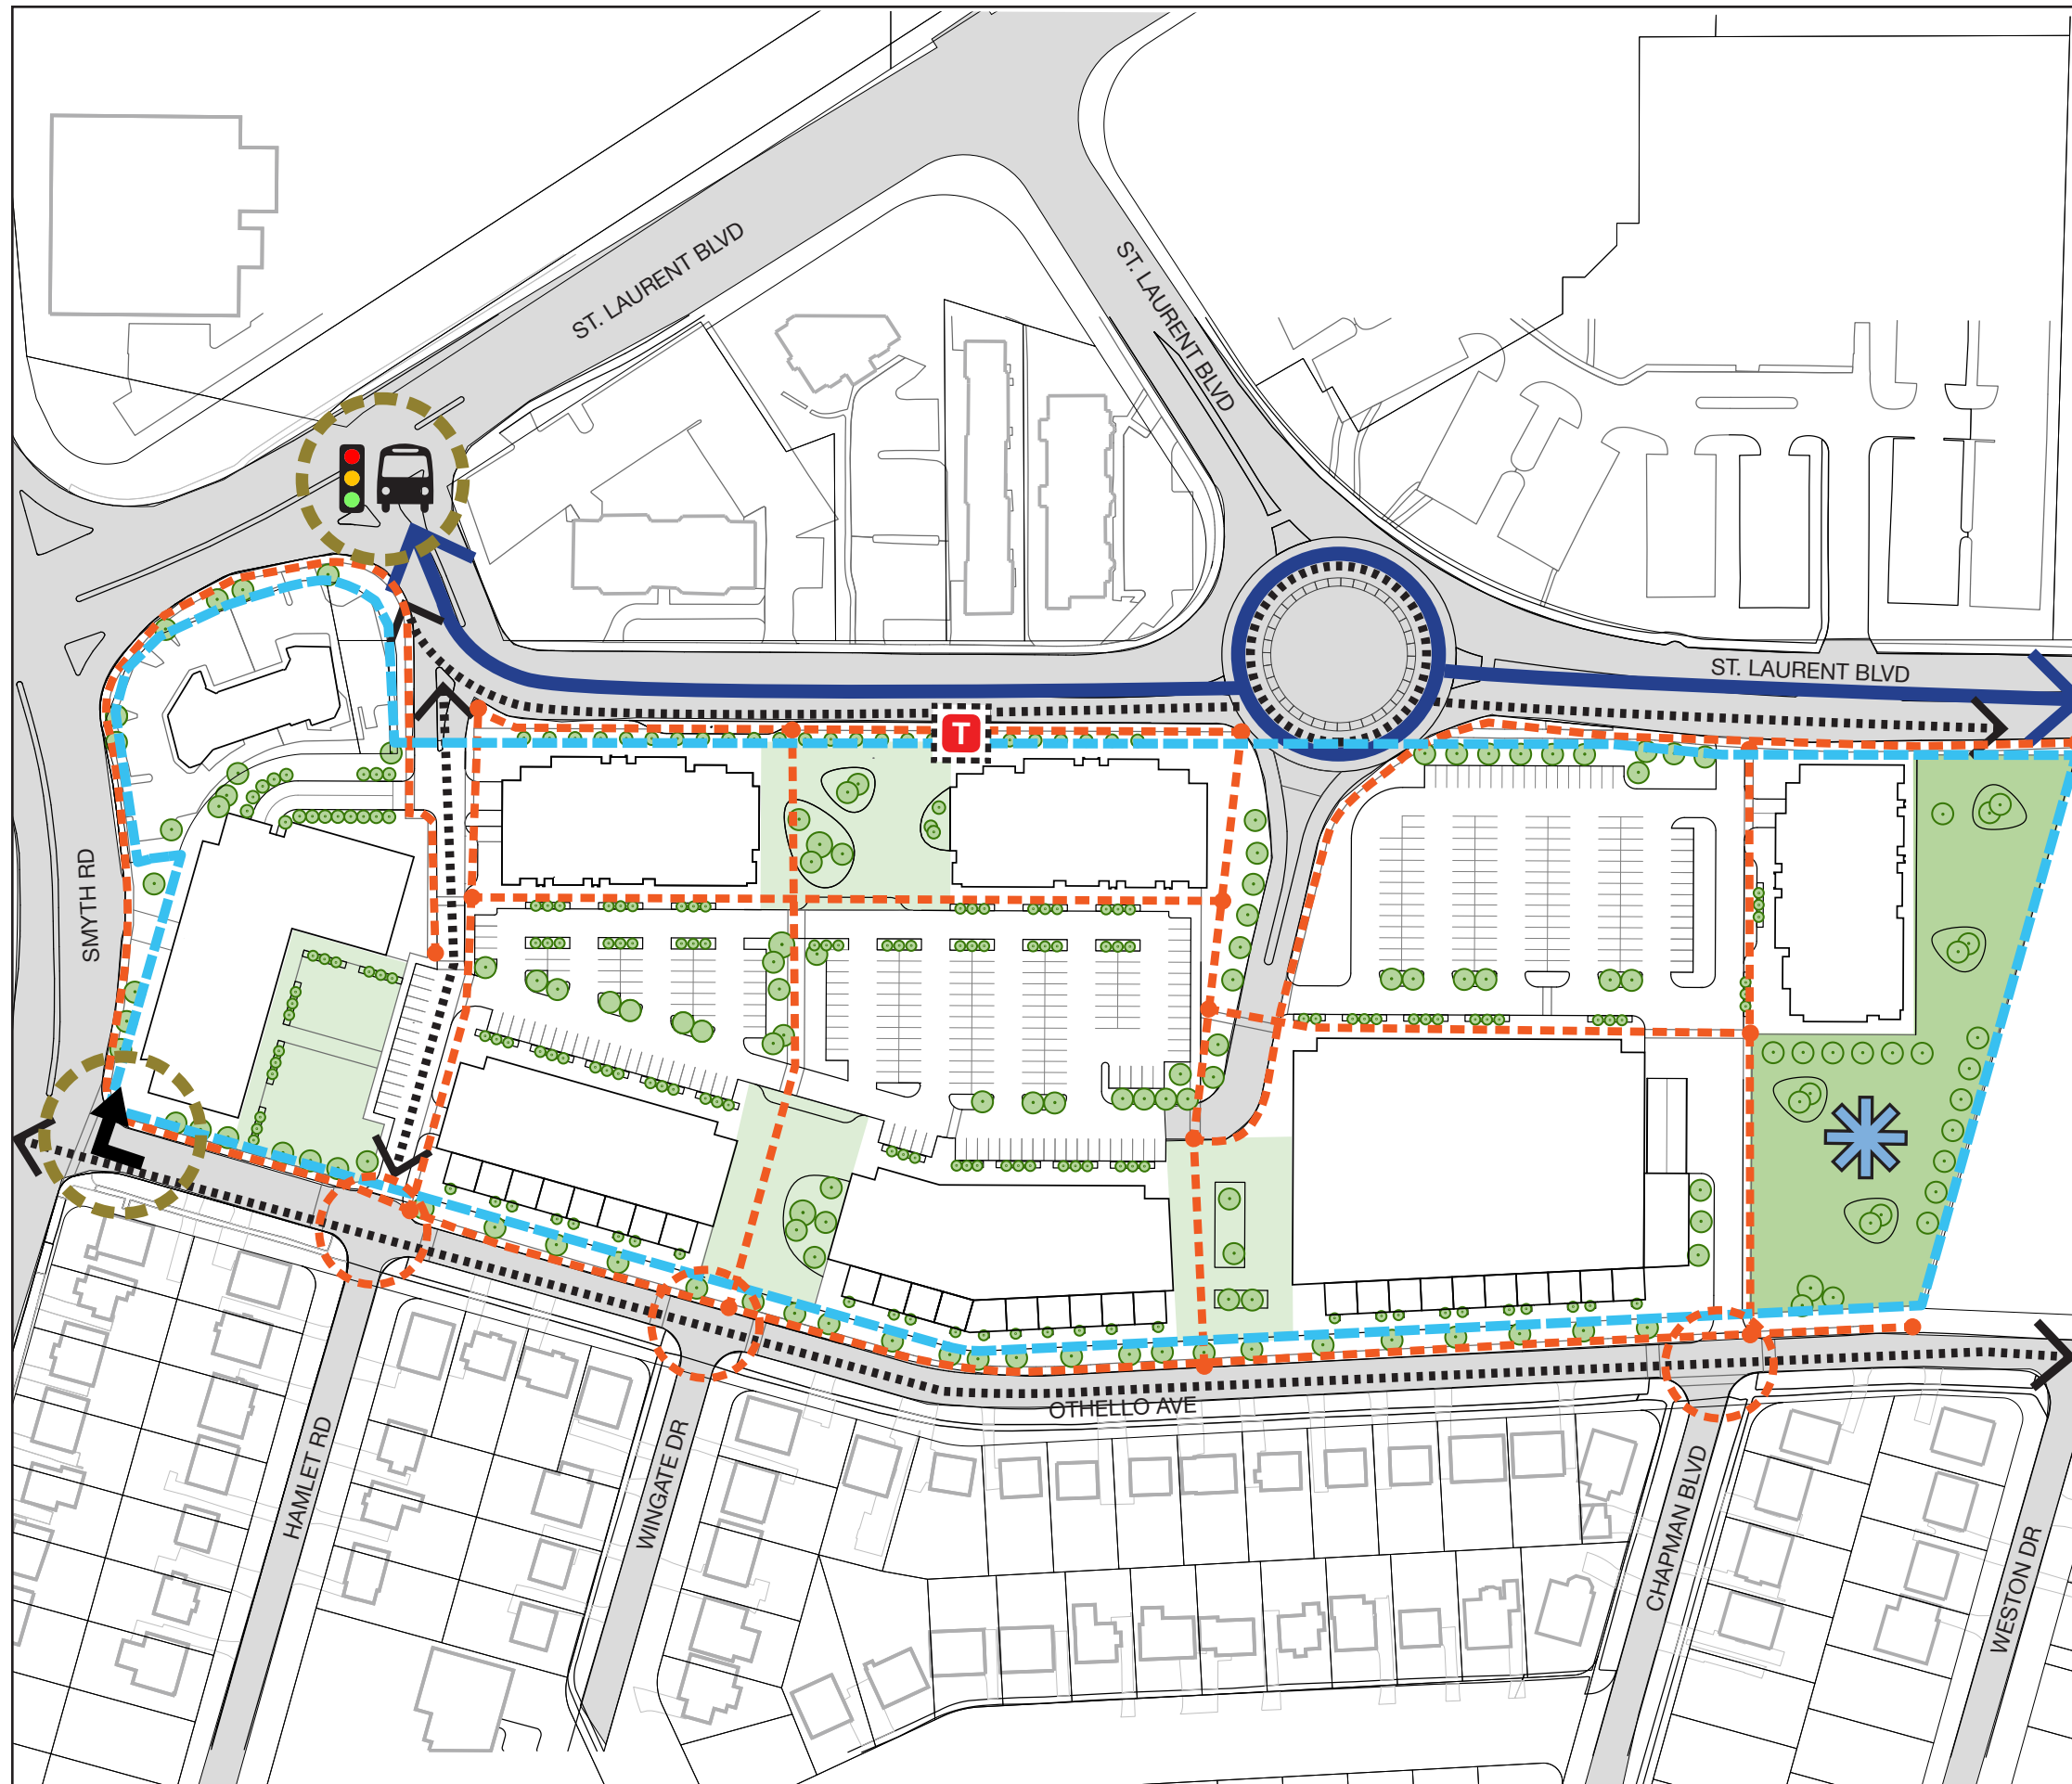

**Elmvale Acres Mixed Use Area /
Zone polyvalent de Elmvale Acres**

SECONDARY PLAN - VOLUME 2A
**Schedule B - Mixed-Use Area Public Realm and
 Circulation Plan**
 PLAN SECONDAIRE - VOLUME 2A
**Annexe B - Projets du domaine public du zone
 polyvalent et plan de circulation**

Secondary Plan Study Area

PUBLIC REALM / DOMAINE PUBLIC

- Elmvale Acres Park
- Transit Station
- Pedestrian Connection
- Cyclist Connection
- St Laurent Blvd Complete Street
- Open Space
- Mid-Block Crossing / Signalized Intersection
- Raised Intersection
- Transit Only Traffic Signal
- Designated Right-Turn Lane
- Tree Planting

