


85000

NORTH ELEVATION

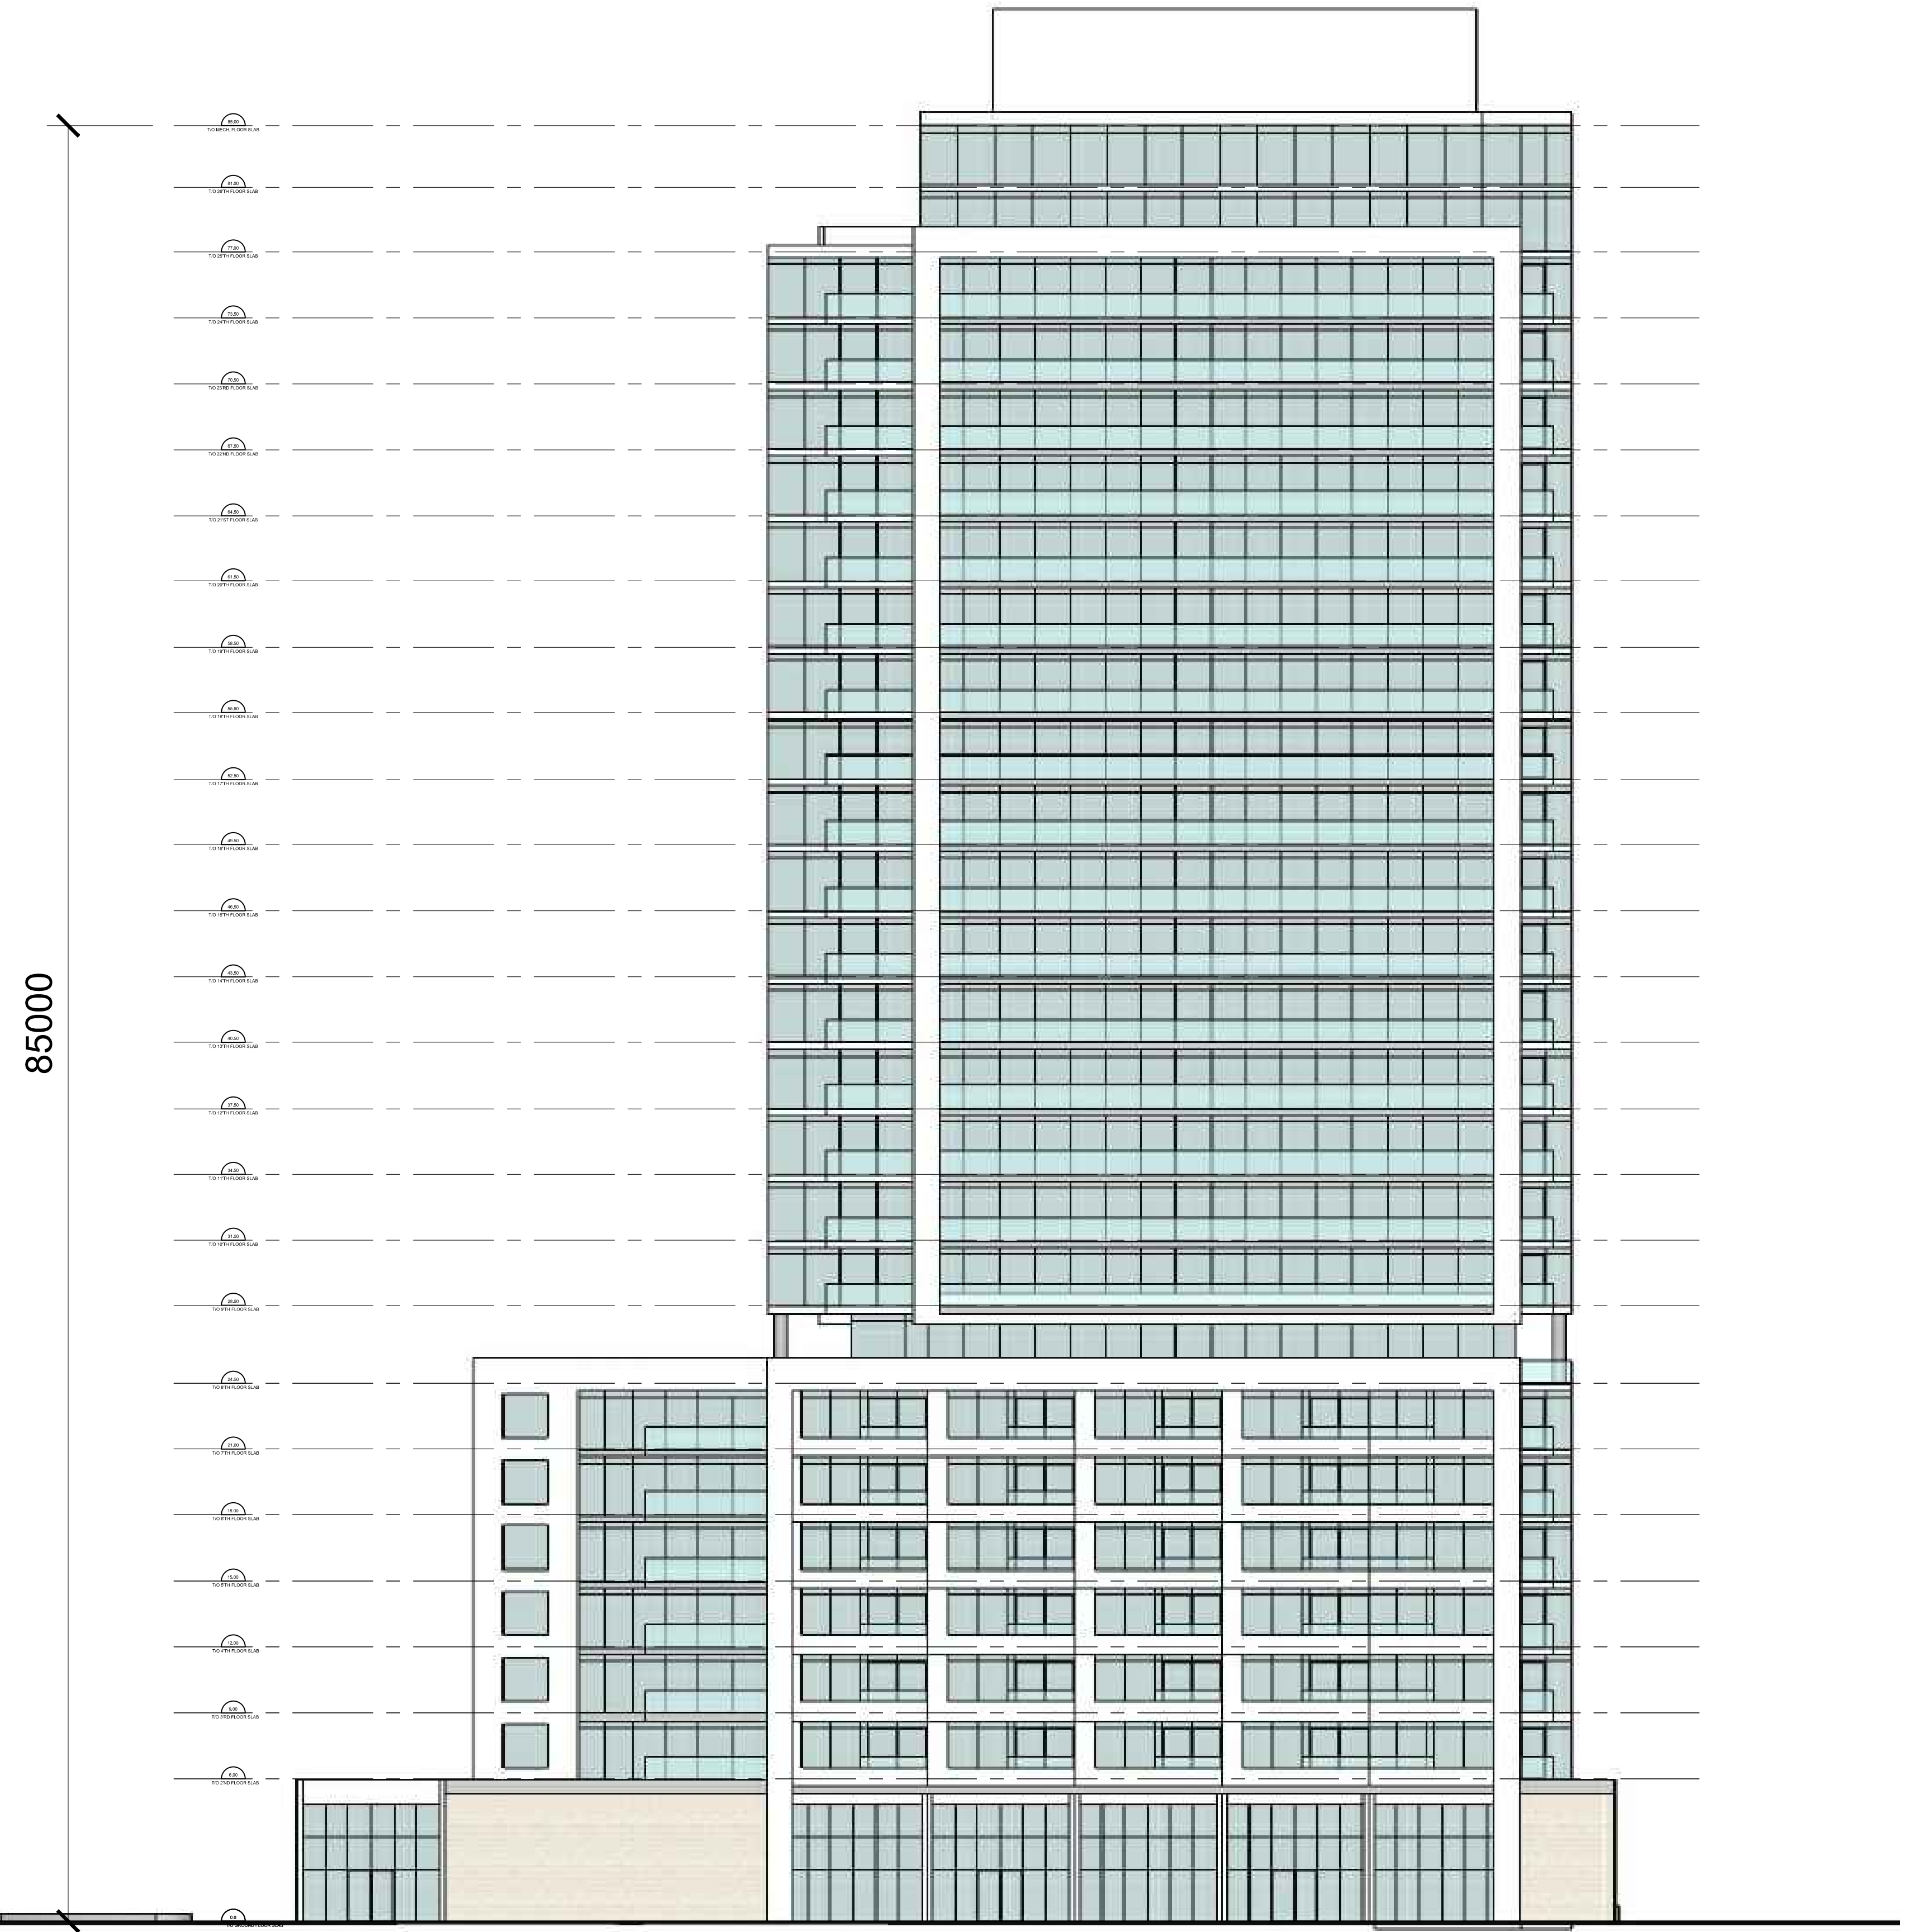

85000

EAST ELEVATION