


EXTERIOR MATERIALS


- 1. ASPHALT SHINGLES | GAF TIMBERLINE HD | PEWTER GREY
- 2. 2X6 ALUMINUM FASCIA | GENTEK TIMBERWOLF XL
- 3. ALUMINUM CLAD WINDOWS | GENTEK IRON ORE
- 4. CUSTOM LIMESTONE DOOR SURROUND | ADAIR LIMESTONE | SEPIA MEDIUM DRESSED FLEURI | SMOOTH
- 5. BRICK | BELDON BRICK | MODULAR | SAXONY BLEND
- 6. 8" LIMESTONE HEADER / 3" LIMESTONE SILLS | EXTEND 3" BEYOND WINDOW OPENING
- 7. CUSTOM LIGHT FIXTURE
- 8. WOOD OR PVC FRIEZE BOARD | PAINT TO MATCH GENTEK TIMBERWOLF XL FASCIA
- 9. STEEL GARAGE DOOR | GARAGA EASTMAN E-11
- 10. EXTIRA BOARD | SMOOTH | PAINT TO MATCH GENTEK TIMBERWOLF XL

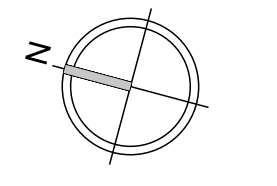

ARDINGTON
+ ASSOCIATES
DESIGN

35 MACKAY ST
OTTAWA ONTARIO
2580 SQFT
+ 85 SQFT FINISHED BASEMENT

CONCEPTUAL
EXTERIOR 1

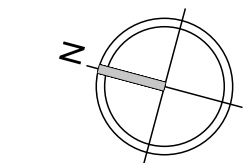


ARDINGTON

+ ASSOCIATES
DESIGN

35 MACKAY ST

OTTAWA ONTARIO
2580 SQFT
+ 85 SQFT FINISHED BASEMENT

CONCEPTUAL
EXTERIOR 2

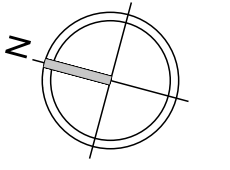

**AR
DING
TON**
+ ASSOCIATES
DESIGN


35 MACKAY ST

OTTAWA ONTARIO
2580 SQFT
+ 85 SQFT FINISHED BASEMENT

**CONCEPTUAL
EXTERIOR 3**

EXTERIOR MATERIALS

- 1. ASPHALT SHINGLES | GAF TIMBERLINE HD | PEWTER GREY
- 2. 2X6 ALUMINUM FASCIA | GENTEK TIMBERWOLF XL
- 3. ALUMINUM CLAD WINDOWS | GENTEK IRON ORE
- 4. CUSTOM LIMESTONE DOOR SURROUND | ADAIR LIMESTONE | SEPIA MEDIUM DRESSED FLEURI | SMOOTH
- 5. BRICK | BELDON BRICK | MODULAR | SAXONY BLEND
- 6. 8" LIMESTONE HEADER / 3" LIMESTONE SILLS | EXTEND 3" BEYOND WINDOW OPENING
- 7. CUSTOM LIGHT FIXTURE
- 8. WOOD OR PVC FRIEZE BOARD | PAINT TO MATCH GENTEK TIMBERWOLF XL FASCIA
- 9. STEEL GARAGE DOOR | GARAGA EASTMAN E-11
- 10. EXTIRA BOARD | SMOOTH | PAINT TO MATCH GENTEK TIMBERWOLF XL

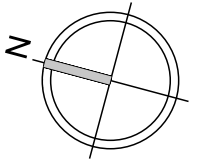

ARDINGTON
+ ASSOCIATES
DESIGN

35 MACKAY ST

OTTAWA ONTARIO
2580 SQFT
+ 85 SQFT FINISHED BASEMENT

CONCEPTUAL
EXTERIOR 4