
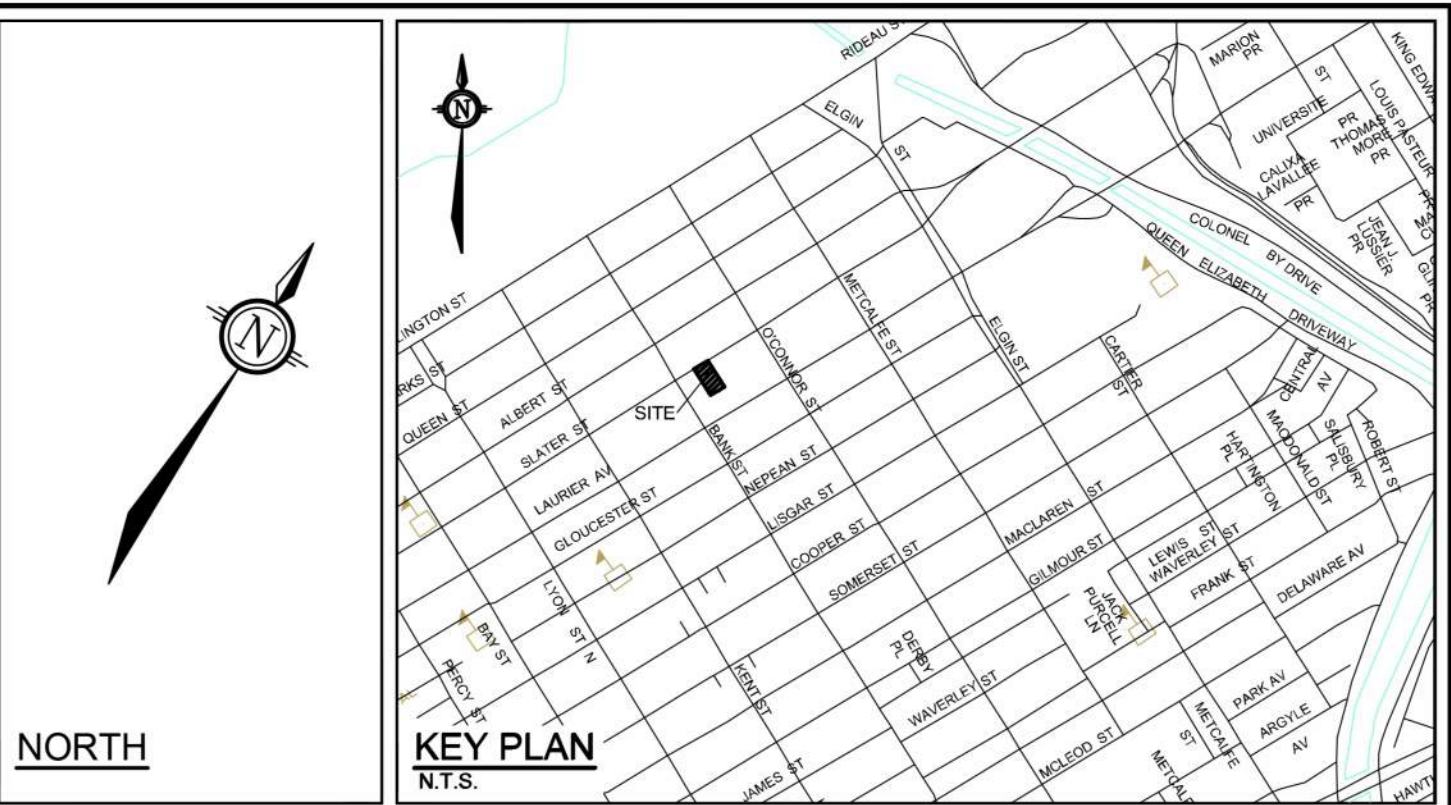


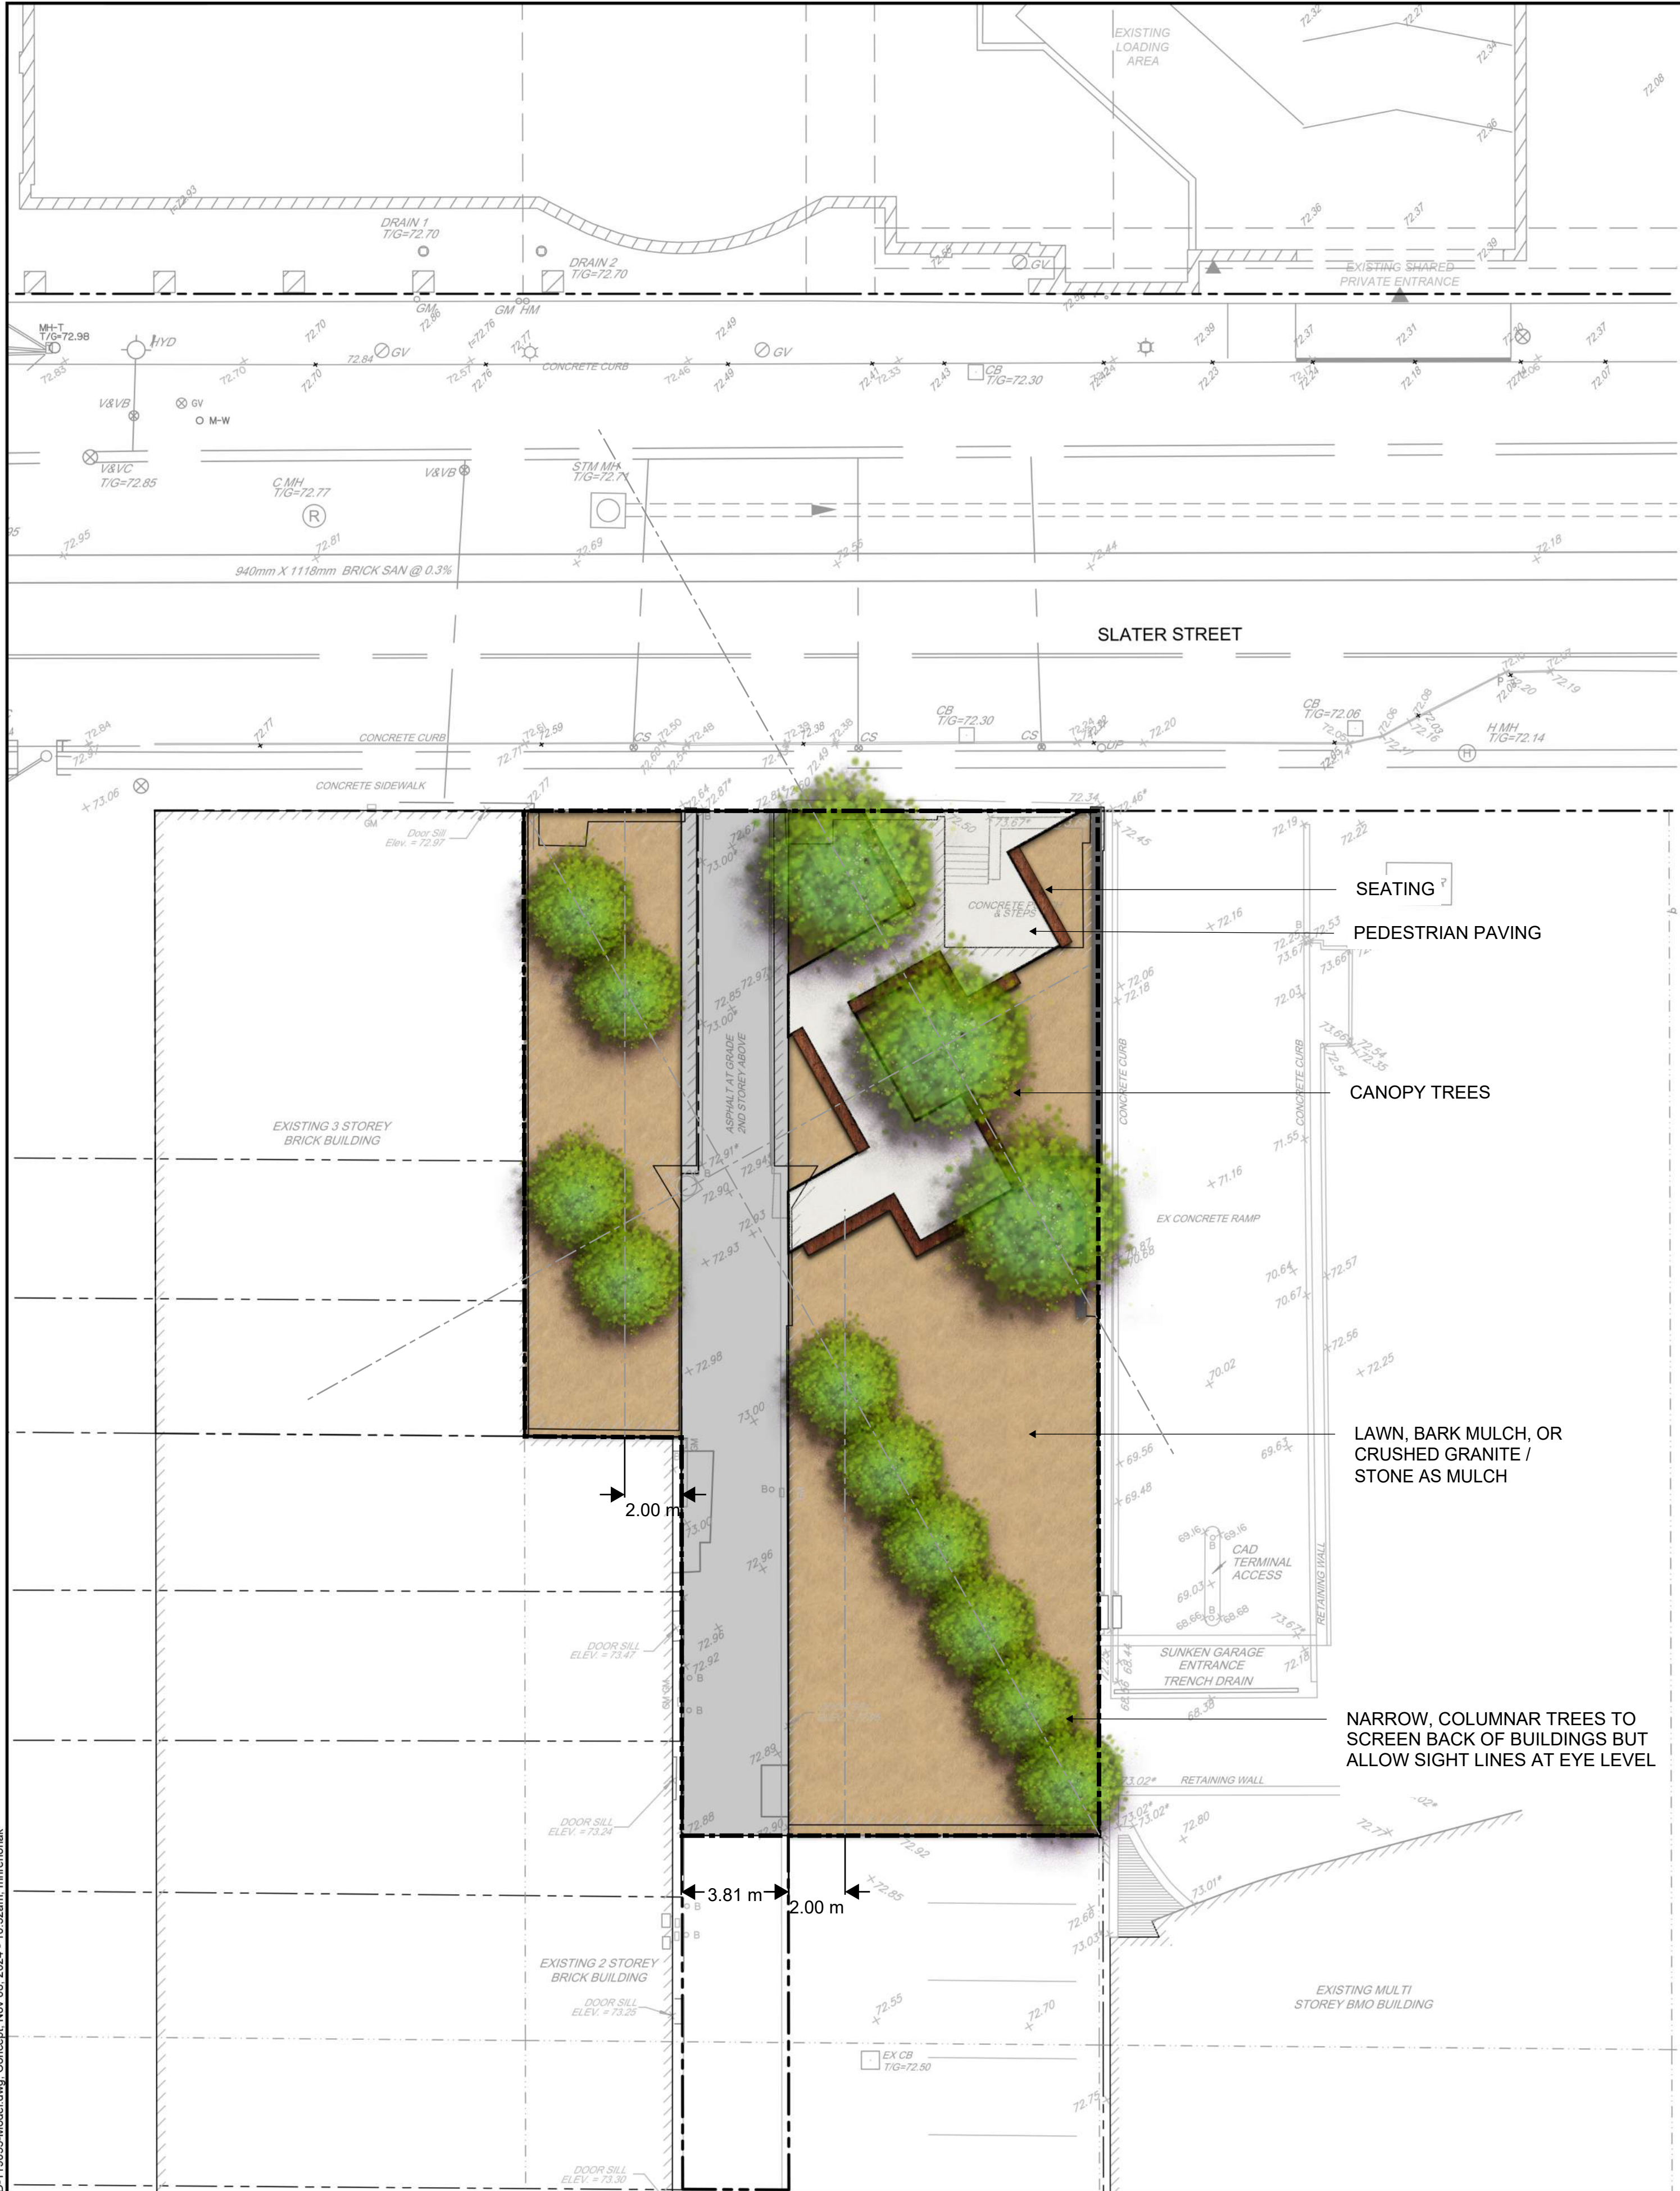

NOTE:
THE POSITION OF ALL POLE LINES, CONDUITS, WATERMANS, SEWERS AND OTHER UNDERGROUND AND OVERGROUND UTILITIES AND STRUCTURES IS NOT NECESSARILY SHOWN ON THE CONTRACT DRAWINGS, AND WHERE SHOWN, THE ACCURACY OF THE POSITION OF SUCH UTILITIES AND STRUCTURES IS NOT GUARANTEED. BEFORE STARTING WORK, DETERMINE THE EXACT LOCATION OF ALL SUCH UTILITIES AND STRUCTURES AND ASSUME ALL LIABILITY FOR DAMAGE TO THEM.

NOT FOR CONSTRUCTION

1. ISSUED FOR HERITAGE SUBMISSION

APR 17/25

RGJ

No.

REVISION

DATE

BY

SCALE

1:150

0 2 4 6

DESIGN

RGJ

CHECKED

DRAWN

TCB

CHECKED

APPROVED

FOR REVIEW ONLY

NOVATECH
Engineers, Planners & Landscape Architects
Suite 200, 240 Michael Cowpland Drive
Ottawa, Ontario, Canada K2M 1P6
Telephone (613) 254-9643
Facsimile (613) 254-5867
Website www.novatech-eng.com

LOCATION

CITY of OTTAWA
208 SLATER STREET

DRAWING NAME

SHORT TERM
LANDSCAPE CONCEPT

PROJECT No.

119055

REV

REV # 1

DRAWING No.

119055-LC