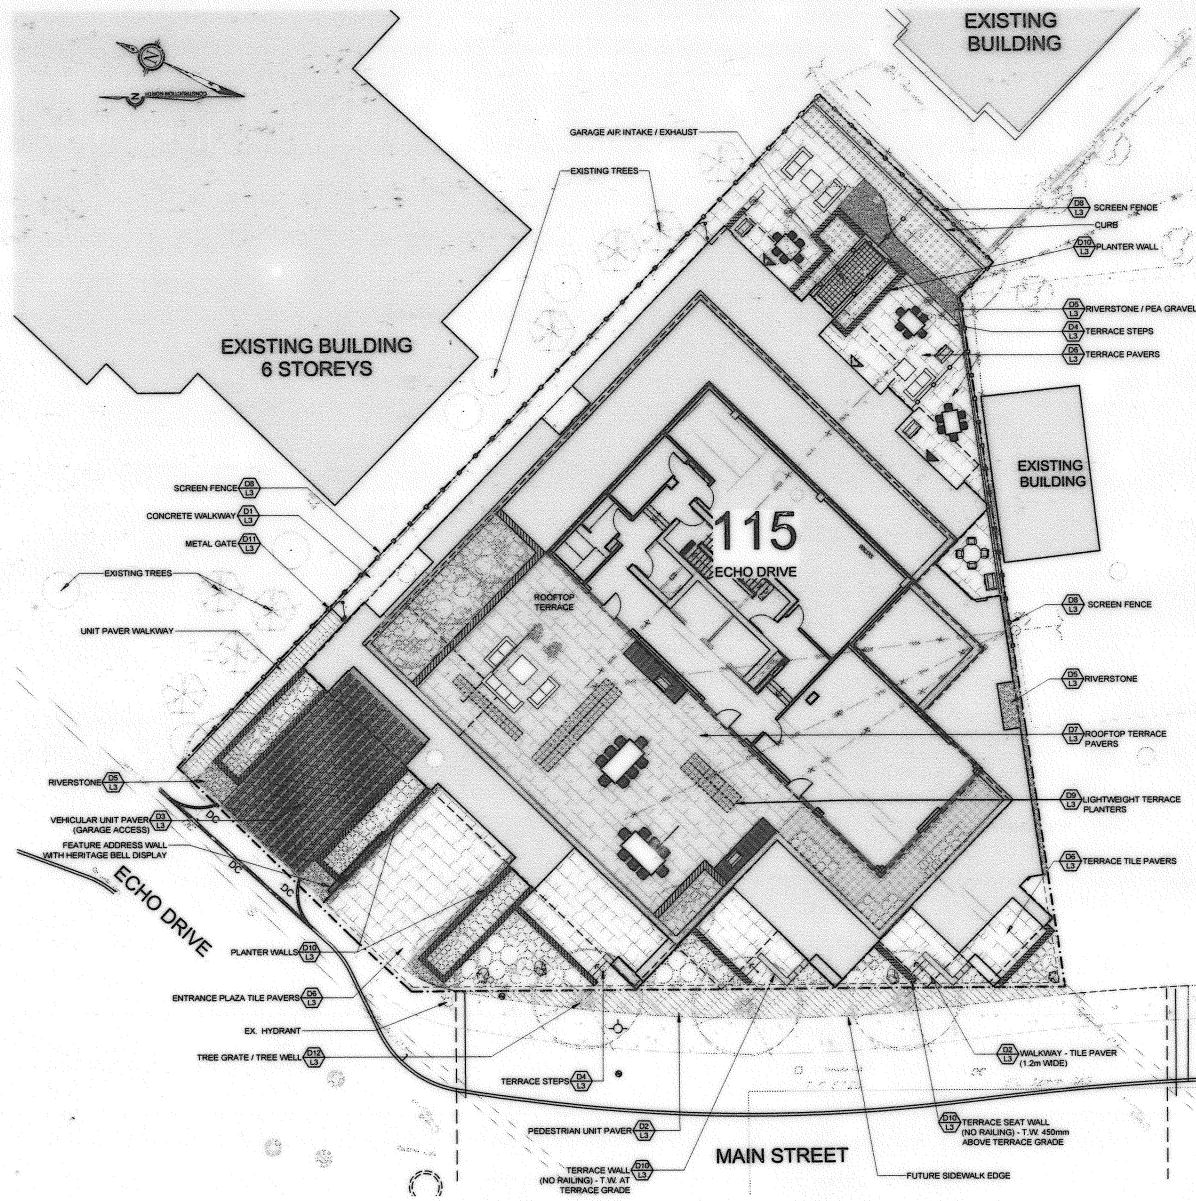


LANDSCAPE LEGEND:

EXISTING TREE	PLANTING BED
PROPOSED DECIDUOUS TREE	RIVERSTONE / PEA GRAVEL
PROPOSED SHRUBS / ORNAMENTAL GRASSES	TERRACE/ENTRANCE TILE PAVERS
SPECIES (SEE PLANT LIST)	BOULEVARD UNIT PAVERS
QUANTITY	PRECAST TILE PAVERS ON PEDESTAL SYSTEM
PLANTER / TERRACE WALLS	GARAGE ACCESS UNIT PAVERS
WOOD SCREEN FENCE	CONCRETE WALKWAYS
LANDSCAPE BOULDER	

NOTE:
THE POSITION OF ALL POLE LINES, CONDUITS, WATERMANS, SEWERS AND OTHER UNDERGROUND AND OVERHEAD UTILITIES AND STRUCTURES IS NOT NECESSARILY SHOWN ON THE CONTRACT DRAWINGS, AND WHERE SHOWN, THE ACCURACY OF THE POSITION OF SUCH UTILITIES AND STRUCTURES IS NOT GUARANTEED. BEFORE STARTING WORK, DETERMINE THE EXACT LOCATION OF ALL SUCH UTILITIES AND STRUCTURES AND ASSUME ALL LIABILITY FOR DAMAGE TO THEM.

NOT FOR CONSTRUCTION

No.	REVISION	DATE	BY
1.	ISSUED FOR SPA	NOV 1/17	SC
2.	REVISED AS PER CITY COMMENTS	MAR 2/18	SC
3.	ISSUED FOR REVIEW - PLANTER REVISIONS	MAR 20/18	SC
4.	ISSUED FOR PRICING	APR 30/18	SC
5.	ISSUED FOR SITE PLAN CONTROL	JUL 13/18	SC
6.	ISSUED FOR MYLARS	SEPT 20/18	SC

SCALE
1:150
0 2 4 6

DESIGN
SC
RGJ
ML
SC
RGJ

FOR REVIEW ONLY

NOVATECH
Engineers, Planners & Landscape Architects
Suite 200, 248 Midland Corporate Drive
Ottawa, Ontario, Canada K2M 1P4
Telephone: (613) 254-9643
Facsimile: (613) 254-5867
Website: www.novatech-inc.com

LOCATION
CITY OF OTTAWA
115 ECHO DRIVE

DRAWING NAME
LAYOUT & SURFACING PLAN

PROJECT No.	115105-00
REV	
REV #6	
DRAWING No.	115105-L1