

CHICK-FIL-A BUILDING 17 333 HUNTMAR DRIVE, KANATA, ONTARIO This drawing has been prepared solely for the intended use, thus any reproduction or distribution for any purpose other than authorized by IBI Group is forbidden. Written dimensions shall have precedence over scaled dimensions. Contractors shall verify and be responsible for all dimensions and conditions on the job, and IBI Group shall be informed of any variations from the dimensions and conditions shown on the drawing. Shop drawings shall be submitted to IBI Group IBI Group Professional Services (Canada) Inc. is a member of the IBI Group of companies DATE 2023 03 14 2023.06.01 SUBJECT

SITE PLAN NUMBER


Waterloo ON N2L 3V3 Canada


BUILDING 17 333 HUNTMAR DRIVE, KANATA, ONTARIO

APPROVED BY: T.M.

LANDSCAPE PLAN

ISSUE

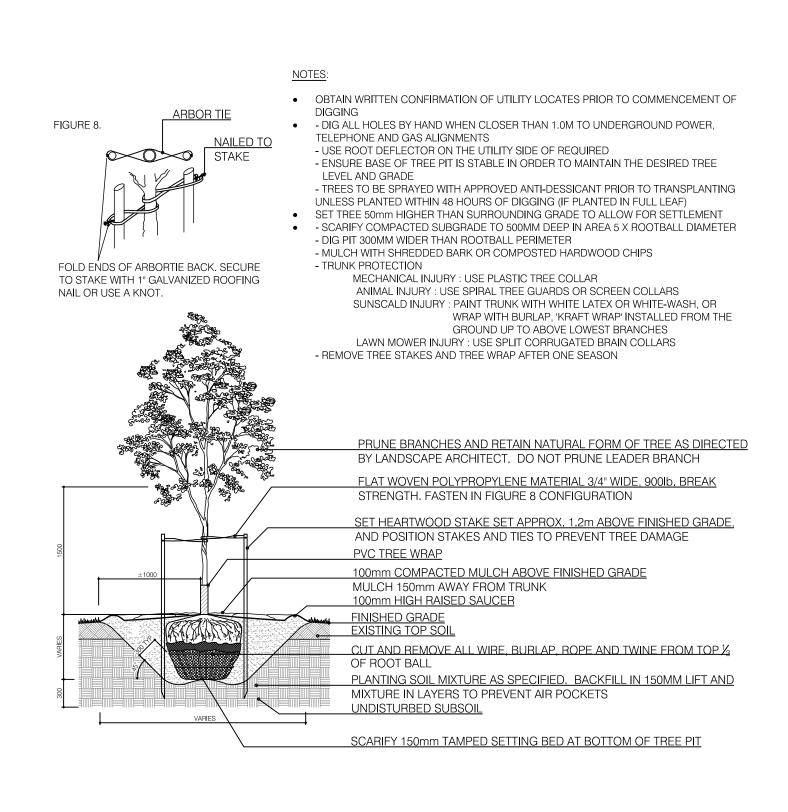

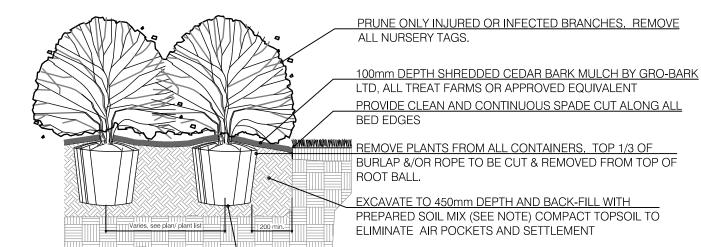


SCARIFY PIT BOTTOM TO 150mm DEPTH UNDISTURBED SOIL

2. SAUCER SHALL BE SOAKED WITH WATER AND MULCHED IMMEDIATELY FOLLOWING PLANTING. 3. ALL DIMENSIONS ARE IN mm. 4. IN POORLY DRAINED SOILS PLANT SHRUB SLIGHTLY HIGHER THAN ADJACENT GRADE. 5. ALL PLANTS TO BE STRAIGHT AND PLANTED VERTICALLY REGARDLESS OF SLOPE.

1. SOIL MIXTURE: FOUR (4) PARTS NATIVE SOIL, ONE (1) PART WELL ROTTED COMPOST.

\BALLED AND BURLAPPED/POTTED SHRUB

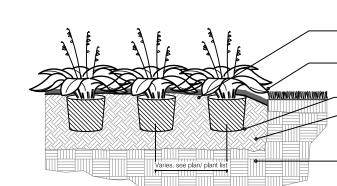

PLANT PERENNIAL SLIGHTLY HIGHER OR AT SAME LEVEL AS EXISTING GRADE. PROVIDE CLEAN AND CONTINUOUS SPADE CUT ALONG ALL

REMOVE PERENNIAL FROM POT OR CONTAINER EXCAVATE TO 300mm DEPTH AND FILL WITH PREPARED SOIL MIX (SEE NOTE) COMPACT TOPSOIL TO ELIMINATE AIR POCKETS AND SETTLEMENT UNDISTURBED SOIL

1. SOIL MIXTURE: FOUR (4) PARTS NATIVE SOIL, ONE (1) PART


WELL ROTTED COMPOST 2. SAUCER SHALL BE SOAKED WITH WATER AND MULCHED IMMEDIATELY FOLLOWING PLANTING.

CONTAINER GROWN PERENNIAL/GRASS

3. ALL DIMENSIONS ARE IN mm. 4. CUT AND REMOVE CONTAINER. SCARIFY ROOTBALL SIDES. 5. ALL PLANTS TO BE STRAIGHT AND PLANTED VERTICALLY REGARDLESS OF SLOPE.

CONTRACTOR SHALL PROVIDE 75mm MULCH FOR ALL PERENNIALS EXCEPT GROUNDCOVERS UNLESS SPECIFIED OTHERWISE.

BIKE RACK

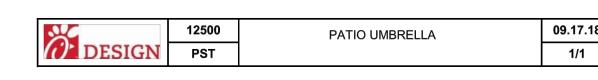

PATIO UMBRELLA

An aluminum frame umbrella for use on Restaurant patios. Available in

from floor to bottom edge of canopy

9' - Canopy: 92" overall height, 105" overall width, 66"

from floor to bottom of canopy, 10" valence height

Dimensions: 7.5' – Canopy: 94" overall height, 88" overall width, 76"

Colors: Canopy- Jockey Red; Post- 'Polished Titanium' Aluminum

the market profile (no logo) or the valence profile (w/ logo).



EXTERIOR FURNITURE – SQUARE SEAT CLUSTER



Manufacturer:

508-399-2400

Contact Information:

www.trimarkusa.com

Product Used In: Concepts: All

Prototype: All

Ordering Information:

Model #: 7'-6" Market Profile

9'-0" Valence Profile

Standard Description:

TUUCI

TriMark



Manufacturer:

904-246-5060

Contact Information:

Standard Description:


Benchmark Contract Furniture

Benchmark Contract Furniture


www.benchmarkcontractfurniture.com


FENCE- ALUMINUM

BALLED & BURLAPPED/WIRE BASKET DECIDUOUS TREE

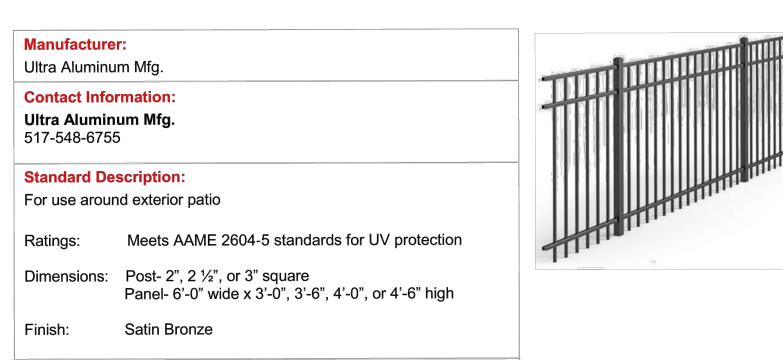

FENCE- ALUMINUM

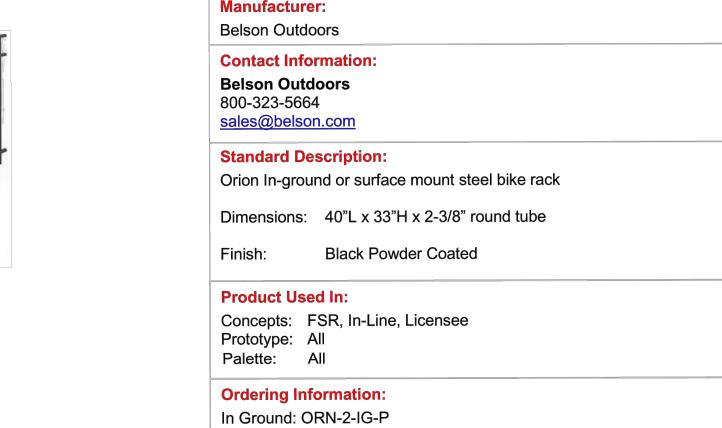

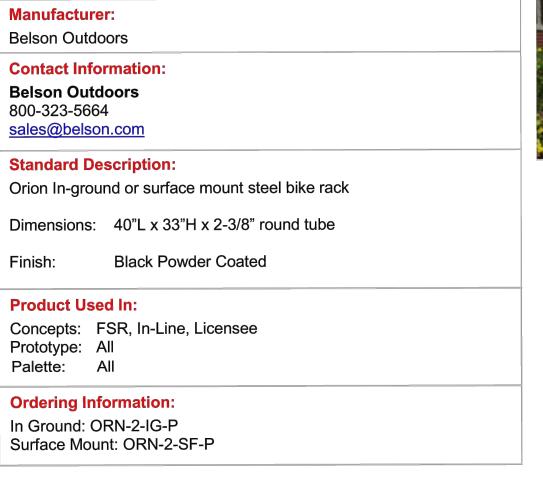

300	02870	BIKE RACK	05.09.18
() DESIGN	PST		1/1



DESIGN

Product Used In: Concepts: All

Prototype: All

Palette: All

Ordering Information:

UAF 200- Flat Top



05.09.18

1/1

A cluster of seating for use on restaurant patio when attached chairs are required. Available with as three-top or four-top. Three-top option allows room for a wheelchair to approach the table. DESCRIPTION 1 FOR CLIENT REVIEW Table Size: Three-Seat- 40"x40" 2 ISSUED FOR SPA Four-Seat- 36"x36" Overall Size: Three-Seat- 82"x61" Four-Seat- 78"x78" Seats: Swivel seats with water jet Chick-fil-A logo Finish: RAL 49 / 66220 (C34 Bronze One coat) **Product Used In:** Concepts: All Prototype: All Ordering Information: Model #: Three-top- A930-4040-CMPS-CFA Four-top- A930-3636-CMPS-CFA CONSULTANTS 09.17.18 1/1

CLIENT

OPYRIGHT

CHICK-FIL-A

BUILDING 17 333 HUNTMAR DRIVE,

KANATA, ONTARIO

This drawing has been prepared solely for the intended use, thus any

reproduction or distribution for any purpose other than authorized by IBI Group is forbidden. Written dimensions shall have precedence over scaled dimensions. Contractors shall verify and be responsible for all dimensions and conditions on the job, and IBI Group shall be informed of any variations from the dimensions and conditions shown on the drawing. Shop drawings shall be submitted to IBI Group for general conformance before proceeding with fabrication.

IBI Group Professional Services (Canada) Inc.

is a member of the IBI Group of companies

SITE PLAN NUMBER

Suite 101 - 410 Albert Street

CHICK-FIL-A

BUILDING 17 333 HUNTMAR DRIVE, KANATA, ONTARIO

CHECKED BY:

APPROVED BY:

ISSUE

T.M.

LANDSCAPE DETAILS

Waterloo ON N2L 3V3 Canada tel 519 585 2255

PRIME CONSULTANT

PROJECT

PROJECT NO: 141991 DRAWN BY:

PROJECT MGR:

SHEET TITLE

SHEET NUMBER

IBI GROUP

_____ibigroup.com

DATE

2023.03.14

2023.06.01