


7	REVISED AS PER CITY COMMENTS	MJS	KS	19.05.14
6	REVISED AS PER CITY COMMENTS	AJ	KS	19.03.01
5	UPDATED AS PER CITY COMMENTS	JP	KS	18.09.24
4	UPDATED AS PER REVISED SITE PLAN	JP	KS	18.06.14
3	CORRECTED RELOCATION OF FH	DJC	KS	18.06.04
2	REVISED AS PER CITY COMMENTS	DJC	KS	18.06.01
1	ISSUED FOR SPA	MJS	KS	18.02.02

Revision	By	Appd.	YY.MM.DD
----------	----	-------	----------

File Name:	160401033-PP1	MJS	KS	MJS	18.01.26
		Dwn.	Chkd.	Dsgn.	YY.MM.DD

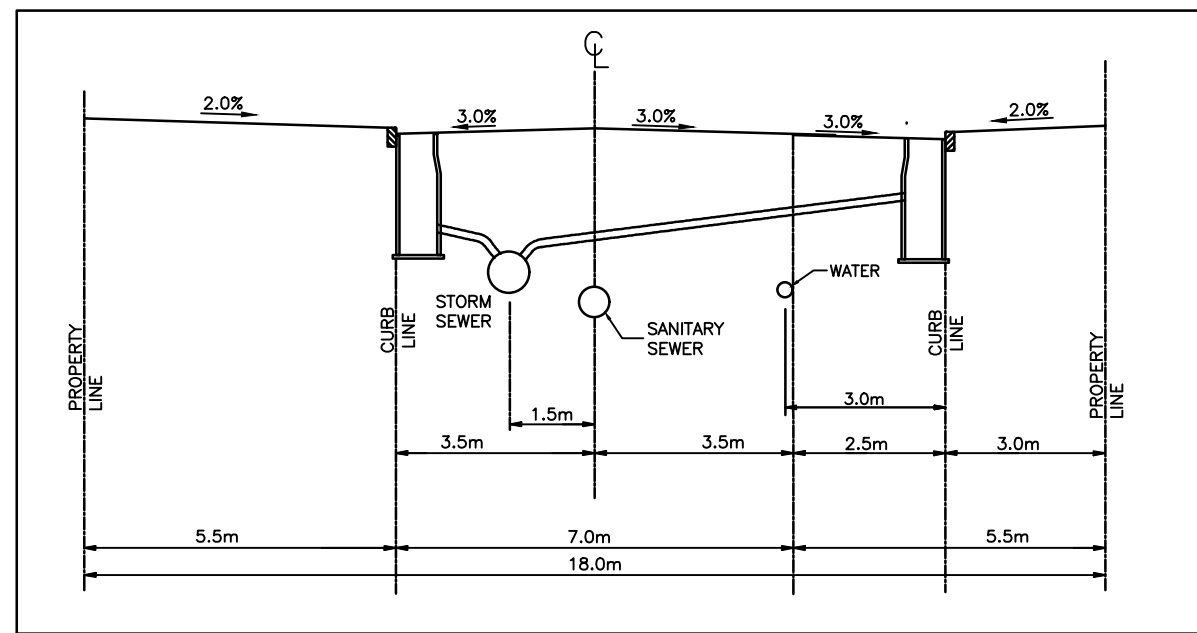

MCGARRY TERRACE  
STA 0+170.5 to 0+228  
18.0m ROAD ALLOWANCE  
SCALE: NTS

*Lily Xu*

LILY XU, MCIP, RPP  
(A) MANAGER, DEVELOPMENT REVIEW - SOUTH  
PLANNING, INFRASTRUCTURE & ECONOMIC  
DEVELOPMENT DEPARTMENT, CITY OF OTTAWA

APPROVED

By Lily Xu at 7:22 pm, Jul 11, 2019

