



J:\121753_CowanGrove\7.0_Production\7.3_Design\GA_Cow\SheetA\0-DT GENERAL PLAN OF SERVICES.dwg Project Name: C-001 GENERAL PLAN OF SERVICES Plot Scale: A1A STANDARD-FULL CTB Plot Size: 125.4 Printed At: 8/16/2020 4:16 PM Last Saved By: JAMES.BATISTON Last Saved At: Aug

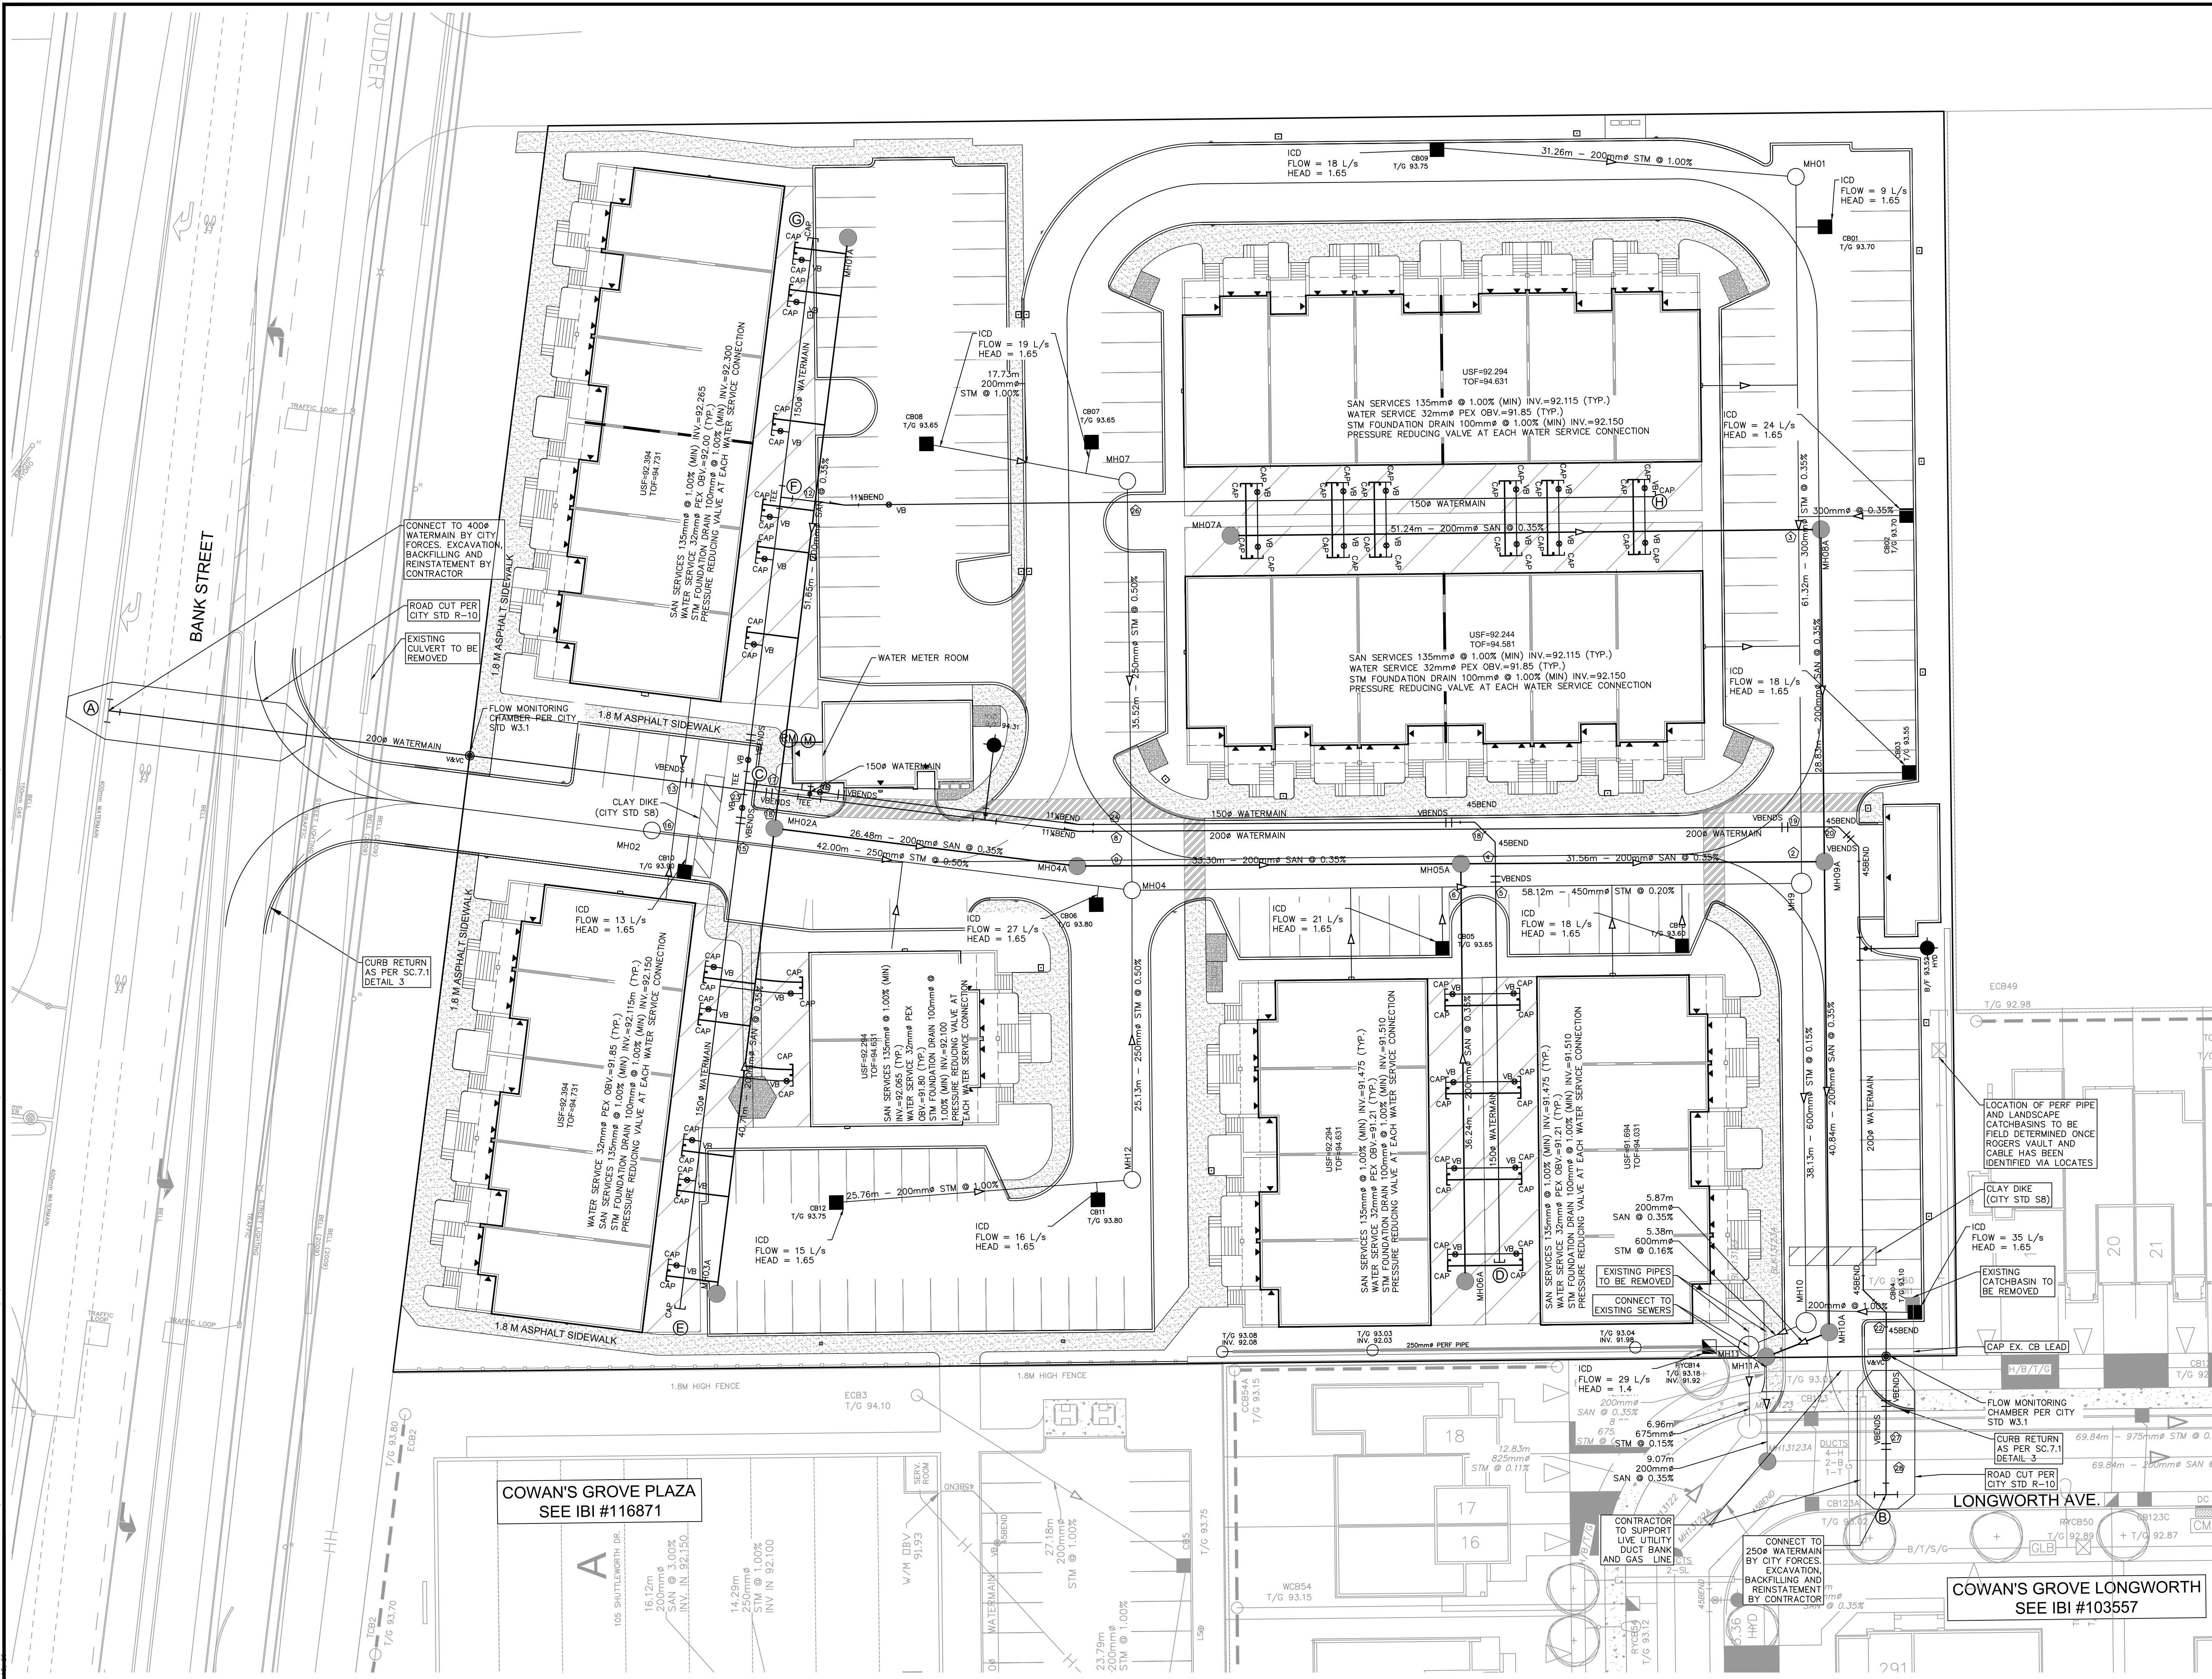

SEE 010, 011, 012 FOR NOTES, LEGEND, CB TABLE, STREET SECTIONS AND DETAILS

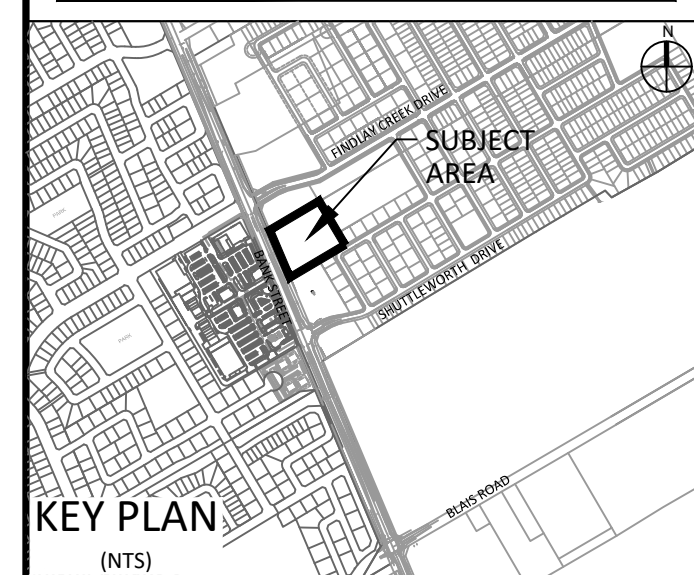


No.	REVISIONS	By	Date
14			
13			
12			
11			
10			
9			
8			
7			
6			
5			
4			
3	REVISED AS PER COMMENTS	TRB	2020-08-18
2	ISSUED FOR SPA	TRB	2020-02-13
1	ISSUED TO CITY FOR REVIEW	TRB	2020-02-01



IBI GROUP
400 - 333 Preston Street
Ottawa ON K1S 5N4 Canada
tel 613 225 1311 fax 613 225 9868
ibigroup.com

Project Title
**COWAN'S GROVE
MID-DENSITY
4791 BANK STREET**

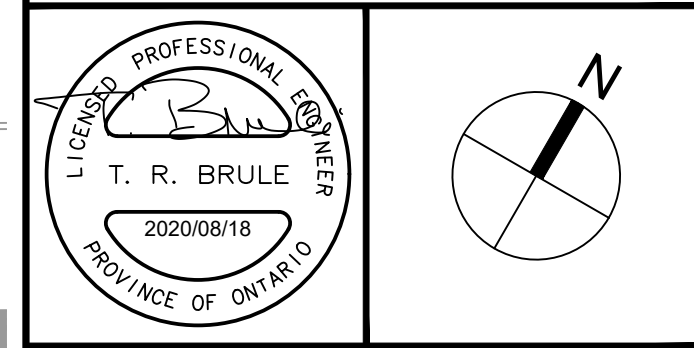

Drawing Title
**GENERAL PLAN
OF SERVICES**

Scale
1 : 250

Design JB	Date JANUARY 2020
Drawn EH	Checked TRB
Project No. 121753	Drawing No. C-001

CITY PLAN No.####
CITY FILE No.####