

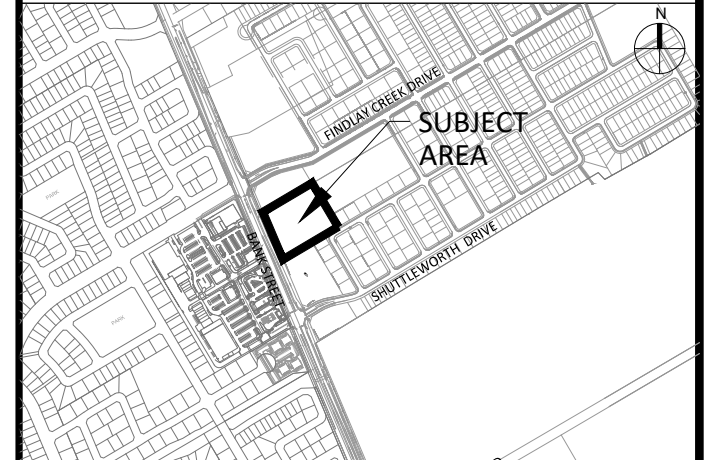
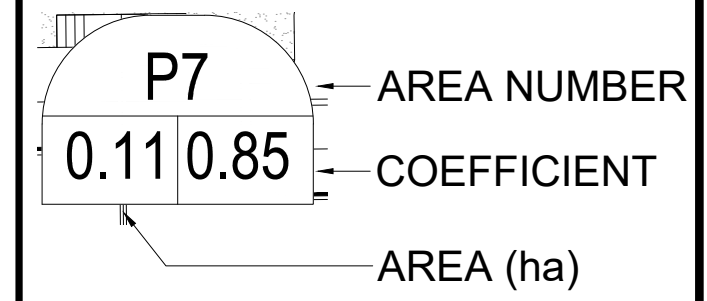


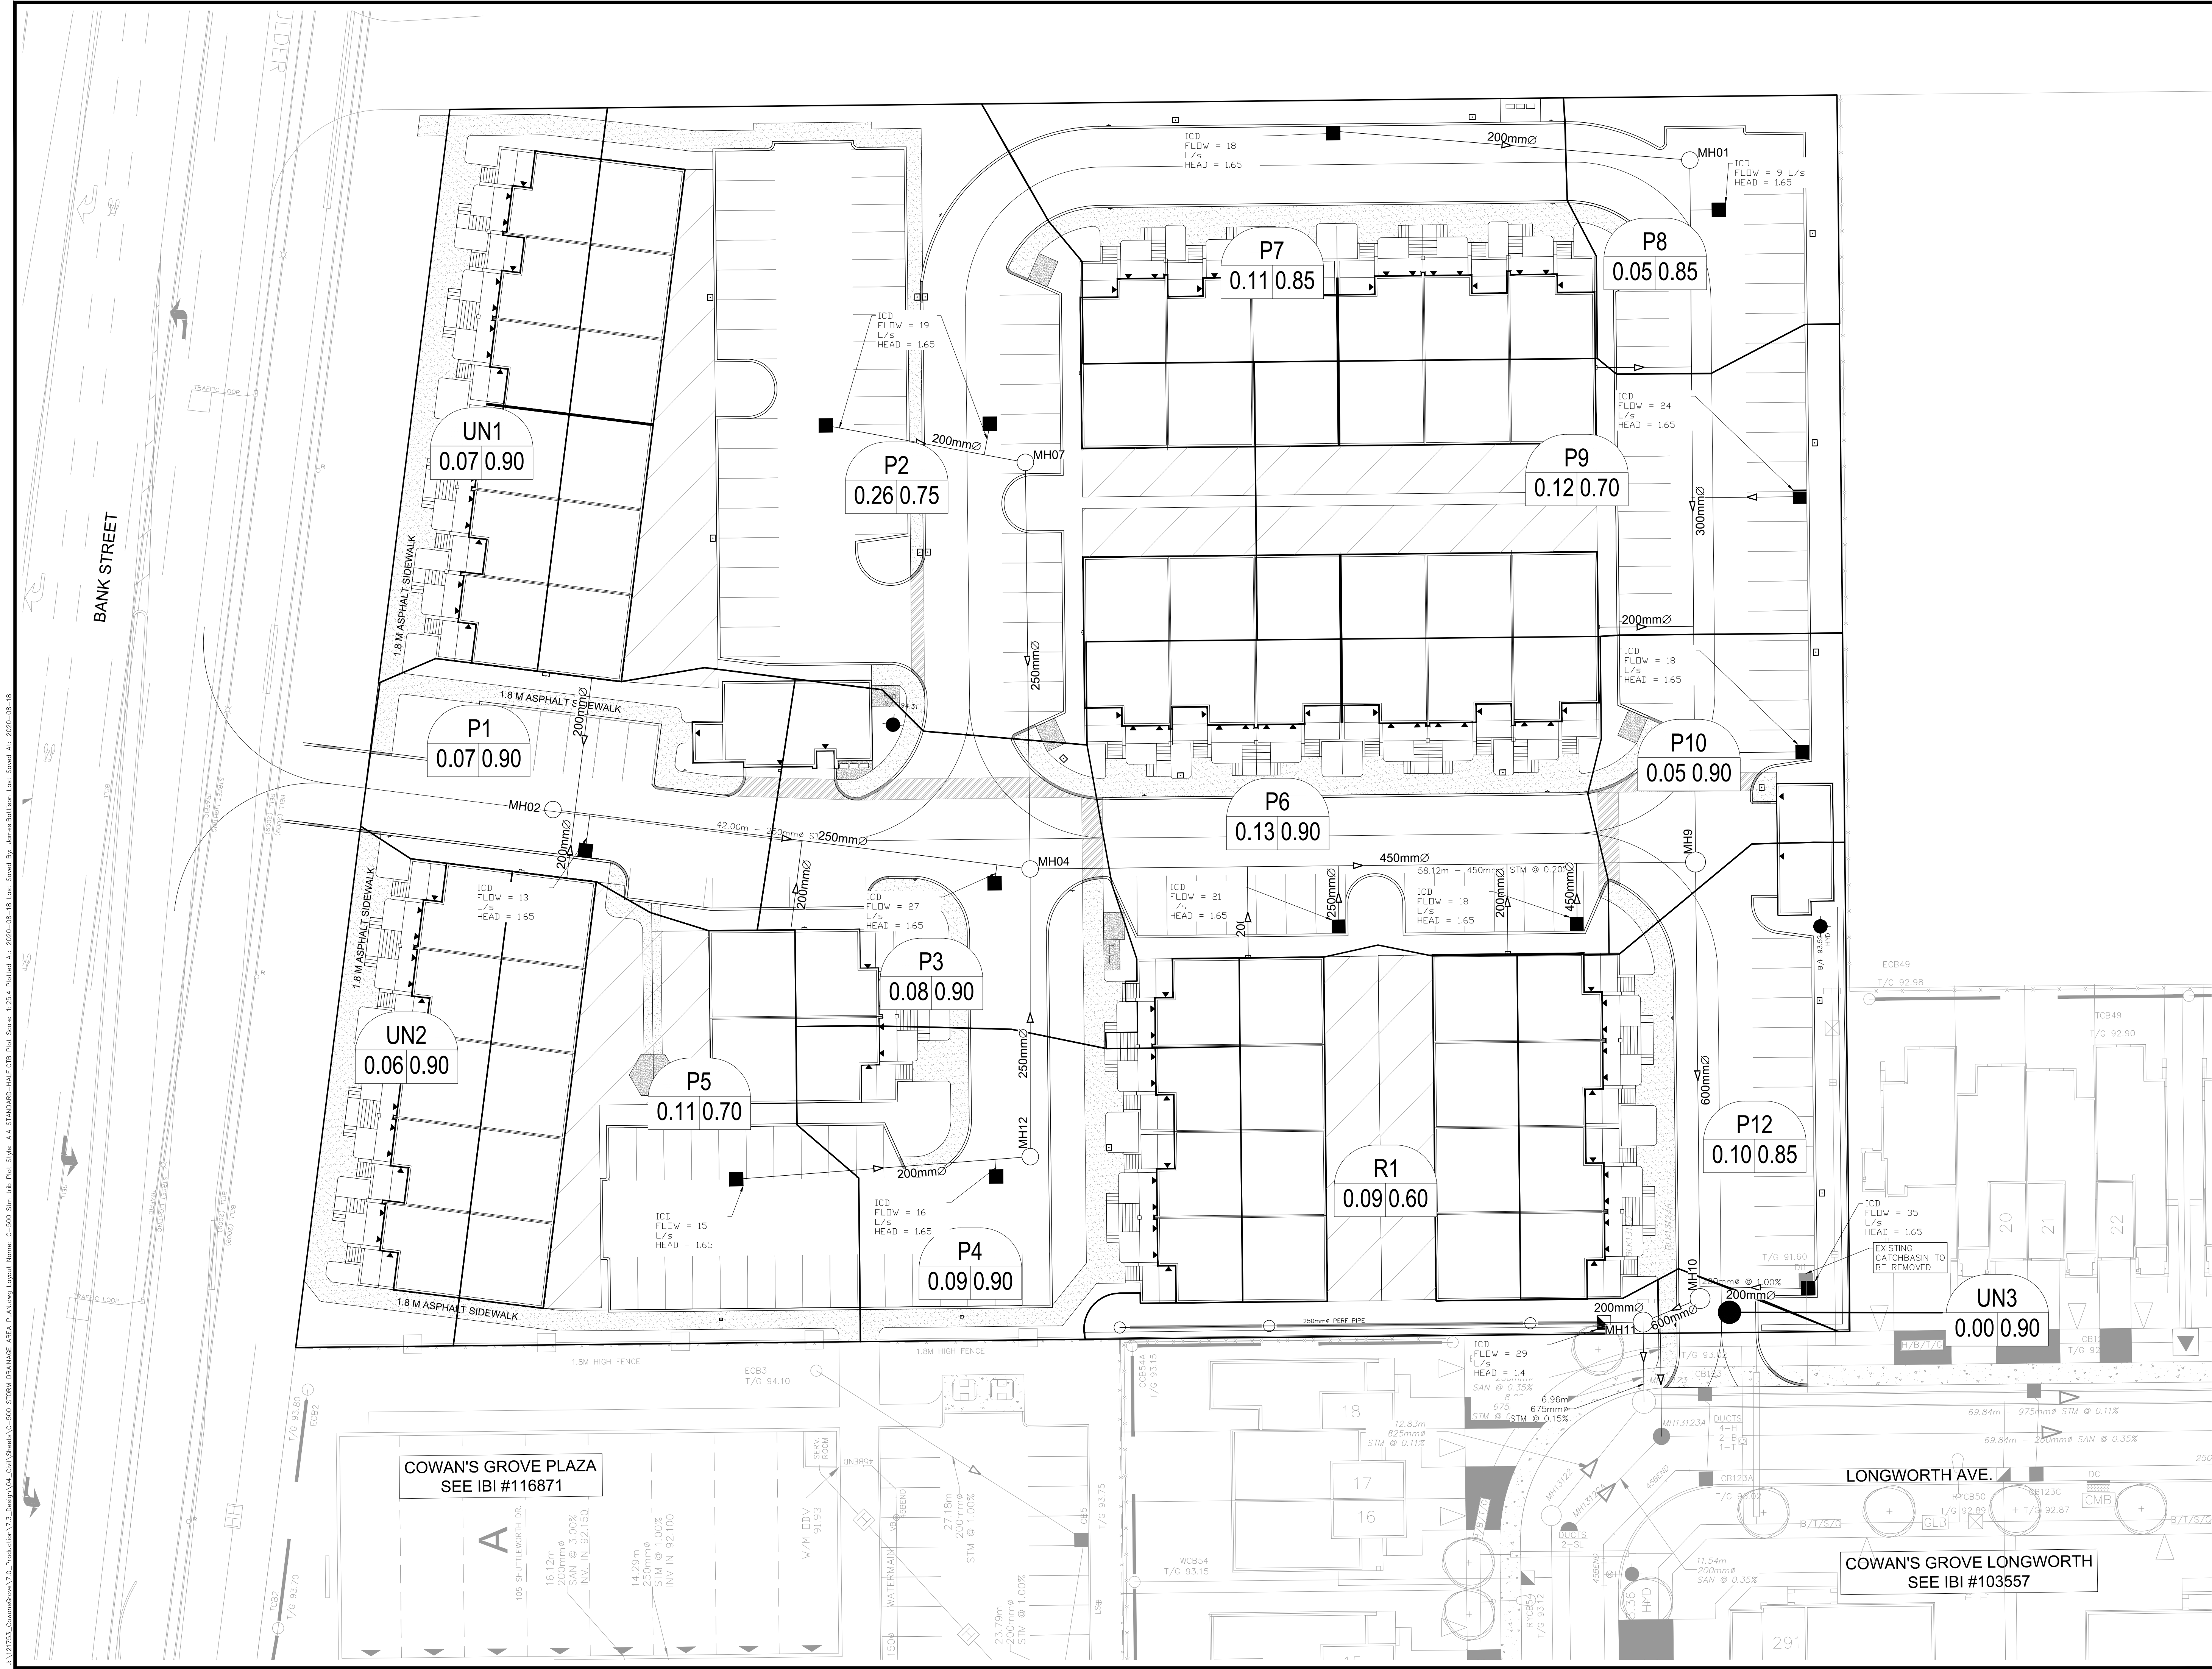

KEY PLAN (NTS)			
14			
13			
12			
11			
10			
9			
8			
7			
6			
5			
4			
3	REVISED AS PER COMMENTS	TRB	2020-08-18
2	ISSUED FOR SPA	TRB	2020-02-13
1	ISSUED TO CITY FOR REVIEW	TRB	2020-02-01
No.	REVISIONS	By	Date

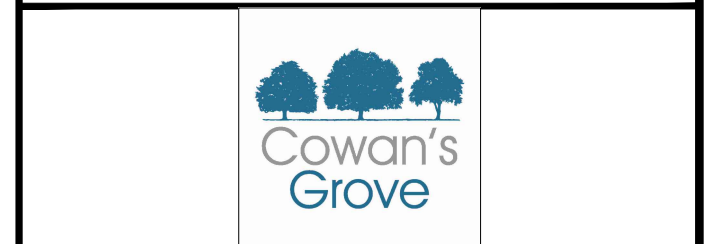

IBI GROUP
400 - 333 Preston Street
Ottawa ON K1S 5N4 Canada
tel 613 225 1311 fax 613 225 9868
ibigroup.com

Project Title
**COWAN'S GROVE
MID-DENSITY**
4791 BANK STREET

Drawing Title
**STORM DRAINAGE
AREA PLAN**

Scale
1:250

Design	JB	Date	JANUARY 2020
Drawn	EH	Checked	TRB
Project No.	121753	Drawing No.	C-500