


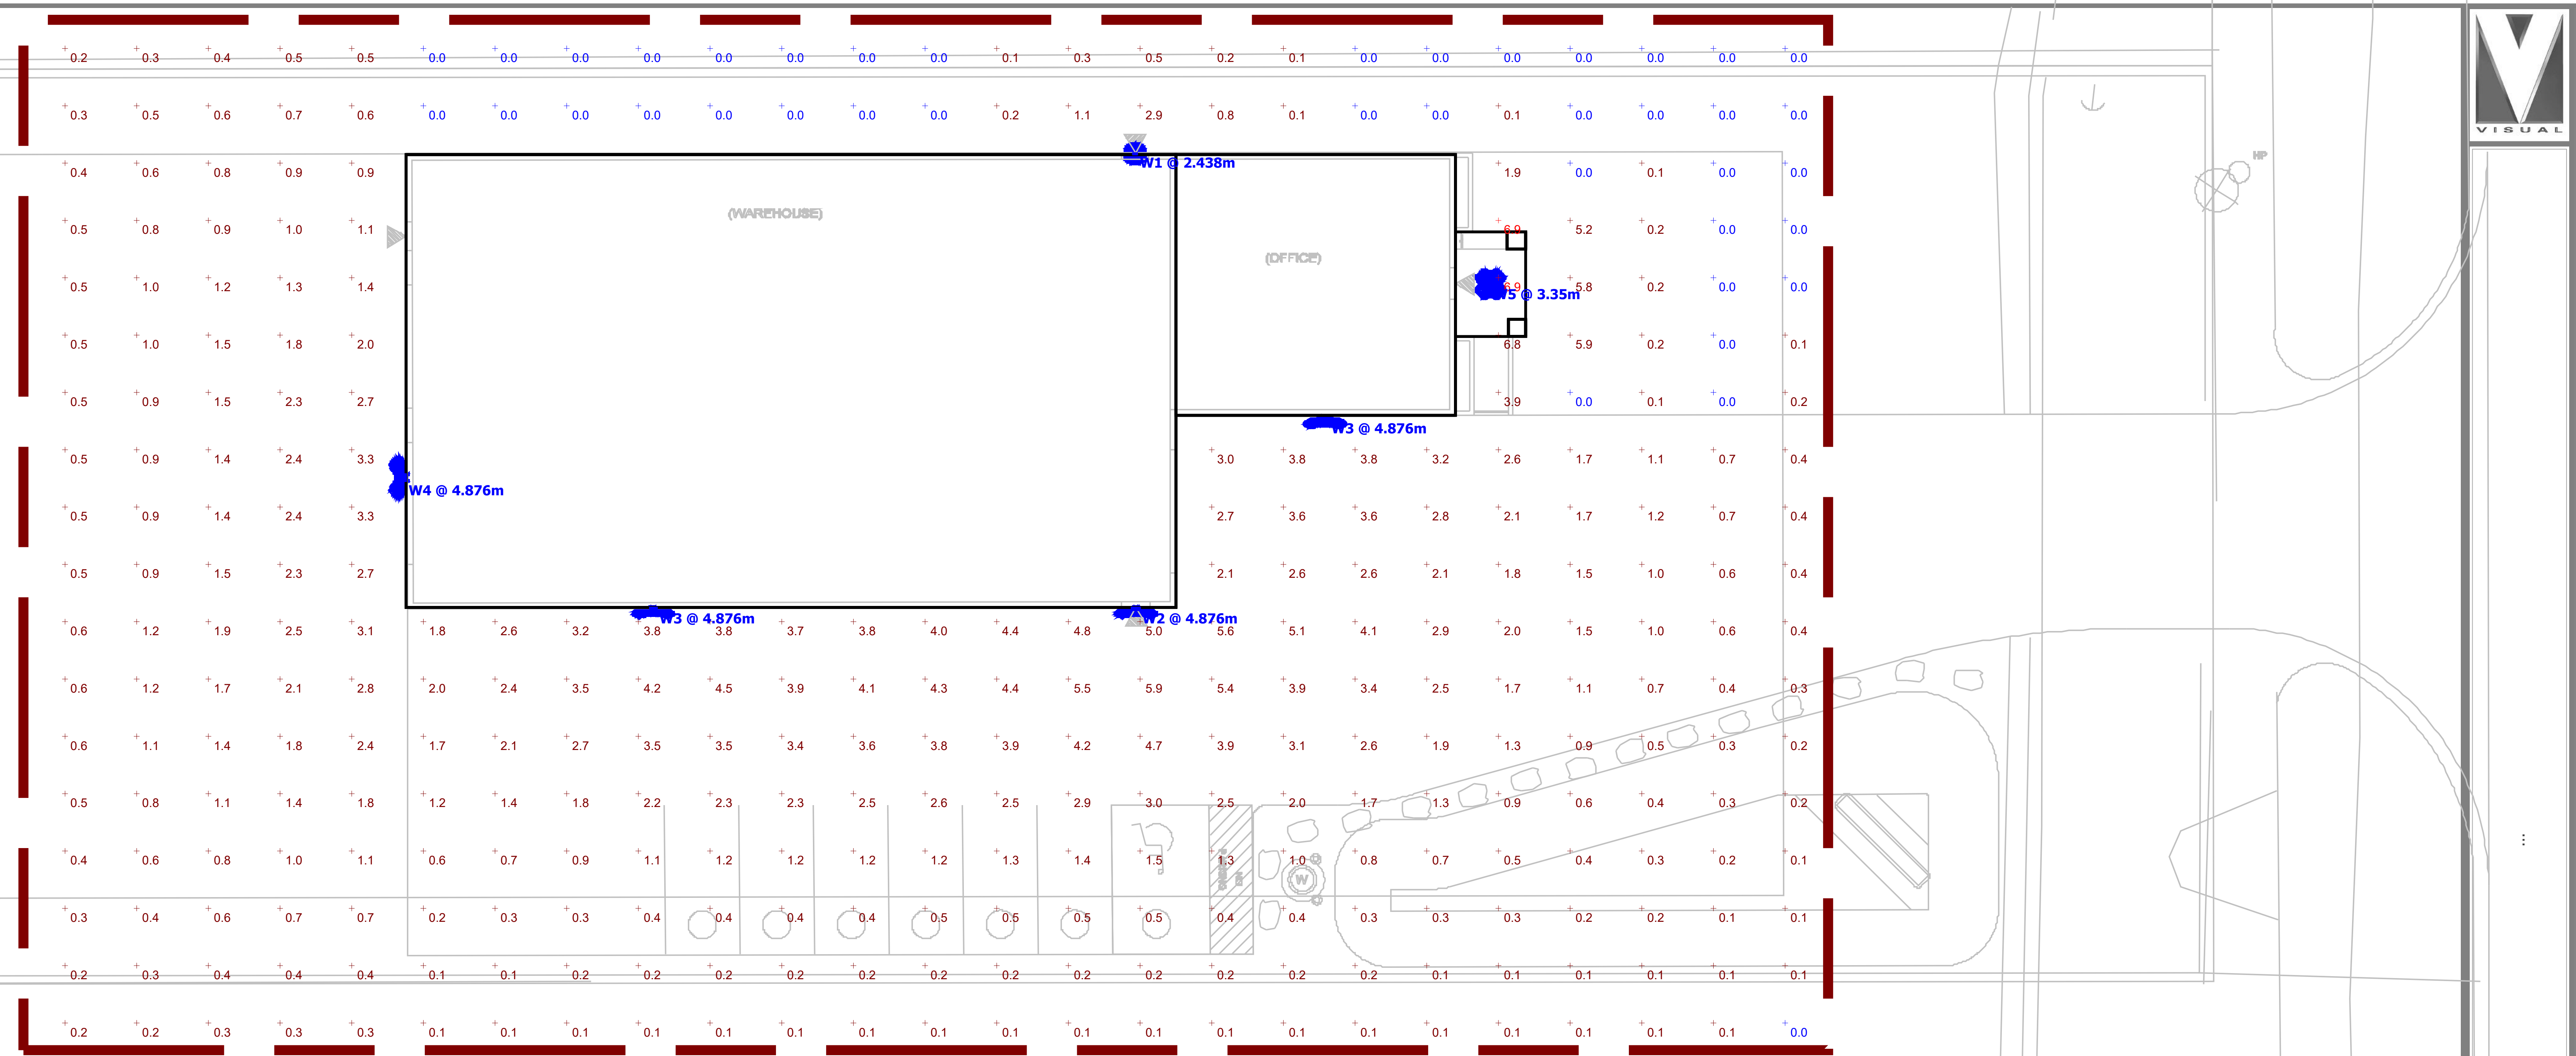

Schedule											
Symbol	Label	Quantity	Manufacturer	Catalog Number	Description	Lamp	Number Lamps	Filename	Lumens Per Lamp	Light Loss Factor	Wattage
	W1	1	Lithonia Lighting	OLWX1 LED 13W 40K DDB	13W 4000K LED WALL PACK	LED	1	OLWX1_LED_13W_40K_DDB.ies	1260	0.9	14
	W2	1	Lithonia Lighting	DSXW2 LED 30C 1000 40K T2M MVOLT	DSXW2 LED WITH 3 LIGHT ENGINES, 30 LED's, 1000mA DRIVER, 4000K LED, TYPE 2 MEDIUM OPTIC	LED	1	DSXW2_LED_30C_1000_40K_T2M_MVOLT.ies	10935	0.9	109
	W3	2	Lithonia Lighting	DSXW2 LED 30C 700 40K T2M MVOLT	DSXW2 LED WITH 3 LIGHT ENGINES, 30 LED's, 700mA DRIVER, 4000K LED, TYPE 2 MEDIUM OPTIC	LED	1	DSXW2_LED_30C_700_40K_T2M_MVOLT.ies	7948	0.9	71
	W4	1	Lithonia Lighting	DSXW2 LED 30C 700 40K T3M MVOLT	DSXW2 LED WITH 3 LIGHT ENGINES, 30 LED's, 700mA DRIVER, 4000K LED, TYPE 3 MEDIUM OPTIC	LED	1	DSXW2_LED_30C_700_40K_T3M_MVOLT.ies	8199	0.9	71
	W5	1	Lithonia Lighting	DSXSC LED 30C 350 40K T5E MVOLT	DSX SURFACE CANOPY FIXTURE WITH 3 LIGHT ENGINES, 350mA DRIVER, 4000K LEDs, T5E OPTIC.	LED	1	DSXSC_LED_30C_350_40K_T5E_MVOLT.ies	4706	0.9	35

Statistics						
Description	Symbol	Avg	Max	Min	Max/Min	Avg/Min
Calc Zone #1	+	1.3 fc	6.9 fc	0.0 fc	N/A	N/A