




ROAD ALLOWANCE BETWEEN LOTS 5 AND 6 KNOWN AS PARKWAY ROAD

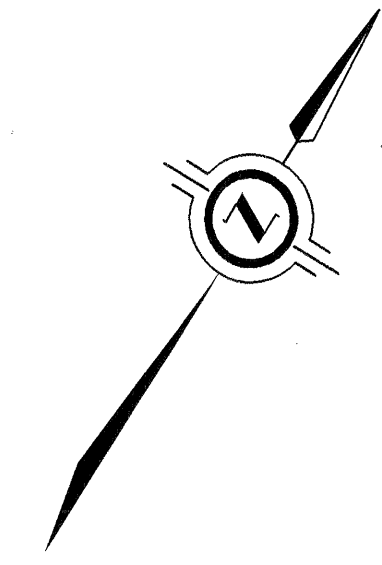

PART I
PLAN 4R-15291
PIN 04320-0416

PART I
PLAN 4R-20153
PIN 04320-0495

LOT 73
REGISTRAR'S COMPILED PLAN 902

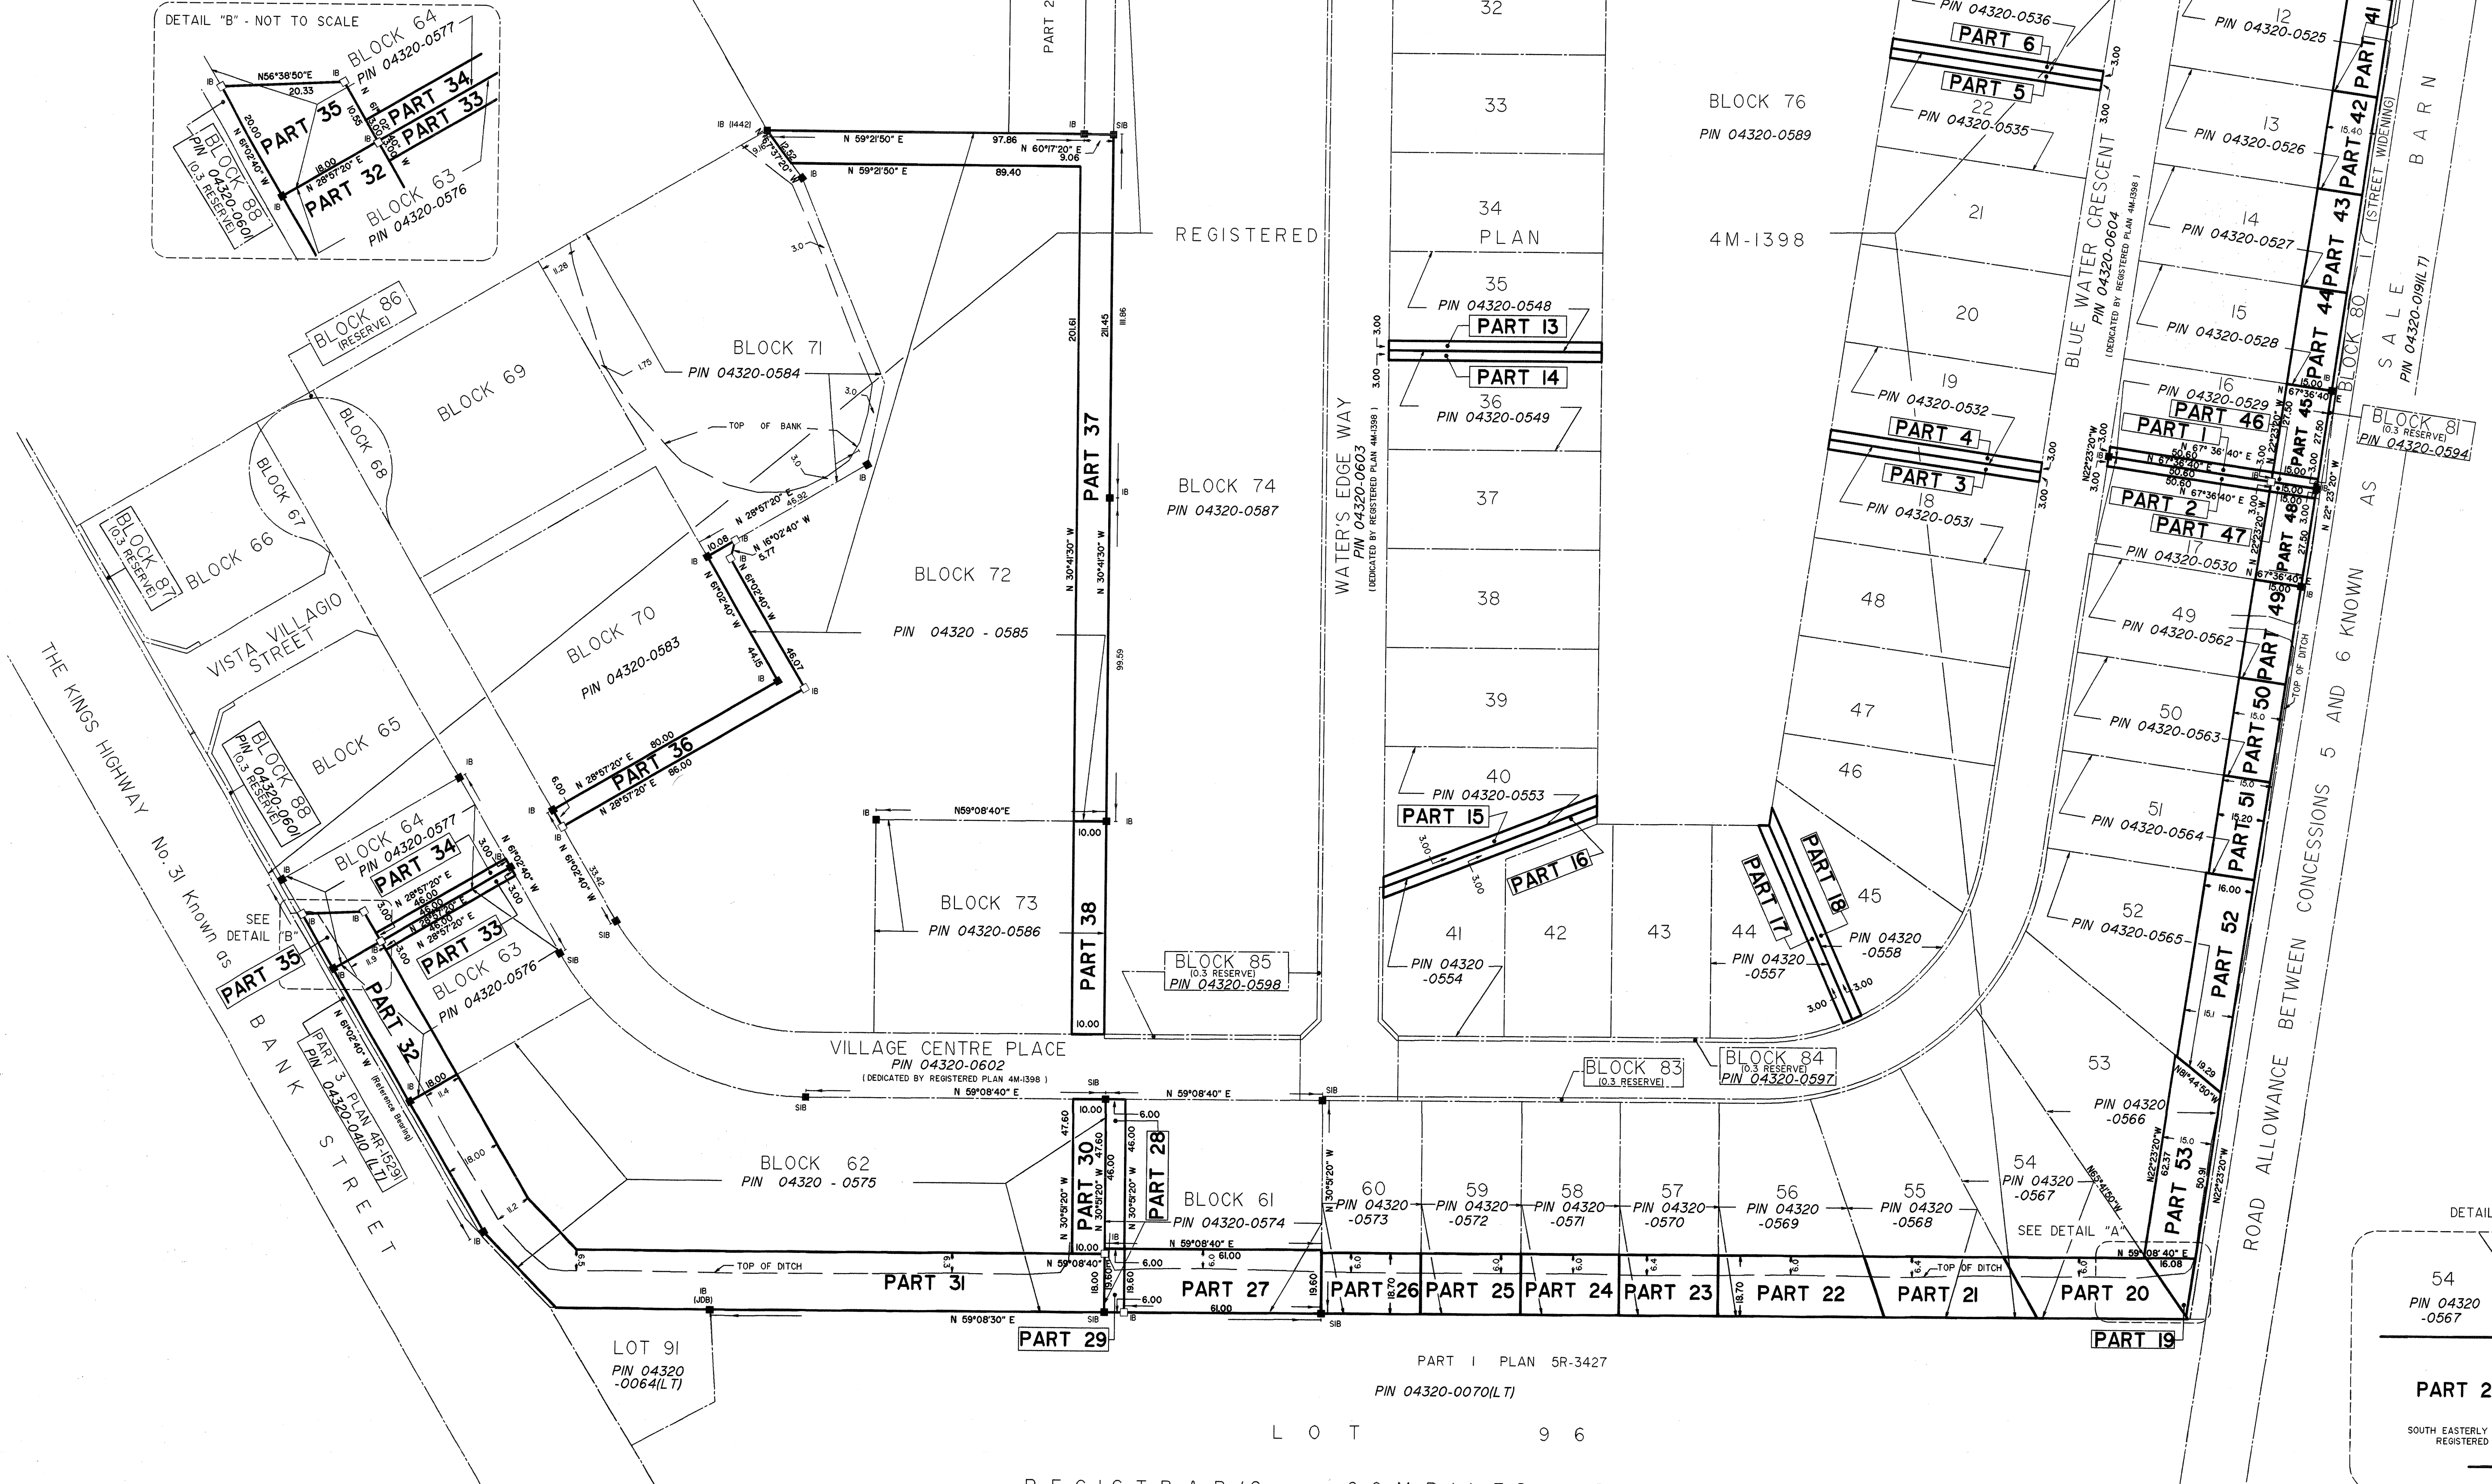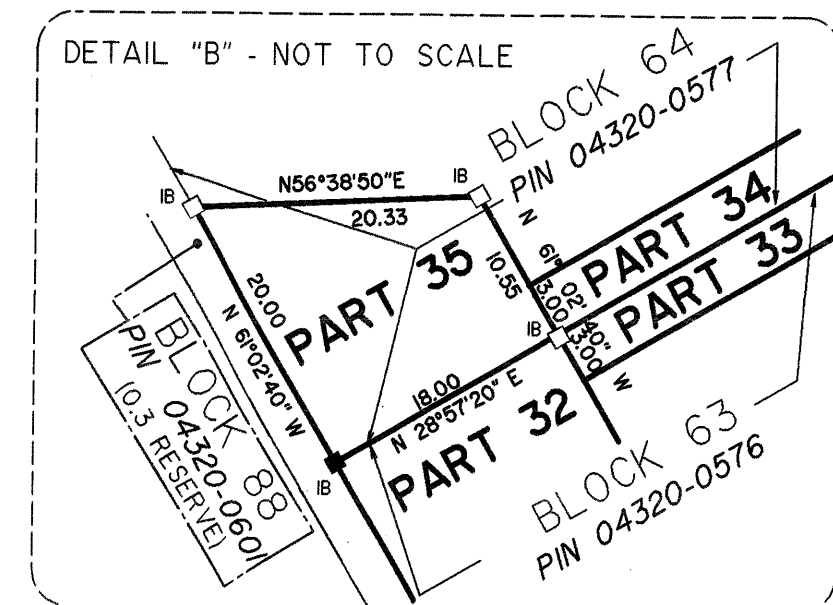

SCHEDULE OF COMPILED EASEMENT

PART	PART OF LOT/BLOCK	PLAN	PART OF PIN	PERPENDICULAR WIDTH (METRES)
3	18		04320-0531	3.00
4	19		04320-0532	3.00
5	22		04320-0535	3.00
6	23		04320-0536	3.00
7	24		04320-0537	3.00
8	25		04320-0538	3.00
9	27		04320-0590	3.00
10	29		04320-0542	3.00
11	30		04320-0543	3.00
12	31		04320-0544	3.00
13	35		04320-0548	3.00
14	36		04320-0549	3.00
15	40		04320-0553	3.00
16	41		04320-0554	3.00
17	44		04320-0557	3.00
18	45		04320-0558	3.00
19	53		04320-0566	18.70
20	54		04320-0567	18.70
21	55		04320-0568	18.70
22	56		04320-0569	18.70
23	57		04320-0570	18.70
24	58		04320-0571	18.70
25	59		04320-0572	18.70
26	60		04320-0573	18.70
31	62		04320-0575	18.00
32	63		04320-0576	18.00
38	73		04320-0586	10.00
40	1		04320-0524	15.00
41	12		04320-0525	15.00
42	13		04320-0526	15.00
43	14		04320-0527	15.00
44	15		04320-0528	15.00
49	49		04320-0562	15.20
50	50		04320-0563	15.20
51	51		04320-0564	15.20
52	52		04320-0565	16.00

PLAN 4R-24195
RECEIVED AND DEPOSITED
DATE JANUARY 4th, 2010
DATE Jan 5 11
Andre Roy
Andre Roy
Ontario Land Surveyor
per Anne M. Menicoff
Land Registrar for the
Land Titles Division of
Ottawa-Carleton (No 4)

PLAN OF SURVEY OF
PART OF LOTS 10, 16, 17 AND 53
PART OF BLOCKS 61, 62, 63, 64
AND 72
REGISTERED PLAN 4M-1398
AND
COMPILED EASEMENT PLAN OF
PART OF LOTS 11, 12, 13, 14, 15,
18, 19, 22, 23, 24, 25, 29, 30, 31,
35, 36, 40, 41, 44, 45,
49 TO 60 (INCLUSIVE)
AND PART OF
BLOCKS 62, 63, 73 AND 77
REGISTERED PLAN 4M-1398
(GEOGRAPHIC TOWNSHIP OF OSGOODE)

CITY OF OTTAWA
SCALE 1:1000
J. D. BARNES LIMITED
METRIC DISTANCES SHOWN ON THIS PLAN ARE IN METRES AND CAN BE CONVERTED TO FEET BY DIVING BY 0.3048.

NOTES
BEARINGS ARE ASTRONOMIC AND ARE DERIVED FROM THE EASTERLY LIMIT OF BLOCK 80 HAVING A BEARING OF N 61°02'40" W AS SHOWN ON REGISTERED PLAN 4M-1398.
■ DENOTES SURVEY MONUMENT FOUND
□ DENOTES SURVEY MONUMENT SET
SB DENOTES STANDARD IRON BAR
IB DENOTES IRON BAR
LUBI DENOTES J.D. BARNES LIMITED
1442 DENOTES JOHN H. KENNEDY LTD.
PARTS 3 TO 26 (INCLUSIVE), 32, 38, 40 TO 44 (INCLUSIVE), 49 TO 52 (INCLUSIVE) HAVE A PERPENDICULAR WIDTH AS SHOWN ON THIS PLAN AND ARE WHOLLY CONTAINED WITHIN THE LIMITS OF THE UNDERLYING LOTS AND BLOCKS.
ALL FOUND SURVEY MONUMENTS SET BY J.D. BARNES LIMITED UNLESS NOTED OTHERWISE.


SCHEDULE OF PLAN OF SURVEY

PART	PART OF LOT/BLOCK	PLAN	PART OF PIN
1	16		04320-0529
2	17		04320-0530
27			
28	61		04320-0574
29			
30	62		04320-0575
33	63		04320-0576
34			
35	64		04320-0577
36			
37	72		04320-0585
39	10		04320-0523
45	16		04320-0529
46	16		04320-0529
47	17		04320-0530
48			
53	53		04320-0566

PARTS 1, 45 AND 46 MAKE UP PART OF PIN 04320-0529
PARTS 2, 47 AND 48 MAKE UP PART OF PIN 04320-0530
PARTS 53 AND 54 MAKE UP PART OF PIN 04320-0575
PARTS 30 AND 31 MAKE UP PART OF PIN 04320-0576
PARTS 32 AND 33 MAKE UP PART OF PIN 04320-0576

SURVEYOR'S CERTIFICATE
1. THIS SURVEY AND PLAN ARE CORRECT AND IN ACCORDANCE WITH THE SURVEYS ACT, THE SURVEYORS ACT AND THE LAND TITLES ACT AND THE REGULATIONS MADE UNDER THEM.
2. THE SURVEY WAS COMPLETED ON AUGUST 21, 2009.
DATE JANUARY 4th, 2010
Andre Roy
Andre Roy
Ontario Land Surveyor

SURVEYOR'S CERTIFICATE
I CERTIFY THAT:
THIS PLAN IS AN ACCURATE COMPILATION BASED ON DATA DERIVED FROM REGISTERED PLAN 4M-1398.
DATE JANUARY 4th, 2010
Andre Roy
Andre Roy
Ontario Land Surveyor

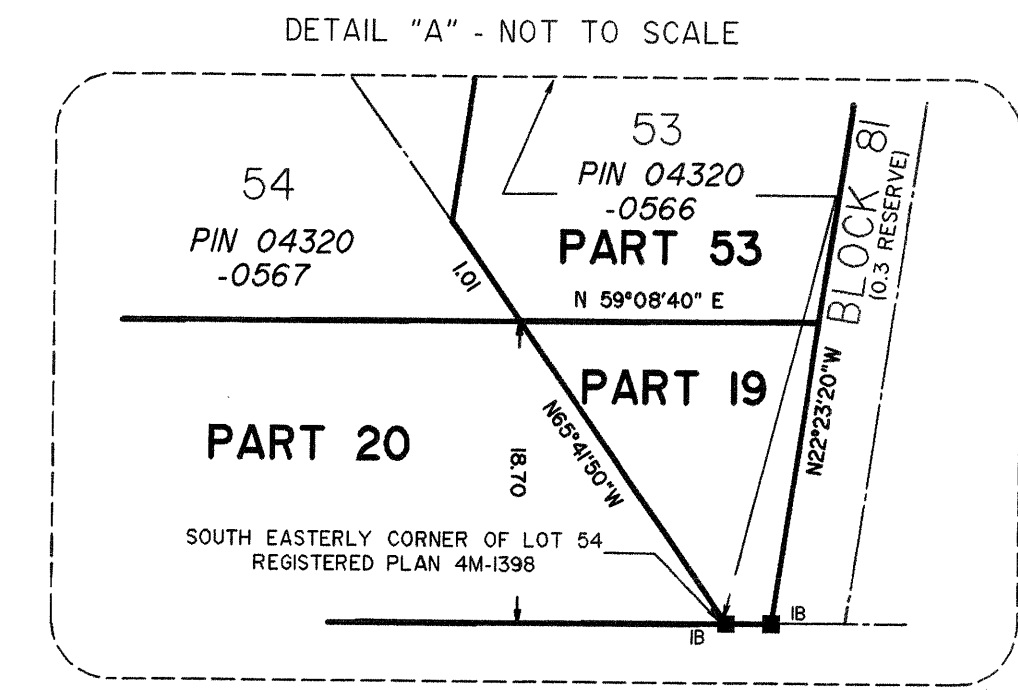

J.D. BARNES LIMITED
SURVEYING PLANNING MAPPING GIS
LAND INFORMATION SPECIALISTS
15-340 LANCASTER ROAD, OTTAWA, ON K1B 5N3
www.jdbarnes.com T: (613) 731-7244 F: (613) 731-8855 www.jdbarnes.com
DRAWN BY: QC CHECKED BY: AR REFERENCE NO.: 05-10-398-01
FILE: \\s039801\p039801\01.dwg PLOTTED: 05 JUN 2010