

**LEGEND**

- PROPERTY LINE
- PROPOSED FOUNDATION SEWER
- DRAINAGE DIVIDE
- DRAINAGE AREA ID
- AREA IN Ha
- NUMBER OF UNITS
- PROPOSED SANITARY MANHOLE (WATERTIGHT COVER PER GPS 401.030)

**NOT FOR CONSTRUCTION**

**TOPOGRAPHIC INFORMATION**  
 TOPOGRAPHIC INFORMATION PROVIDED BY ANNIS, O'SULLIVAN, VOLLEBEKK LTD.  
 PROJ. NO. 4615-03  
 DATED AUGUST 13, 2003


**SITE PLAN INFORMATION**  
 SITE PLAN PROVIDED BY M. DAVID BLAKELY ARCHITECT INC.  
 DATED JULY 25, 2017

**GEOTECHNICAL STUDY**  
 GEOTECHNICAL RECOMMENDATIONS PROVIDED BY PATERSON GROUP INC.  
 PROJ. NO. PG0267-1  
 DATED JULY 5, 2004

**SITE SERVICING AND STORMWATER MANAGEMENT STUDY**  
 SERVICING AND STORMWATER MANAGEMENT RECOMMENDATIONS PROVIDED BY DSEL  
 PROJ. NO. 17-919  
 DATED AUGUST 2017

**BENCH MARK**  
 BENCHMARK AT THE TOP OF SPINDLE LOCATED NORTH OF THE SUBJECT SITE  
 ELEV=92.90m

No.	BY	DATE	DESCRIPTION
2	A.J.G.	17.08.01	ISSUED FOR MUNICIPAL REVIEW
1	B.N.C.	17.04.19	ISSUED FOR MUNICIPAL REVIEW

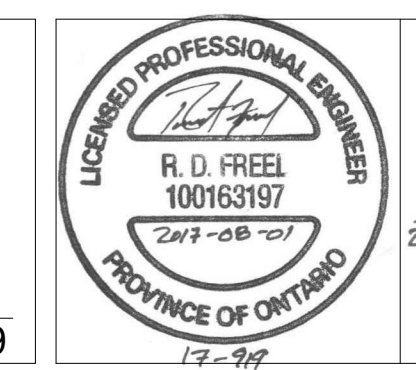

PROJECT No. 17-919

**SANITARY DRAINAGE PLAN**  
**146 MOUNTSHANNON DRIVE** © DSEL

**RICHCRAFT™**  
 Group of Companies  
 2280 St. Laurent Blvd., Suite 201  
 Ottawa, Ontario, K1G 4K1  
 Tel. (613) 739-7111

**DSEL**  
 david schaeffer engineering ltd  
 SMART SUBDIVISIONS™  
 120 Iler Road Unit 103  
 Stittsville, Ontario, K2S 1E9  
 Tel. (613) 836-0856  
 Fax. (613) 836-7183  
 www.DSEL.ca

DRAWN BY:	B.N.C.	CHECKED BY:	R.D.F.	DRAWING NO.	SHEET NO.
DESIGNED BY:	B.N.C.	CHECKED BY:	A.D.F.	SAN-1	4 of 4
SCALE:	1:400	DATE:	AUGUST 2017		