



TOPOGRAPHICAL PLAN OF
PART OF BLOCK 2
REGISTERED PLAN 4M-1425
CITY OF OTTAWA

Prepared by Annis, O'Sullivan, Vollebakk Ltd.
 Field Work Completed April 21, 2017

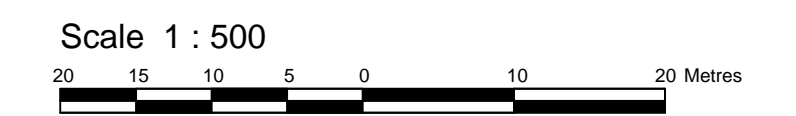

Metric
 DISTANCES SHOWN ON THIS PLAN ARE IN METRES AND
 CAN BE CONVERTED TO FEET BY DIVIDING BY 0.3048

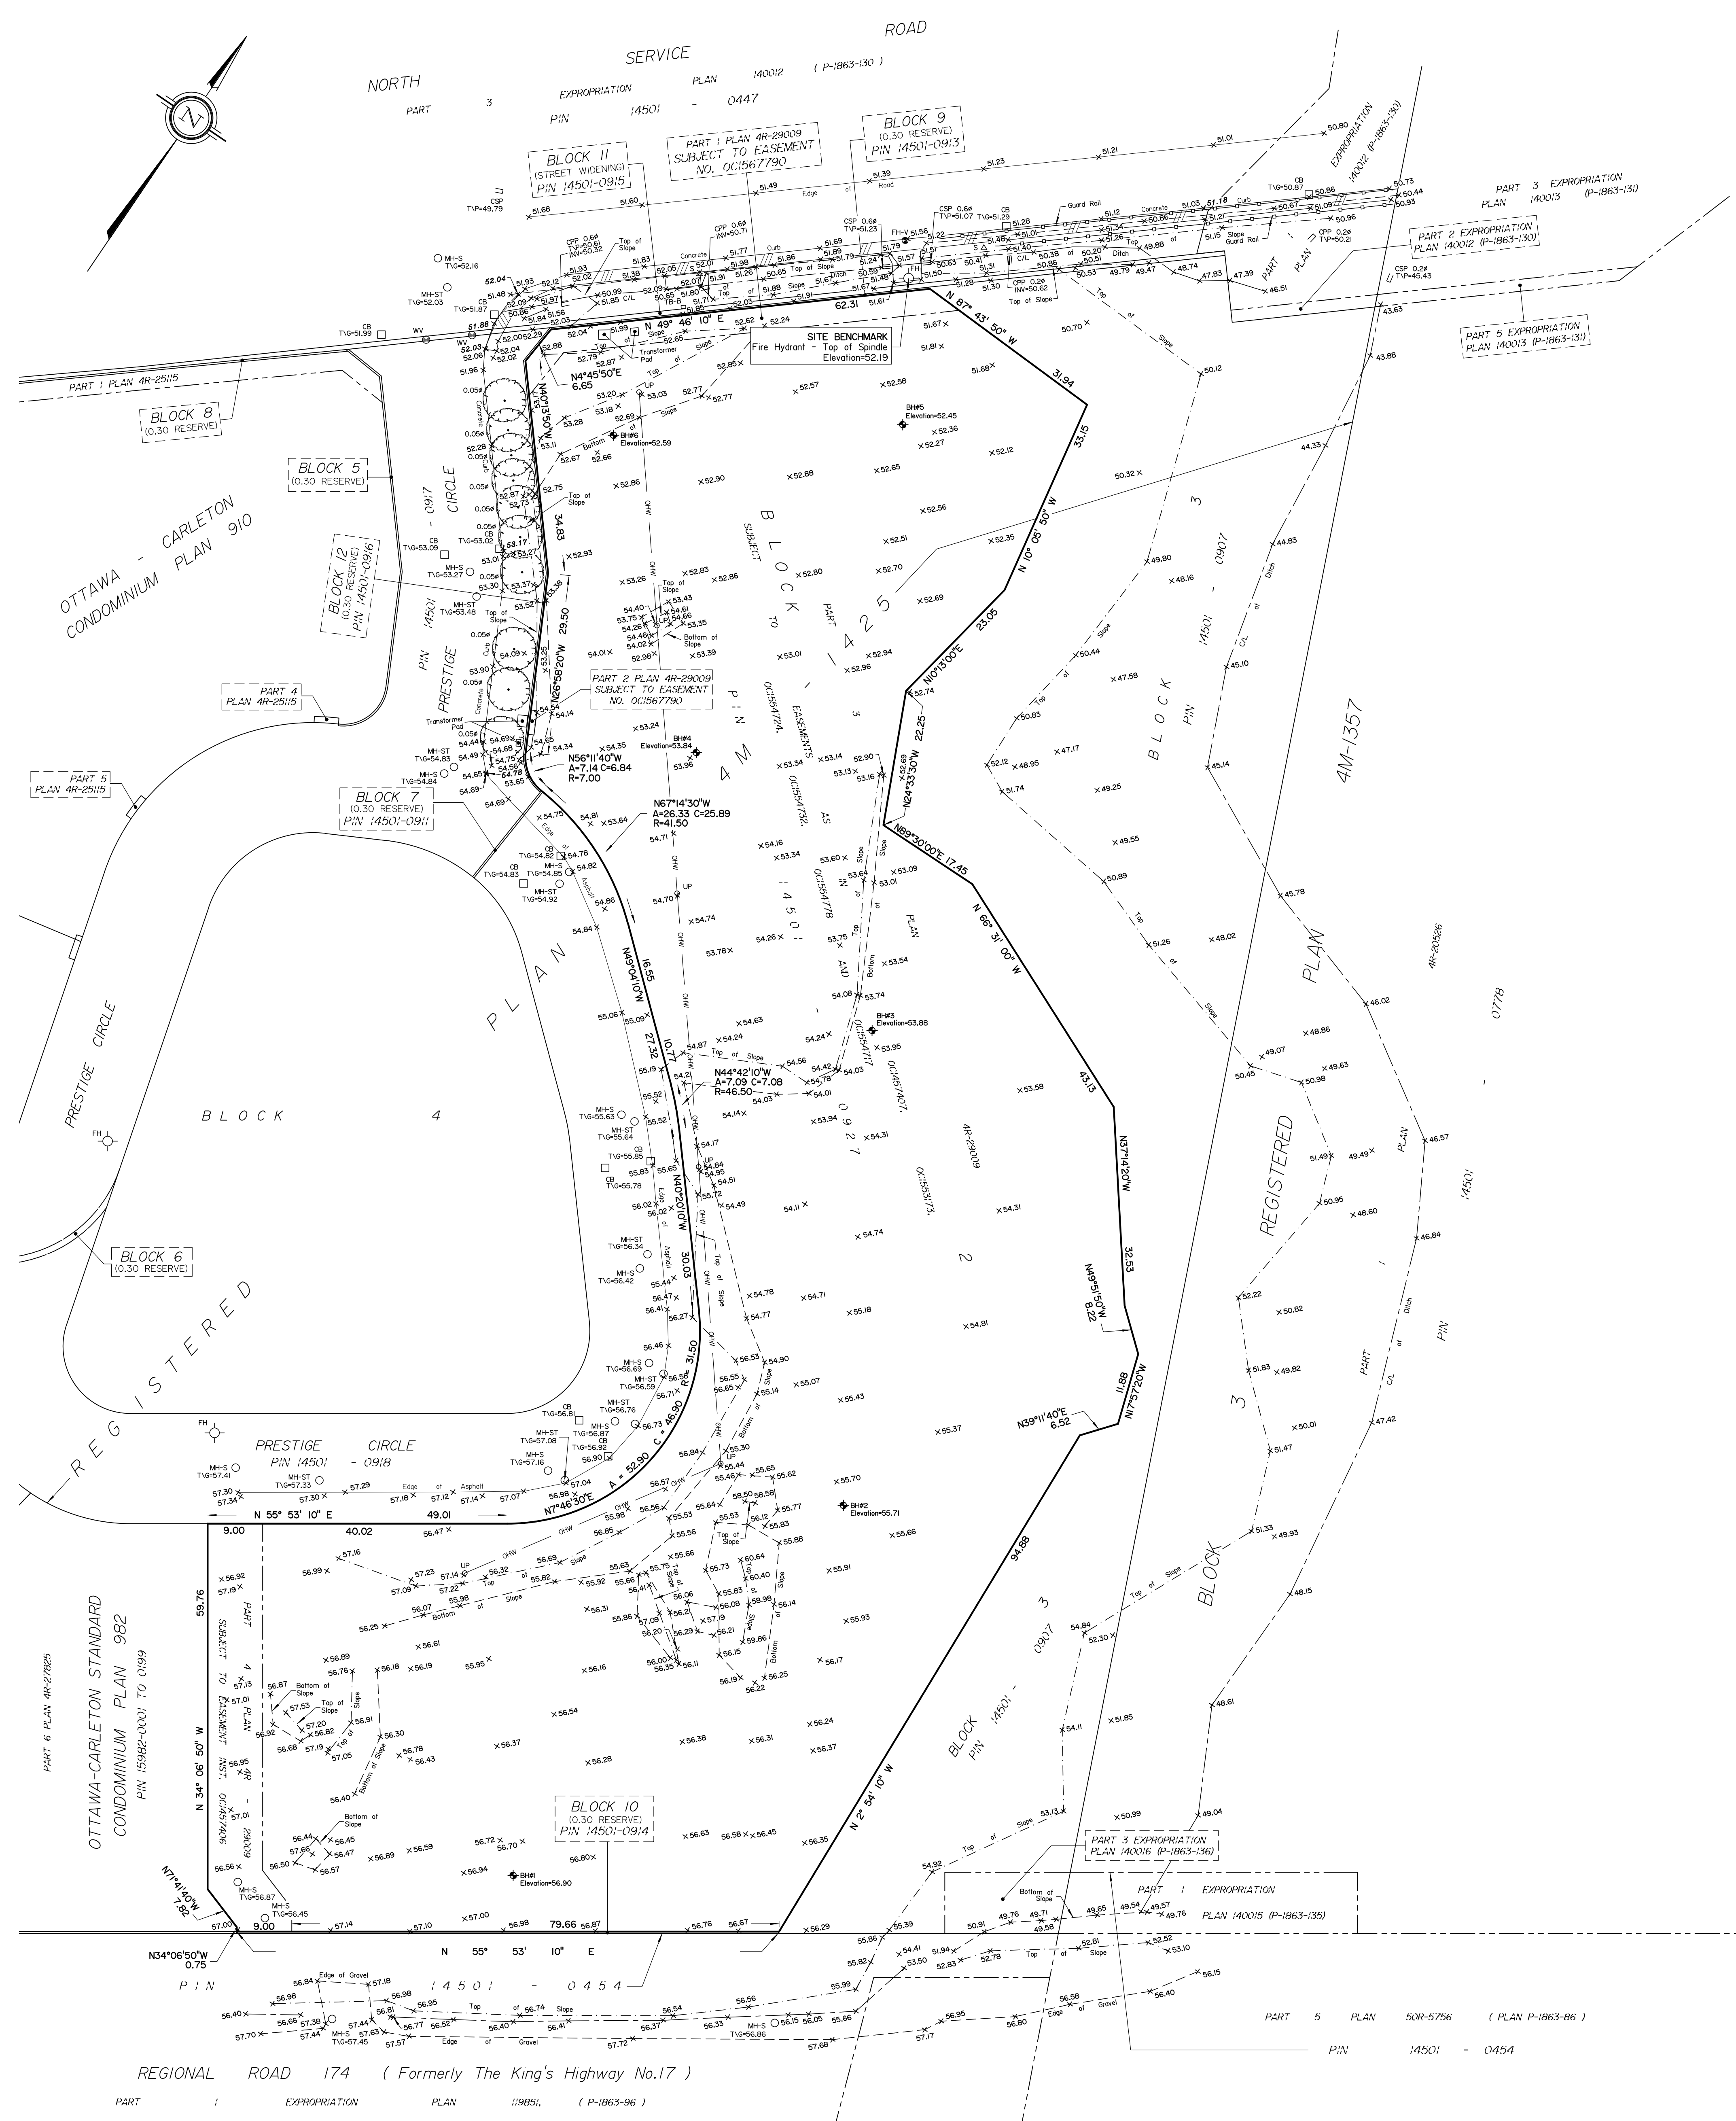

Notes & Legend

- Denotes**
- MH-ST Maintenance Hole (Storm Sewer)
 - MH-S Maintenance Hole (Sanitary)
 - UP Utility Pole
 - CB Catch Basin
 - CSP Corrugated Steel Pipe
 - CPP Corrugated Plastic Pipe
 - FH Fire Hydrant
 - WV Water Valve
 - INV+ Invert
 - T/G Top of Grate
 - T/P Top of Pipe
 - TB-B Bell Terminal Box
 - Deciduous Tree
 - △ S Sign
 - Borehole
 - Diameter
 - +45.00 Location of Elevations
 - +65.00 Top of Concrete Curb Elevation
 - C/L Centreline
 - OHW Overhead Wires
 - Property Line

SITE AREA = 21 418 m²
 BOUNDARY INFORMATION DERIVED FROM FIELD SURVEY.

ELEVATION NOTES
 1. Elevations shown are geodetic and are referred to the CGVD28 geodetic datum.
 2. It is the responsibility of the user of this information to verify that the job benchmark has not been altered or disturbed and that its relative elevation and description agrees with the information shown on this drawing.

UTILITY NOTES
 1. This drawing cannot be accepted as acknowledging all of the utilities and it will be the responsibility of the user to contact the respective utility authorities for confirmation.
 2. Only visible surface utilities were located.
 3. A field location of underground plant by the pertinent utility authority is mandatory before any work involving breaking ground, probing, excavating etc.