

NOT FOR CONSTRUCTION


TOPOGRAPHIC INFORMATION
 TOPOGRAPHIC INFORMATION PROVIDED BY FAIRHALL MOFFATT WOODLAND LIMITED
 PROJ. NO. W18200
 DATED MAY 10, 2016

SITE PLAN INFORMATION
 SITE PLAN PROVIDED BY RODERICK LAHEY ARCHITECT INC.
 PROJ. NO. 1418
 DATED AUGUST 1, 2017

SITE SERVICING AND STORMWATER MANAGEMENT STUDY
 SERVICING AND STORMWATER MANAGEMENT RECOMMENDATIONS PROVIDED BY DSEL
 PROJ. NO. 16-860
 DATED JULY 2017

BENCH MARK
 SITE BENCHMARK 1 LOCATED CUT CROSS IN WALK ELEV=63.64m
 SITE BENCHMARK 2 LOCATED IN MAGNETIC NAIL & WASHER IN WALK ELEV=63.23m
 SITE BENCHMARK 3 LOCATED IN CUT CROSS ON CONCRETE ELEV=64.45m
 SITE BENCHMARK 4 LOCATED CUT CROSS IN WALK ELEV=64.23m

No.	H.J.P.	17.08.01	SUBMITTED FOR MUNICIPAL REVIEW
1	H.J.P.	17.08.01	SUBMITTED FOR MUNICIPAL REVIEW
No.	BY	YY.MM.DD	DESCRIPTION

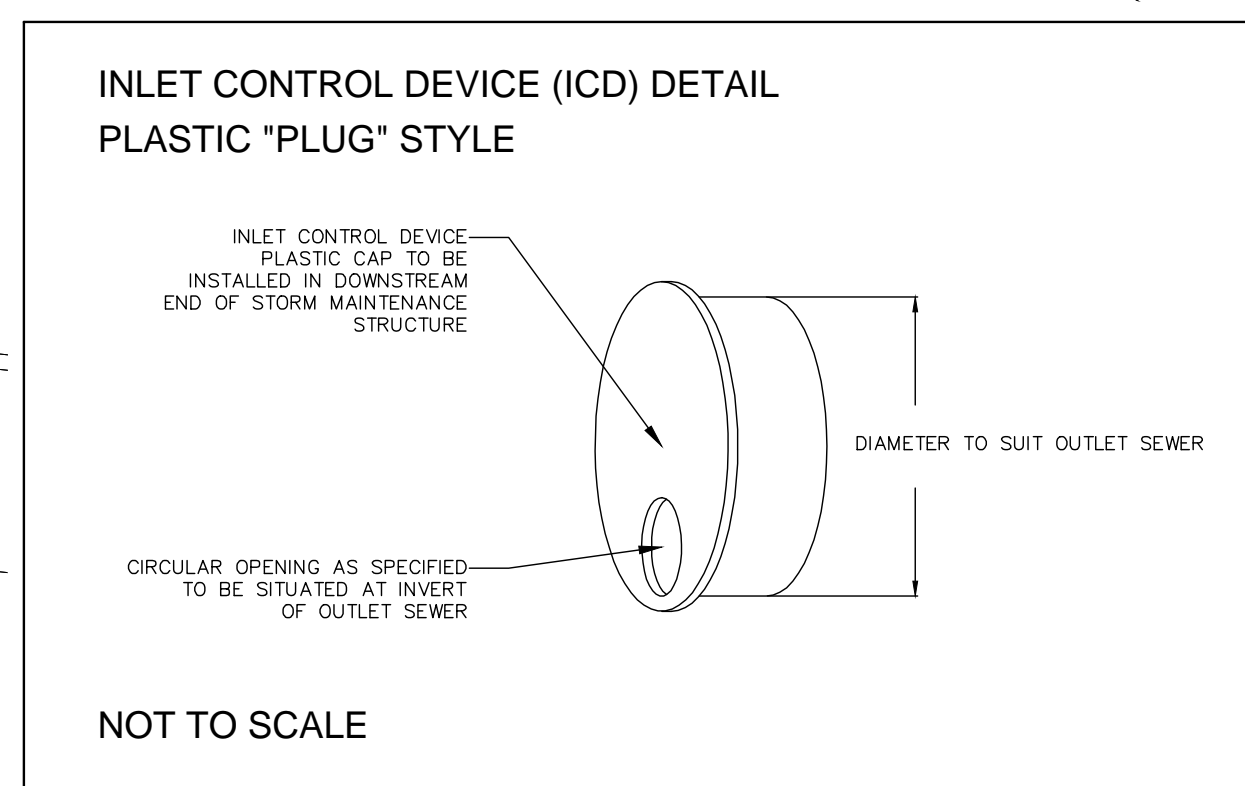

PROJECT No. 16-860

STORMWATER MANAGEMENT PLAN
 1960 SCOTT STREET © DSEL

COLONNADE BRIDGEPORT

100-100 Argyle Avenue
 Ottawa, Ontario, K2P 1B6
 Tel. (613) 225-8118

DSEL
 david schaeffer engineering ltd
 SMART SUBDIVISIONS™

120 Iler Road Unit 103
 Stittsville, Ontario, K2S 1E9
 Tel. (613) 836-0856
 Fax. (613) 836-7183
 www.DSEL.ca

DRAWN BY:	H.J.P.	CHECKED BY:	A.D.F.	DRAWING NO.	SHEET NO.
DESIGNED BY:	H.J.P.	CHECKED BY:	S.L.M.	SWM-1	1 of 1
SCALE:	1:250	DATE:	JULY 2017		