


Drawing Remains the Property of Gino J. Aiello Landscape Architect. Copyright Reserved by Gino J. Aiello Landscape Architect. Do Not Use or Reproduce Without Approval of Gino J. Aiello. Do Not Use For Construction Unless Signed By Landscape Architect. Contractor is Responsible for Verification of Site Locations of all Utilities. Report any Discrepancies Between Site and Drawing Immediately to Gino J. Aiello.


APPROVED ☐ REFUSED ☐

THIS \_\_\_\_ DAY OF \_\_\_\_\_, 20\_\_


DON HERWEYER, MCIP, RPP, MANAGER  
DEVELOPMENT REVIEW SOUTH  
PLANNING, INFRASTRUCTURE AND ECONOMIC  
DEVELOPMENT DEPARTMENT, CITY OF OTTAWA

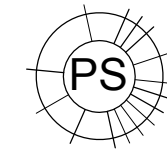

Proposed Coniferous Tree

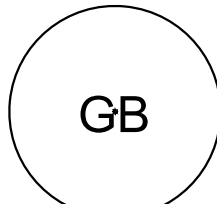


Proposed Deciduous Tree

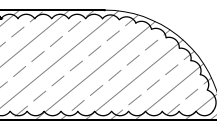


Proposed Shrub Bed



Proposed Limestone Blast Rock Approx .9m Long x.5m Deep x.4m Tall.

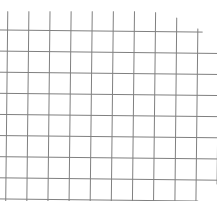


Proposed Pavers

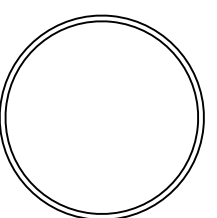

Existing Tree To Remain

No.	Revision	Date
3	Plant List Added	September 15 2017
2	Per Civil and Topo	September 12 2017
1	For Review / Coordination	August 2017
REVISIONS		

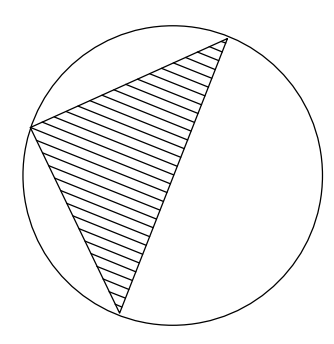

Owner  
**Zena Investment Group**  
1200 Baseline Road Ottawa K2C 0A6

Consultant  
**Gino J. Aiello landscape architect**  
www.gjala.com  
gino@gjala.com (613) 852 1343  
50 Camelot Drive, Nepean, Ontario K2G 5X8

Project  
**Myers Auto Dealership**  
**Citigate Park**  
Block 9 540 Dealership Drive


Drawing  
**LANDSCAPE PLAN**

Drawn By: GJA  
Design By: GJA  
Date: AUGUST 2017  
Scale: 1:300  
Sheet Number  
**L1**

Plant List - Shrubs - Myers 540 Dealership Drive Citigate Park					
Code	Qty.	Botanical Name	Common Name	Size	Cond.
HK	605	Hypericum kalmianum	St. Johns Wort	30 cm ht.	Pot
GM	150	Geranium macrorrhizum 'album'	White Bigroot Geranium	9cm Pot	

Plant List Trees Myers 540 Dealership Drive Citigate Park					
Code	Qty.	Botanical Name	Common Name	Size	Cond.
AC	5	Amelanchier canadensis	Tree Serviceberry	60mm cal	B + B Single Stem
GB	10	Ginkgo biloba 'Princeton Sentry'	Princeton Sentry Ginkgo	70mm cal	B + B
VL	5	Viburnum lentago	Nannyberry Tree	60mm cal	B + B Single Stem
Ab	1	Abies concolor	Silver Fir	2.0m Ht.	B + B

Plant List Trees BY OTHERS ON Dealership Drive					
Code	Qty.	Botanical Name	Common Name	Size	Cond.
AR	5	Acer rubrum	Red Maple	60mm cal	B + B
GTIS	5	Gleditsia tricanthos 'Skyline'	Skyline Honeylocust	60mm cal	B + B

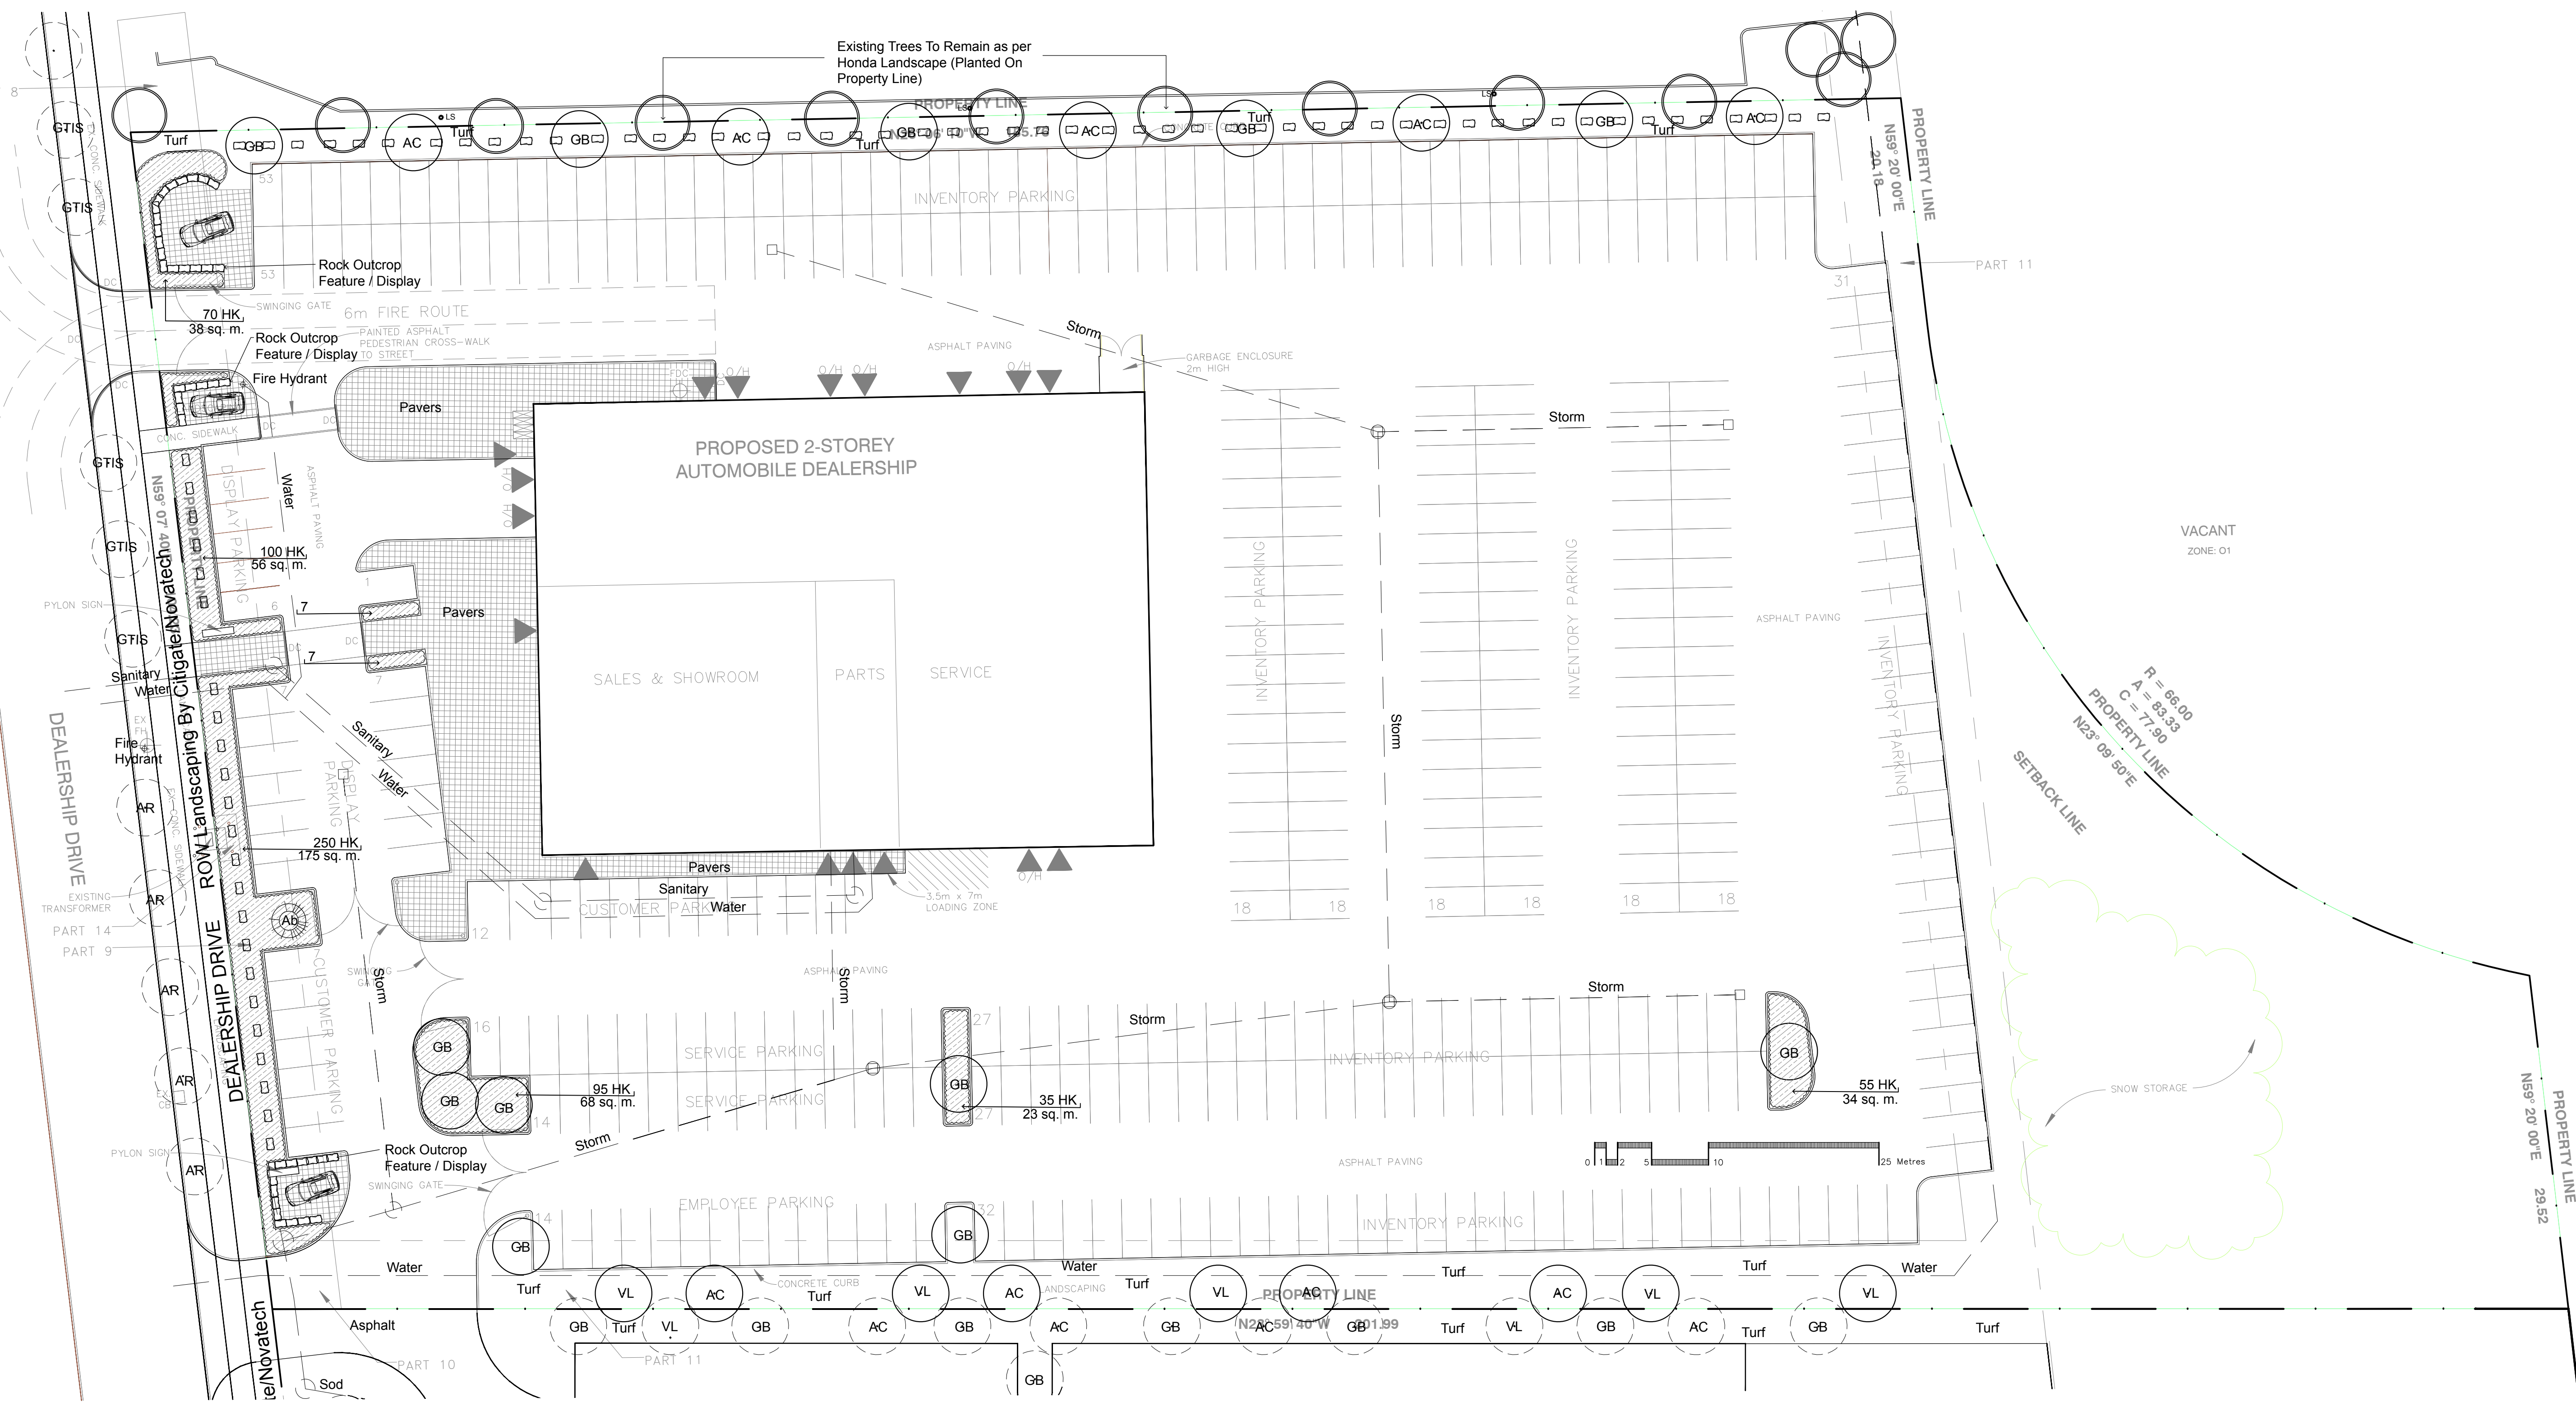

TURF AREAS TO BE 150MM TOPSOIL AND HYDROSEED. SOD AREAS TO INCLUDE 150MM TOPSOIL.

PLANTING MIX TO BE APPROVED BY LANDSCAPE ARCHITECT. ALL PLANT MATERIAL TO MEET CNLA STANDARDS, AND BE APPROVED BY LANDSCAPE ARCHITECT PRIOR TO PLANTING. ALL WORK TO INCLUDE MINIMUM 1 YEAR WARRANTY FROM DATE OF FINAL ACCEPTANCE. TREE PLANTING TO INCLUDE 2 YEAR WARRANTY FROM DATE OF FINAL ACCEPTANCE. TREE PLANTING TO BE MINIMUM 2.0 METRES FROM STORM SANITARY AND WATER SERVICES.

