




PLUG TYPE ORIFICE
NOT TO SCALE

I.C.D. PLUG TYPE ORIFICE
(www.pedroplastics.com)
(REMOVABLE FOR
CLEANING PURPOSES)

332mm Ø HOLE RESTRICTING THE
100 YR FLOW TO 329.7 L/sec
HEAD = 2.05m

OUTLET PIPE = 600mm Ø CONC.

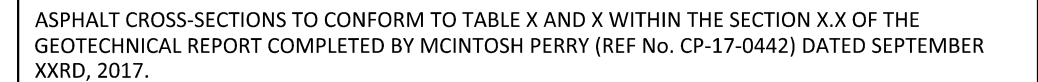

Scale:	1:400	Project Number:	CP-17-0442
Drawn by:	CDH		
Checked By:	CJM/RPK	Drawing Number:	C101
Designed By:	CDH		
Date:	AUG. 28, 2017	SHEET 1 of 2	