

- LEGEND**
- PROPERTY LINE
 - - - PROPOSED STORM SEWER
 - DRAINAGE DIVIDE
 - PROPOSED SWALE
 - - - PROPOSED PERFORATED SUBRAIN
 - MAJOR SYSTEM FLOW ROUTE
 - EX6
4.010
0.19
 - DRAINAGE AREA ID
 - AREA IN Ho
 - RATIONAL METHOD RUNOFF COEFFICIENT
 - MAX PONDING
 - INTERMEDIATE PONDING
 - PROPOSED STORM MANHOLE
 - PROPOSED CATCH BASIN
 - PROPOSED CB 'T'

NOT FOR CONSTRUCTION

TOPOGRAPHIC INFORMATION
TOPOGRAPHIC INFORMATION PROVIDED BY ANNIS, O'SULLIVAN, VOLLEBECK LTD.
PROJ. NO. 19230-16
DATED OCTOBER 7, 2016



SITE PLAN INFORMATION
SITE PLAN PROVIDED BY SJ LAWRENCE ARCHITECT INC.
PROJ. NO. SL-929-16
RECEIVED MAY 24, 2017

GEOTECHNICAL STUDY
GEOTECHNICAL RECOMMENDATIONS PROVIDED BY PATERSON GROUP
PROJ. NO. PG4089-1
DATED APRIL 27, 2017

SITE SERVICING AND STORMWATER MANAGEMENT STUDY
SERVICING AND STORMWATER MANAGEMENT RECOMMENDATIONS PROVIDED BY DSEL
DATED JULY 2017

BENCH MARK
TOP OF SPINDLE LOCATED AT THE HYDRANT SOUTH EAST OF THE SUBJECT SITE
ELEV=106.59

No.	BY	DATE	DESCRIPTION
2	A.J.G.	17.07.18	ISSUED FOR MUNICIPAL REVIEW
1	A.J.G.	17.05.12	ISSUED FOR MUNICIPAL REVIEW

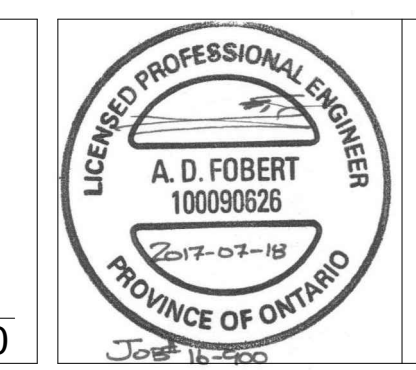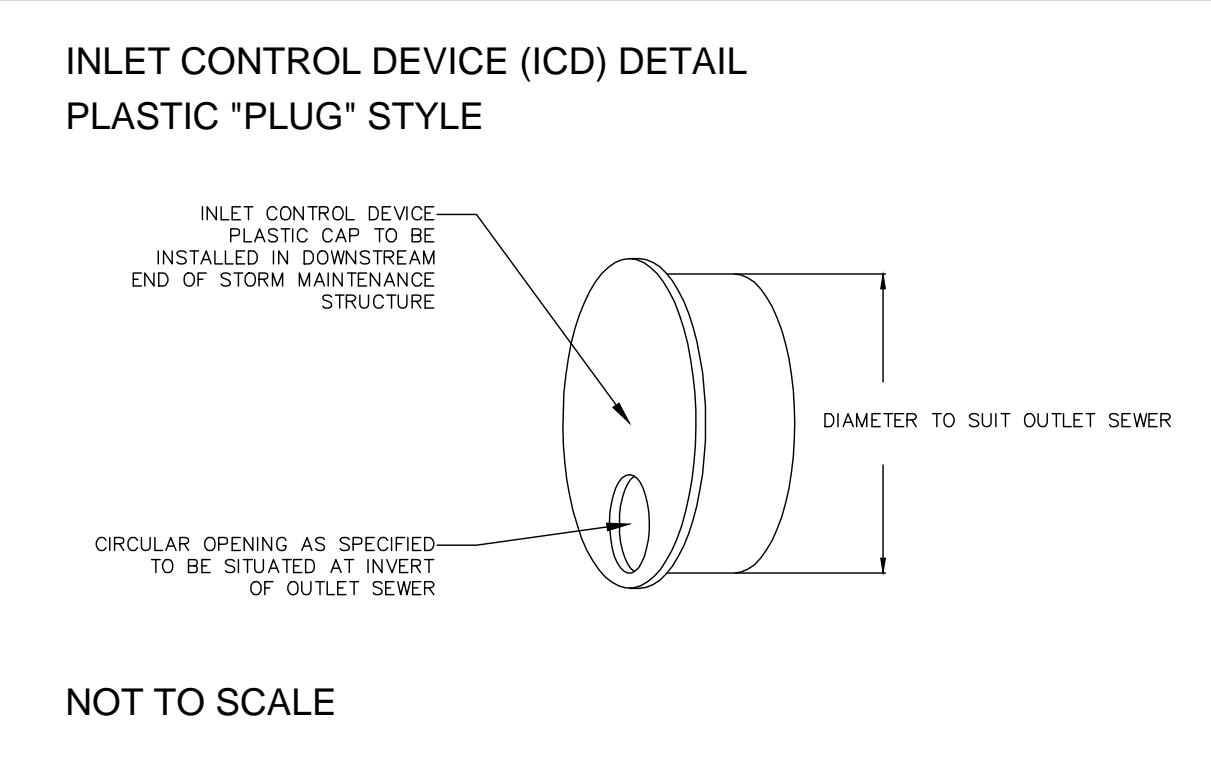

PROJECT No. 16-900

STORMWATER MANAGEMENT PLAN
44 IBER ROAD © DSEL

HUNTINGTON PROPERTIES

878 Boyd Avenue
Ottawa, Ontario, K2A 2E3
Tel. (613) 592-1818

DSEL
david schaeffer engineering ltd
SMART SUBDIVISIONS™

120 Iber Road Unit 103
Stittsville, Ontario, K2S 1E9
Tel. (613) 836-0856
Fax. (613) 836-7183
www.DSEL.ca

DRAWN BY:	A.J.G.	CHECKED BY:	R.D.F.	DRAWING NO.	SHEET NO.
DESIGNED BY:	A.J.G.	CHECKED BY:	R.D.F.		
SCALE:	1:300	DATE:	JULY 2017	SWM-1	1 of 1