


Stantec Consulting Ltd.
 400 - 1331 Clyde Avenue
 Ottawa ON
 Tel. 613.722.4420
 www.stantec.com

Copyright Reserved
 The Contractor shall verify and be responsible for all dimensions. DO NOT scale the drawing - any errors or omissions shall be reported to Stantec without delay.
 The Copyrights to all designs and drawings are the property of Stantec. Reproduction or use for any purpose other than that authorized by Stantec is forbidden.

Legend

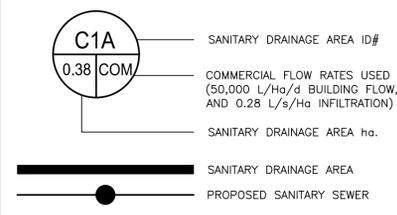

APPROVED REFUSED
 THIS _____ DAY OF _____, 20____
 DON HERWEYER, MCIP, RPP
 MANAGER, DEVELOPMENT REVIEW - SOUTH
 PLANNING, INFRASTRUCTURE & ECONOMIC
 DEVELOPMENT DEPARTMENT, CITY OF OTTAWA

OWNER:
 2520333 ONTARIO INC.
 5 MILLCREEK COURT, NEPEAN, ON K2G 6Y7
 APPLICANT:
 STANTEC CONSULTING INC.
 1331 CLYDE AVENUE, OTTAWA, ON K2C 3G4
 SURVEYOR:
 STANTEC GEOMETRICS LTD.
 1331 CLYDE AVENUE, OTTAWA, ON K2C 3G4
 ARCHITECT:
 MICROBIE ARCHITECTS + INTERIOR DESIGNERS
 68 QUEEN STREET, OTTAWA, ON K1P 5C6
 LANDSCAPE ARCHITECT:
 STANTEC CONSULTING INC.
 CIVIL ENGINEER:
 STANTEC CONSULTING INC.

Revision	By	Appd.	Y/M/D
3	WAJ	KJK	17.10.27
2	WAJ	KJK	17.08.03
1	WAJ	KJK	17.04.06

File Name: 160401284-DB
 WAJ KJK WAJ 17.03.06
 Dwn. Chkd. Dgrr. Y/M/M/D

Client/Project
 2520333 ONTARIO INC.
 PROPOSED COMMERCIAL DEVELOPMENT
 3500 HAWTHORNE ROAD
 OTTAWA, ON
 Title
 SANITARY DRAINAGE PLAN

Project No. 160401284
 Drawing No. SA-1
 Scale 1:200
 Sheet 5 of 5
 Revision 3
 D07-12-17-0043

W:\active\160401284_3500 Hawthorne Road\1302\design\drawing\160401284-DB.dwg
 2017/11/07 1:29 PM by: H.Hoffmiller, Dartin
 ORIGINAL SHEET - ARCH-D