




1a UNIT PAVING  
NTS

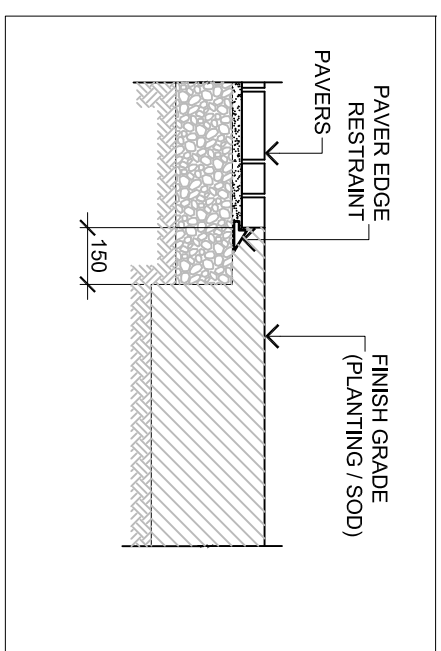

1b UNIT PAVING /  
EDGE RESTRAINT  
NTS

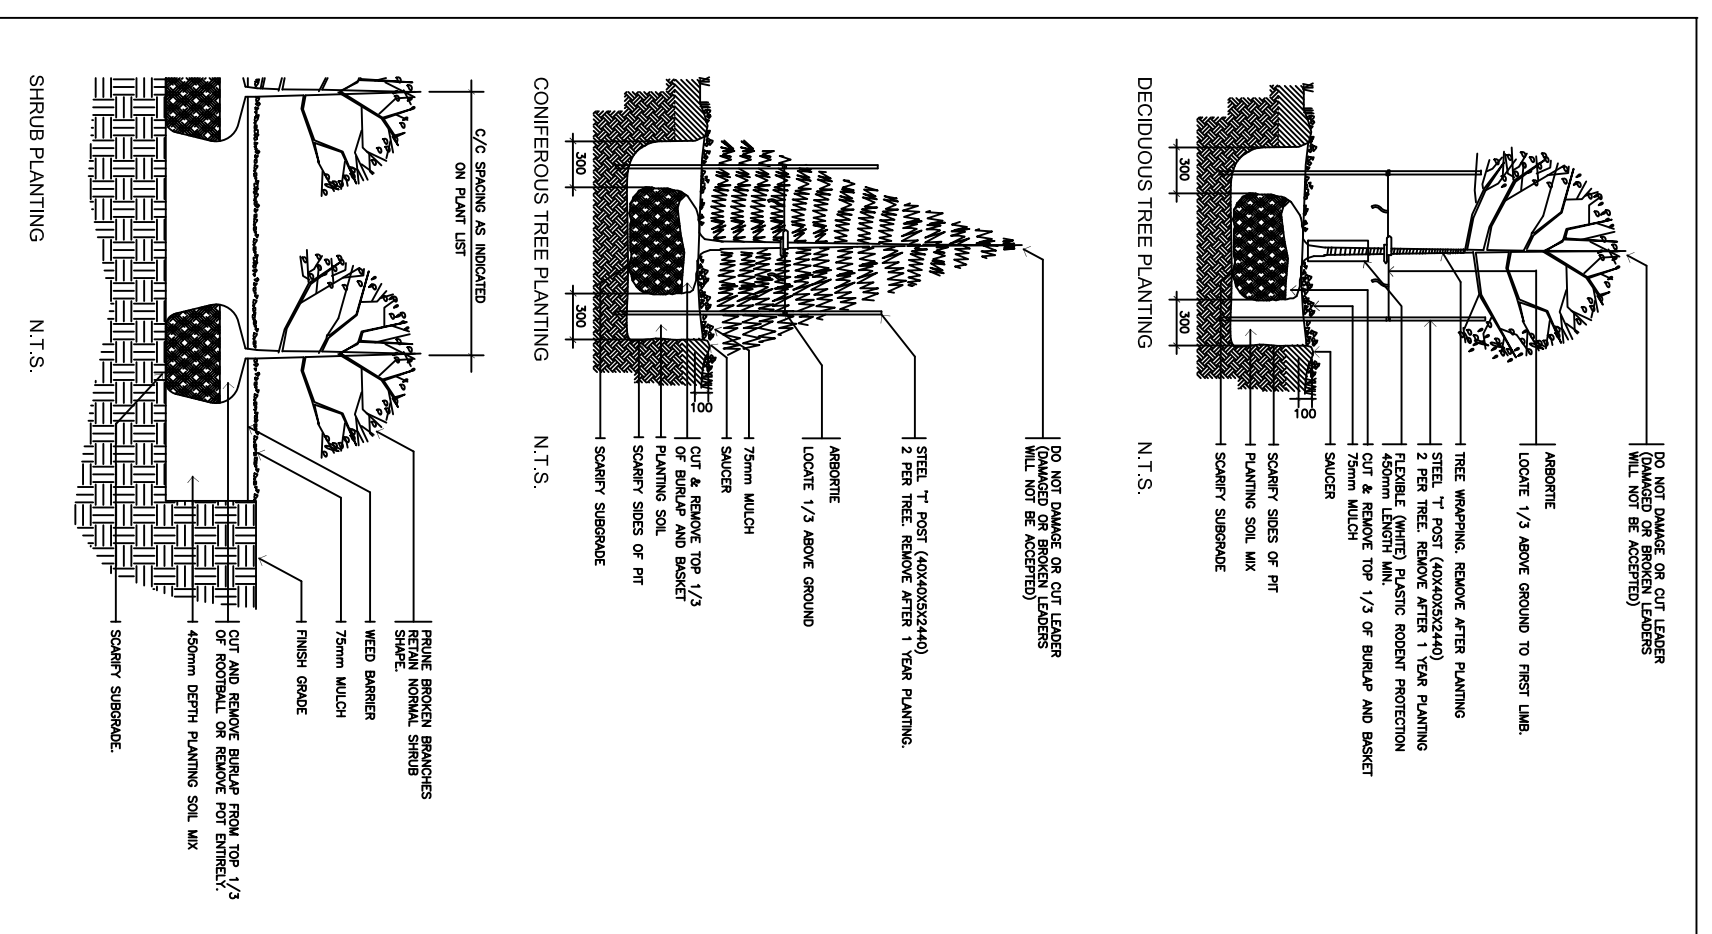


2 PLANTING DETAILS  
NTS

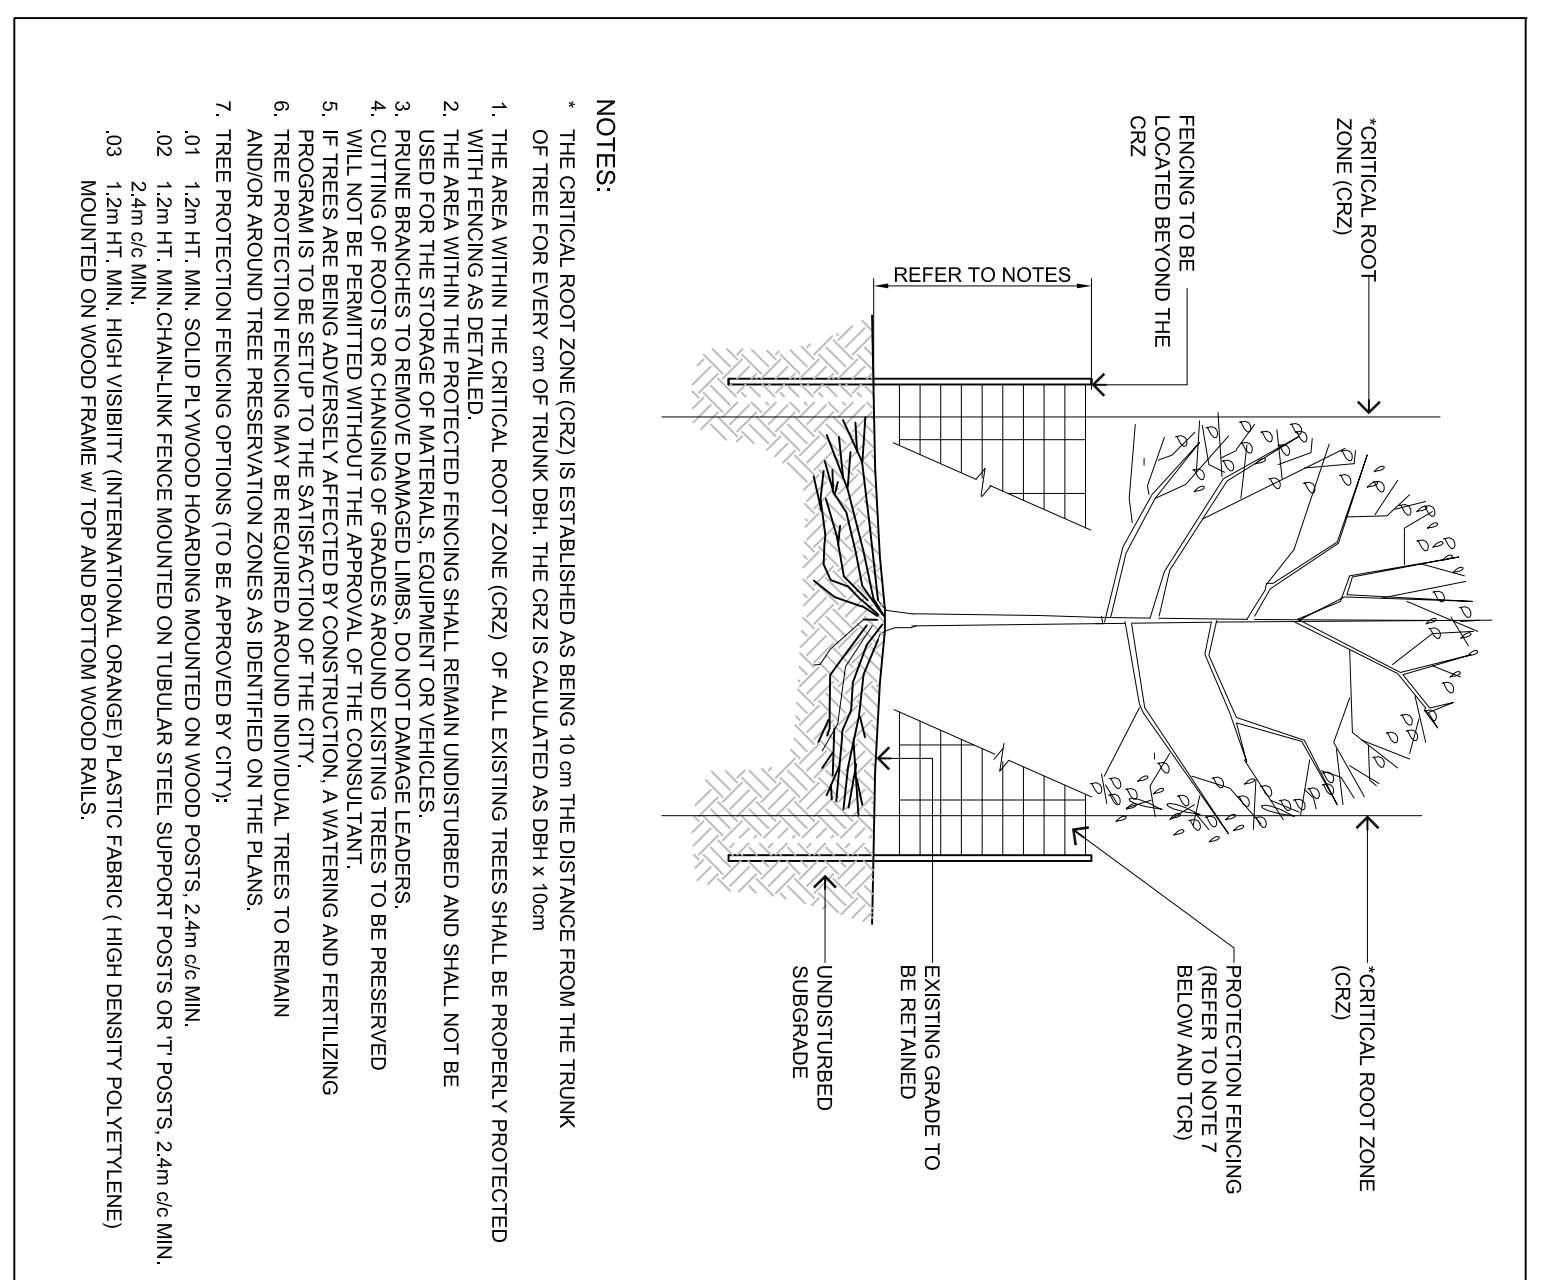

3 TREE PROTECTION BARRIER  
NTS

- NOTES:
  - 2. THE AREA WITHIN THE CRITICAL ROOT ZONE (CRZ) OF ALL EXISTING TREES SHALL BE PROPERLY PROTECTED.
  - 3. THE AREA WITHIN THE PROTECTED FENCING SHALL REMAIN UNDISTURBED AND SHALL NOT BE USED FOR THE STORAGE OF MATERIALS, EQUIPMENT OR VEHICLES.
  - 4. CUTTING OF ROOTS OR CHANGING OF GRADES AROUND EXISTING TREES TO BE PRESERVED WILL NOT BE PERMITTED WITHOUT THE APPROVAL OF THE CONSULTANT.
  - 6. TREE PROTECTION FENCING MAY BE REQUIRED AROUND INDIVIDUAL TREES TO REMAIN.
  - 7. TREE PROTECTION FENCING OPTIONS TO BE APPROVED BY CITY:
    - 01. 1.2m HT. MIN. SOLID PLYWOOD HOARDING MOUNTED ON WOOD POSTS, 2.4m O.C. MIN., 2.4m O.C. MIN. HIGH VISIBILITY INTERNATIONAL ORANGE PLASTIC FABRIC (HIGH DENSITY POLYETHYLENE) MOUNTED ON WOOD FRAME W/ TOP AND BOTTOM WOOD PALS.

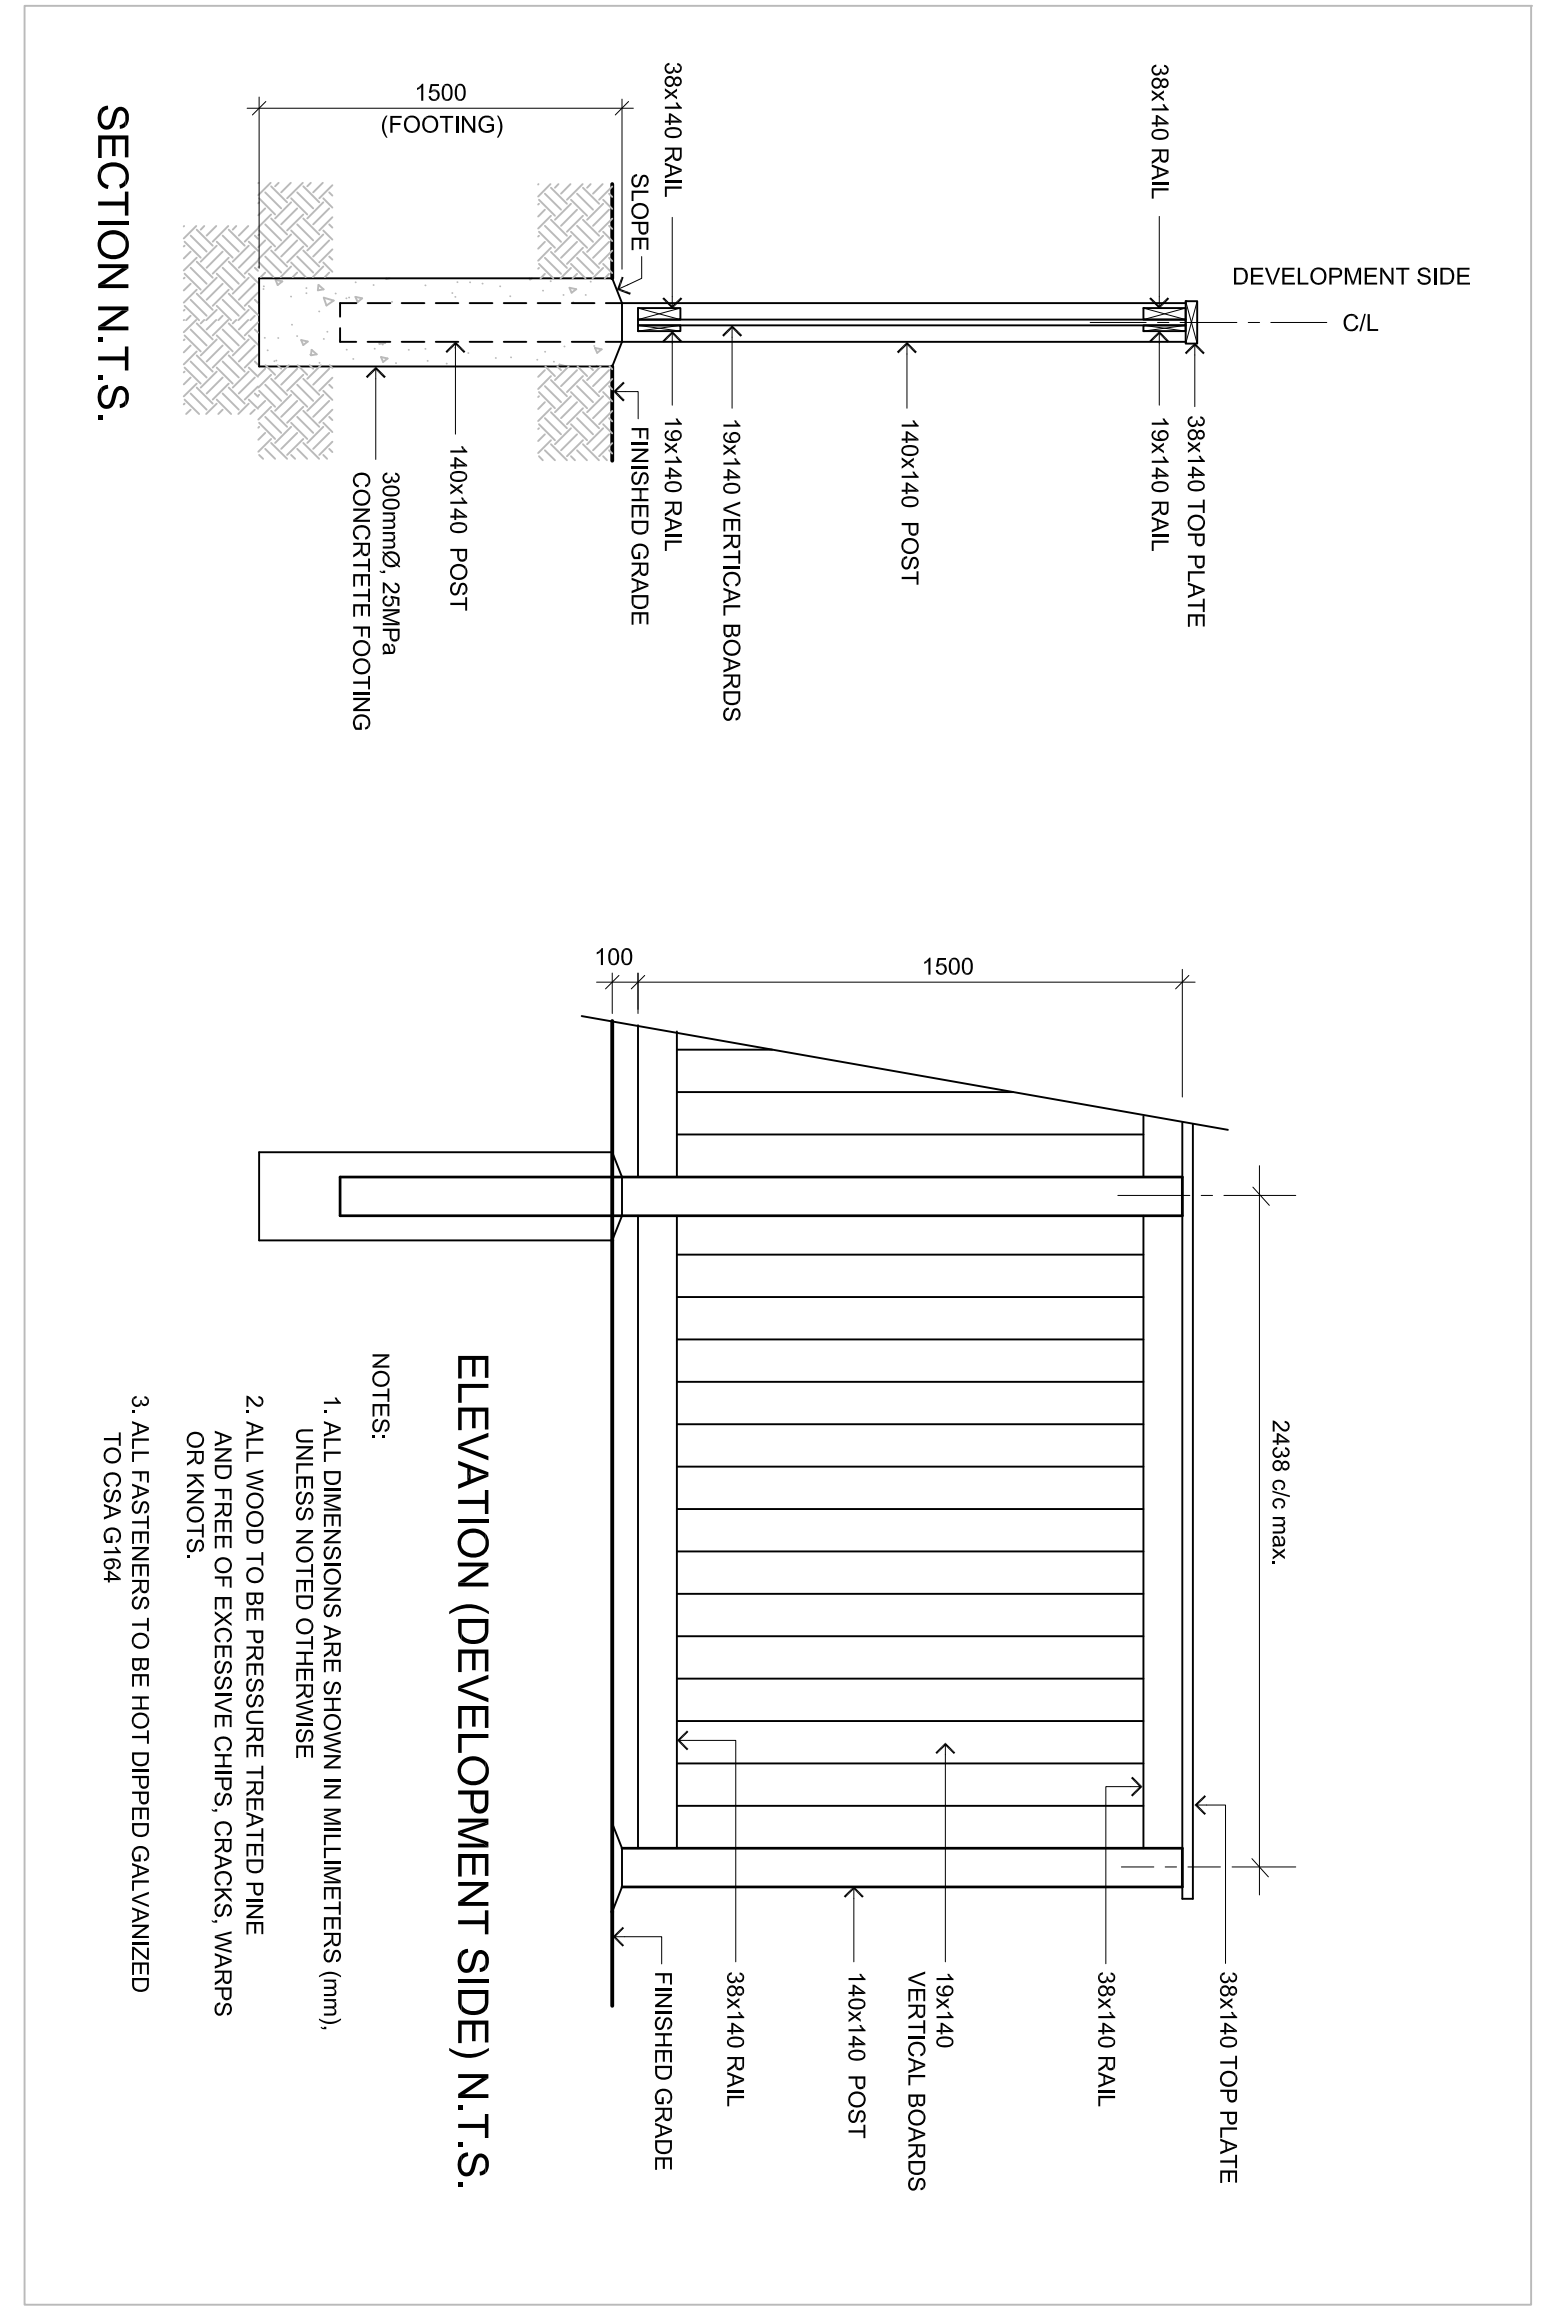

4 WOOD SCREEN FENCE  
NTS

- NOTES:
- 1. ALL DIMENSIONS ARE SHOWN IN MILLIMETERS (mm), UNLESS NOTED OTHERWISE.

NOT FOR CONSTRUCTION

NO.	DATE	REVISION
02	NOV/28/17	PER CITY COMMENTS (1)/REVISED SITE
01	JUNE 12/17	ISSUE FOR SPA



Contractor shall check and verify all dimensions on site and report all errors and/or omissions to the Consultant.  
Work to be done in accordance with all applicable codes and by-laws.  
Do not scale Drawing.  
This Drawing shall not be used for construction until signed by the Consultant.  
Copyright reserved. This Drawing is the exclusive property of Levstek Consultants Inc. and shall not be used without consent.

Consultant  
**LEVSTEK CONSULTANTS**  
A. N. D. S. C. A. P. E. L. A. N. D. C. H. I. T. E. C. I. T. S.  
8871 HURON CRESCENT - OTTAWA, ONTARIO - K6A 2W6  
416-528-9518



Project  
**FRESH TOWNS**  
2710 DRAPER AVENUE  
OTTAWA ONTARIO

Drawing Title  
**LANDSCAPE DETAILS**

Drawn: MCB  
Date: MAY 2017  
Scale: AS NOTED

APPROVED  REFUSED   
THIS DAY OF \_\_\_\_\_, 20\_\_

DERRICK MOORE, MANAGER  
PLANNING, INFRASTRUCTURE AND ECONOMIC  
DEVELOPMENT DEPARTMENT, CITY OF OTTAWA