


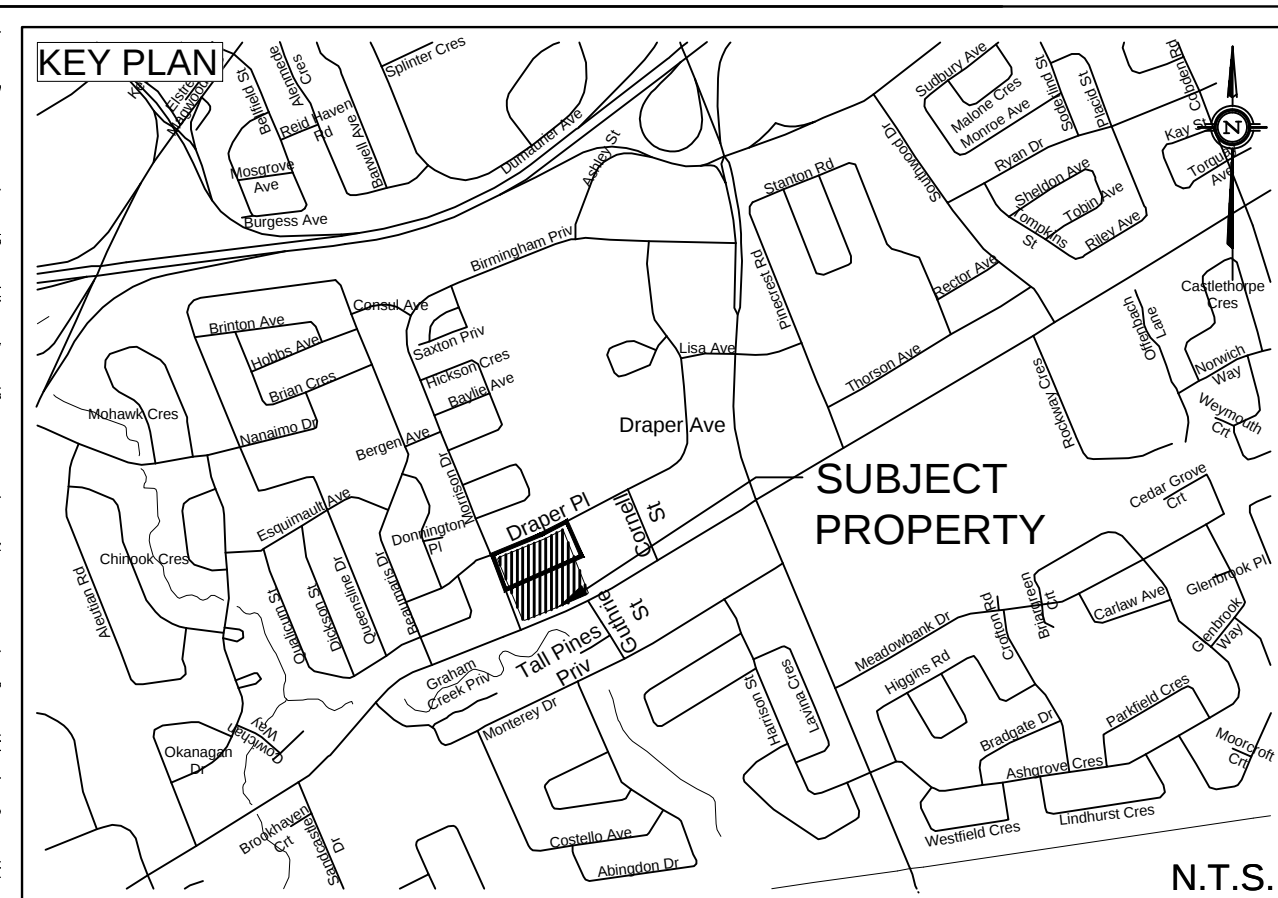

68.00	SANITARY INVERT	E 70.163	2500 PVC SAN 59.0 @ 0.30% SDR-35	W 69.986 E 69.966	2500 PVC SAN 62.5 @ 0.30% SDR-35	W 69.778 S 69.619 N 69.718
	STORM INVERT	E 71.110	3000 PVC STM 58.5 @ 0.35% SDR-35	W 70.905 E 70.630	3750 PVC STM 63.0 @ 0.35% SDR-35	W 70.610 S 71.074 N 70.535
	PROPOSED GRADES	72.952 72.994		73.138 73.141		73.278 73.293
	CENTERLINE CHAINAGE	0+1.879 0+0.379		0+57.260 0+58.010		0+119.520 0+121.020

DRAWN BY: A.J.G.	CHECKED BY: R.D.F.	DRAWING NO.	SHEET NO.
DESIGNED BY: R.D.F.	CHECKED BY: A.D.F.	PP-1	6 of 8
SCALE: H 1:300 v 1:30	DATE: NOVEMBER 2017		