
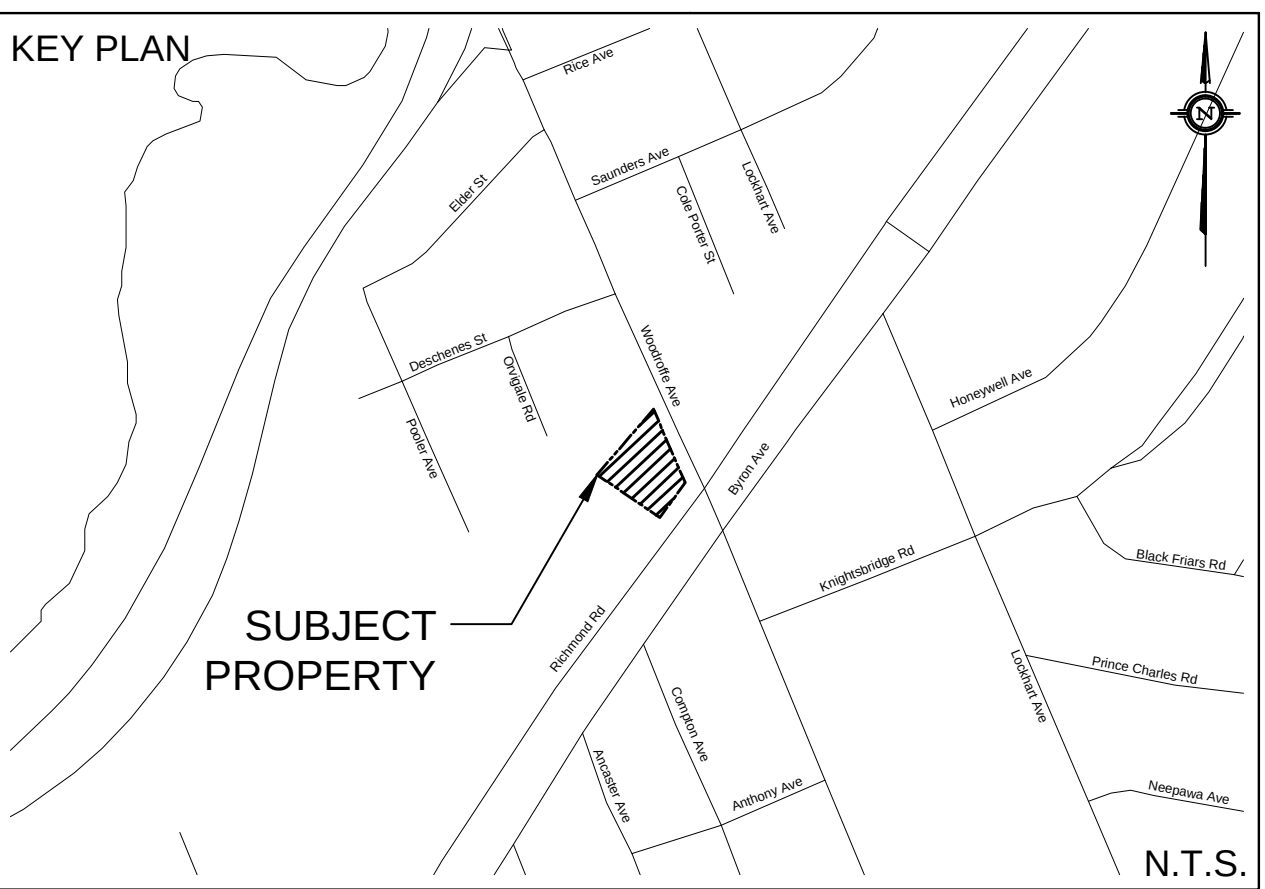


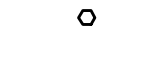

EX6
4.010
0.19

- | | | |
|---------------------------------------|---|-------------------------|
| |  | PROPERTY LINE |
| DRAINAGE AREA ID |  | PROPOSED STORM SEWER |
| |  | DRAINAGE DIVIDE |
| AREA IN Ha |  | PROPOSED SWALE |
| |  | PROPOSED STORM MANHOLE |
| |  | PROPOSED CATCH BASIN |
| RATIONAL METHOD
RUNOFF COEFFICIENT |  | PROPOSED CB "I" |
| |  | MAJOR SYSTEM FLOW ROUTE |
| |  | SURFACE PONDING AREA |
| |  | MAX PONDING |

NOT FOR CONSTRUCTION

TOPOGRAPHIC INFORMATION PROVIDED BY ANNIS O'SULLIVAN, VOLLEBEKK LTD
PROJ. NO. 8806-08
DATED 2008


SITE PLAN PROVIDED BY RODERICK LAHEY ARCHITECT INC
PROJ. NO. 1719
DATED NOVEMBER 15, 2017

GEOTECHNICAL RECOMMENDATIONS PROVIDED BY PATERSON GROUP
PROJ. NO. PG1609-1
DATED DECEMBER 22, 2014

SERVICING AND STORMWATER MANAGEMENT RECOMMENDATIONS PROVIDED BY DSEI
 PROJ. NO. 17-967
 DATED NOVEMBER 2017

TOP OF SPINDLE LOCATED AT THE SOUTH EAST CORNER OF THE SUBJECT SITE
ELEV=68.93m

2	A.J.G.	17.11.29	ISSUED FOR MUNICIPAL REVIEW
1	A.J.G.	17.11.14	ISSUED FOR COORDINATION
No.	BY	YY.MM.DD	DESCRIPTION

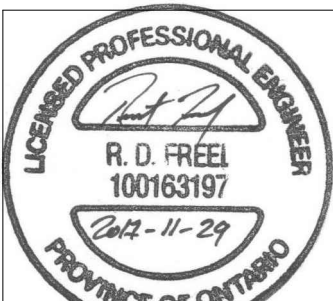

2017-11-29 17:56

PROJECT No. 17-967


STORMWATER MANAGEMENT PLAN

929 RICHMOND ROAD

© DSEI

AZURE URBAN DEVELOPMENTS

929 Richmond Road
Ottawa, Ontario, K2B 8B9
Tel. (613) 234-4346

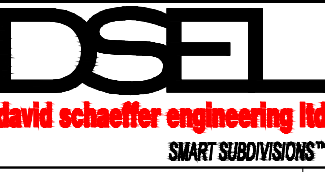

120 Iber Road Unit 103
 Pittsville, Ontario, K2S 1E9
 Tel. (613) 836-0856
 Fax. (613) 836-7183
 www.DSEL.ca

DRAWN BY:	A.J.G.	CHECKED BY:	A.D.F.	DRAWING NO.	SHEET NO.
DESIGNED BY:	A.J.G.	CHECKED BY:	R.D.F.	SWM-1	1 of 1
SCALE:	1:150	DATE:	NOVEMBER 2017		