

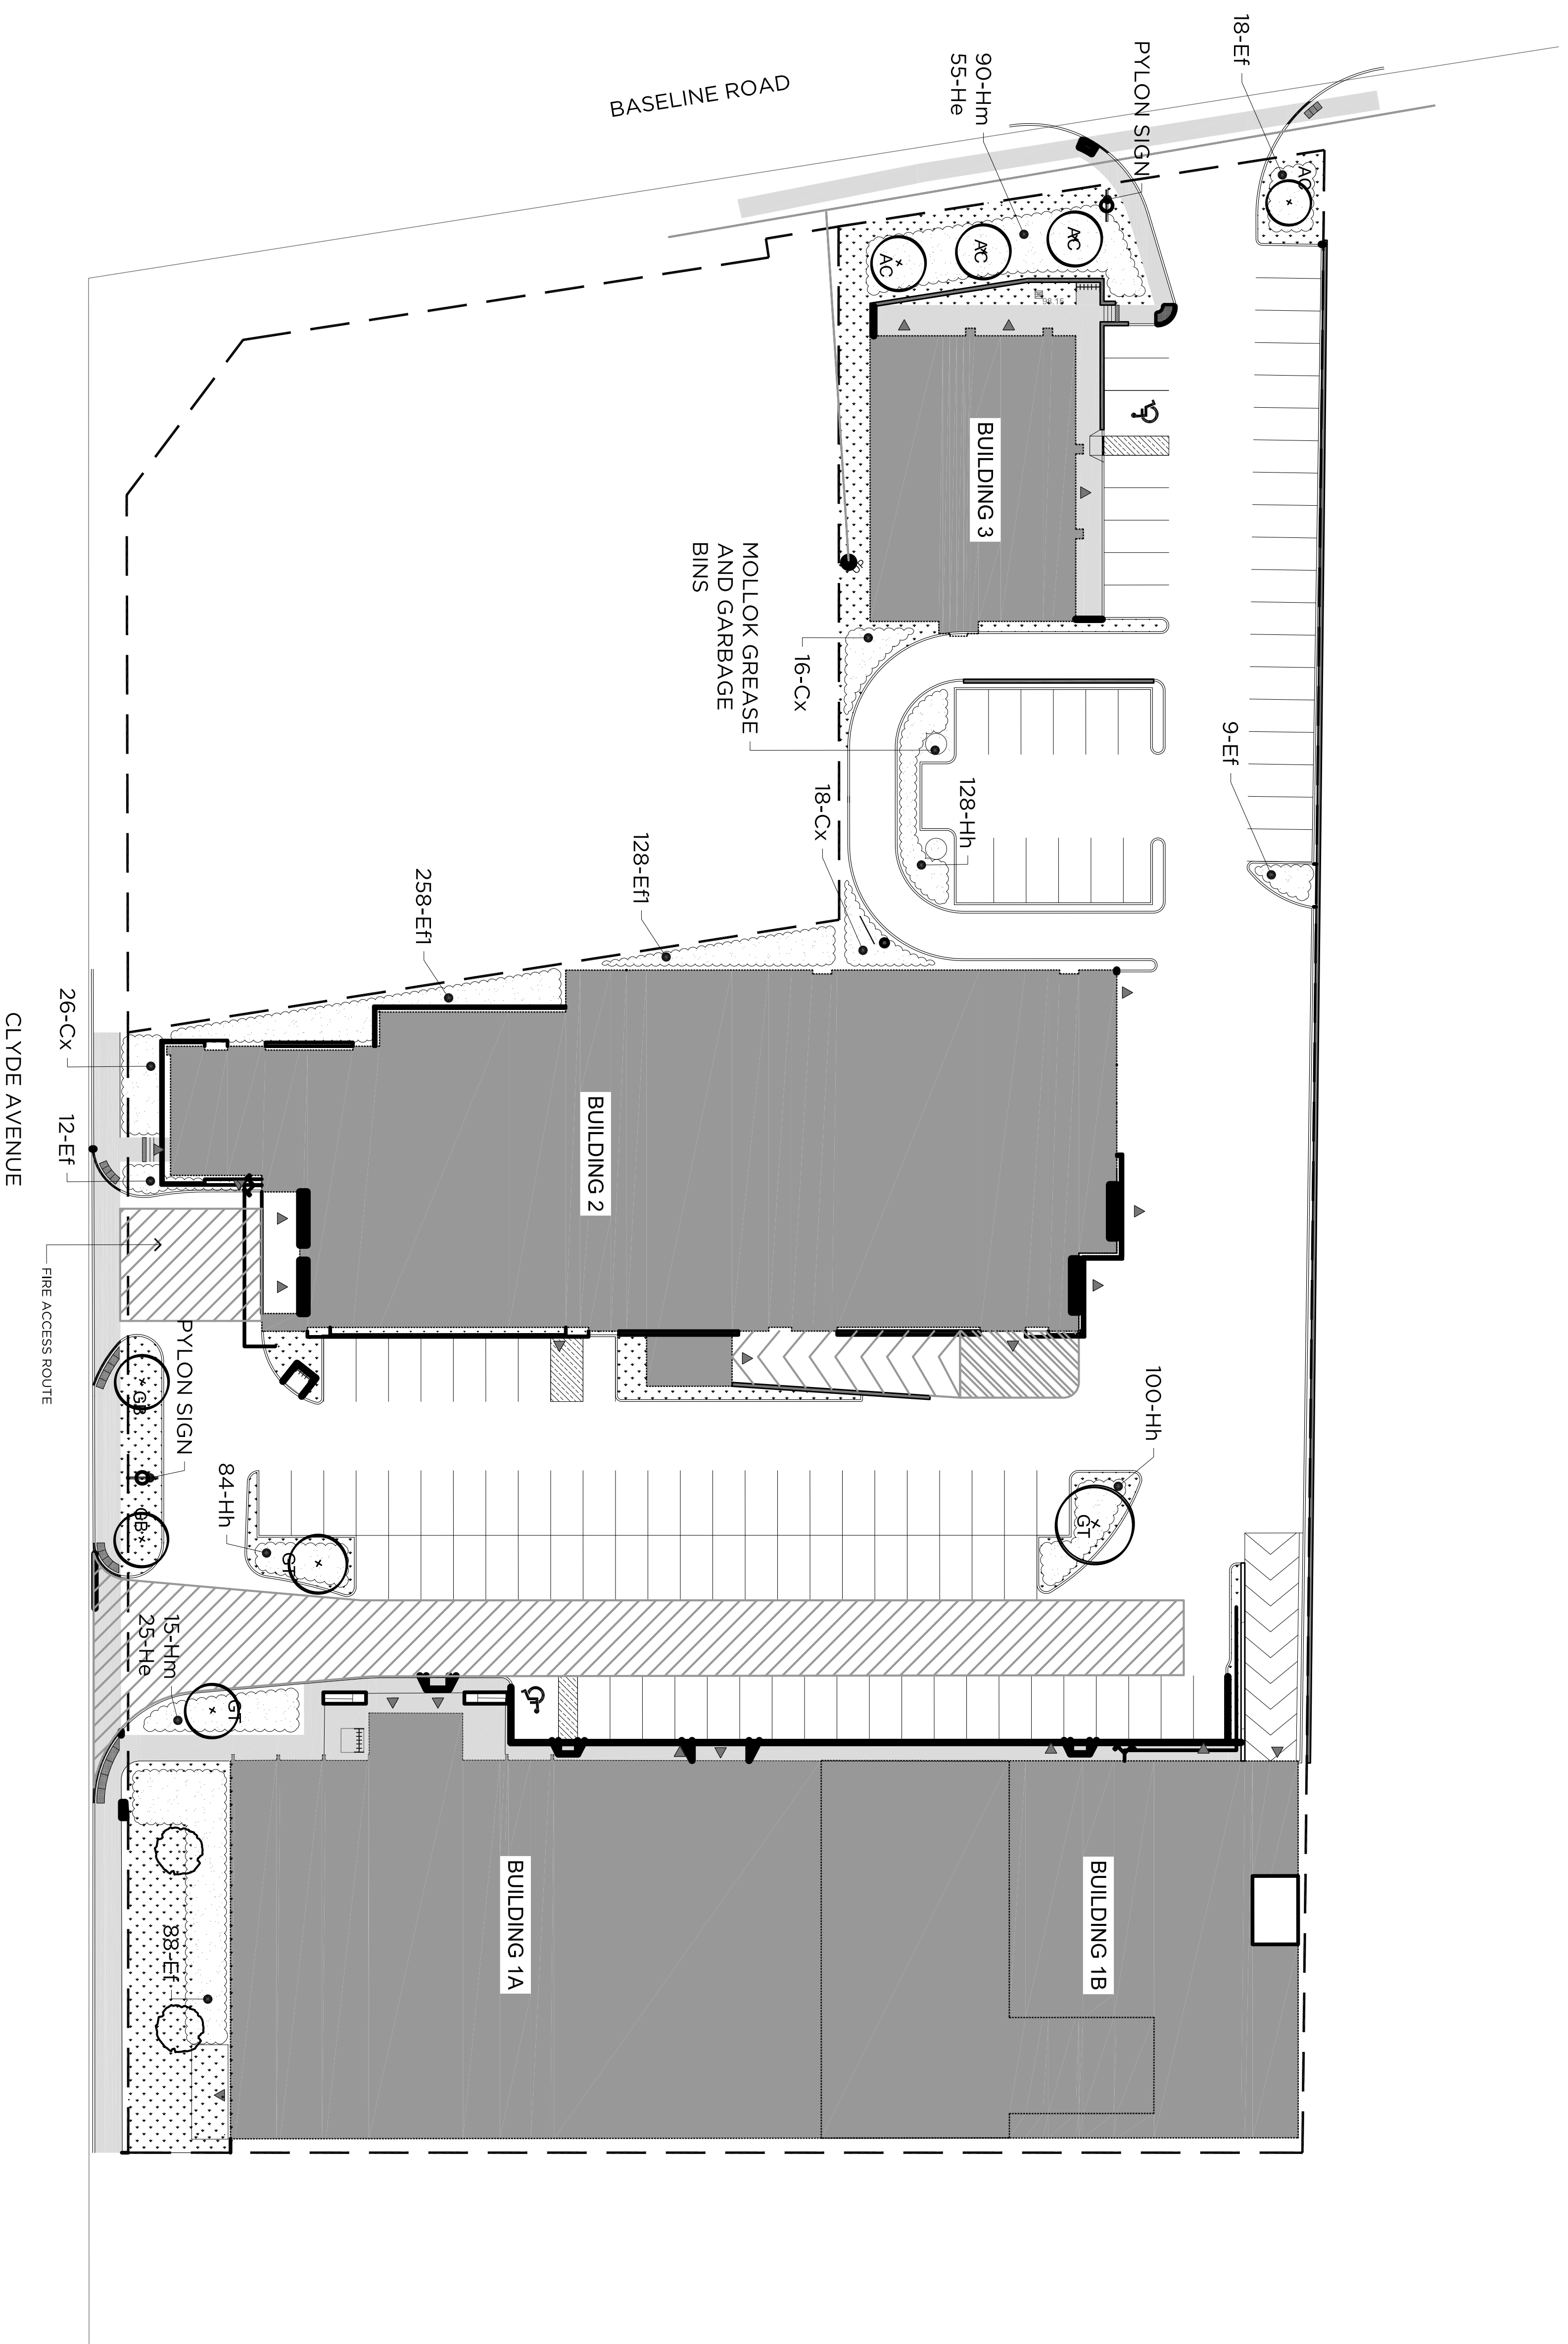


# 1375 CLYDE AVE LANDSCAPE PLAN

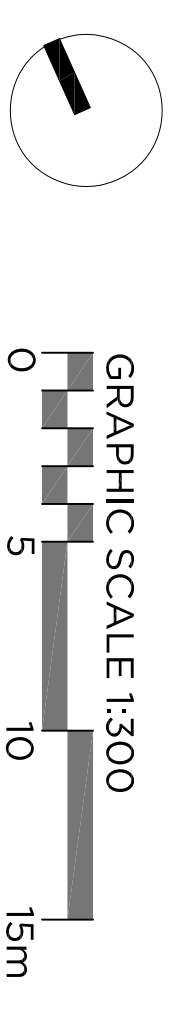

PLANT LIST					
KEY	QTY	BOTANICAL NAME	COMMON NAME	SIZE	COMMENTS
<b>DECIDUOUS TREES</b>					
Gb	2	<i>Ginkgo biloba</i>	Maidenhair Tree	60 mm	W.B.
Gl	3	<i>Gleditsia triacanthos f. inermis 'Inpocolo'</i>	Imperial Honeylocust	60 mm	W.B.
Ac	4	<i>Amelanchier Canadensis</i>	Downy Serviceberry	50 mm	W.B.
<b>SHRUBS</b>					
Hm	105	<i>Hydrangea macrophylla 'Twist And Shout'</i>	Twist And Shout Hydrangea	2 gal	
Cx	60	<i>Calamagrostis x acutiflora 'Karl Foerster'</i>	Feather Reed Grass	#2 pot	
Ef	117	<i>Eumyrtus forsteri 'Gold Tip'</i>	Gold Tip Eumyrtus	30cm 2 gal	
<b>PERENNIALS</b>					
Hh	312	<i>Hemerocallis 'Happy Returns'</i>	Daylily	1 gal	
He	80	<i>Hosia 'Earl Angel'</i>	Platan Lily	1 gal	
Ef1	386	<i>Eumyrtus forsteri 'Sarcove'</i>	Wintercreeper Eumyrtus	1 gal	

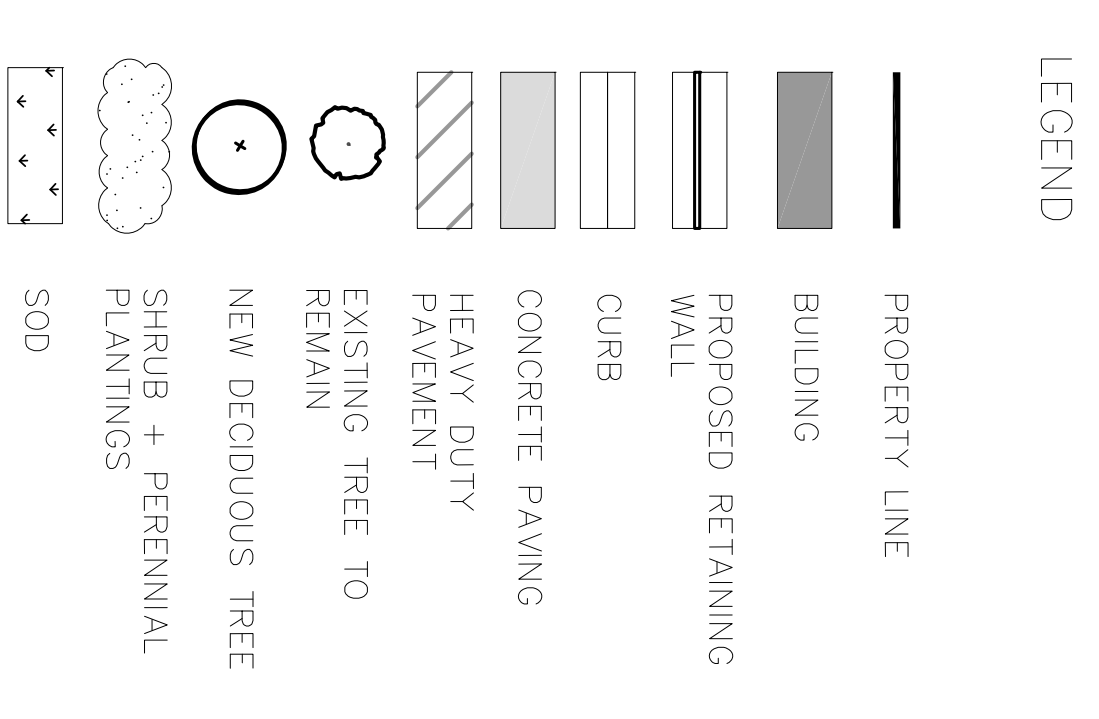

2	CLIENT REVIEW	2017.10.03	RP
1	CLIENT REVIEW	2017.10.02	KZ
No.	REVISION	DATE	BY

CLIENT  
**DYMON**  
SELF STORAGE

**FOTENN**  
Planning + Design

223 McLeod Street, Ottawa ON K2P 0Z8  
613.730.5709 www.fotenn.com

DESIGNED D.F./K.Z.  
REVIEWED D.F.  
DATE 2017.10.04

**L1**